


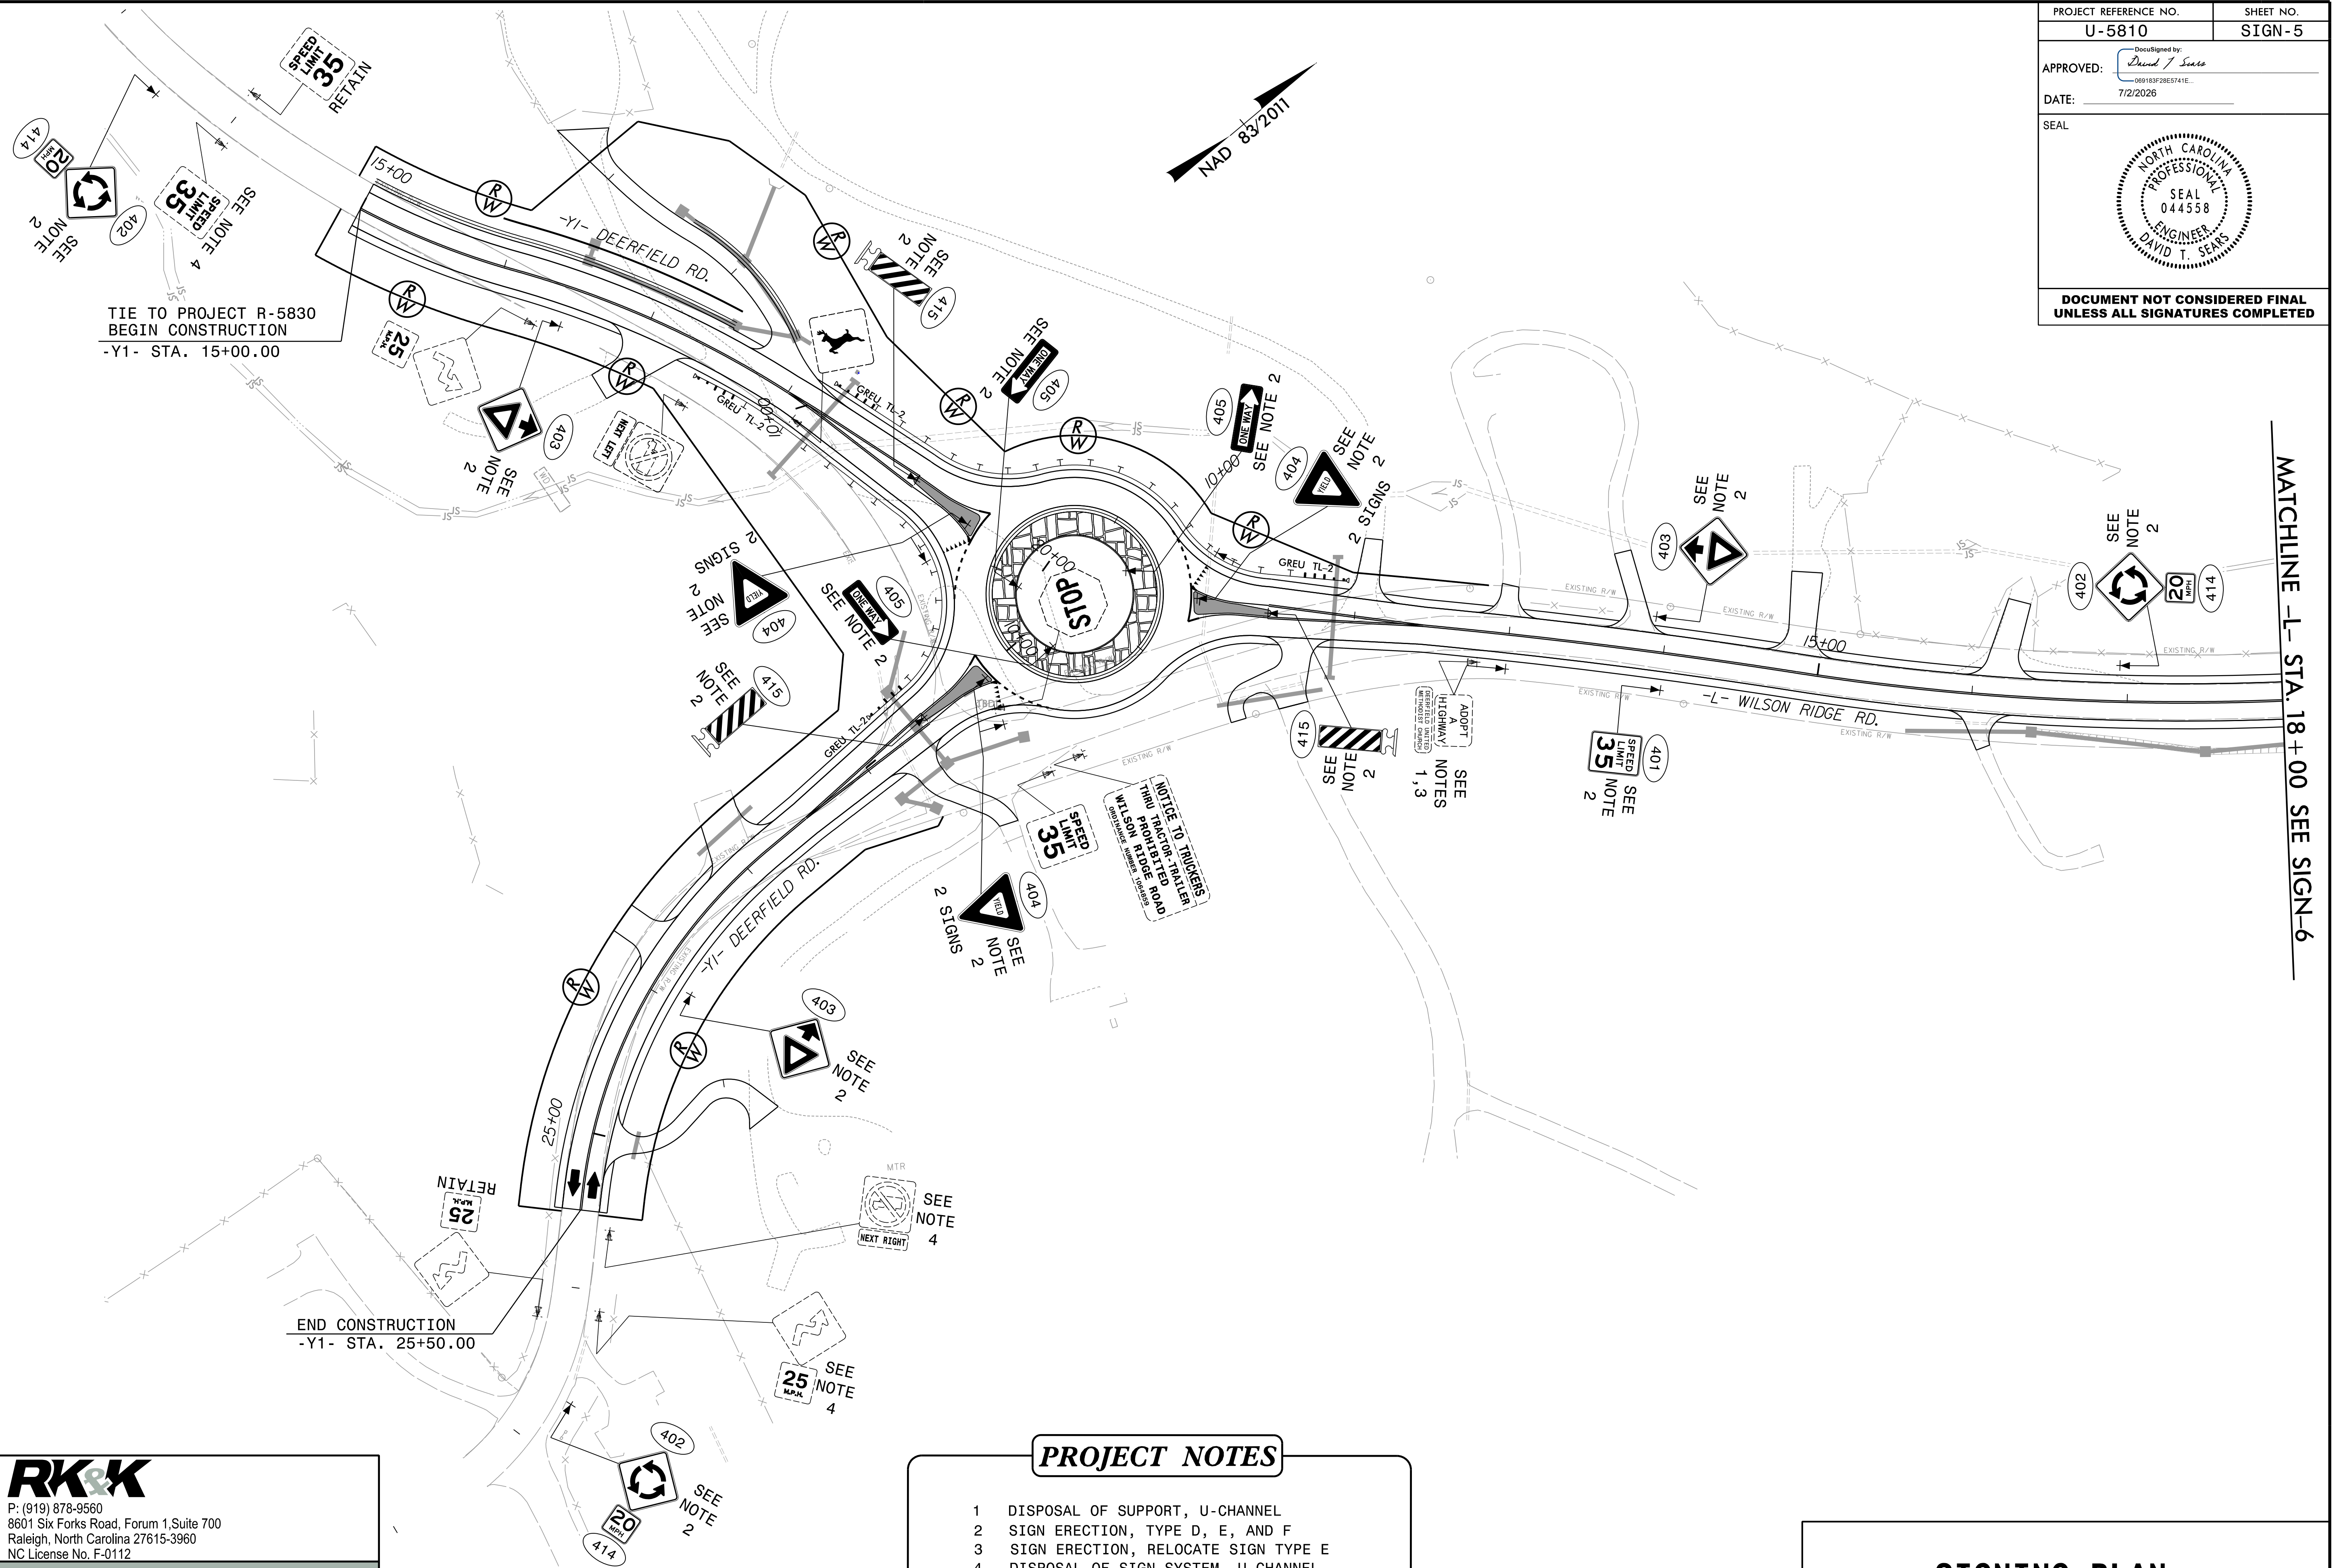

PROJECT NOTES

- 1 DISPOSAL OF SUPPORT, U-CHANNEL
2 SIGN ERECTION, TYPE D, E, AND F
3 SIGN ERECTION, RELOCATE SIGN TYPE E
4 DISPOSAL OF SIGN SYSTEM, U-CHANNEL

SIGNING PLAN