


PROJECT NOTES

- 1 DISPOSAL OF SUPPORT, U-CHANNEL
- 2 SIGN ERECTION, TYPE D, E, AND F
- 3 SIGN ERECTION, RELOCATE SIGN TYPE E
- 4 DISPOSAL OF SIGN SYSTEM, U-CHANNEL

PROJECT REFERENCE NO.	SHEET NO.
U-5810	SIGN-7
APPROVED: <i>David T. Seals</i>	
DATE: 7/2/2026	
SEAL	
DOCUMENT NOT CONSIDERED FINAL UNLESS ALL SIGNATURES COMPLETED	

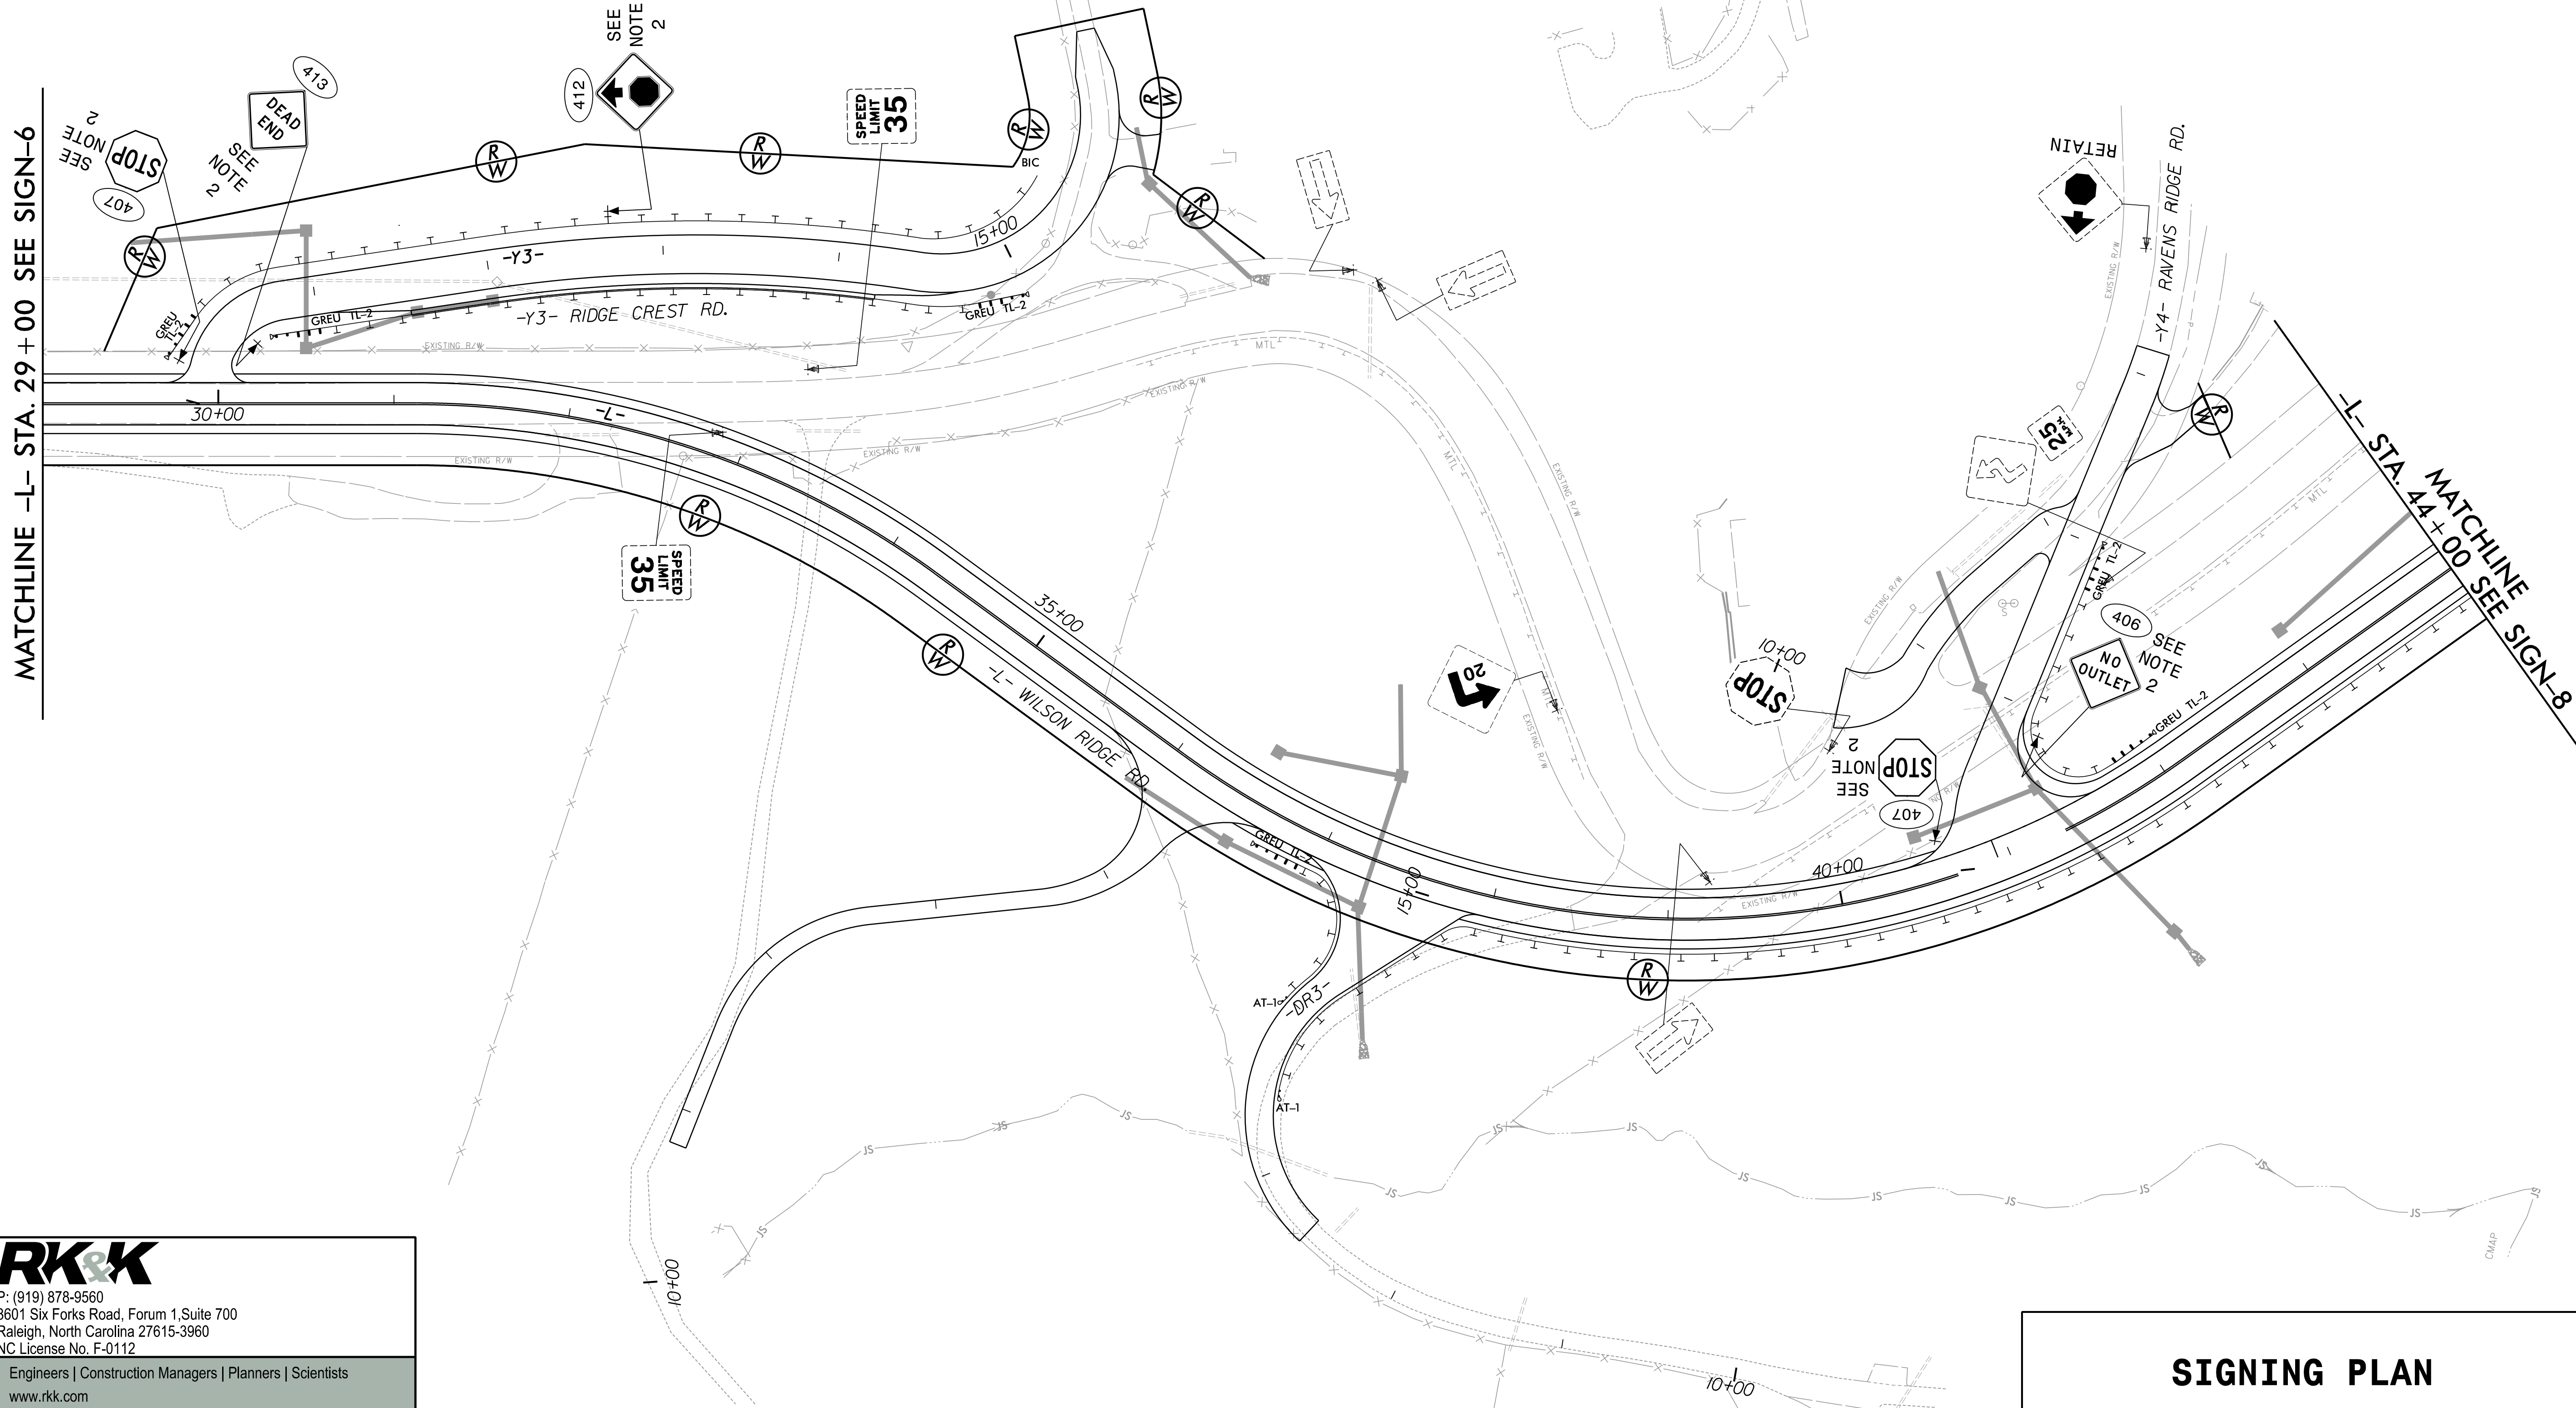

SIGNING PLAN

RK&K
P: (919) 878-9560
8601 Six Forks Road, Forum 1, Suite 700
Raleigh, North Carolina 27615-3960
NC License No. F-0112

Engineers | Construction Managers | Planners | Scientists
www.rkk.com

Responsive People | Creative Solutions