


```

1  DISPOSAL OF SUPPORT, U-CHANNEL
2  SIGN ERECTION, TYPE D, E, AND F
3  SIGN ERECTION, RELOCATE SIGN TYPE E
4  DISPOSAL OF SIGN SYSTEM, U-CHANNEL

```

**DOCUMENT NOT CONSIDERED FINAL
UNLESS ALL SIGNATURES COMPLETED**

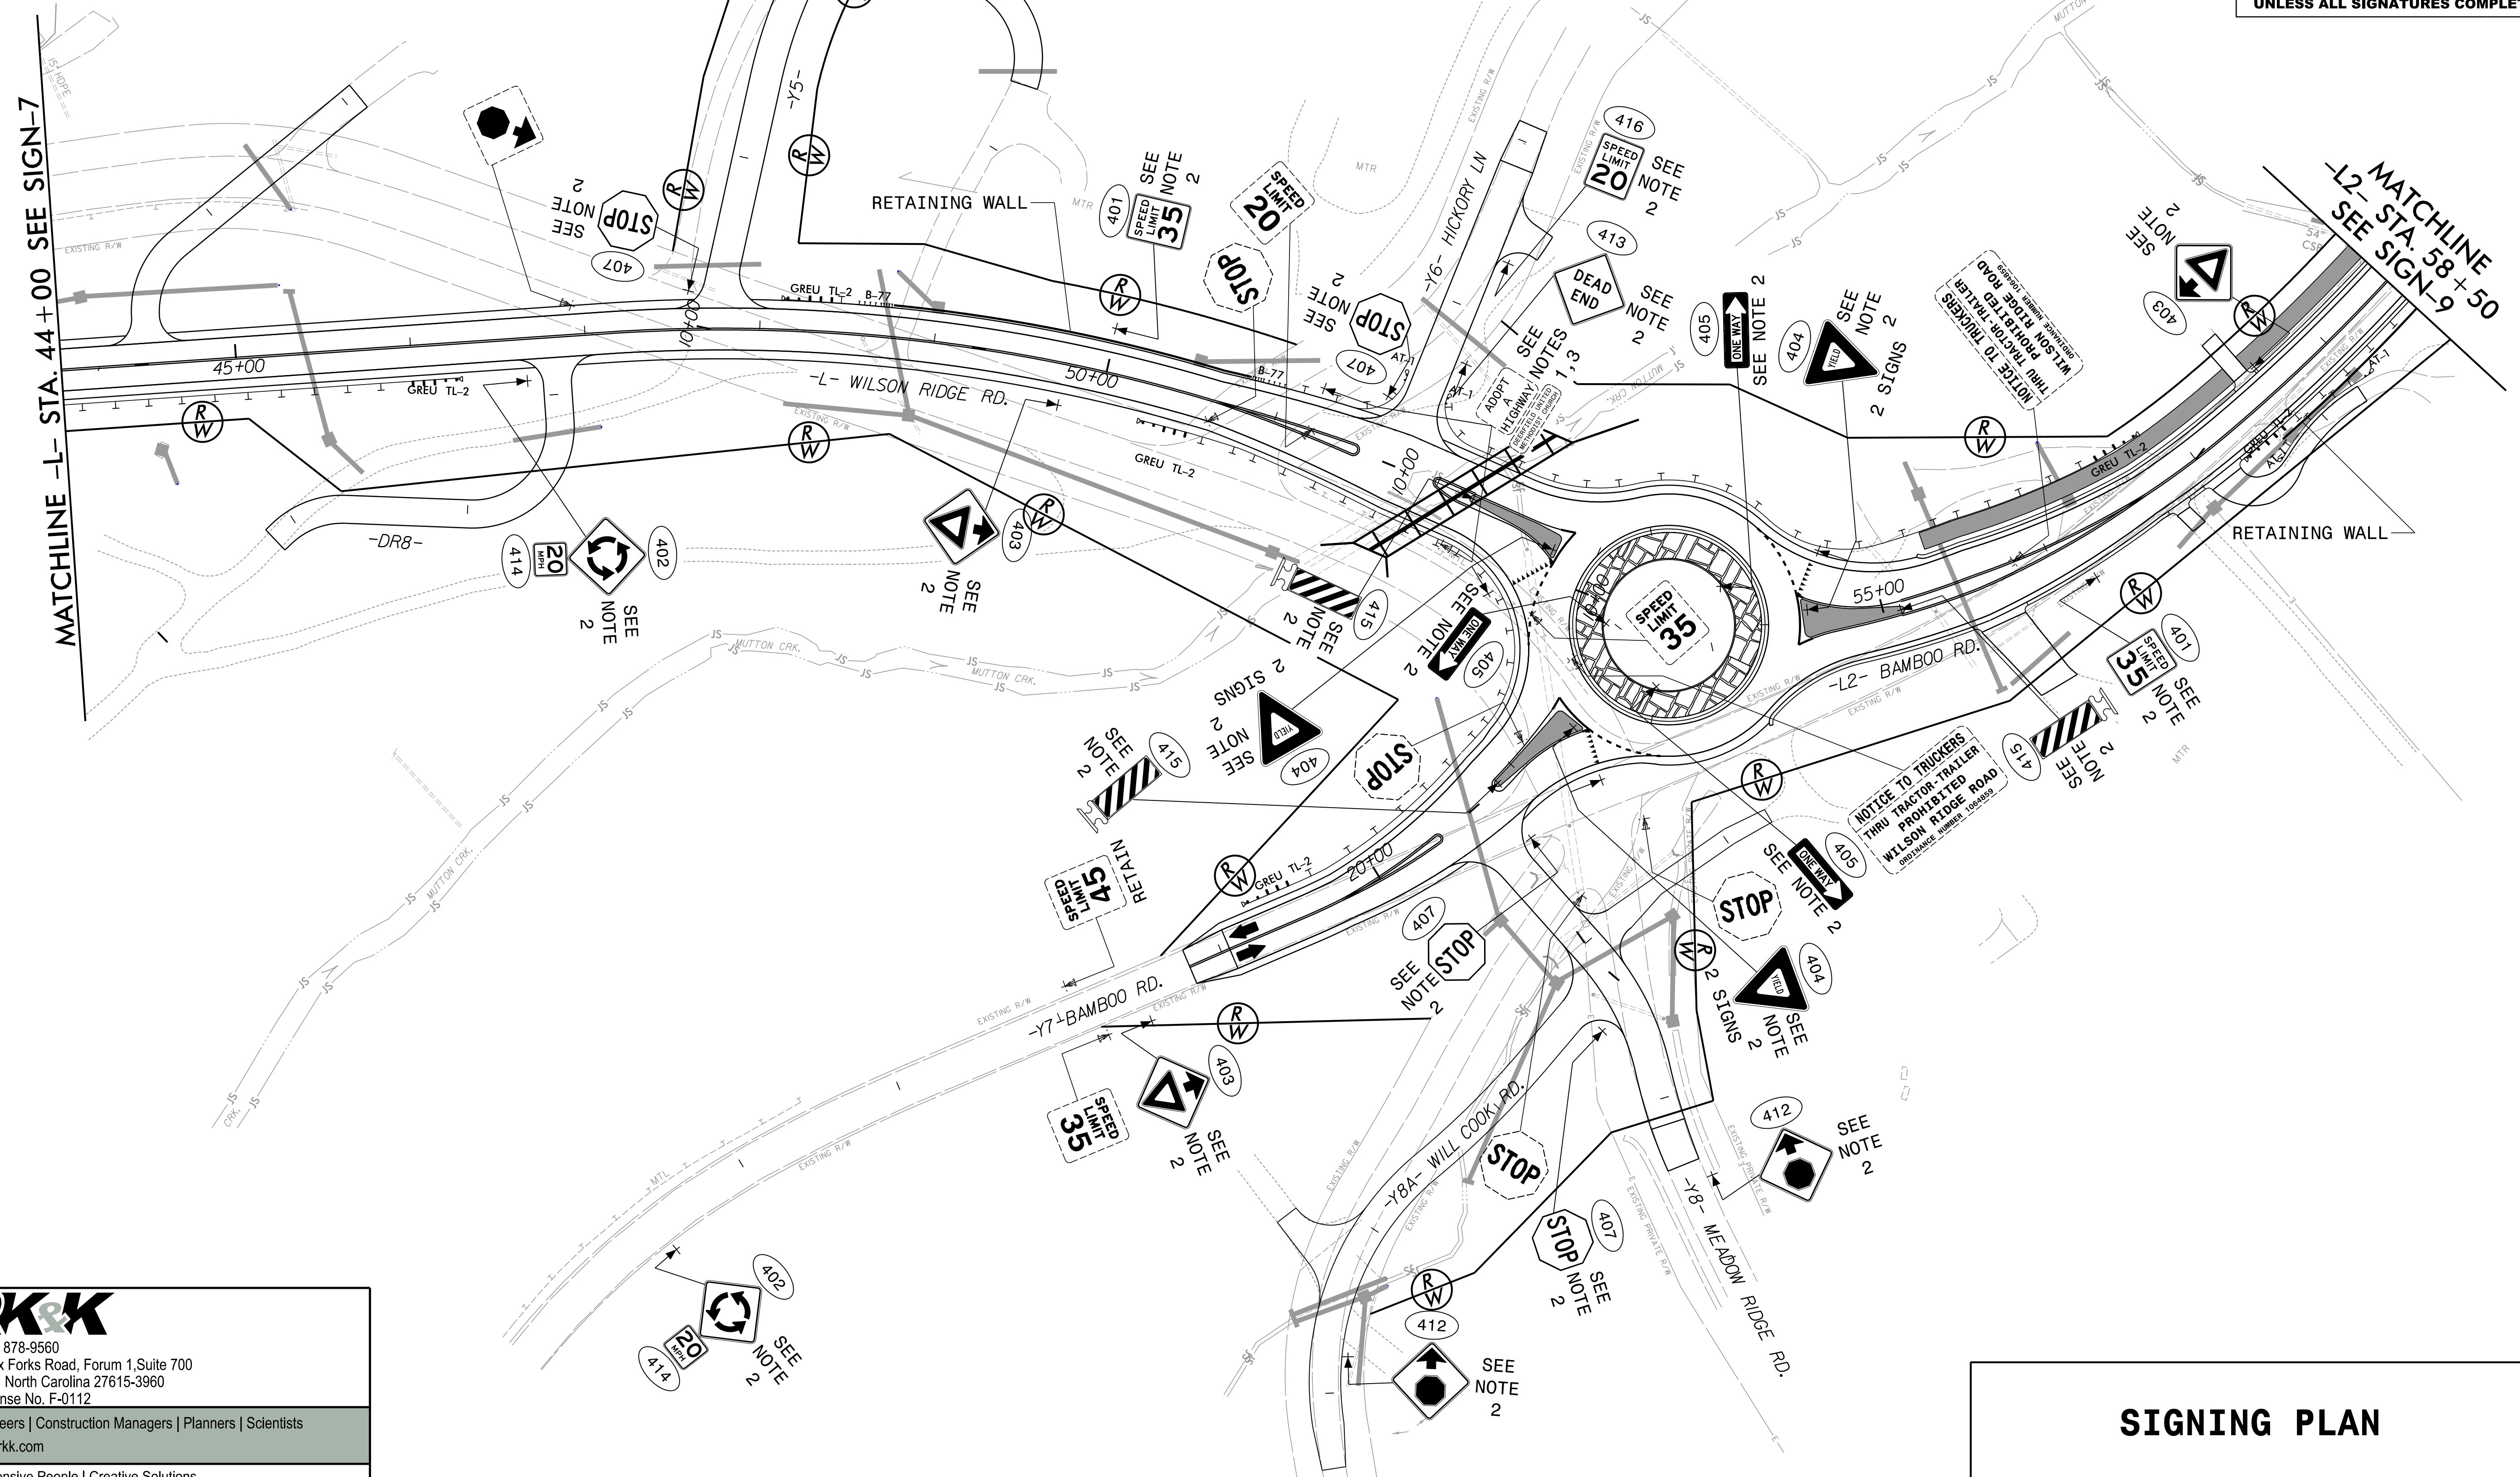

SIGNING PLAN

05/11/26
U-5810_SGN_PSH08.dgn
dsars**RK&K**

P: (919) 878-9560
8601 Six Forks Road, Forum 1, Suite 700
Raleigh, North Carolina 27615-3960
NC License No. F-0112

Engineers | Construction Managers | Planners | Scientists
www.rkk.com

Responsive People | Creative Solutions