

PROJECT REFERENCE NO.
U-5810

SHEET NO.
SIGN-10


DocuSigned by:
David T. Seaks
000183F2B5741E...

APPROVED:

DATE:
7/2/2026

SEAL


DOCUMENT NOT CONSIDERED FINAL
UNLESS ALL SIGNATURES COMPLETED

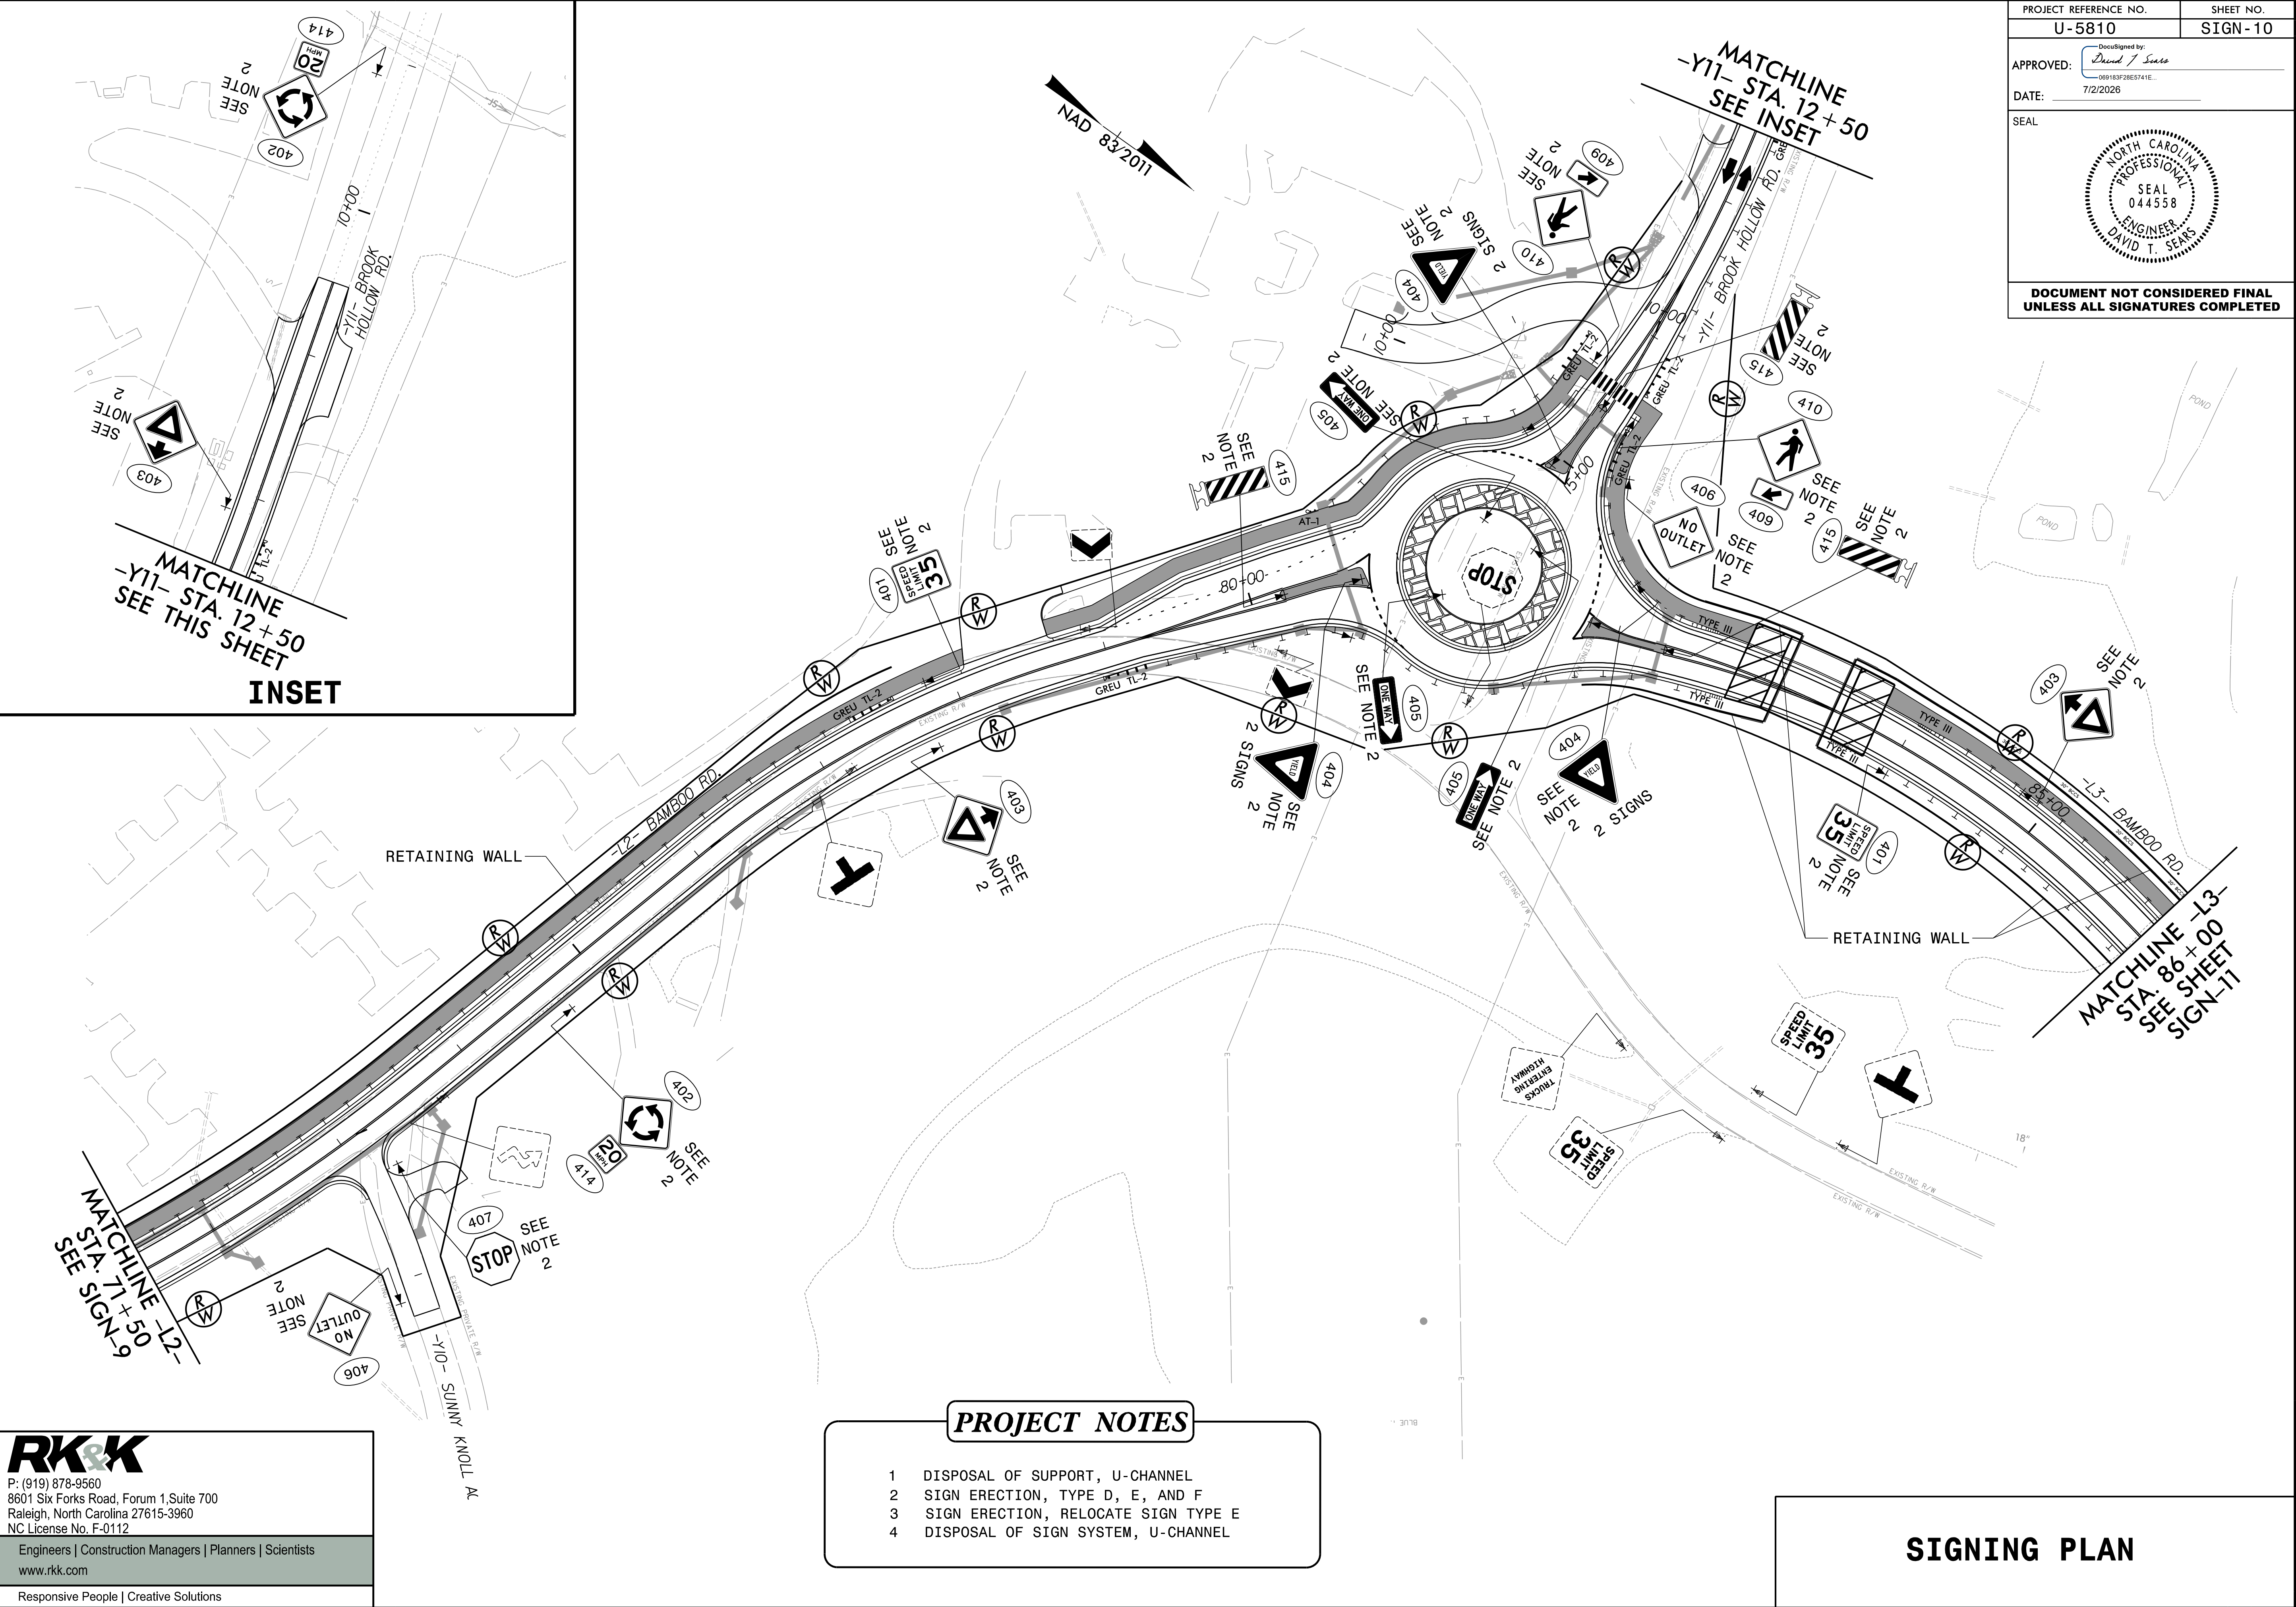



P: (919) 878-9560
8601 Six Forks Road, Forum 1, Suite 700
Raleigh, North Carolina 27615-3960
NC License No. F-0112

Engineers | Construction Managers | Planners | Scientists
www.rkk.com

Responsive People | Creative Solutions

PROJECT NOTES

- 1 DISPOSAL OF SUPPORT, U-CHANNEL
- 2 SIGN ERECTION, TYPE D, E, AND F
- 3 SIGN ERECTION, RELOCATE SIGN TYPE E
- 4 DISPOSAL OF SIGN SYSTEM, U-CHANNEL

SIGNING PLAN