


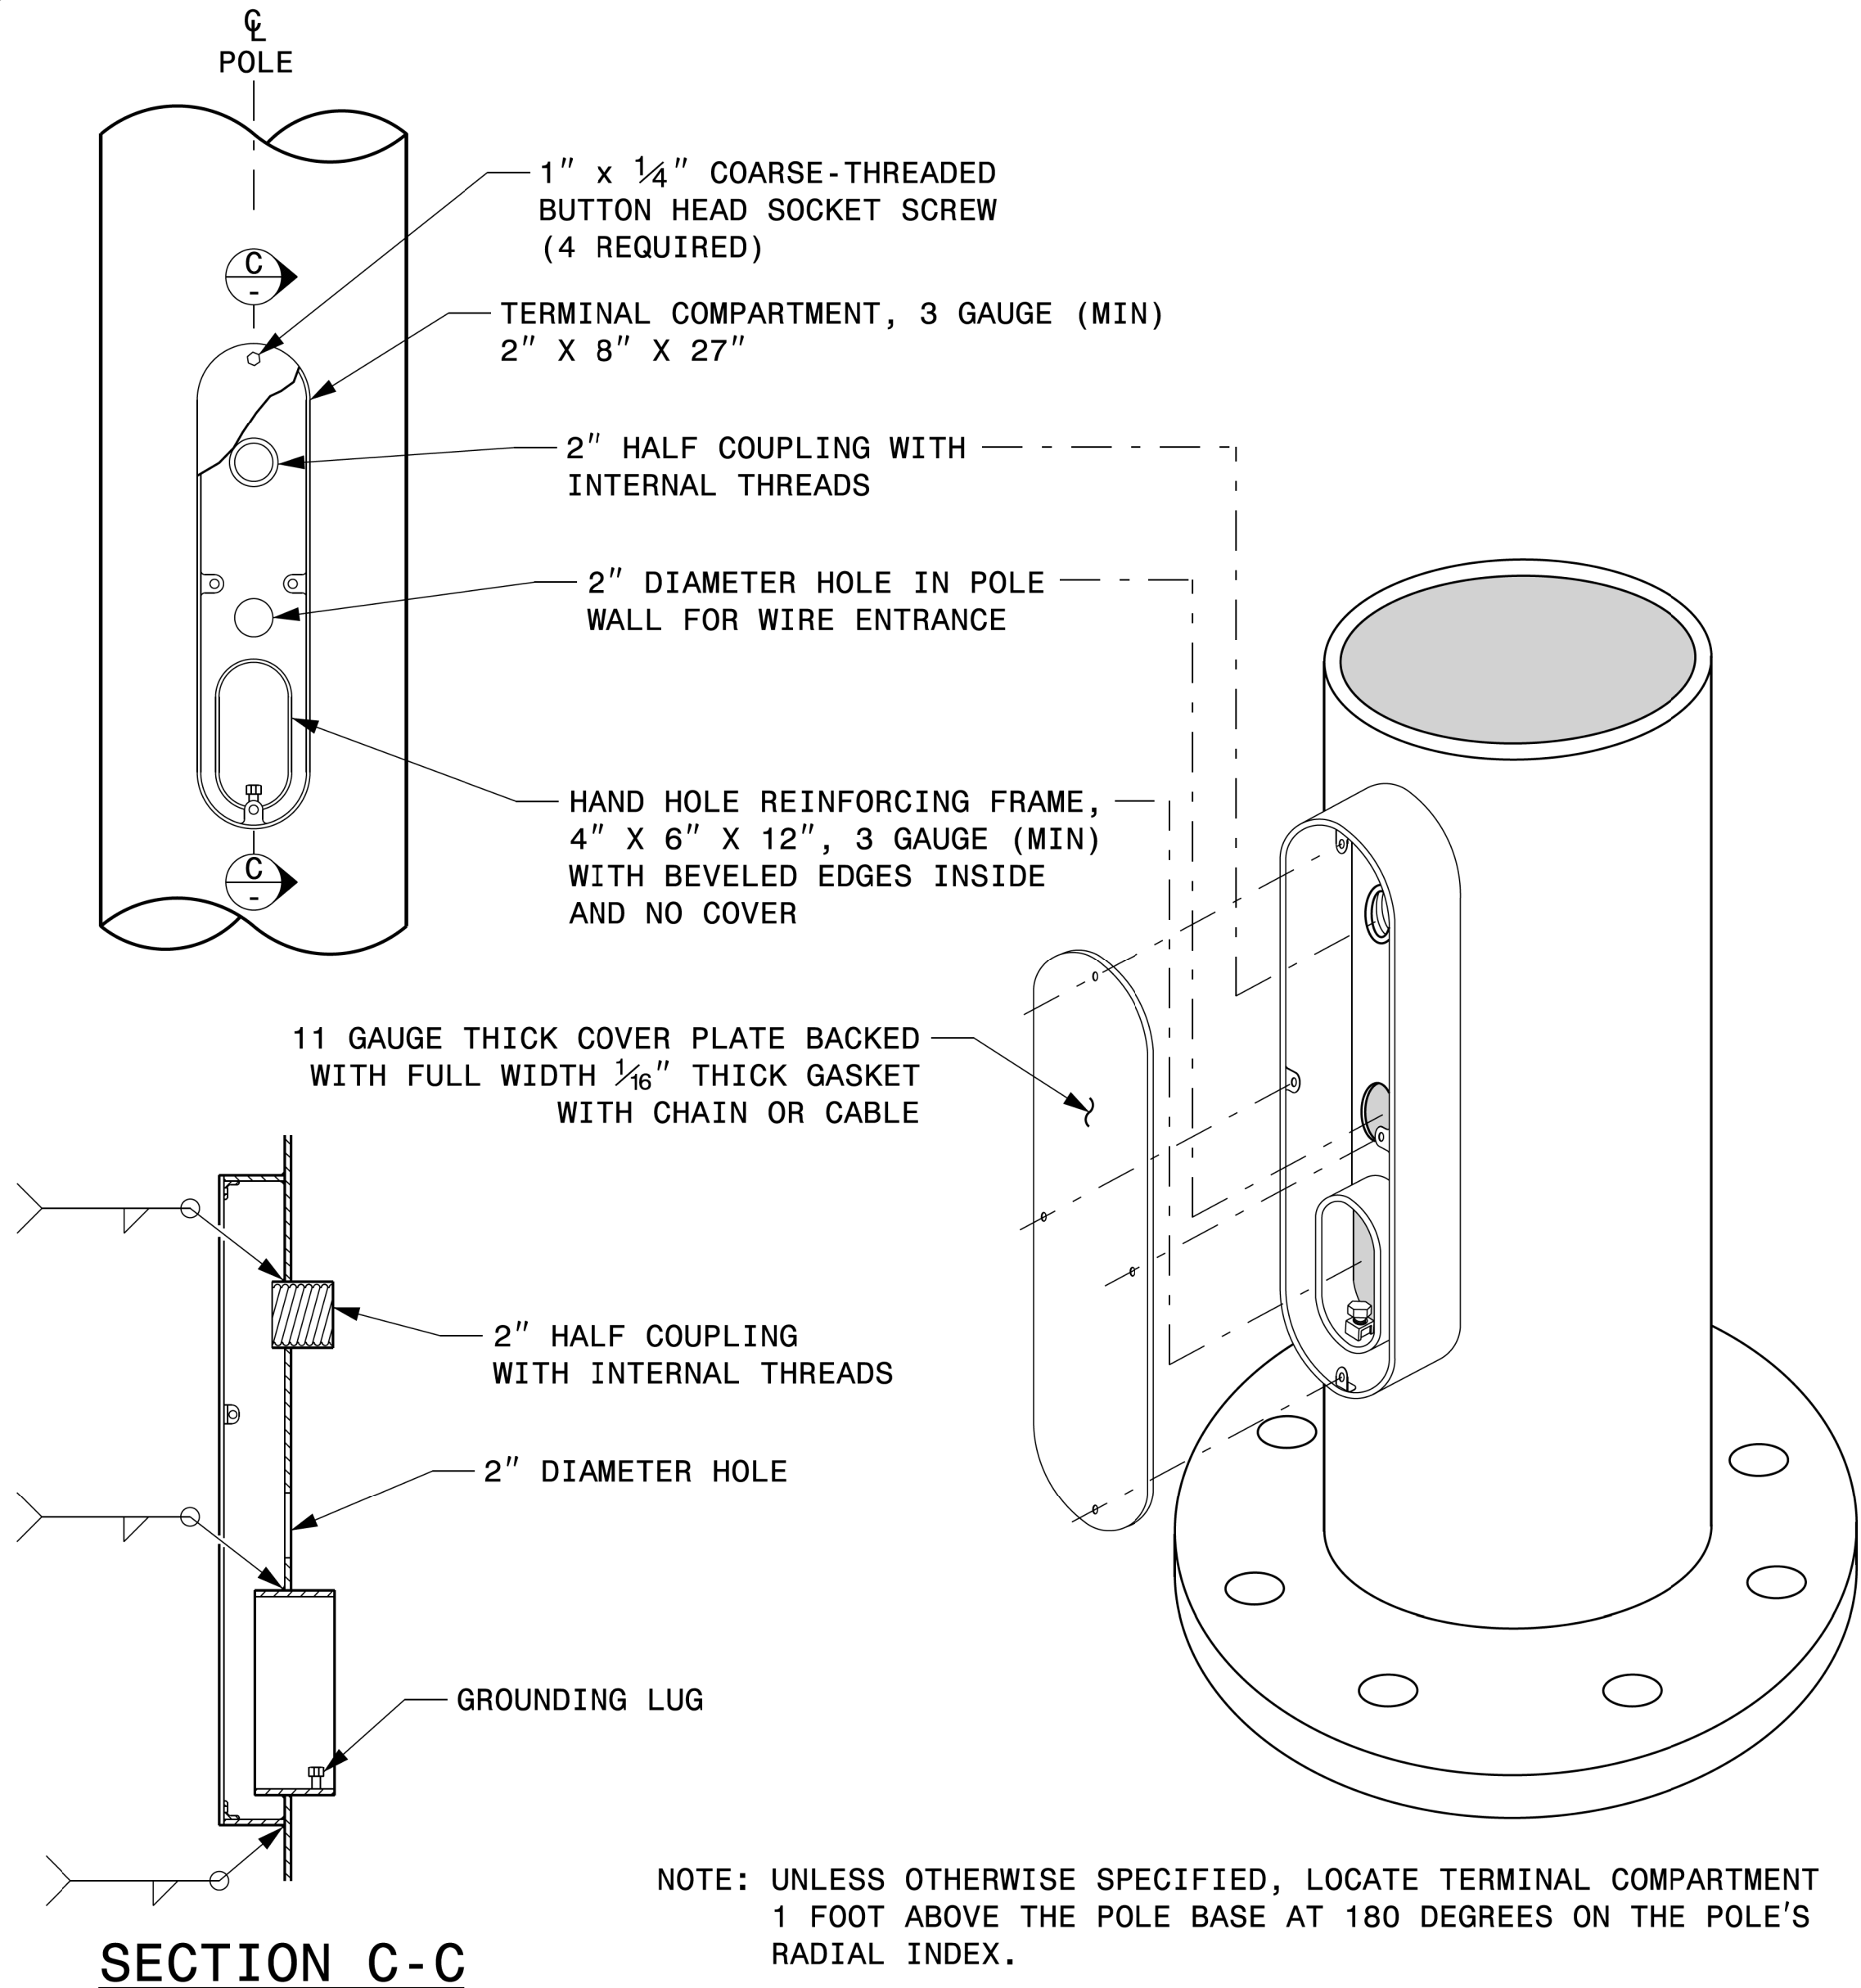

TERMINAL COMPARTMENT DETAIL

MFG _____	MFG. DATE: MM/YY _____
SHAFT D/T/L/Y _____	
ARM-A D/T/L/Y _____	
ARM-B D/T/L/Y _____	
A.B. DIA./B.C./L/Y _____	
NCDOT SIG. INV. NO. _____	
NCDOT POLE NO. _____	

SHAFT I.D. TAG
(PROVIDE ON SHAFT OF STRAIN POLES
AND MAST ARM POLE SHAFT)


MFG _____	MFG. DATE: MM/YY _____
SECTION D/T/L/Y _____	
NCDOT SIG. INV. NO. _____	
NCDOT POLE NO. _____	

ARM I.D. TAG
(PROVIDE ON EACH SECTION OF
A MULTI-SECTION MAST ARM)


NOTES:

1. D = DIAMETER, T = THICKNESS, L = LENGTH, Y = YIELD STRENGTH
2. A.B. = ANCHOR BOLT
3. B.C. = BOLT CIRCLE OF ANCHOR BOLTS
4. IF STANDARD DESIGN, INCLUDE CASE NUMBER IN ADDITION TO POLE NUMBER ON "NCDOT POLE NO." LINE.
5. SIGNAL INV. NUMBER AND POLE I.D. NUMBER. SEE DRAWING M3 AND M4 FOR MOUNTING POSITIONS OF I.D. TAGS.


IDENTIFICATION TAG DETAILS

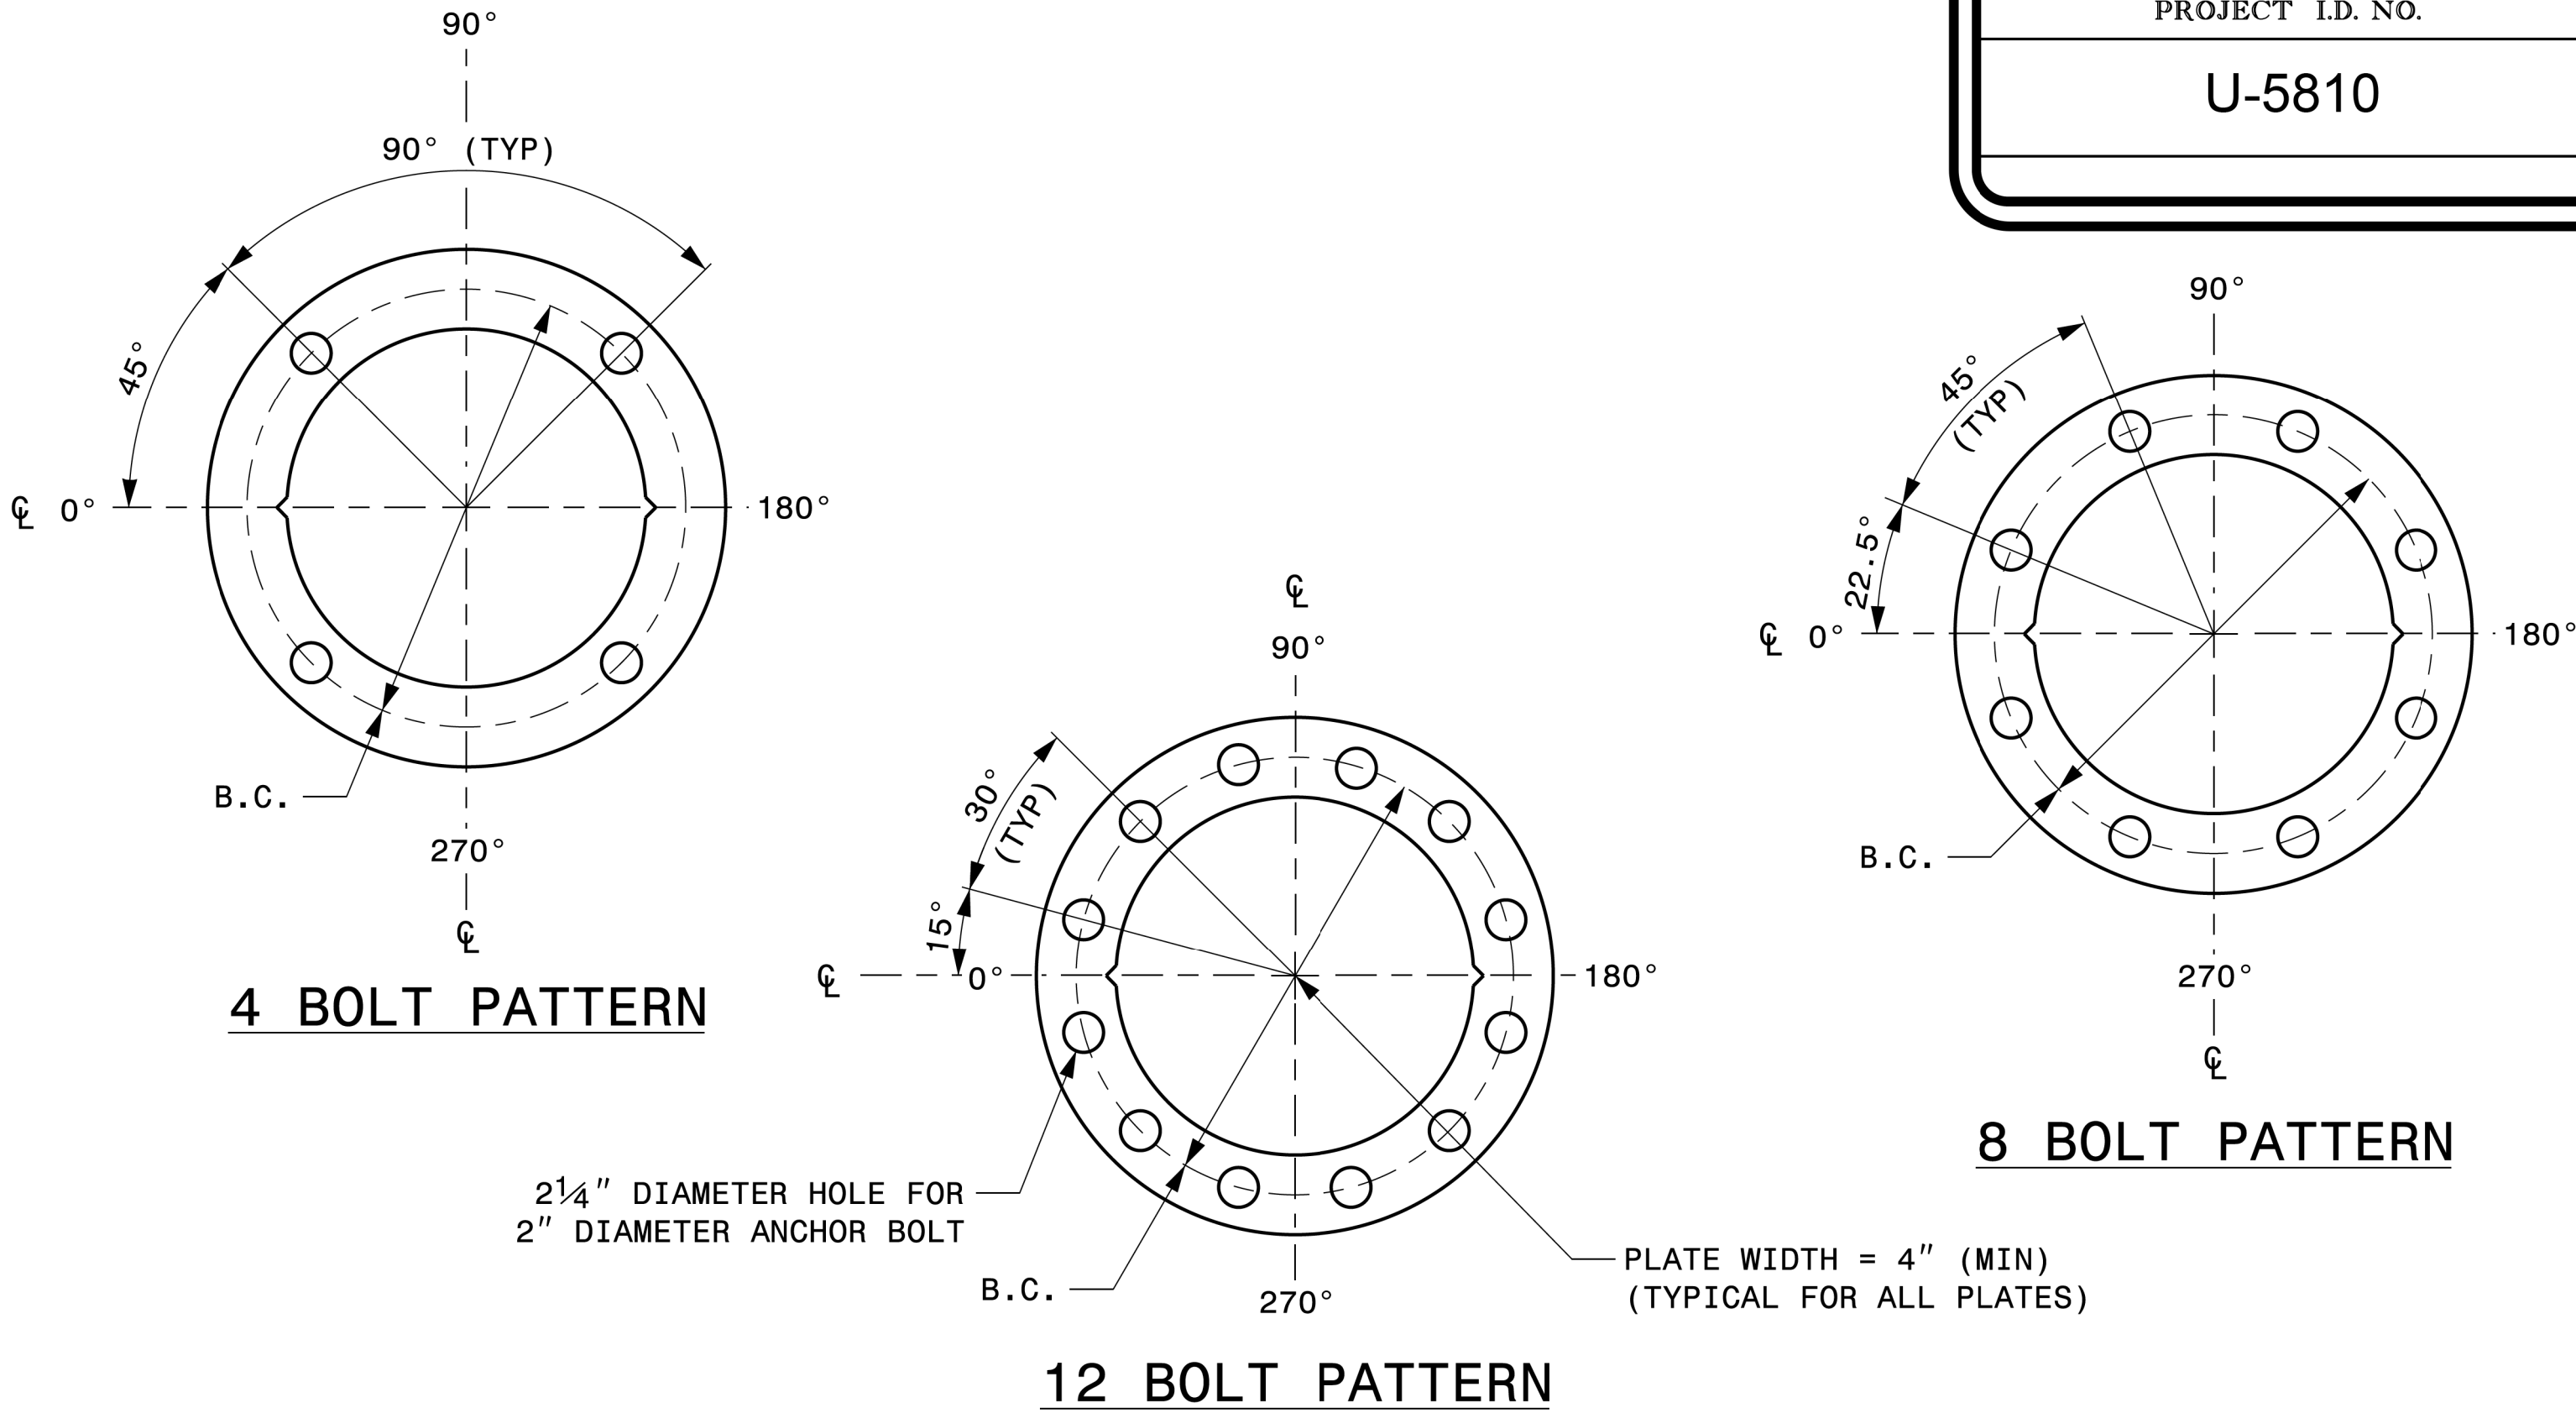

BASE PLATE TEMPLATE AND ANCHOR BOLT LOCK PLATE DETAILS

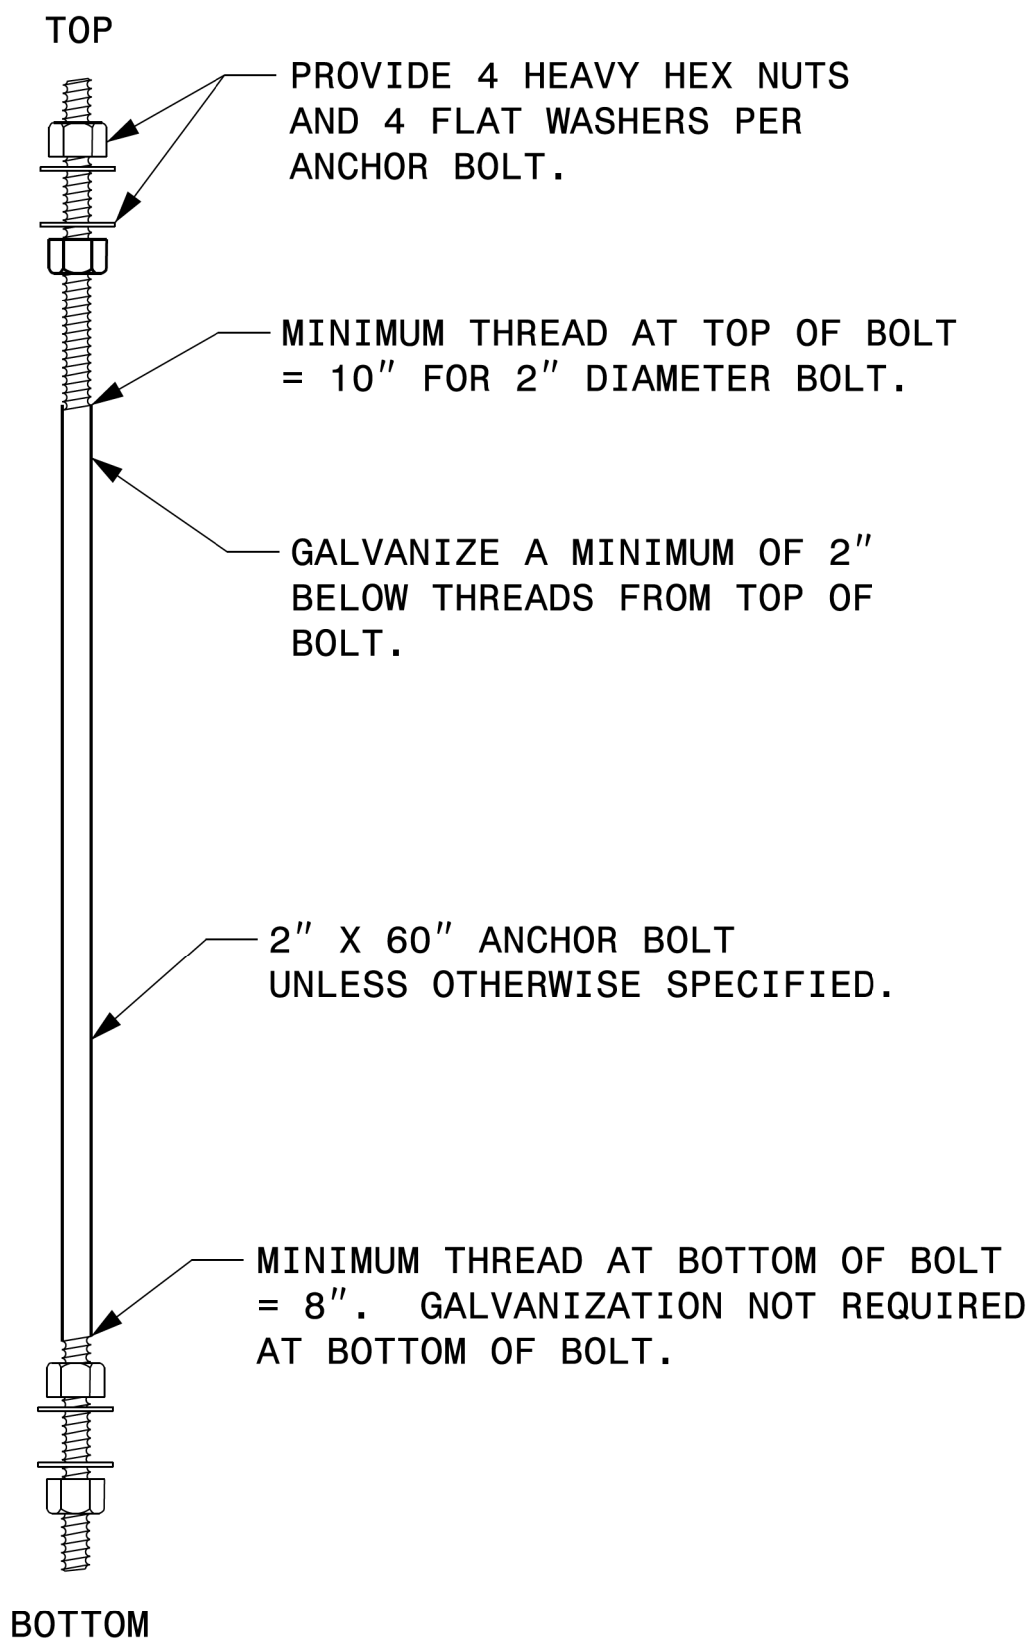

ANCHOR BOLT DETAIL

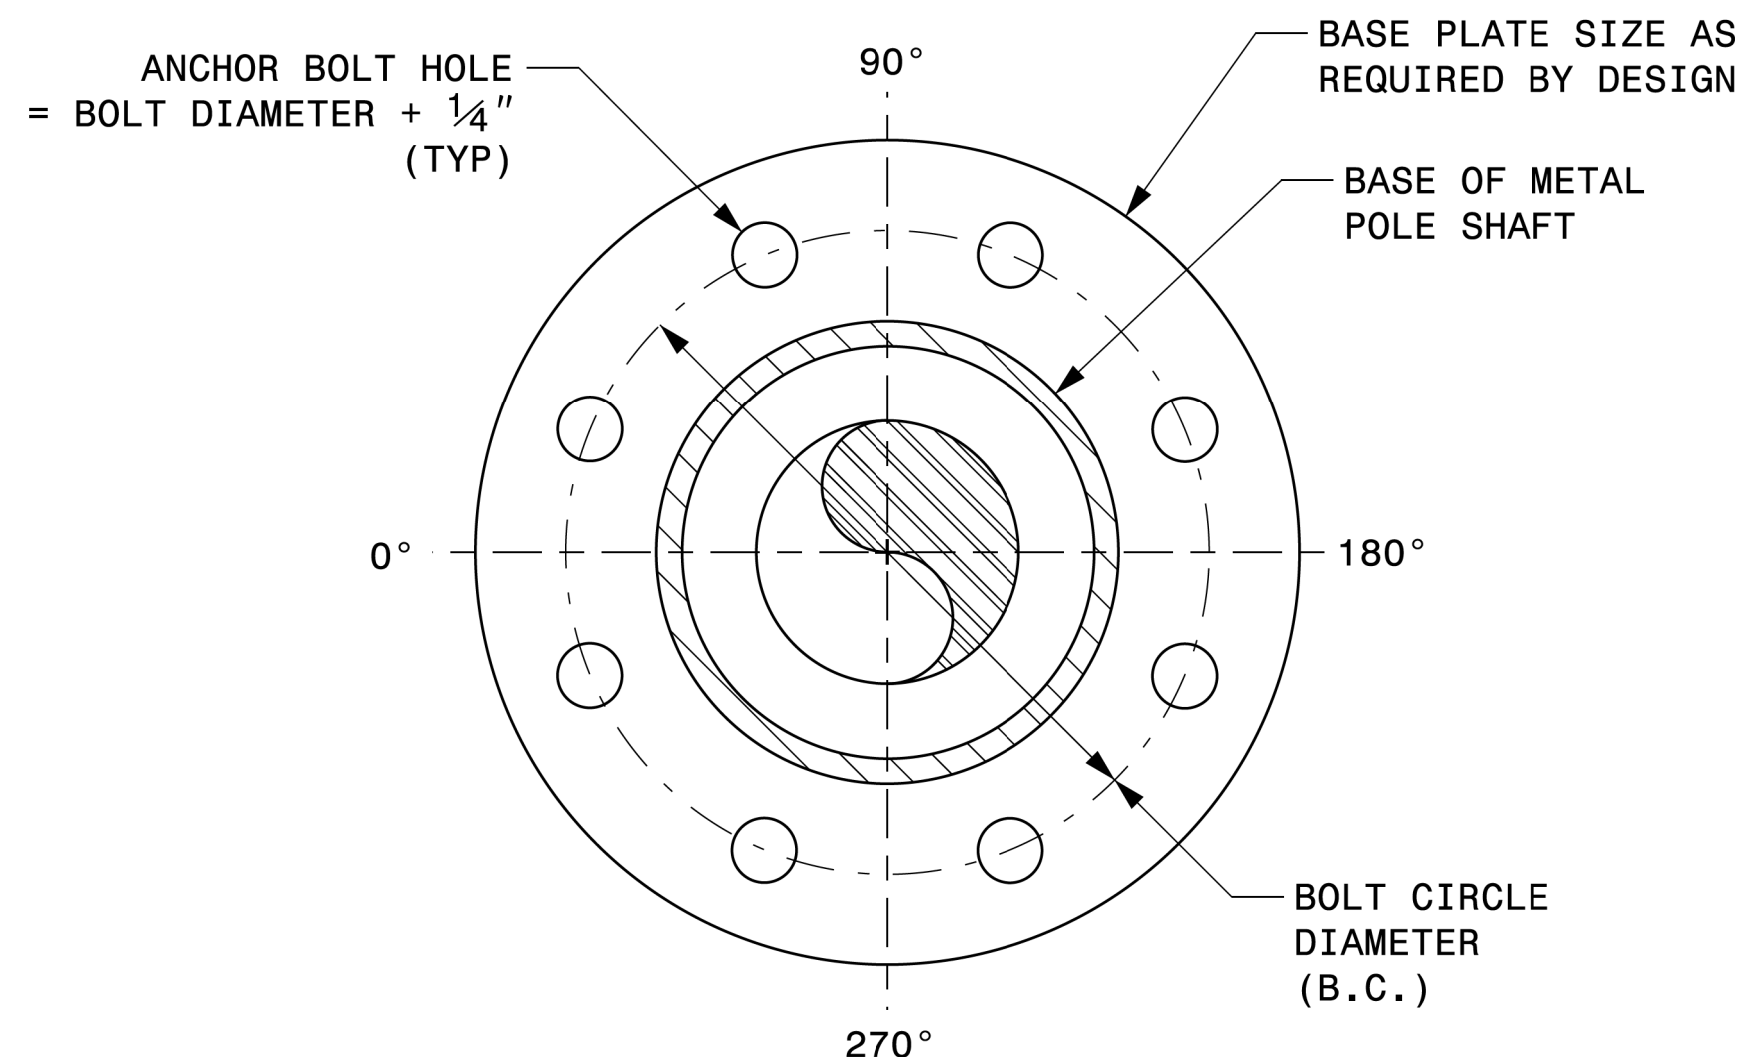

TYPICAL BASE PLATE DETAIL

	Typical Fabrication Details For All Metal Poles	
	PLAN DATE: SEPTEMBER 2023	DESIGNED BY: C.F. ANDREWS
	PREPARED BY: K.C. DURIGON	REVIEWED BY: D.C. SARKAR
	REVISIONS	INIT. DATE
DocuSigned by: 		
9/21/2023 DATE		