




NOTE:
1. OPENING IN POLE BASE PLATE SHALL BE EQUAL TO POLE BASE INSIDE DIAMETER MINUS 3 1/2" BUT SHALL NOT BE LESS THAN 8 1/2".

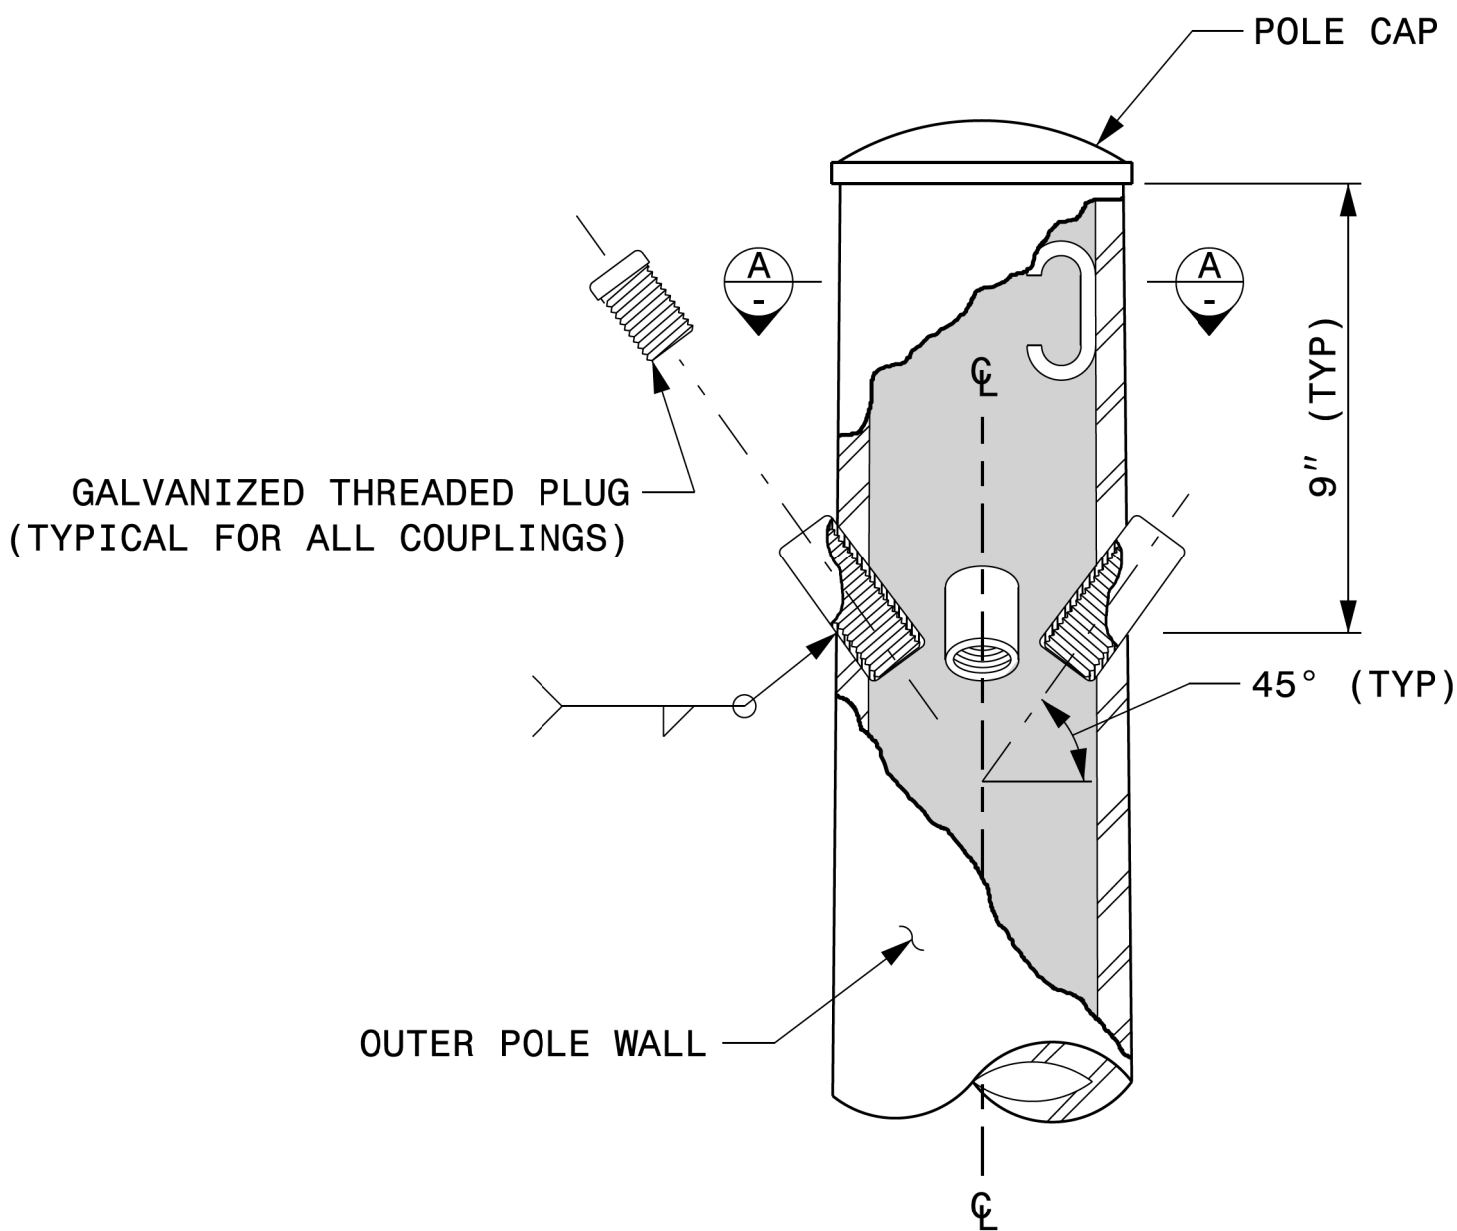


CABLE ENTRANCES AT TOP OF POLE

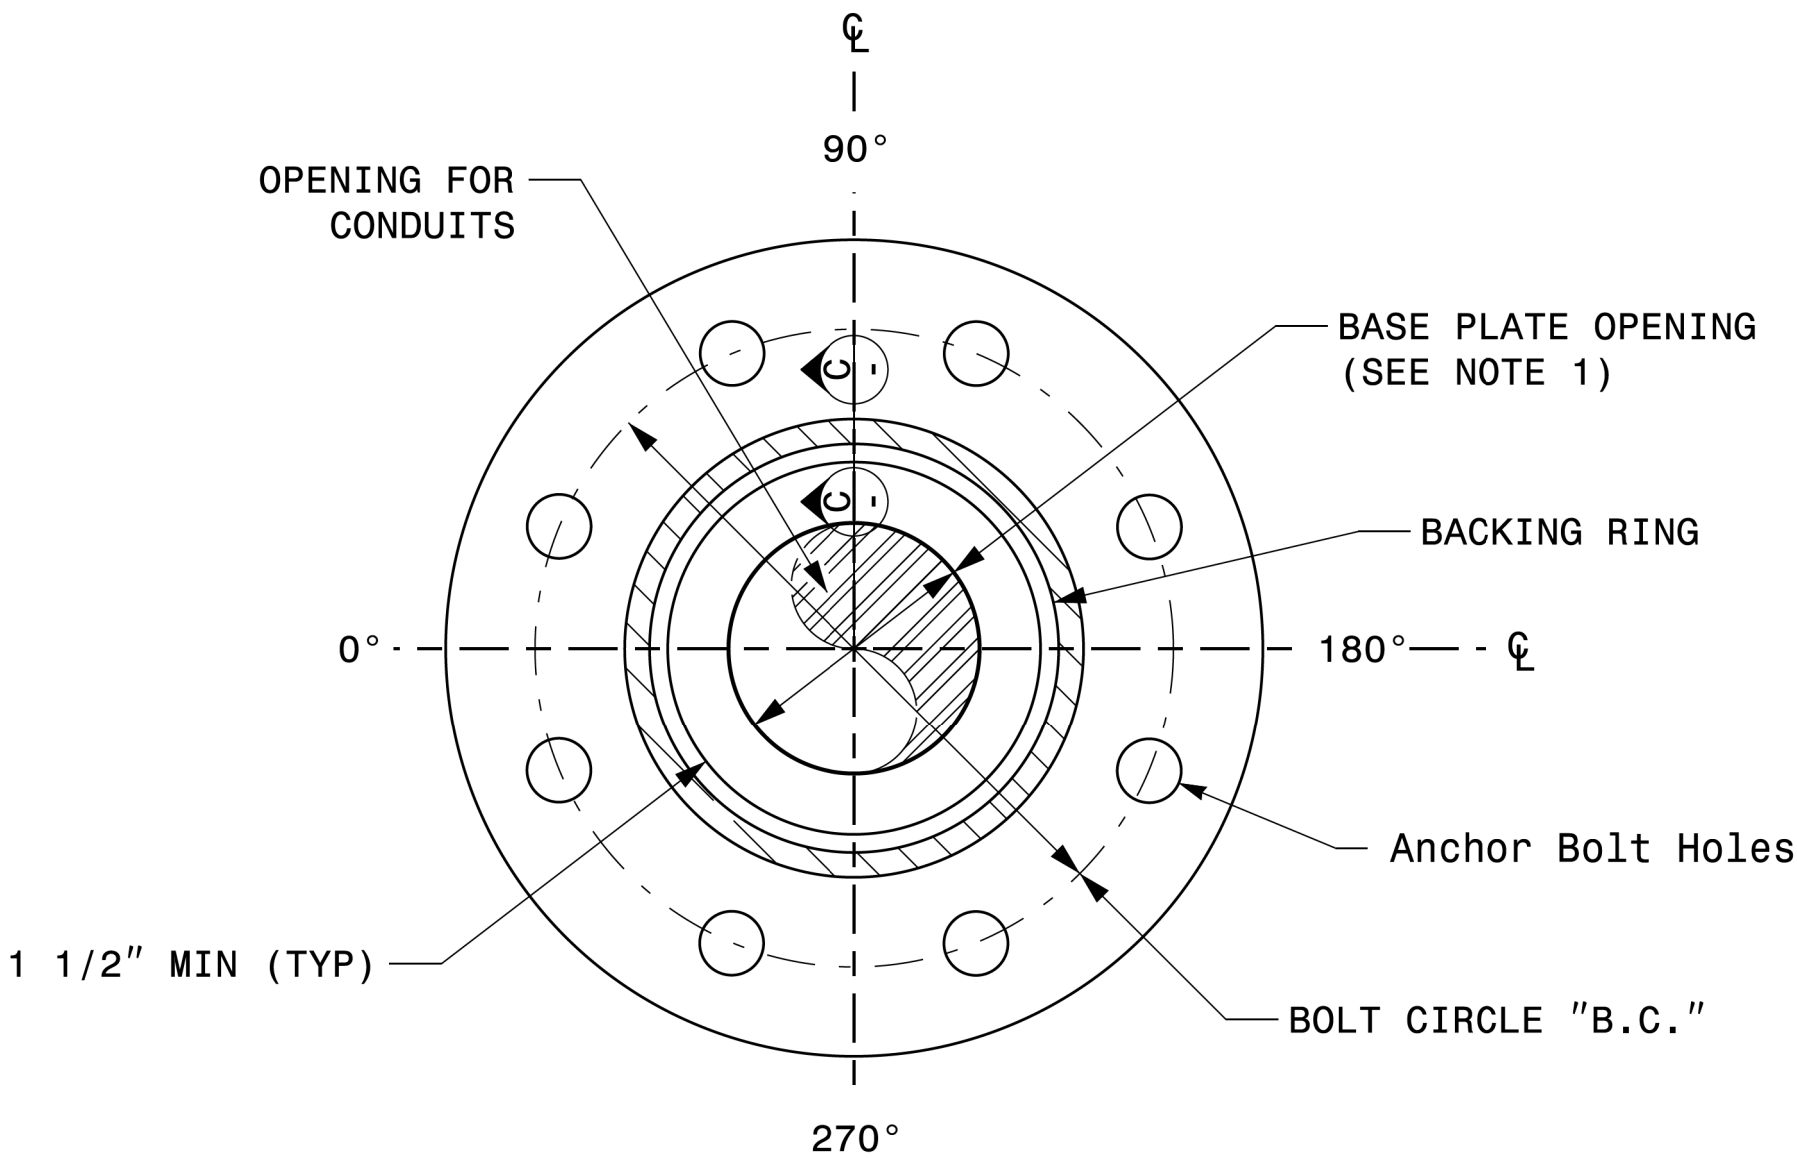


SECTION B-B
POLE BASE PLATE DETAILS
(8 AND 12 BOLT PATTERN)

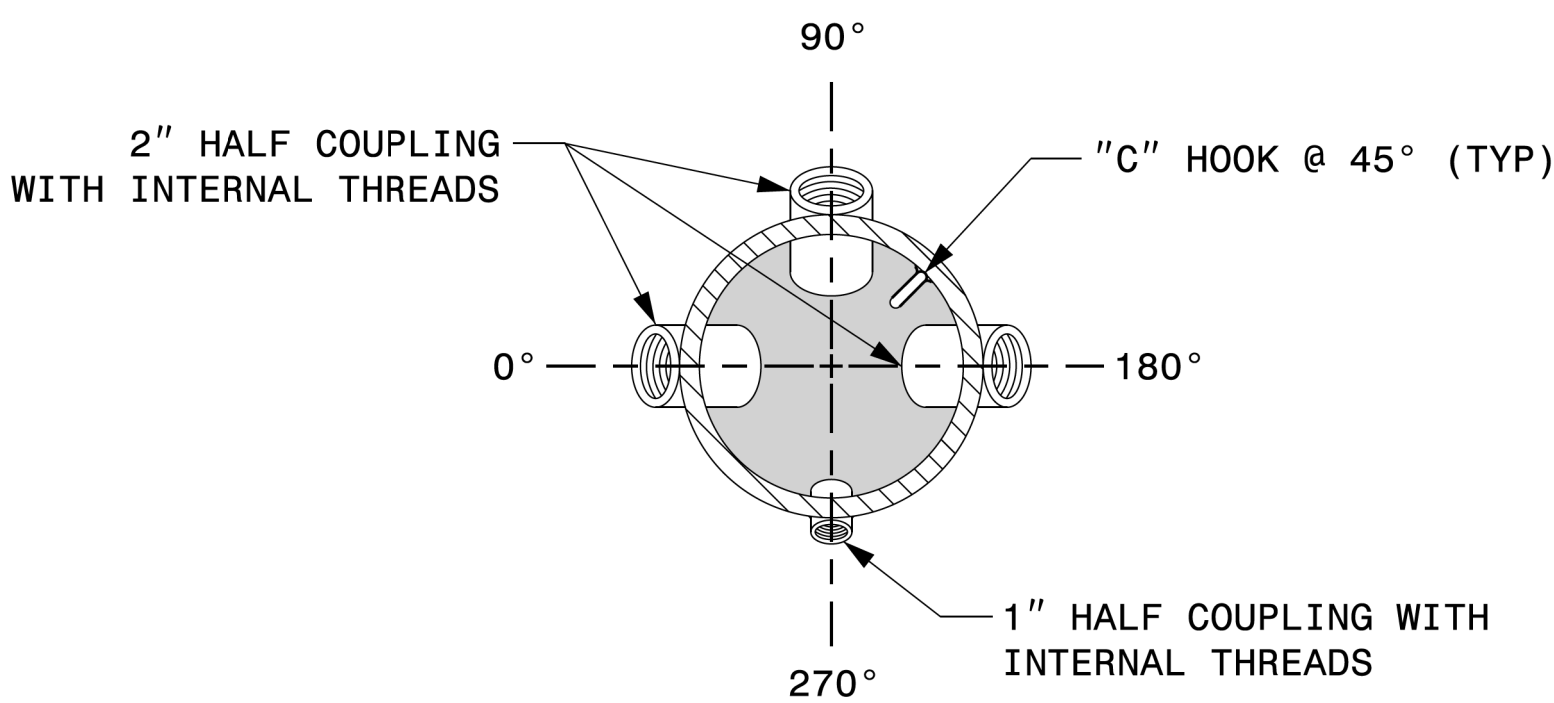

SECTION A-A
RADIAL ORIENTATION OF FACTORY INSTALLED
ACCESSORIES AT TOP OF POLE

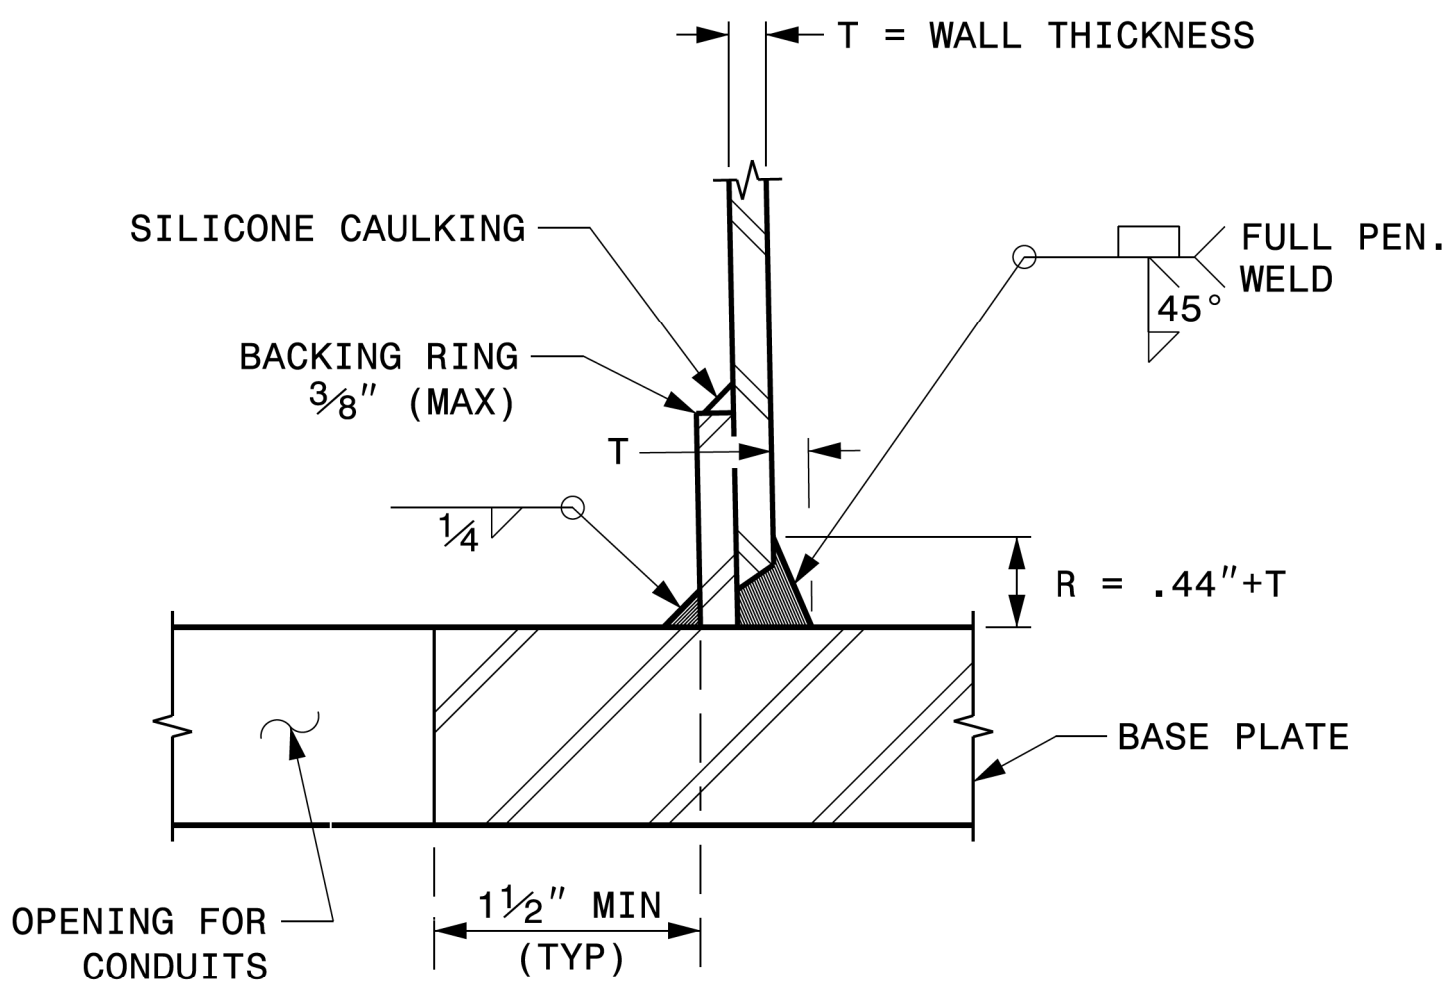

SECTION C-C
(POLE ATTACHMENT TO BASE PLATE)
FULL-PENETRATION
GROOVE WELD DETAIL

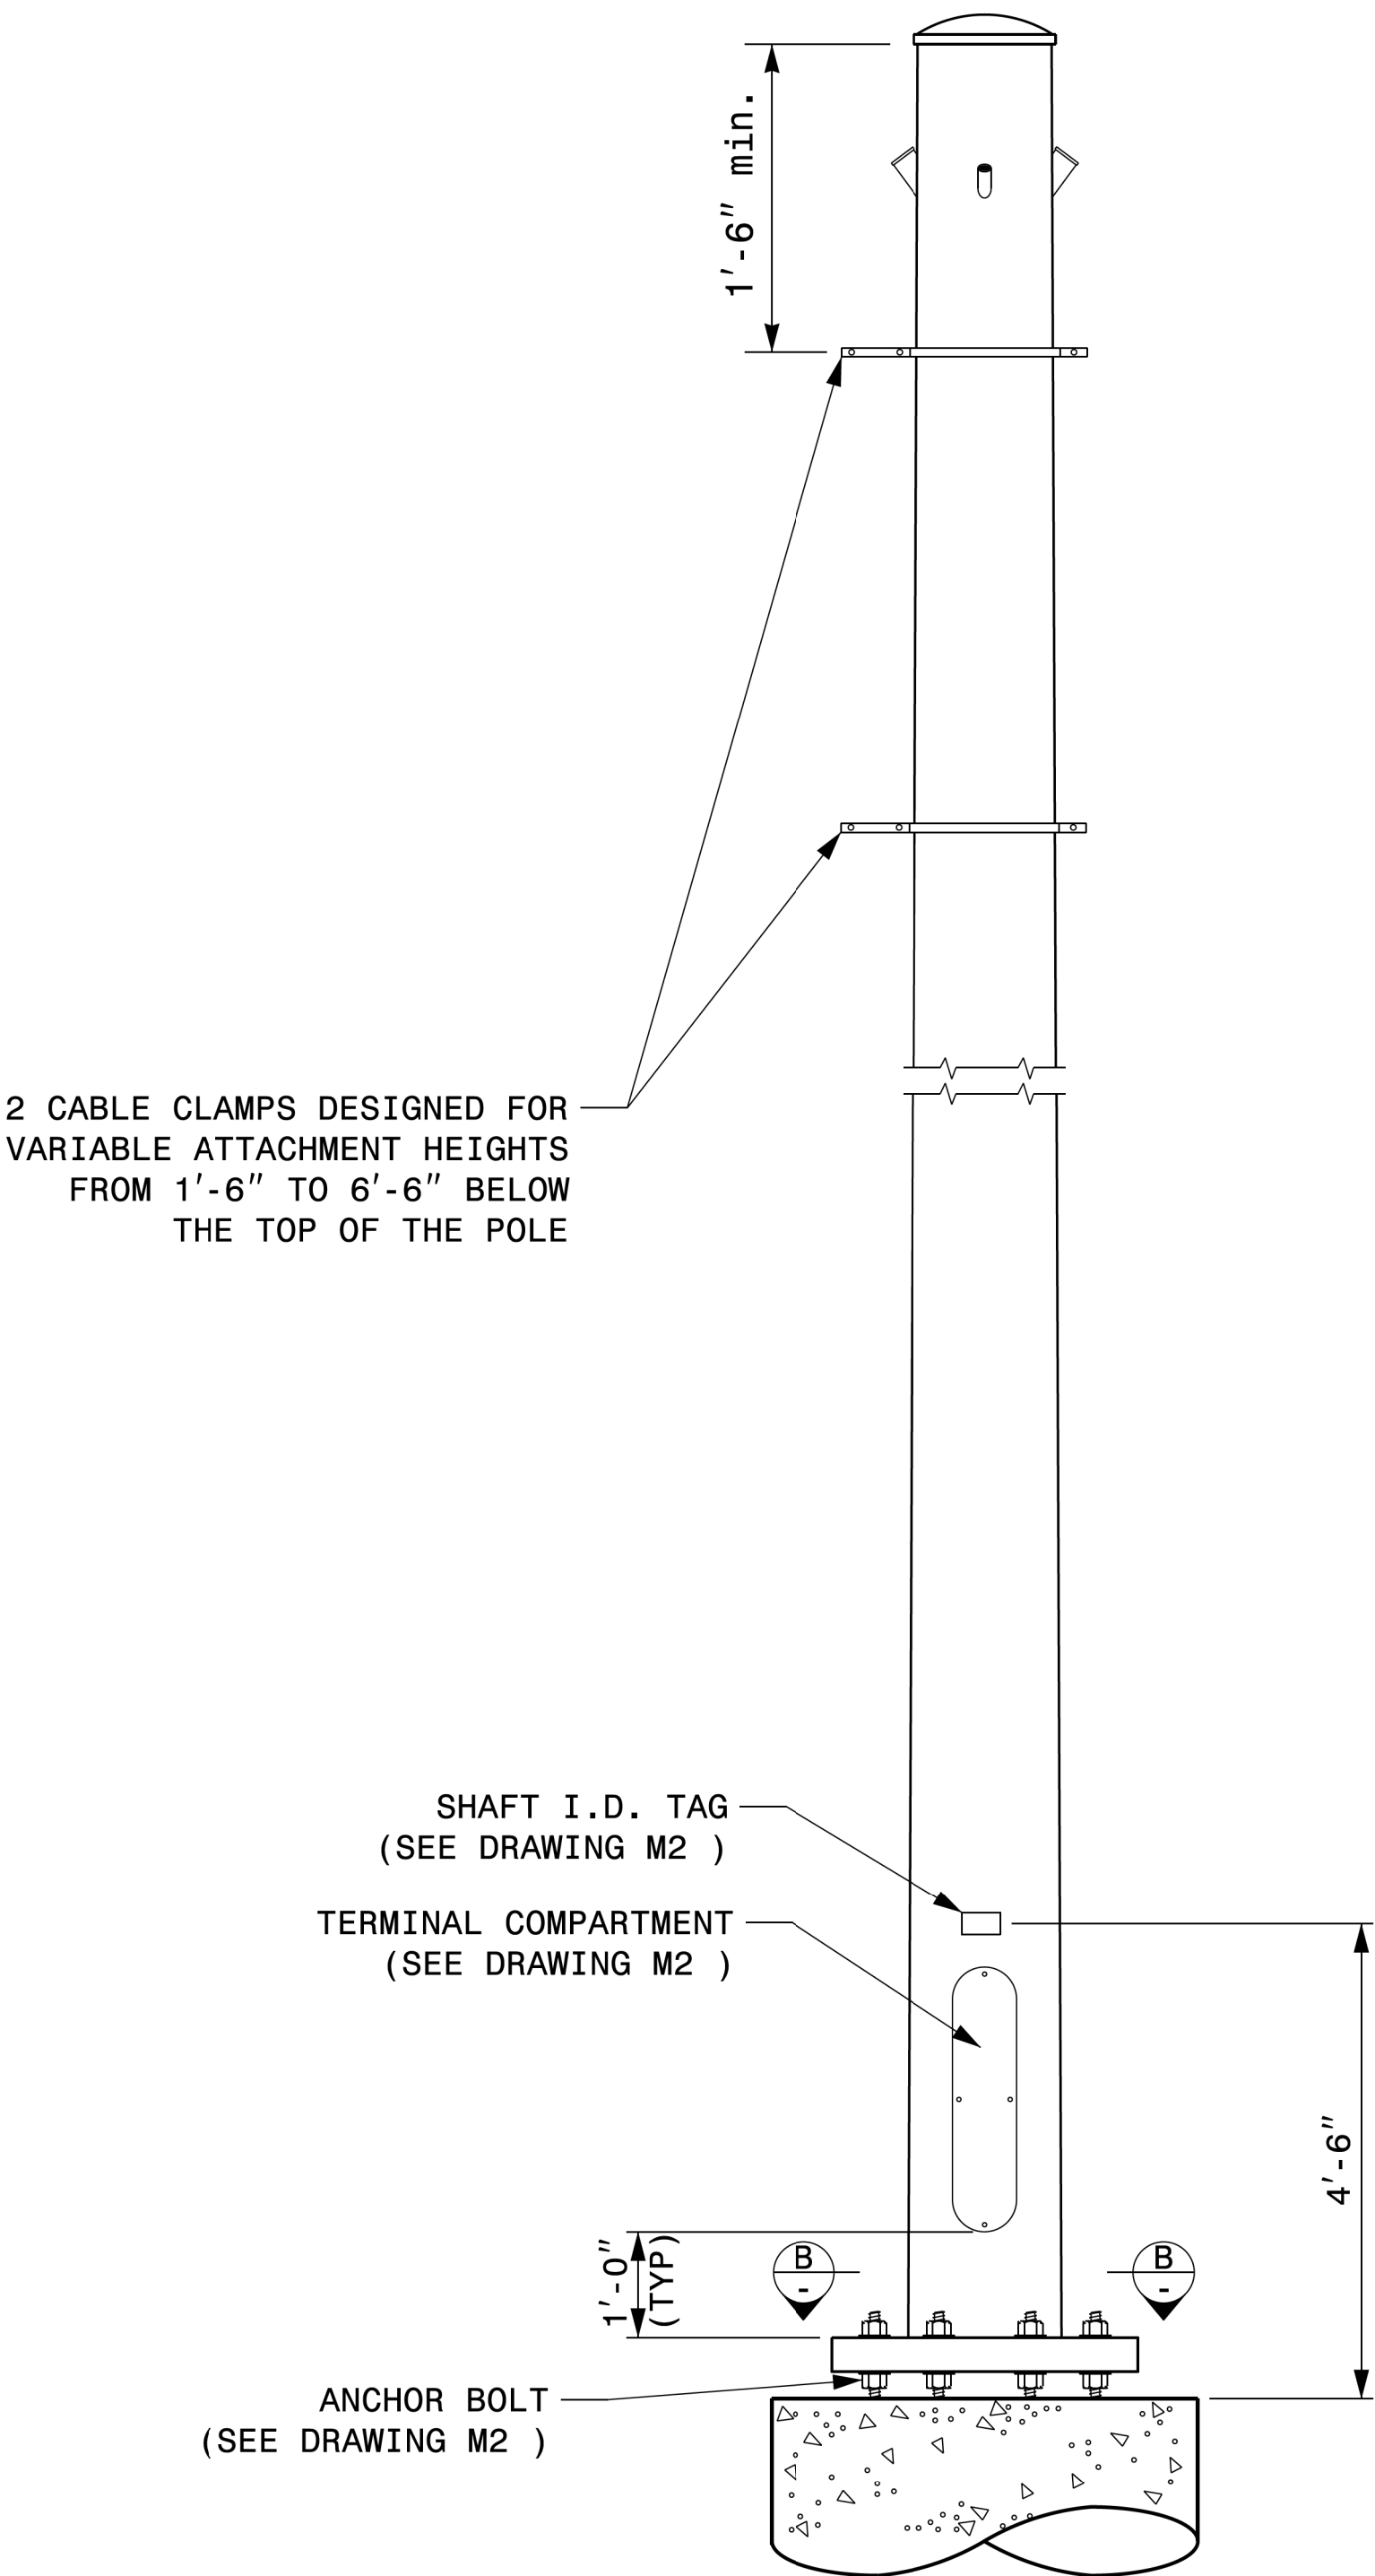

MONOTUBE STRAIN POLE

	Typical Fabrication Details For Strain Poles		
	PLAN DATE: SEPTEMBER 2023 DESIGNED BY: K.C. DURIGON PREPARED BY: K.C. DURIGON REVIEWED BY: D.C. SARKAR	DESIGNED BY: K.C. DURIGON REVIEWED BY: D.C. SARKAR INIT. DATE	