




PROJECT REFERENCE NO.	SHEET NO.
U-5810	UC-5
DESIGNED BY: A. CREES	6-24-26
DRAWN BY: R. MOSS	
CHECKED BY: A. CREES	
APPROVED BY:	
REVISED:	
MUNICIPAL ENGINEERING, INC.	
820-B STATE FARM RD. BOONE NC, 28607 (828) 262-1767	77AB3EB647F84C3 UTILITY CONSTRUCTION PLANS ONLY

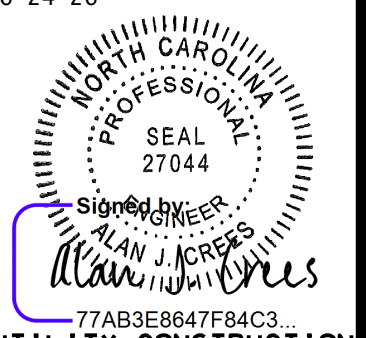


UTILITY CONSTRUCTION

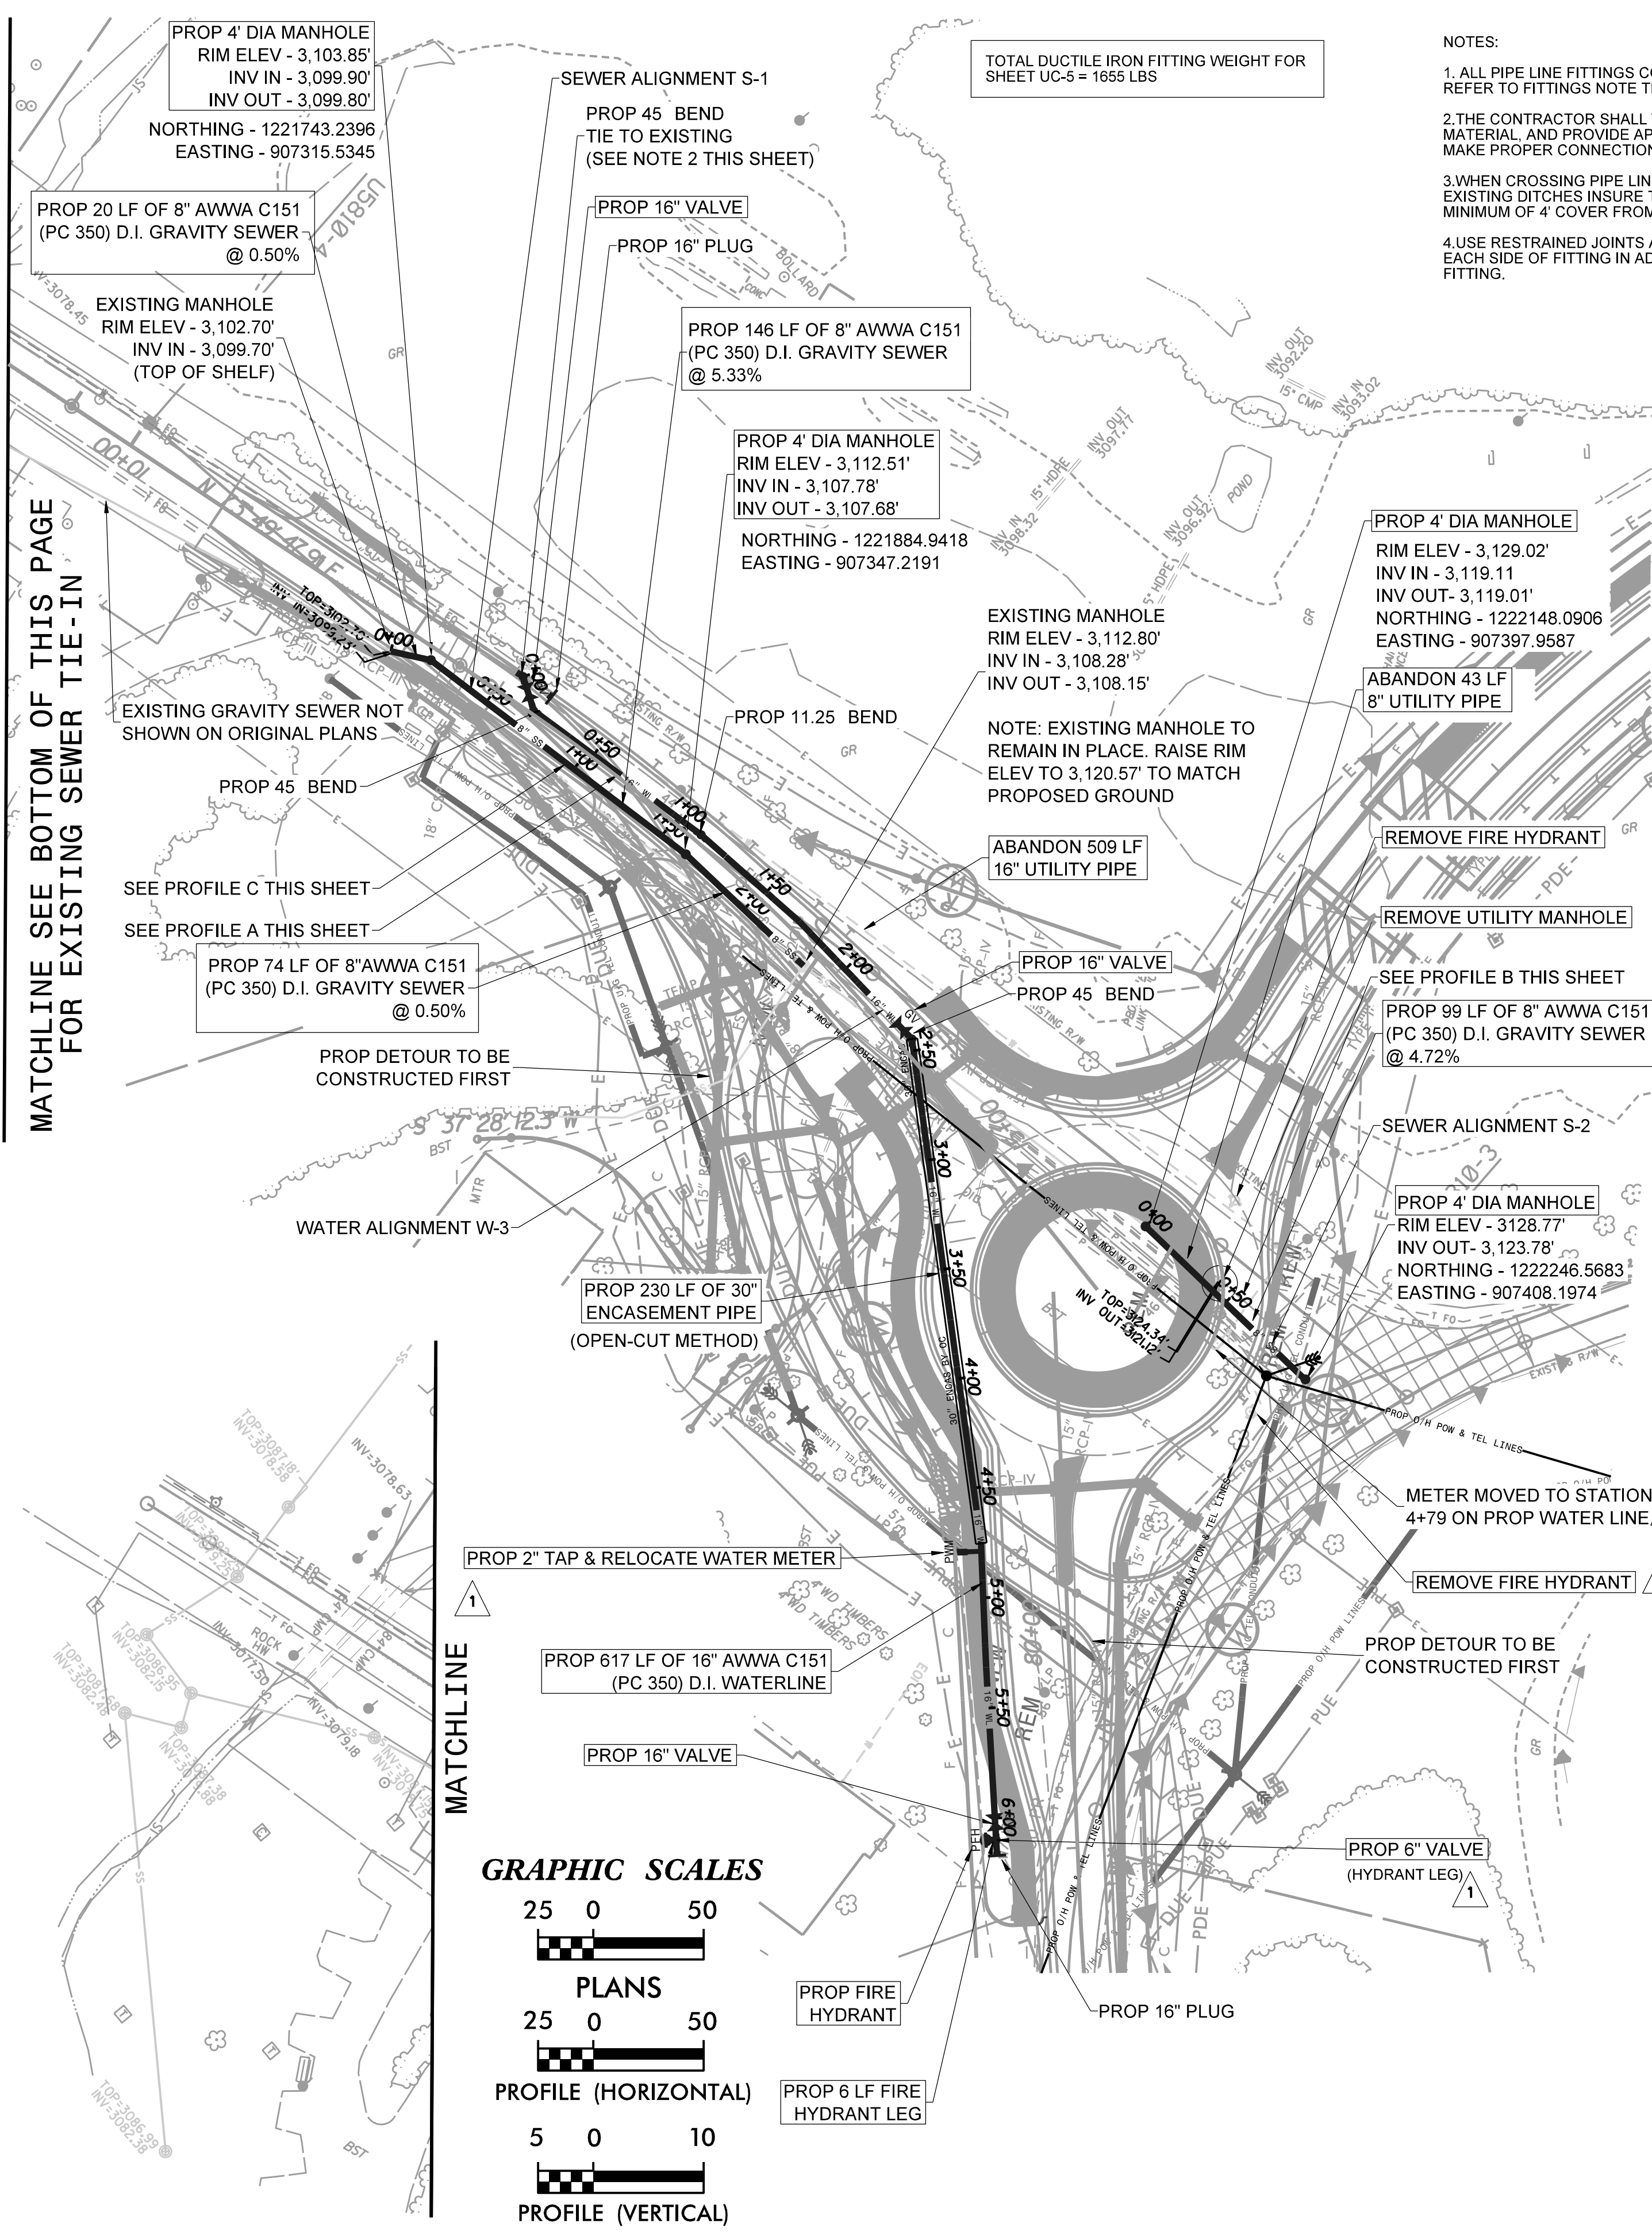


PROFILE A

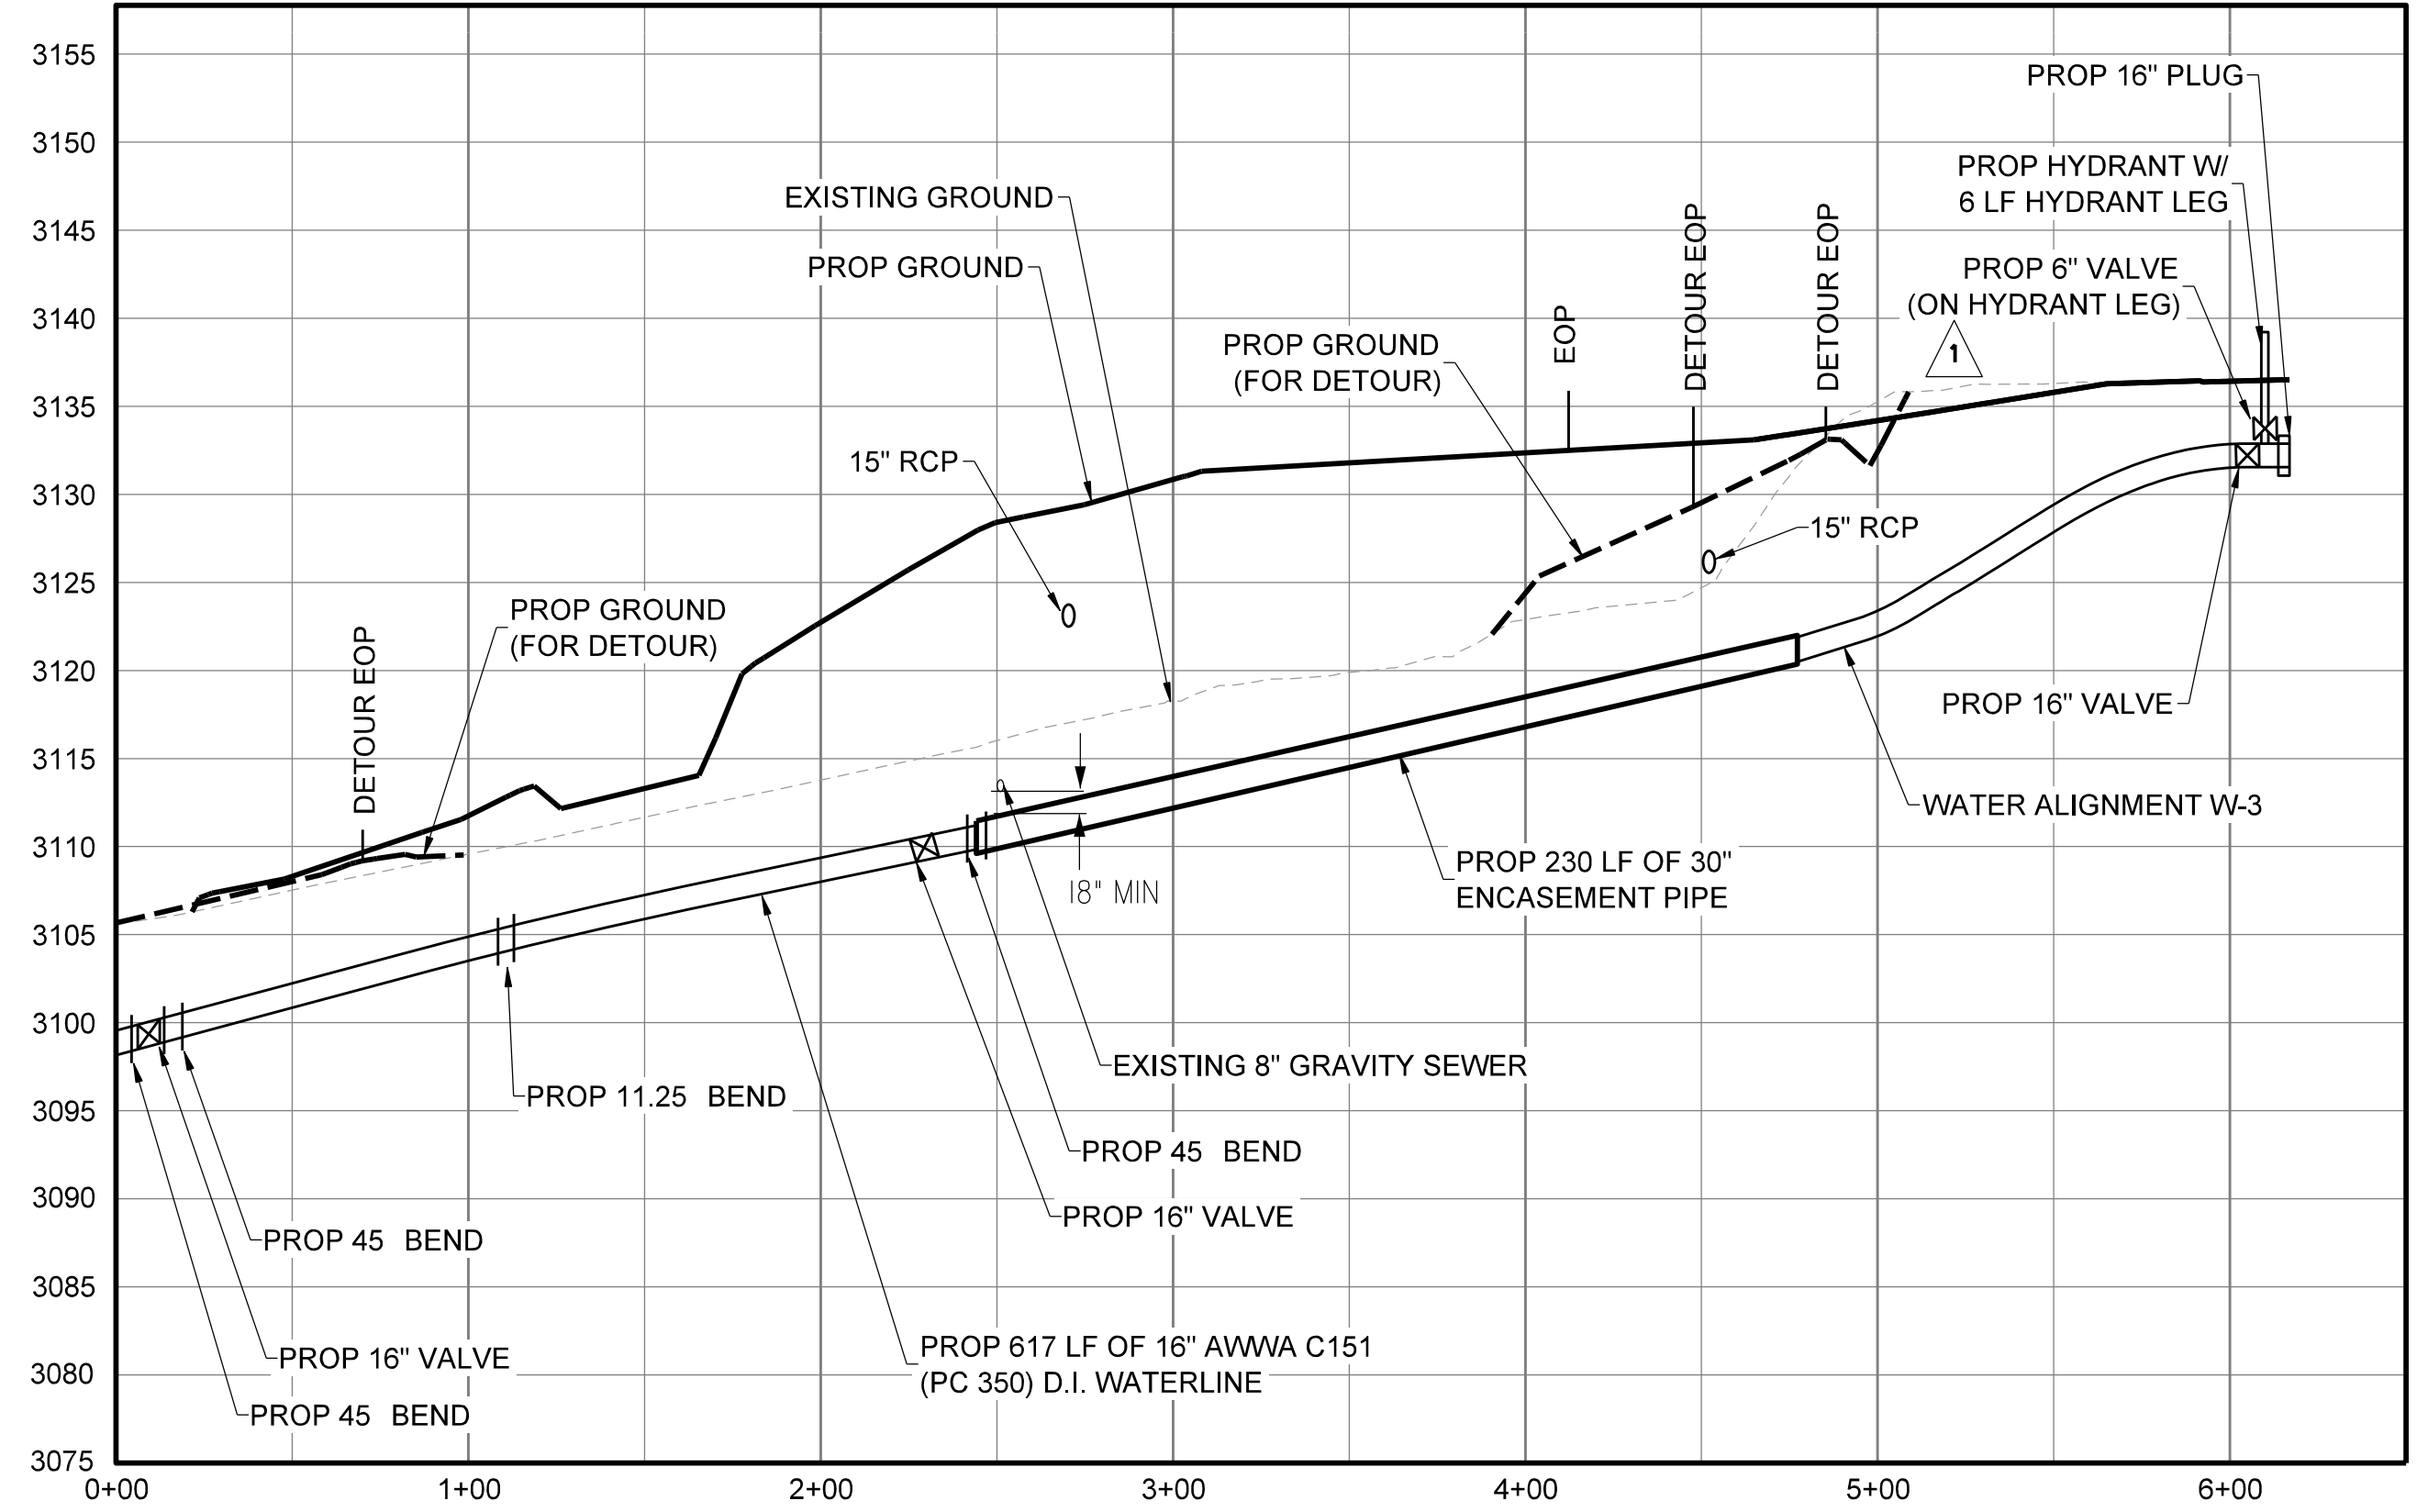


PROFILE B

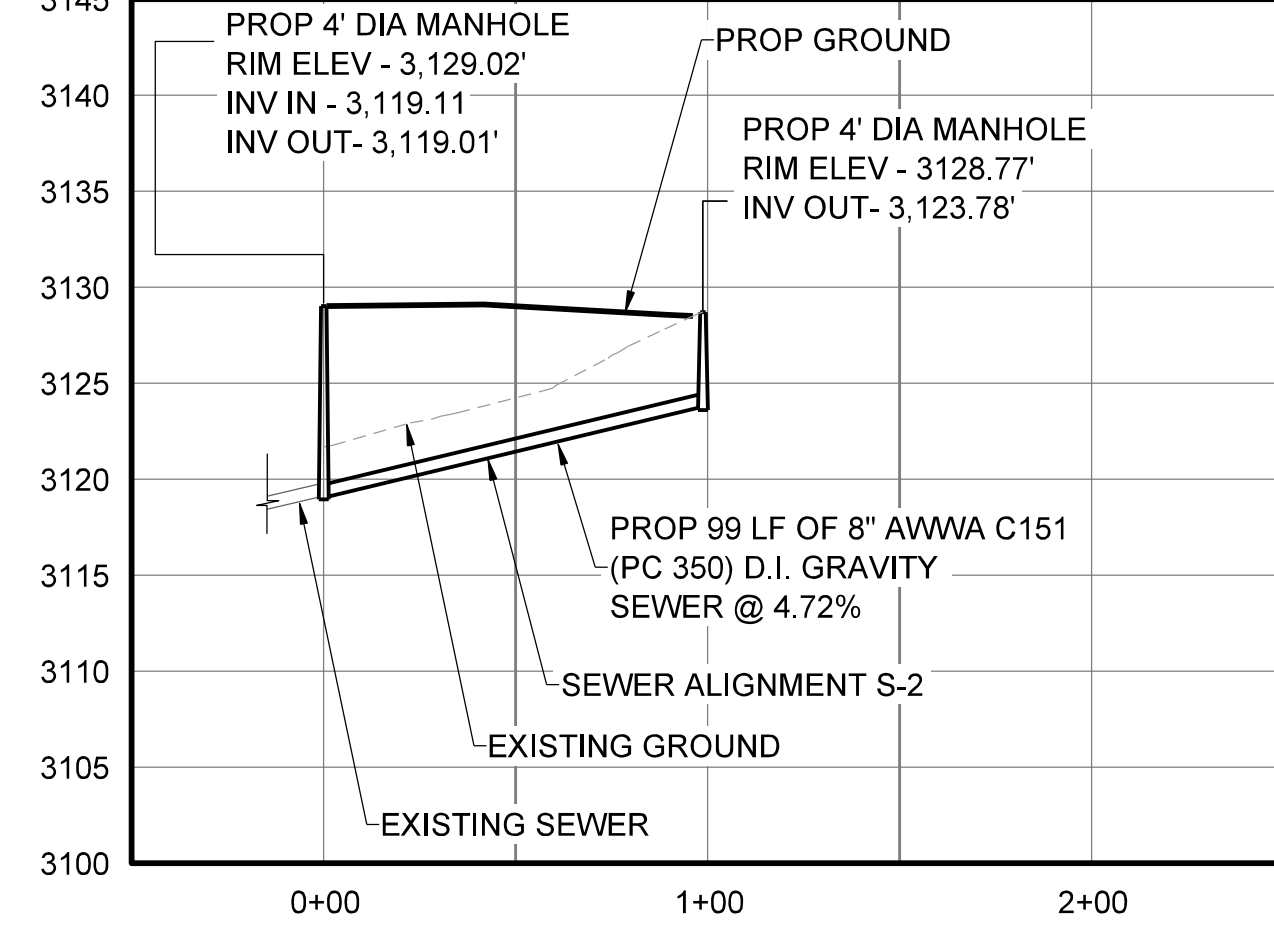


PROFILE C

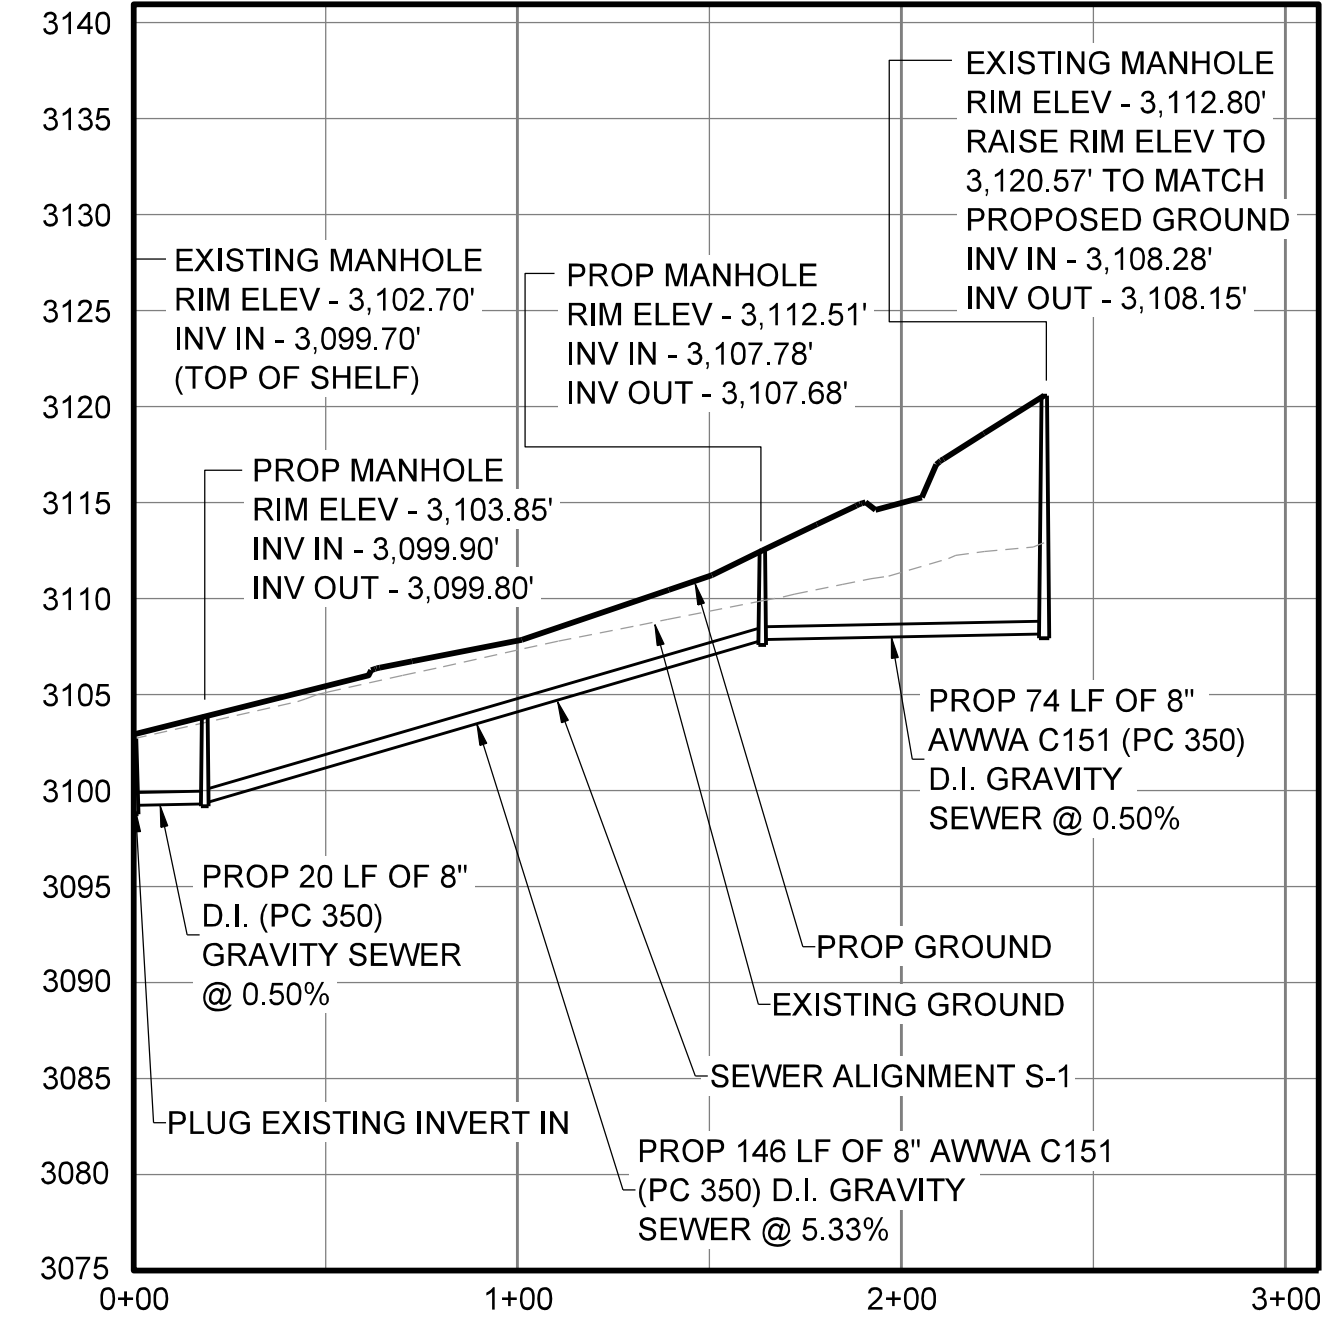

GRAPHIC SCALES

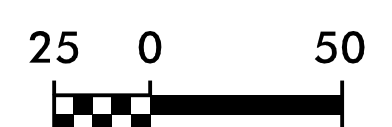

PROFILE (HORIZONTAL)

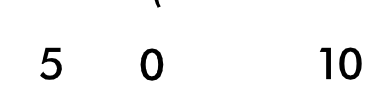

PROFILE (VERTICAL)

