


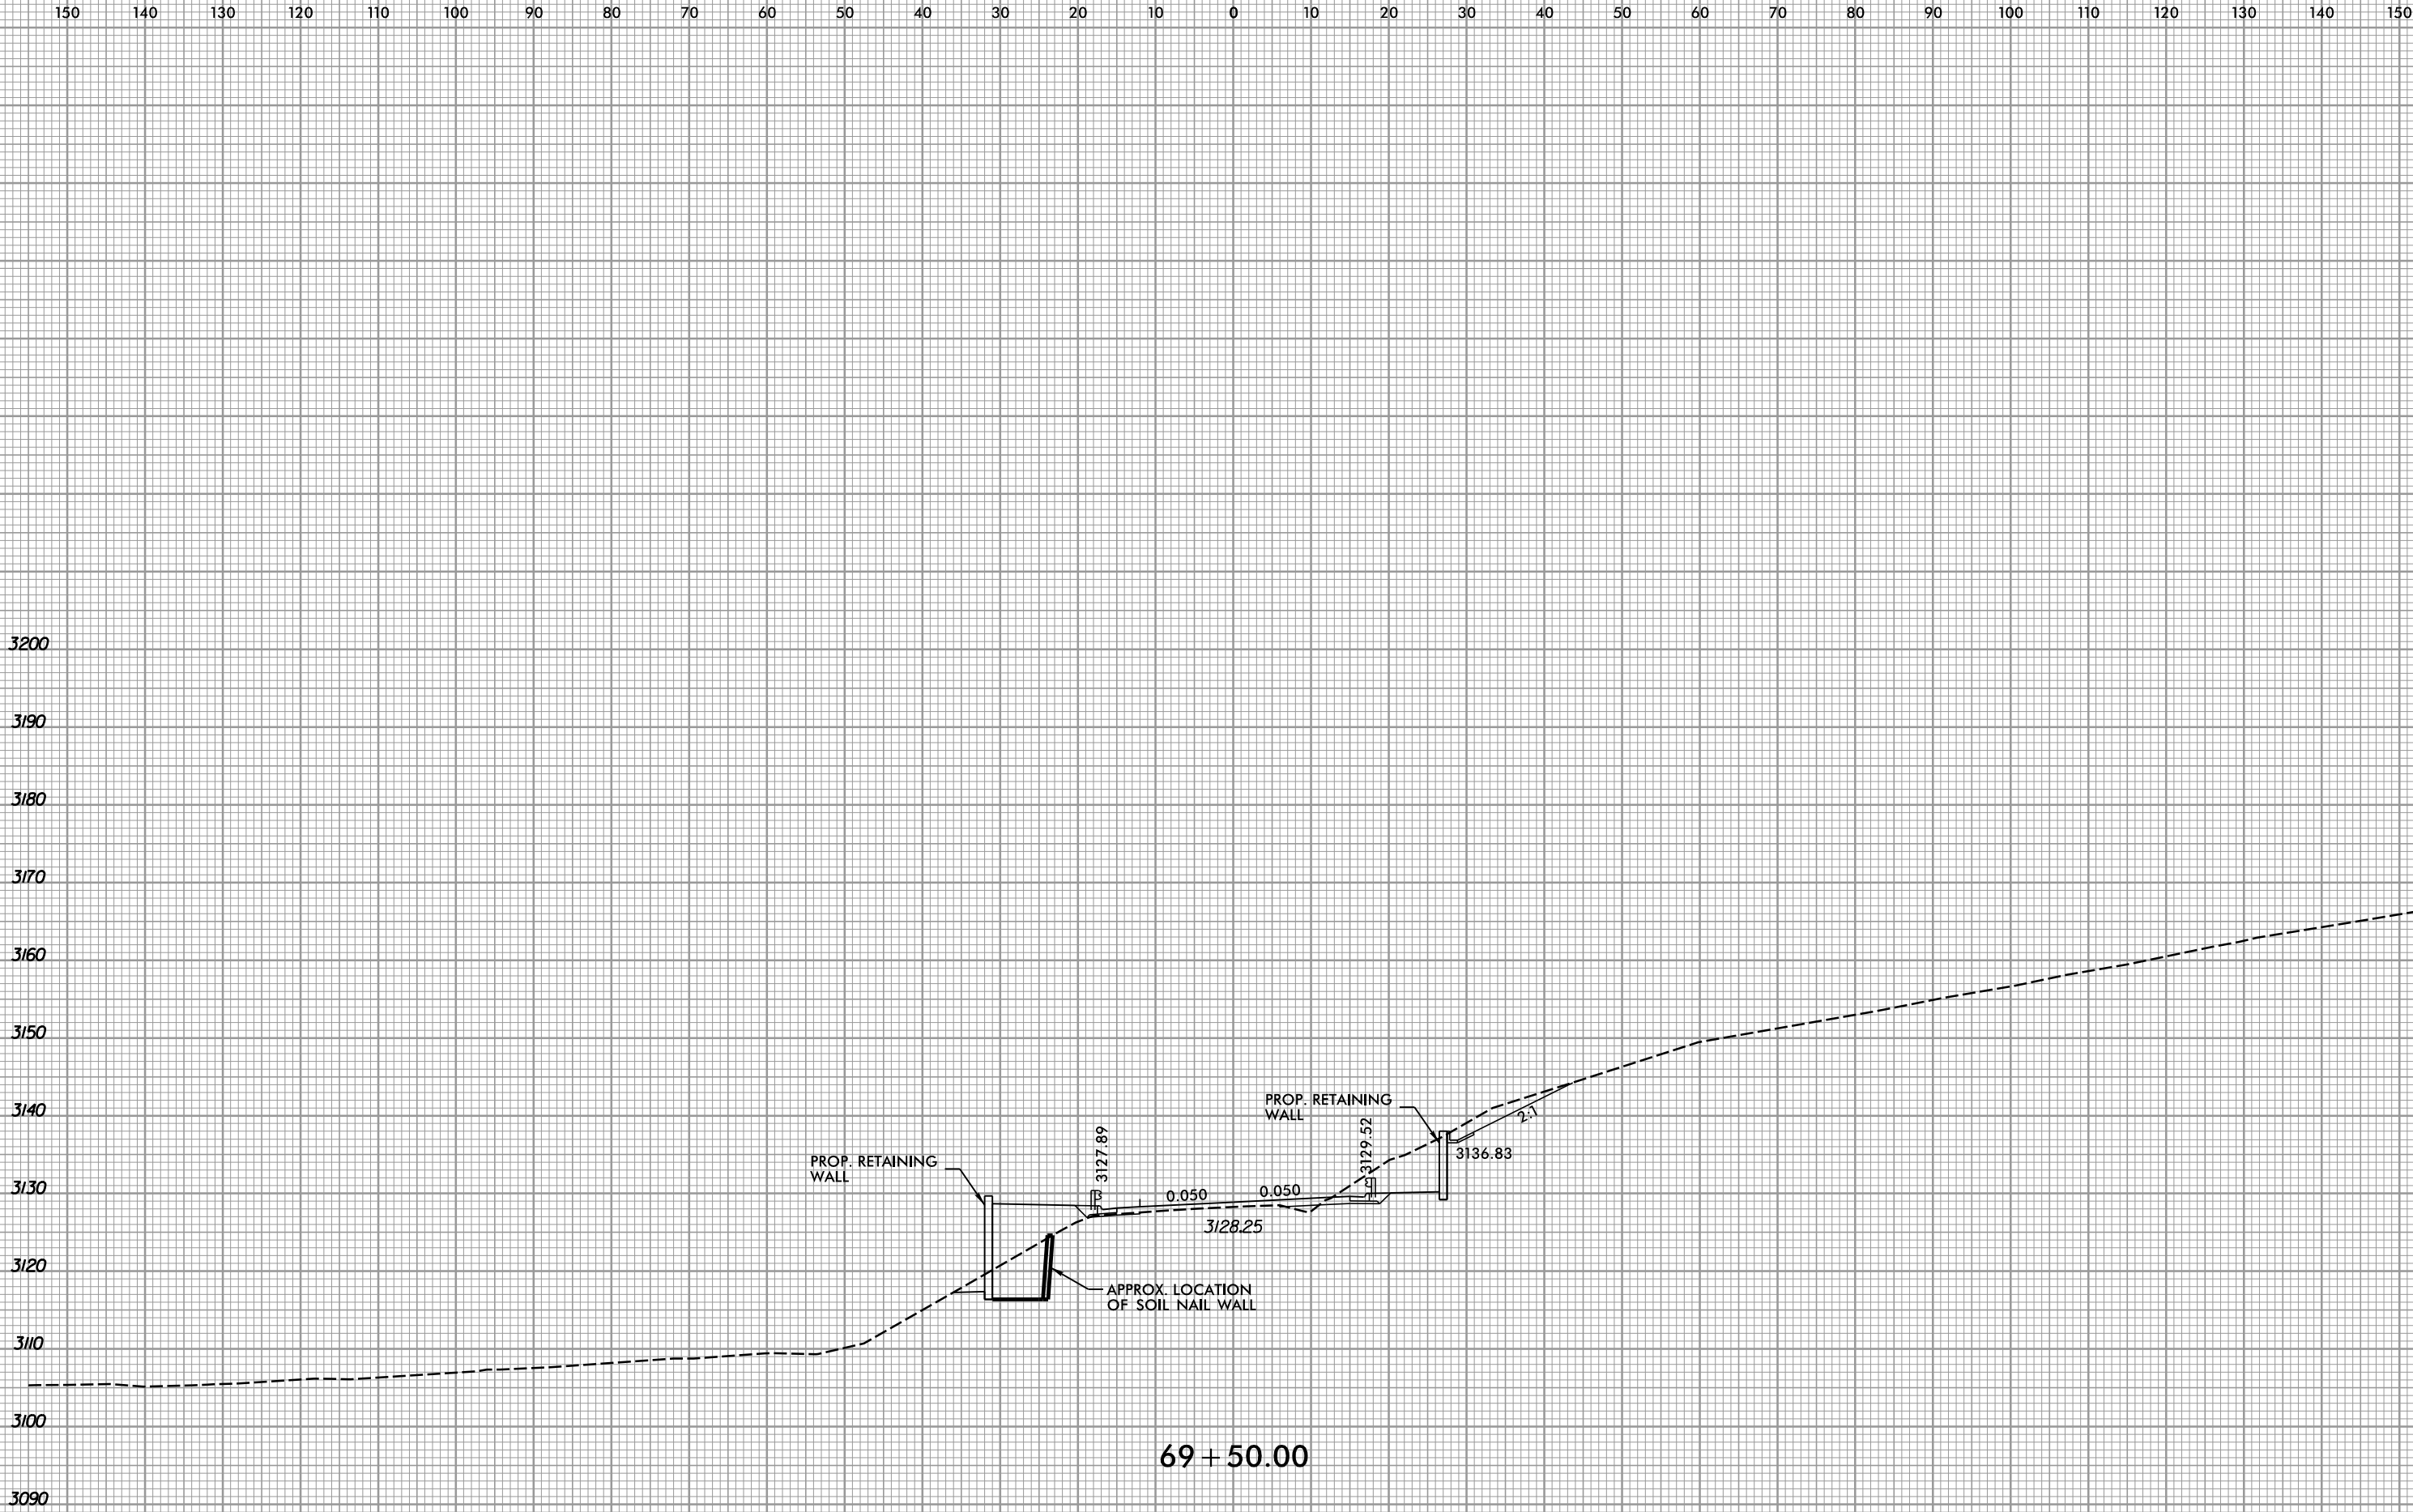

69 + 50.00

-L2-