


6/23/16

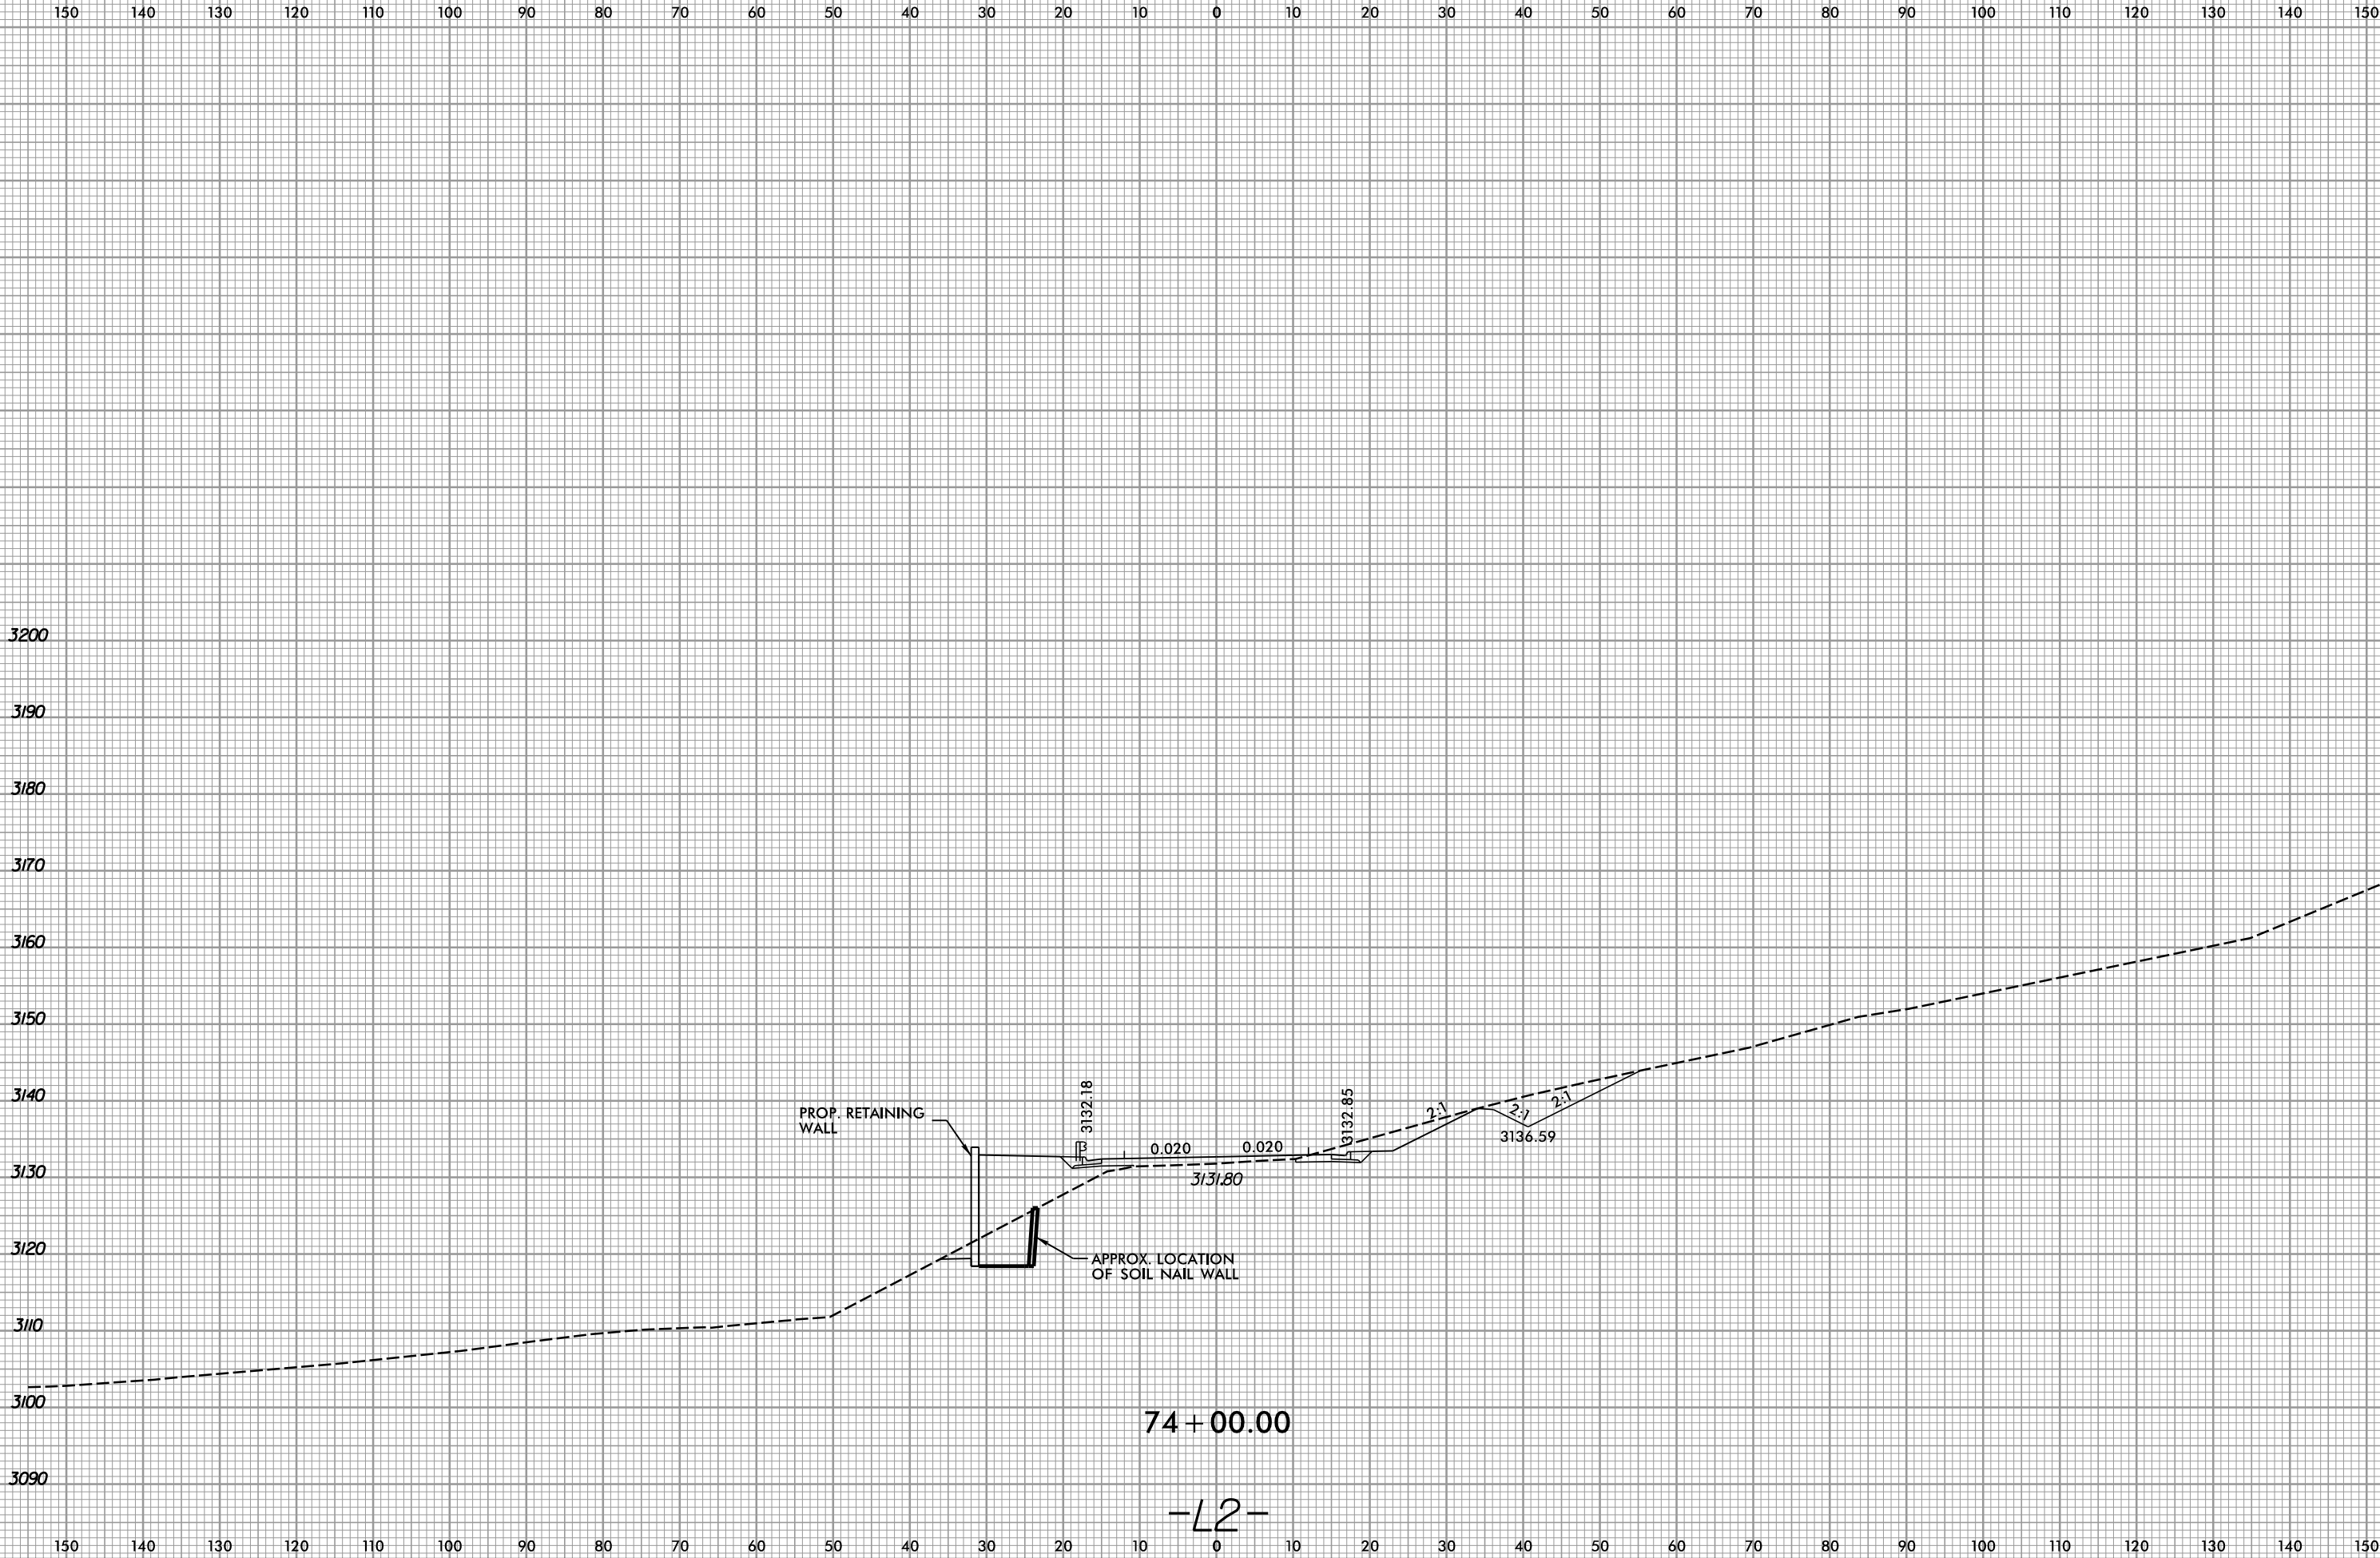

74 + 00.00

-L2-