


5/1/2026
R:\Roadway\XSC\U-5810_RdJ-xp\1.2.dgn
6/23/16

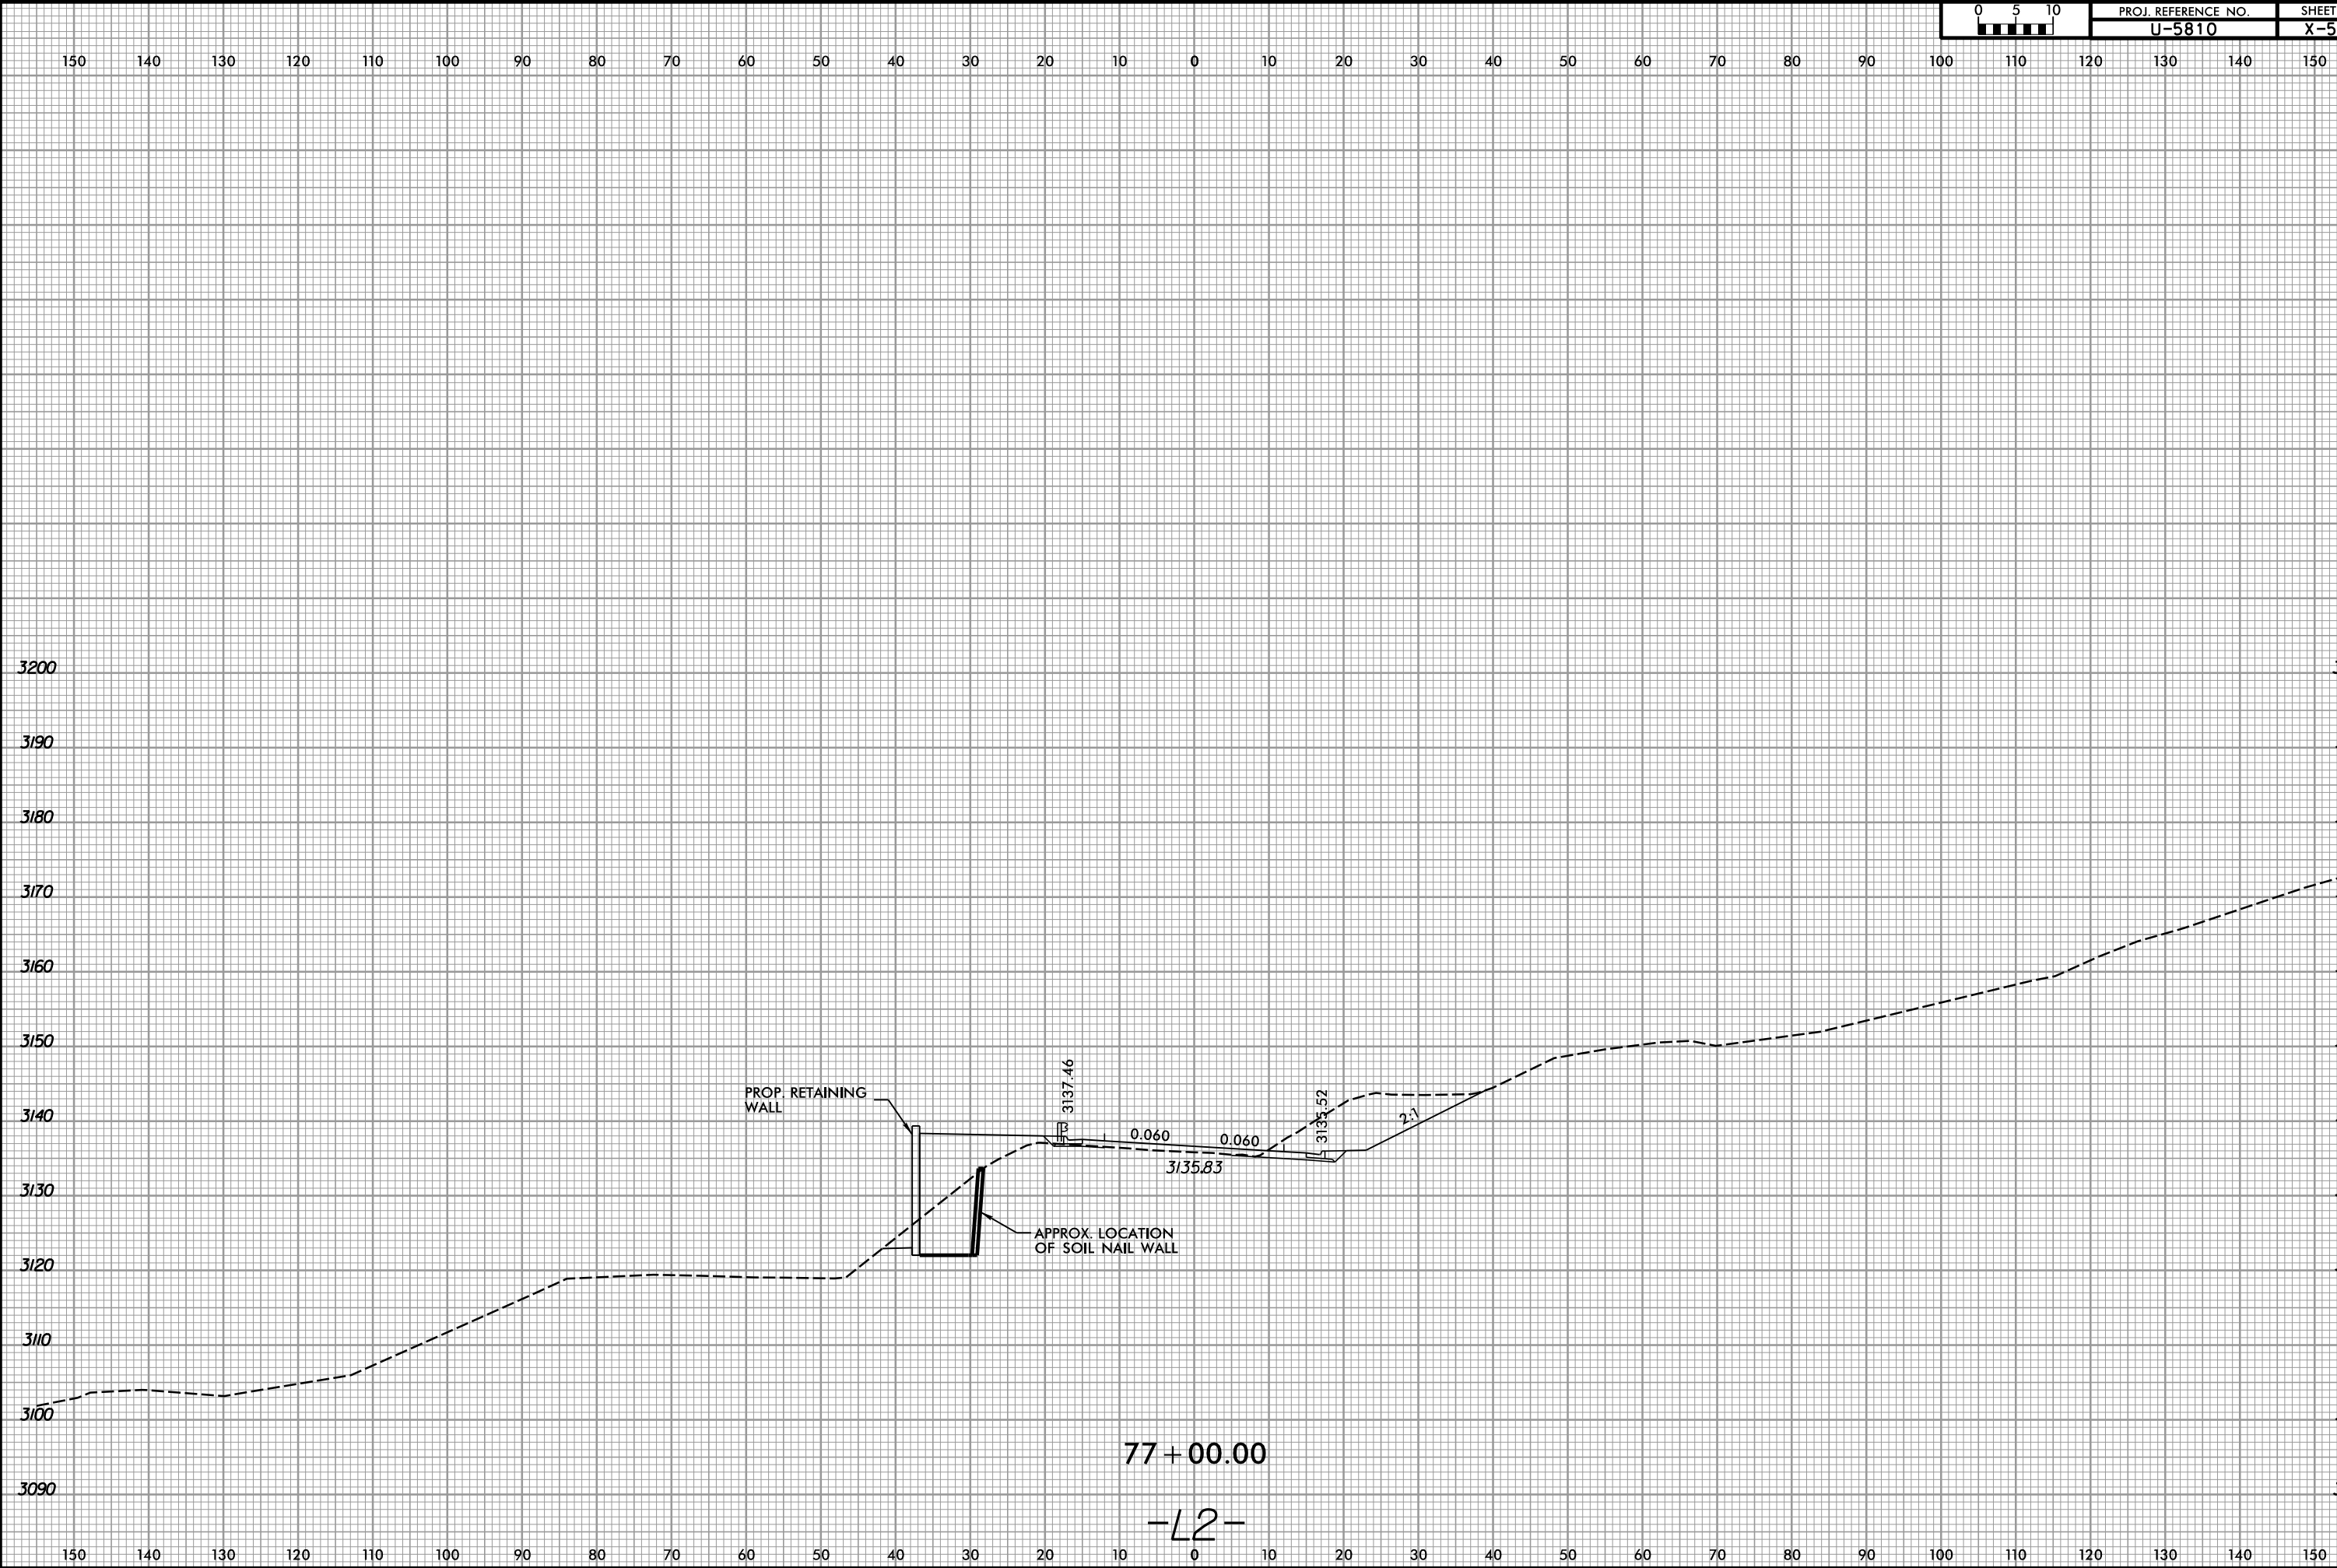

0 5 10	PROJ. REFERENCE NO. U-5810	SHEET NO. X-59
--------	-------------------------------	-------------------