


6/23/16

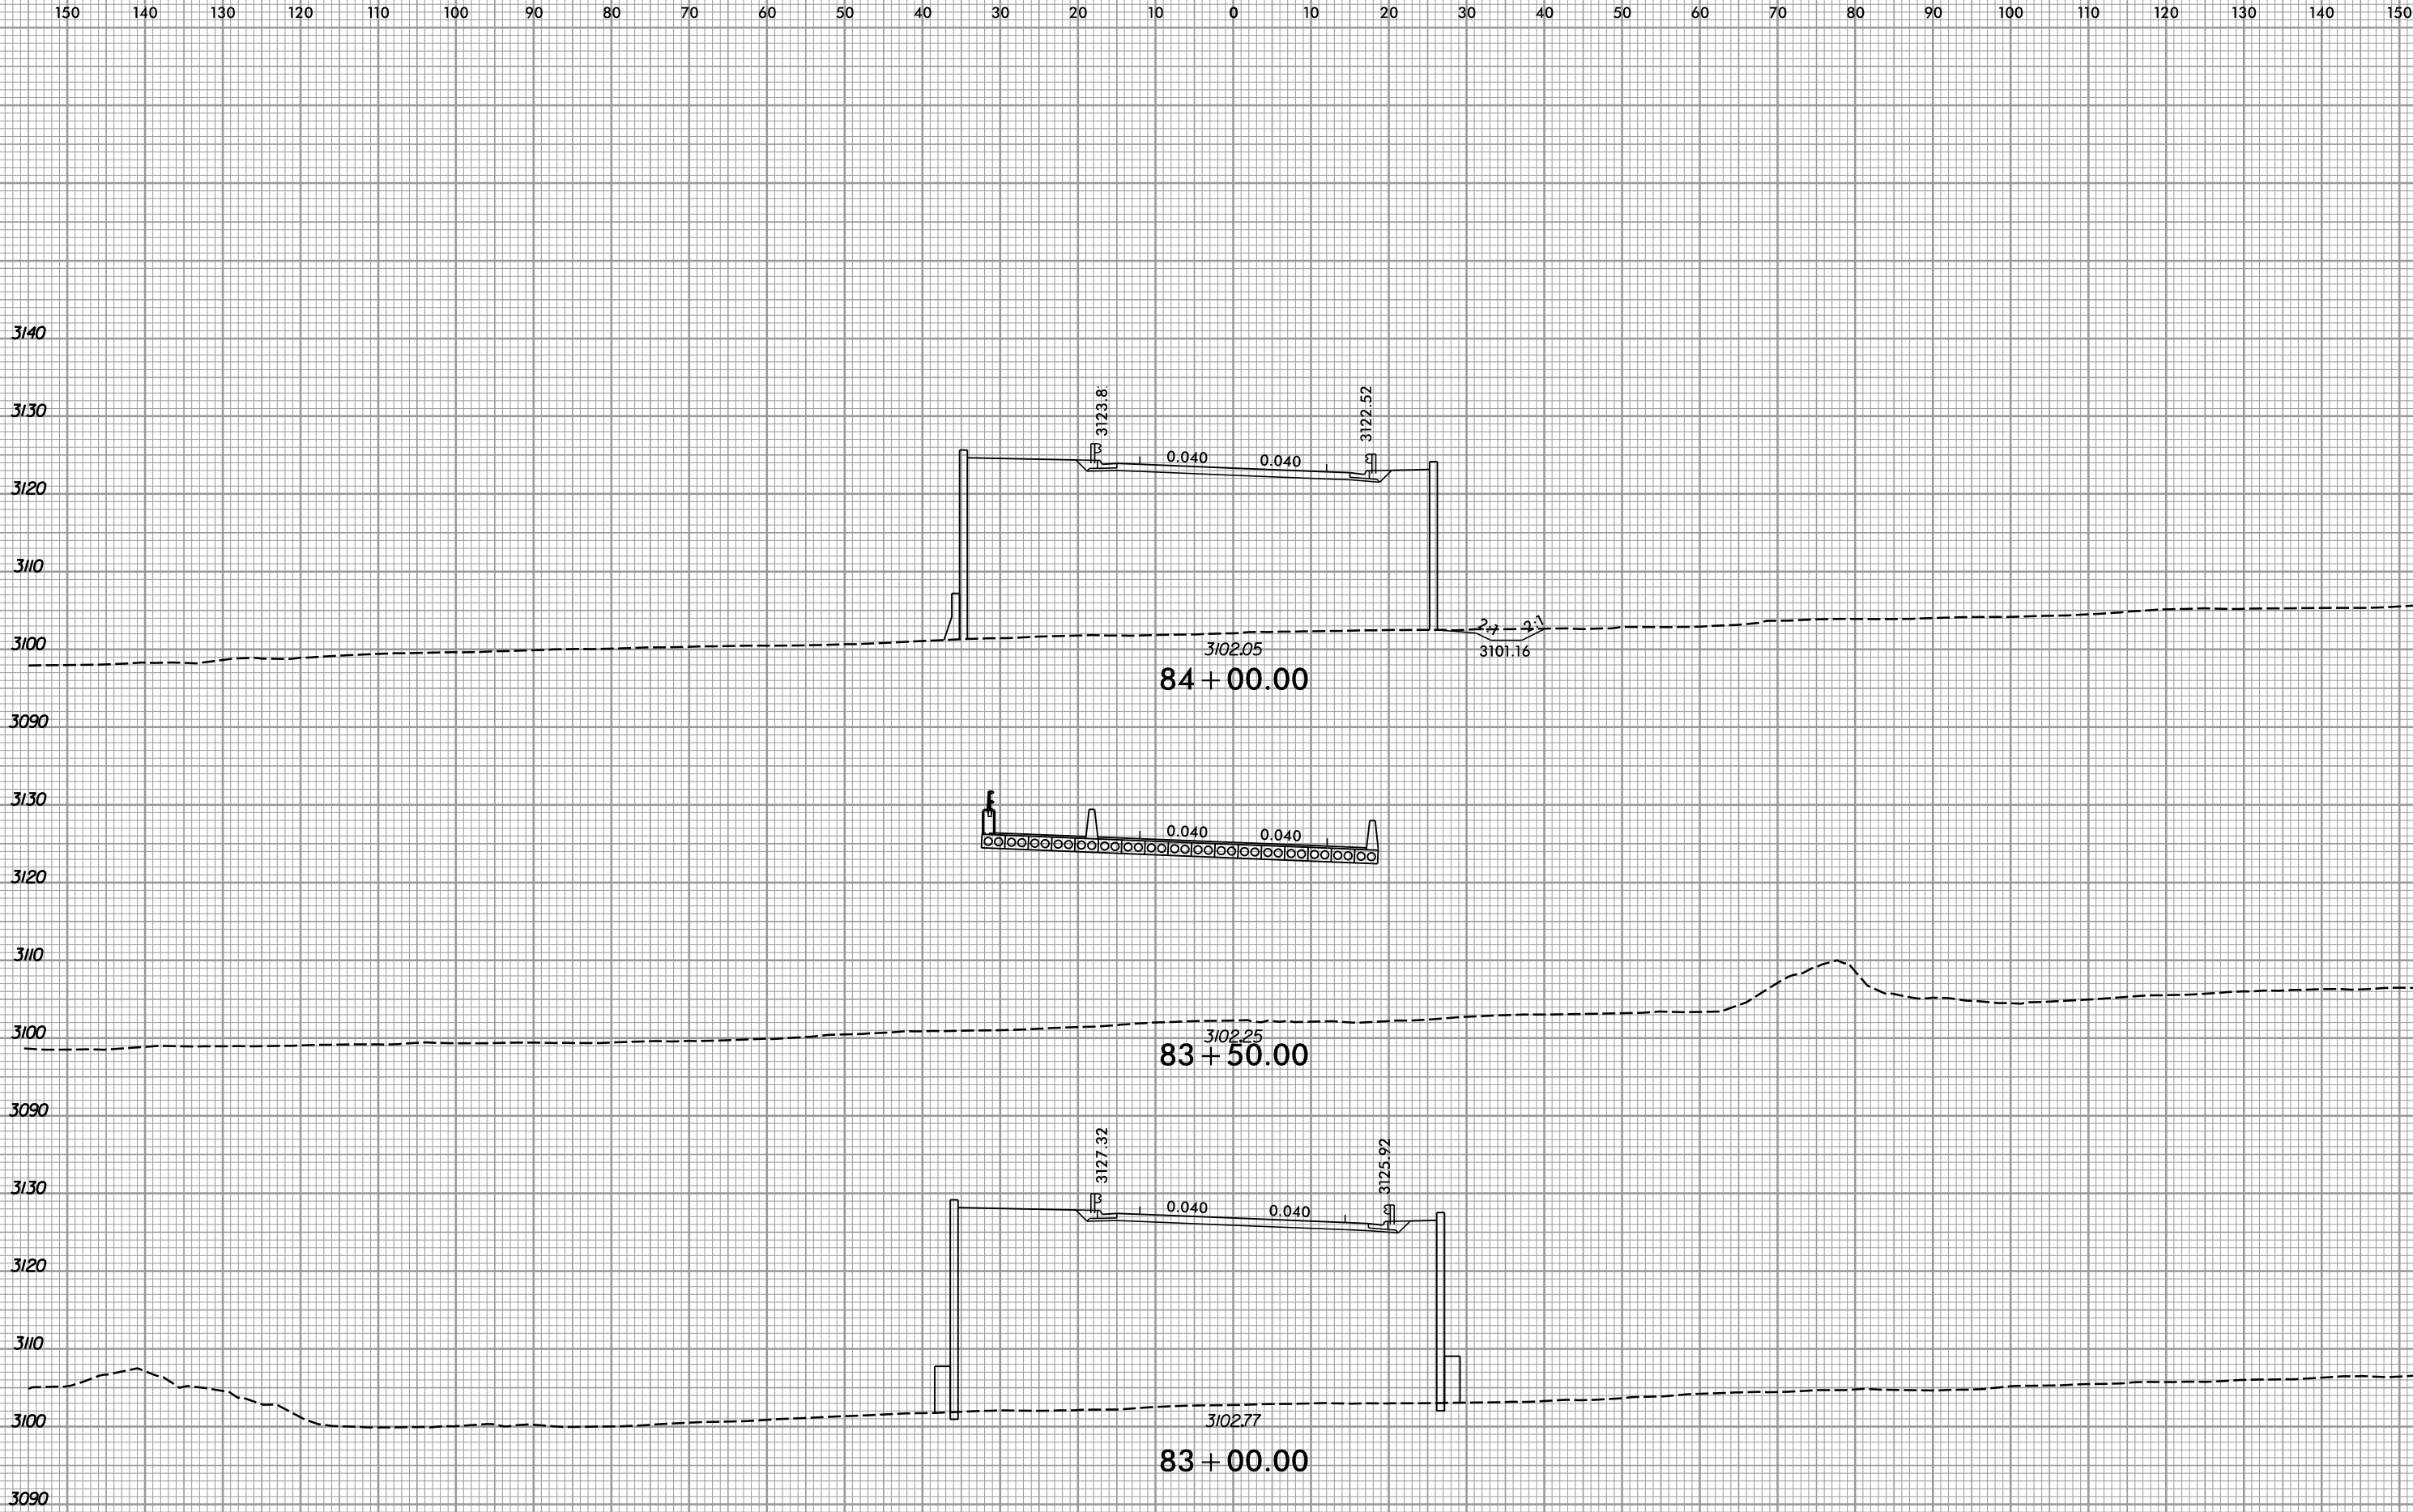

-L3-