


6/23/16

5/1/2026
R:\Roadway\XSC\U-5810_RdJ-xp\1.L3.dgn
gblm

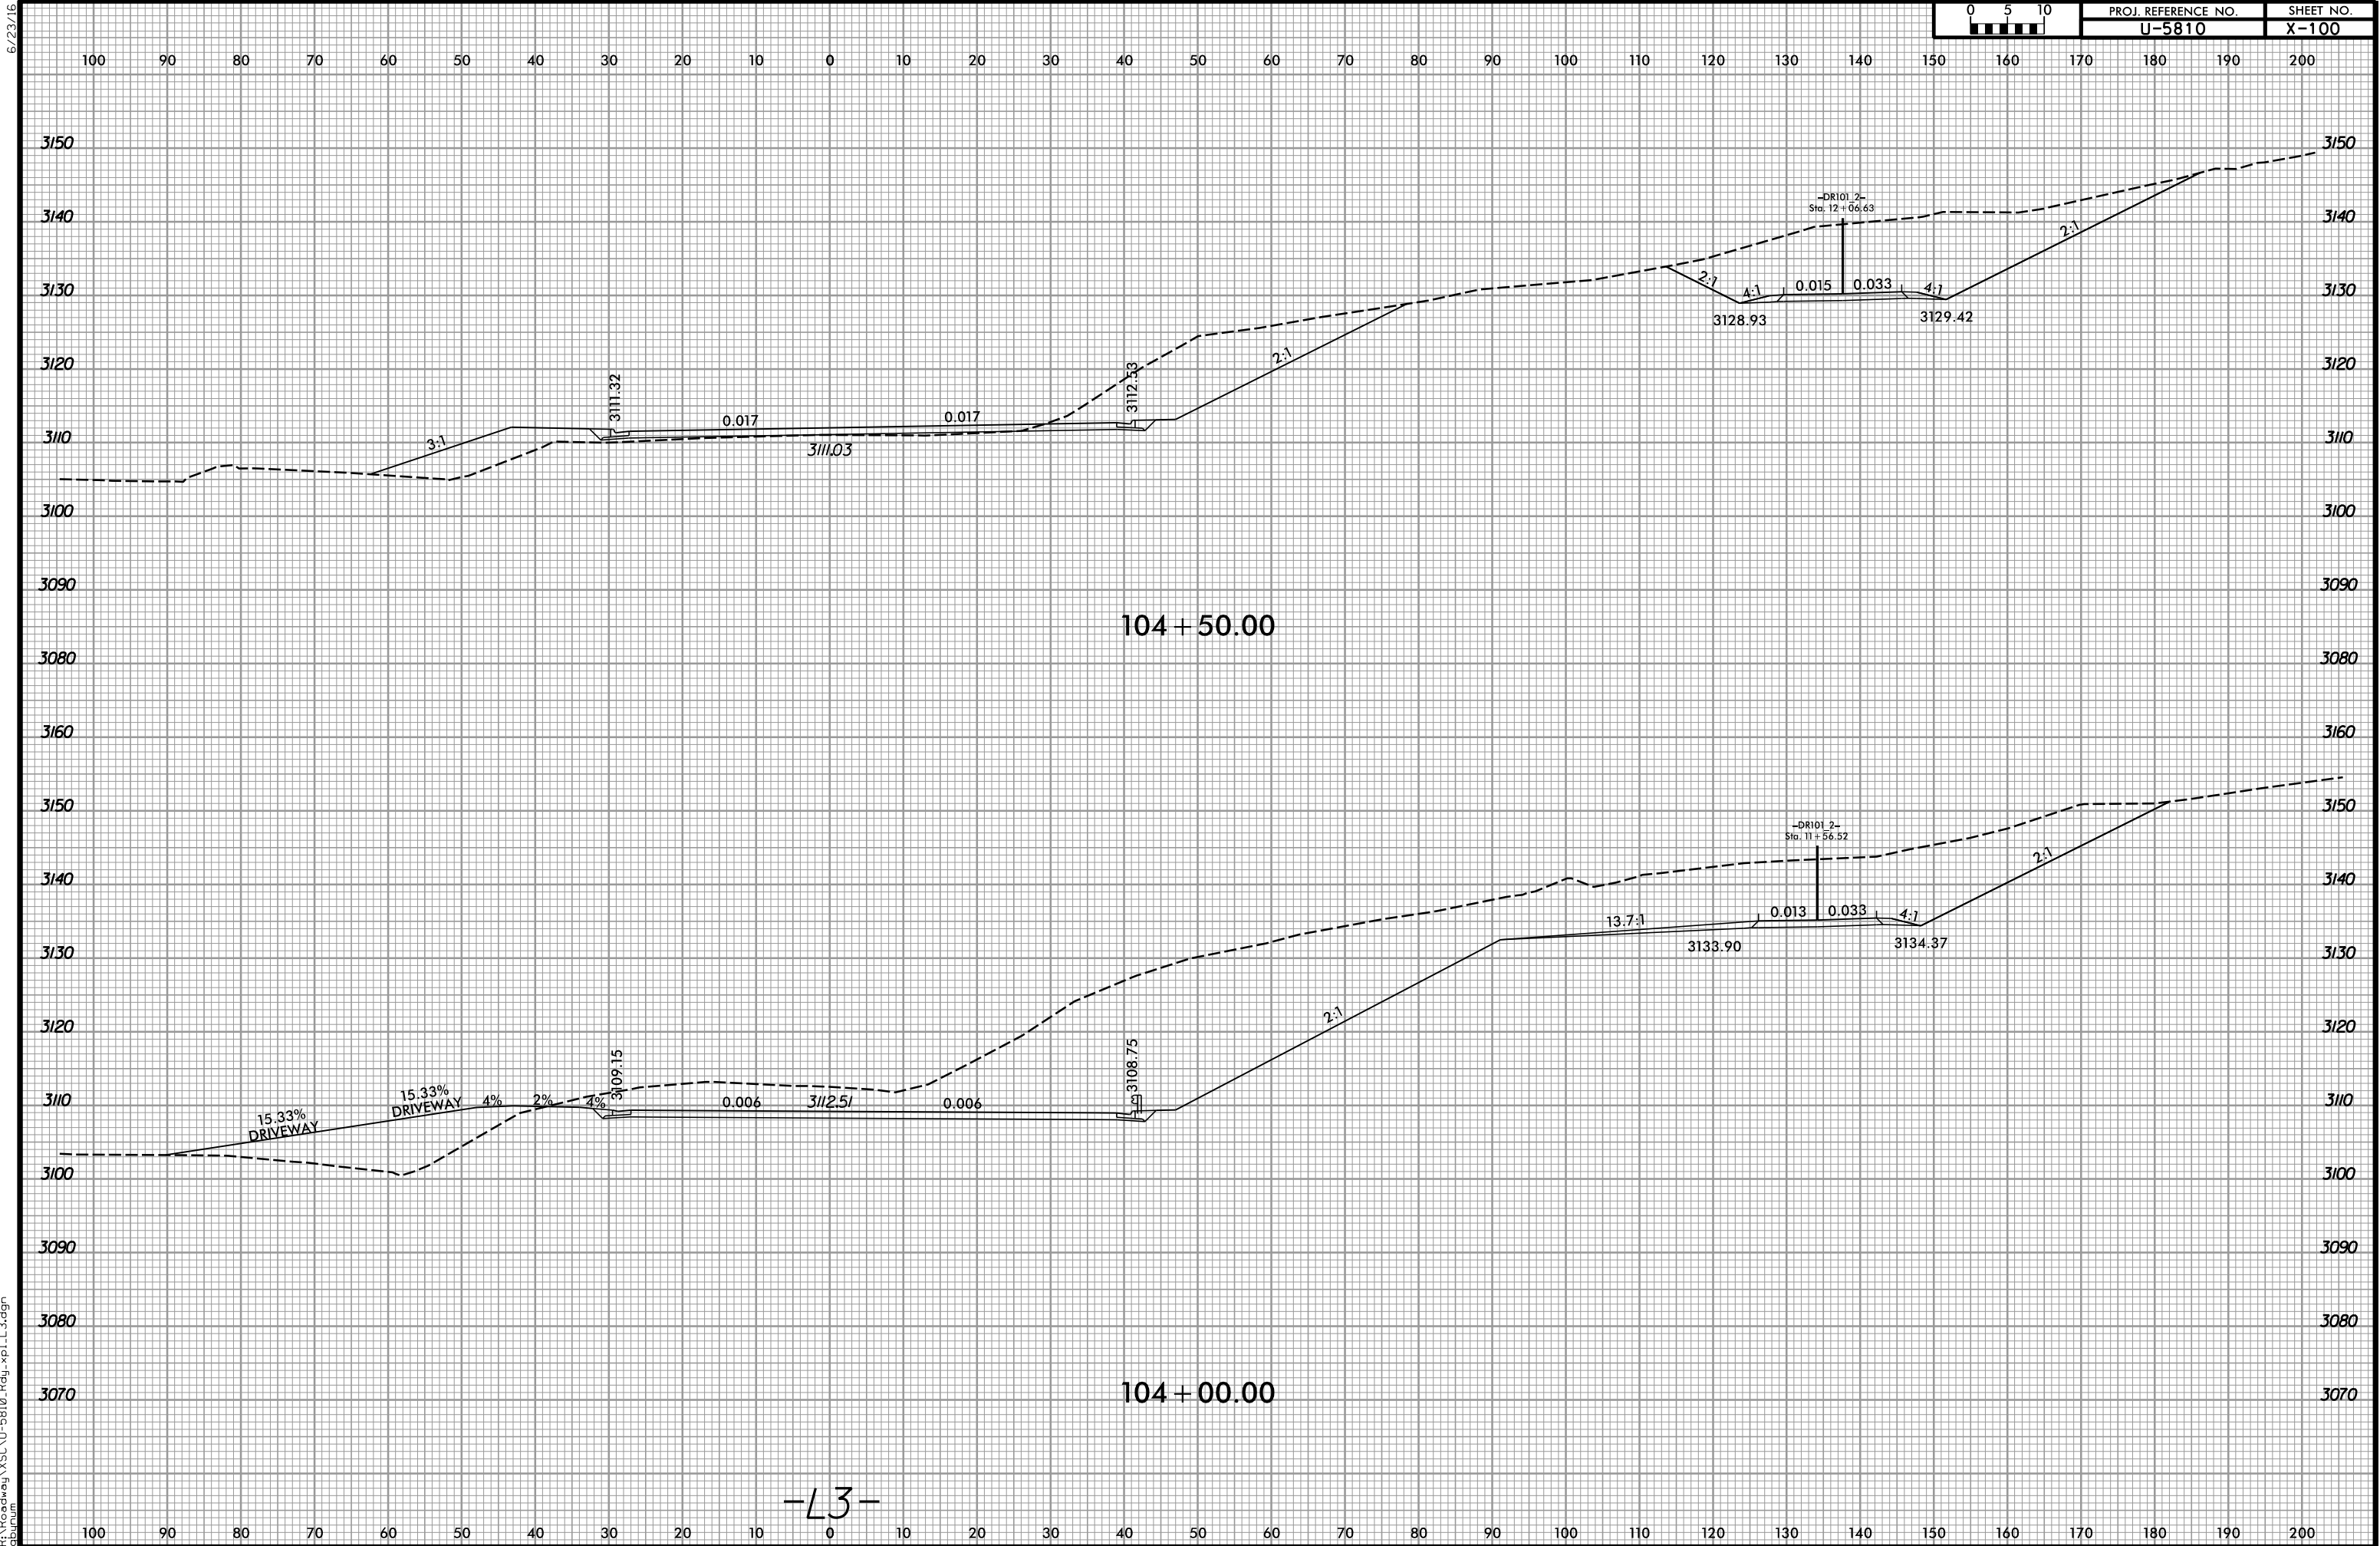

-L3-