


6/23/16

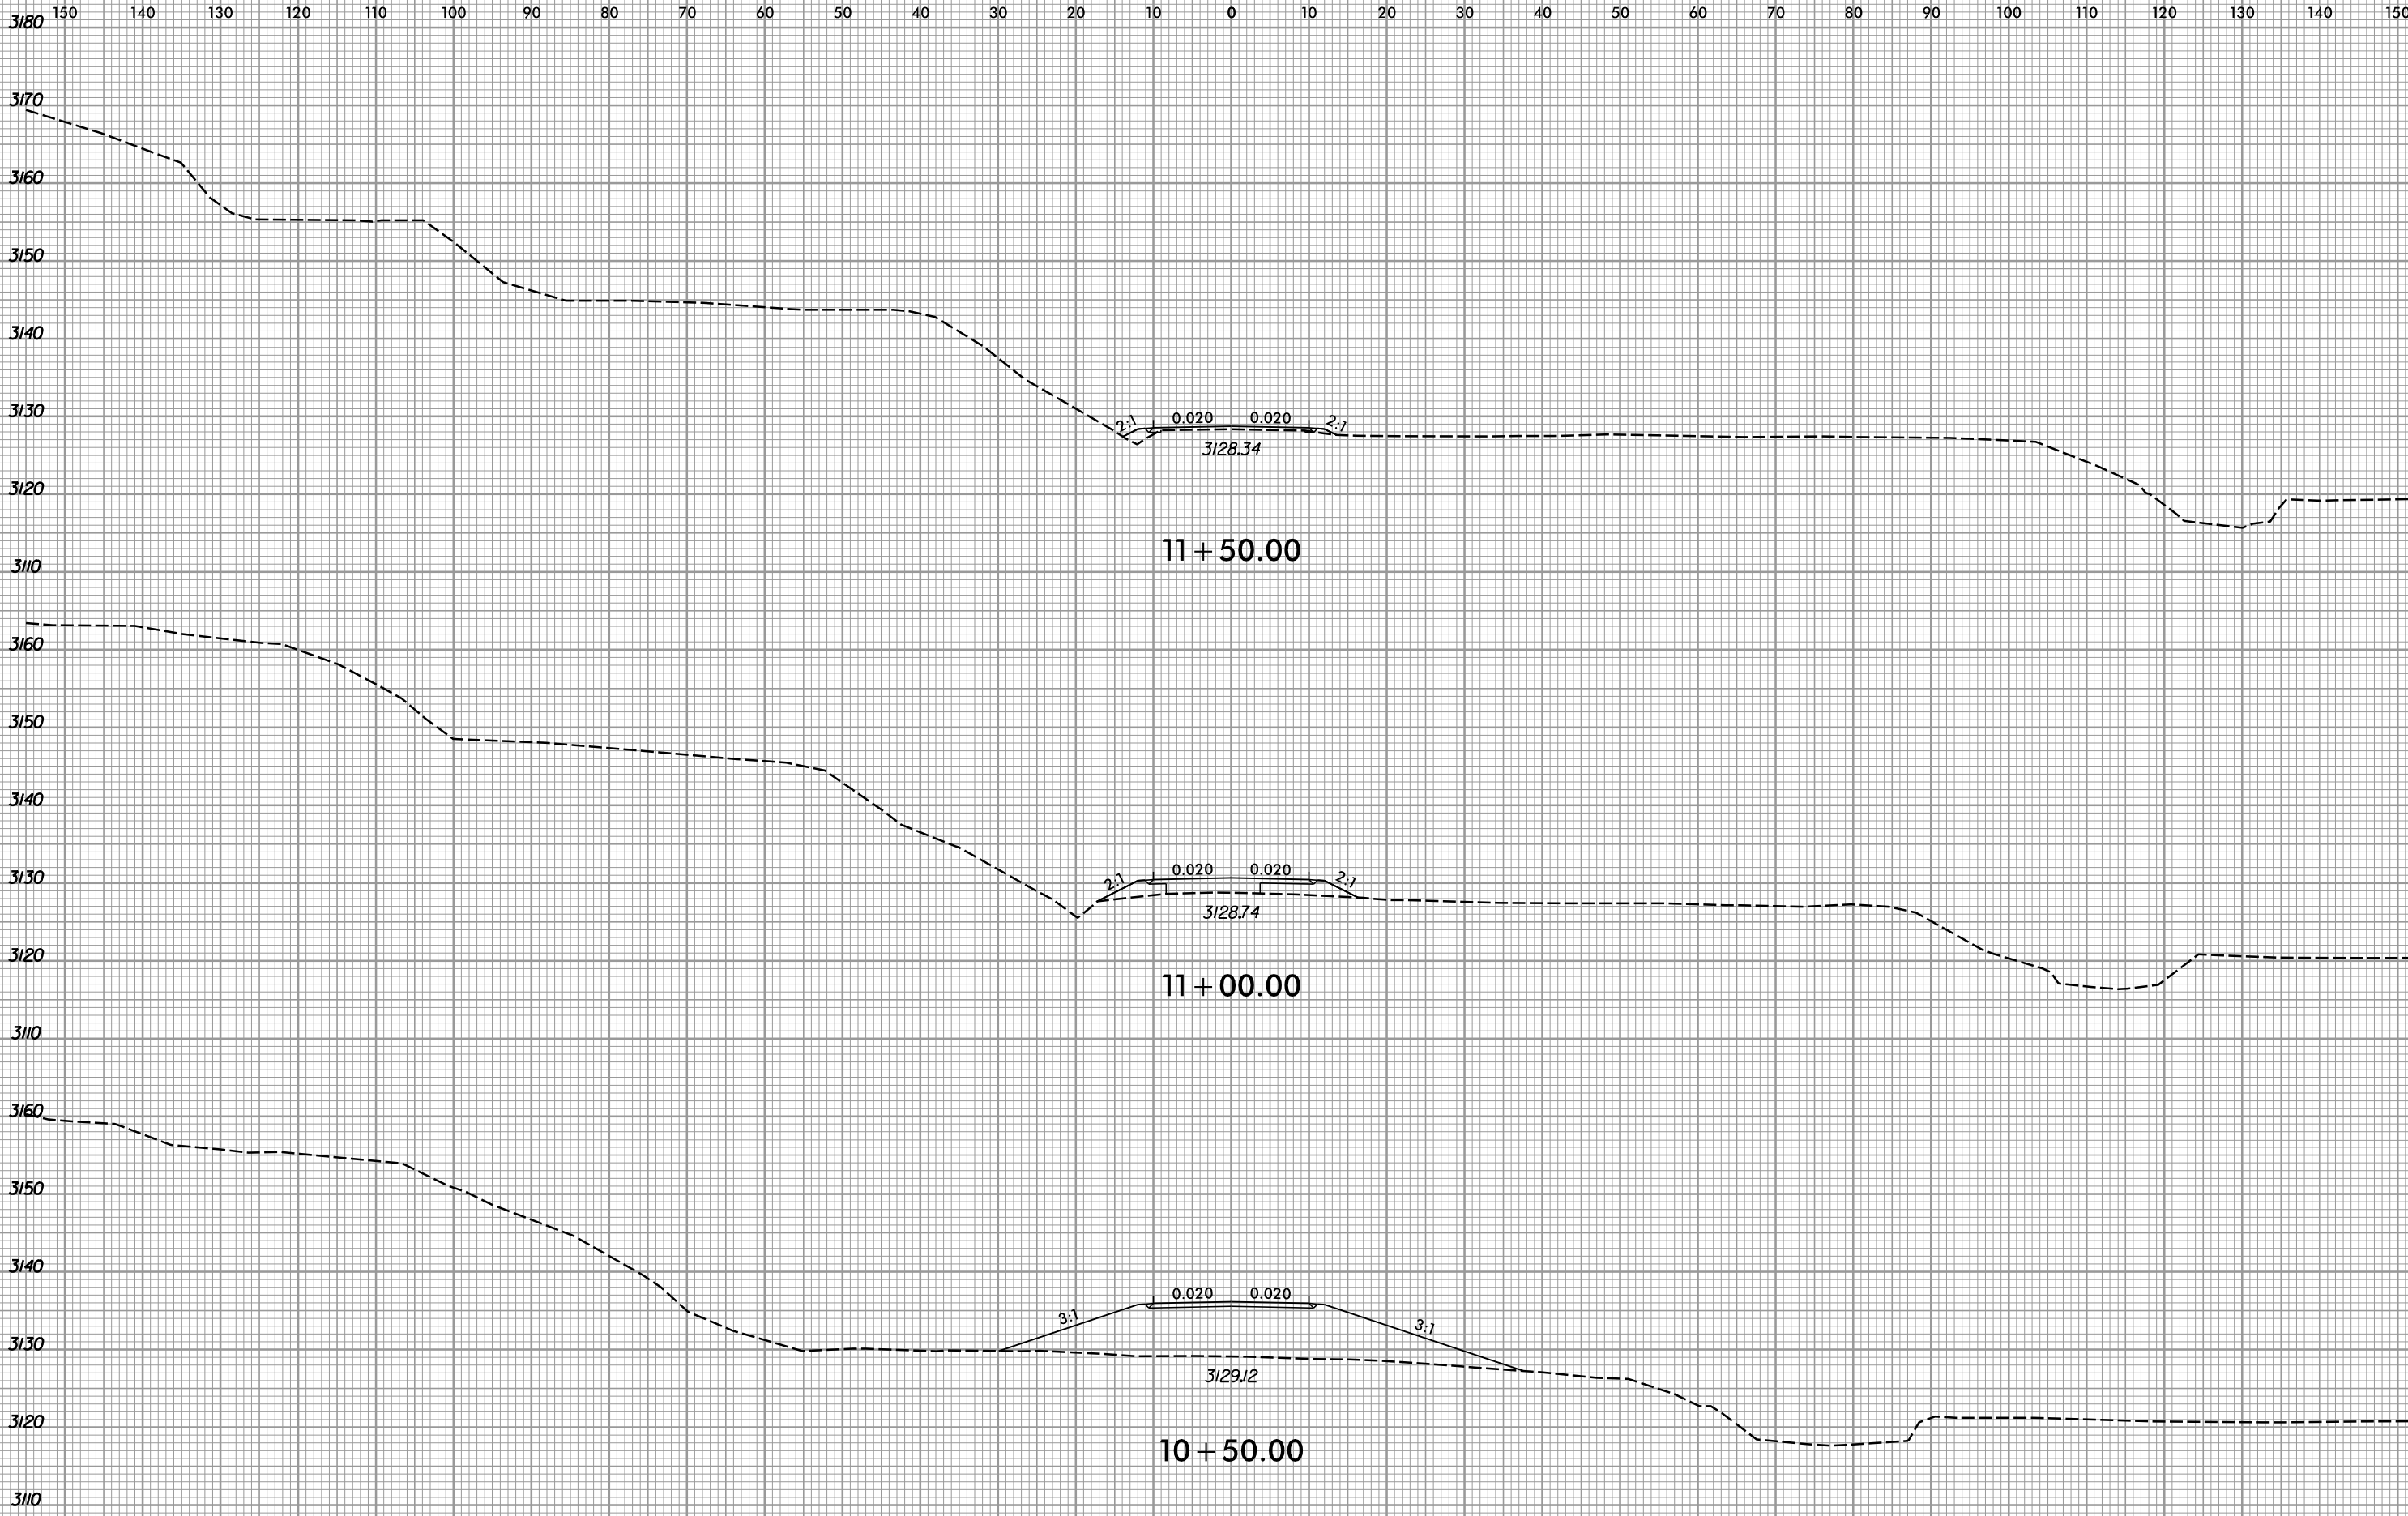

-Y6-