
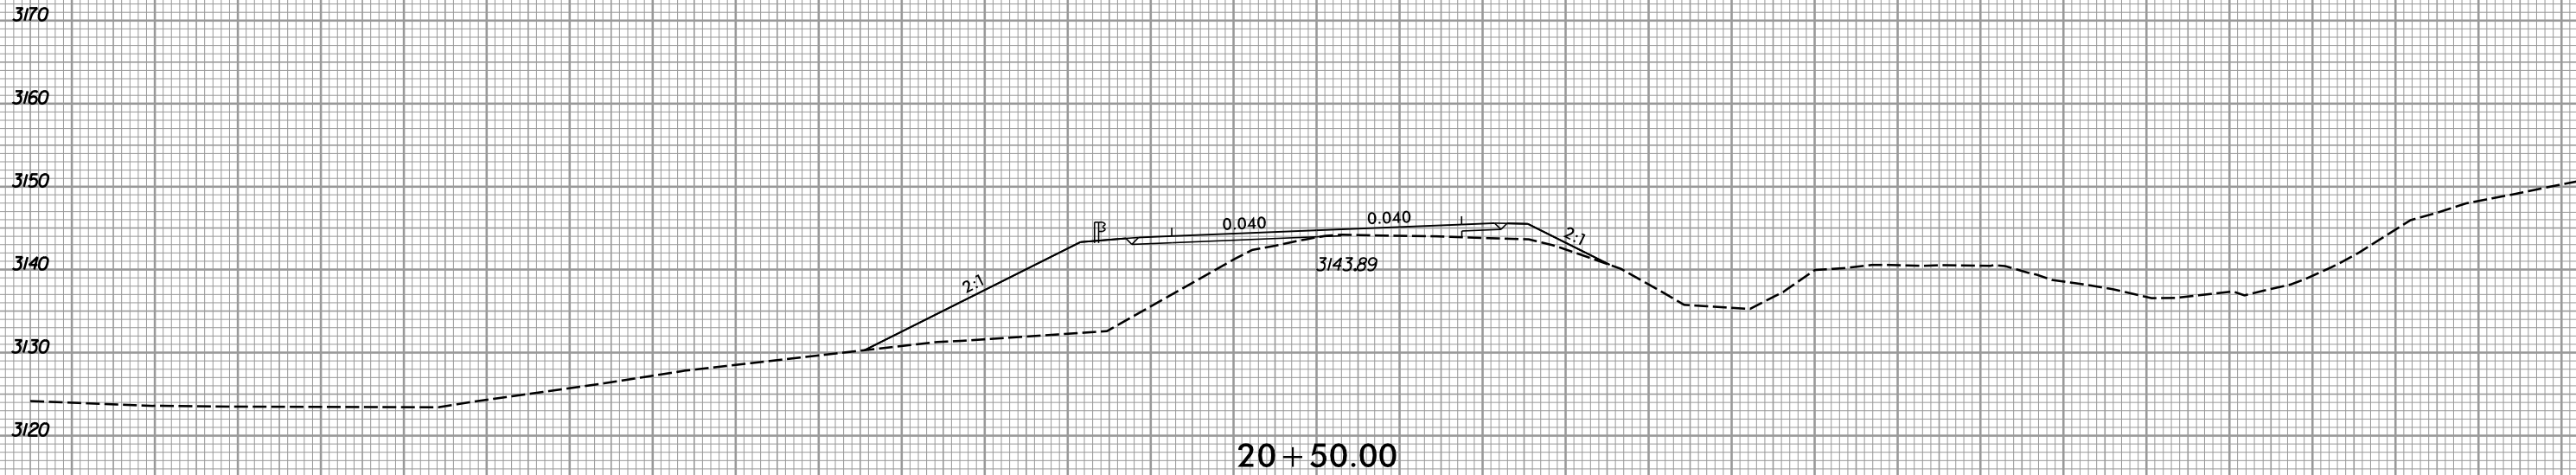


6/23/16

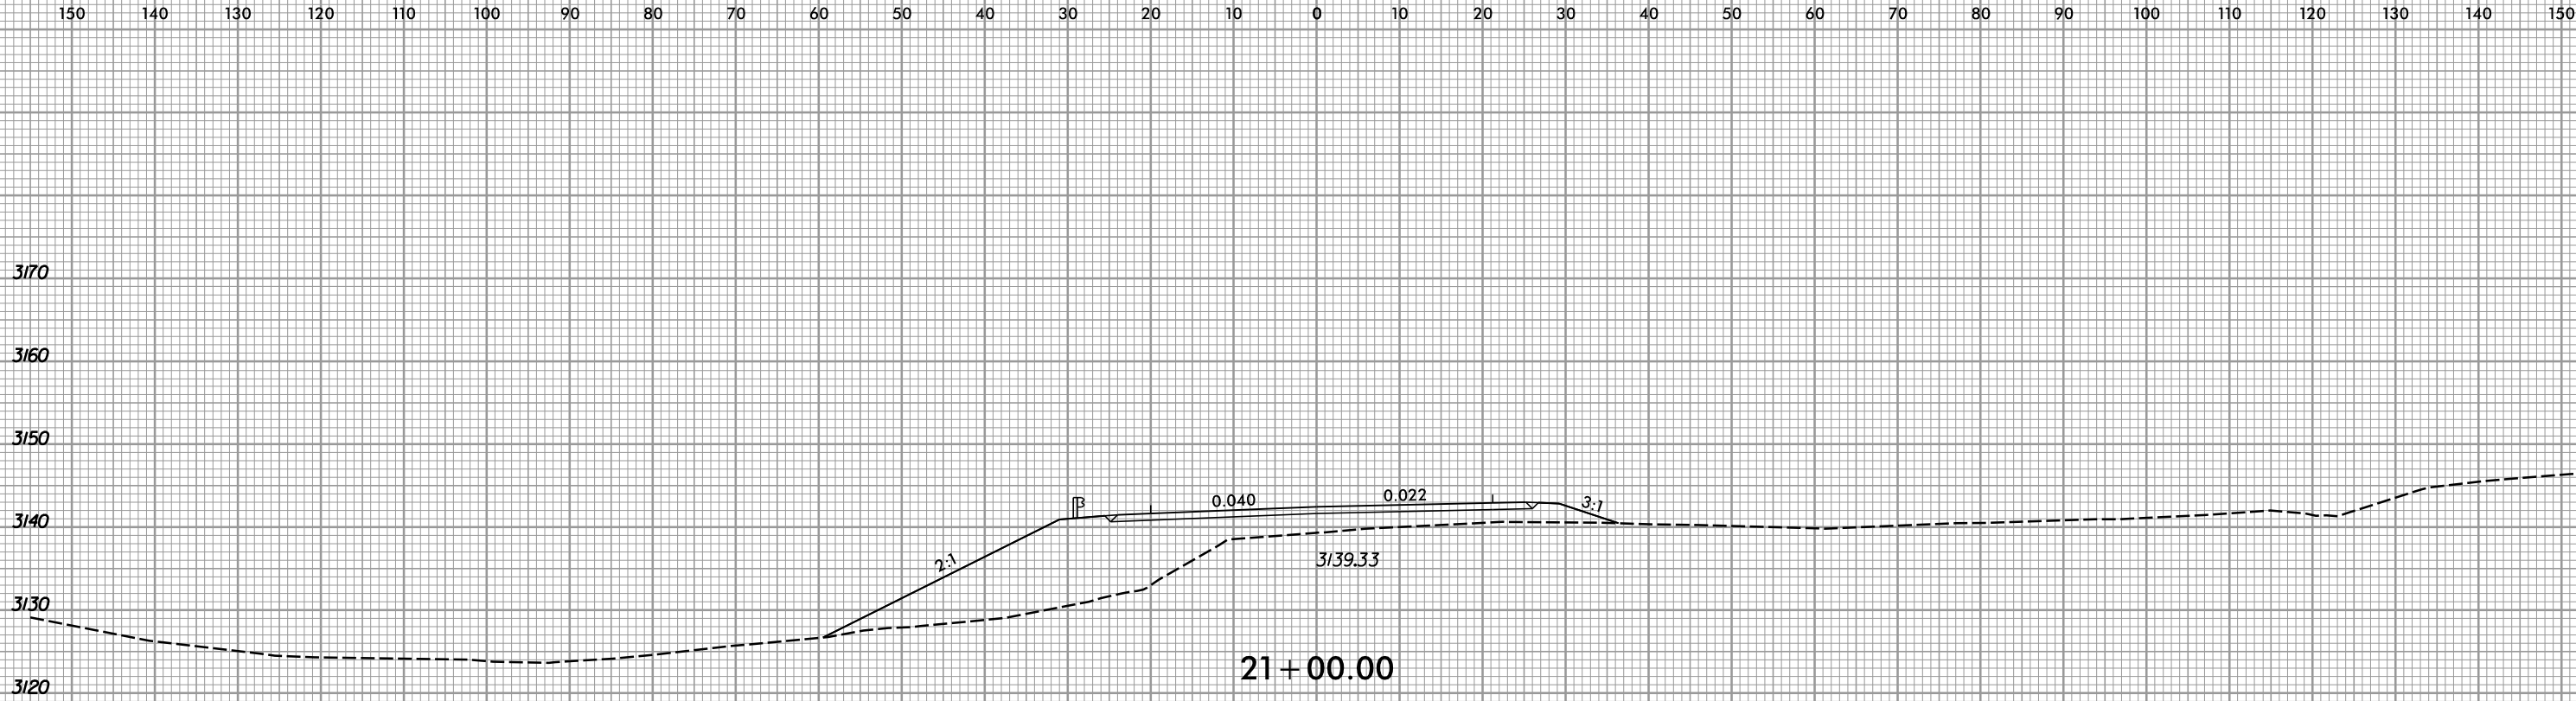

-Y7-