


6/23/16

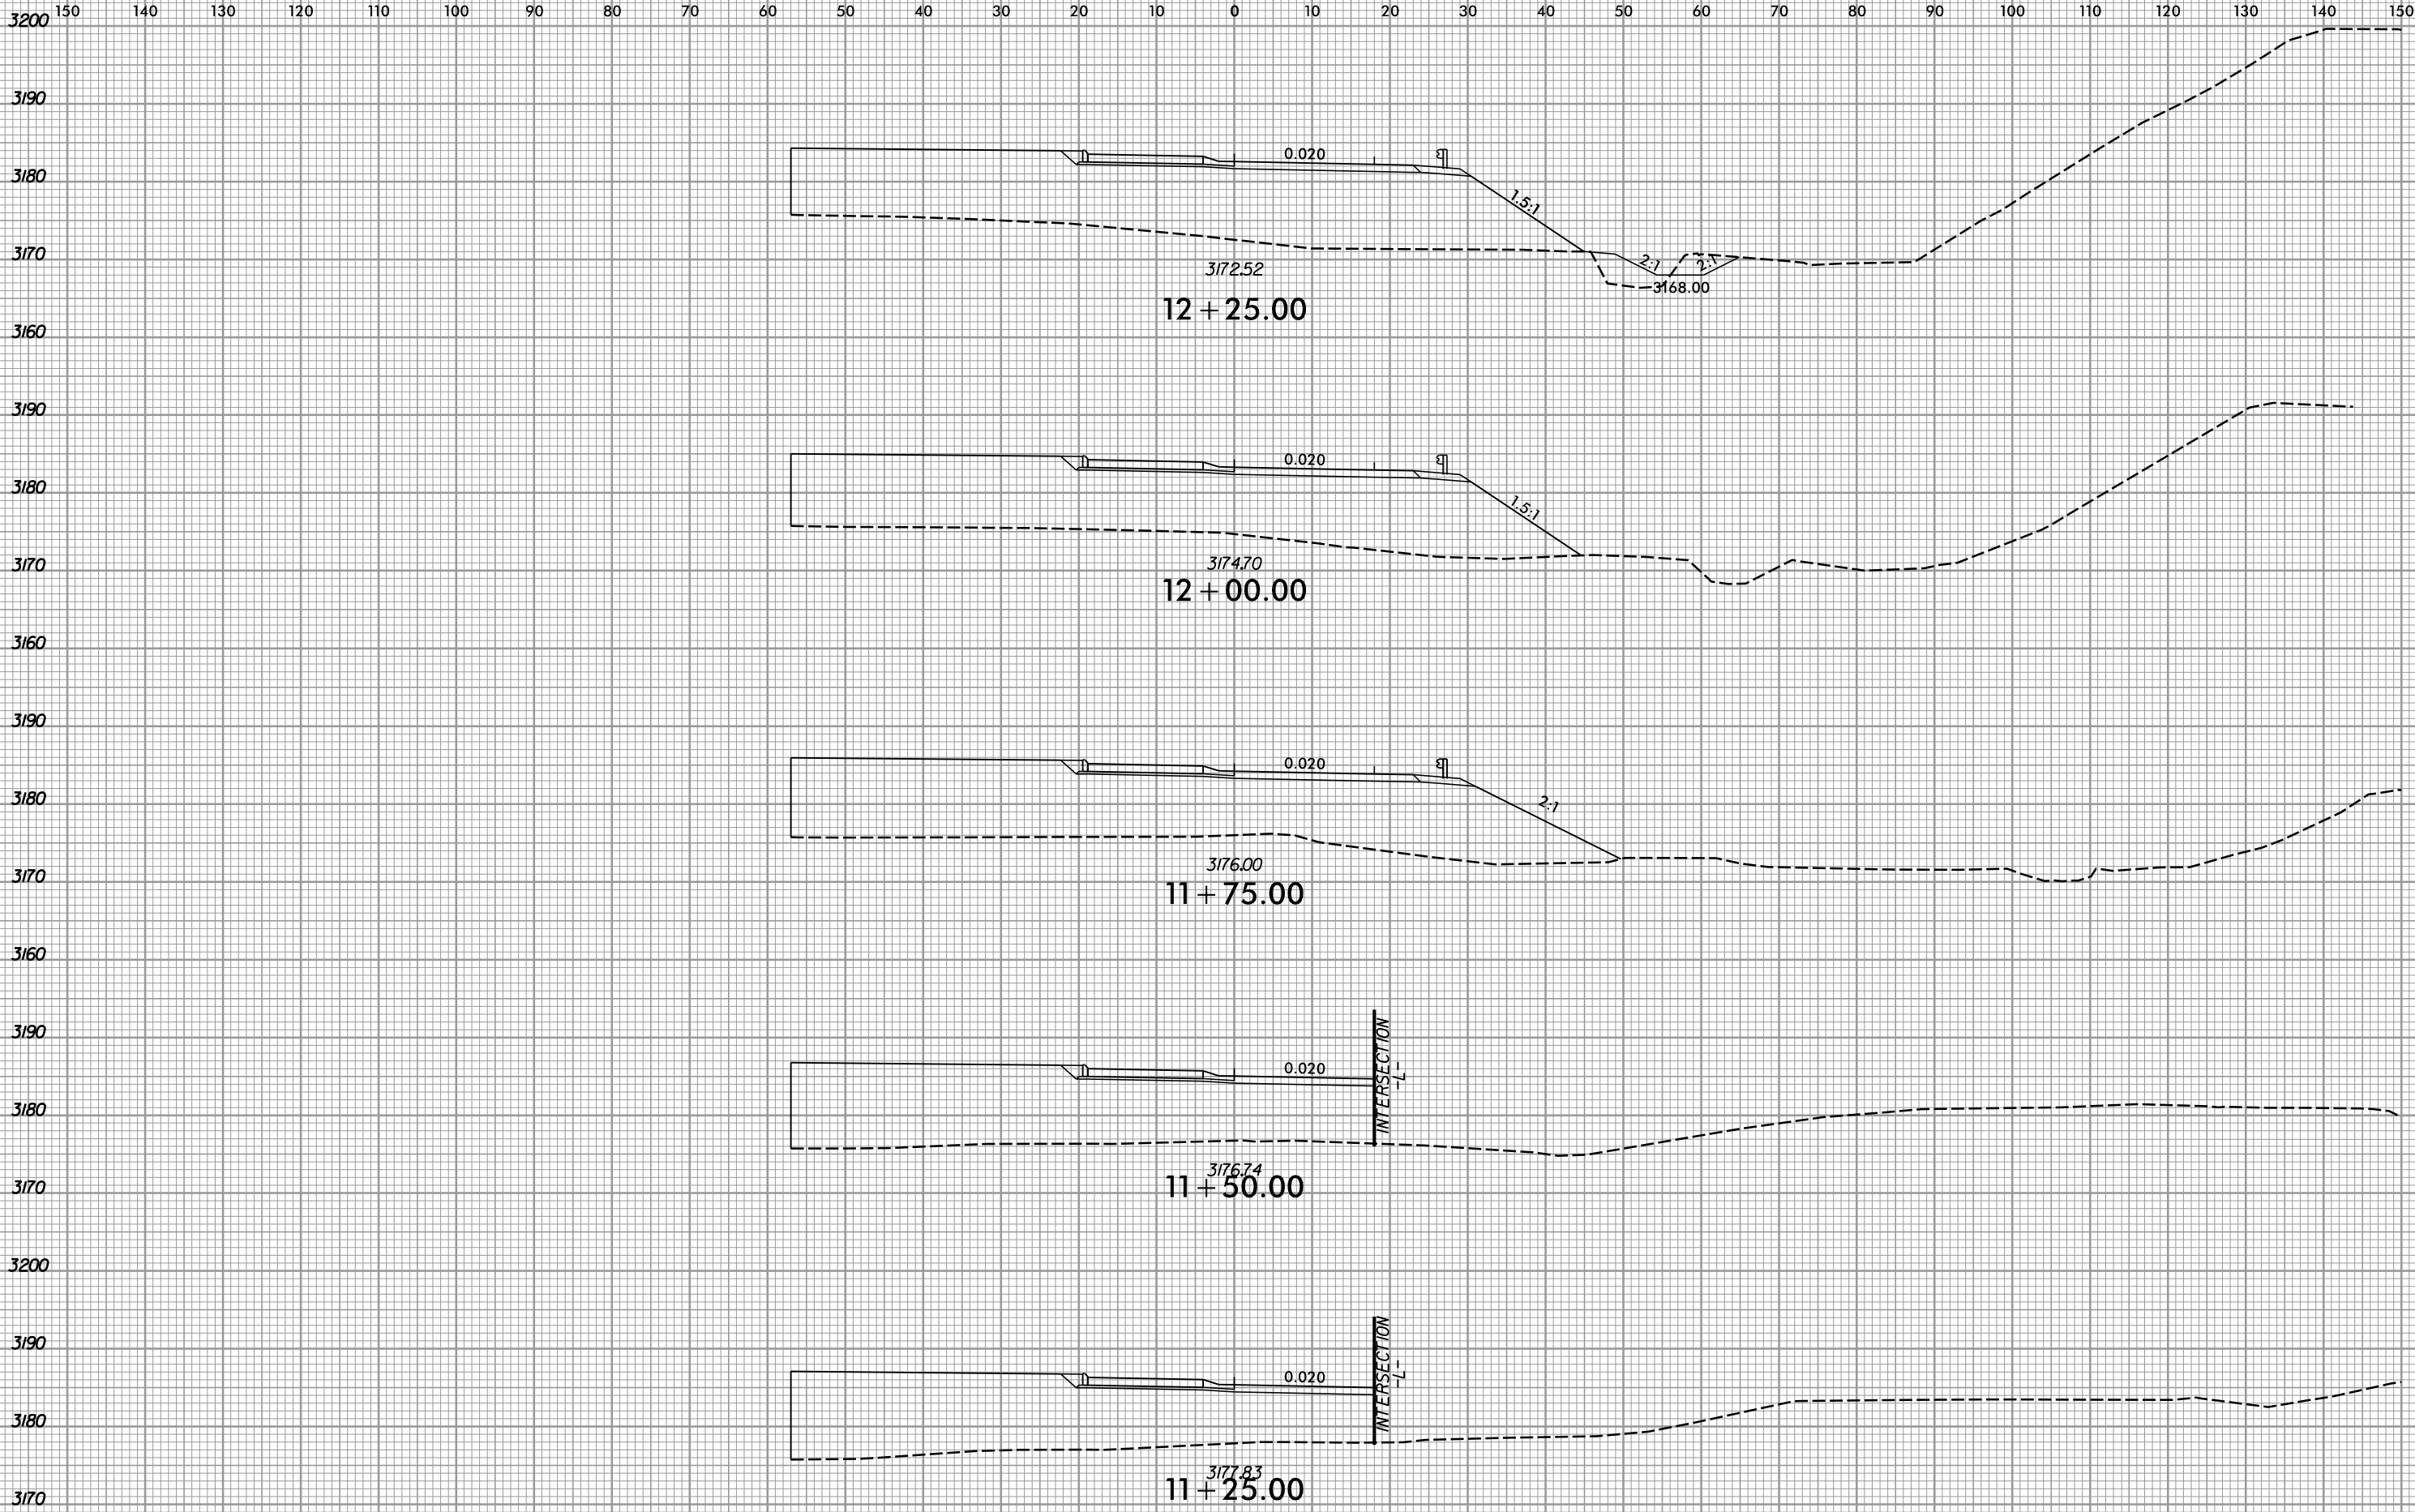

-RABI-