


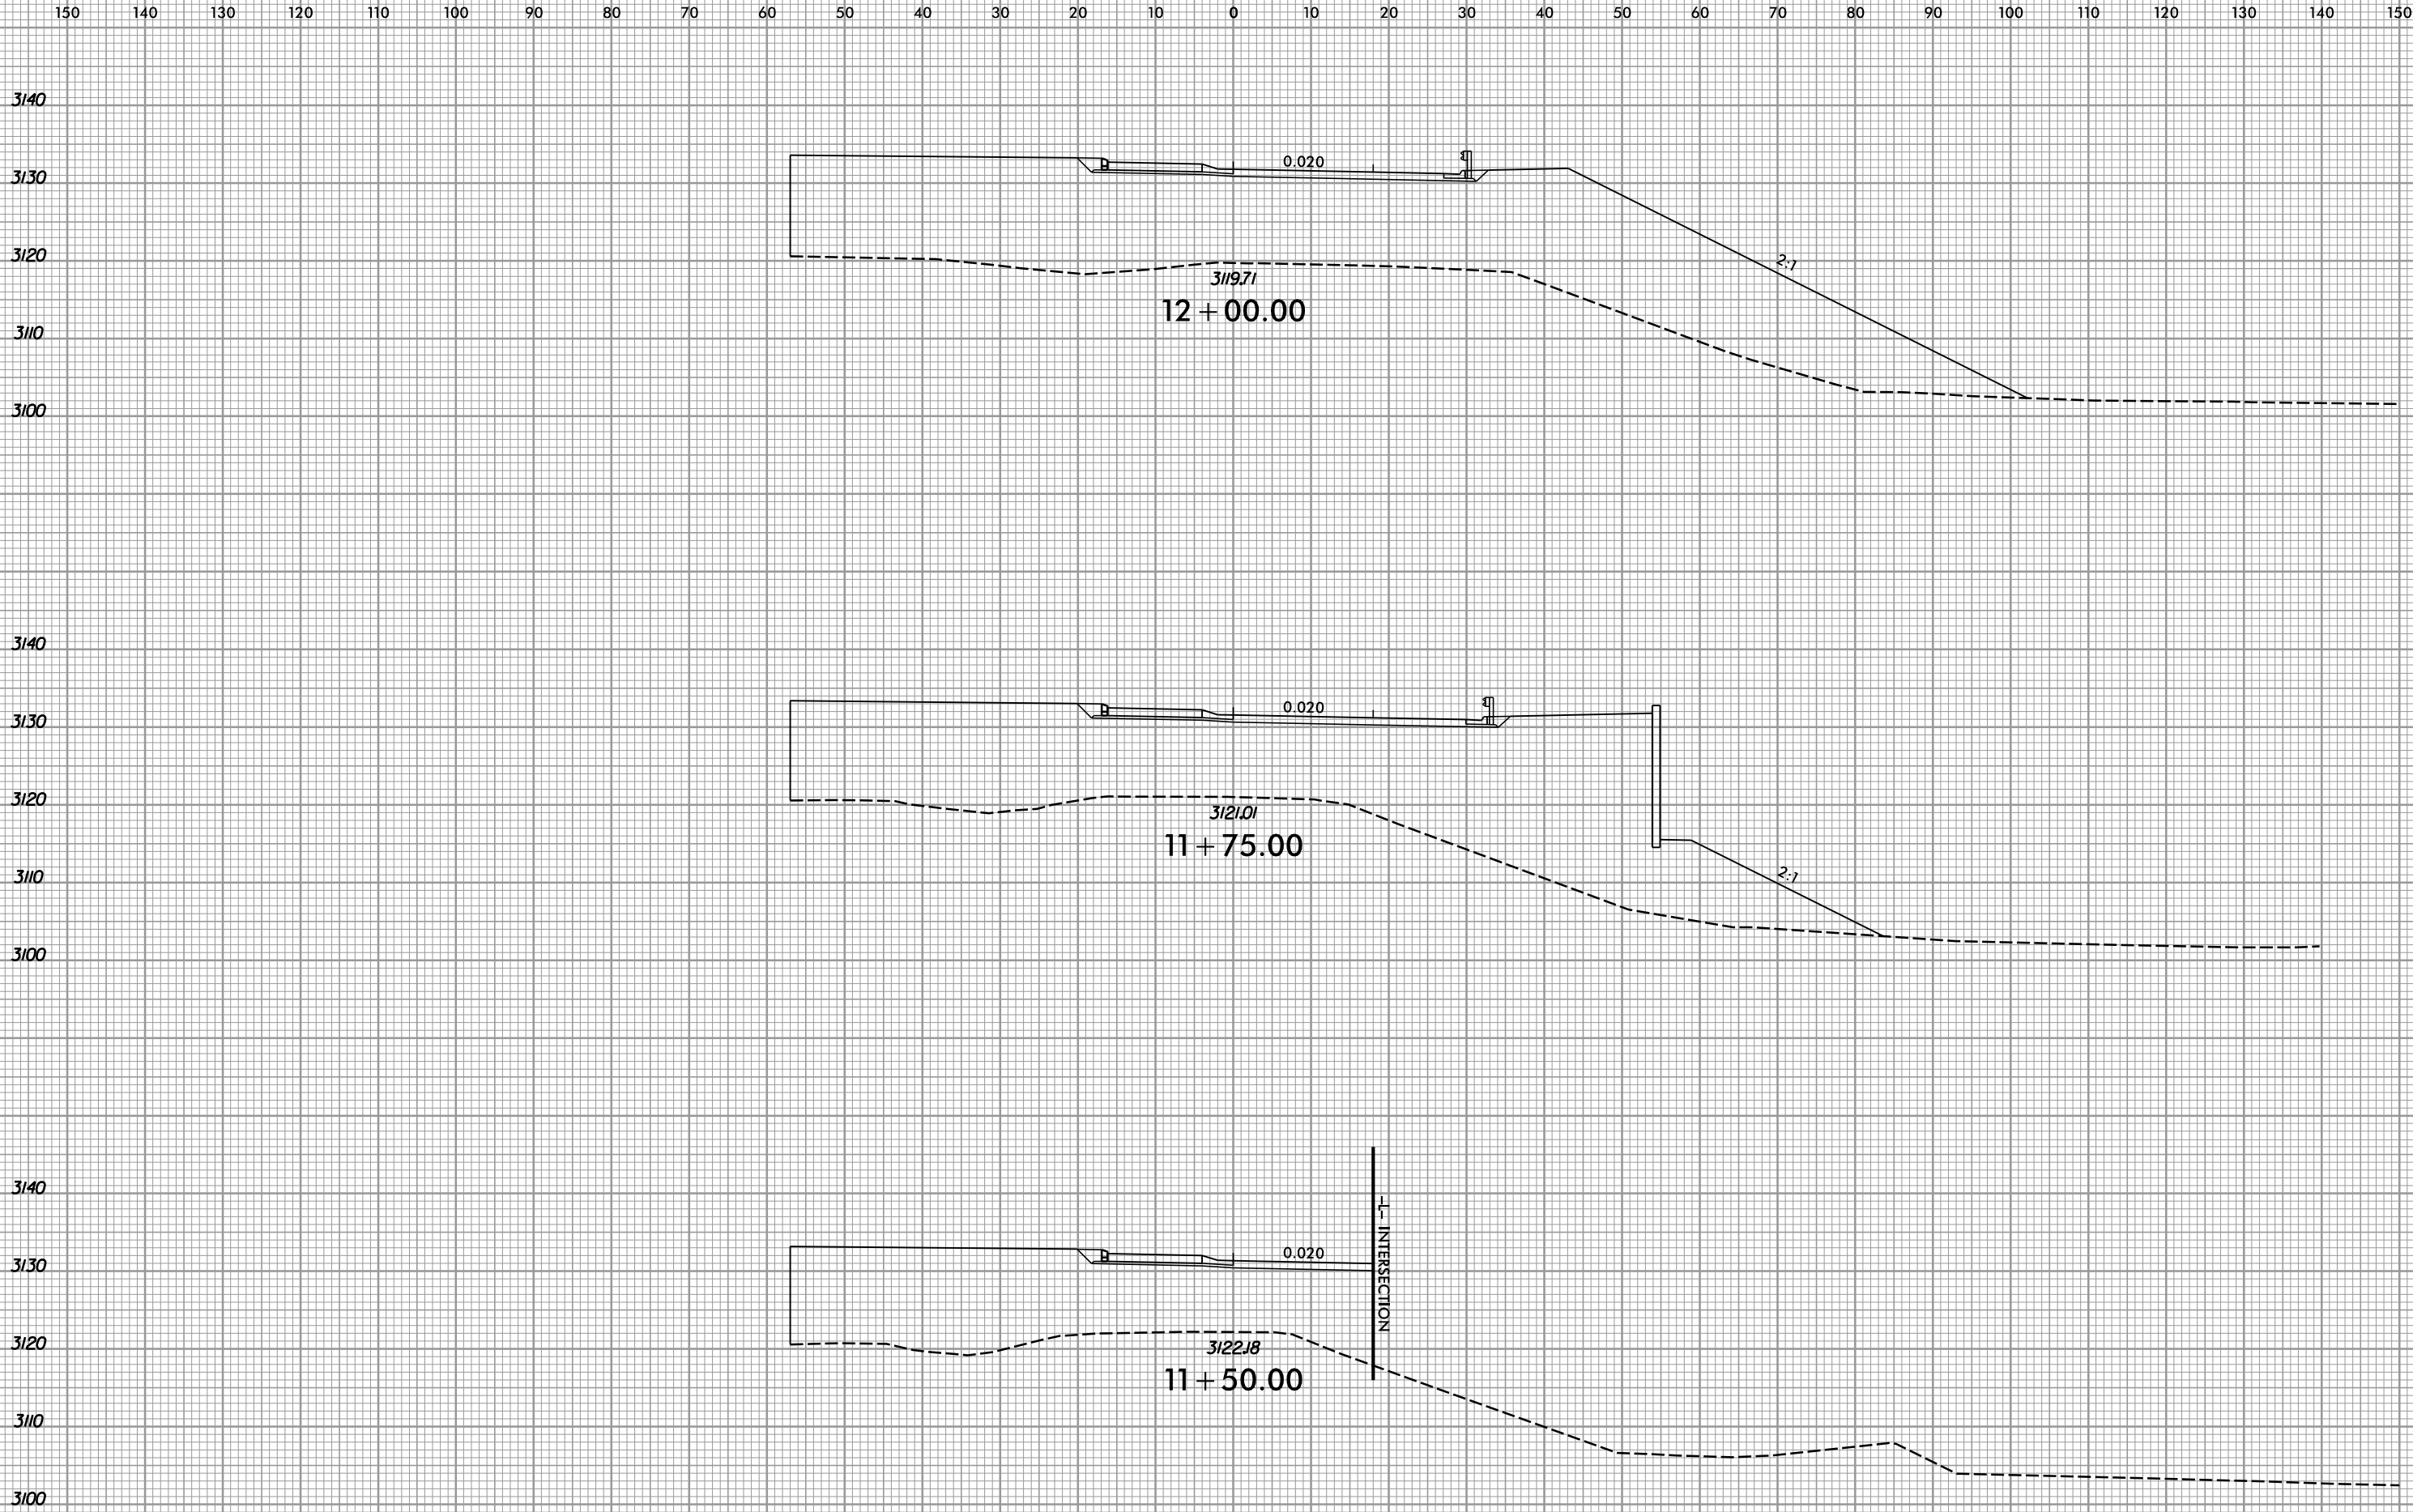

-RAB3-