


6/23/16

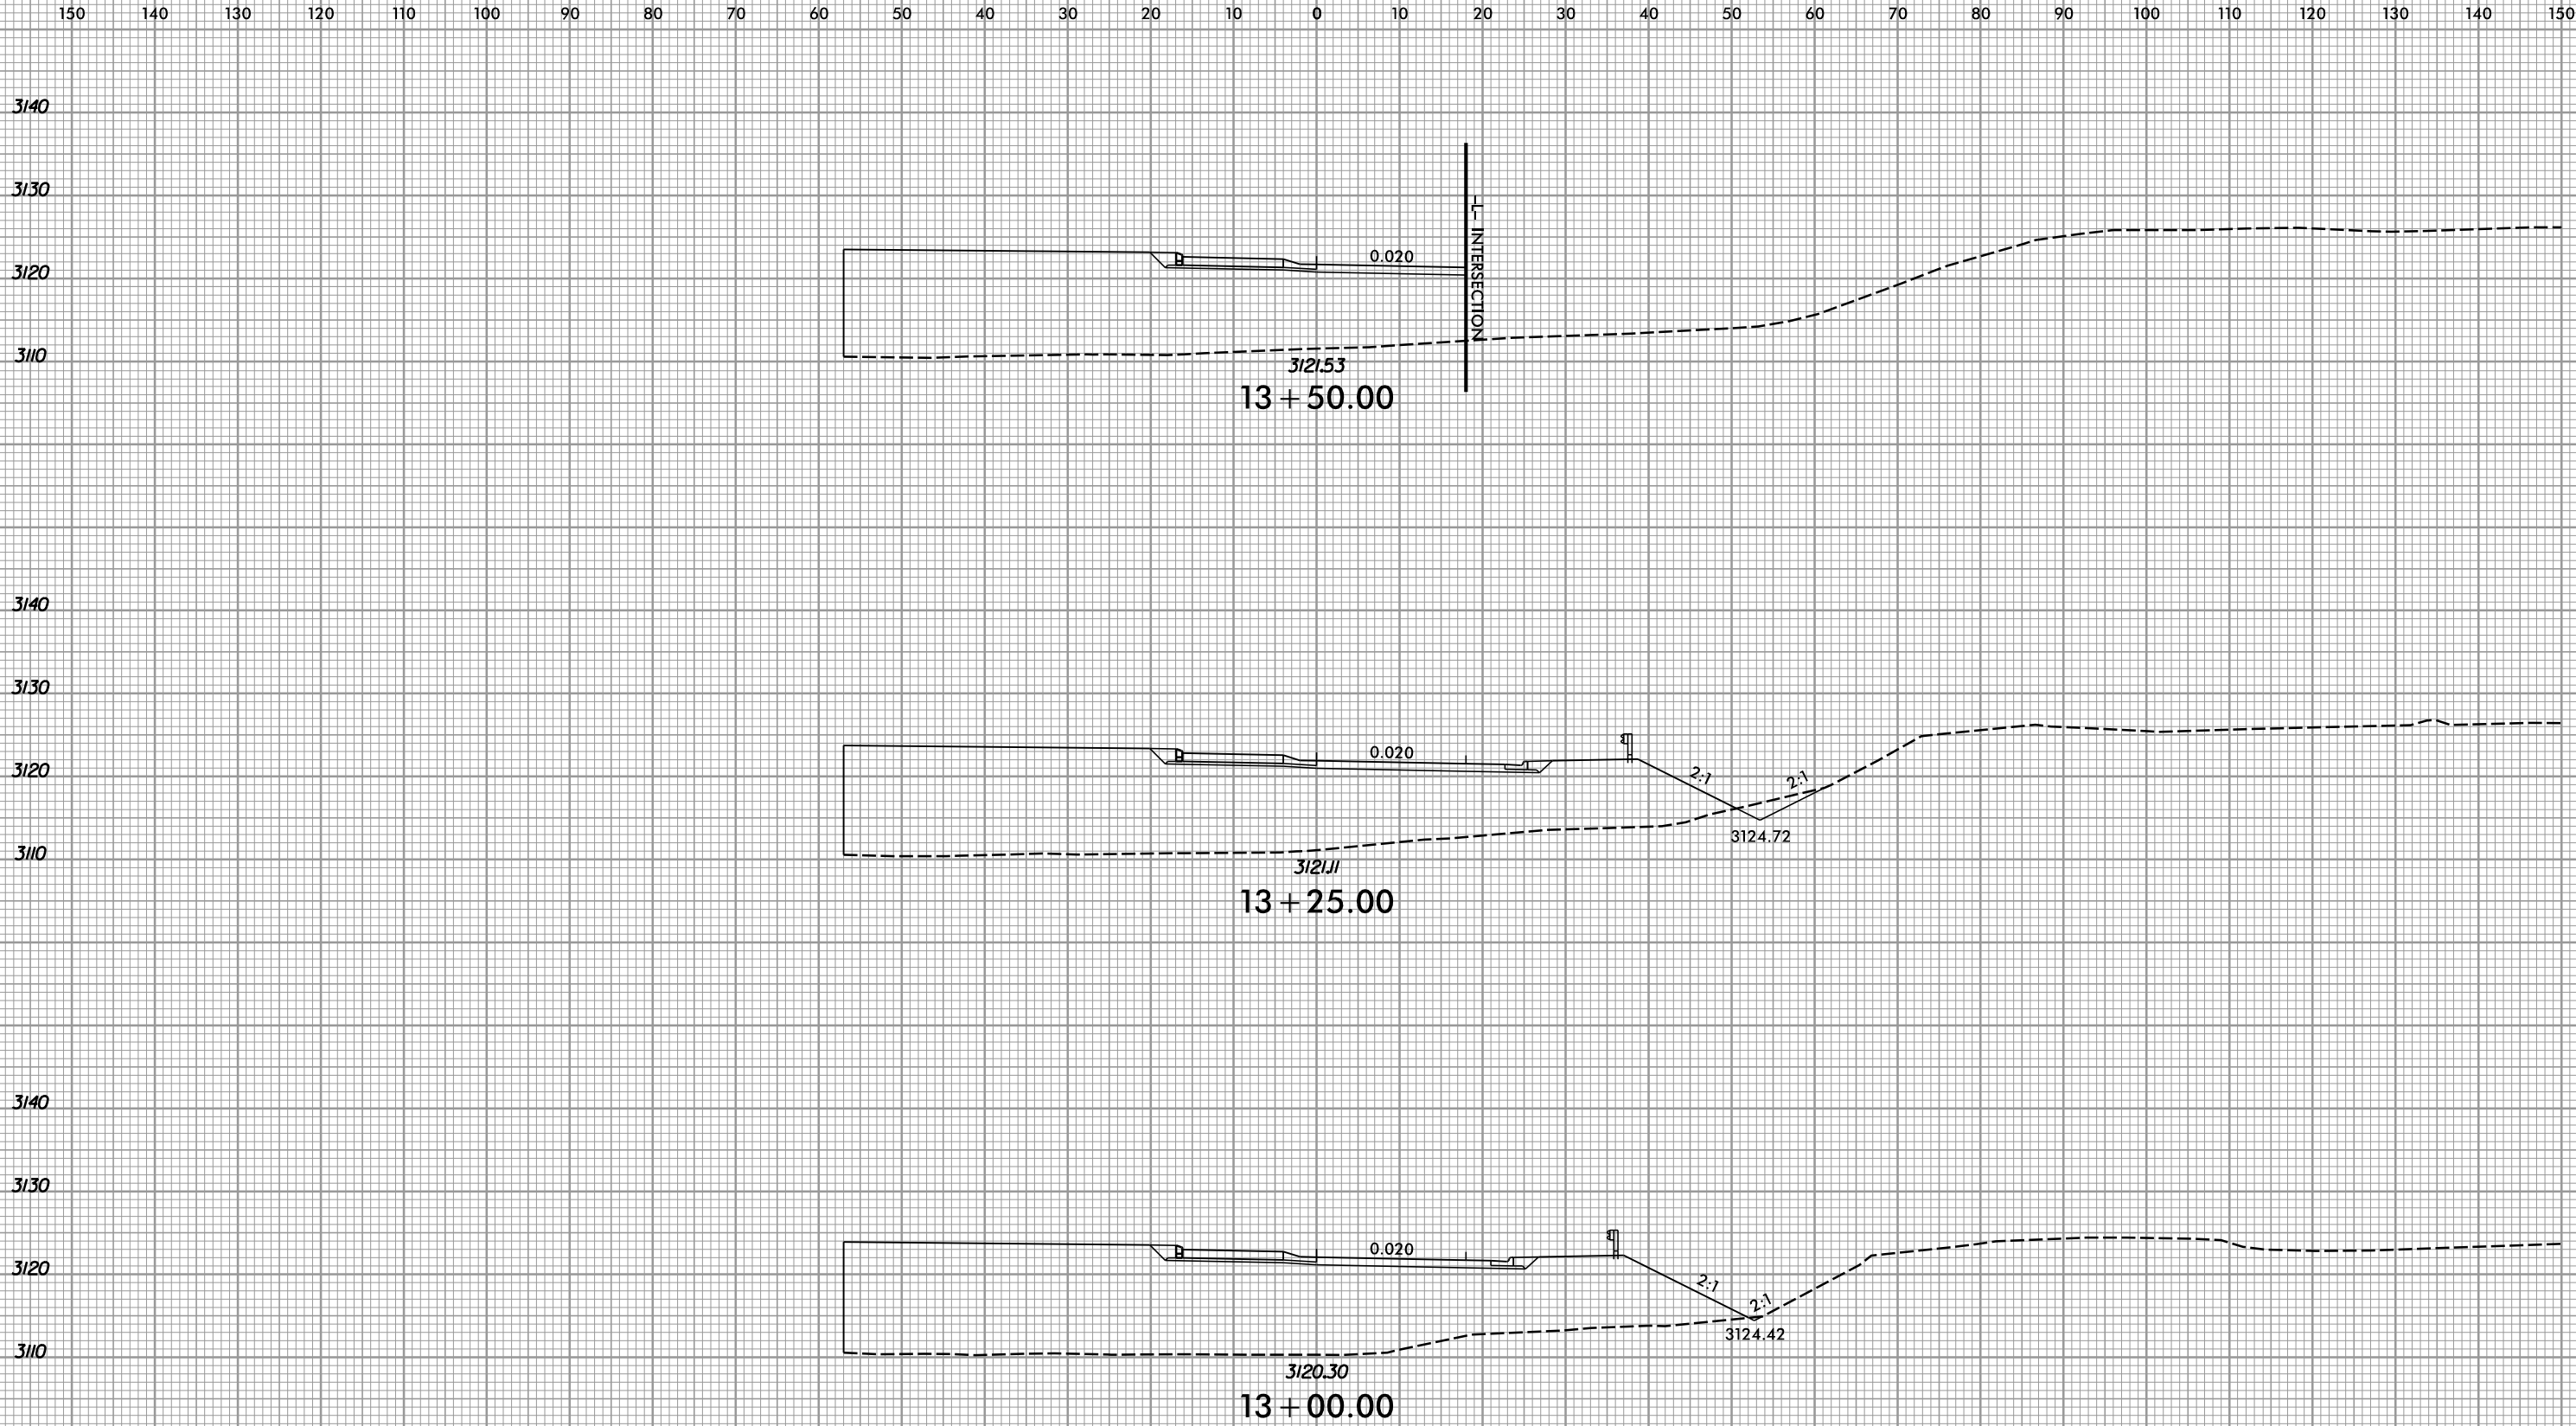

-RAB3-