


6/23/16
5/3/2026
R:\Roadway\XSC\U-5810_RdJ-xpl_Y11_DET.dgn
61inger

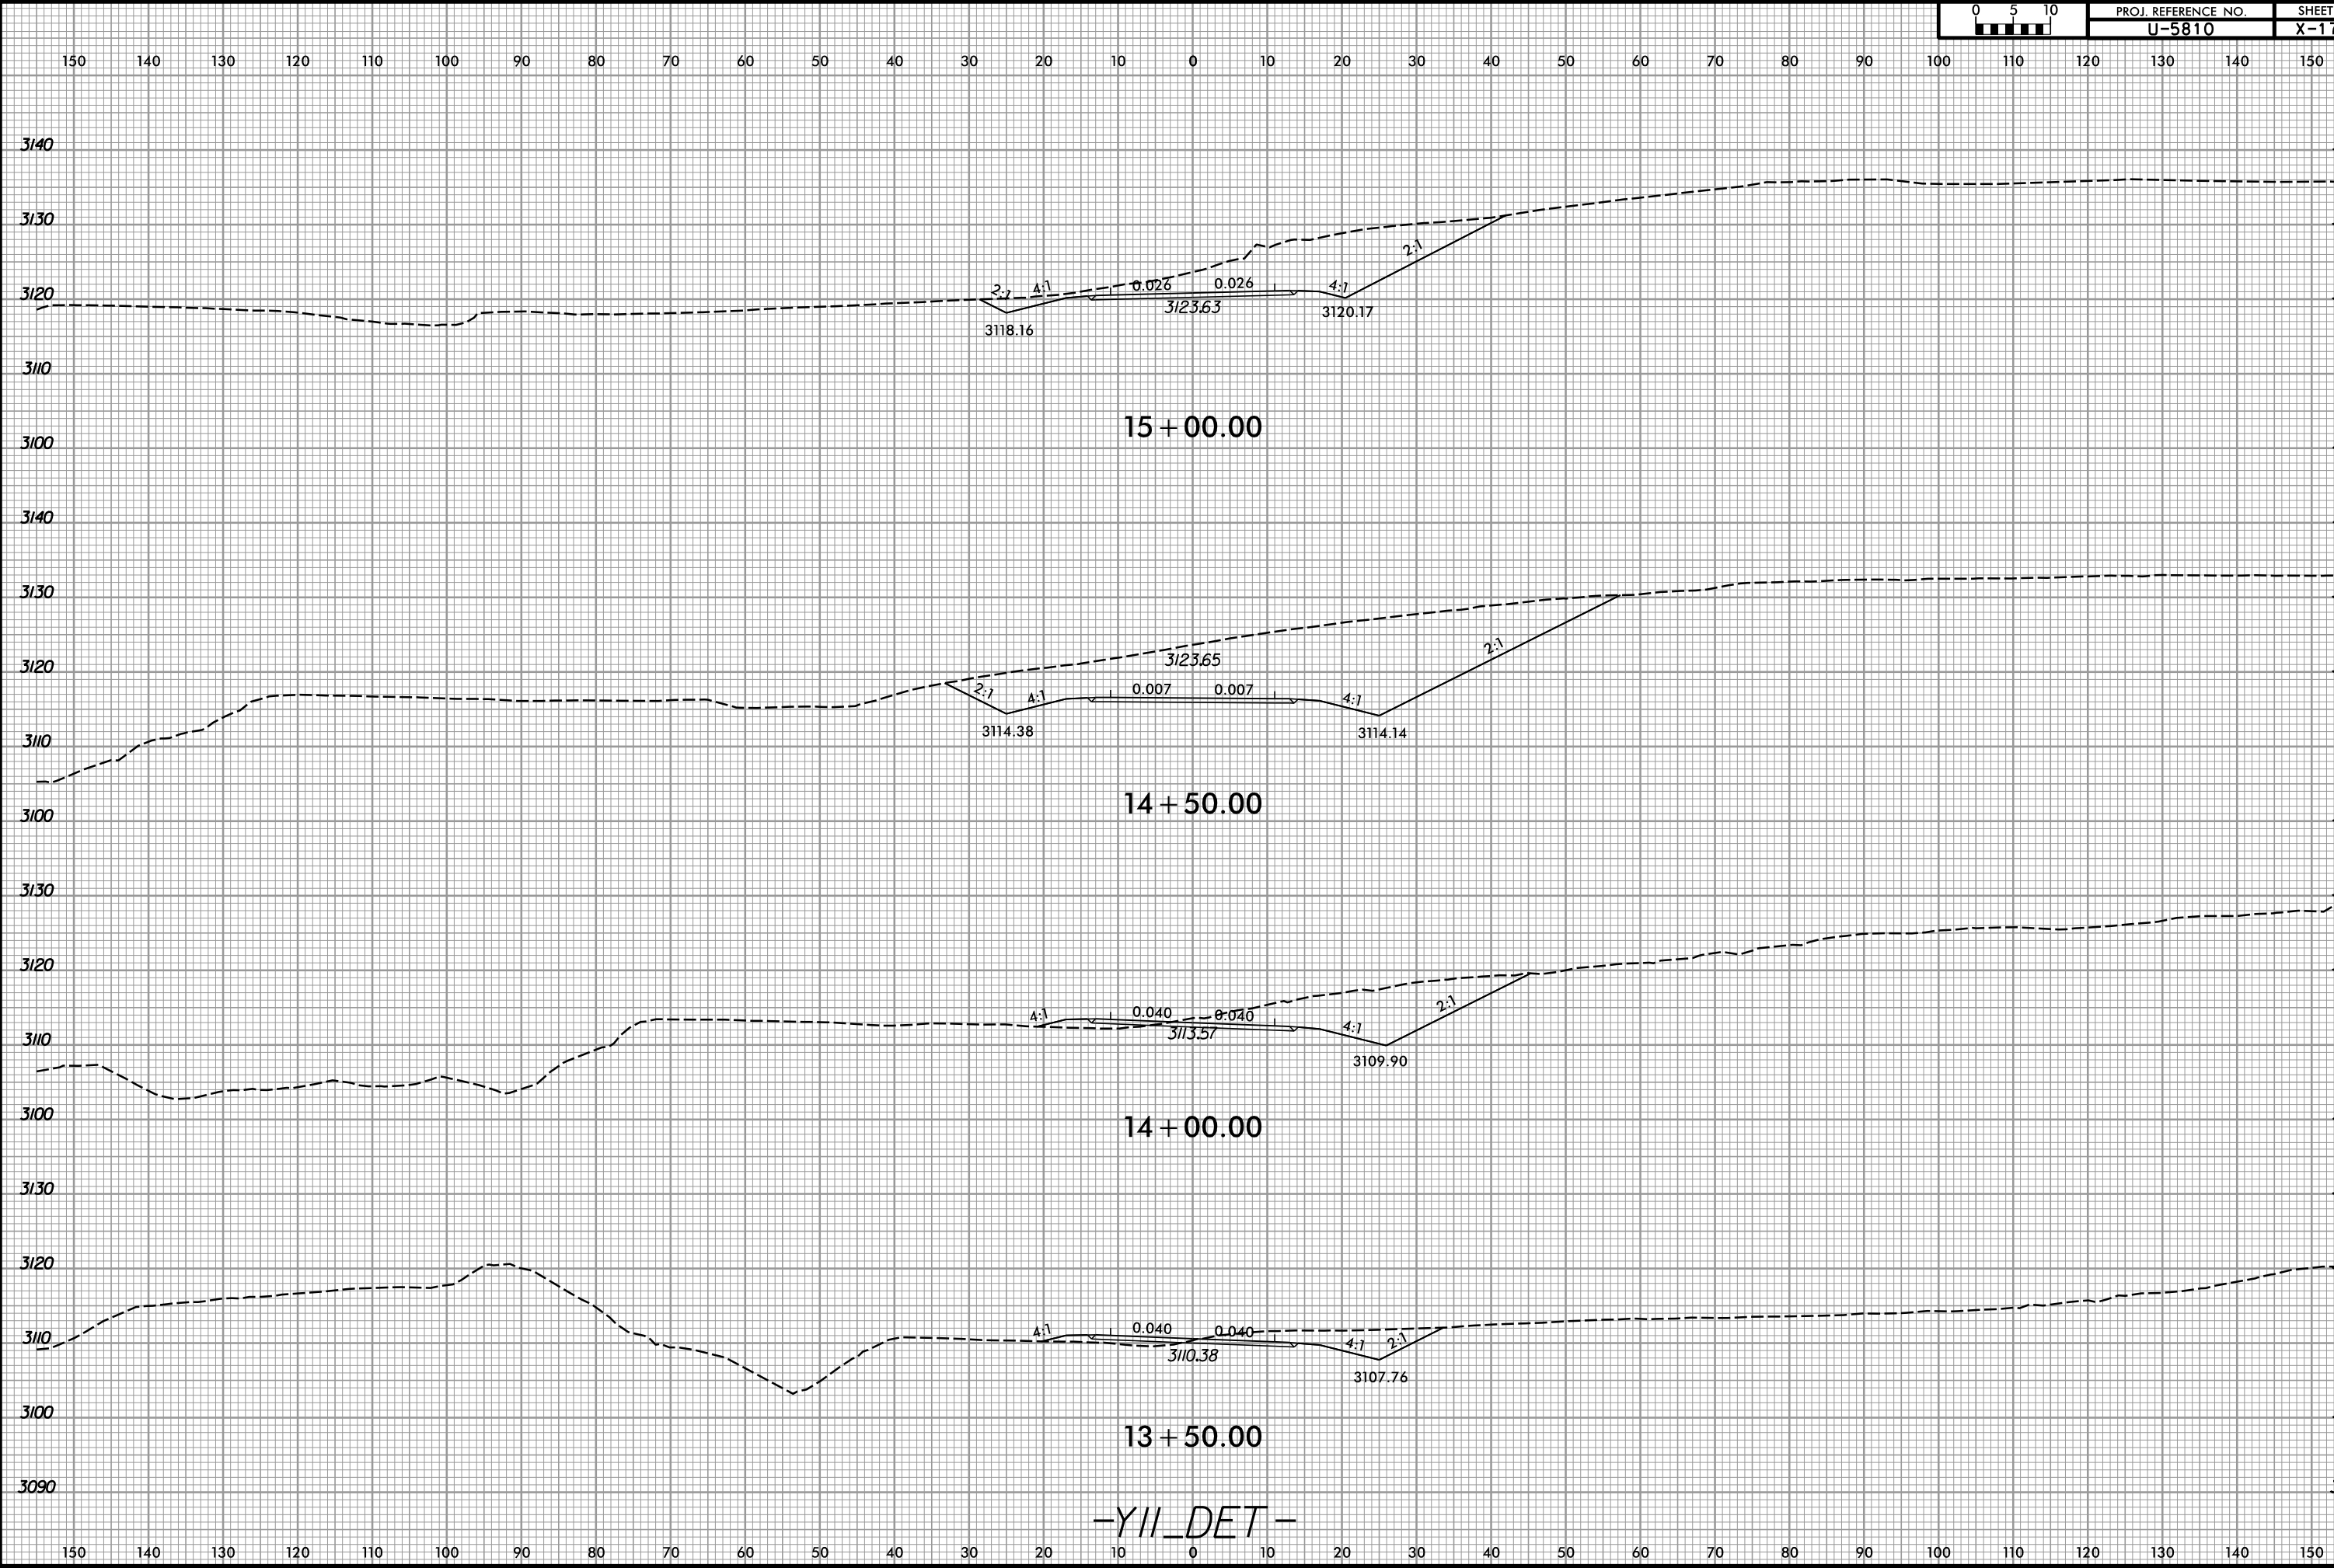

-Y11_DET-