


6/23/16

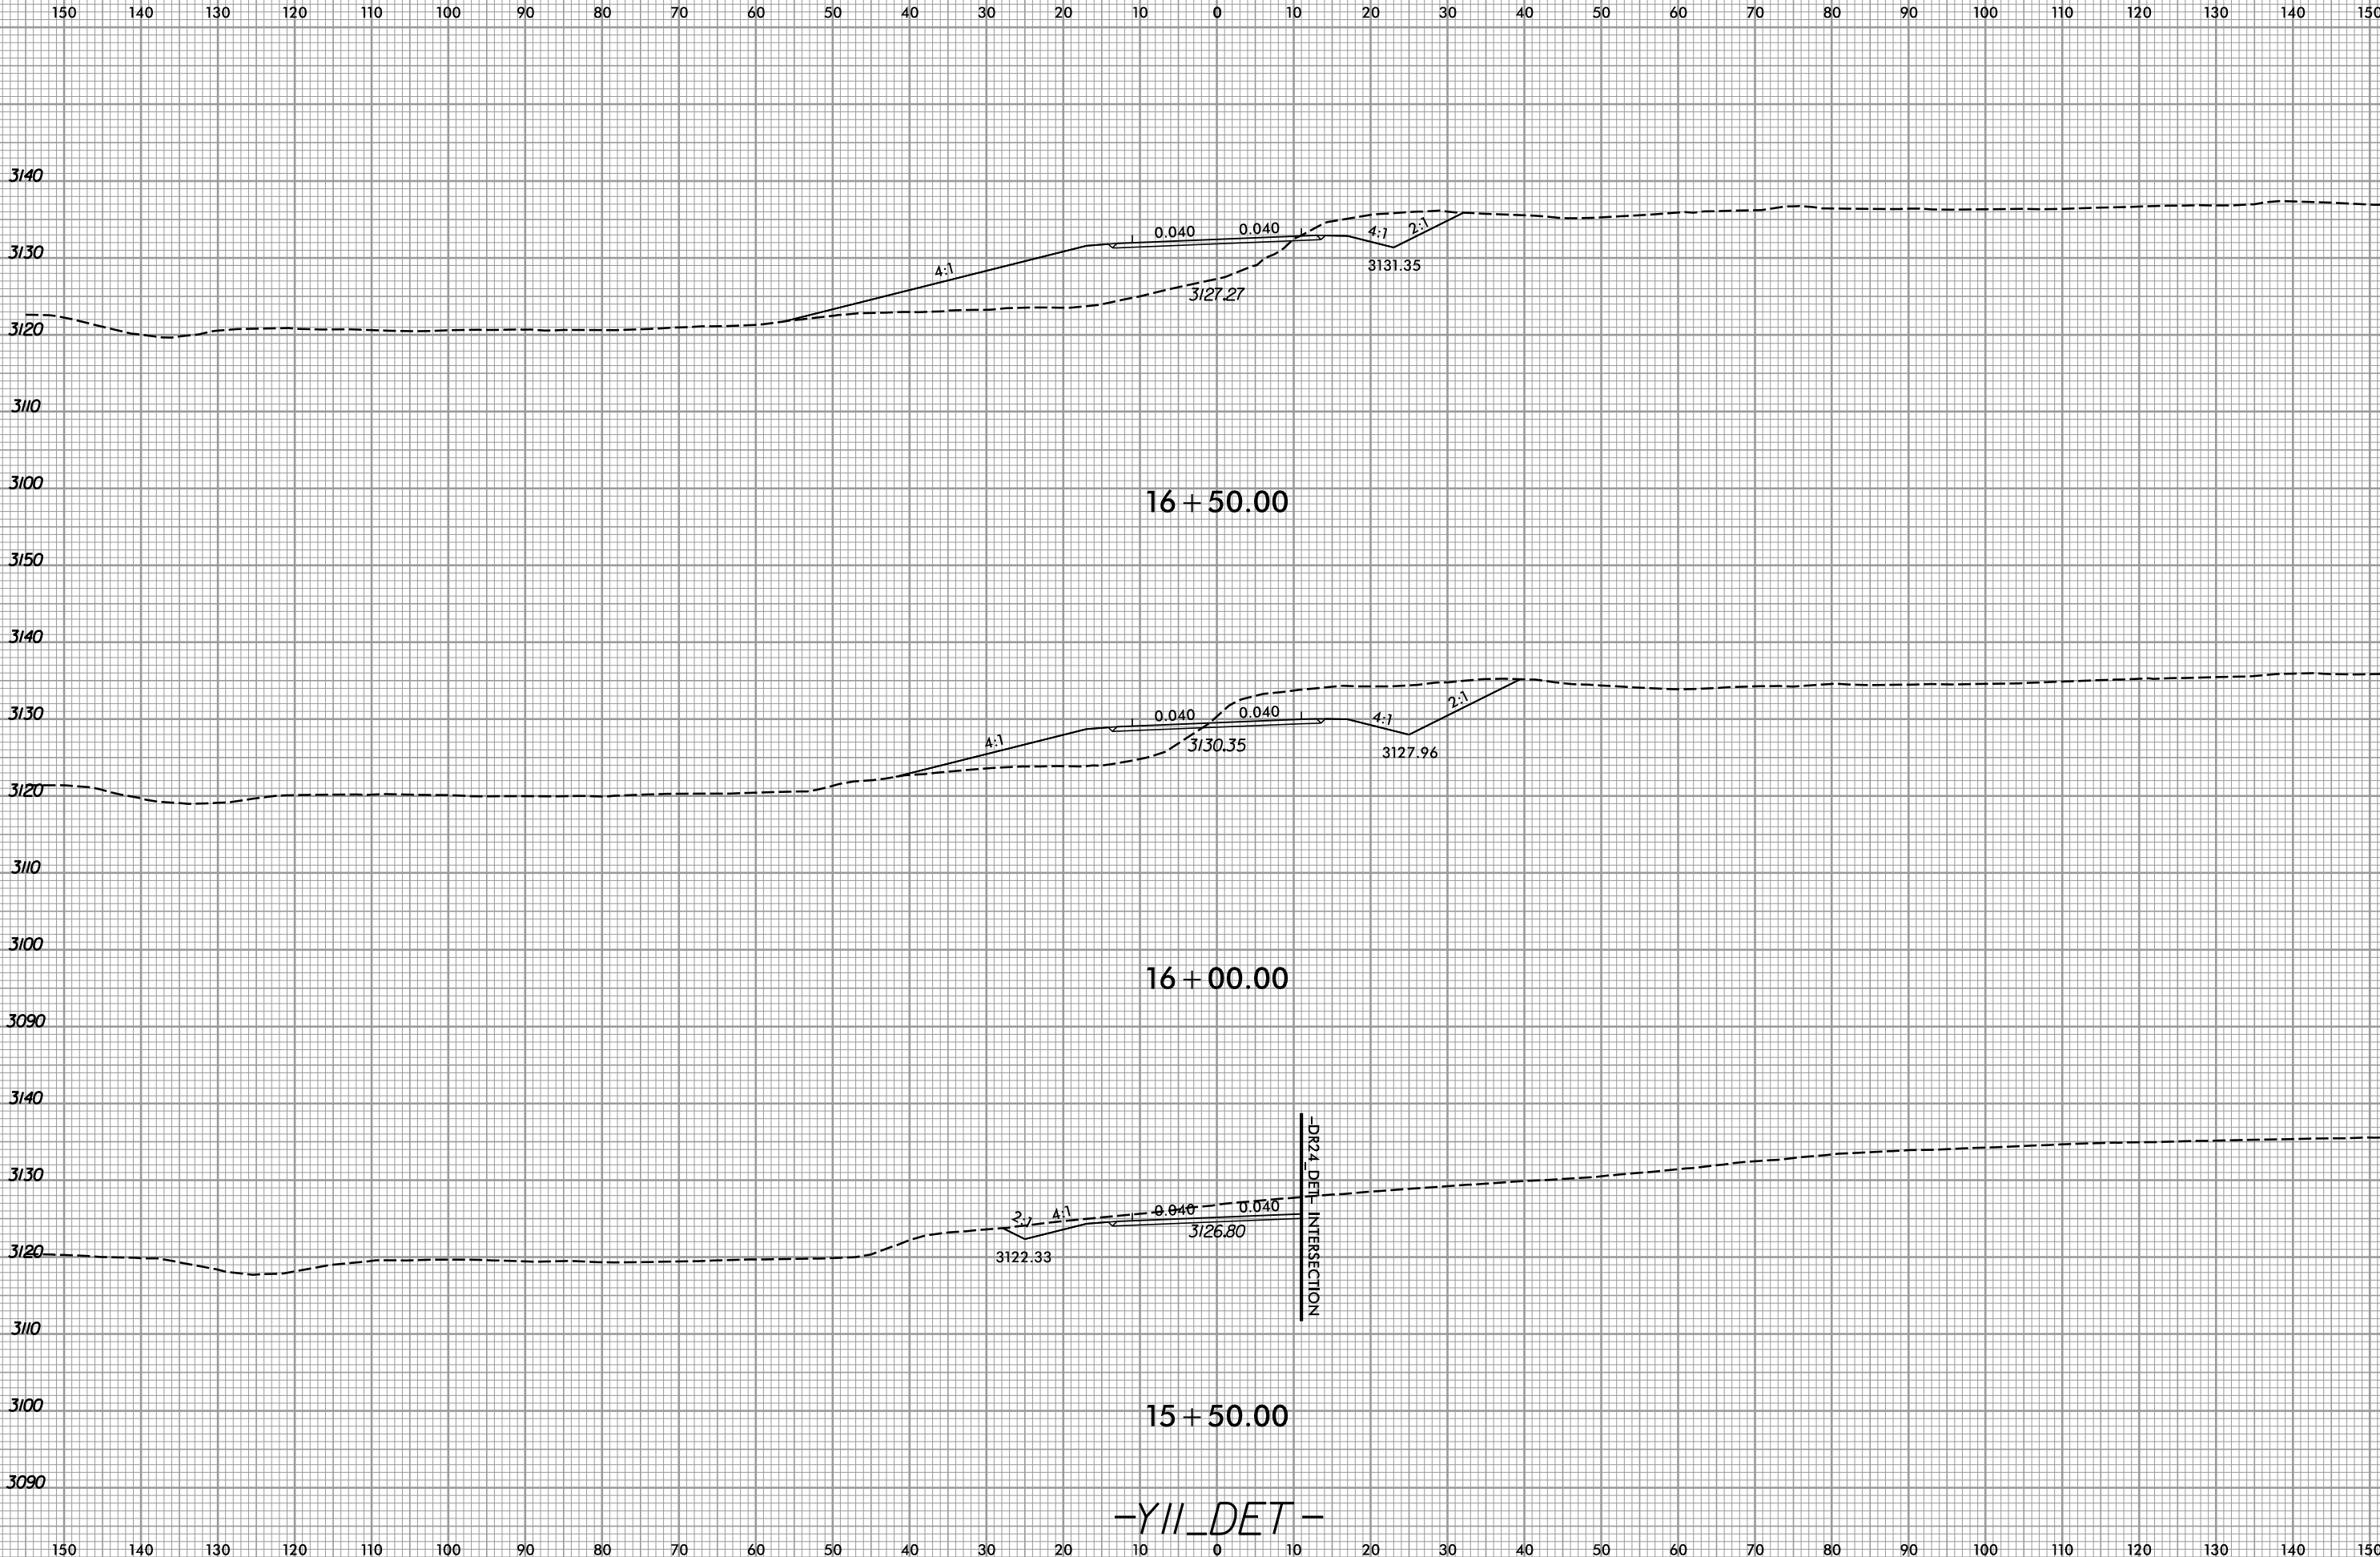

-Y11_DET-