


6/23/16

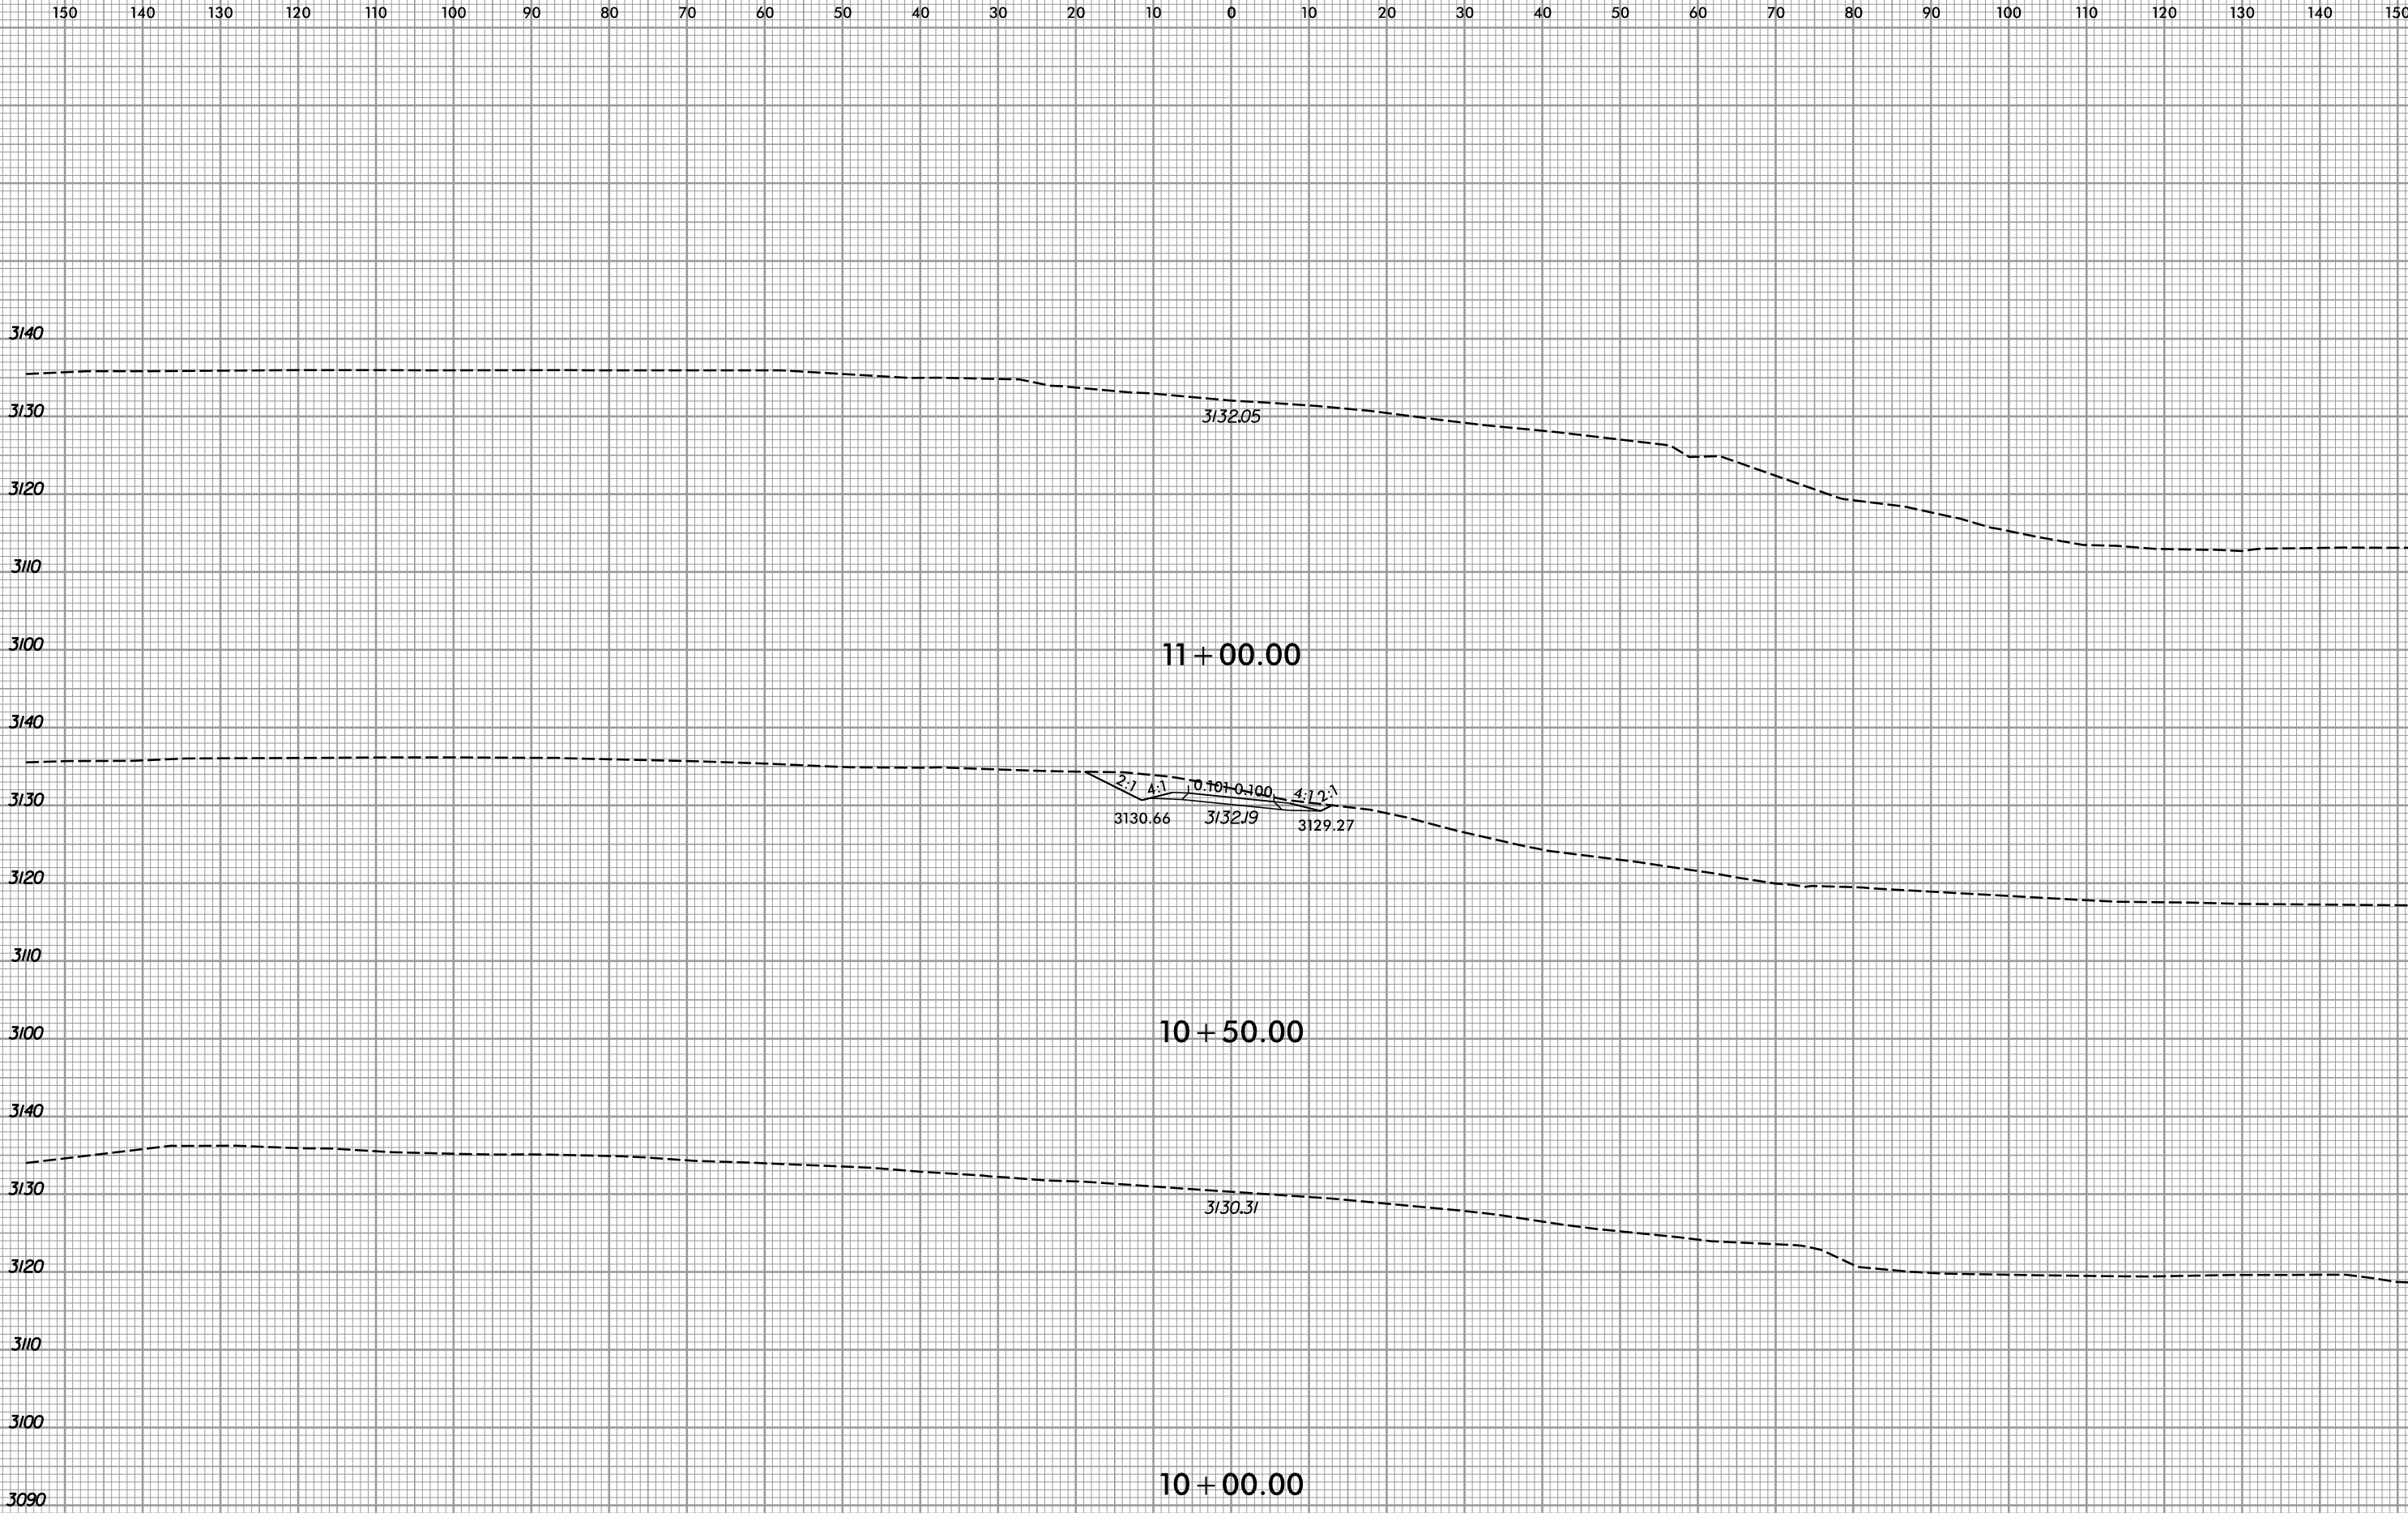

10 + 00.00
-DR25_DET-