



bgonfa 4/14/2026 R:\Structures\DCN\Final\Culvert\U-5810_CU.03.dgn

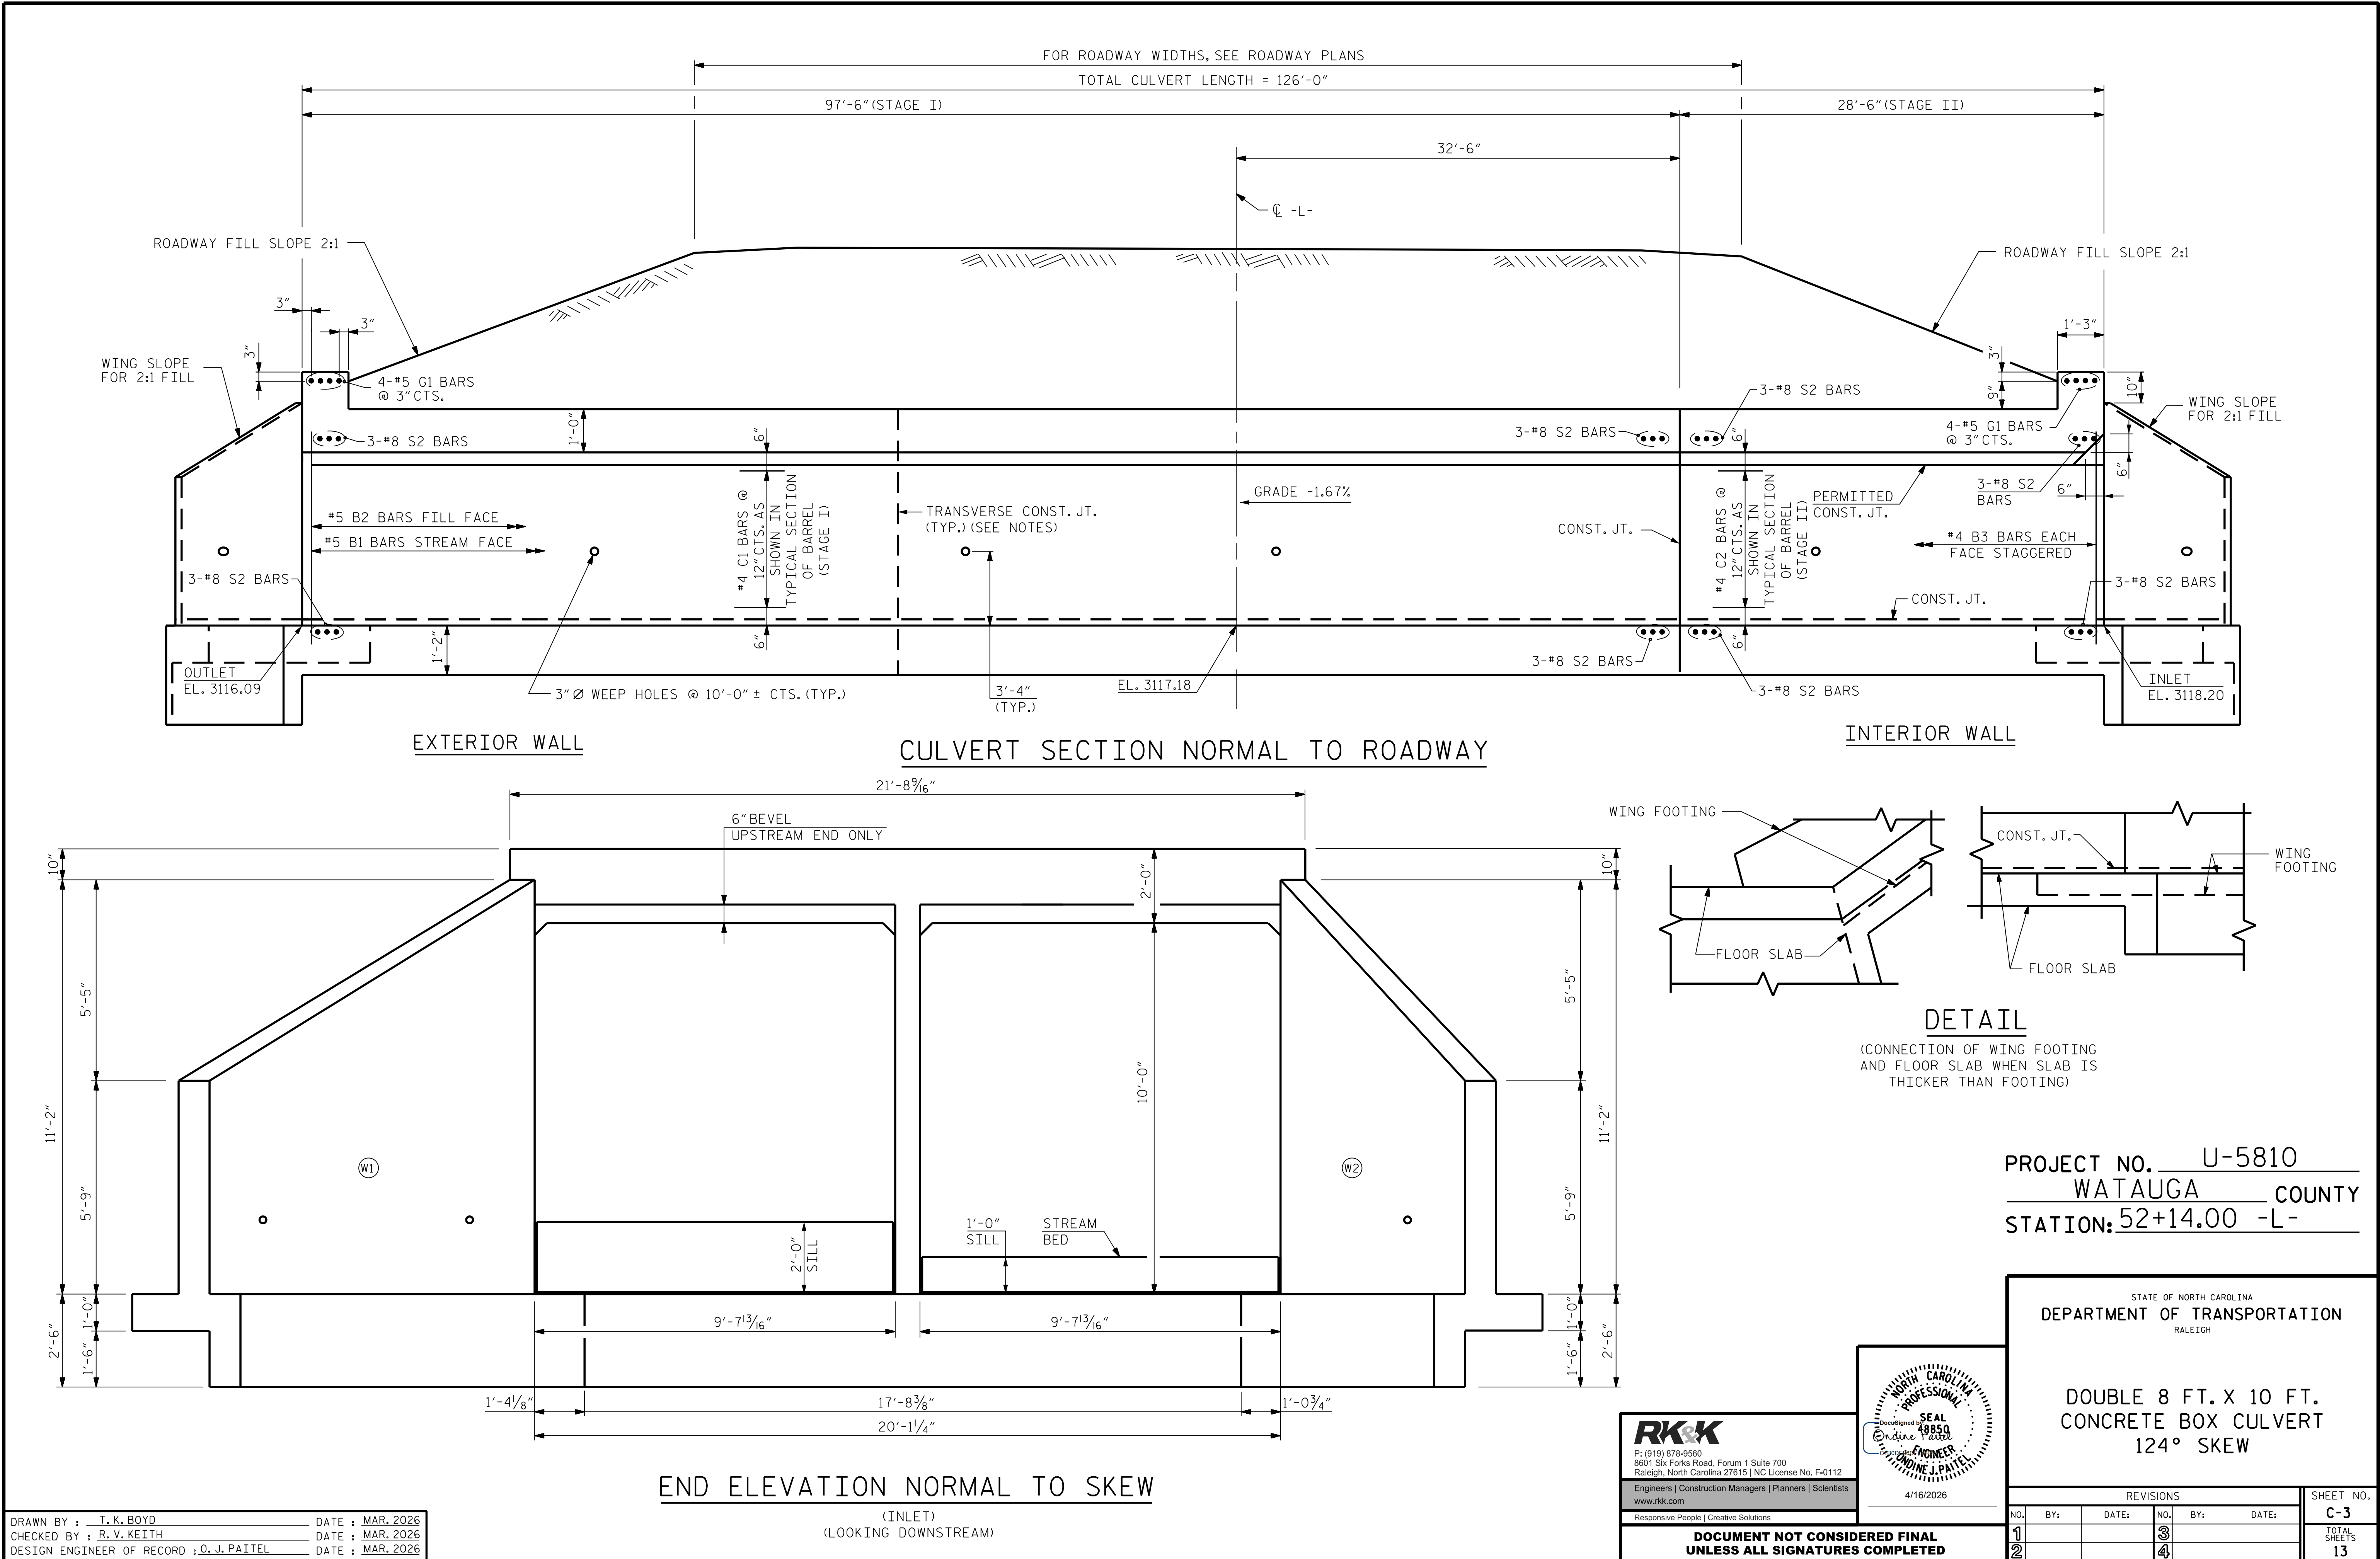

DRAWN BY : T.K. BOYD DATE : MAR. 2026
CHECKED BY : R.V. KEITH DATE : MAR. 2026
DESIGN ENGINEER OF RECORD : O.J. PAITEL DATE : MAR. 2026

END ELEVATION NORMAL TO SKEW
(INLET)
(LOOKING DOWNSTREAM)

RK&K
P: (919) 878-9560
8601 Six Forks Road, Forum 1 Suite 700
Raleigh, North Carolina 27615 | NC License No. F-0112
Engineers | Construction Managers | Planners | Scientists
www.rkk.com
Responsive People | Creative Solutions

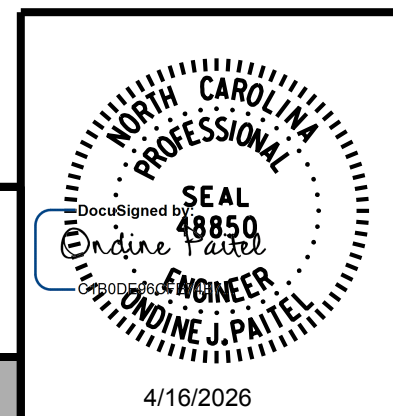

PROJECT NO. U-5810
WATAUGA COUNTY
STATION: 52+14.00 -L-

STATE OF NORTH CAROLINA DEPARTMENT OF TRANSPORTATION RALEIGH					
DOUBLE 8 FT. X 10 FT. CONCRETE BOX CULVERT 124° SKEW					
REVISIONS					
NO.	BY:	DATE:	NO.	BY:	DATE:
1			3		
2			4		
SHEET NO.					TOTAL SHEETS
C-3					13