


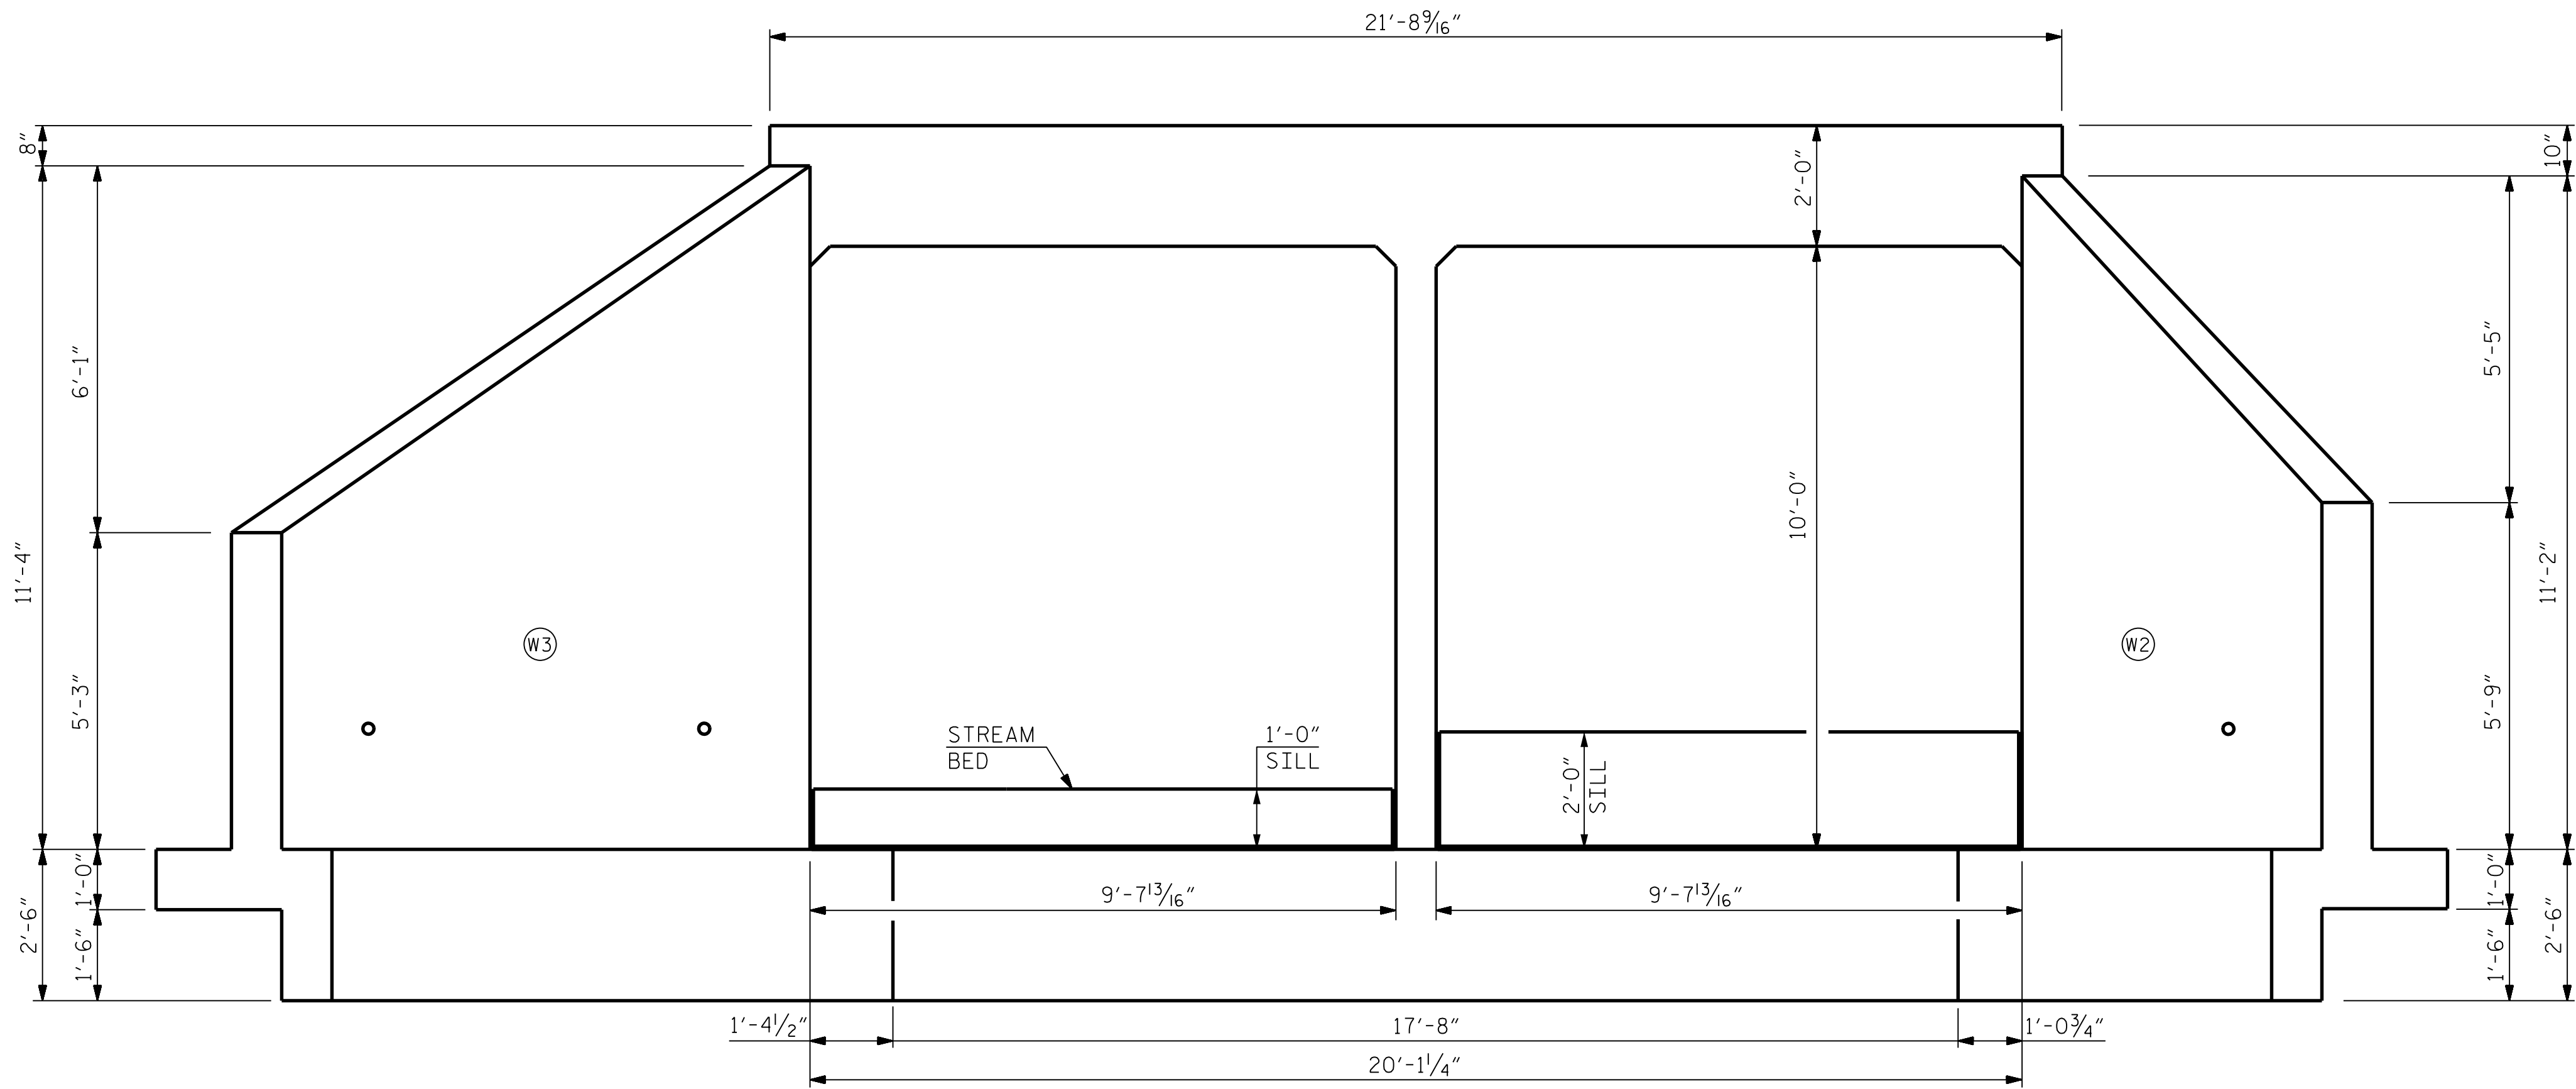

END ELEVATION NORMAL TO SKEW

(OUTLET)
(LOOKING UPSTREAM)

PROJECT NO. U-5810
WATAUGA COUNTY
STATION: 52+14.00 -L-

STATE OF NORTH CAROLINA
DEPARTMENT OF TRANSPORTATION
RALEIGH

DOUBLE 8 FT. X 10 FT.
CONCRETE BOX CULVERT
124° SKEW

REVISIONS						SHEET NO.
NO.	BY:	DATE:	NO.	BY:	DATE:	C-4
1			3			TOTAL SHEETS
2			4			13

RK&K
P: (919) 878-9560
8601 Six Forks Road, Forum 1 Suite 700
Raleigh, North Carolina 27615 | NC License No. F-0112
Engineers | Construction Managers | Planners | Scientists
www.rkk.com
Responsive People | Creative Solutions

**DOCUMENT NOT CONSIDERED FINAL
UNLESS ALL SIGNATURES COMPLETED**

4/16/2026

DRAWN BY : T. K. BOYD DATE : MAR. 2026
CHECKED BY : R. V. KEITH DATE : MAR. 2026
DESIGN ENGINEER OF RECORD : Q. J. PAITEL DATE : MAR. 2026