


4/14/2026 R:\Structures\Drawings\Final\Culvert\U-5810_CU.06.dgn

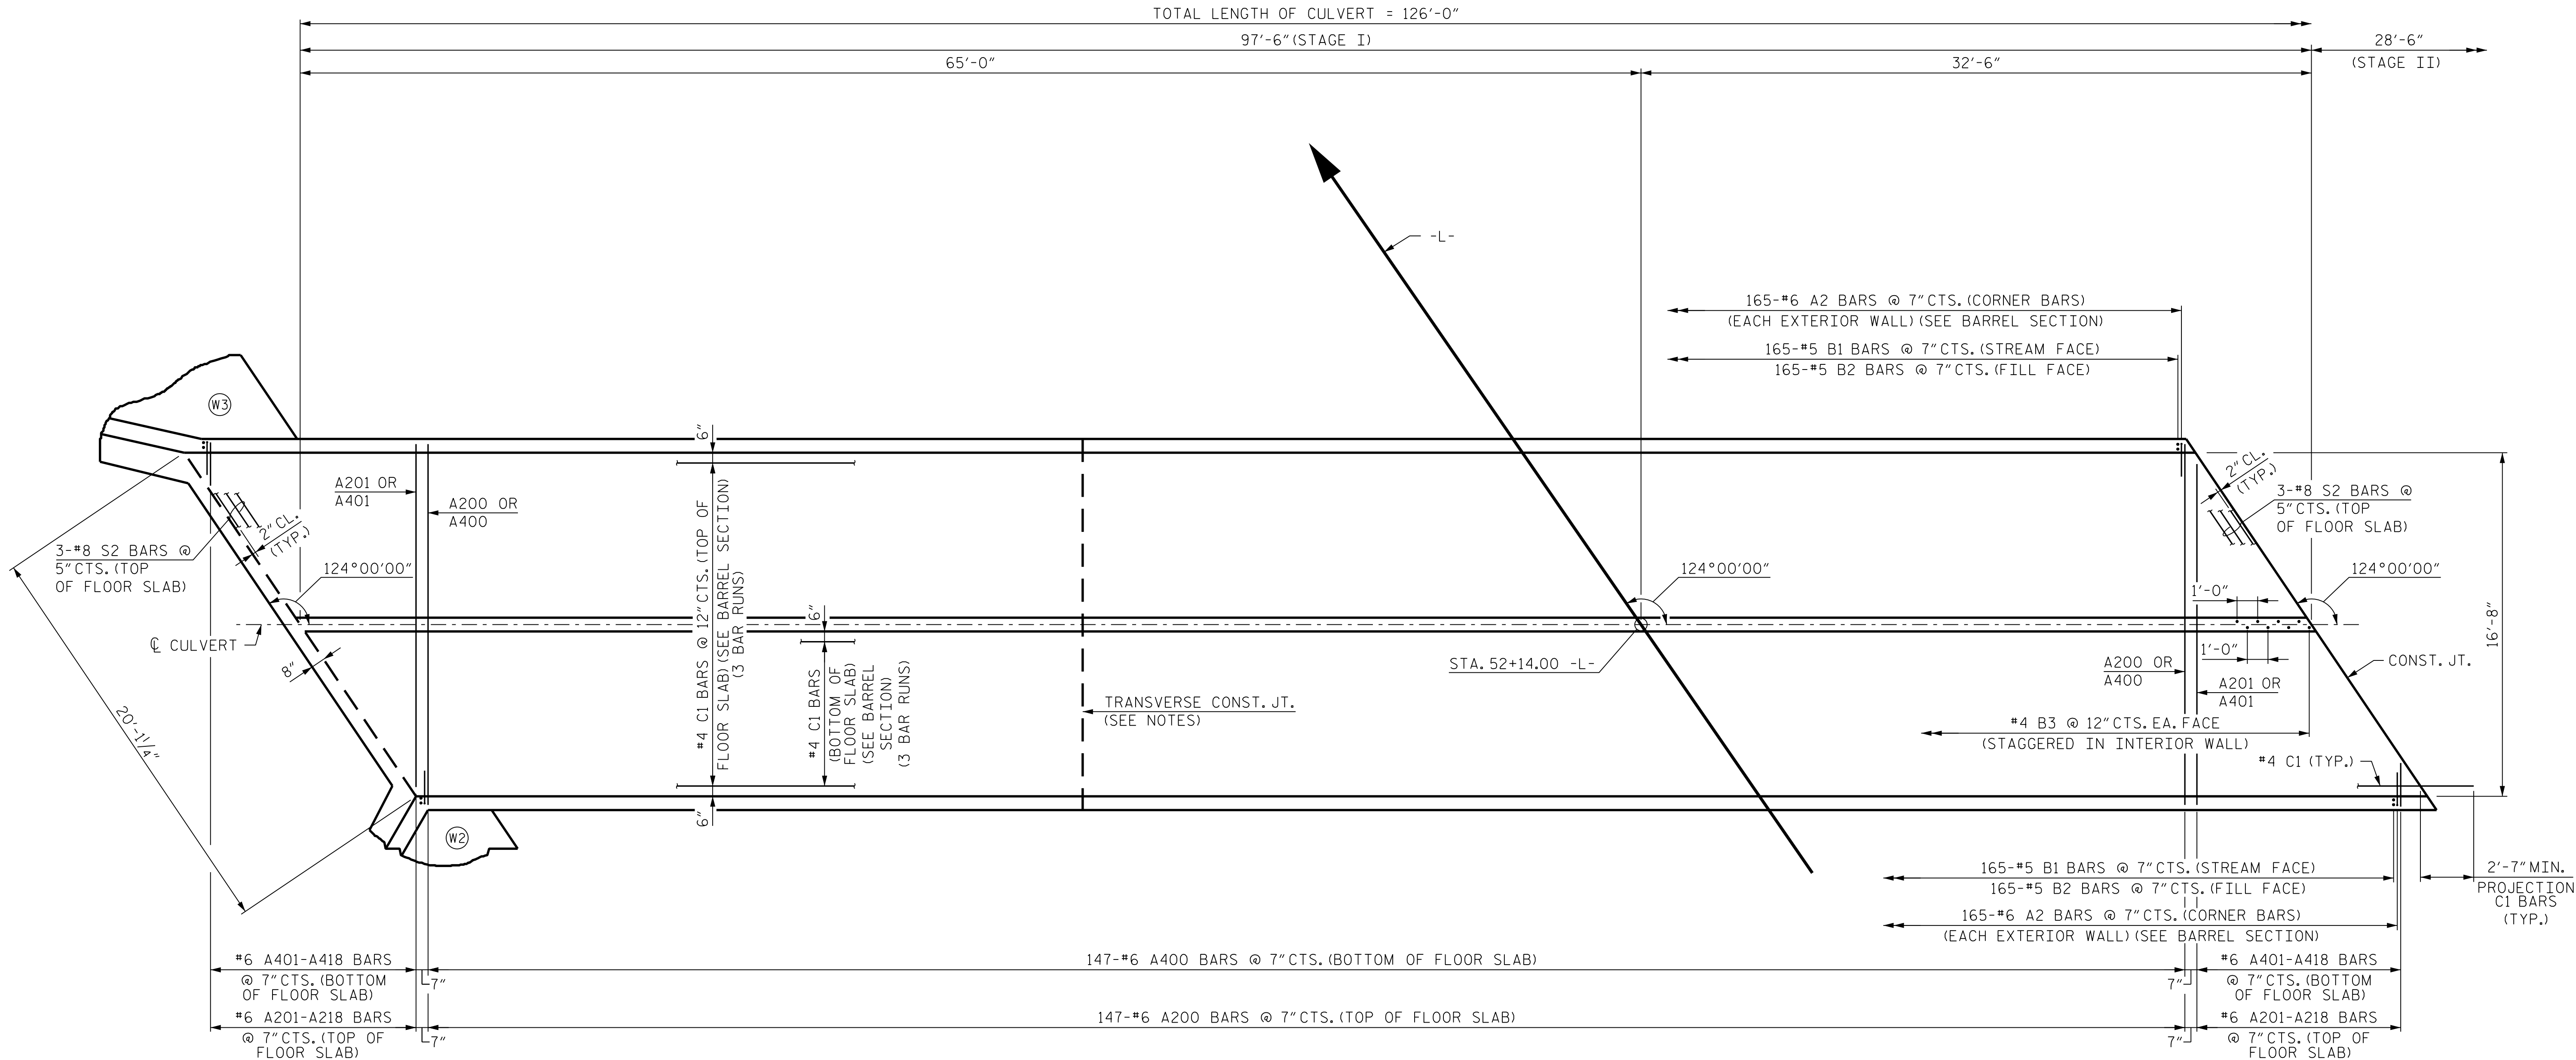

PLAN - FLOOR SLAB
STAGE I

PROJECT NO. U-5810
WATAUGA COUNTY
STATION: 52+14.00 -L-

DRAWN BY : T. K. BOYD DATE : MAR. 2026
CHECKED BY : R. V. KEITH DATE : MAR. 2026
DESIGN ENGINEER OF RECORD : O. J. PAITEL DATE : MAR. 2026

RK&K
P: (919) 878-9560
8601 Six Forks Road, Forum 1 Suite 700
Raleigh, North Carolina 27615 | NC License No. F-0112
Engineers | Construction Managers | Planners | Scientists
www.rkk.com
Responsive People | Creative Solutions

SEAL
49850
ENGINEER
O. J. PAITEL
4/16/2026

STATE OF NORTH CAROLINA DEPARTMENT OF TRANSPORTATION RALEIGH					
DOUBLE 8 FT. X 10 FT. CONCRETE BOX CULVERT STAGE I 124° SKEW					
REVISIONS					
NO.	BY:	DATE:	NO.	BY:	DATE:
1			3		
2			4		
SHEET NO. C-6					TOTAL SHEETS 13