


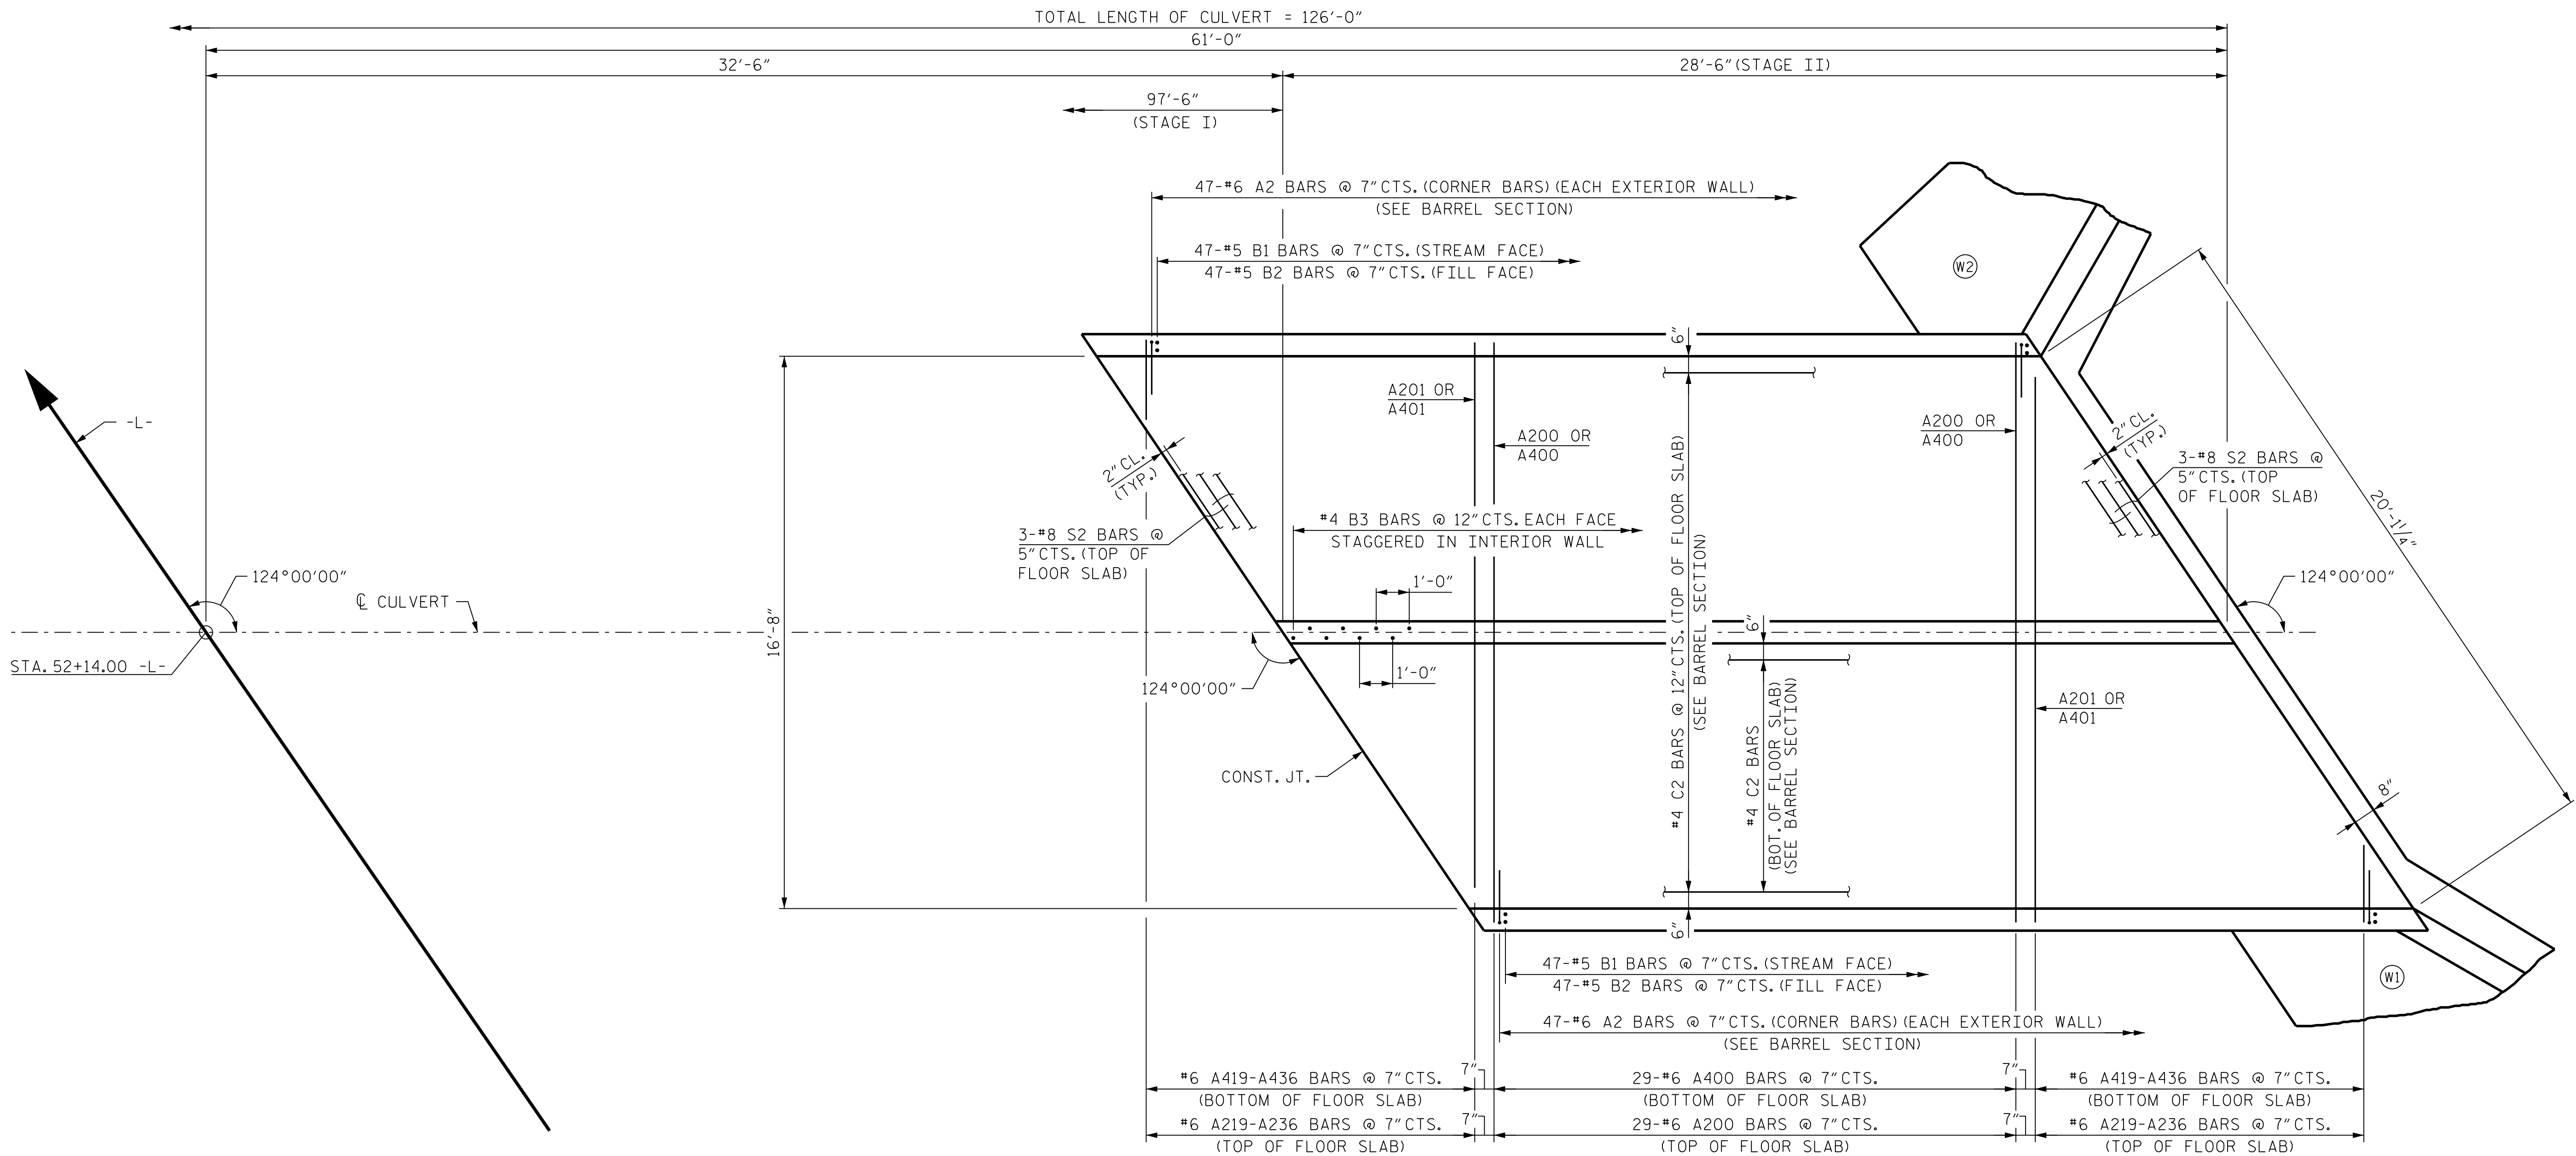


PLAN - FLOOR SLAB
STAGE II

PROJECT NO. U-5810
WATAUGA COUNTY
STATION: 52+14.00 -L-

STATE OF NORTH CAROLINA
DEPARTMENT OF TRANSPORTATION
RALEIGH

DOUBLE 8 FT. X 10 FT.
CONCRETE BOX CULVERT
STAGE II
124° SKEW

REVISIONS						SHEET NO.
NO.	BY:	DATE:	NO.	BY:	DATE:	C-8
1			3			TOTAL SHEETS
2			4			13

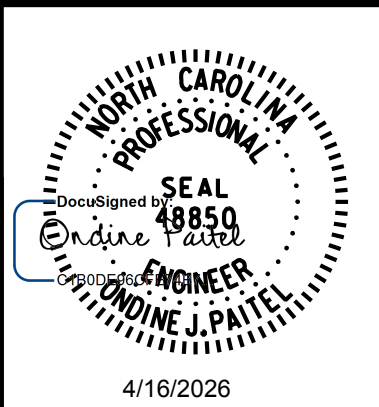

RK&K
P: (919) 878-9560
8601 Six Forks Road, Forum 1 Suite 700
Raleigh, North Carolina 27615 | NC License No. F-0112
Engineers | Construction Managers | Planners | Scientists
www.rkk.com
Responsive People | Creative Solutions

DOCUMENT NOT CONSIDERED FINAL
UNLESS ALL SIGNATURES COMPLETED

DRAWN BY : T. K. BOYD DATE : MAR. 2026
CHECKED BY : R. V. KEITH DATE : MAR. 2026
DESIGN ENGINEER OF RECORD : O. J. PAITEL DATE : MAR. 2026

4/14/2026 R:\Structures\DCN\Final\Culvert\U-5810_CU_08.dgn bgonfa