



DOCUMENT NOT CONSIDERED FINAL
UNLESS ALL SIGNATURES COMPLETED

RETAINING WALL #5 PLAN VIEW

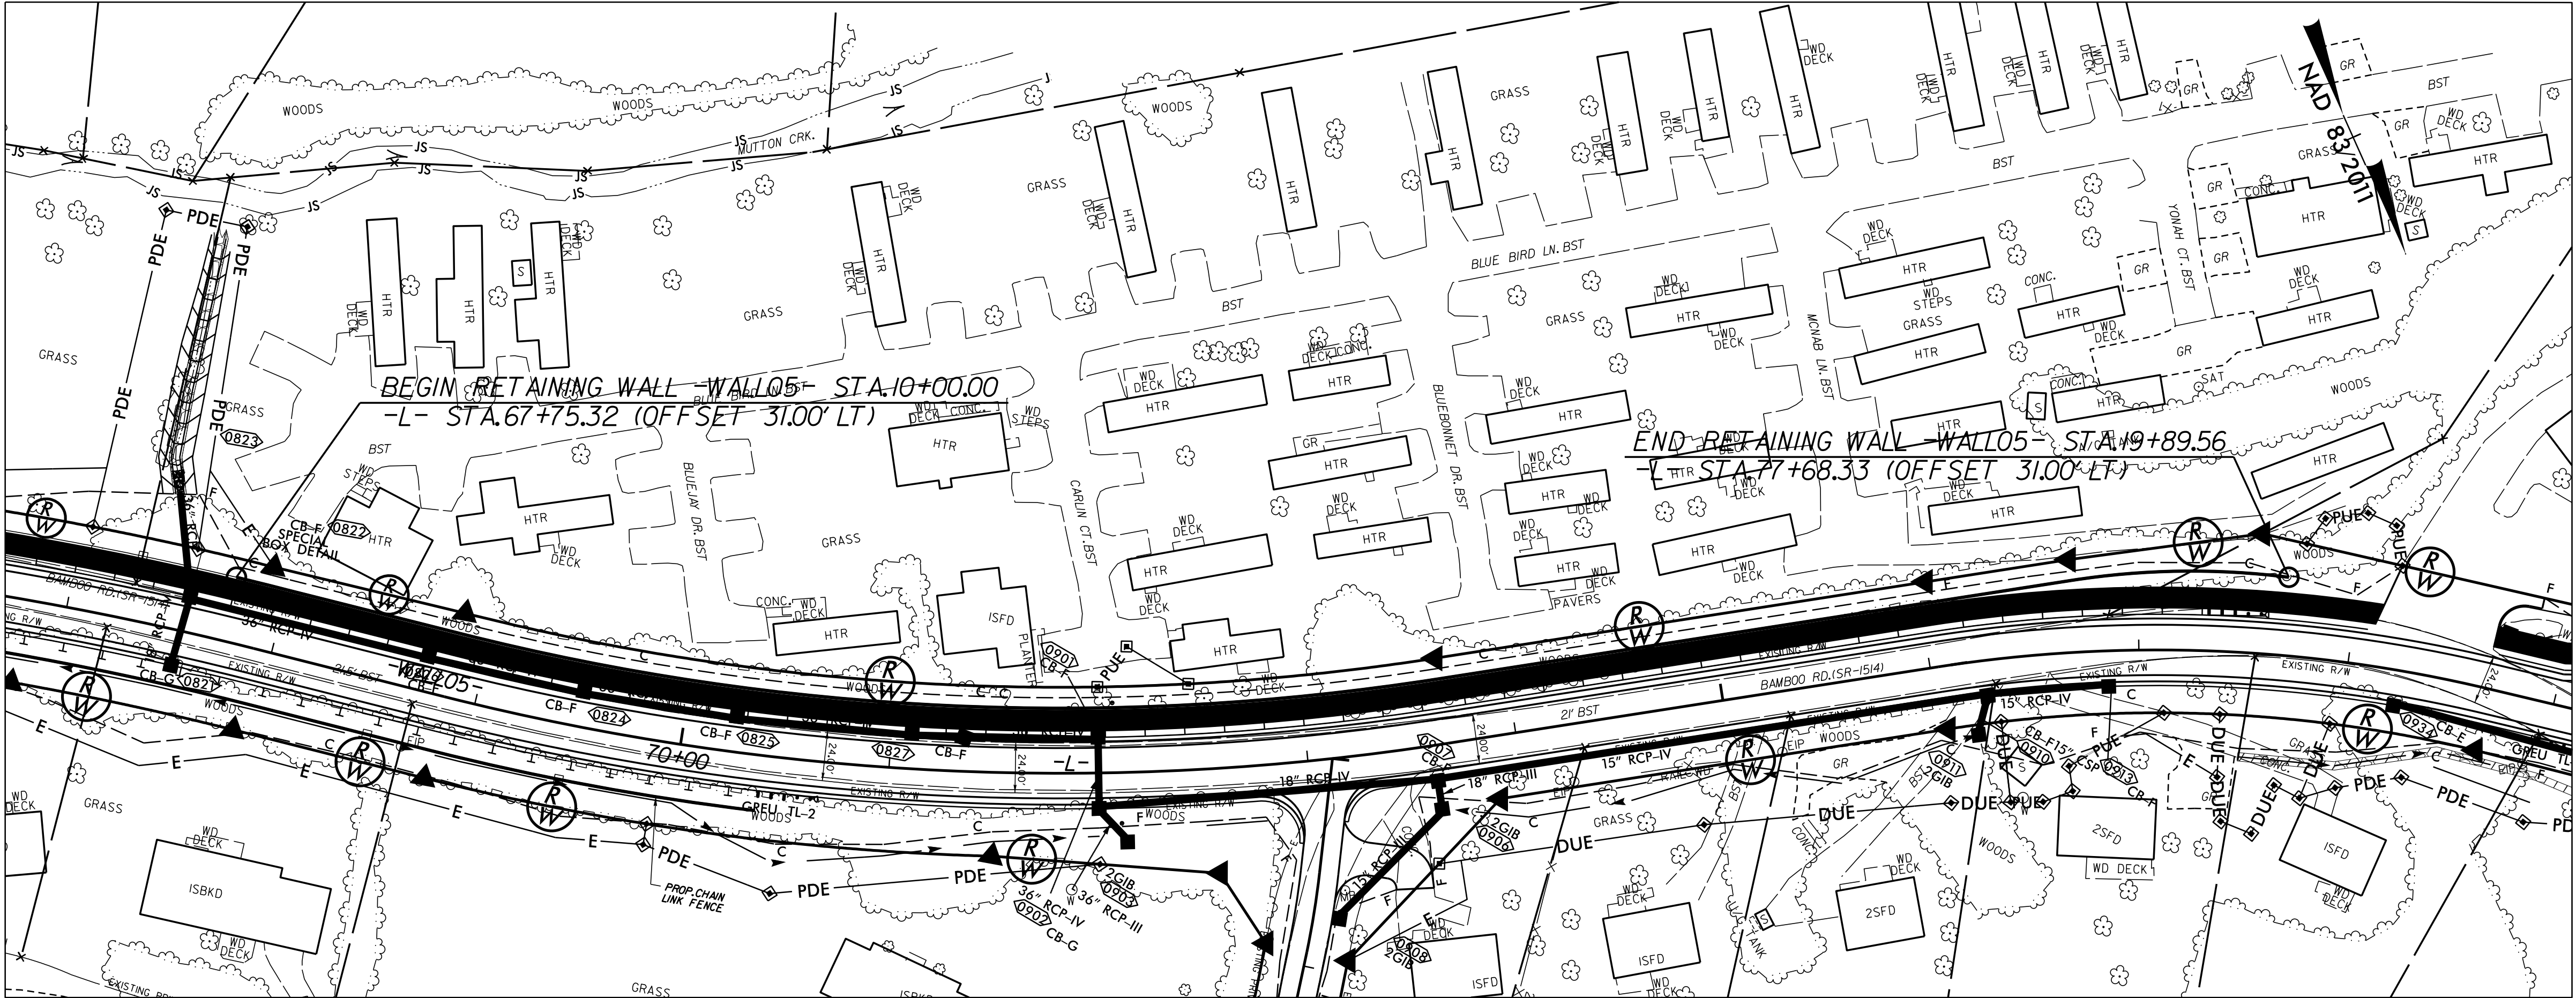


PROJECT NO.: U-5810
WATAGUA COUNTY
STATION: -WALL05- STA. 10+00 TO 19+89.56
SHEET 1 OF 6 WALL ID RW-5

PREPARED BY: JOEY DAILY
REVIEWED BY: KRISTEN HILL
DATE: 1/28/25
DATE: 1/28/25

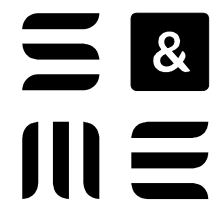

8848 RED OAK BLVD, SUITE A
CHARLOTTE, NC 28217
(704) 523-4726

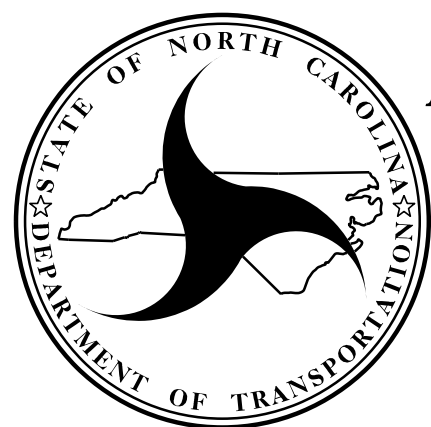

NORTH CAROLINA
DEPARTMENT OF TRANSPORTATION
DIVISION OF HIGHWAYS

GEOTECHNICAL
ENGINEERING UNIT

REVISIONS						SHEET NO.
NO.	BY	DATE	NO.	BY	DATE	
1			3			W-9
2			4			