


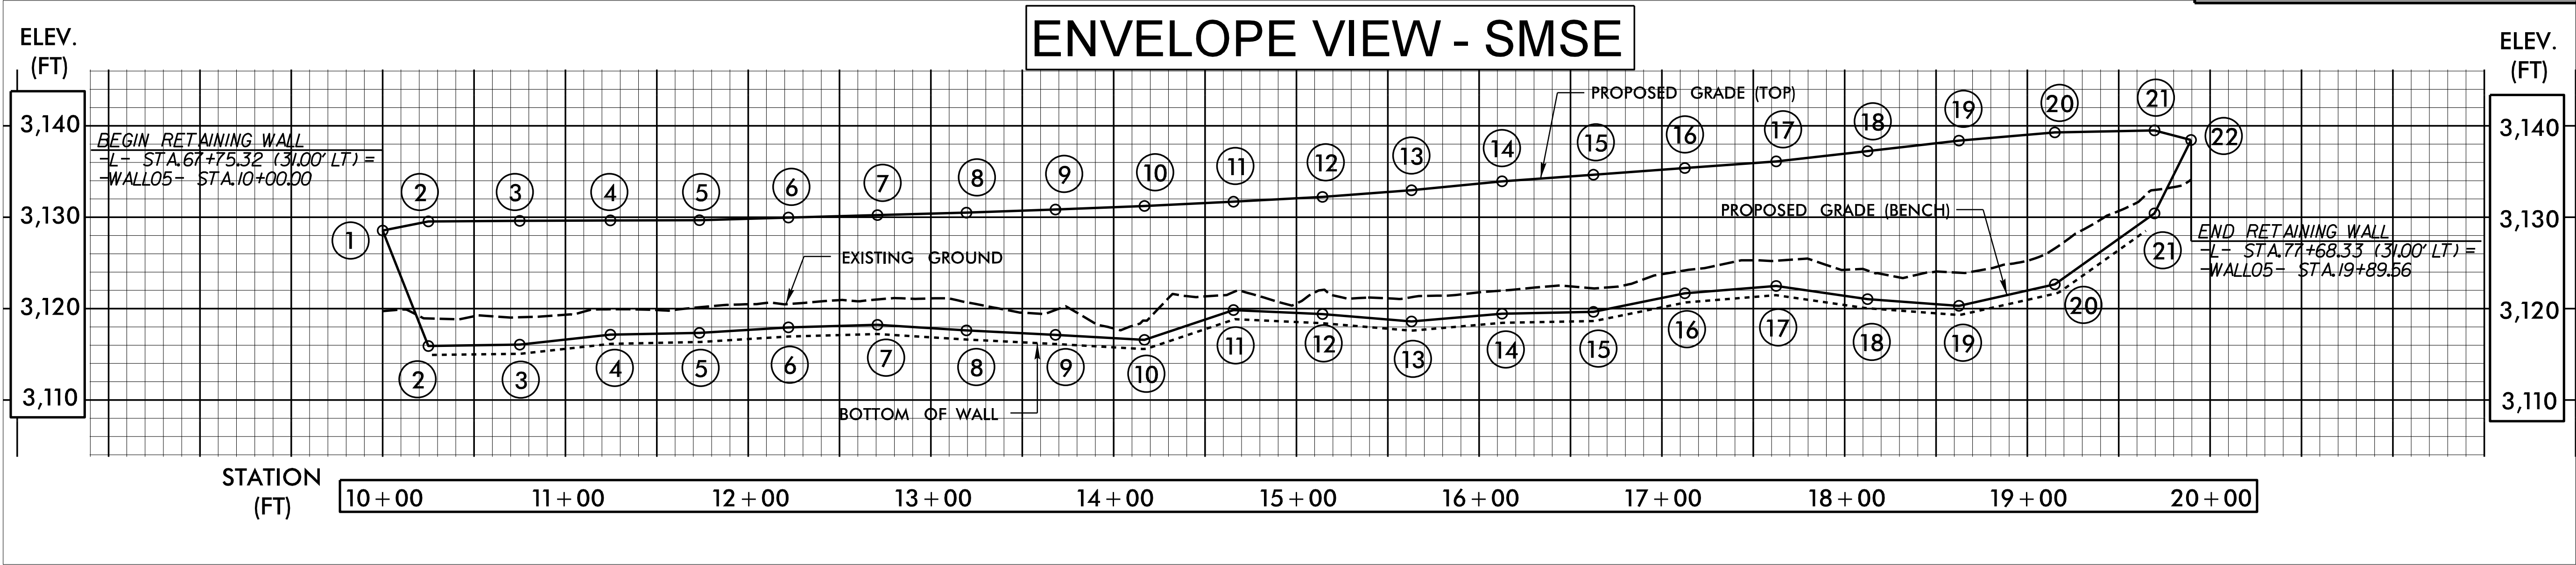

ESTIMATED SMSE WALL QUANTITIES (SQUARE FEET)	
SMSE RETAINING WALL NO. 5	13,308 SF
WEATHER CUT ASHLAR FORM LINER FINISH (SF)*	13,308 SF

*THE WEATHER CUT ASHLAR FORM LINER FINISH IS INCIDENTAL AND SHOULD BE INCLUDED IN THE COST OF THE WALL.

POINT NO.	-L2- STATION	-WALL05- STATION	PROPOSED FINISHED GRADE (TOP)	PROPOSED FINISHED GRADE (BENCH)
1	67+75.32	10+00.00	3,128.54	3,128.54
2	68+00.00	10+25.00	3,129.54	3,115.90
3	68+50.00	10+75.00	3,129.60	3,116.05
4	69+00.00	11+24.62	3,129.65	3,117.15
5	69+50.00	11+73.33	3,129.67	3,117.34
6	70+00.00	12+22.04	3,129.96	3,117.94
7	70+50.00	12+70.74	3,130.23	3,118.22
8	71+00.00	13+19.45	3,130.50	3,117.61
9	71+50.00	13+68.16	3,130.84	3,117.13
10	72+00.00	14+16.87	3,131.23	3,116.58
11	72+50.00	14+65.58	3,131.70	3,119.84
12	73+00.00	15+14.29	3,132.23	3,119.40
13	73+50.00	15+62.99	3,132.95	3,118.59
14	74+00.00	16+12.54	3,133.93	3,119.44
15	74+50.00	16+62.54	3,134.65	3,119.64
16	75+00.00	17+12.54	3,135.38	3,121.68
17	75+50.00	17+62.54	3,136.11	3,122.48
18	76+00.00	18+12.54	3,137.23	3,121.03
19	76+50.00	18+62.72	3,138.38	3,120.30
20	77+00.00	19+17.44	3,139.28	3,122.65
21	77+50.00	19+70.23	3,139.50	3,130.42
22	77+68.31	19+89.56	3,138.45	3,138.45

