


DOCUMENT NOT CONSIDERED FINAL
UNLESS ALL SIGNATURES COMPLETED

SHORED SOIL NAIL QUANTITIES (FOR BIDDING PURPOSES ONLY)			
RETAINING WALL NO.	SHORED MSE RETAINING WALLS (SF)	SOIL NAIL VERIFICATION TESTS	SOIL NAIL PROOF TESTS
5	6,315	3	20

POINT NO.	-L2- STATION	-WALL05- STATION (SOIL NAIL PORTION)	PROPOSED GRADE (TOP)	PROPOSED GRADE (BOTTOM)
1	67+75.32	10+00.00	0.00	0.00
2	68+00.00	10+25.00	3123.41	3115.90
3	68+50.00	10+75.00	3123.00	3116.05
4	69+00.00	11+24.61	3123.36	3117.15
5	69+50.00	11+73.32	3123.60	3117.34
6	70+00.00	12+22.03	3123.68	3117.94
7	70+50.00	12+70.74	3124.45	3118.22
8	71+00.00	13+19.45	3124.56	3117.61
9	71+50.00	13+68.16	3123.44	3117.13
10	72+00.00	14+16.86	3122.80	3116.58
11	72+50.00	14+65.57	3124.14	3119.84
12	73+00.00	15+14.28	3124.88	3119.40
13	73+50.00	15+62.99	3124.92	3118.59
14	74+00.00	16+12.54	3125.49	3119.44
15	74+50.00	16+62.54	3126.05	3119.64
16	75+00.00	17+12.54	3127.54	3121.68
17	75+50.00	17+62.54	3129.02	3122.48
18	76+00.00	18+12.54	3129.03	3121.03
19	76+50.00	18+62.54	3130.50	3120.30
20	77+00.00	19+15.00	3132.87	3122.65
21	77+50.00	19+69.56	3135.57	3130.42
22	77+68.31	19+89.56	0.00	0.00

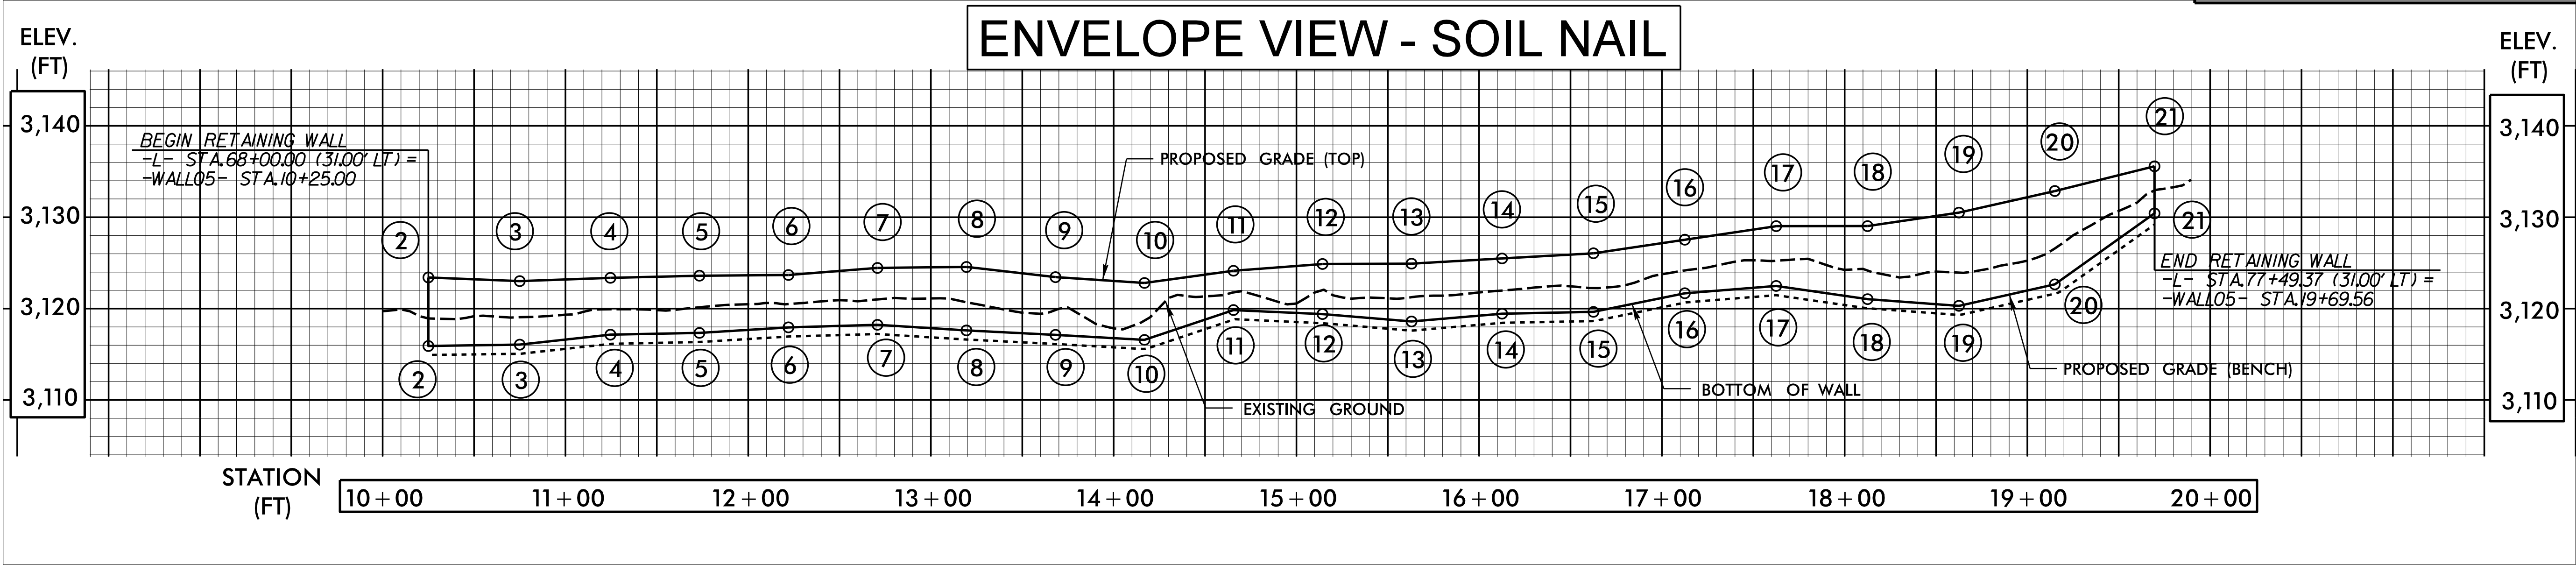