



RETAINING WALL #10 PLAN VIEW

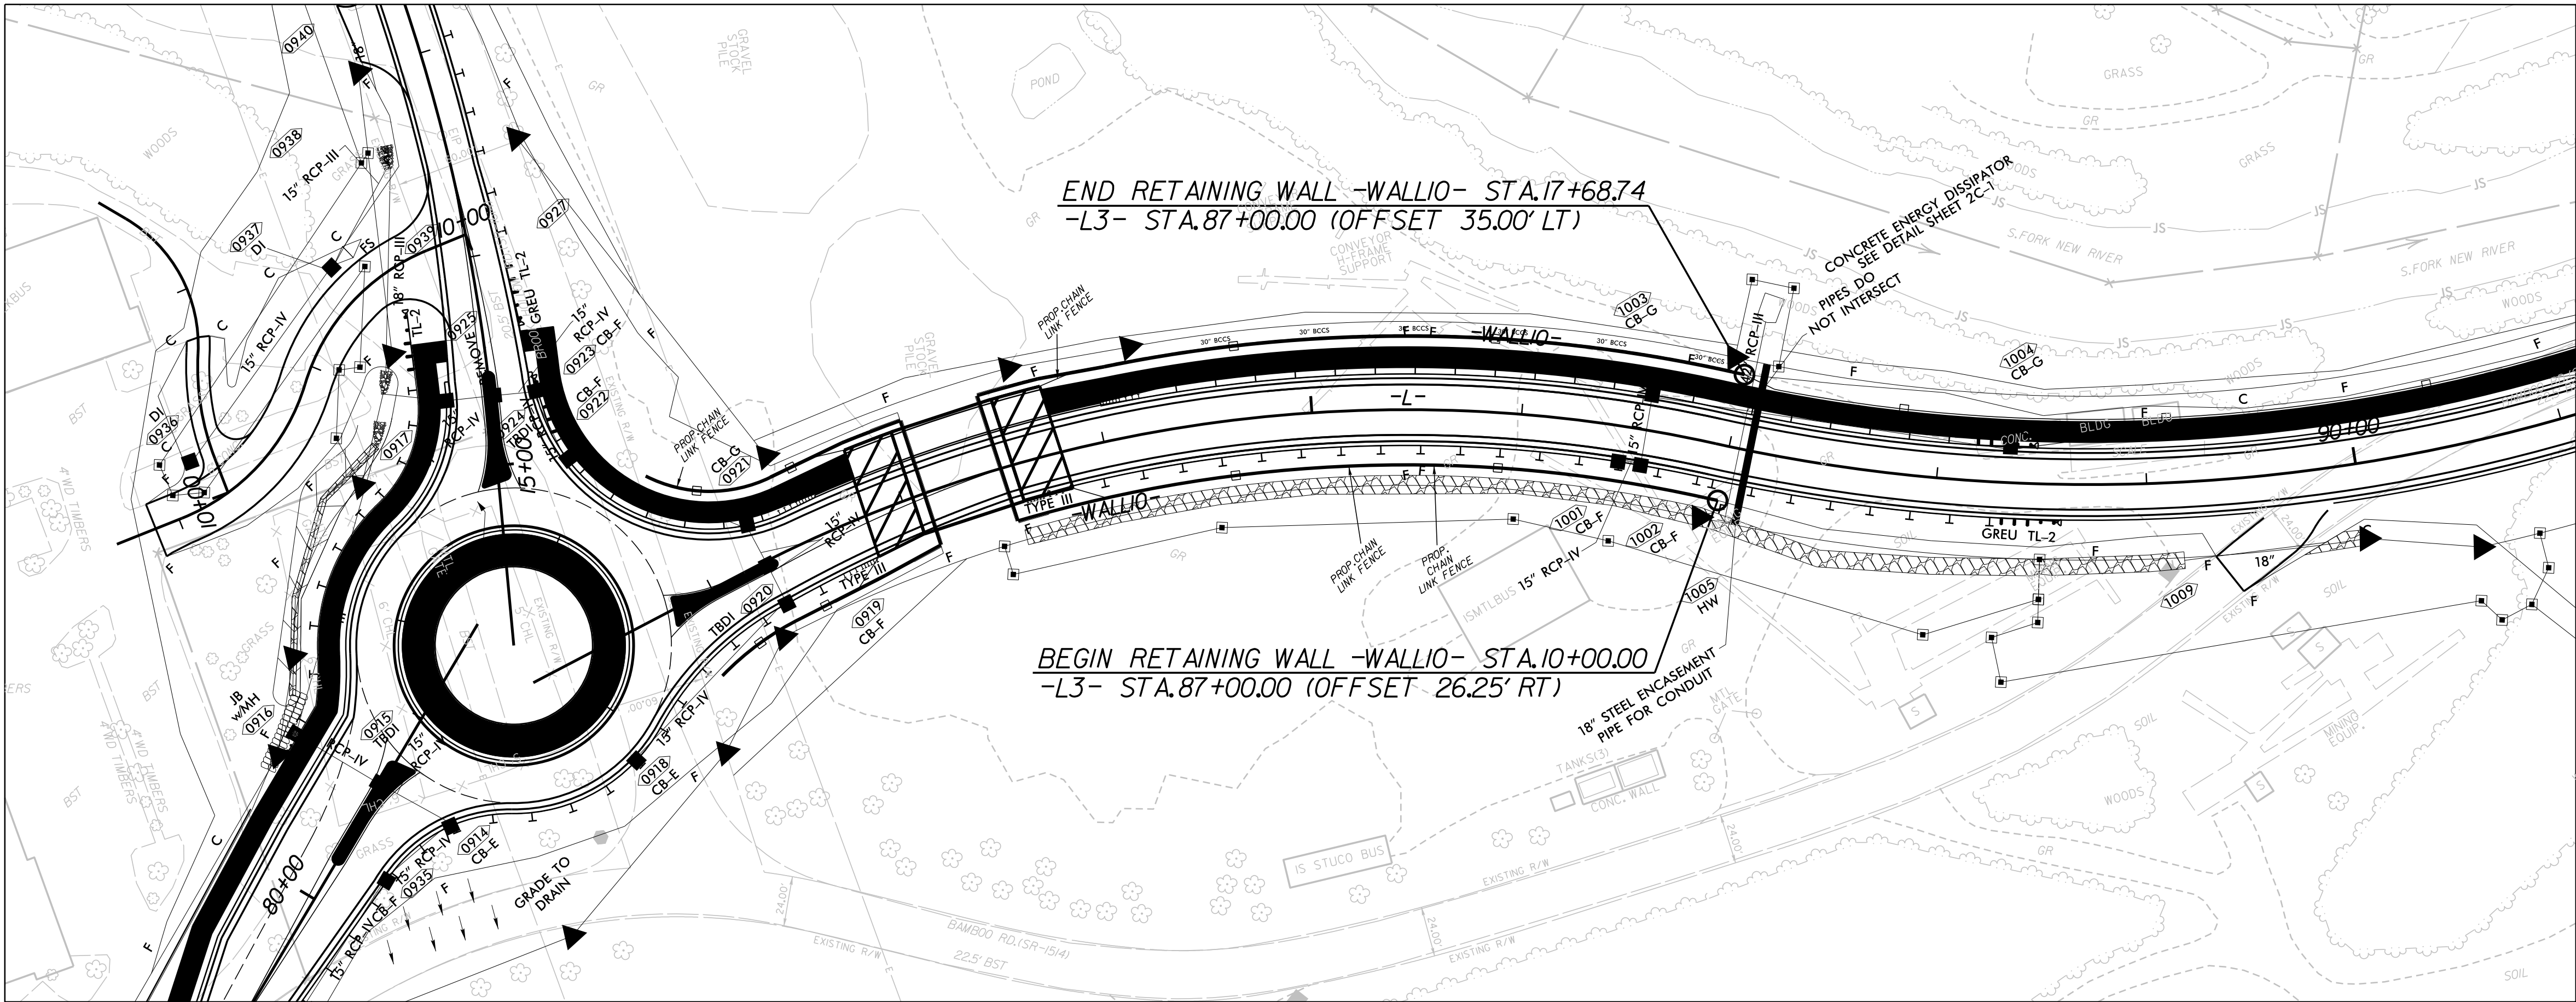

PROJECT NO.: U-5810
WATAGUA COUNTY
STATION: -WALL10- STA. 10+00 TO 17+68.74
SHEET 1 OF 6
WALL ID RW-10

PREPARED BY: JOEY DAILY	DATE: 8/14/25
REVIEWED BY: KRISTEN HILL	DATE: 8/14/25

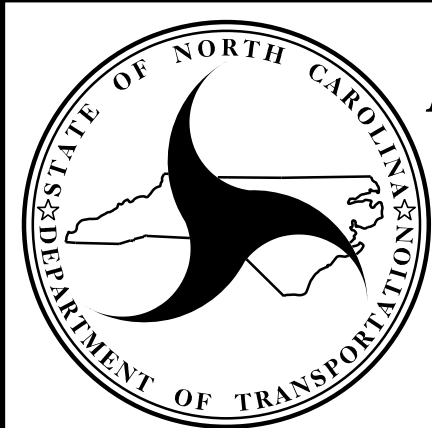

NORTH CAROLINA
DEPARTMENT OF TRANSPORTATION
DIVISION OF HIGHWAYS

GEOTECHNICAL
ENGINEERING UNIT

REVISIONS						SHEET NO.
NO.	BY	DATE	NO.	BY	DATE	
1			3			W-17
2			4			