


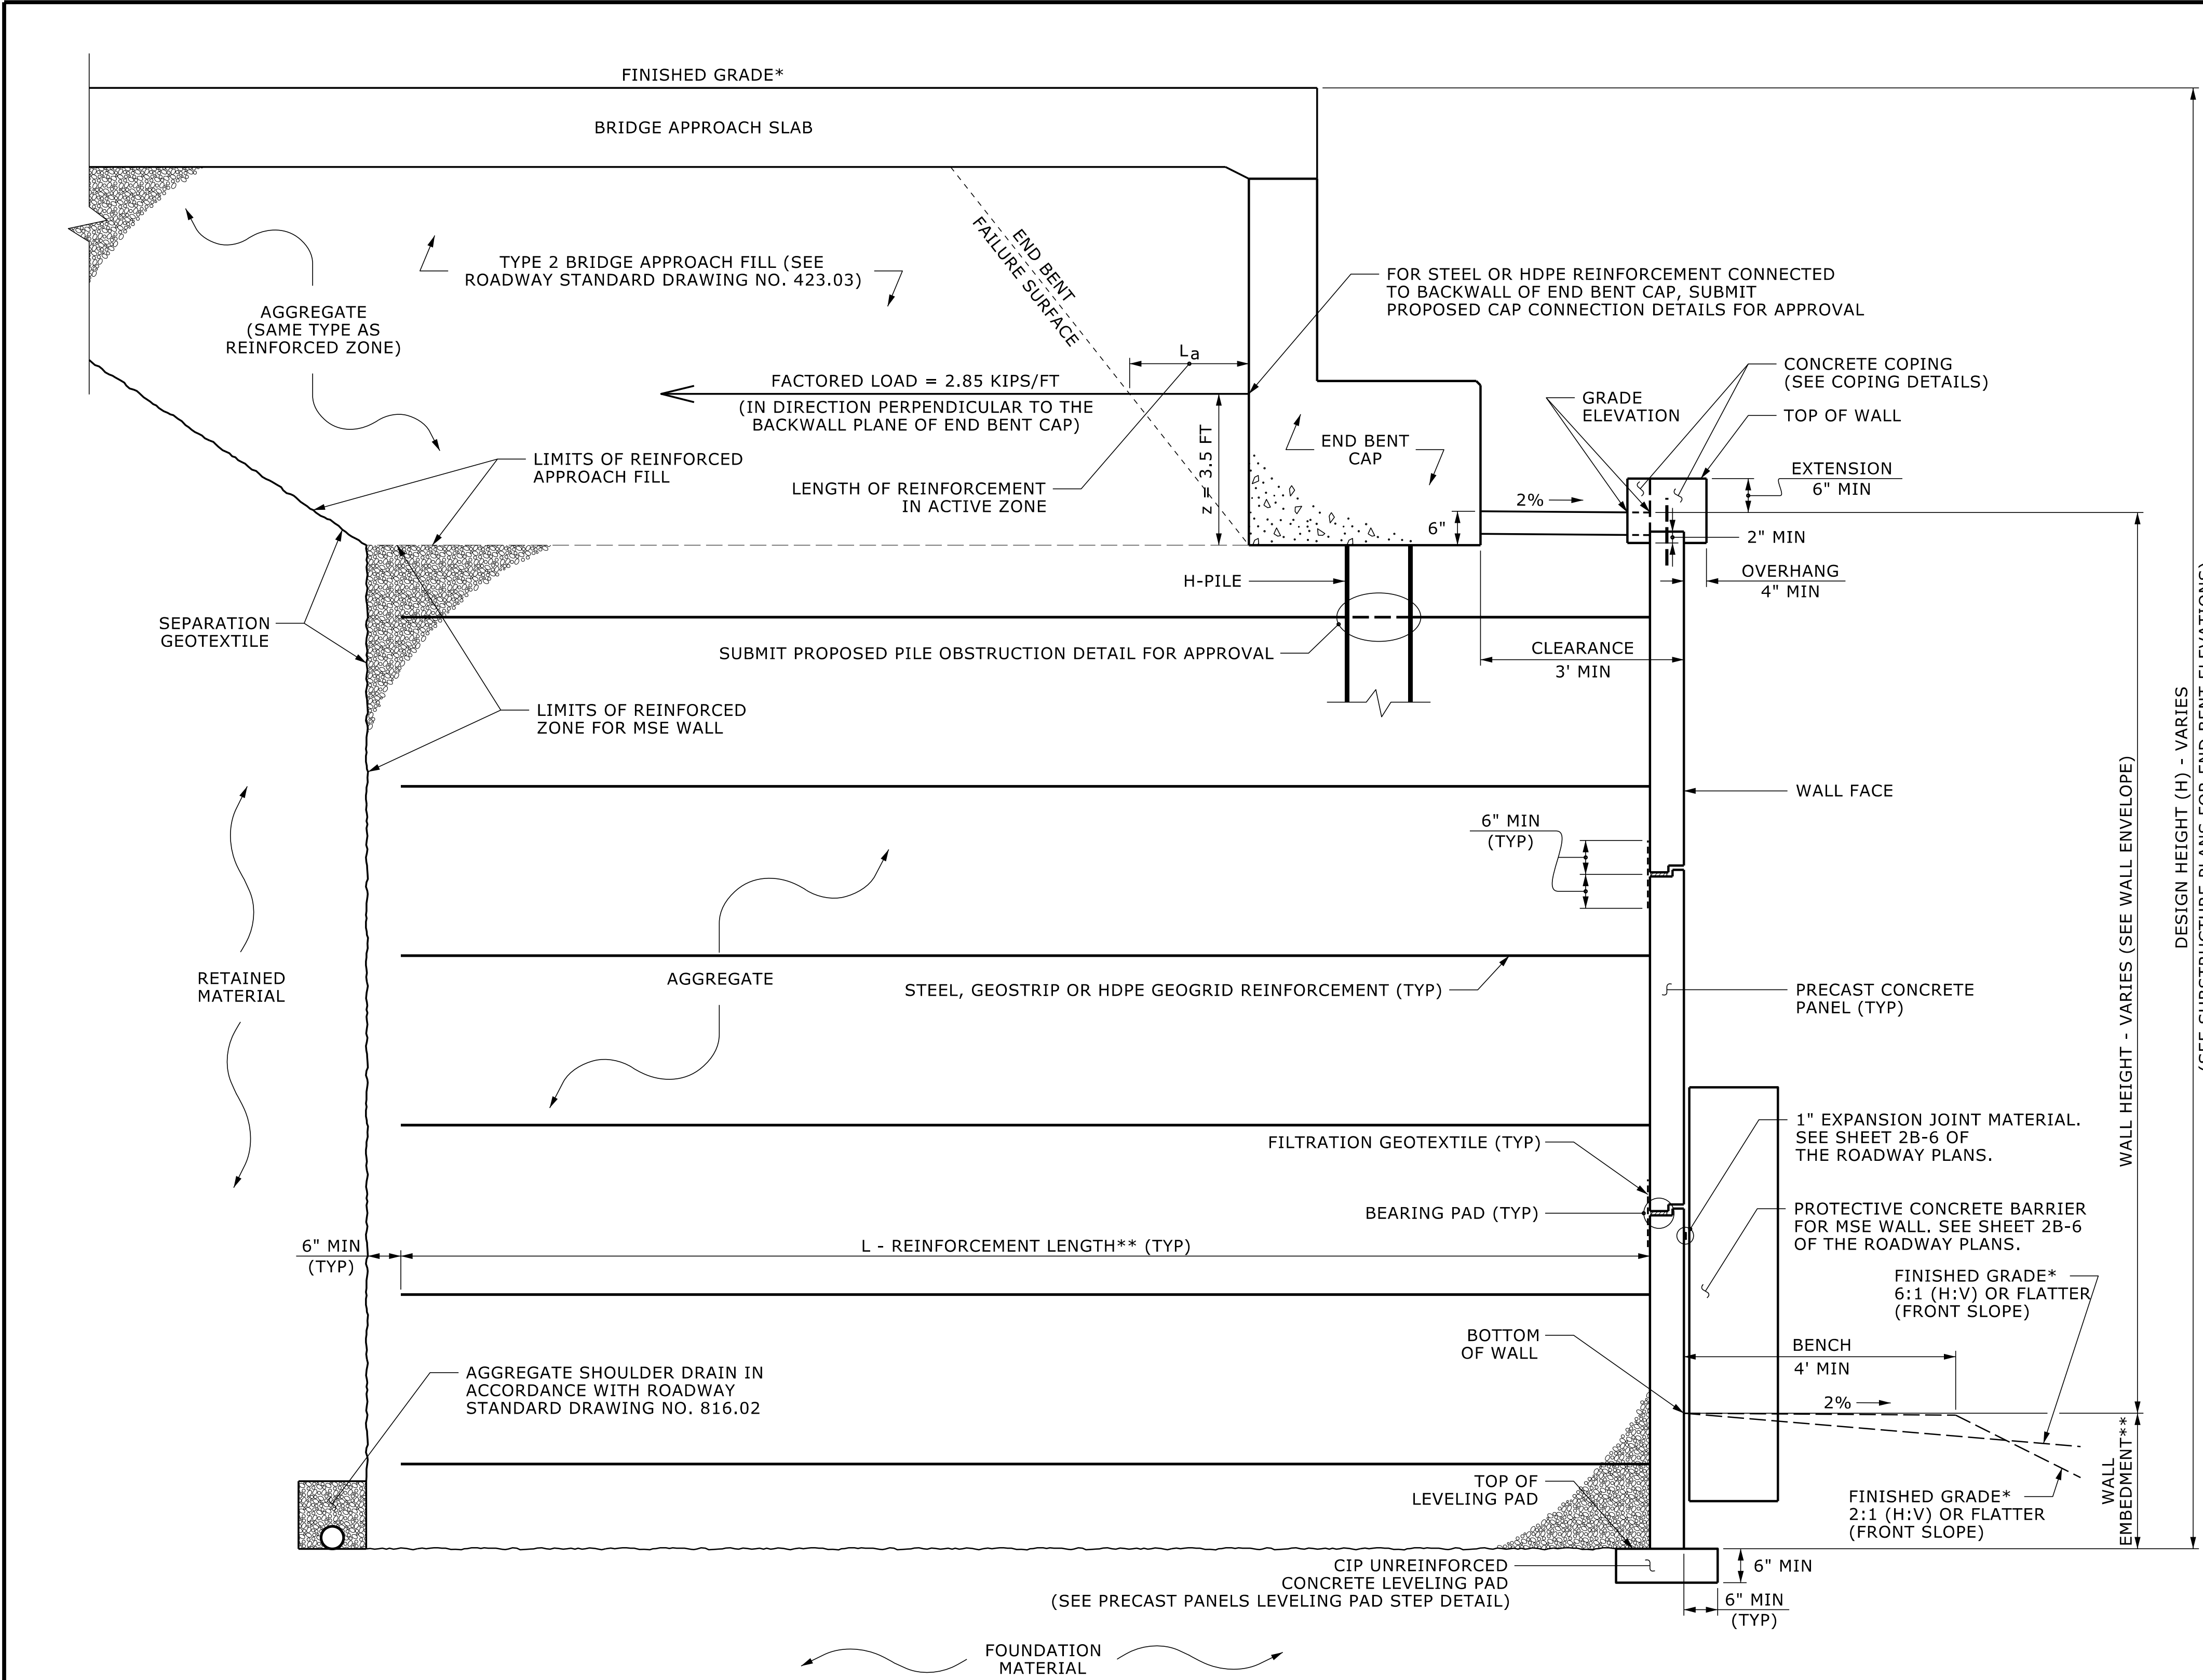

MSE ABUTMENT WALL WITH PRECAST PANELS - TYPICAL SECTION

*SEE ROADWAY PLANS FOR FINISHED GRADE DETAILS.
**SEE MSE RETAINING WALLS PROVISION AND IF APPLICABLE,
MSE WALL NOTES FOR WALL EMBEDMENT AND REINFORCEMENT LENGTH REQUIREMENTS.

GEOTECHNICAL
ENGINEER

DocuSigned by:
Thomas J. Daily
F29CAB859F49F
SIGNATURE


ENGINEER

DATE
6/16/2026

SIGNATURE

DATE

**DOCUMENT NOT CONSIDERED FINAL
UNLESS ALL SIGNATURES COMPLETED**

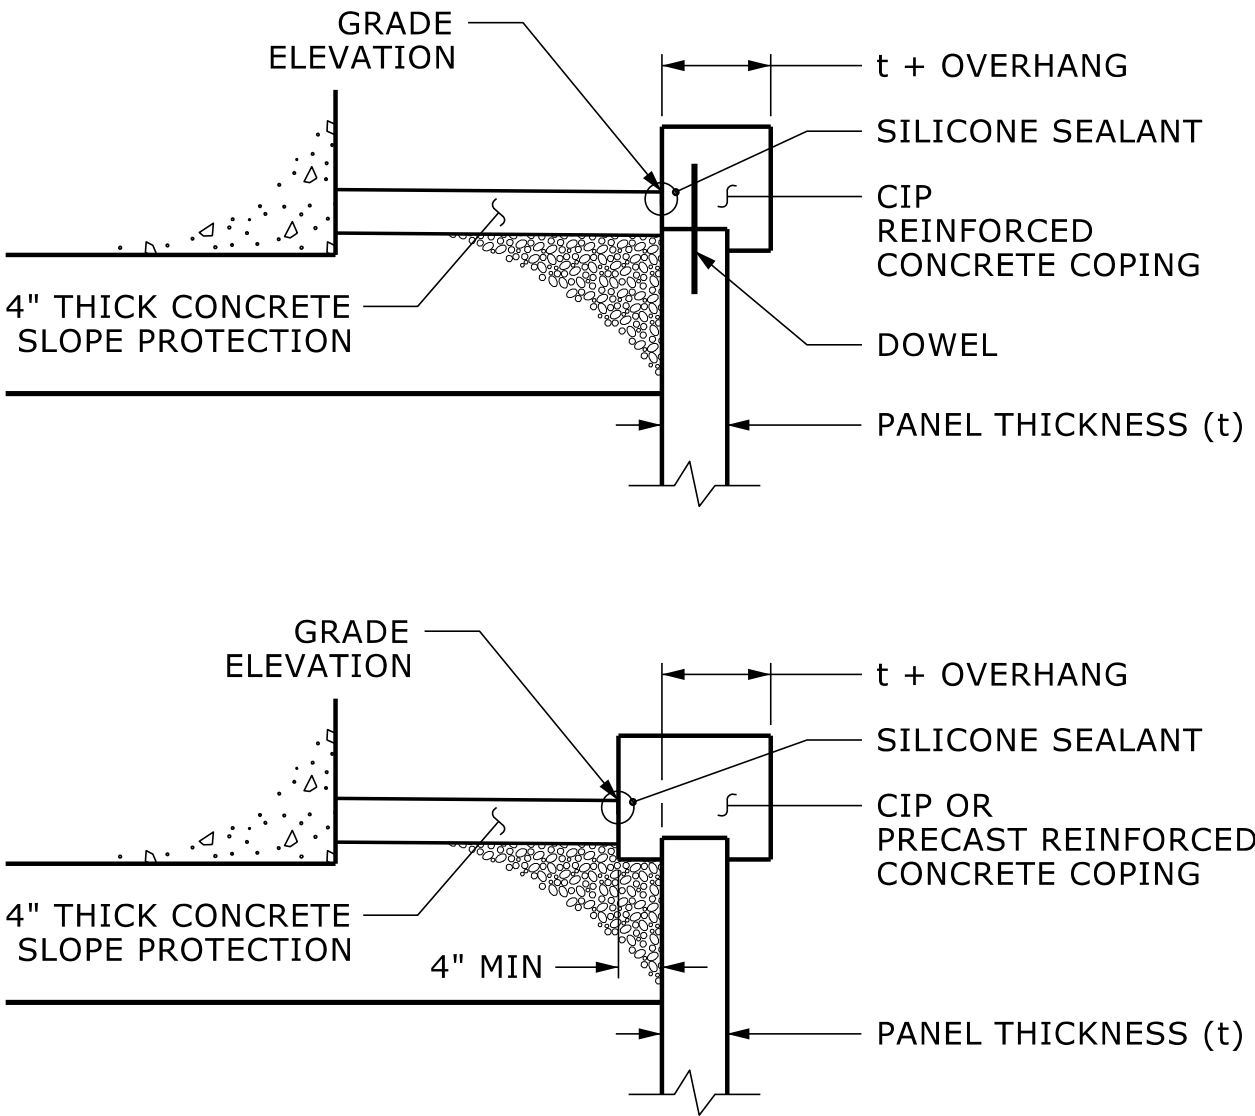


COPING DETAILS

AT THE CONTRACTOR'S OPTION, CONNECT
COPING TO PANELSWITH DOWELS OR
EXTEND COPING DOWN BACK OF PANELS.

PROJECT NO.: U-5810
WATAUGA COUNTY
STATION: -WALL10- STA. 10+00.00 TO 17+68.74
-WALL11- STA. 10+00.00 TO 13+12.88
SHEET 4 OF 6 WALL ID RW-10-11

PREPARED BY: JOEY DAILY	DATE: 2/28/25
REVIEWED BY: KRISTEN HILL	DATE: 2/28/25

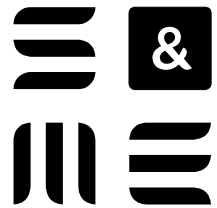

8848 RED OAK BLVD, SUITE A
CHARLOTTE, NC 28217
(704) 523-4726



NORTH CAROLINA
DEPARTMENT OF TRANSPORTATION
DIVISION OF HIGHWAYS

**GEOTECHNICAL
ENGINEERING UNIT**

**RETAINING WALL NO. 10
AND
RETAINING WALL NO. 11
TYPICAL SECTION**

REVISIONS						SHEET NO. W-20
NO.	BY	DATE	NO.	BY	DATE	
1			3			
2			4			