
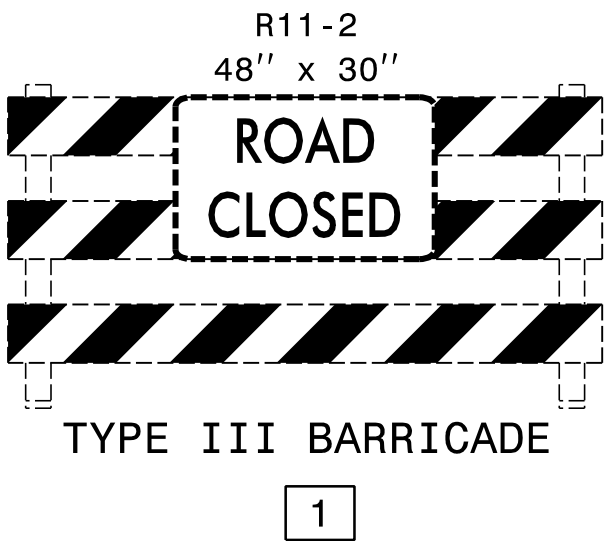


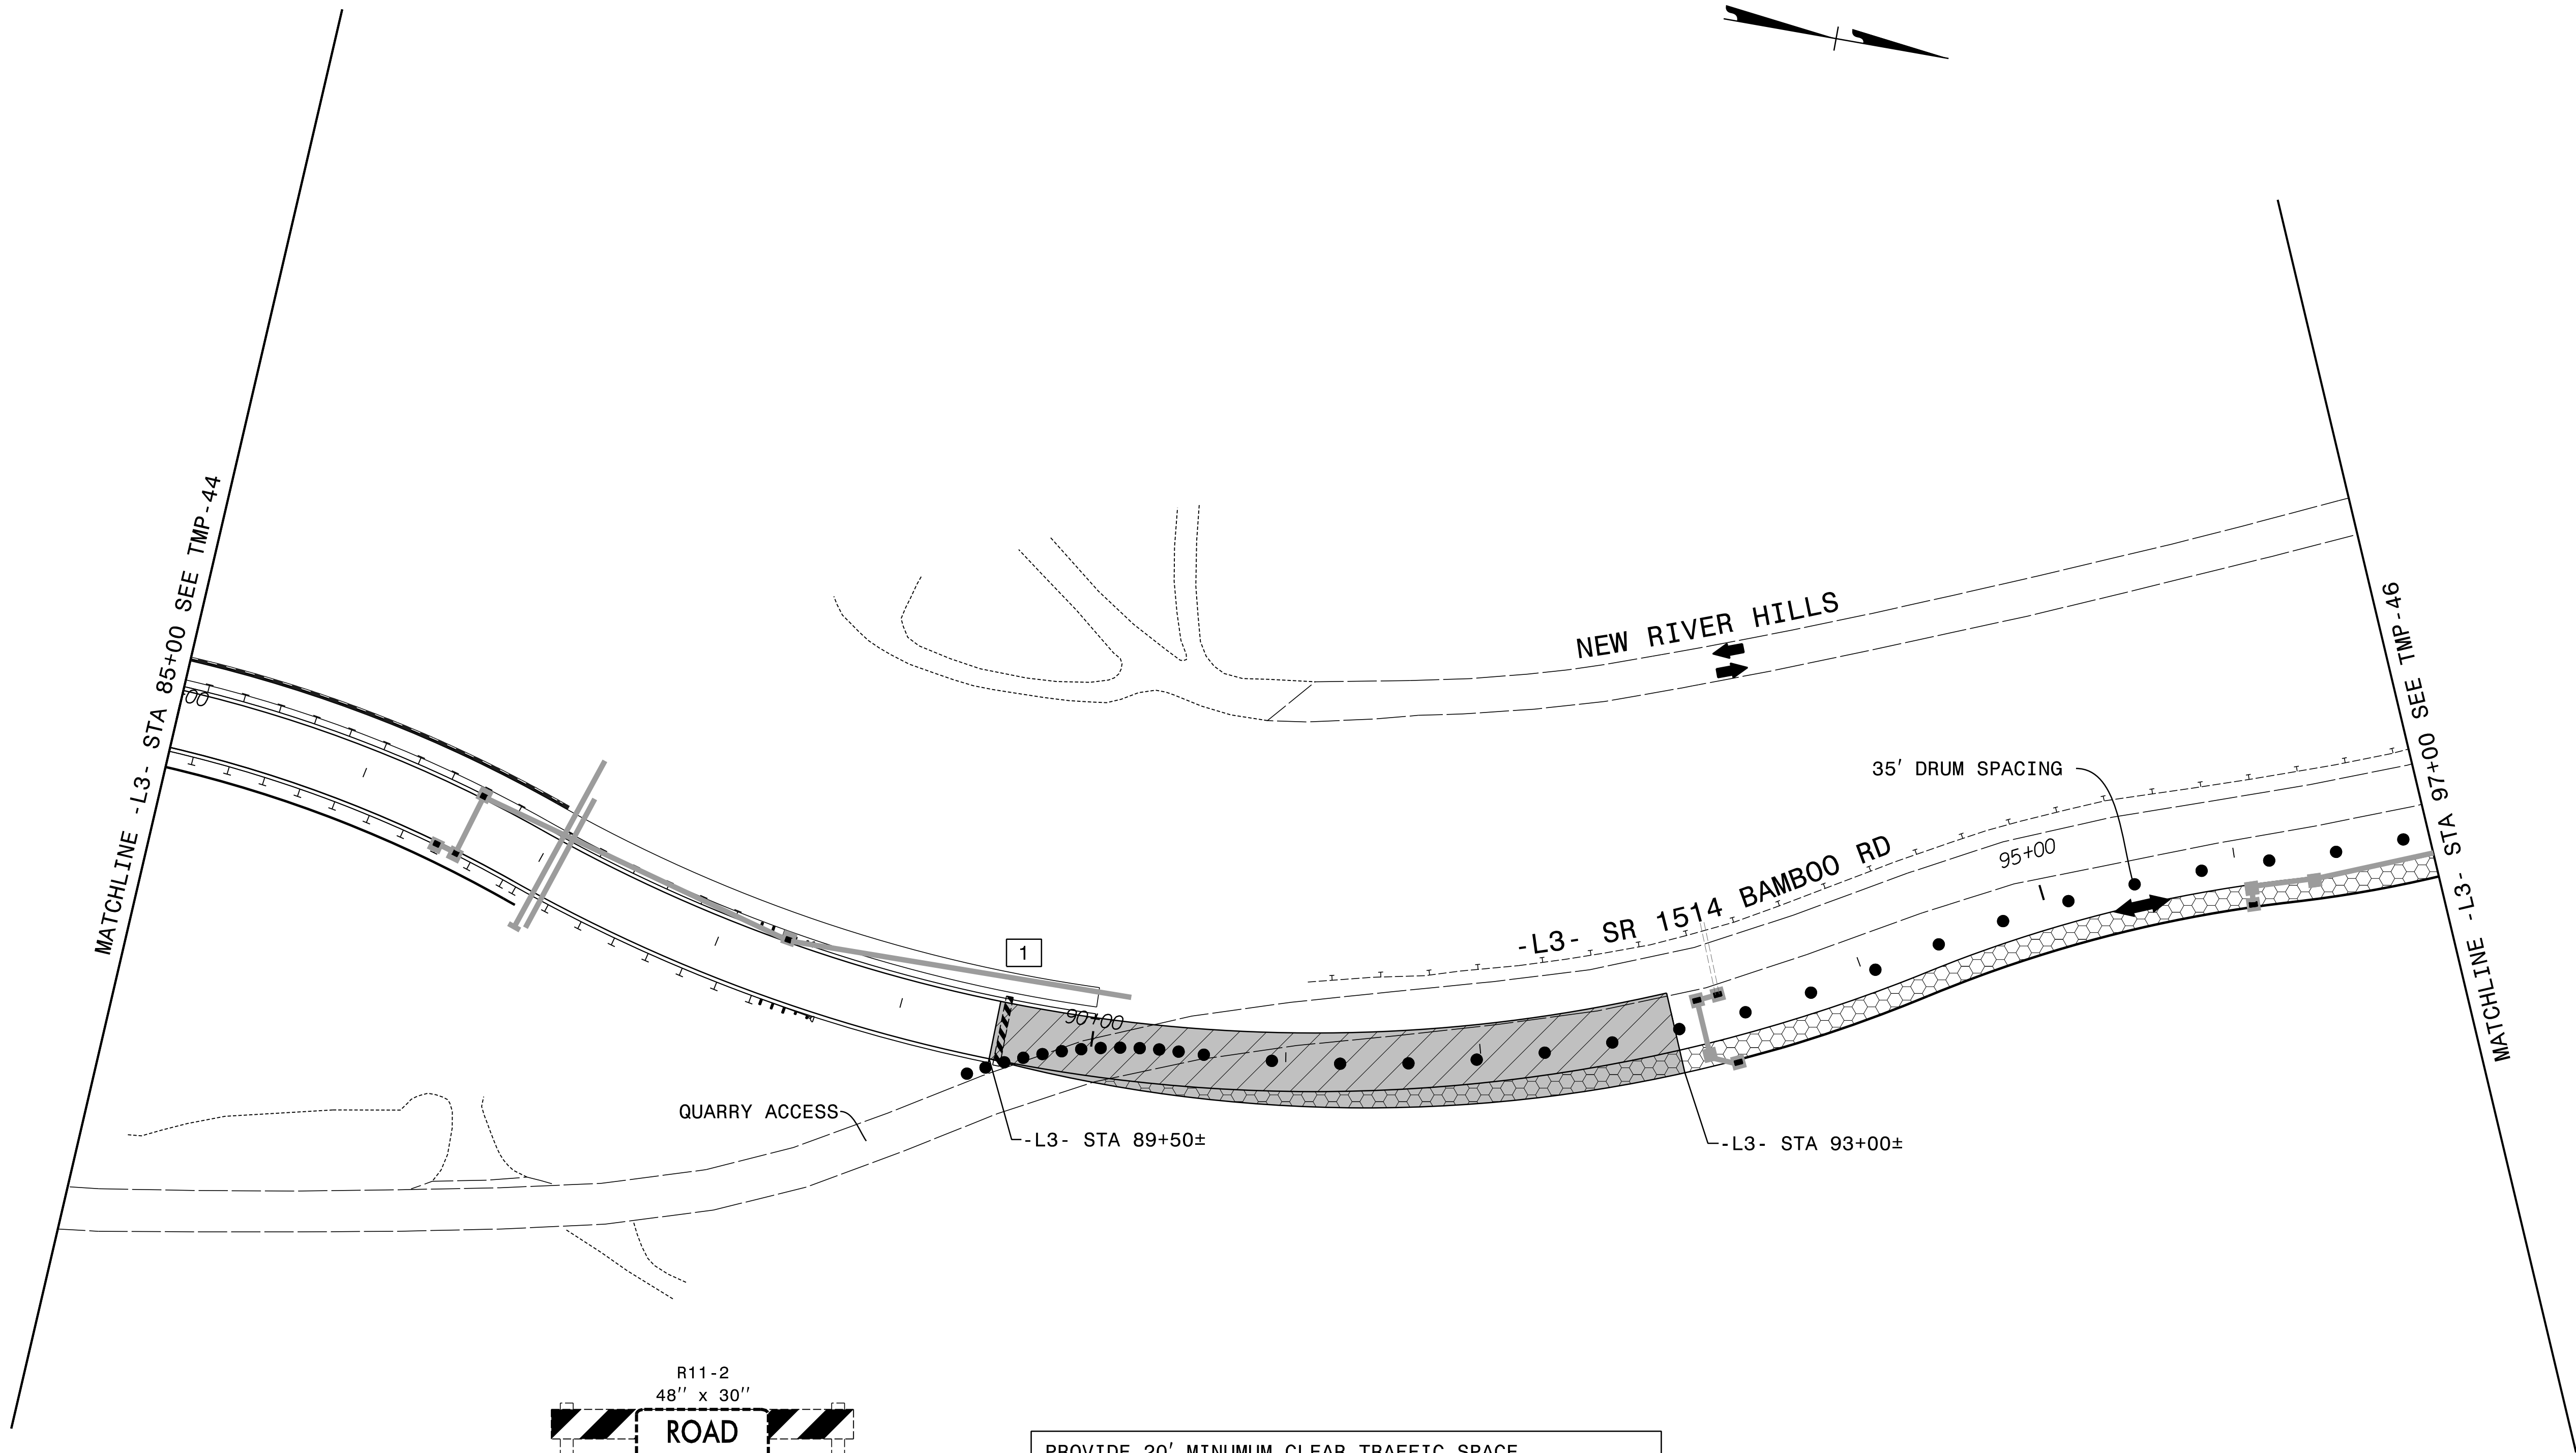

PROVIDE 20' MINIMUM CLEAR TRAFFIC SPACE.

COORDINATE WITH THE ENGINEER TO CONSTRUCT DURING NON-BUSINESS HOURS.

LOCATE CHANNELIZING DEVICES AS NEEDED TO MAINTAIN QUARRY ACCESS.

SEE TMP-2BE FOR BAMBOO RD OFFSITE DETOUR

APPROVED: *C. Byron Holden*
DATE: 7/2/2026

SEAL

DOCUMENT NOT CONSIDERED FINAL
UNLESS ALL SIGNATURES COMPLETED




PHASE VI
STEPS 1 AND 2

PROJ. REFERENCE NO.	SHEET NO.
U-5810	TMP-46A

RKK
P: (919) 878-9560
8601 Six Forks Road, Forum 1, Suite 700
Raleigh, North Carolina 27615-3960
NC License No. F-0112

Engineers | Construction Managers | Planners | Scientists
www.rkk.com

Responsive People | Creative Solutions

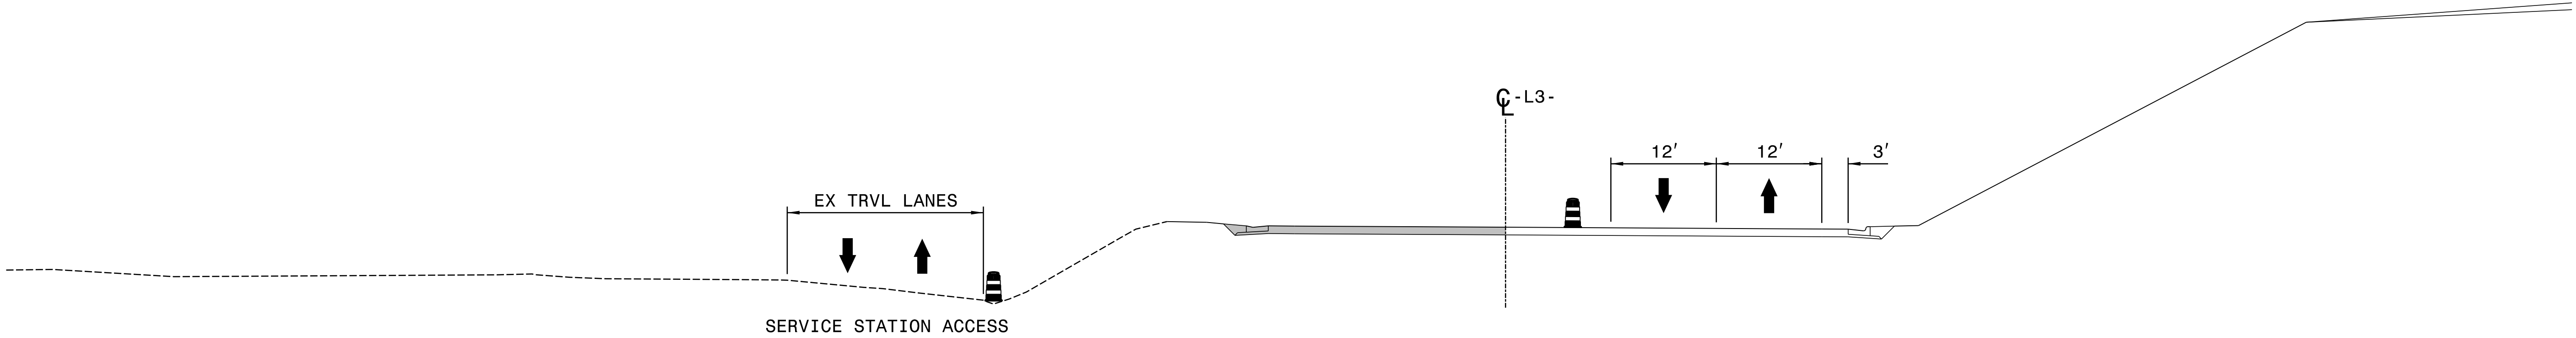

SECTION Y-Y



APPROVED: *C. Byron Holden*
DATE: 7/2/2026

SEAL

DIVISION OF HIGHWAYS
STATE OF NORTH CAROLINA
DEPARTMENT OF TRANSPORTATION
WORK ZONE TRAFFIC CONTROL


PHASE VI
STEPS 1 AND 2

DOCUMENT NOT CONSIDERED FINAL
UNLESS ALL SIGNATURES COMPLETED

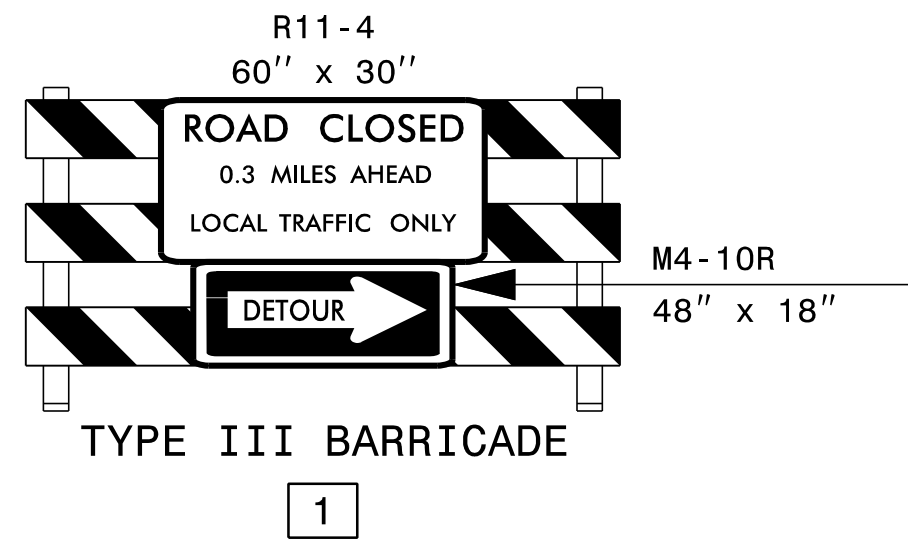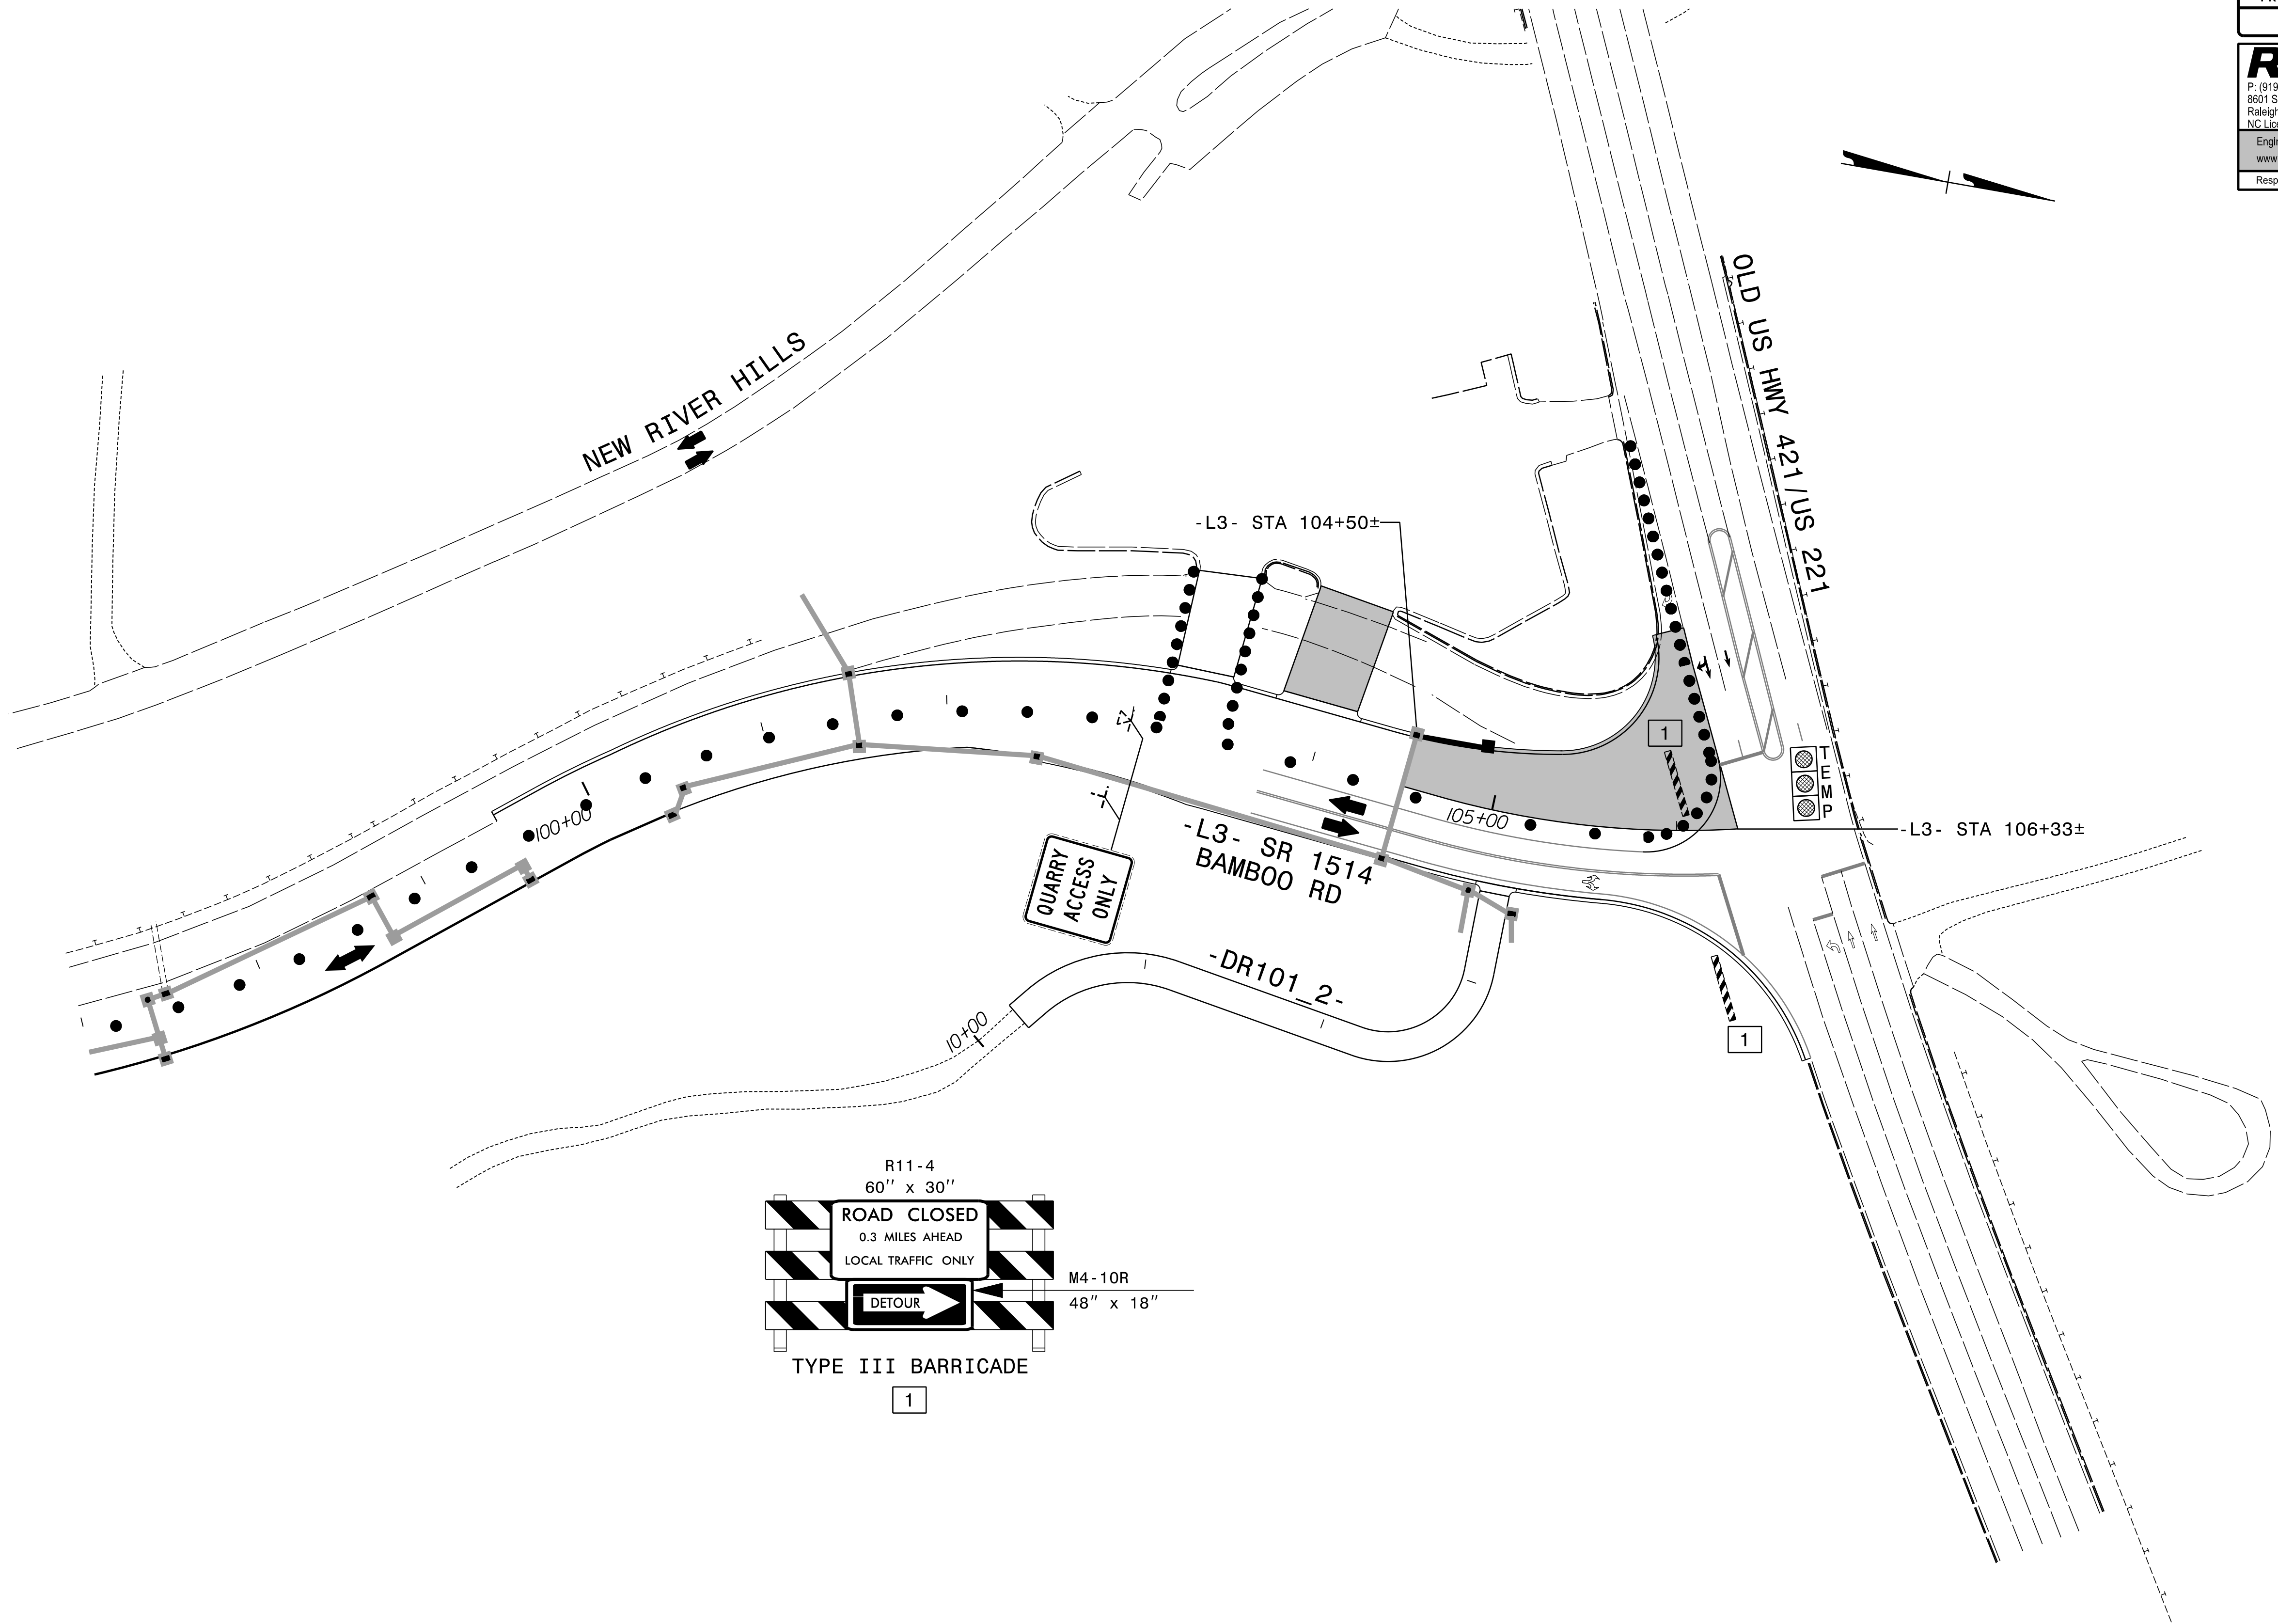


SEE TMP-2BE FOR BAMBOO RD OFFSITE DETOUR




APPROVED: <i>C. Byron Holden</i>	
DATE: 7/2/2026	
SEAL	
DOCUMENT NOT CONSIDERED FINAL UNLESS ALL SIGNATURES COMPLETED	

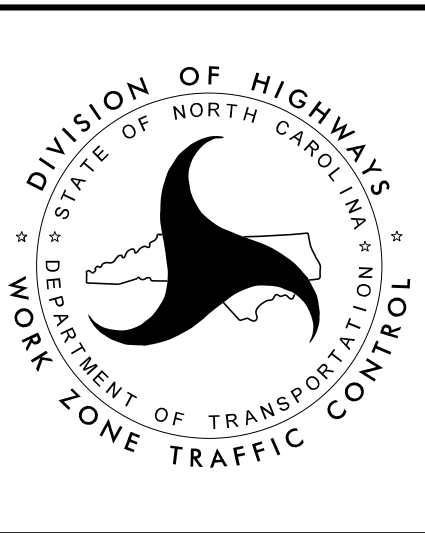


PHASE VI - STEP 3

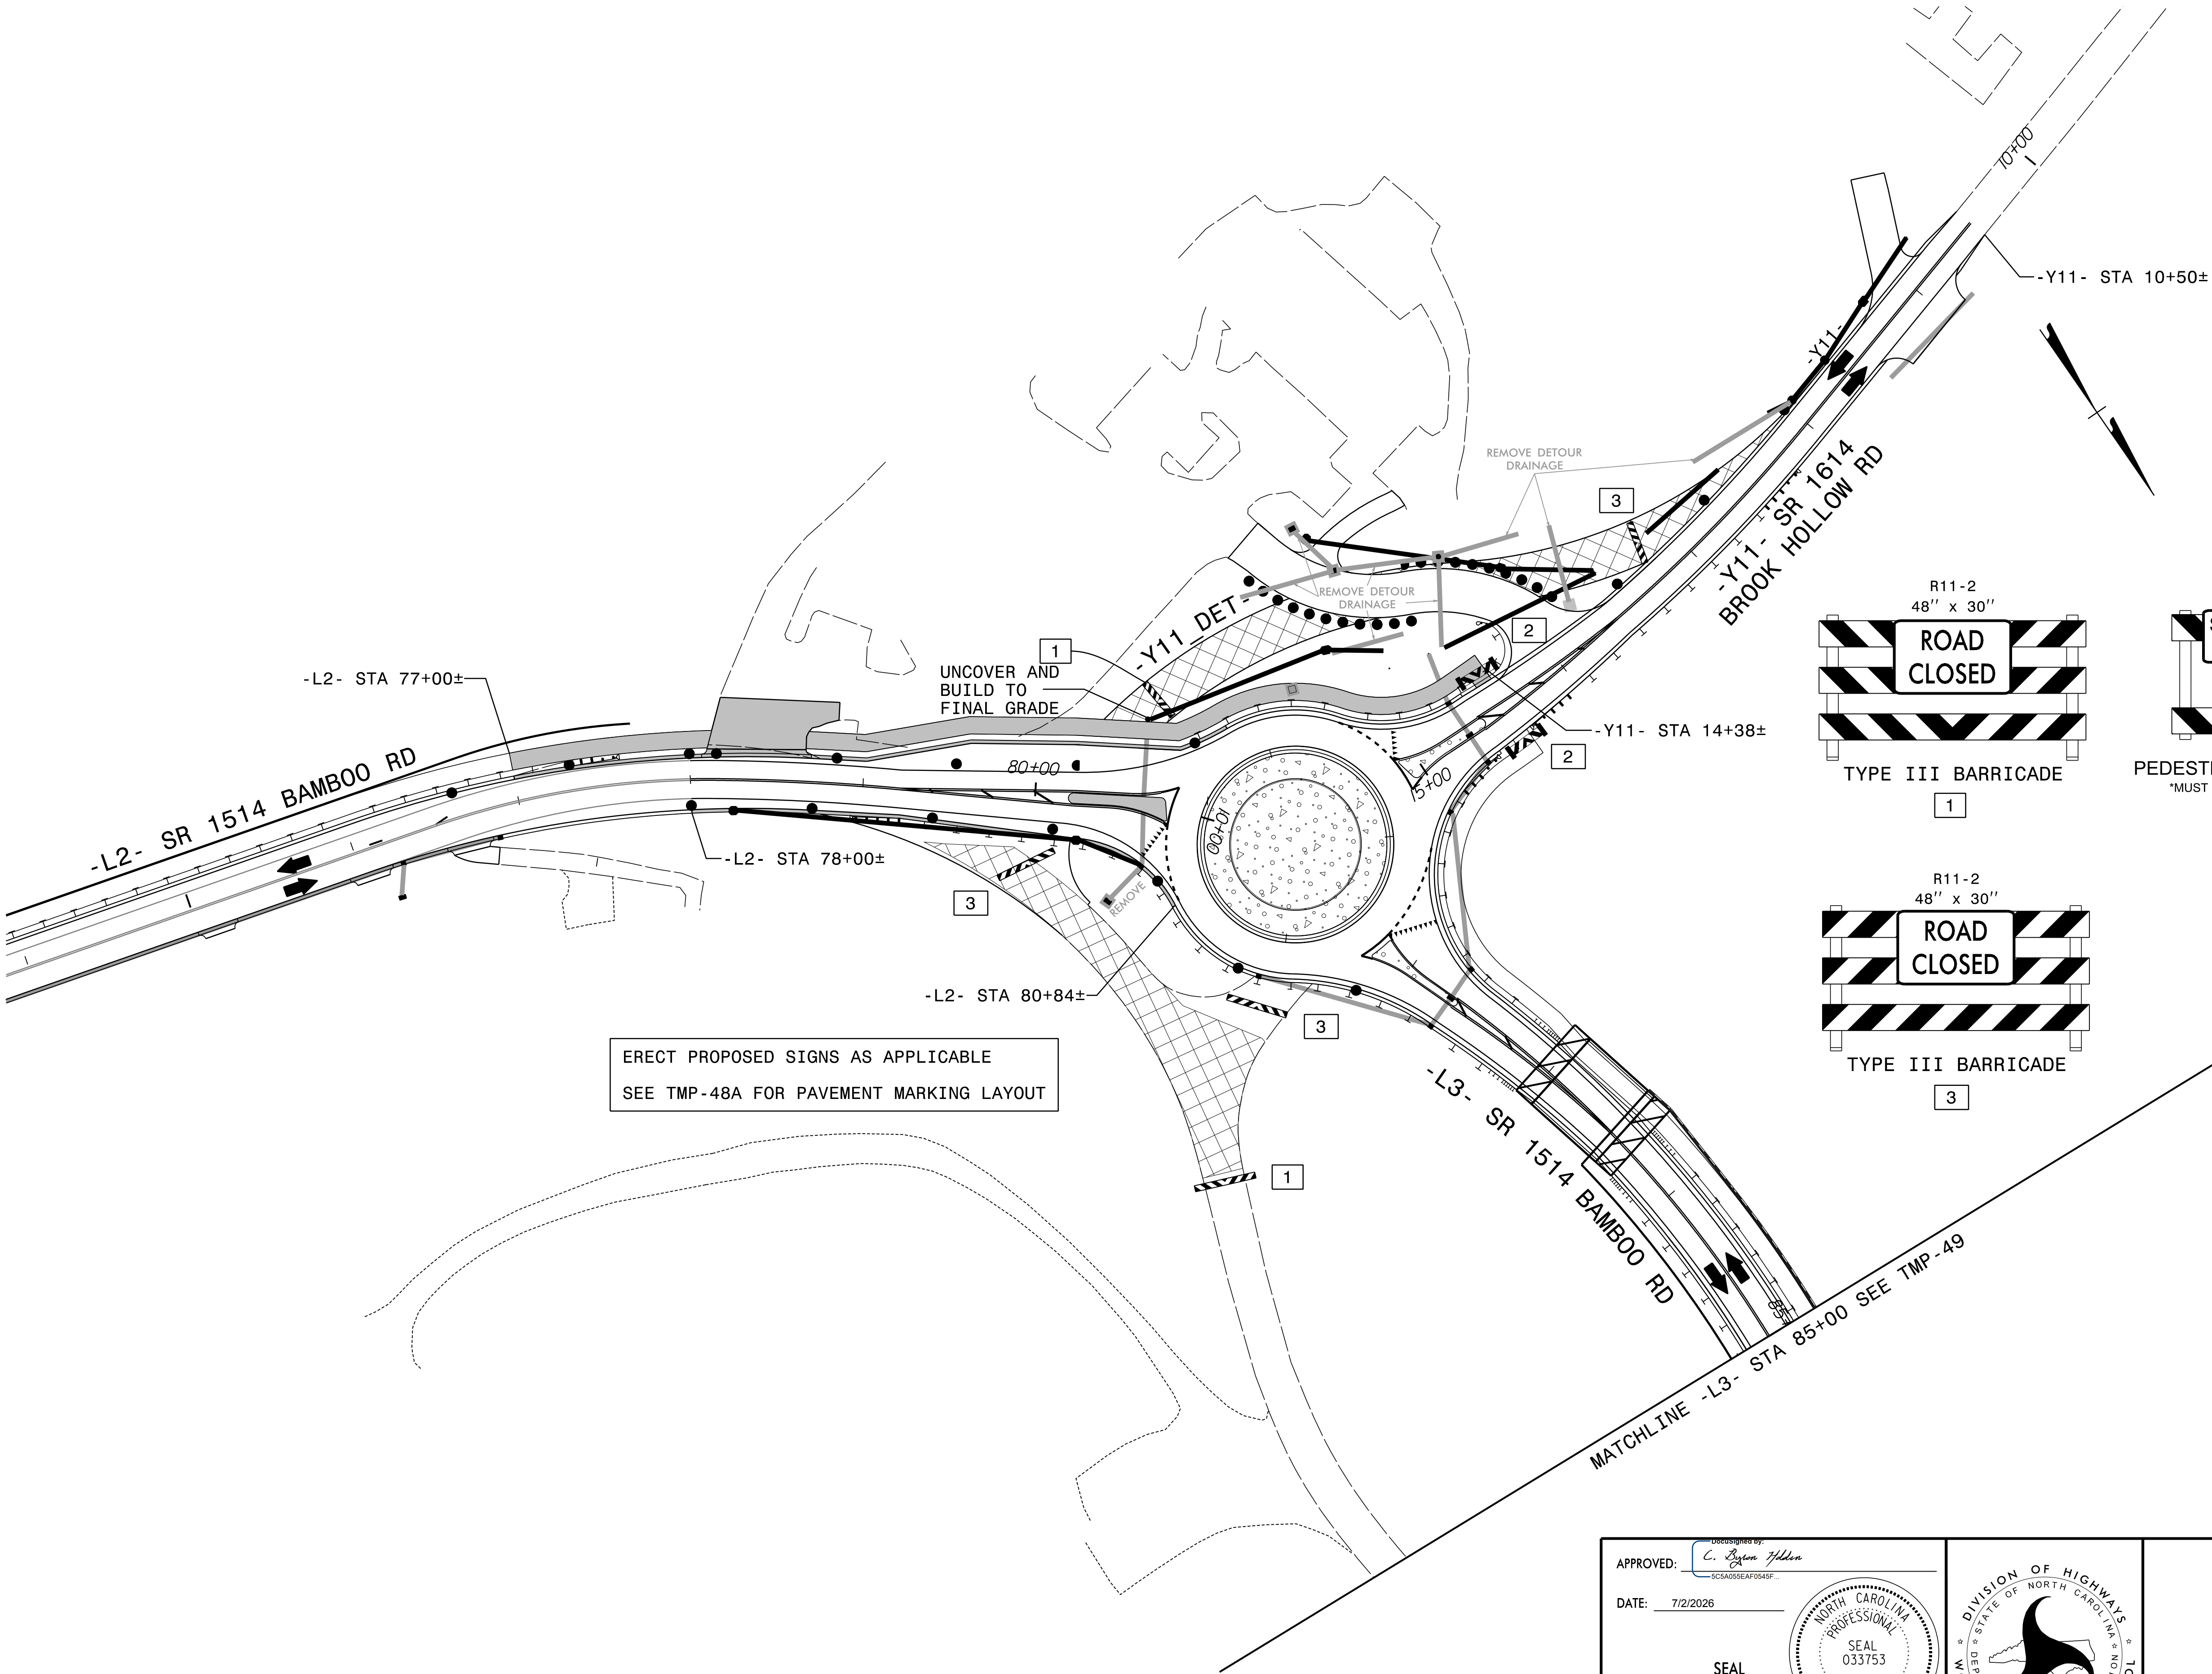


ERECT PROPOSED SIGNS AS APPLICABLE
SEE TMP-48A FOR PAVEMENT MARKING LAYOUT

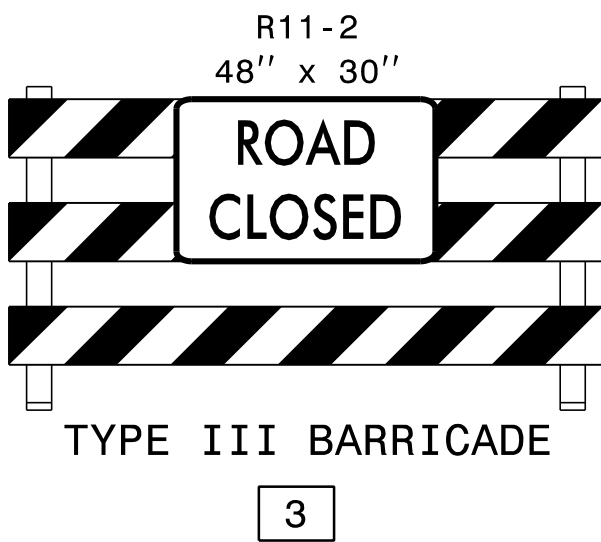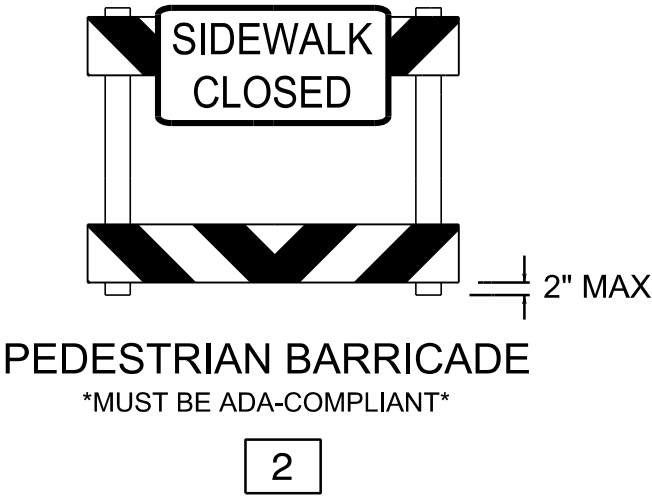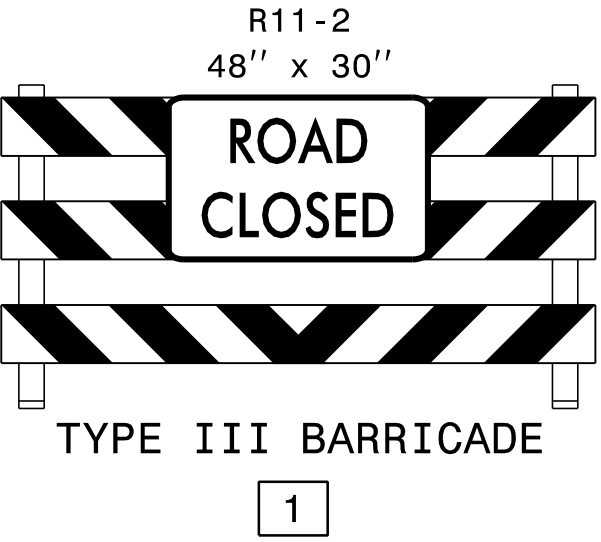


APPROVED: <i>C. Byron Holden</i> DATE: 7/2/2026	SEAL
DOCUMENT NOT CONSIDERED FINAL UNLESS ALL SIGNATURES COMPLETED	

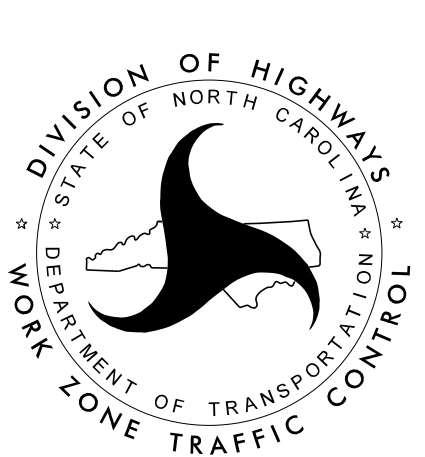

PHASE VI
STEPS 4 AND 5

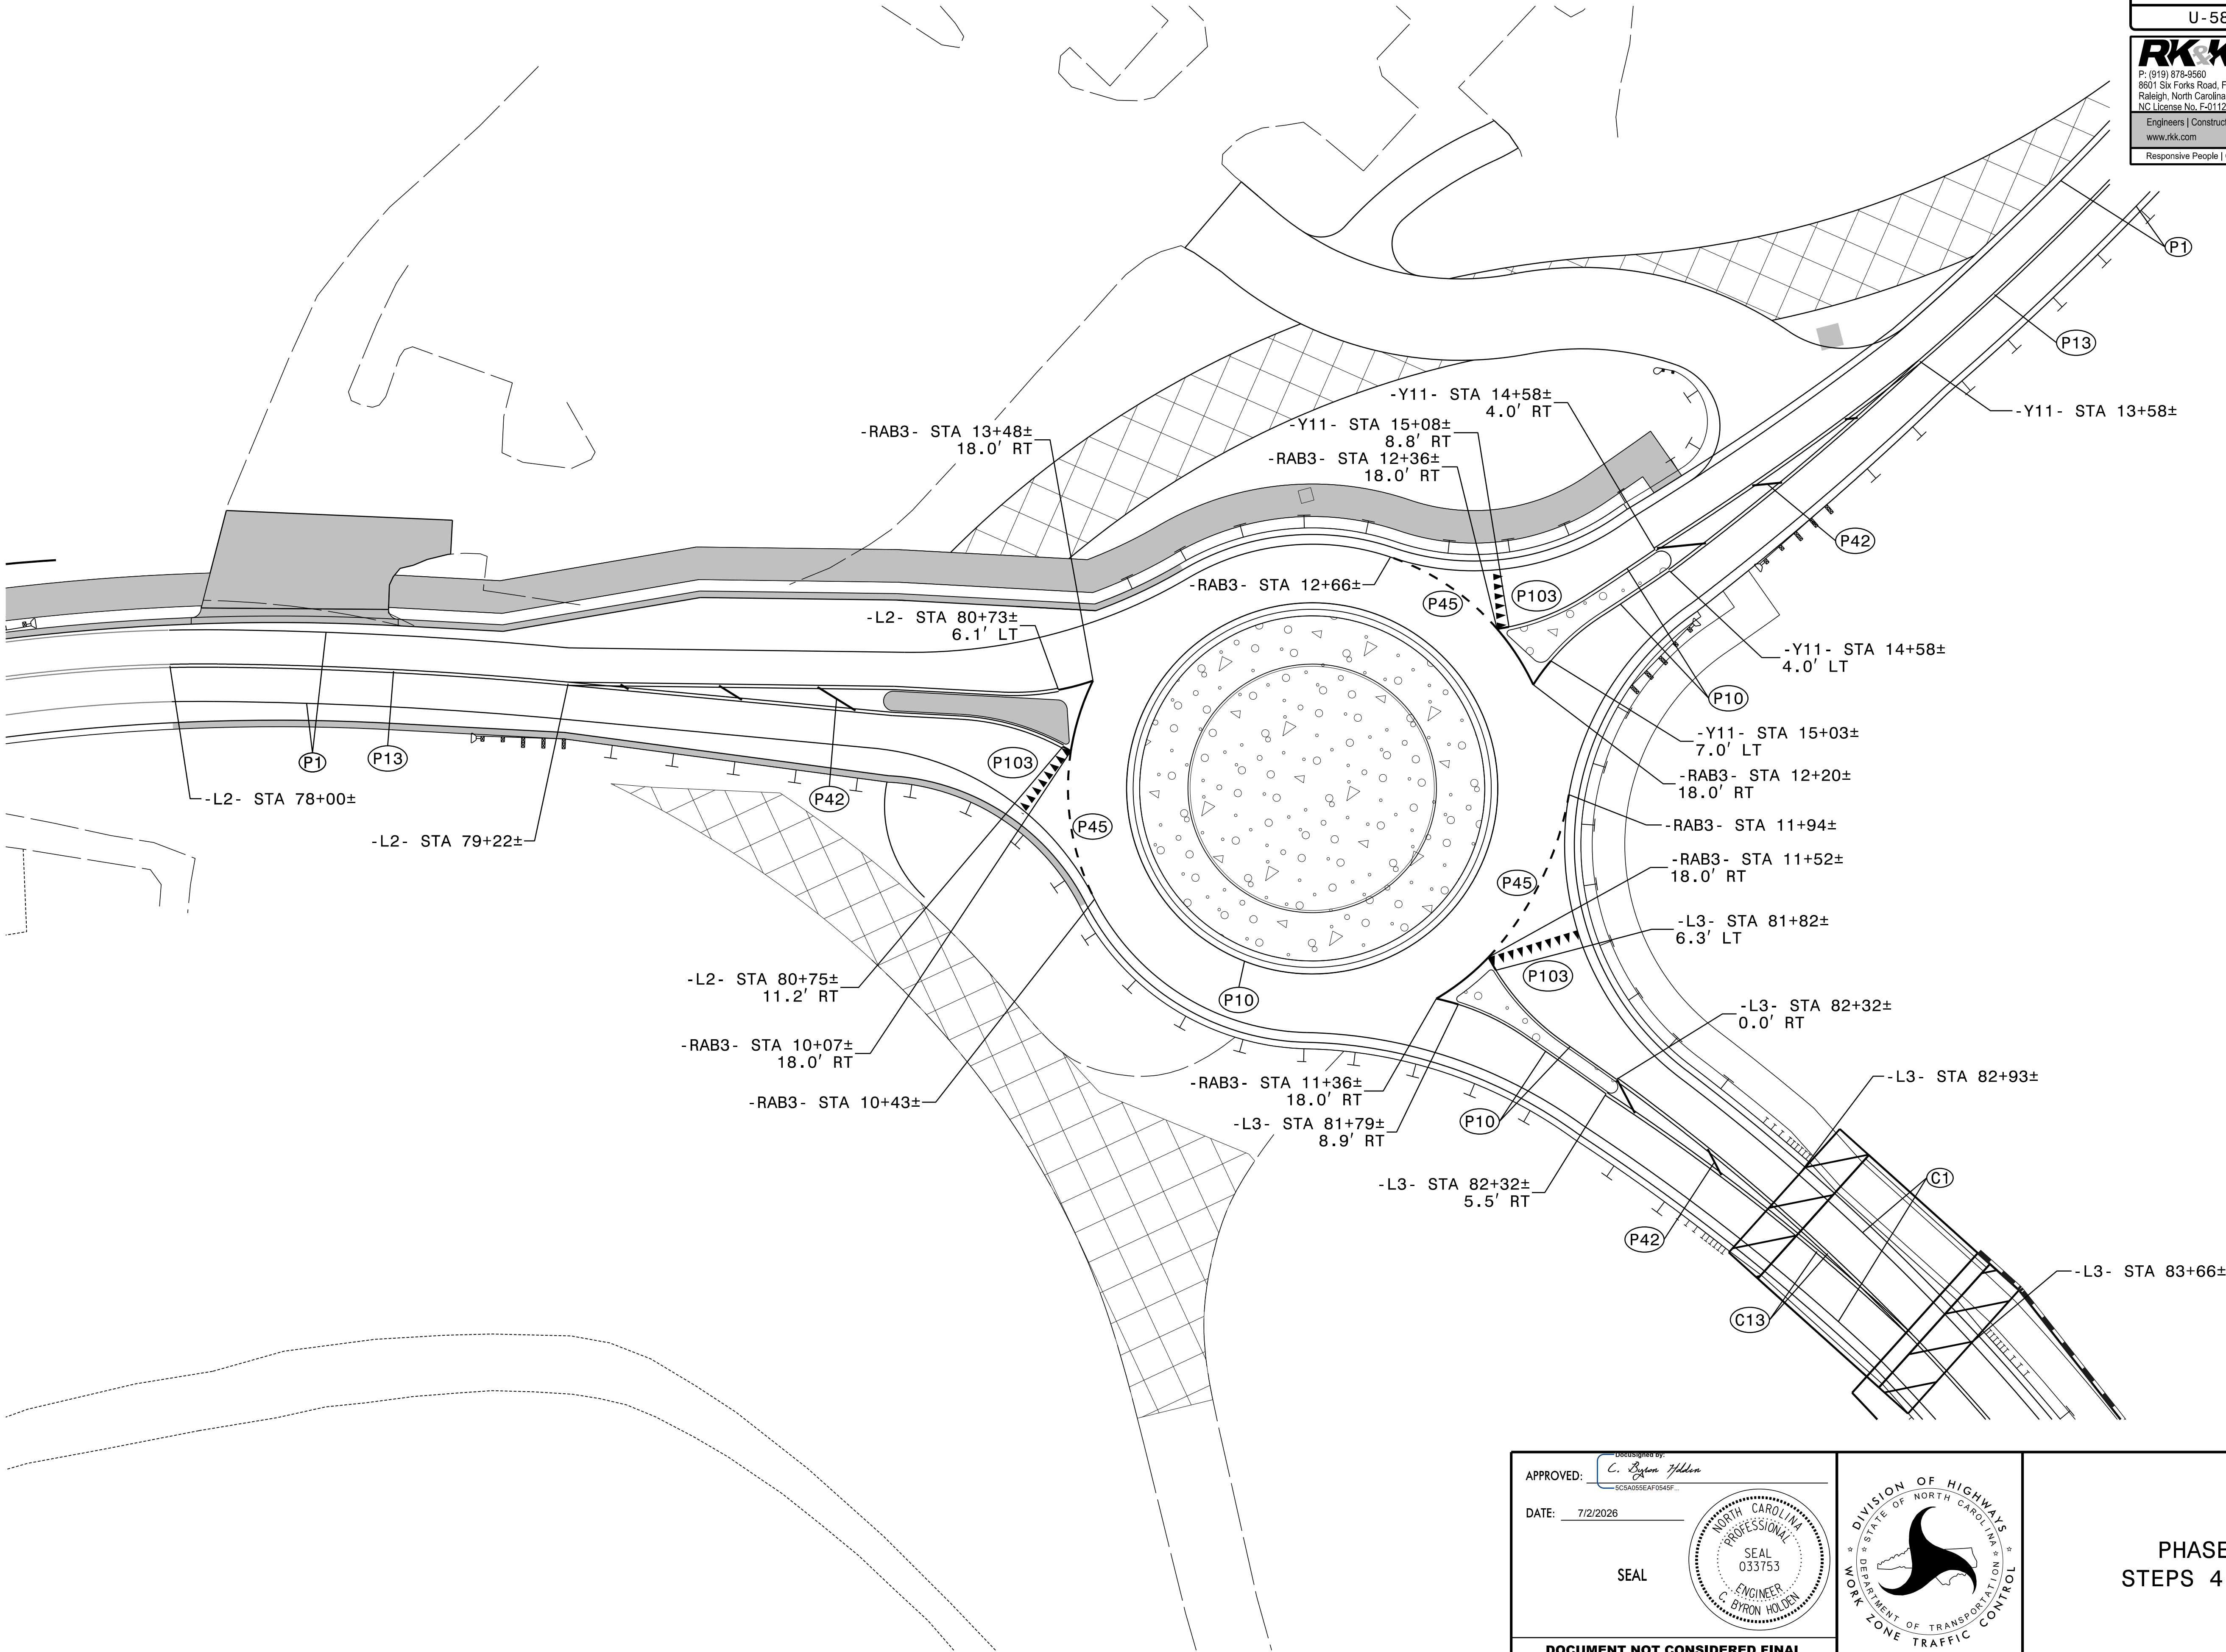


APPROVED: *C. Byron Holden*
DATE: 7/2/2026
SEAL
NORTH CAROLINA PROFESSIONAL SEAL 033753
ENGINEER C. BYRON HOLDEN
DOCUMENT NOT CONSIDERED FINAL
UNLESS ALL SIGNATURES COMPLETED

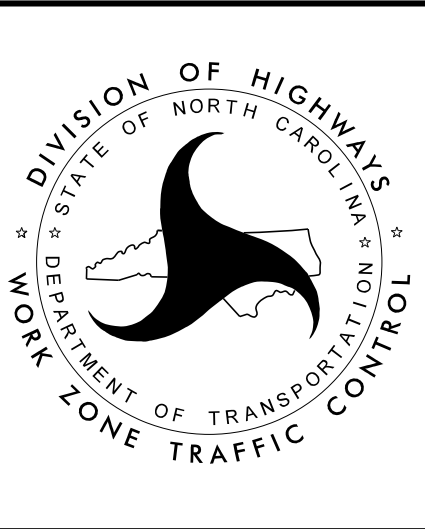

PHASE VI
STEPS 4 AND 5

RKK
P: (919) 878-9560
8601 Six Forks Road, Forum 1, Suite 700
Raleigh, North Carolina 27615-3960
NC License No. F-0112
www.rkk.com


Engineers | Construction Managers | Planners | Scientists
Responsive People | Creative Solutions

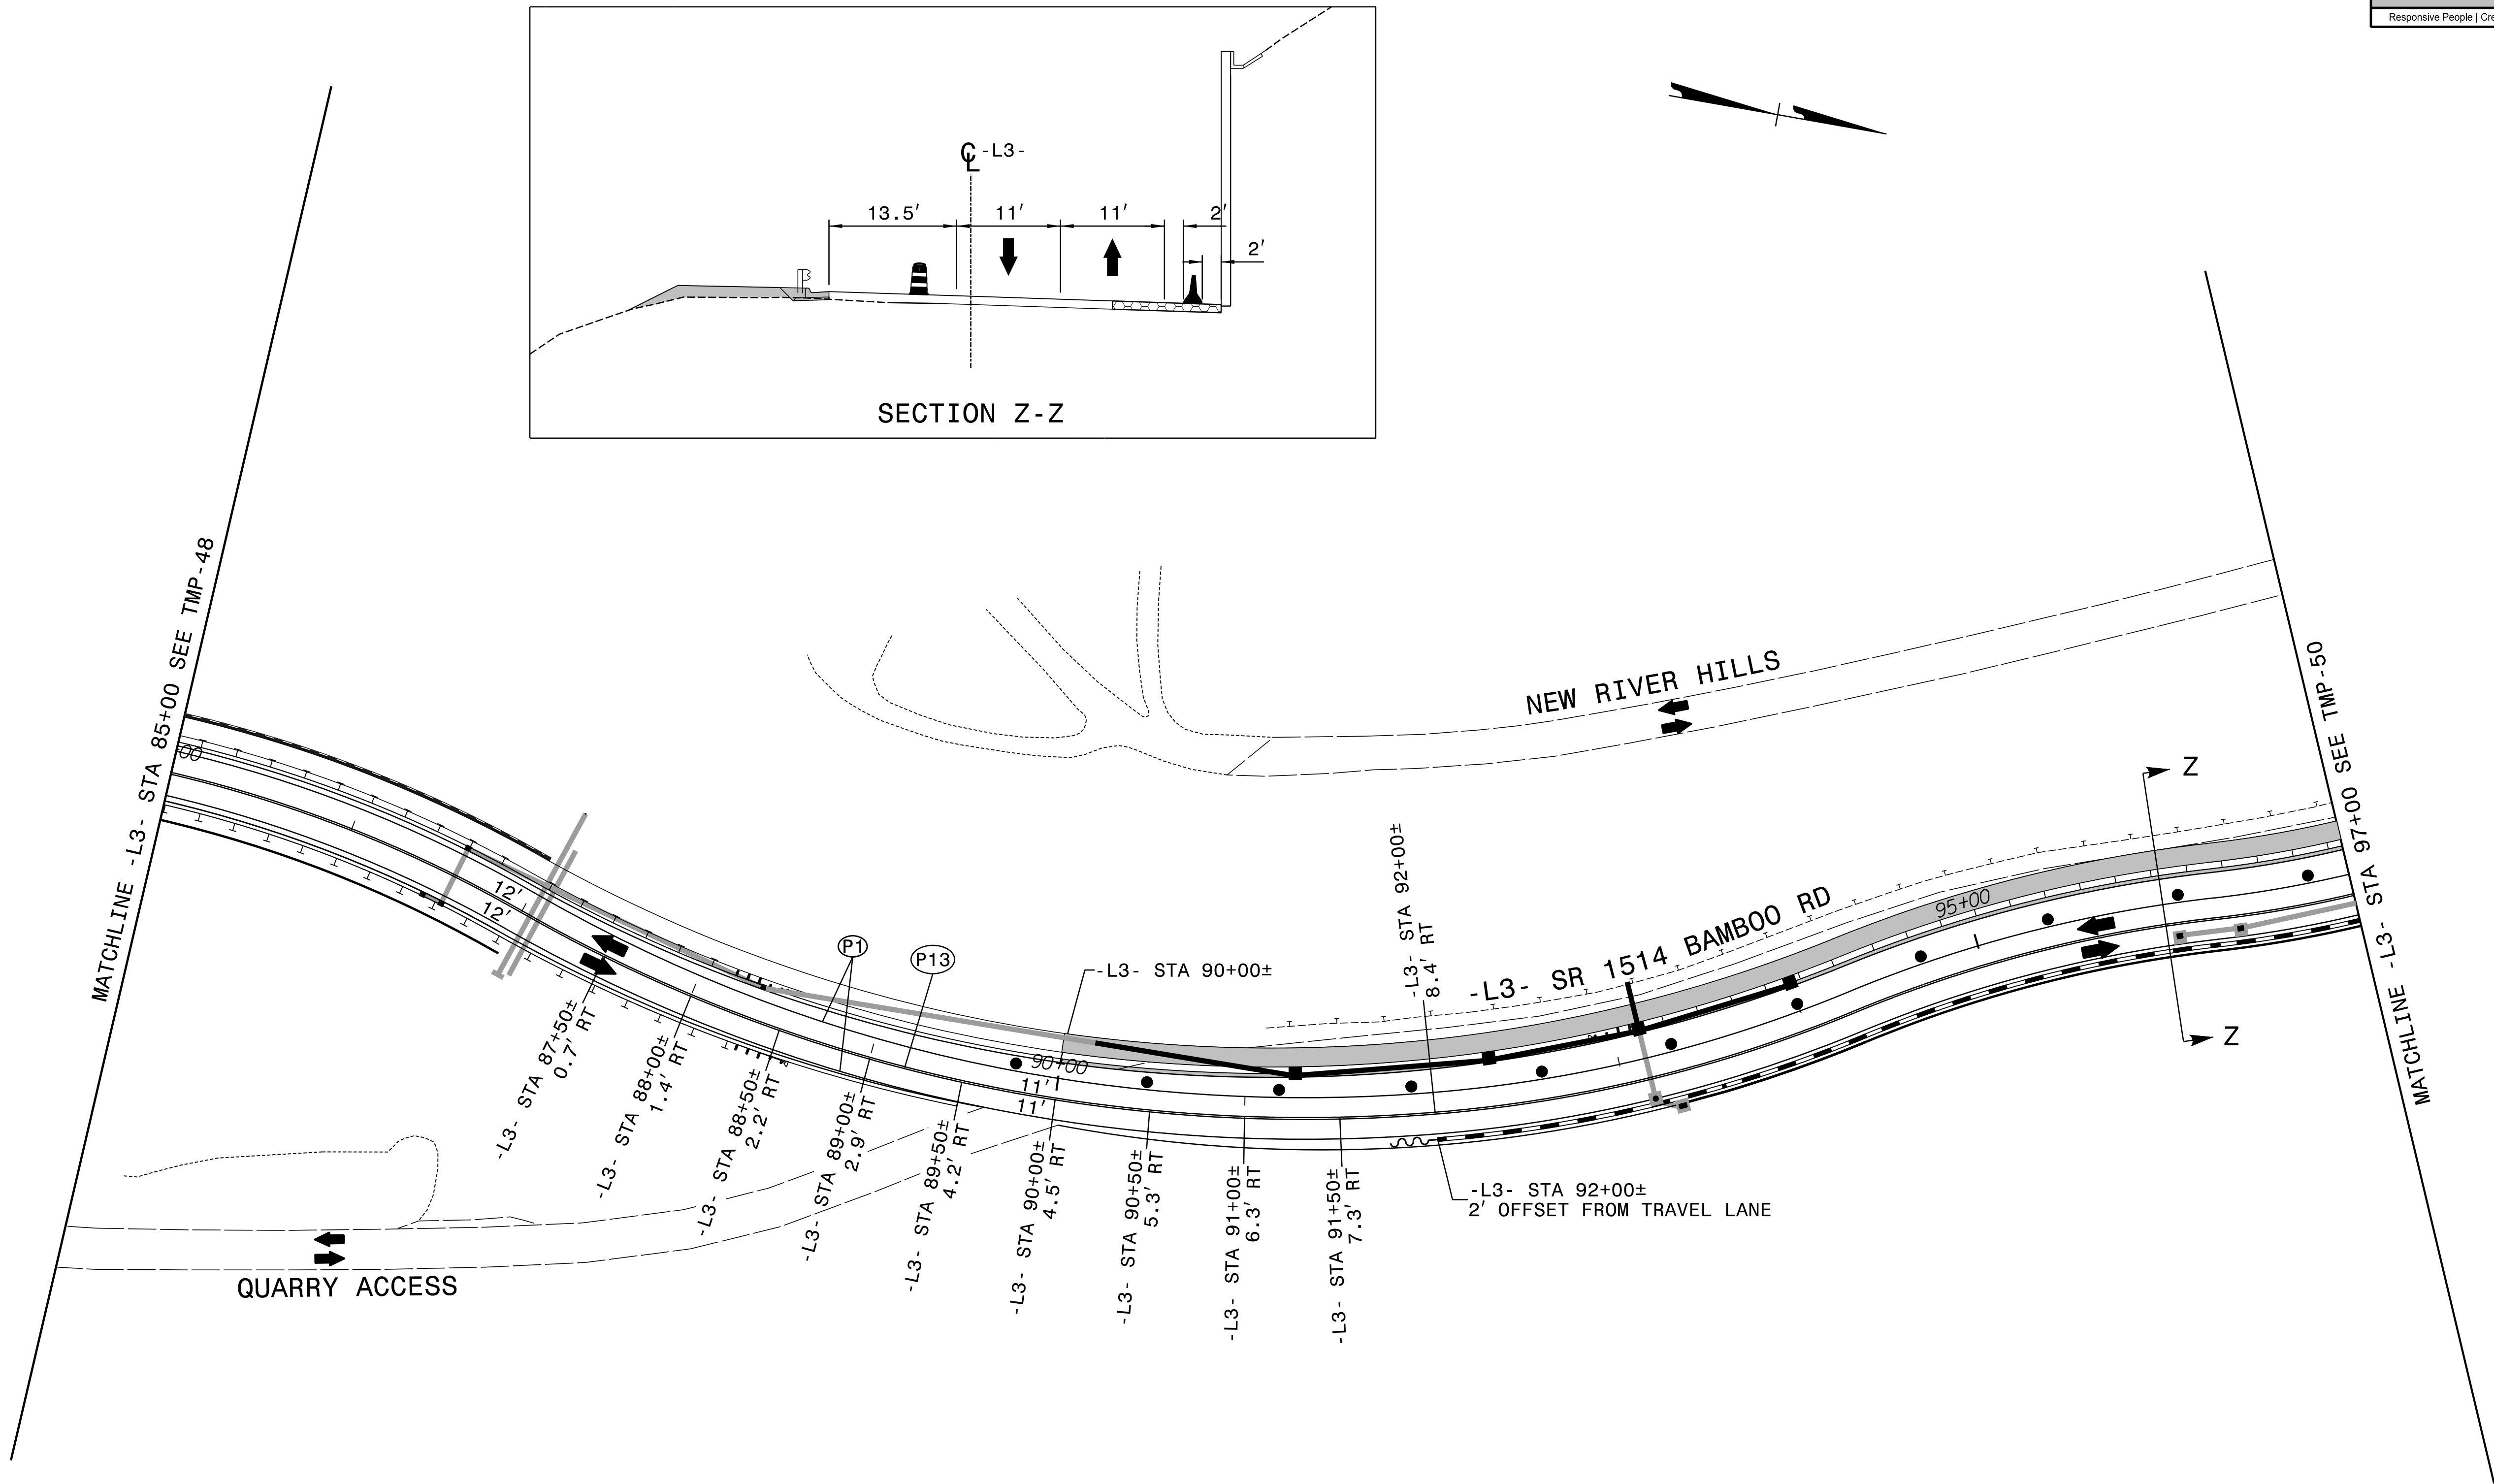


APPROVED: *C. Byron Holden*
DATE: 7/2/2026

SEAL
NORTH CAROLINA
PROFESSIONAL
SEAL
033753
ENGINEER
C. BYRON HOLDEN

DOCUMENT NOT CONSIDERED FINAL
UNLESS ALL SIGNATURES COMPLETED

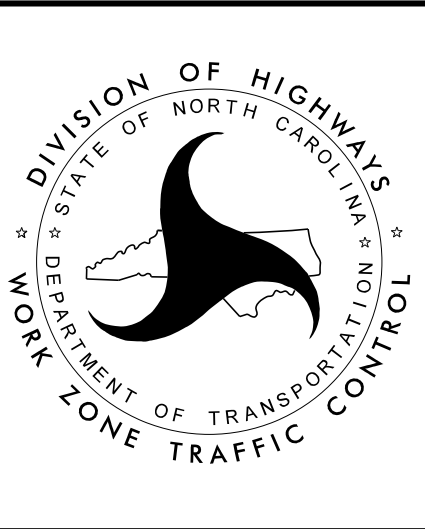

PHASE VI
STEPS 4 AND 5

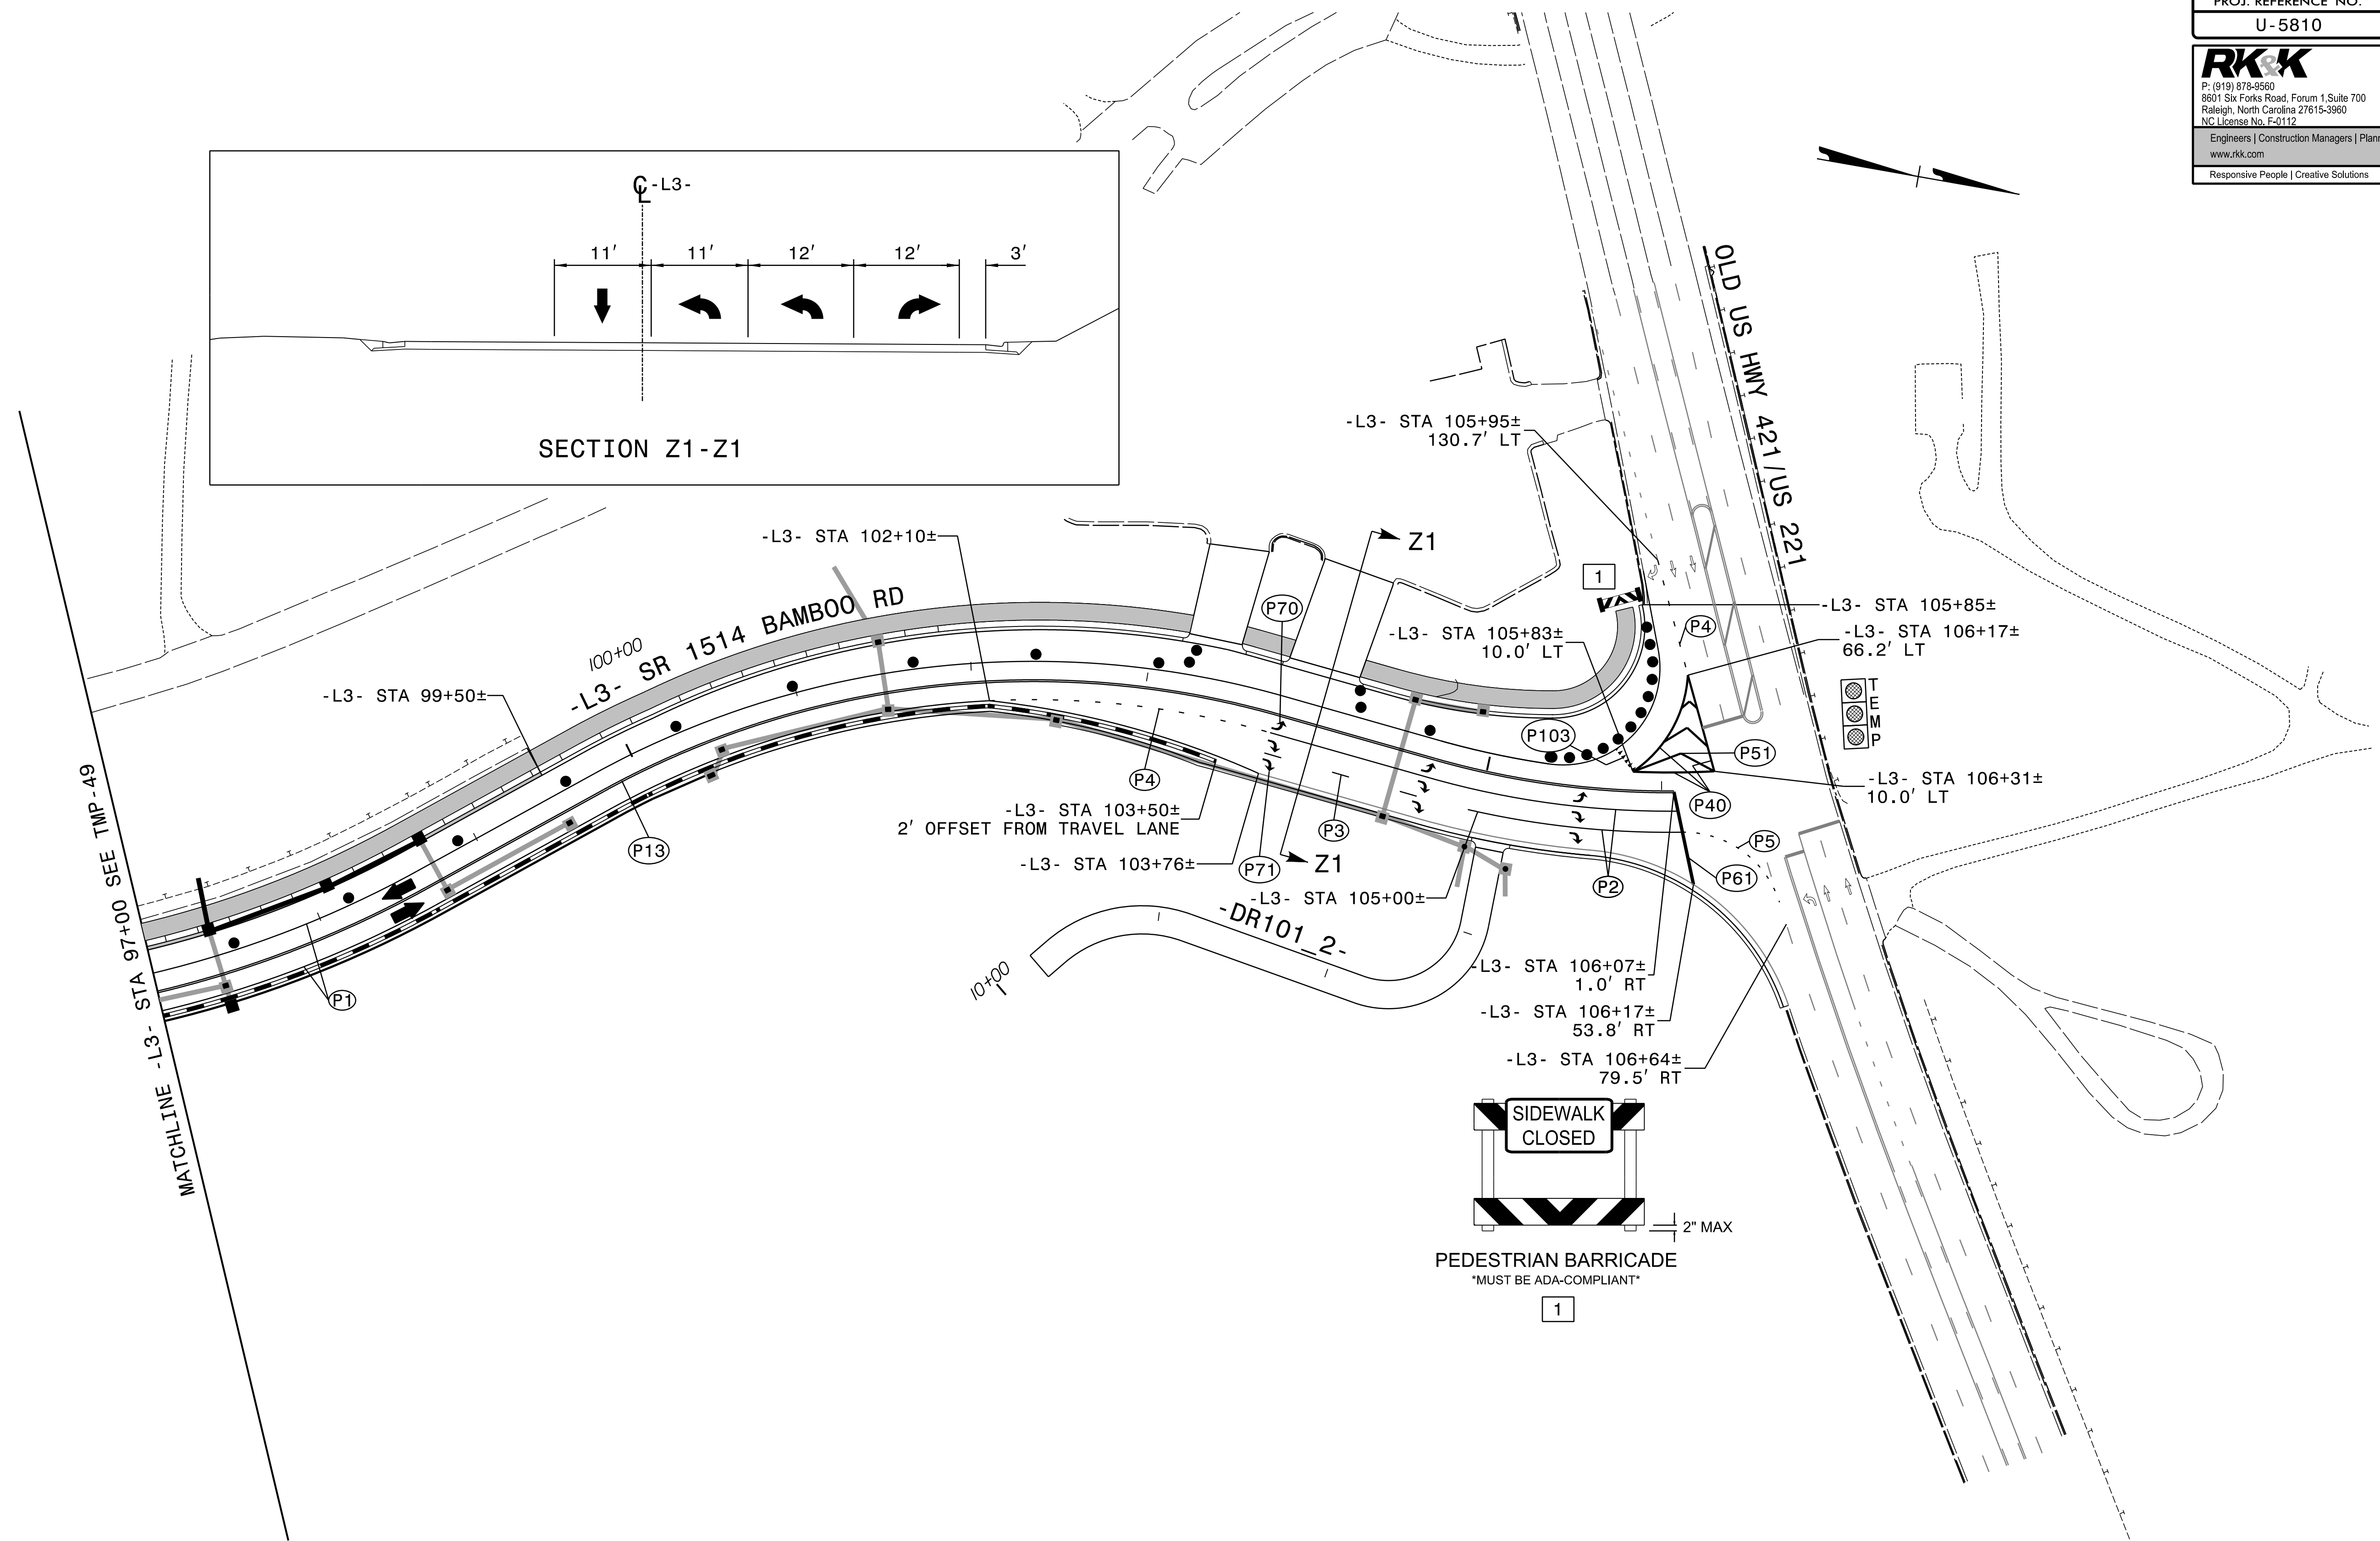

APPROVED: *C. Byron Holden*
DATE: 7/2/2026

SEAL


SEAL

033753



ENGINEER

C. BYRON HOLDEN

DOCUMENT NOT CONSIDERED FINAL
UNLESS ALL SIGNATURES COMPLETED

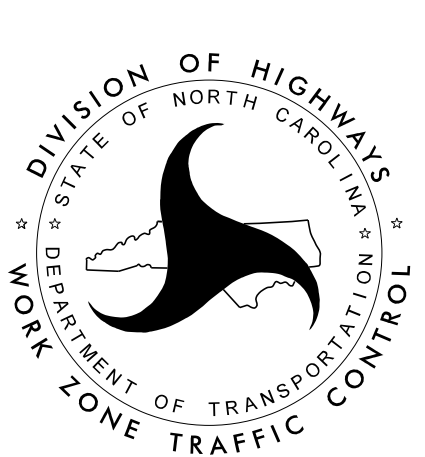

PHASE VI
STEPS 4 AND 5

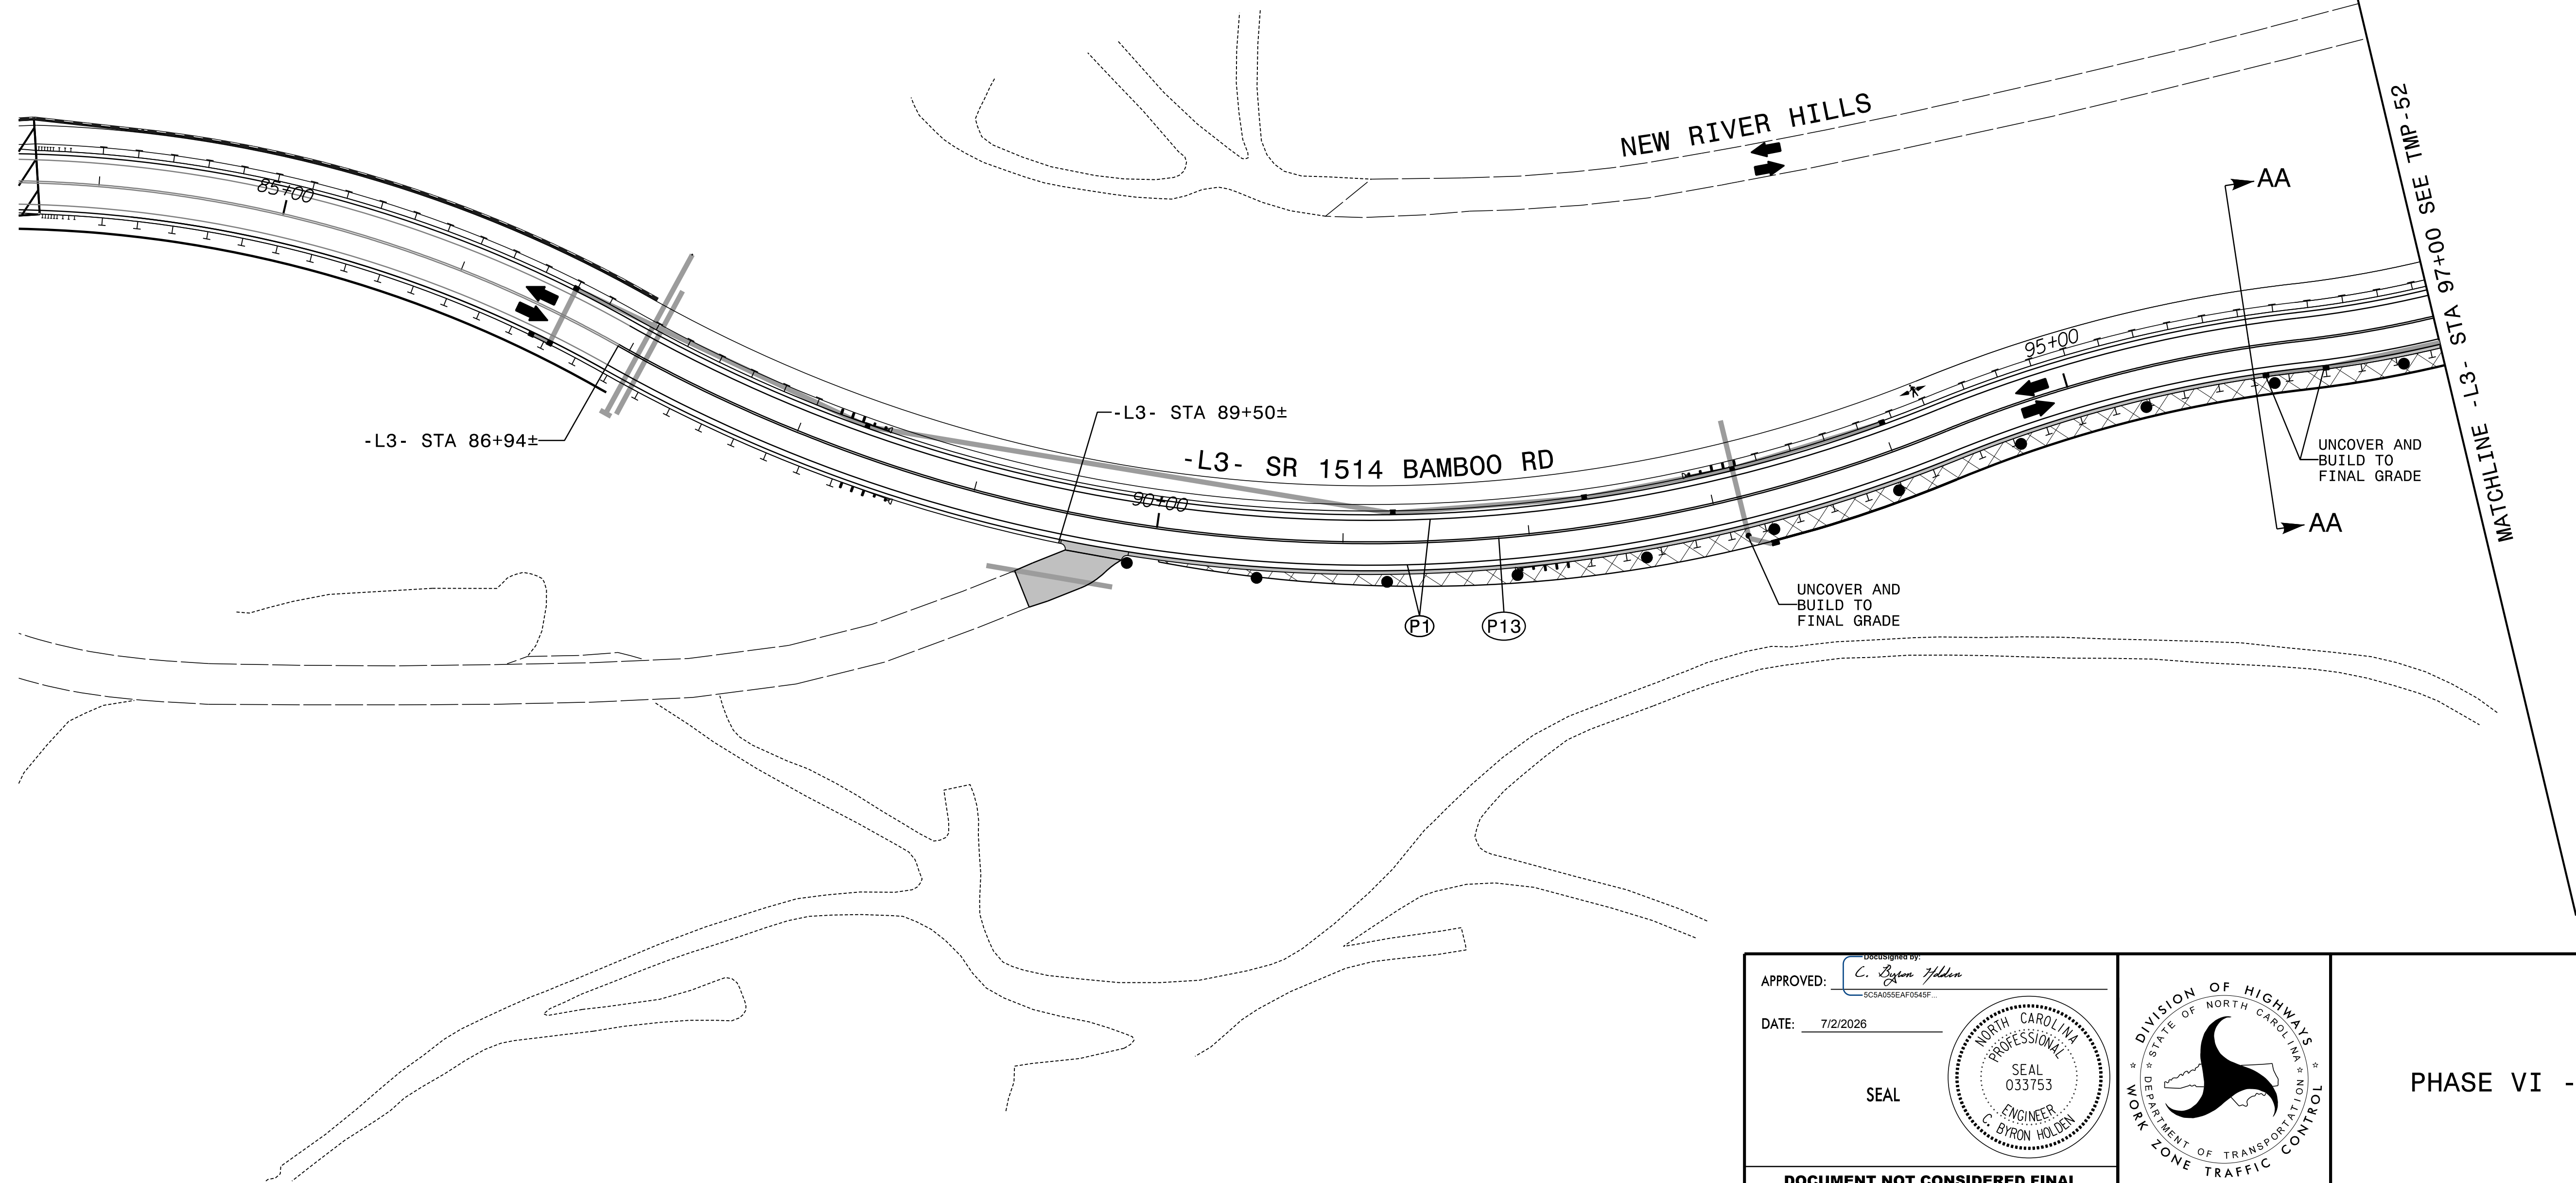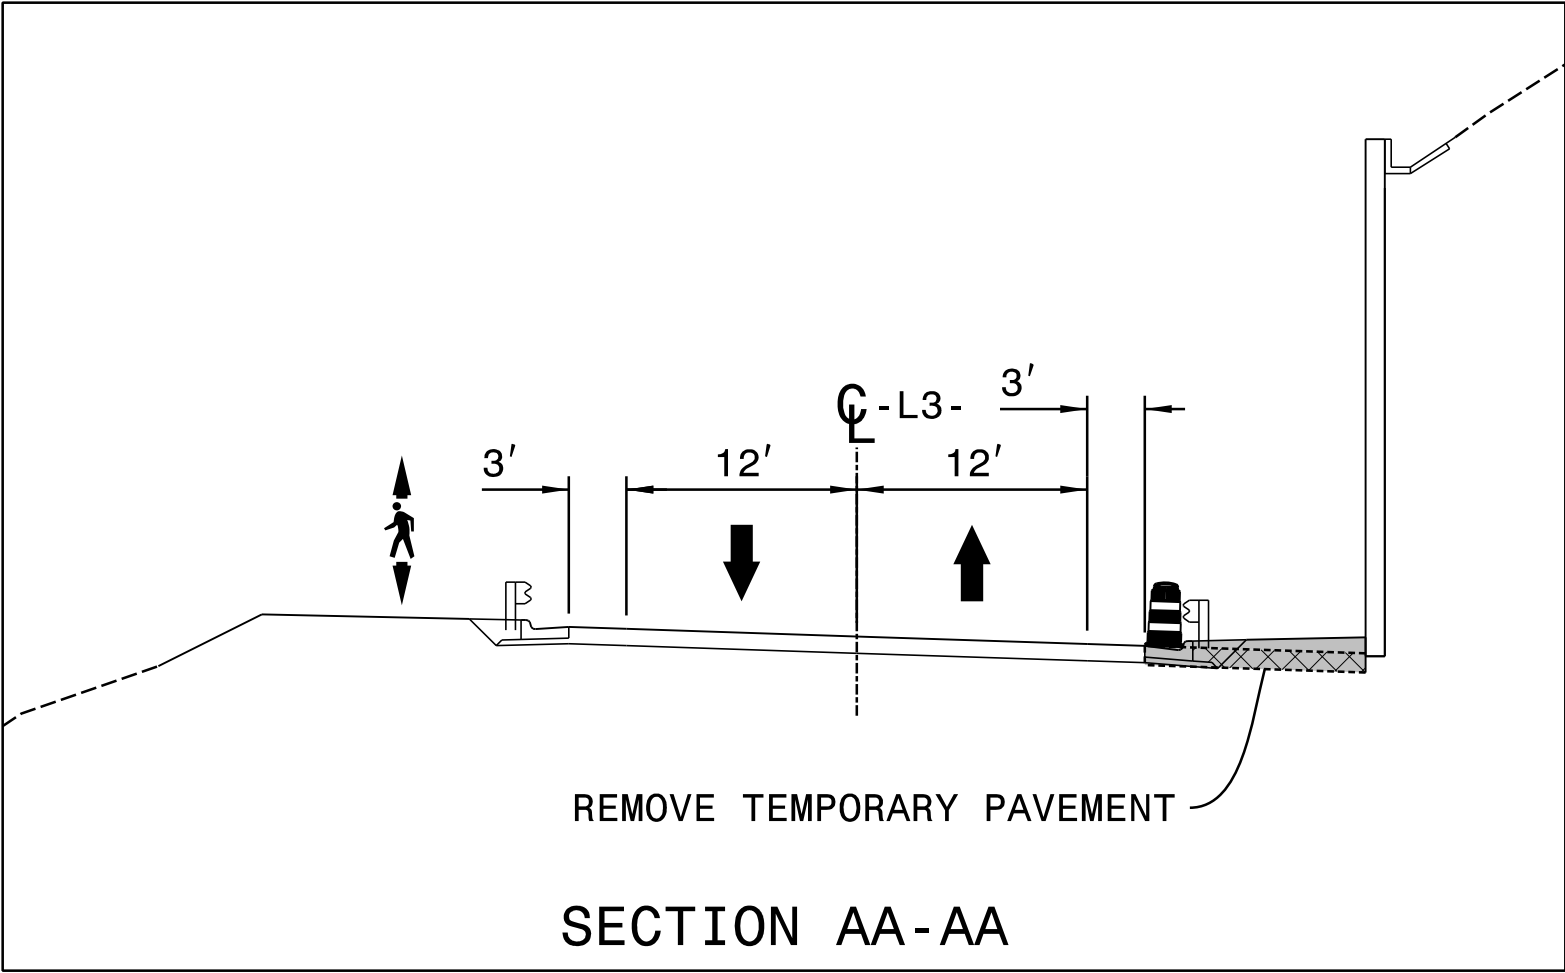

APPROVED: <i>C. Byron Holden</i> SC160556AF0546F	DESIGNED BY: <i>C. Byron Holden</i> SC160556AF0546F
DATE: 7/2/2026	SEAL
DOCUMENT NOT CONSIDERED FINAL UNLESS ALL SIGNATURES COMPLETED	



PHASE VI - STEP 6

