

T.I.P.: U-5810

CONTRACT: C204504

STATE OF NORTH CAROLINA
DEPARTMENT OF TRANSPORTATION

SIGNING PLAN
WATAUGA COUNTY

LOCATION: SR 1514 (BAMBOO ROAD)/SR 1523 (WILSON RIDGE ROAD)
FROM SR 1522 (DEERFIELD ROAD) TO US 421/US 221

PROJECT REFERENCE NO.
U-5810

SHEET NO.
SIGN-1

DocuSigned by:
APPROVED: David T. Sears

069183F28E5741E...

DATE: 7/2/2026

SEAL



DOCUMENT NOT CONSIDERED FINAL
UNLESS ALL SIGNATURES COMPLETED

ROADWAY STANDARD DRAWING

THE FOLLOWING ROADWAY STANDARDS AS APPEAR IN "ROADWAY STANDARD DRAWINGS" -
N.C. DEPARTMENT OF TRANSPORTATION - RALEIGH, N.C., DATED JANUARY 2024 ARE
APPLICABLE TO THIS PROJECT AND BY REFERENCE HEREBY ARE CONSIDERED A PART
OF THESE PLANS:

STD. NO.	TITLE
904.10	ORIENTATION OF GROUND MOUNTED SIGNS
904.50	MOUNTING OF TYPE 'D', 'E' AND 'F' SIGNS ON 'U' CHANNEL POSTS
910D40	SINGLE LANE RURAL ROUNDABOUT

SUMMARY OF QUANTITIES


ITEM NO.		ITEM DESCRIPTION	QUANTITY	UNIT
DESC. NO.	SECT. NO.			
4072000000	903	SUPPORTS, 3 LB STEEL U-CHANNEL	1090	L.F.
4096000000	904	SIGN ERECTION, TYPE D	1	EA.
4102000000	904	SIGN ERECTION, TYPE E	85	EA.
4116100000	904	SIGN ERECTION, RELOCATE SIGN TYPE E (GROUND MOUNTED)	2	EA.
4155000000	907	DISPOSAL OF SIGN SYSTEM, U-CHANNEL	47	EA.
4192000000	907	DISPOSAL OF SUPPORT, U-CHANNEL	2	EA.
4360000000	SP	TYPE 3 FLEXIBLE GROUND MOUNTED OBJECT MARKERS	9	EA.

PROJECT NOTES

- DISPOSAL OF SUPPORT, U-CHANNEL
- SIGN ERECTION, TYPE D, E, AND F
- SIGN ERECTION, RELOCATE SIGN TYPE E
- DISPOSAL OF SIGN SYSTEM, U-CHANNEL

PLAN PREPARED FOR: N.C.D.O.T. DIVISION II

Heath Slaughter	DIVISION 11 PROJECT MANAGER
Chris Brown	DIVISION 11 TRAFFIC ENGINEER
Kelvin L. Jordan	SIGNING & DELINEATION REGIONAL ENGINEER

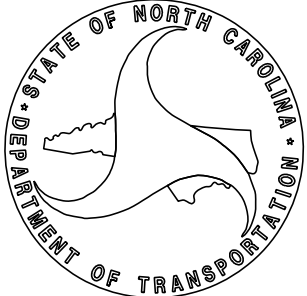

PLAN PREPARED BY:

David Sears, PE, PTOE	Project Engineer
Allen Tutt	Sr. Designer



P: (919) 878-9560
8801 Six Forks Road Forum 1 Suite 700 | Raleigh, N.C. 27615
NC License No. F-0112

Engineers | Construction Managers | Planners | Scientists
www.rkk.com


Responsive People | Creative Solutions

GENERAL NOTES


- SIGNS FURNISHED BY STATE
- CONFIRM IN WRITING AT LEAST 4 MONTHS IN ADVANCE, THE ACTUAL DATE THE DEPARTMENT FURNISHED SIGNS WILL BE REQUIRED.
- ALL TYPE 'D' SIGNS SHALL BE MOUNTED ON TWO U-CHANNEL POSTS UNLESS OTHERWISE INDICATED ON THE PLANS.
- IF REMOVAL OR RELOCATION OF SIGNS ON PRIVATE STREET (NON-STATE MAINTAINED) IS REQUIRED DUE TO CONSTRUCTION, THE CONTRACTOR SHALL INFORM THE ENGINEER. THE WORK WILL BE COMPLETED BY OTHERS.
- WHEN NOT STATIONED OR DIMENSIONED ON PLANS, ALL 'E' SIGNS SHALL BE FIELD LOCATED BY THE ENGINEER
- ALL EXISTING SIGNS ON "U" CHANNEL POST WITHIN THE PROJECT LIMITS SHALL BE REMOVED AND DISPOSED OF UNLESS OTHERWISE NOTED ON PLANS.
- WHEN EXISTING SIGNS ARE REMOVED AND INSTALLED ON NEW SUPPORTS, THE RE-ERECTION SHALL IMMEDIATELY FOLLOW THE REMOVAL.
- THE BACKGROUND FOR TYPE E SIGNS SHALL BE TYPE C REFLECTIVE SHEETING.
- SEE ROADWAY PLANS FOR GUARD/GUIDE RAIL DETAILS.

INDEX

SHEET NO.	DESCRIPTION
SIGN-1	TITLE SHEET
SIGN-2	NCDOT STD DWG 910D40
SIGN-3	E SHEET
SIGN-4	SIGN DESIGN
SIGN-5-12	SIGNING PLAN SHEETS

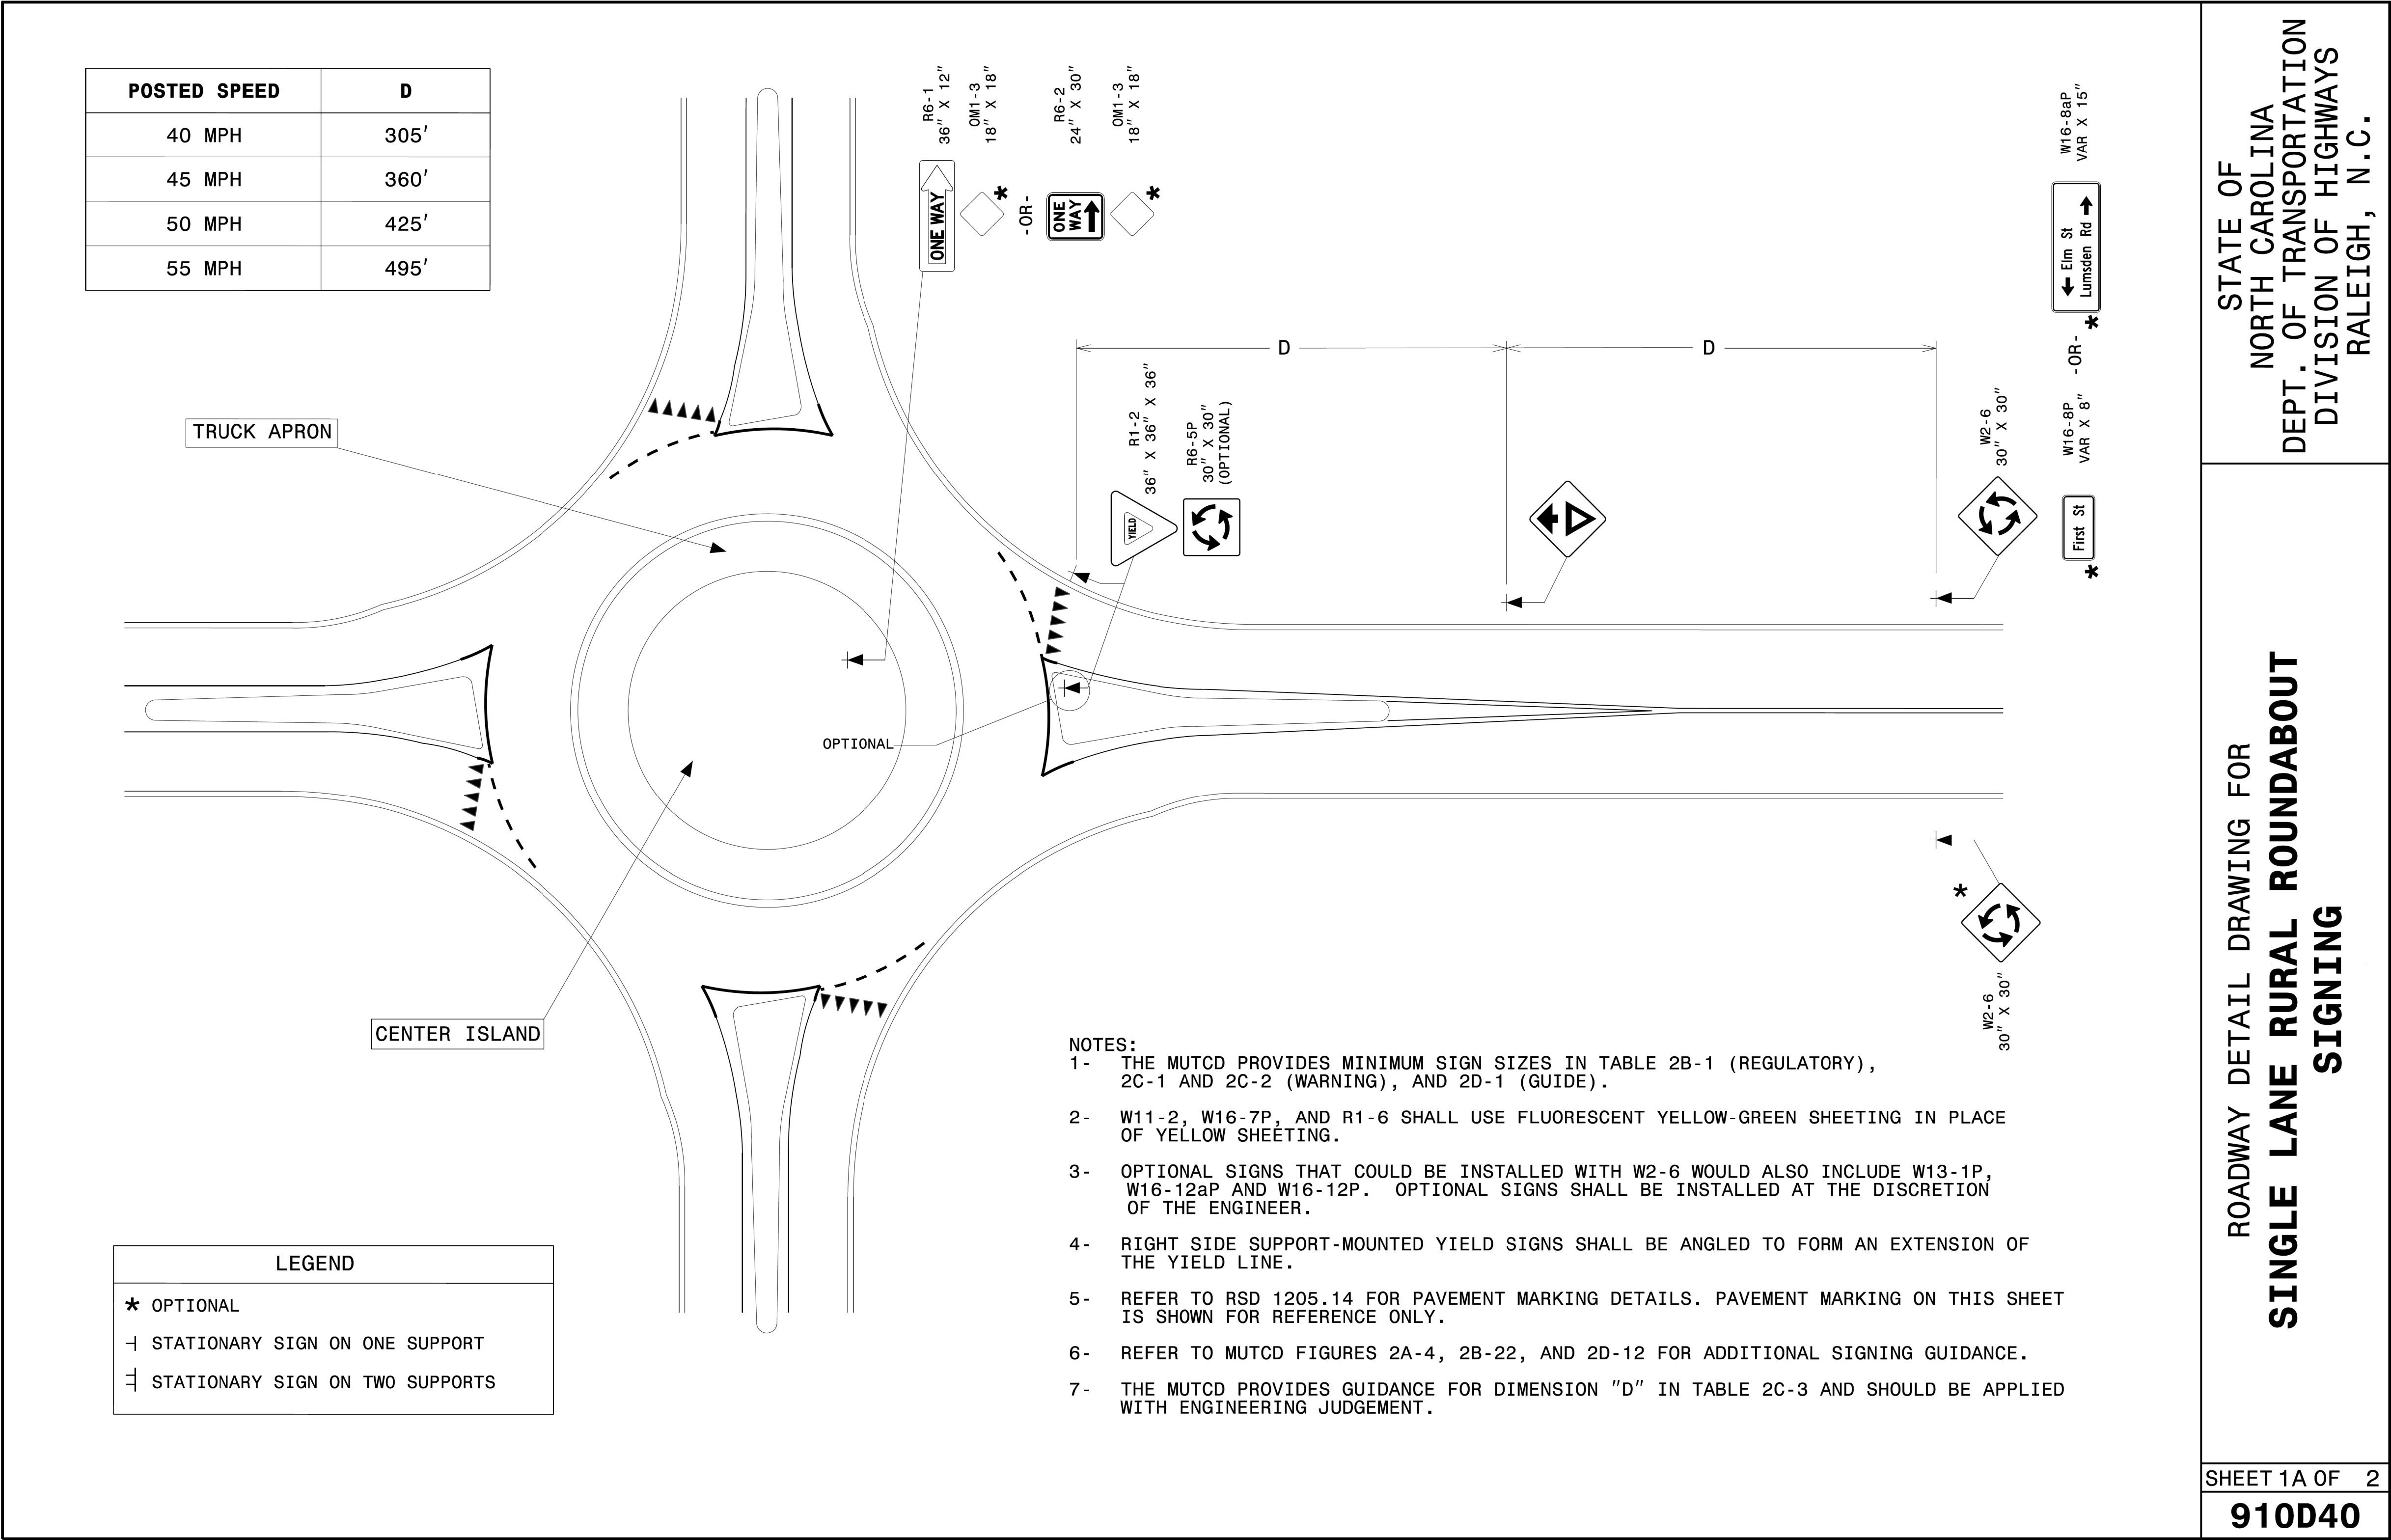


06/18/26
U-5810-SGN-E.dgn
dsars

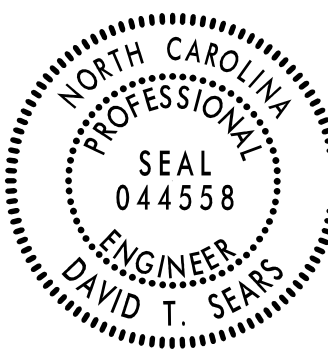PROJECT REFERENCE NO.	SHEET NO.
U-5810	SIGN-4
DocuSigned by: <i>David T Sears</i>	
APPROVED: _____ 100180P228E574YE...	
DATE: 7/2/2026 _____	
SEAL	
	
DOCUMENT NOT CONSIDERED FINAL UNLESS ALL SIGNATURES COMPLETED	

[illegible]

PROJECT REFERENCE NO.	SHEET NO.
U-5810	SIGN-5
APPROVED: <i>David J. Sears</i> 089183F28E5741E...	
DATE: 7/2/2026	
SEAL	
DOCUMENT NOT CONSIDERED FINAL UNLESS ALL SIGNATURES COMPLETED	

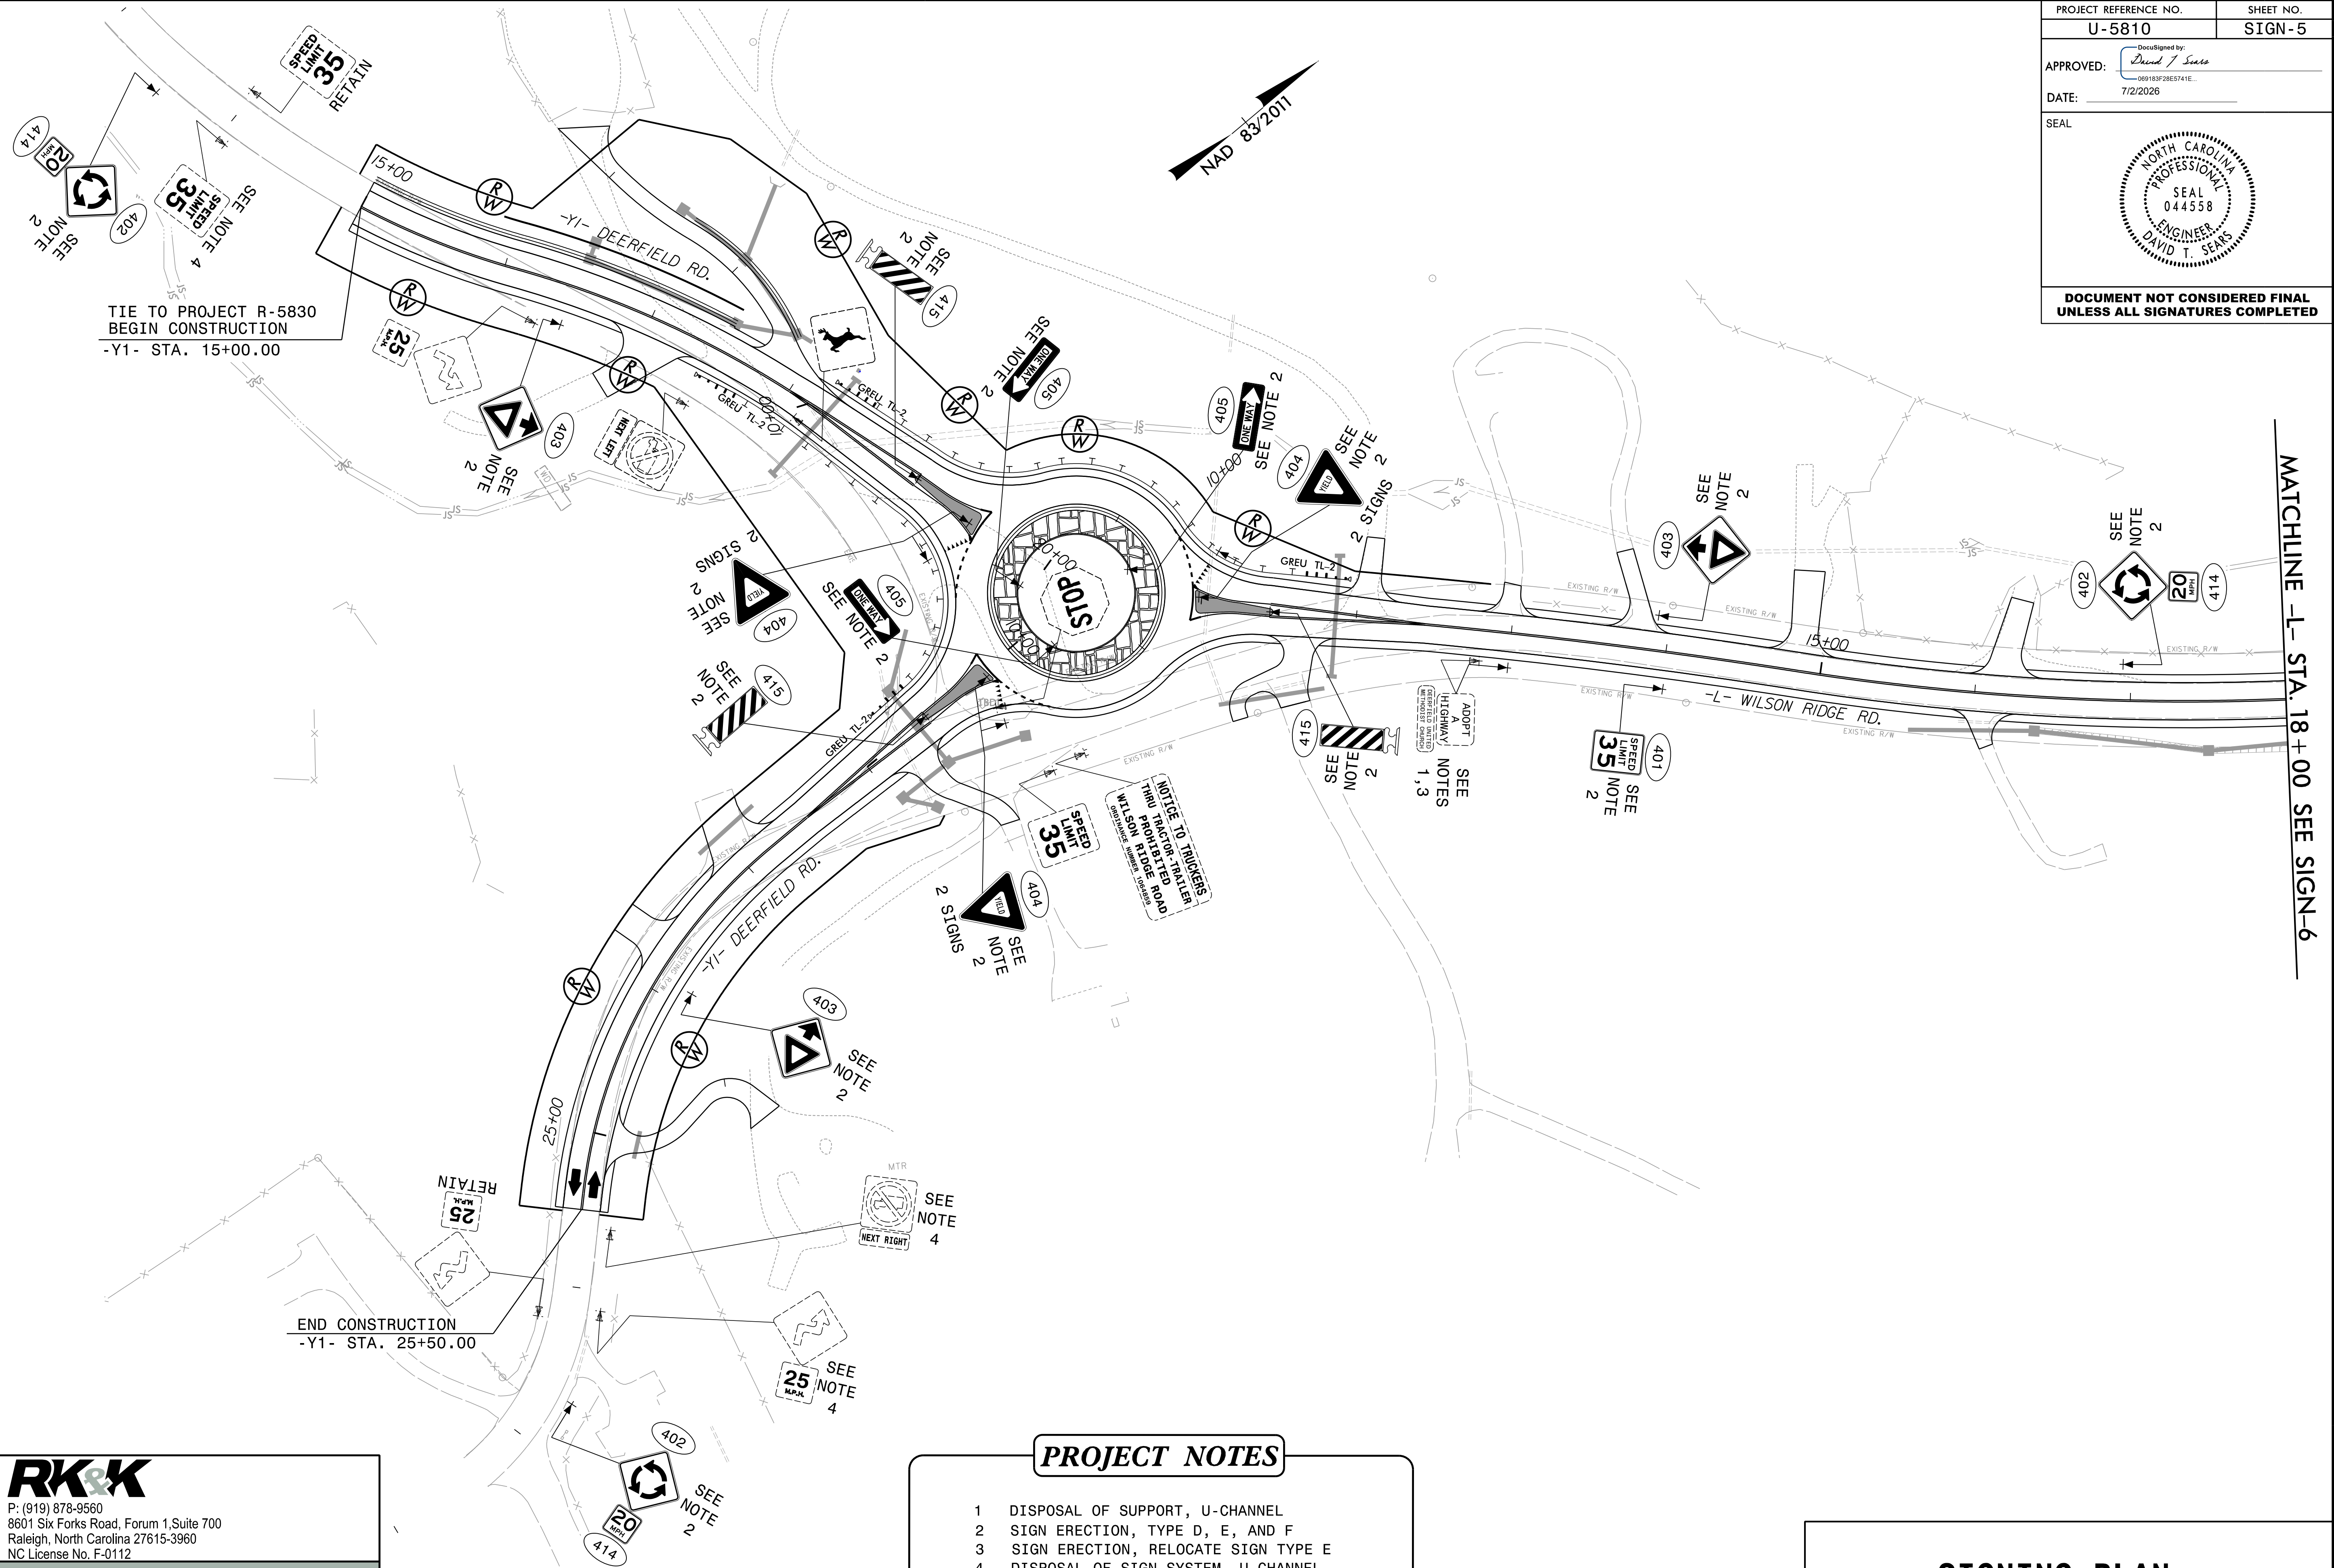

PROJECT NOTES

- 1 DISPOSAL OF SUPPORT, U-CHANNEL
- 2 SIGN ERECTION, TYPE D, E, AND F
- 3 SIGN ERECTION, RELOCATE SIGN TYPE E
- 4 DISPOSAL OF SIGN SYSTEM, U-CHANNEL

SIGNING PLAN

P: (919) 878-9560
8601 Six Forks Road, Forum 1, Suite 700
Raleigh, North Carolina 27615-3960
NC License No. F-0112

Engineers | Construction Managers | Planners | Scientists
www.rkk.com


Responsive People | Creative Solutions

05/17/26
05/16/26

PROJECT NOTES

- 1 DISPOSAL OF SUPPORT, U-CHANNEL
- 2 SIGN ERECTION, TYPE D, E, AND F
- 3 SIGN ERECTION, RELOCATE SIGN TYPE E
- 4 DISPOSAL OF SIGN SYSTEM, U-CHANNEL

PROJECT REFERENCE NO.	SHEET NO.
U-5810	SIGN-7
APPROVED: <i>David T. Seals</i>	
DATE: 7/2/2026	
SEAL	
DOCUMENT NOT CONSIDERED FINAL UNLESS ALL SIGNATURES COMPLETED	

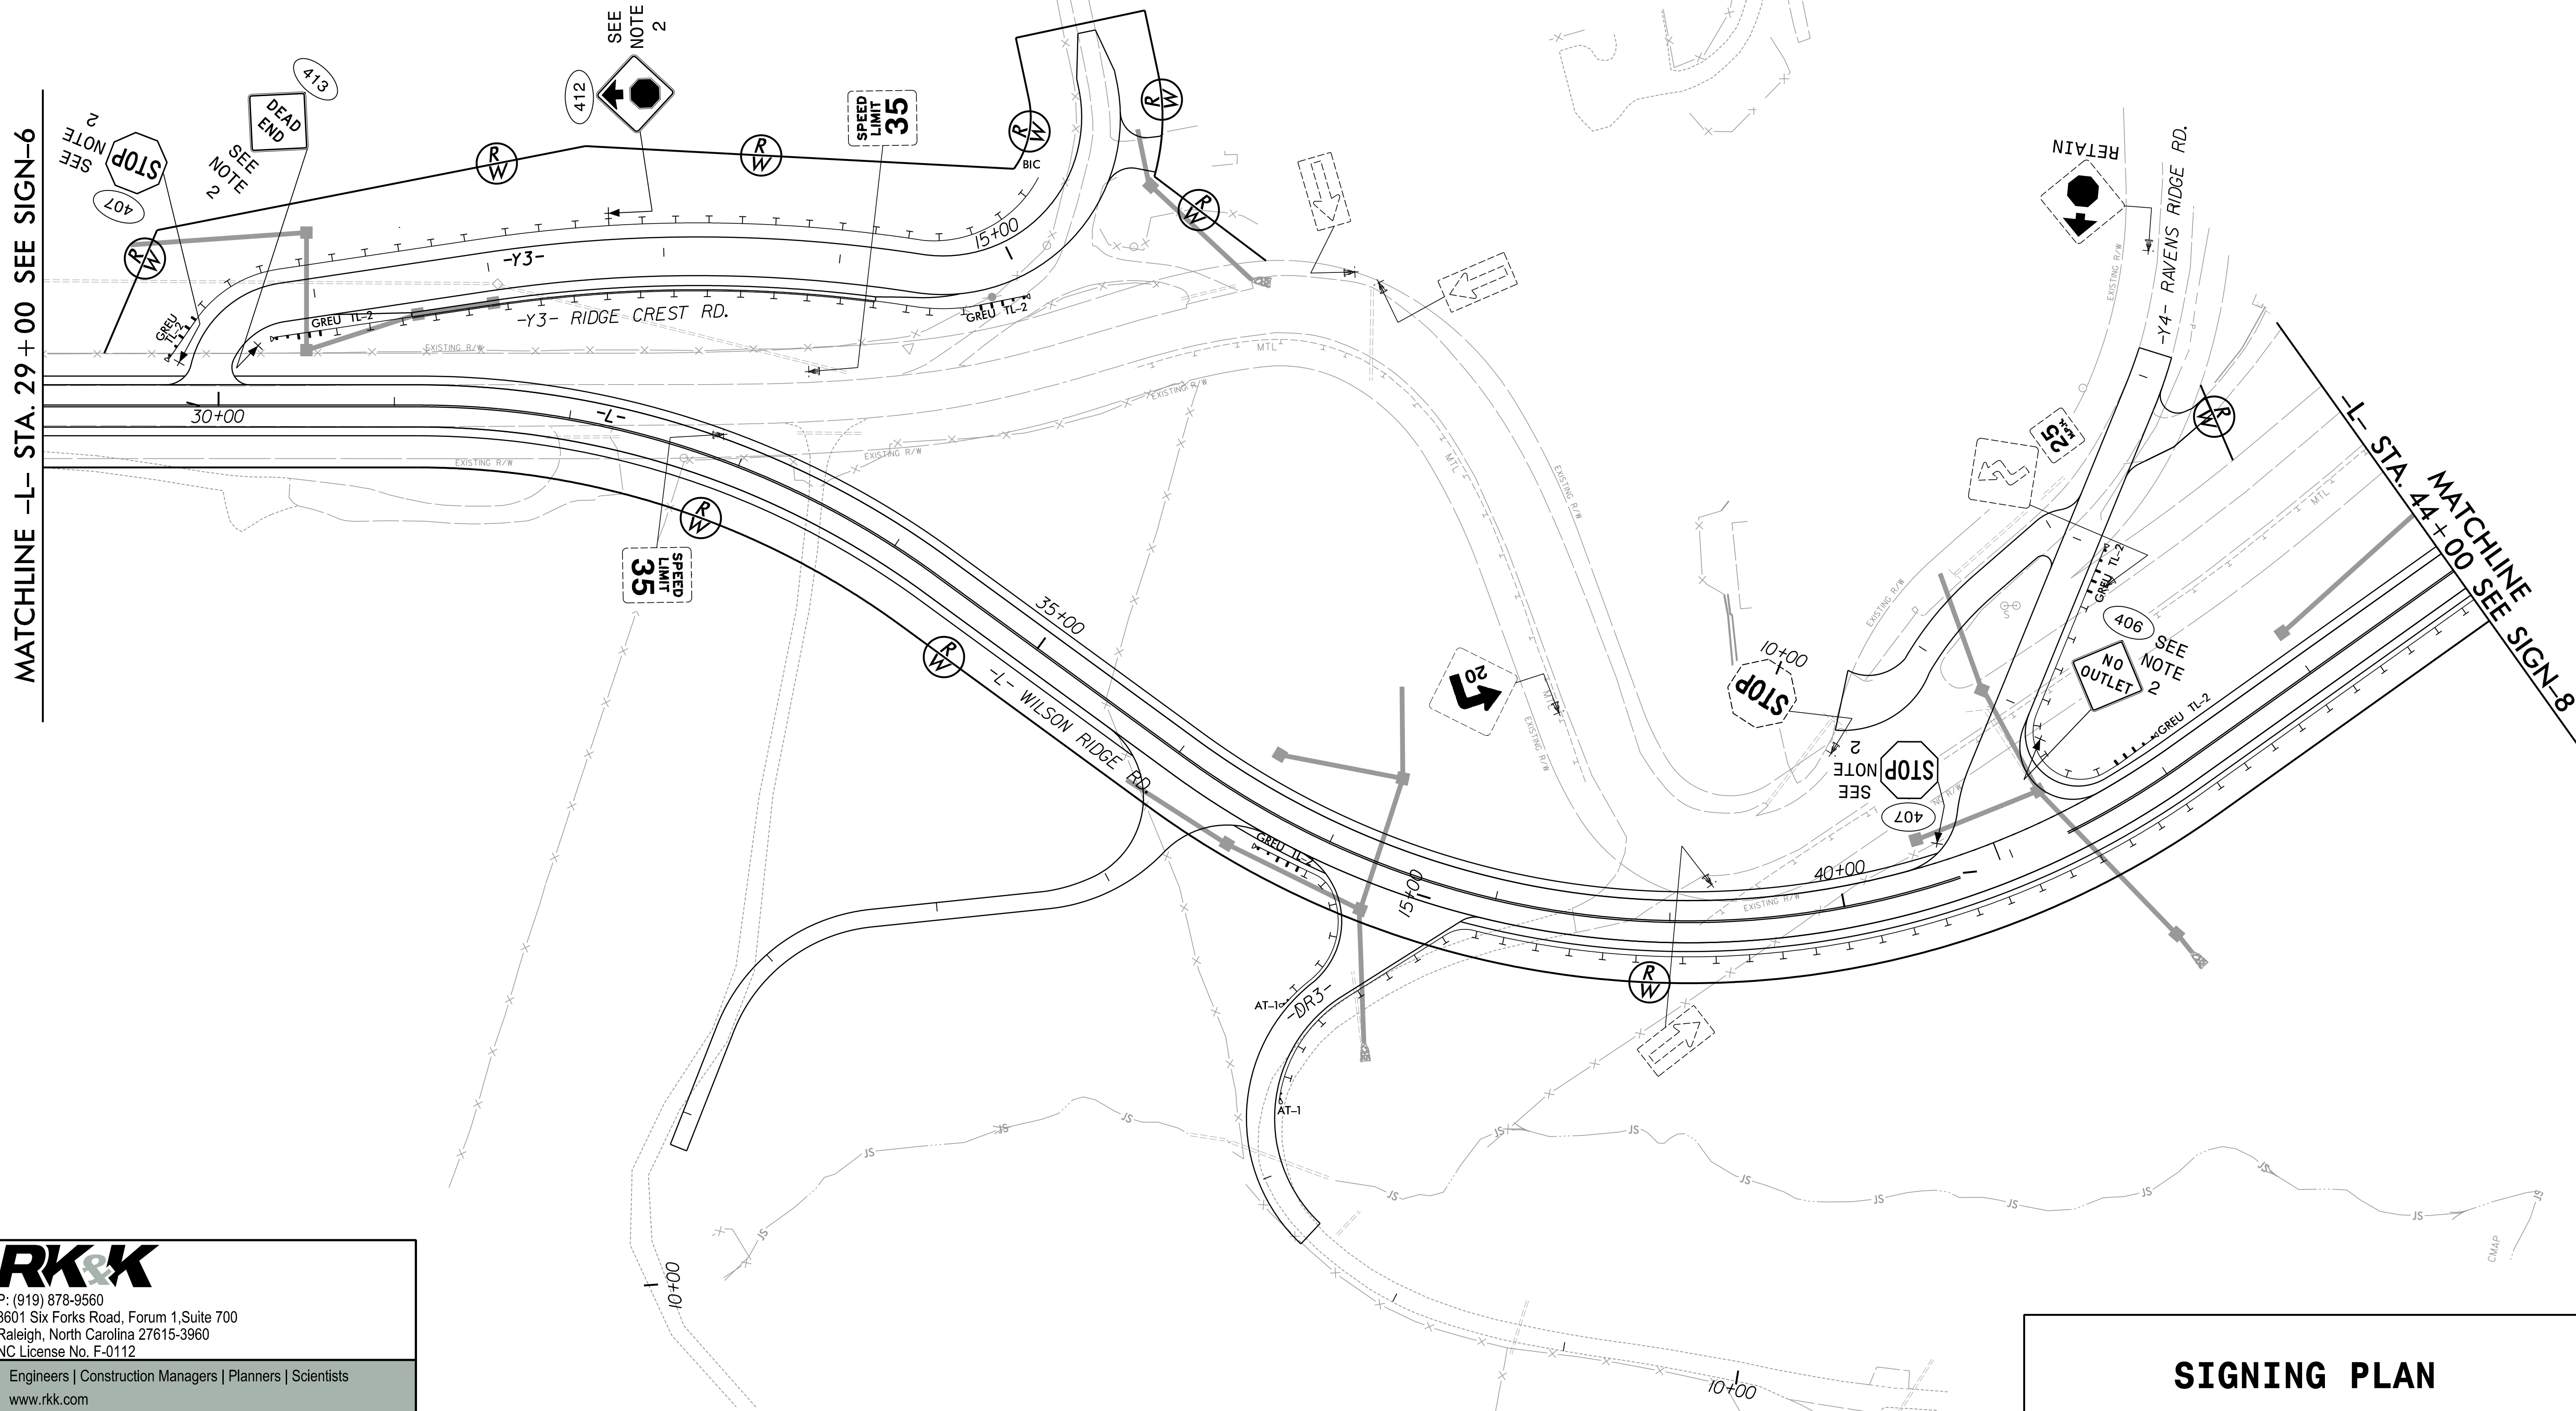

SIGNING PLAN


P: (919) 878-9560
8601 Six Forks Road, Forum 1, Suite 700
Raleigh, North Carolina 27615-3960
NC License No. F-0112


Engineers | Construction Managers | Planners | Scientists
www.rkk.com

Responsive People | Creative Solutions

PROJECT NOTES

- 1 DISPOSAL OF SUPPORT, U-CHANNEL
- 2 SIGN ERECTION, TYPE D, E, AND F
- 3 SIGN ERECTION, RELOCATE SIGN TYPE E
- 4 DISPOSAL OF SIGN SYSTEM, U-CHANNEL

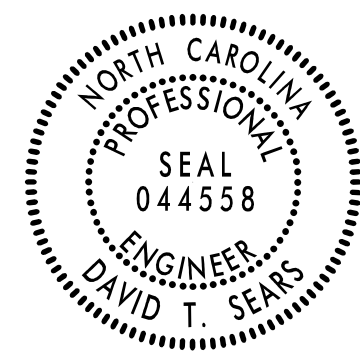PROJECT REFERENCE NO.	SHEET NO.
APPROVED: <i>David T. Seals</i> 7/2/2026	
DATE: 7/2/2026	
SEAL 	
DOCUMENT NOT CONSIDERED FINAL UNLESS ALL SIGNATURES COMPLETED	

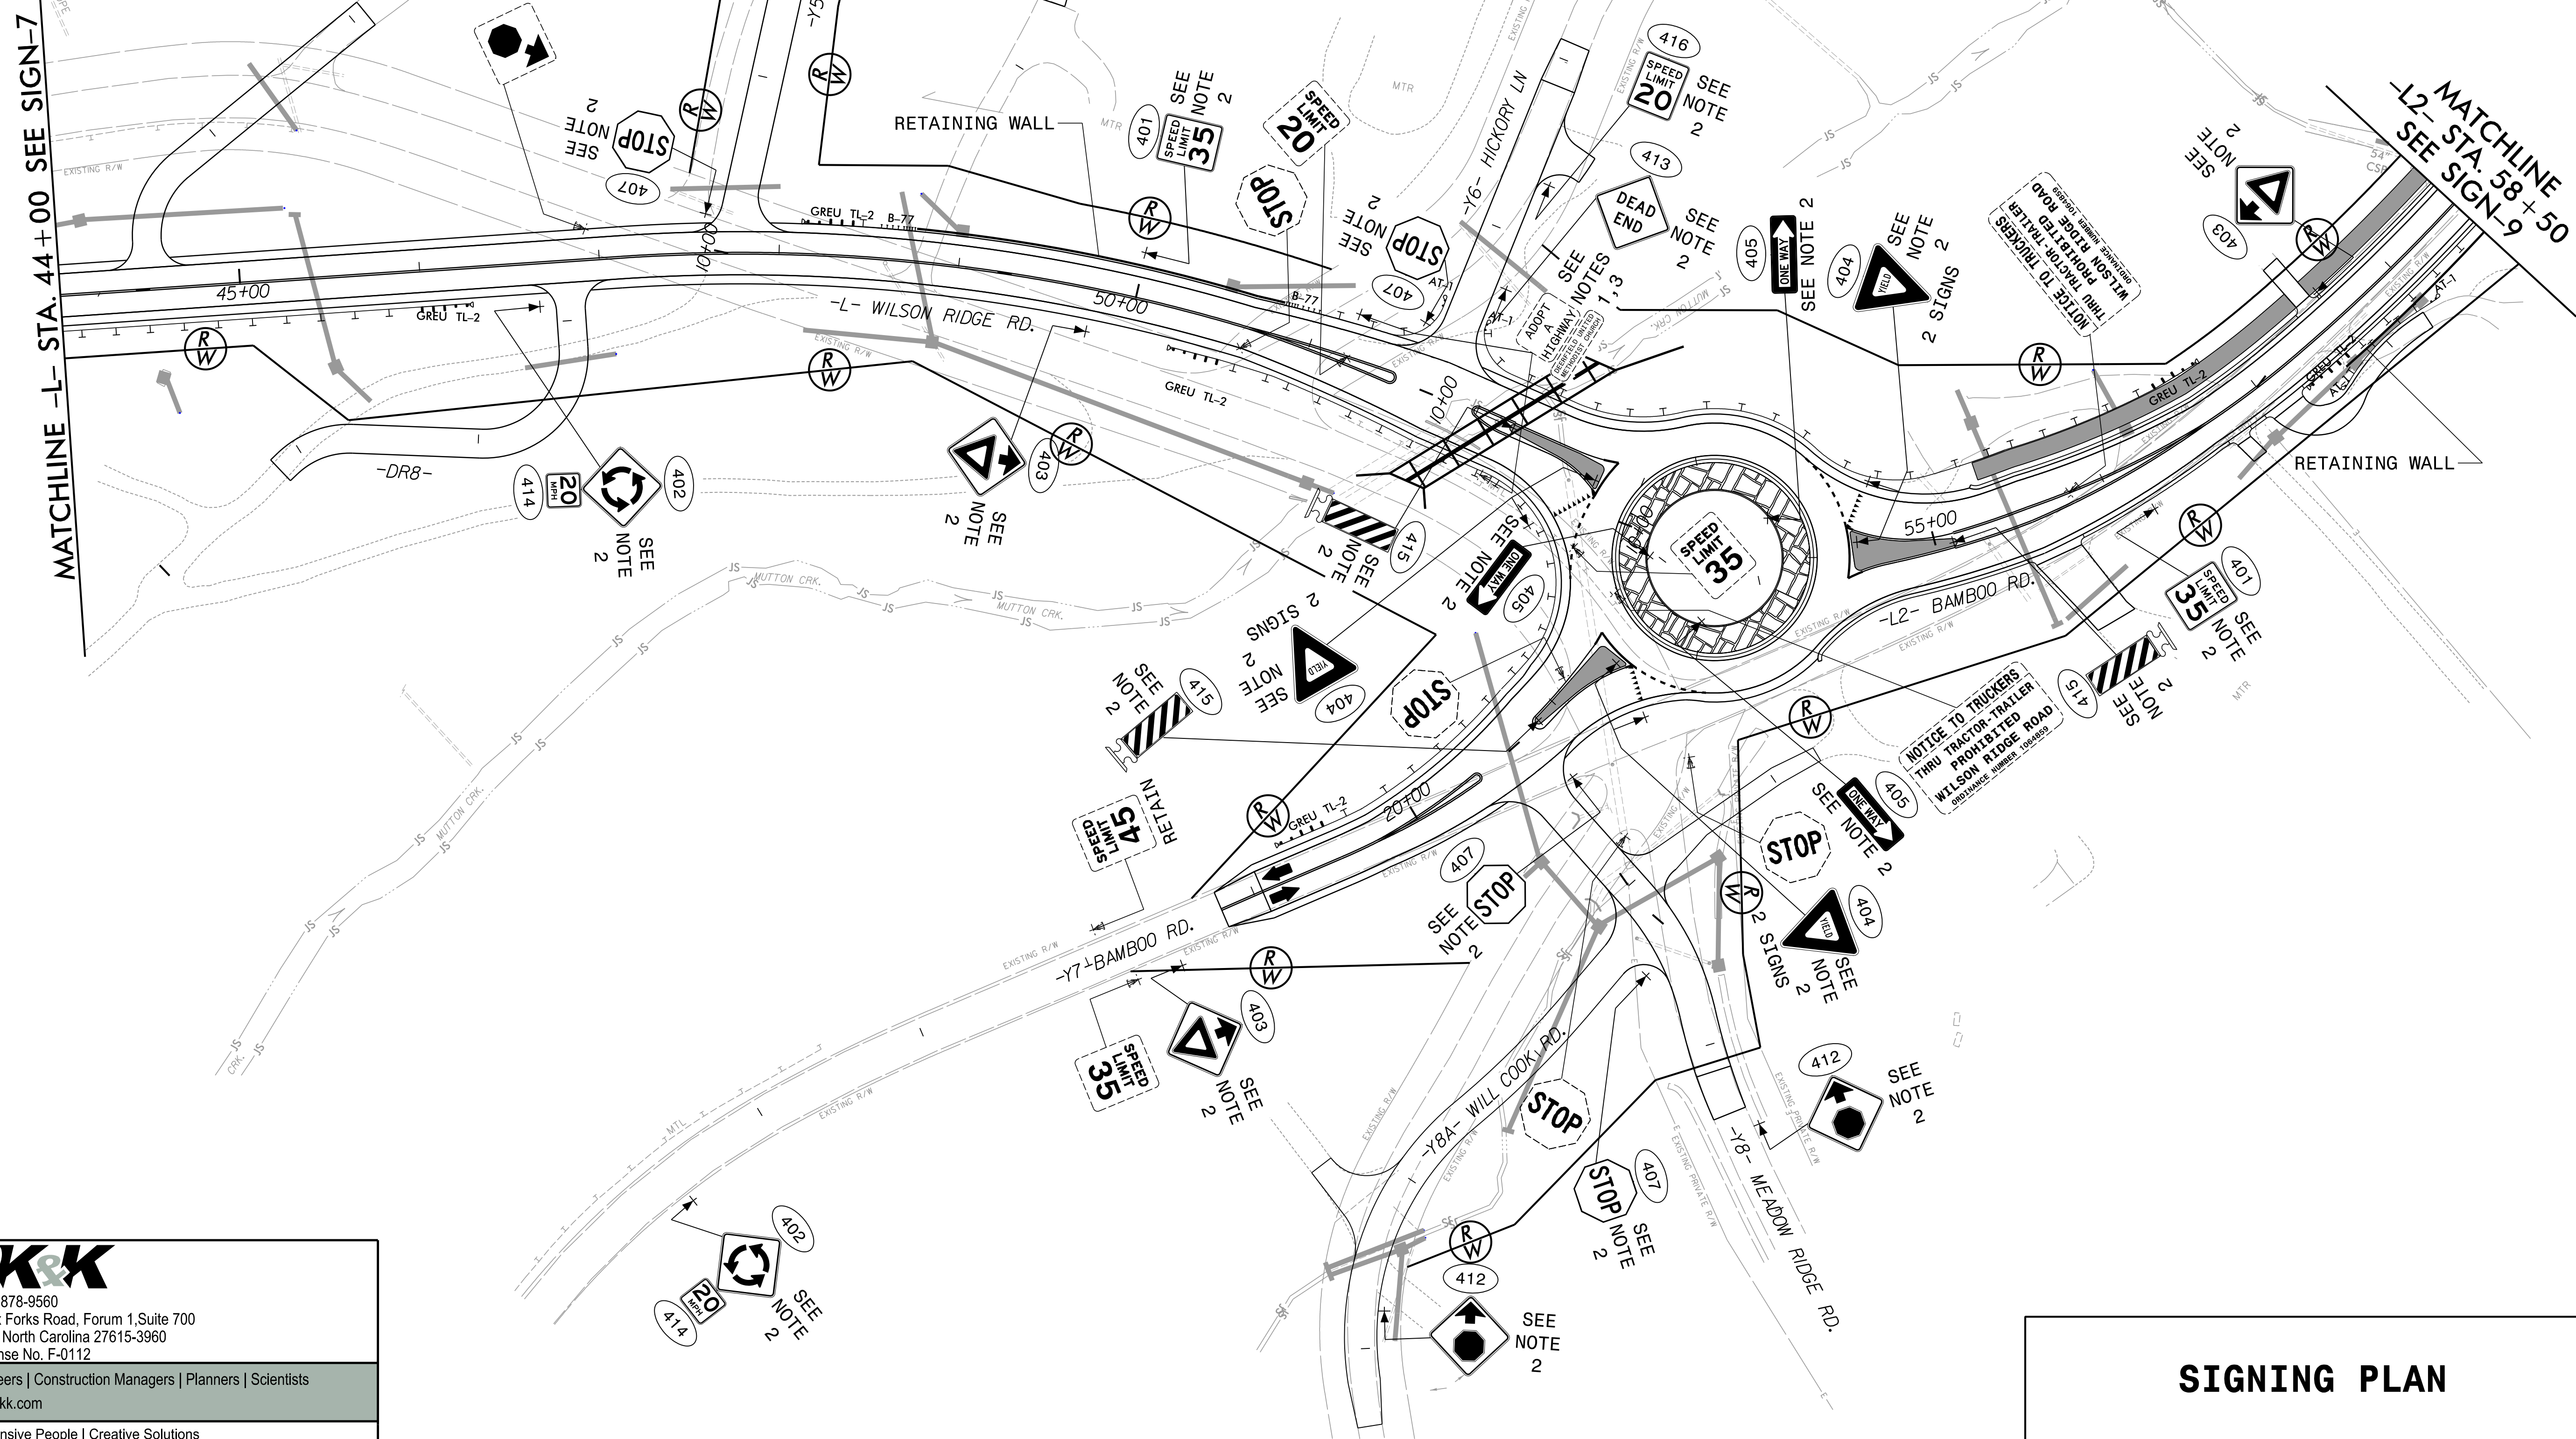

SIGNING PLAN




P: (919) 878-9560
8601 Six Forks Road, Forum 1, Suite 700
Raleigh, North Carolina 27615-3960
NC License No. F-0112

Engineers | Construction Managers | Planners | Scientists
www.rkk.com

Responsive People | Creative Solutions

PROJECT REFERENCE NO.	SHEET NO.
DocuSigned by: <i>David T. Seaks</i> 000183F28E5741E...	
APPROVED:	
DATE:	7/2/2026
SEAL	
	
DOCUMENT NOT CONSIDERED FINAL UNLESS ALL SIGNATURES COMPLETED	

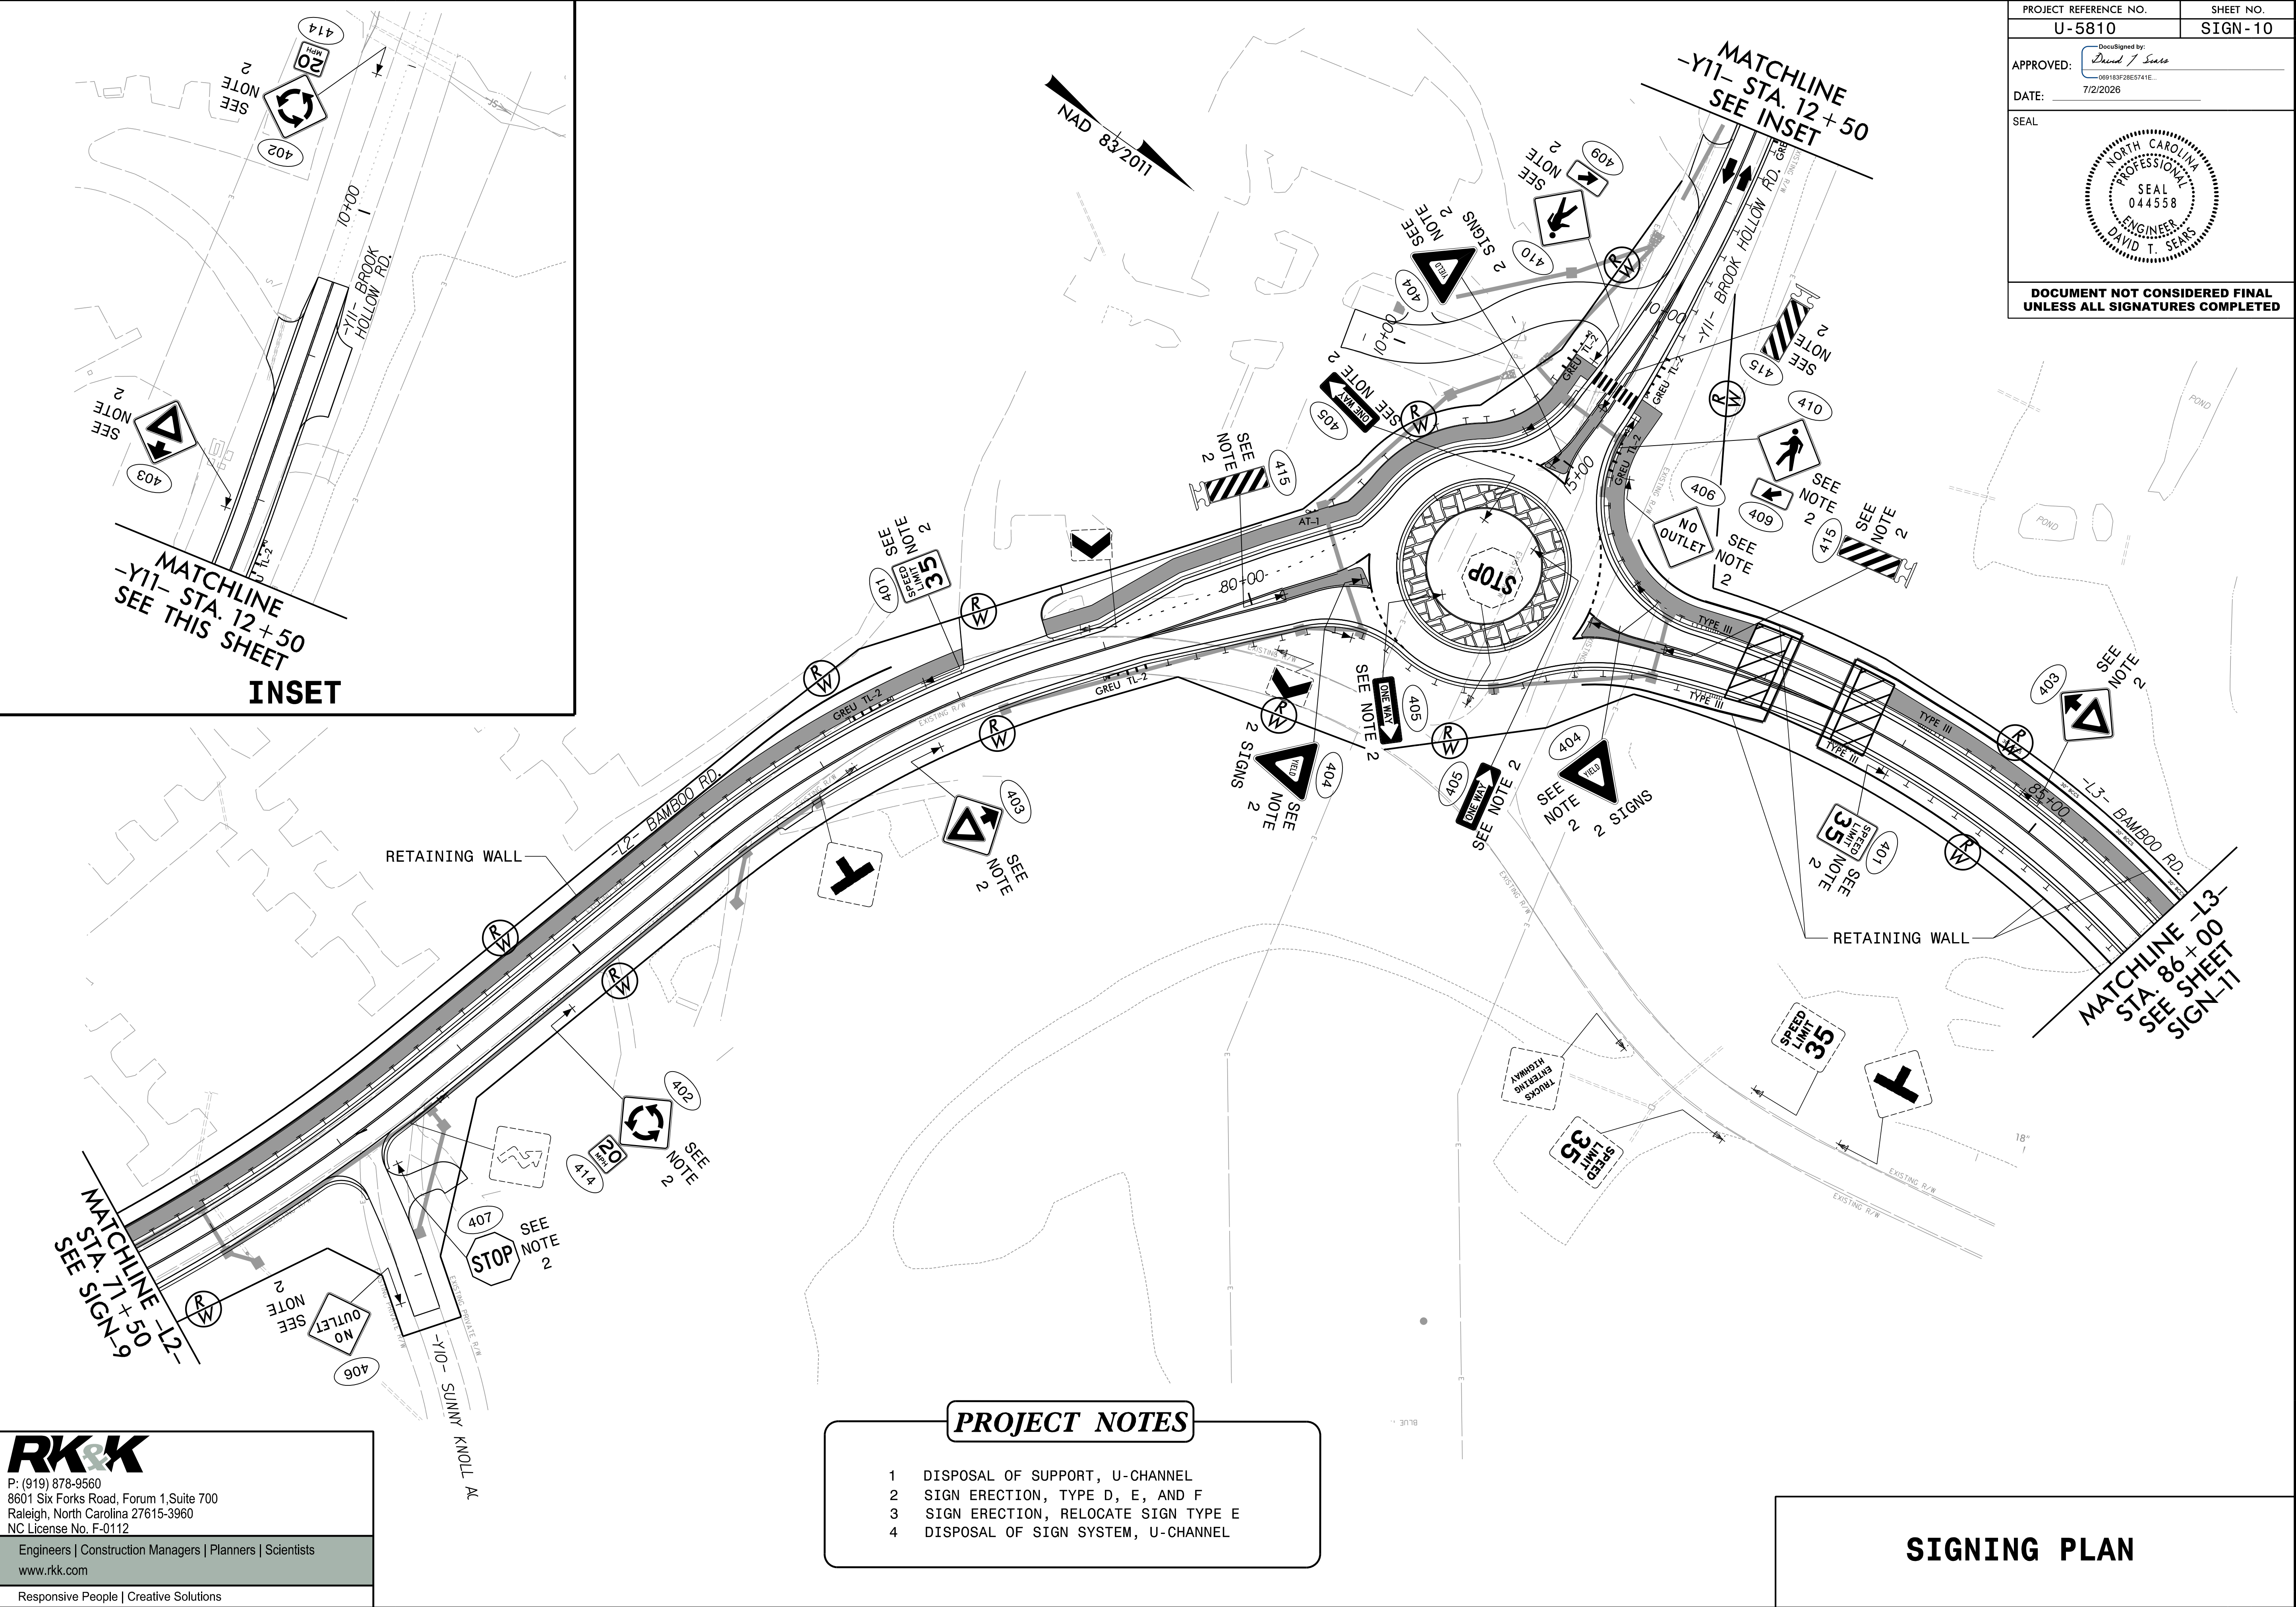



P: (919) 878-9560
8601 Six Forks Road, Forum 1, Suite 700
Raleigh, North Carolina 27615-3960
NC License No. F-0112

Engineers | Construction Managers | Planners | Scientists
www.rkk.com


Responsive People | Creative Solutions

PROJECT NOTES

- DISPOSAL OF SUPPORT, U-CHANNEL
- SIGN ERECTION, TYPE D, E, AND F
- SIGN ERECTION, RELOCATE SIGN TYPE E
- DISPOSAL OF SIGN SYSTEM, U-CHANNEL

SIGNING PLAN

PROJECT REFERENCE NO.	SHEET NO.
APPROVED: <i>David T. Sears</i> 000183F28E5741E...	
DATE: 7/2/2026	
SEAL	
DOCUMENT NOT CONSIDERED FINAL UNLESS ALL SIGNATURES COMPLETED	

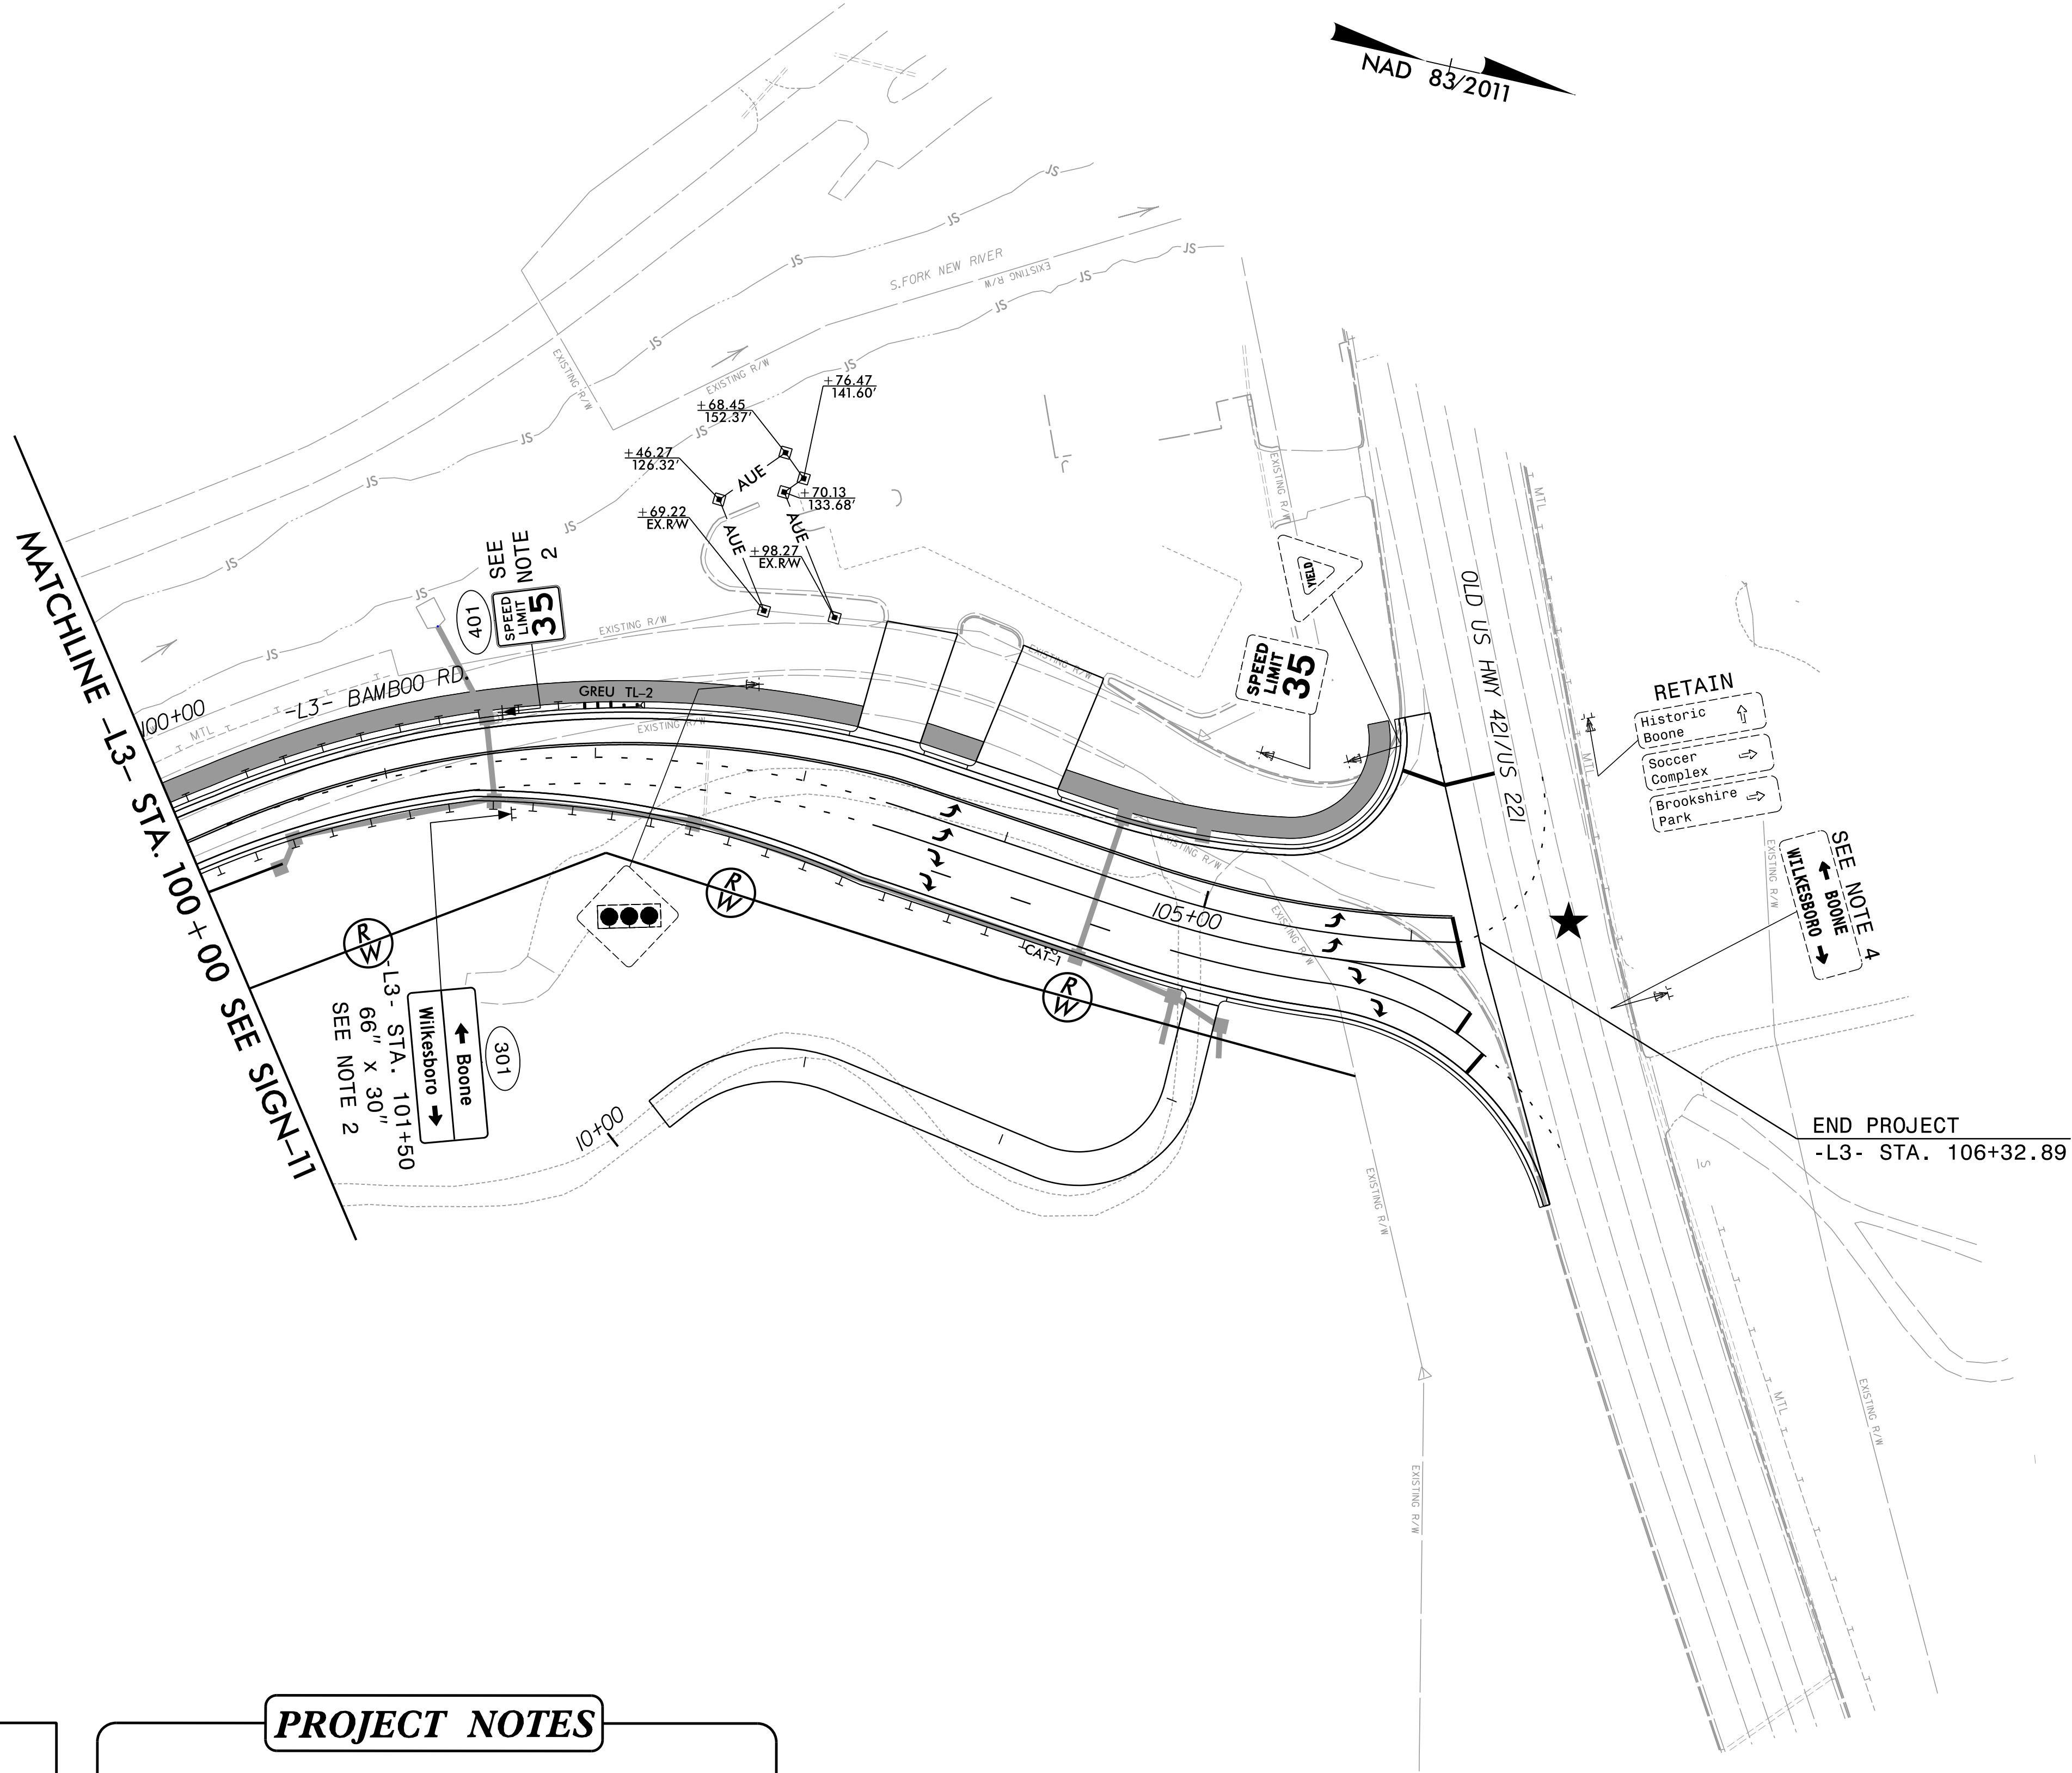

PROJECT NOTES

- DISPOSAL OF SUPPORT, U-CHANNEL
- SIGN ERECTION, TYPE D, E, AND F
- SIGN ERECTION, RELOCATE SIGN TYPE E
- DISPOSAL OF SIGN SYSTEM, U-CHANNEL

★ SIGNALIZED INTERSECTION

SIGNING PLAN

P: (919) 878-9560
8601 Six Forks Road, Forum 1, Suite 700
Raleigh, North Carolina 27615-3960
NC License No. F-0112

Engineers | Construction Managers | Planners | Scientists
www.rkk.com

Responsive People | Creative Solutions

01/23/30
