

PROJECT DATA SHEET

Date:
2/17/16
Rev06/02/16

TIP No.: U-5706	County: Richmond
Federal-aid No.:	WBS No.: 50157.1.1
NCDOT Division: 8	Scoping Meeting Date: June 16, 2016

Project Description:

- Length: 3.5 miles
- Termini (US Hwy / SR): US 74 Business to SR 1426 (Old Aberdeen Road)
- MPO / RPO: Lumber River RPO
- NEPA / 404 Merger Candidate? Yes No Unknown
- General Description of Project:

Eastern Rockingham Corridor Study - Proposed new connector between US 74 Business and SR 1426 (Aberdeen Road), using sections of existing SR 1641 (Clemmer Road) and SR 1645 (Mt. Olive Church Road), with the remainder on new location.

Design Data (Existing Conditions):

- Functional Classification:

	NC Functional Classification System	1996 Rockingham-Hamlet Thoroughfare Plan
SR 1641	Local	Major thoroughfare
SR 1645	Local	Major thoroughfare
SR 1426	Major Collector	Major thoroughfare

- Strategic Highway Corridor: No
- CTP Designation (Facility Type): No CTP (County CTP under study)
- Type of Access Control: none
- Typical Section and Right-of-Way:

	Typical section	Right-of-Way
SR 1641	2-lane shoulder section	60 feet
SR 1645	2-lane shoulder section	60 feet
SR 1426	2-lane shoulder section	40 feet

- Posted Speed: SR 1641 - 35 mph; SR 1645 and SR 1426 – 45 mph
- Structure Inventory (bridges, RCBC, Walls, etc):

To be determined

- Other TIP Projects in the Area

R-3421C – Rockingham Bypass

- Railroad Involvement:

CSX SF line crosses project.

Long Range Plan History:

Unknown

Traffic Data (AADT): to be determined

Current Year	2014	SR 1923-530 vpd		
Design Year				
Source of Traffic Data:	2014 County AADT Map			



Cost Estimates:

	Construction	Right-of-Way	Total
TIP Estimate	\$4,560,000	\$1,294,000	\$6,009,000
Current Estimate (20XX)			

Project Schedule:

Environmental Document	SEA	Sep. 2018
	SFONSI	Apr. 2020
Right-of-Way	SFY 2020	
Let	SFY 2021	

Initial Scoping Comments:

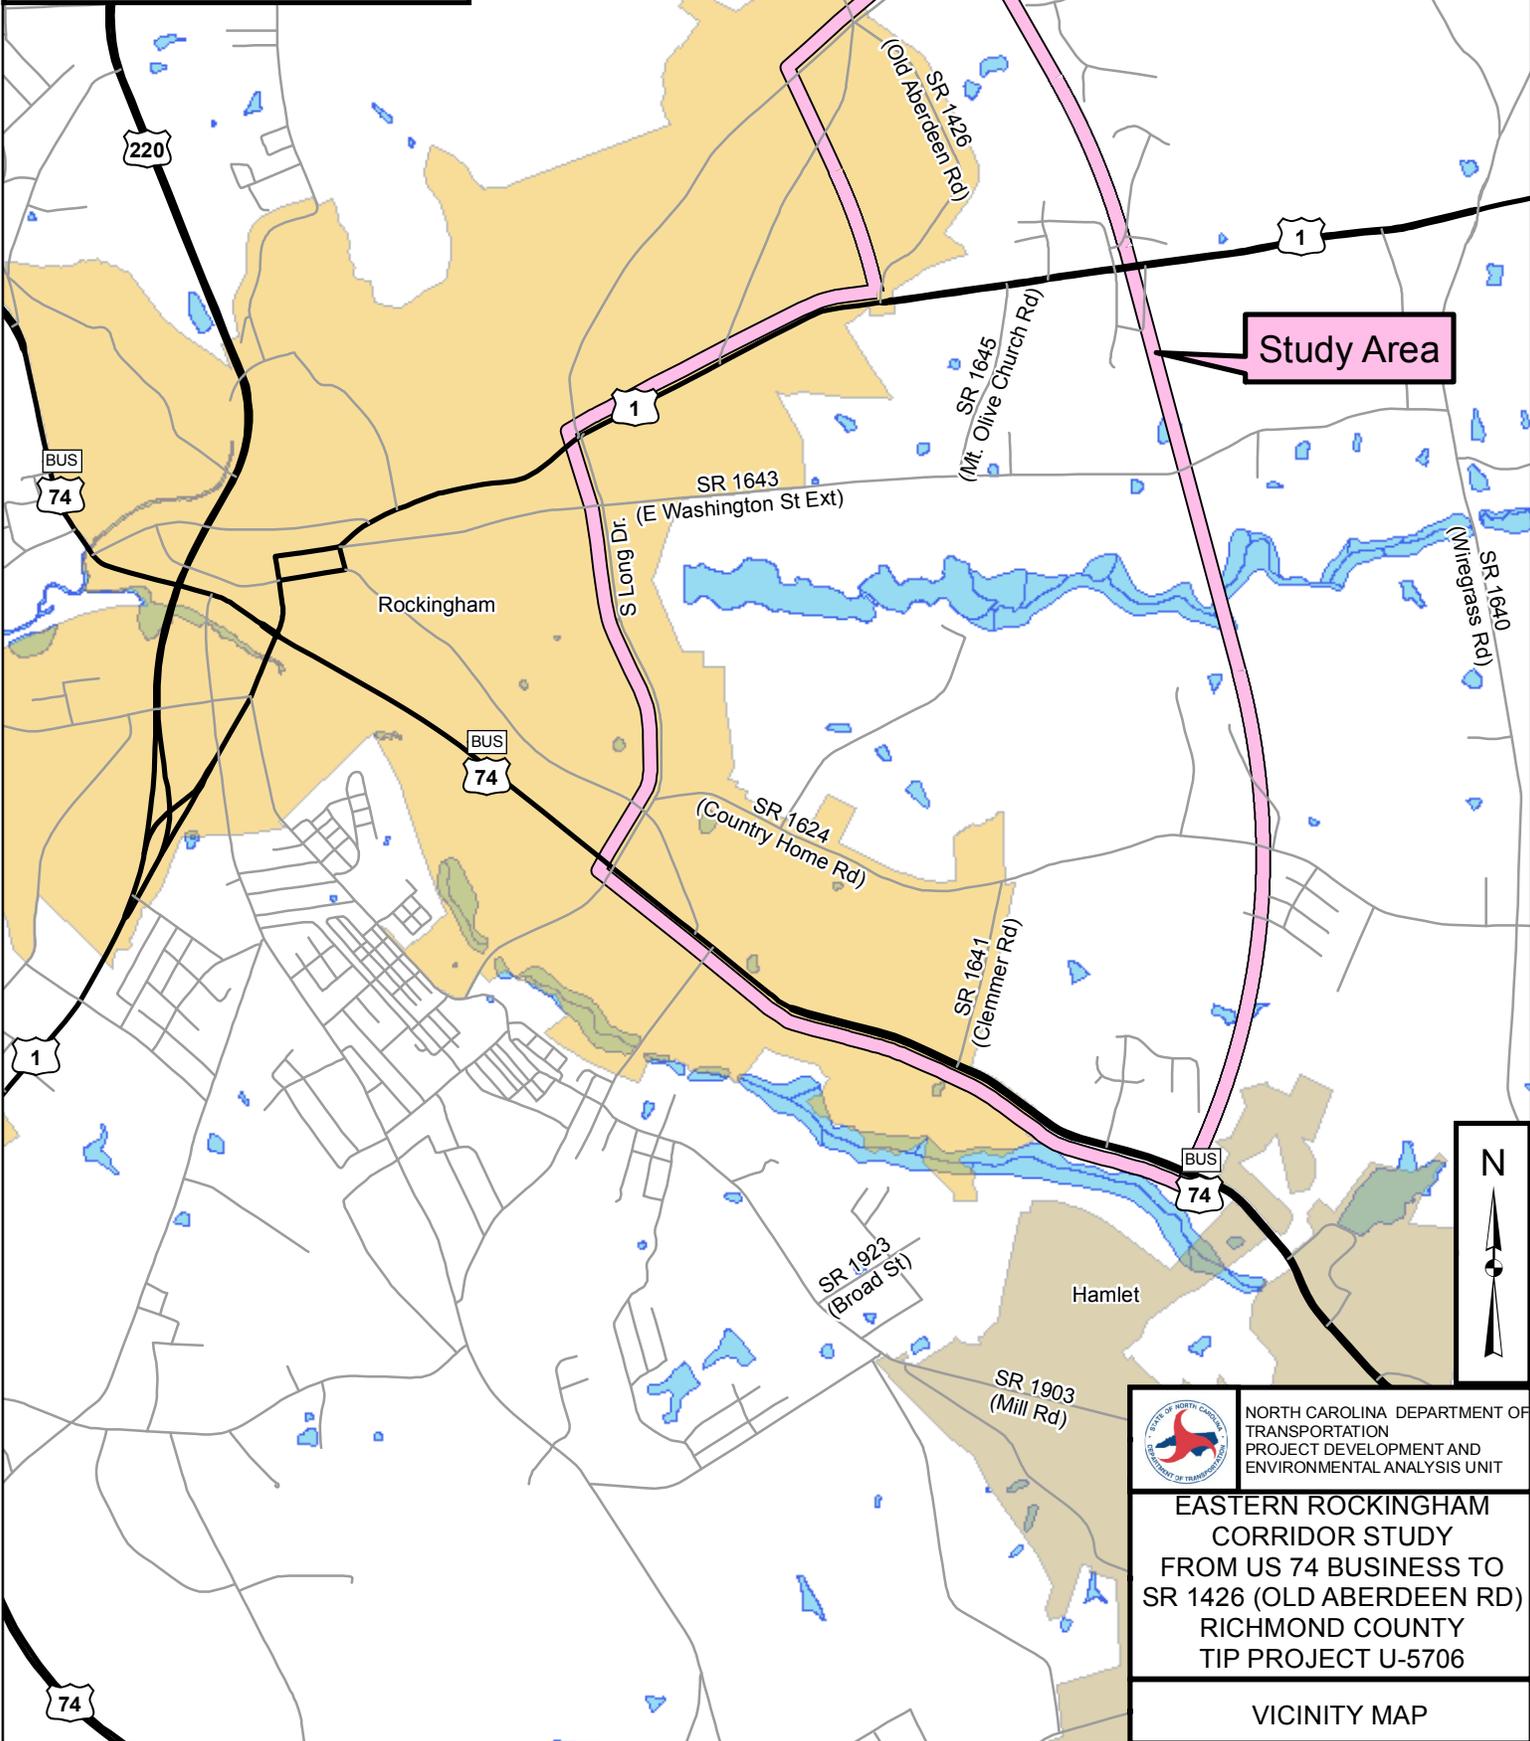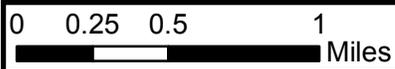

Study Area



NORTH CAROLINA DEPARTMENT OF TRANSPORTATION
PROJECT DEVELOPMENT AND ENVIRONMENTAL ANALYSIS UNIT

EASTERN ROCKINGHAM CORRIDOR STUDY
FROM US 74 BUSINESS TO SR 1426 (OLD ABERDEEN RD)
RICHMOND COUNTY
TIP PROJECT U-5706

VICINITY MAP

