


NORTH CAROLINA
DEPARTMENT OF
TRANSPORTATION
DIVISION OF HIGHWAYS
PROJECT DEVELOPMENT
AND
ENVIRONMENTAL ANALYSIS
UNIT

US 158
FROM NC 34 AT
BELCROSS TO NC
168 AT BARCO
CAMDEN AND
CURRITUCK COUNTIES
TIP PROJECT R-2574

- LEGEND**
- PROPOSED PAVEMENT
 - PROPOSED STRUCTURE
 - PROPOSED SLOPE STAKES
 - PROPOSED RIGHT OF WAY
 - EXISTING RIGHT OF WAY
 - ADJACENT PROJECT (NOT A PART OF THIS STUDY)
 - DELINEATED WETLANDS
 - DELINEATED STREAMS OR OPEN WATER
 - 100-YEAR FLOODPLAIN
 - HISTORIC PROPERTY (NATIONAL REGISTER ELIGIBLE)
 - GREAT SWAMP NATURAL HERITAGE AREA
 - NORTH RIVER GAMELAND

0 400 800
FEET

ROLL 1
1 OF 3

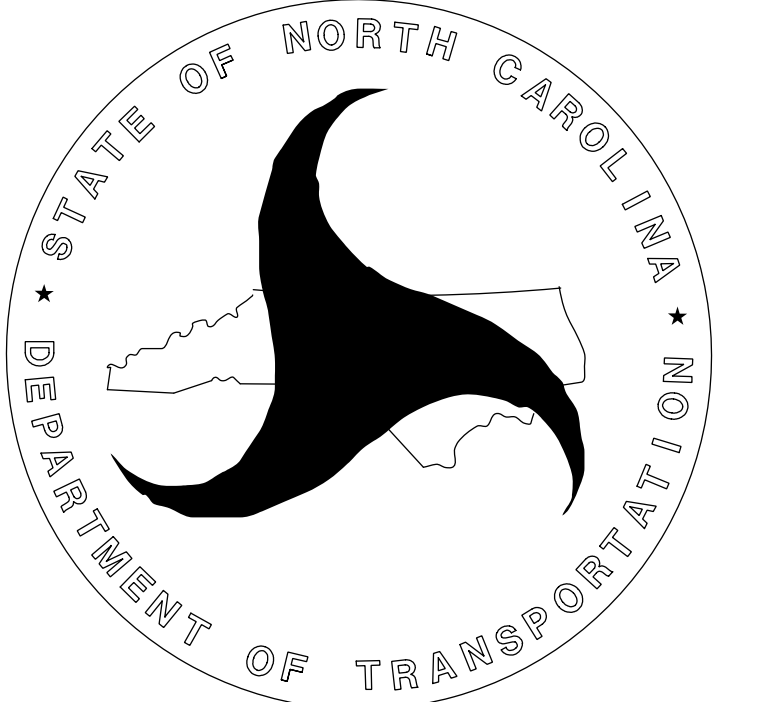

NORTH CAROLINA
DEPARTMENT OF
TRANSPORTATION
DIVISION OF HIGHWAYS
PROJECT DEVELOPMENT
AND
ENVIRONMENTAL ANALYSIS
UNIT

US 158
FROM NC 34 AT
BELCROSS TO NC
168 AT BARCO
CAMDEN AND
CURRITUCK COUNTIES
TIP PROJECT R-2574

LEGEND

- PROPOSED PAVEMENT
- PROPOSED STRUCTURE
- PROPOSED SLOPE STAKES
- PROPOSED RIGHT OF WAY
- EXISTING RIGHT OF WAY
- ADJACENT PROJECT (NOT A PART OF THIS STUDY)
- DELINEATED WETLANDS
- DELINEATED STREAMS OR OPEN WATER
- 100-YEAR FLOODPLAIN
- HISTORIC PROPERTY (NATIONAL REGISTER ELIGIBLE)
- GREAT SWAMP NATURAL HERITAGE AREA
- NORTH RIVER GAMELAND

0 400 800

FEET

ROLL 2

2 OF 3

