
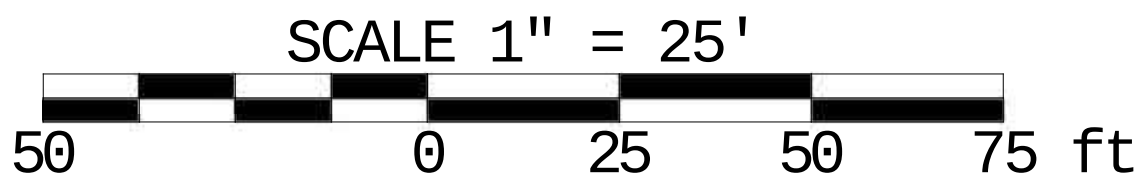


C:\Users\jw11\Ames Construction\243412 - NCDOT I-40 Preconstruction - 02D, Ames Internal\20 - GENERAL\JACOB WILLIAMS IPP LAYOUT\02 - TBC Files\IPP Layout REV-03.vce



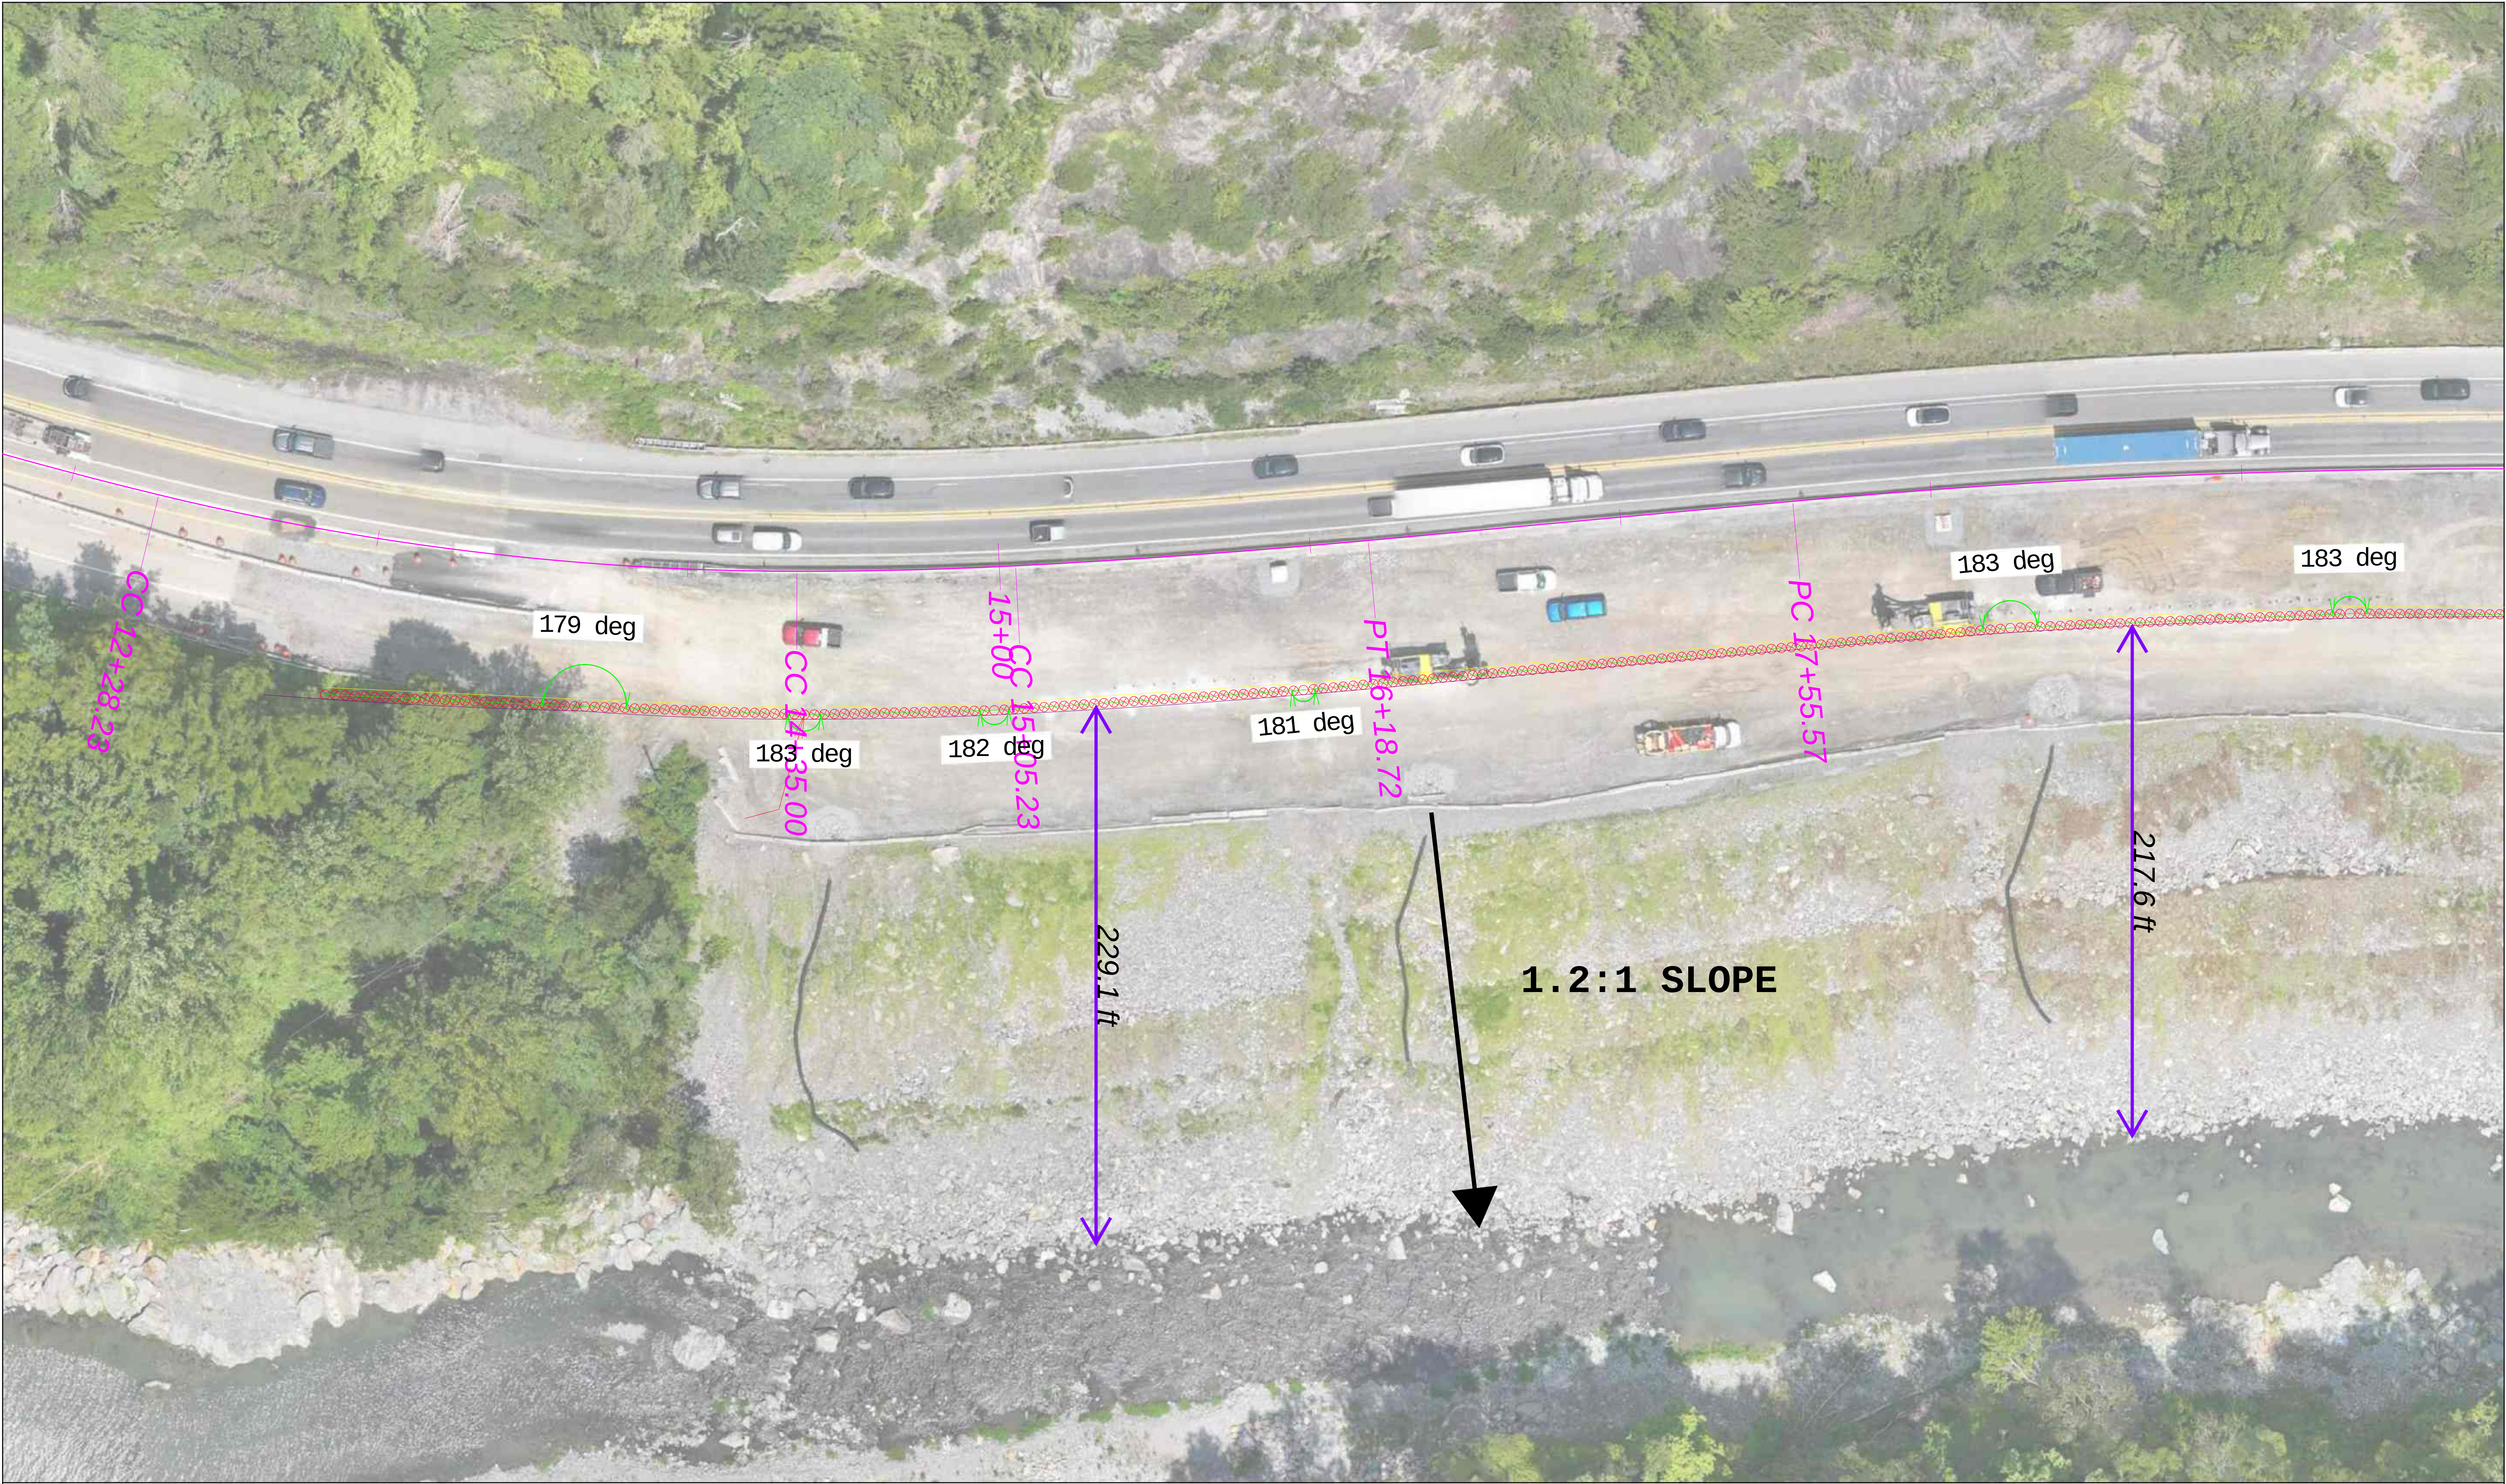


Ames Construction, Inc.	
DATE: 8/10/2026	
REVISION: <u>00</u>	

2026.08.10 Aerial
Area 1




Coordinate System: North Carolina 3200 Vertical Datum: NAD83(2011)
SHEET: 1 OF 6

c:\Users\jw11\Ames Construction\243412 - NCDOT I-40 Preconstruction - 02b, Ames Internal\20 - GENERAL\JACOB WILLIAMS IPP LAYOUT\02 - TBC Files\IPP Layout REV-03.vce

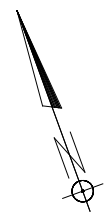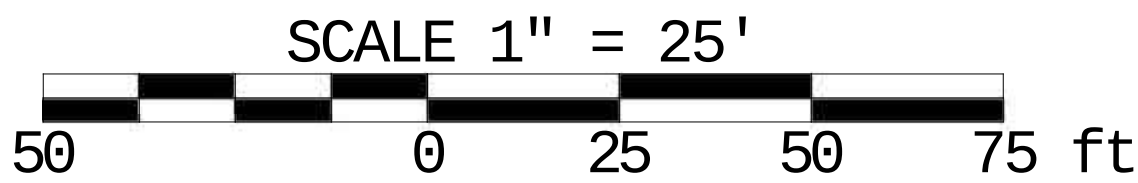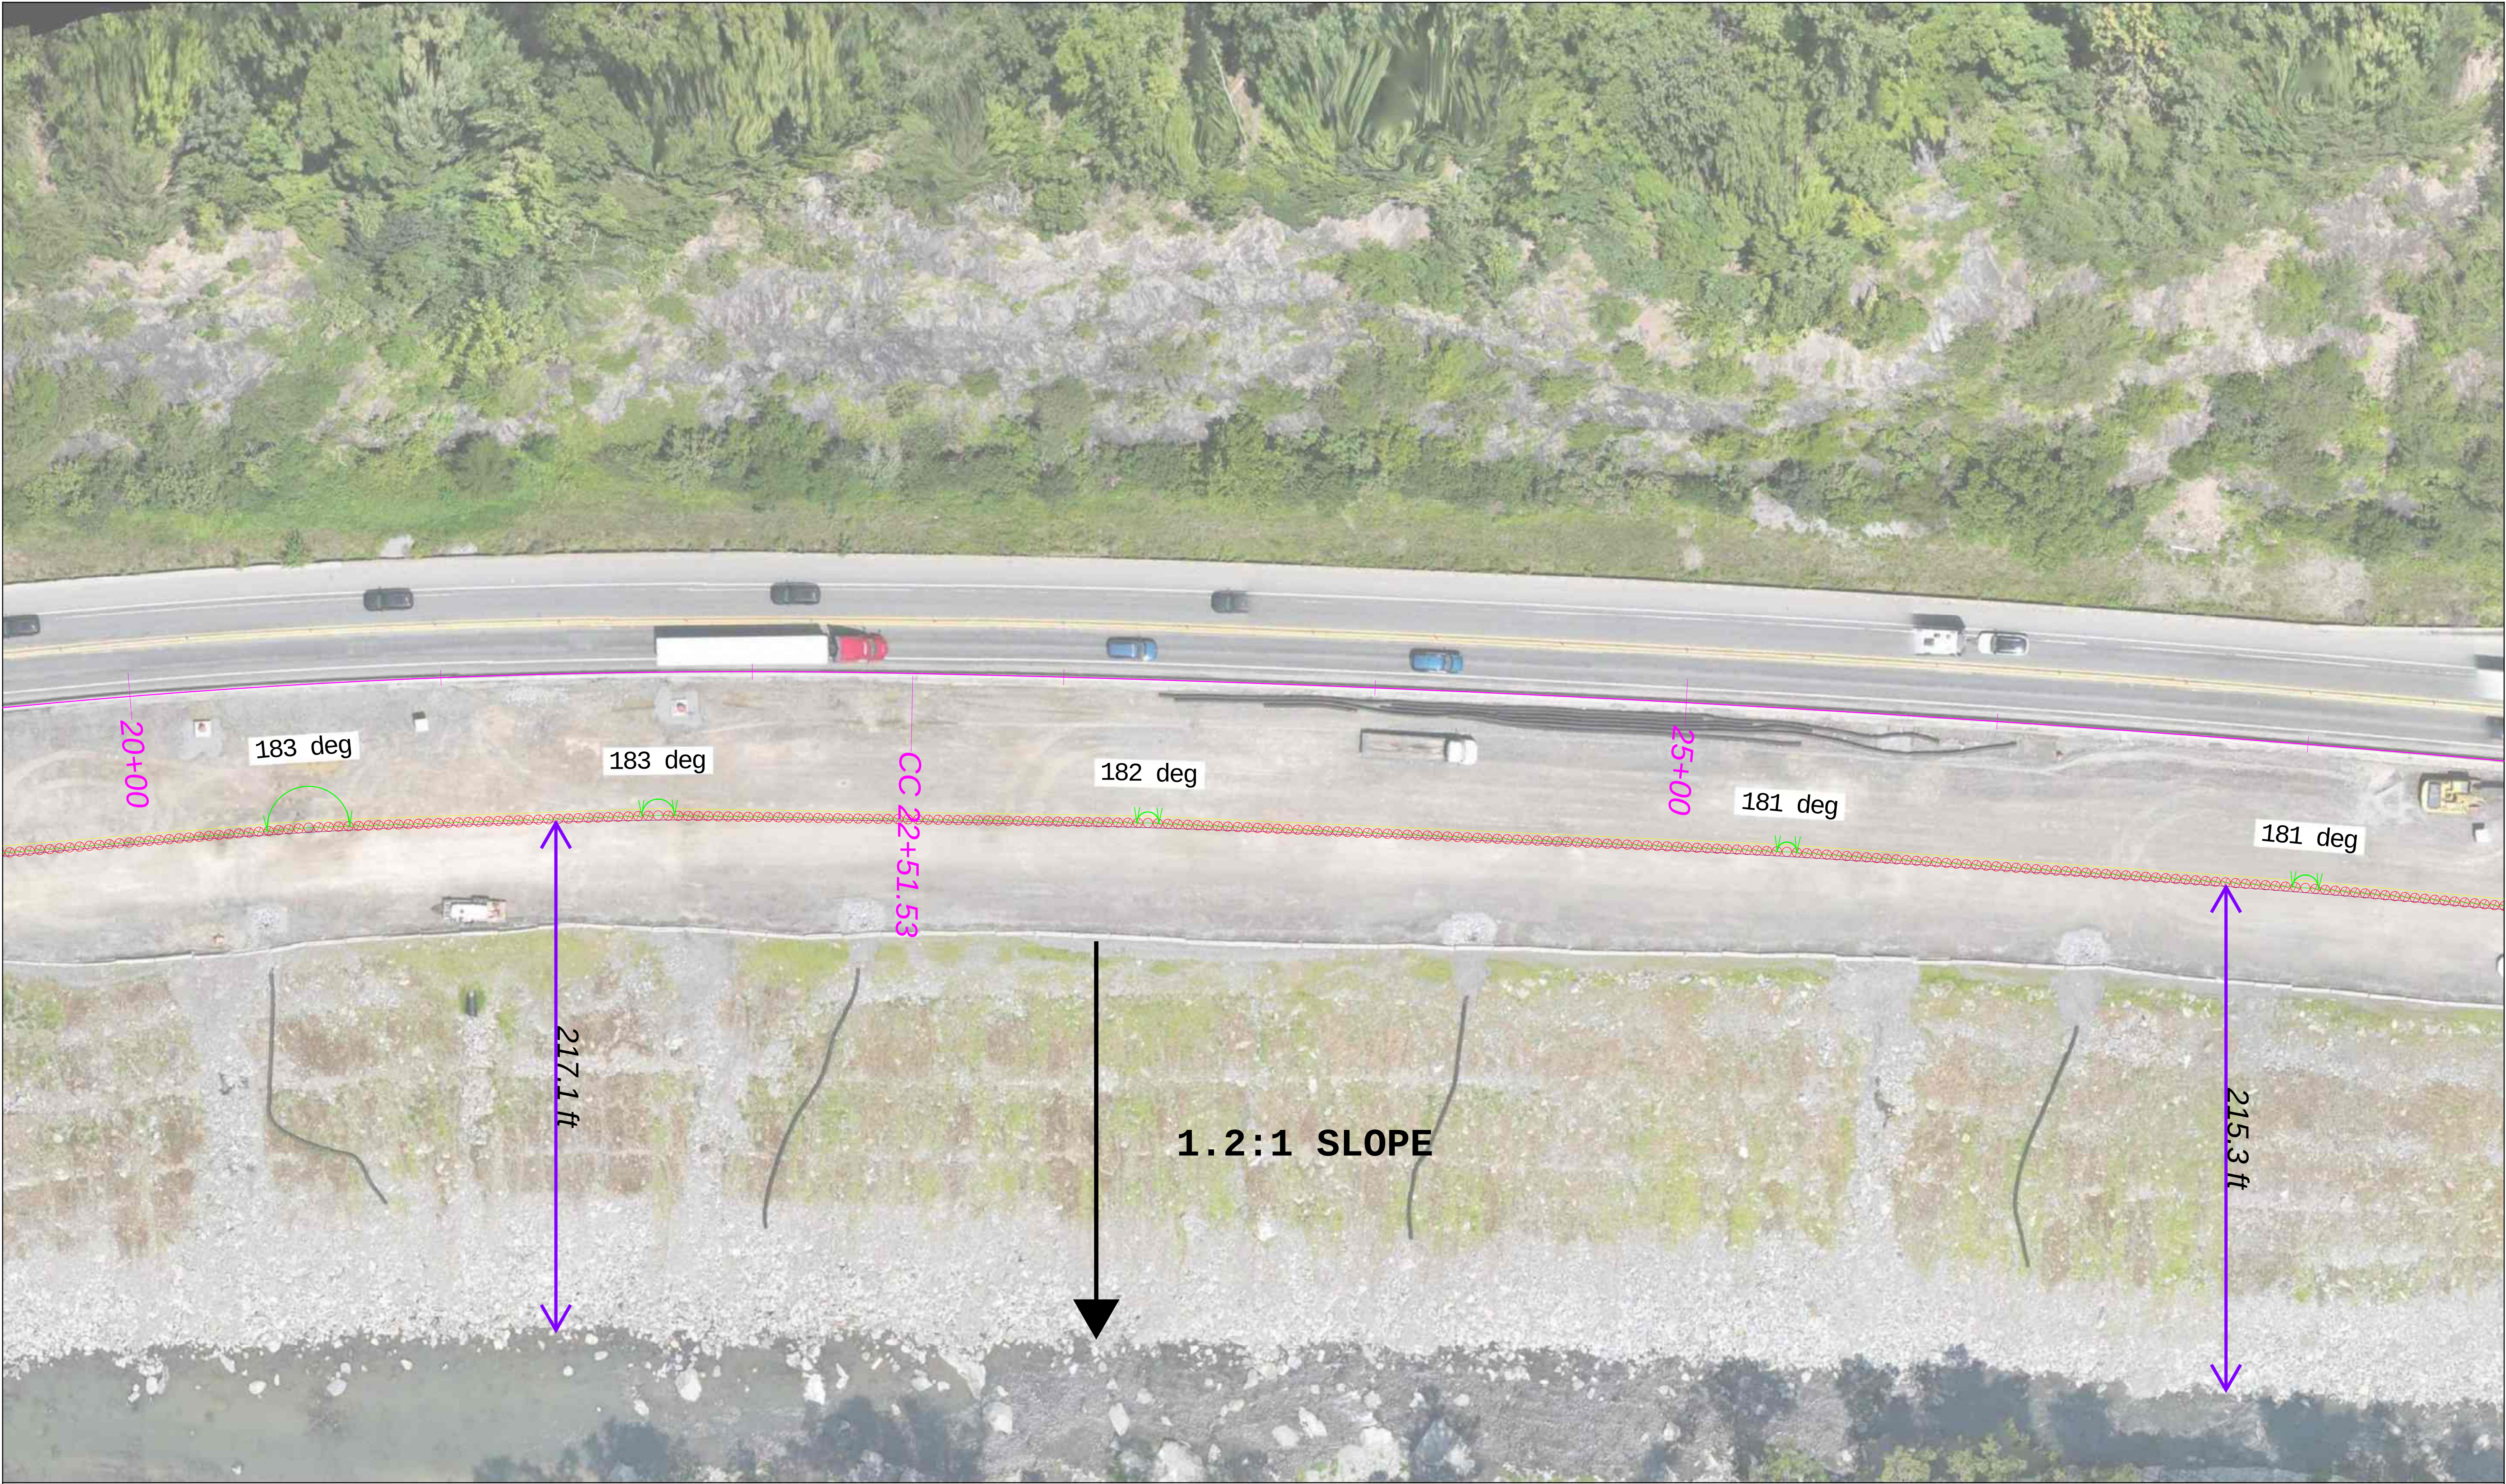

Ames Construction, Inc.	2026.08.10 Aerial		Coordinate System: North Carolina 3200 Vertical Datum: NAD83(2011)
	DATE: 8/10/2026 REVISION: _____	Area 1	SHEET: 2 OF 6

C:\Users\jw11\Ames Construction\243412 - NCDOT I-40 Preconstruction - 02D - Ames Internal\20 - GENERAL\JACOB WILLIAMS IPP LAYOUT\02 - TBC Files\IPP Layout REV-03.vce

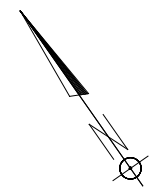
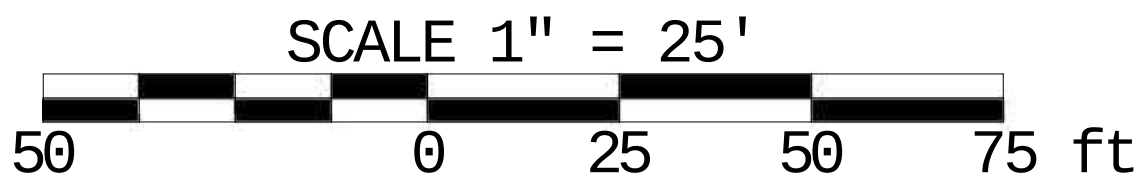
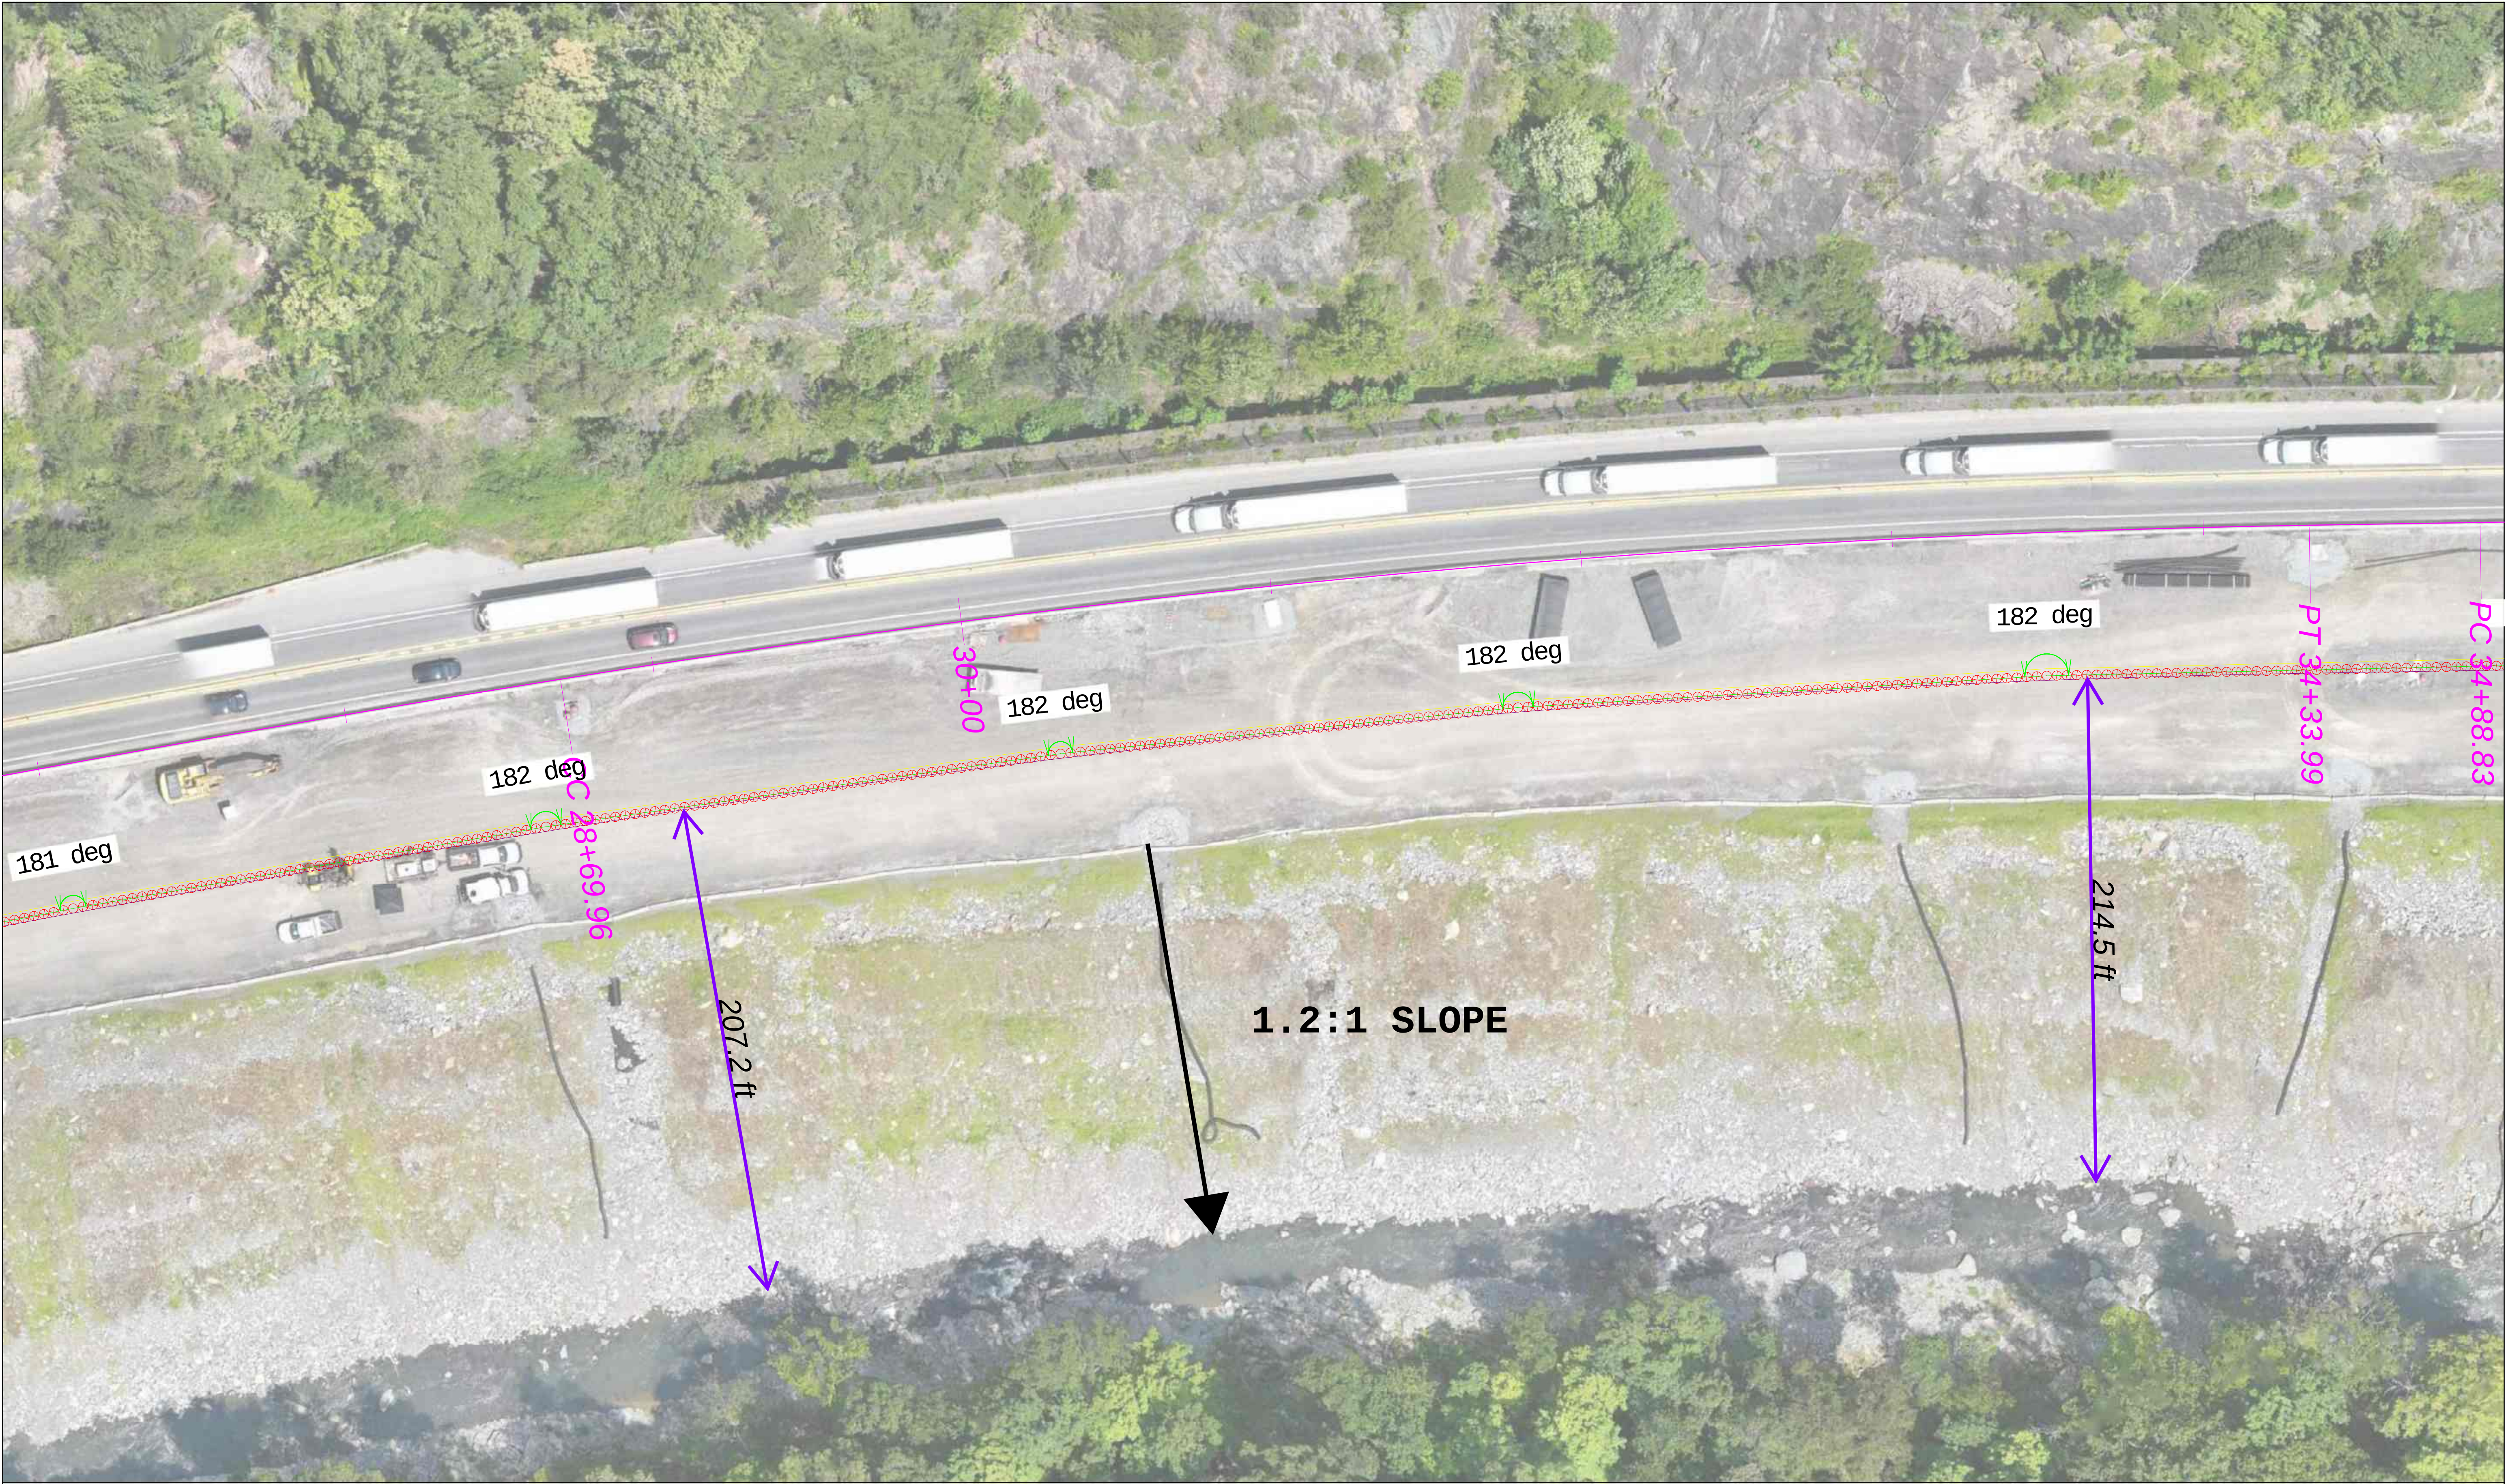


Ames Construction, Inc.	
DATE: 8/10/2026	REVISION: _____

2026.08.10 Aerial
Area 1




Coordinate System: North Carolina 3200 Vertical Datum: NAD83(2011)
SHEET: 3 OF 6

c:\Users\jw11\Ames Construction\243412 - NCDOT I-40 Preconstruction - 02D, Ames Internal\20 - GENERAL\JACOB WILLIAMS IPP LAYOUT\02 - TBC Files\IPP Layout REV-03.vce

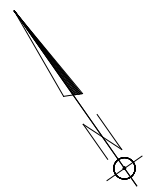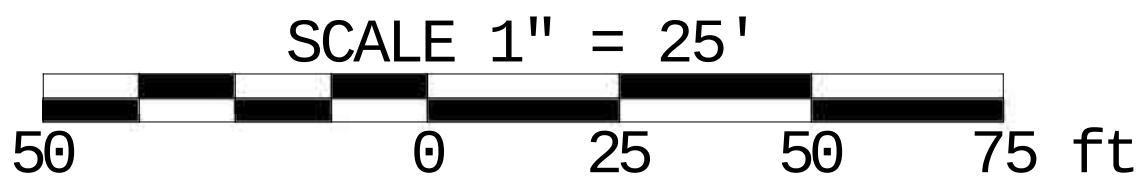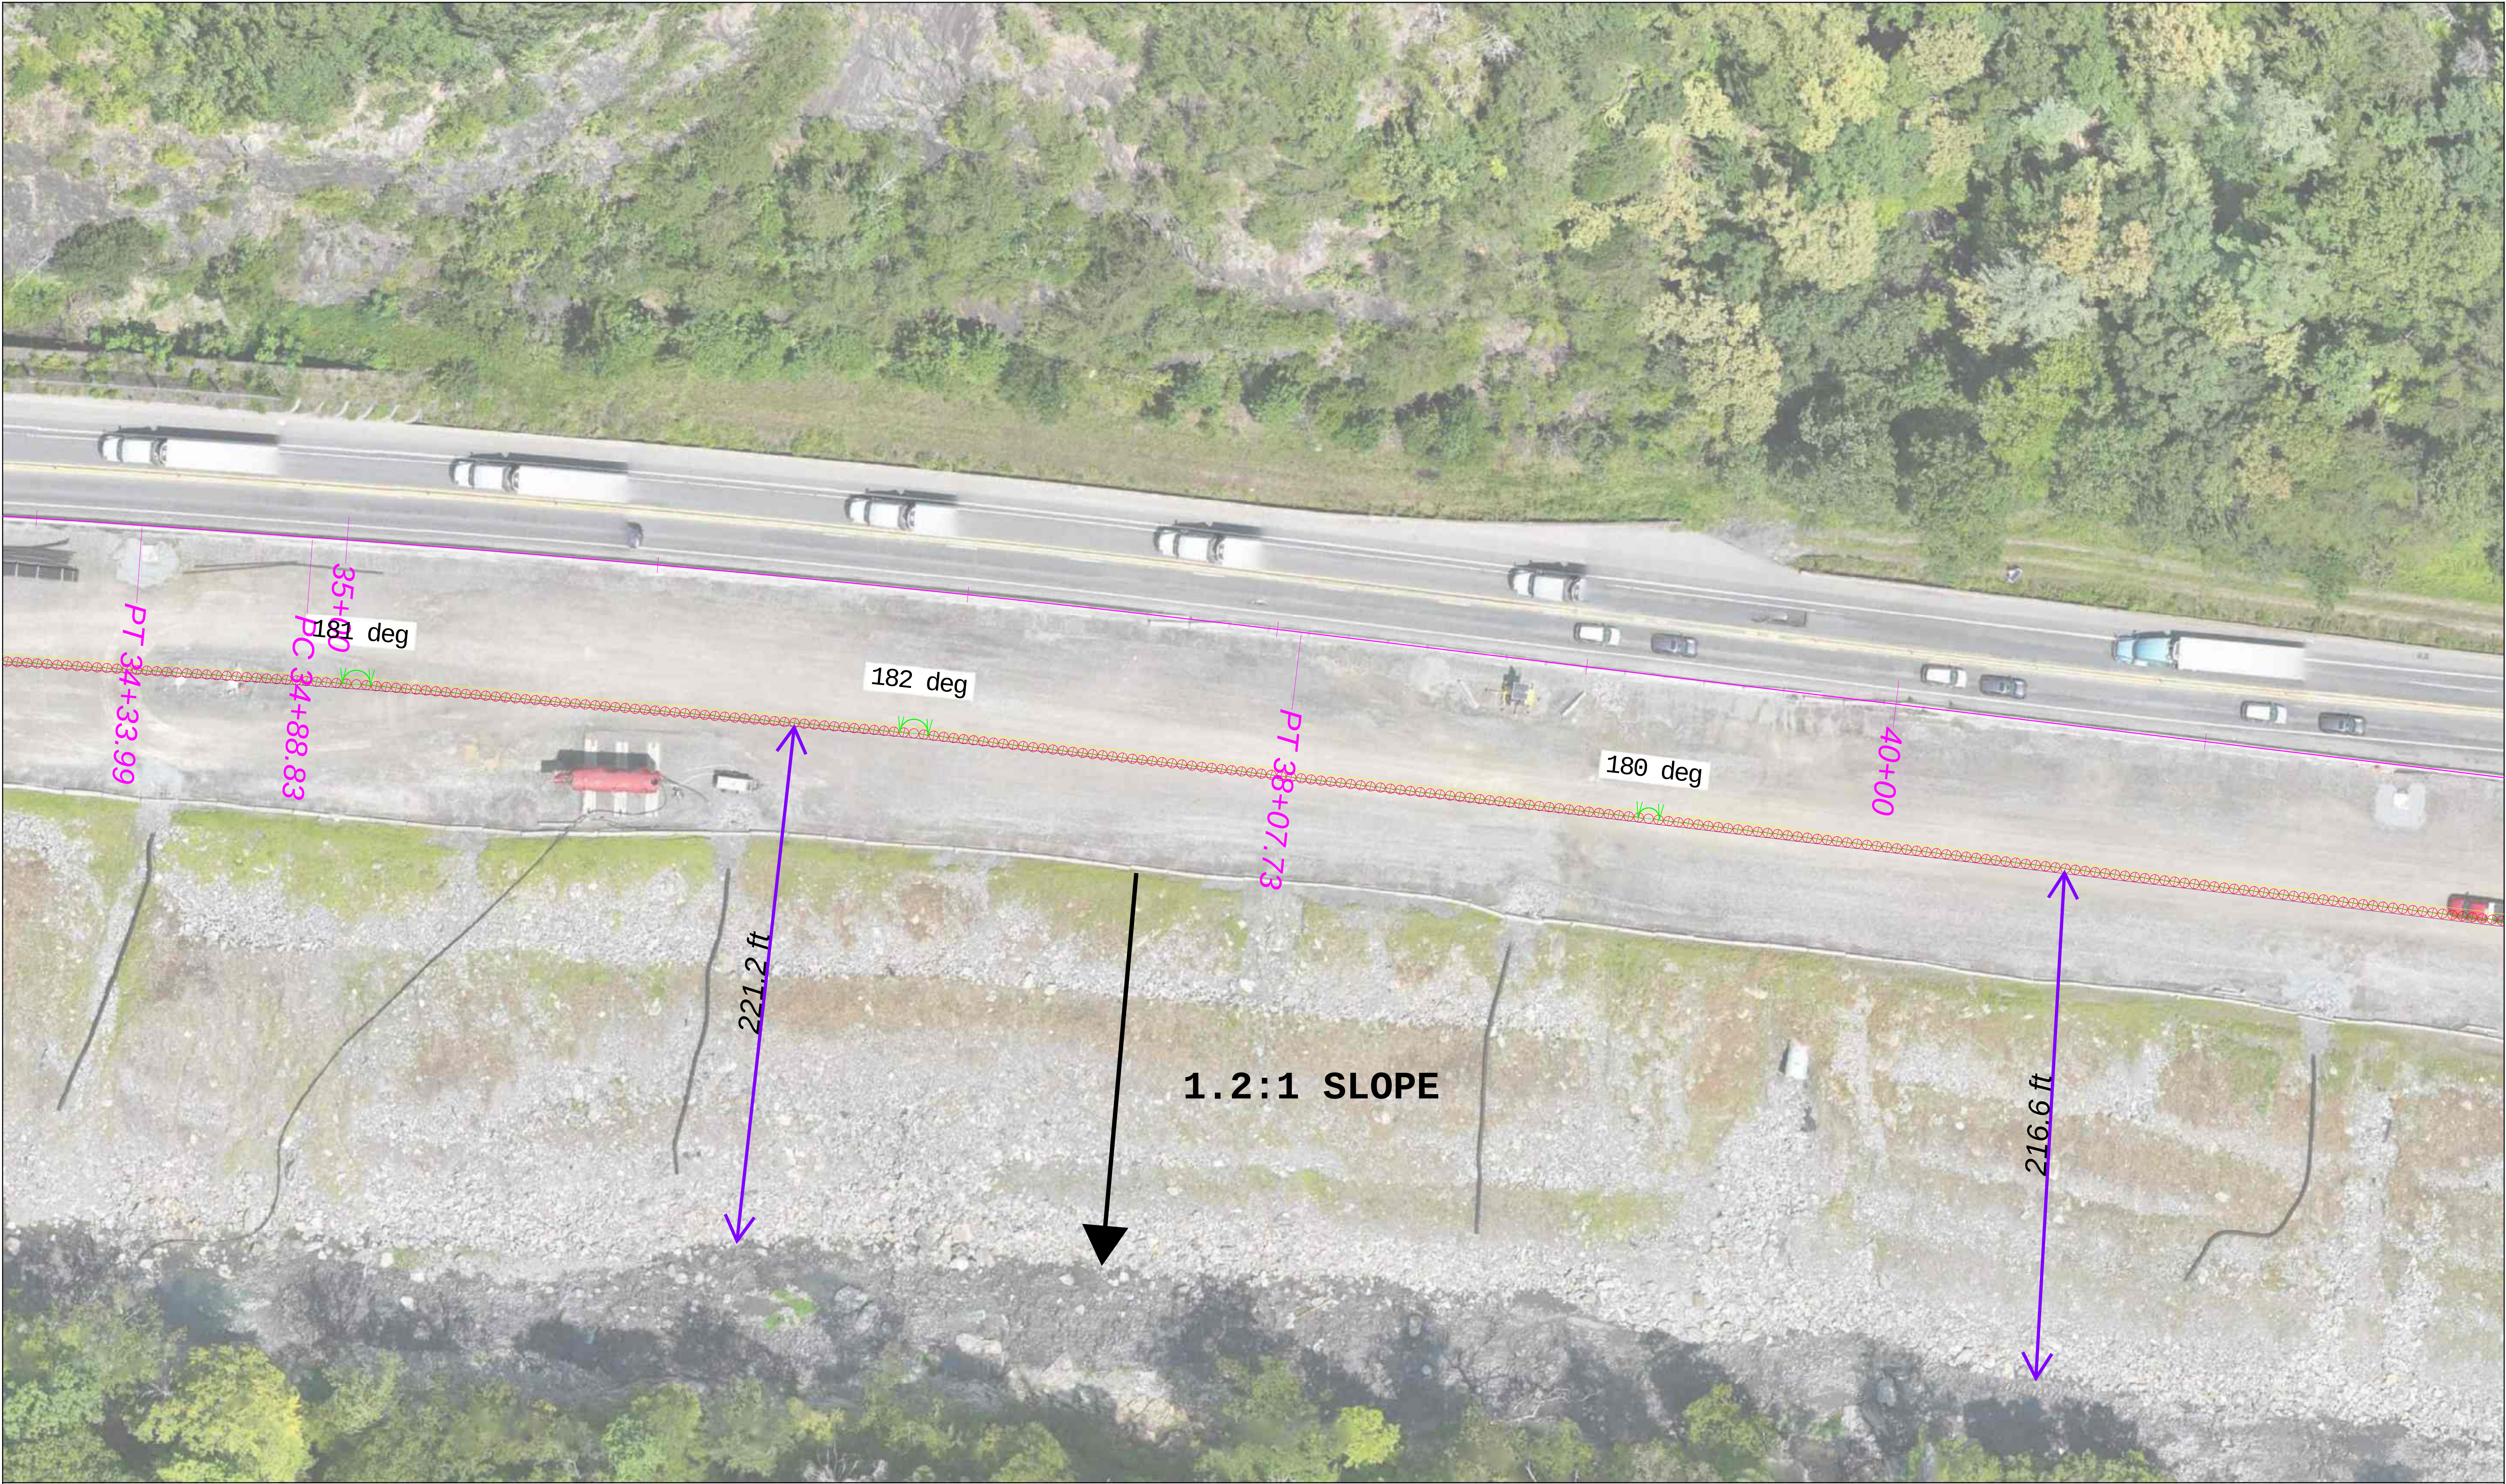

Ames Construction, Inc.	2026.08.10 Aerial		Coordinate System: North Carolina 3200 Vertical Datum: NAD83(2011)
	DATE: 8/10/2026 REVISION: _____	Area 1	SHEET: 4 OF 6


c:\Users\jw11\Ames Construction\243412 - NCDOT I-40 Preconstruction - 02D, Ames Internal\20 - GENERAL\JACOB WILLIAMS IPP LAYOUT\02 - TBC Files\IPP Layout REV-03.vce

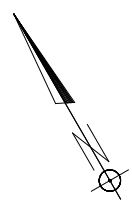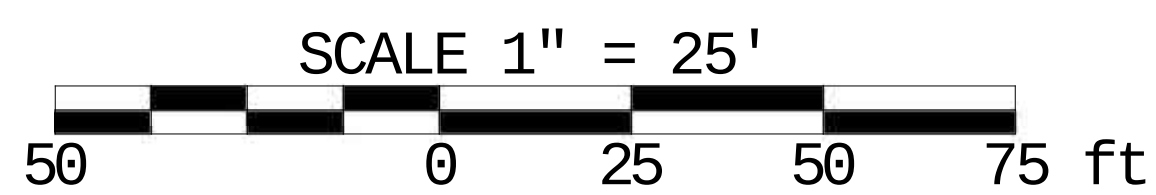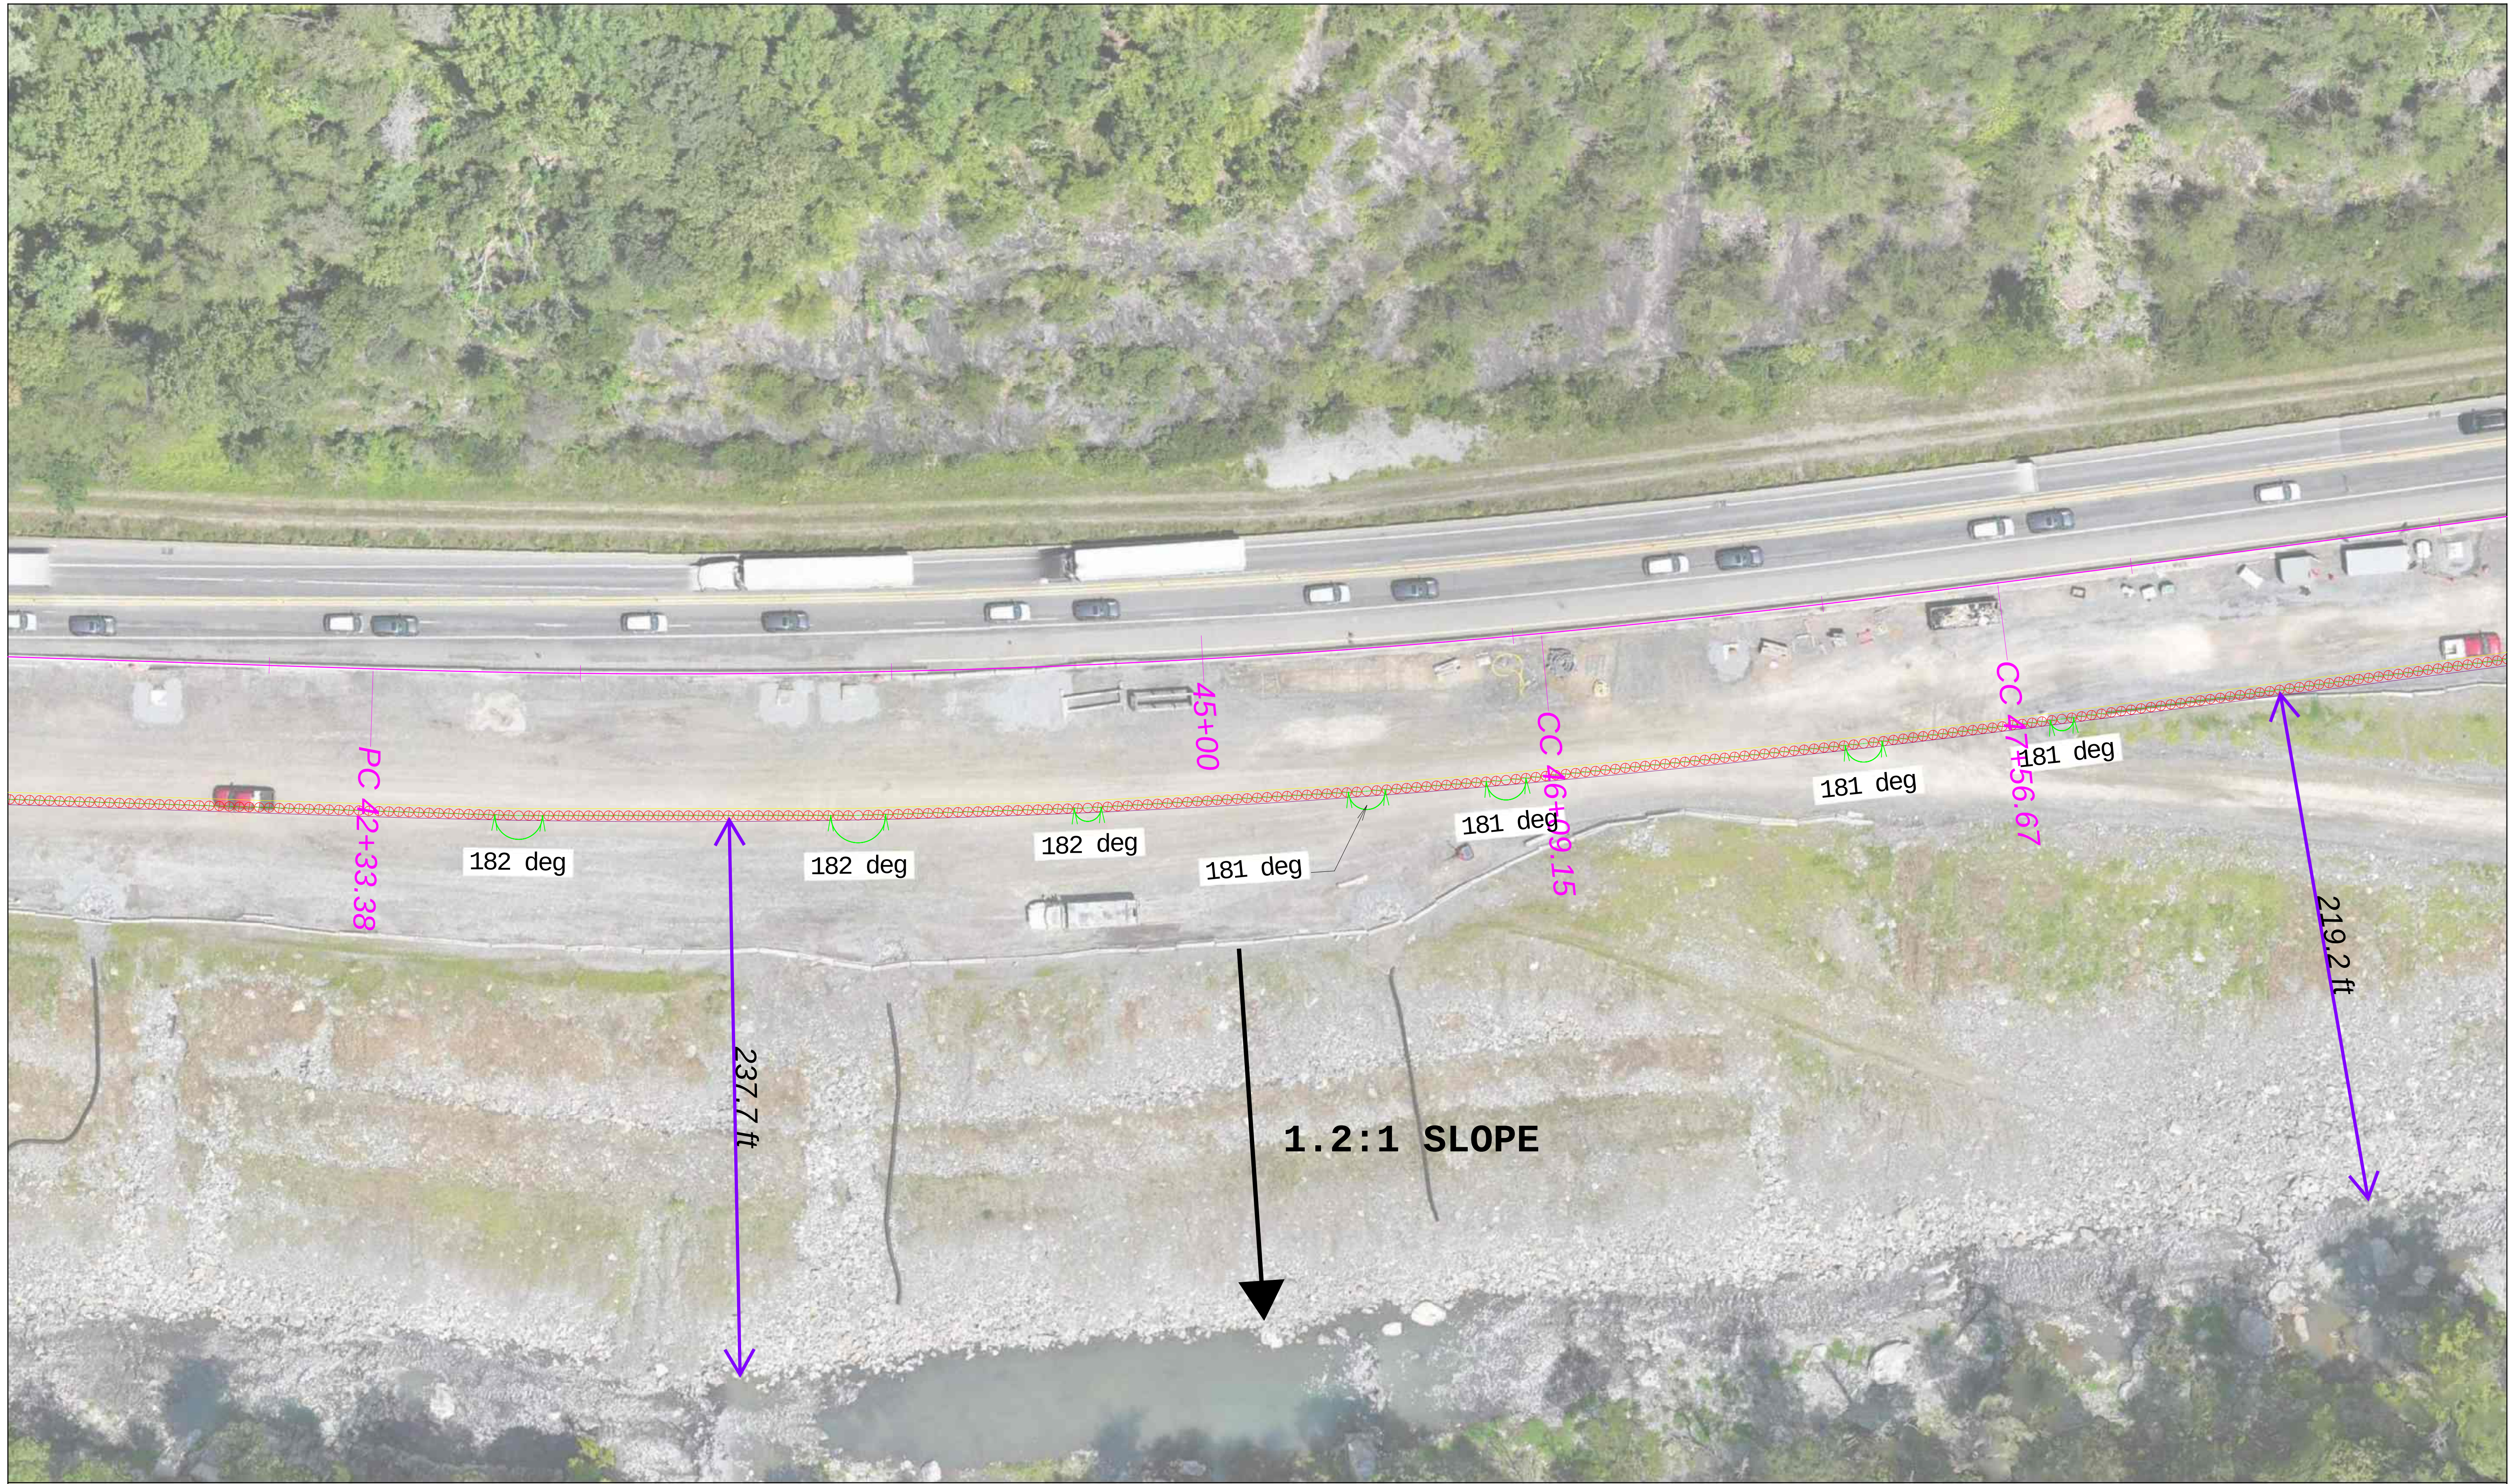



Ames Construction, Inc.	
DATE: 8/10/2026	REVISION: _____

2026.08.10 Aerial
Area 1

Coordinate System: North Carolina 3200 Vertical Datum: NAD83(2011)
SHEET: 5 OF 6

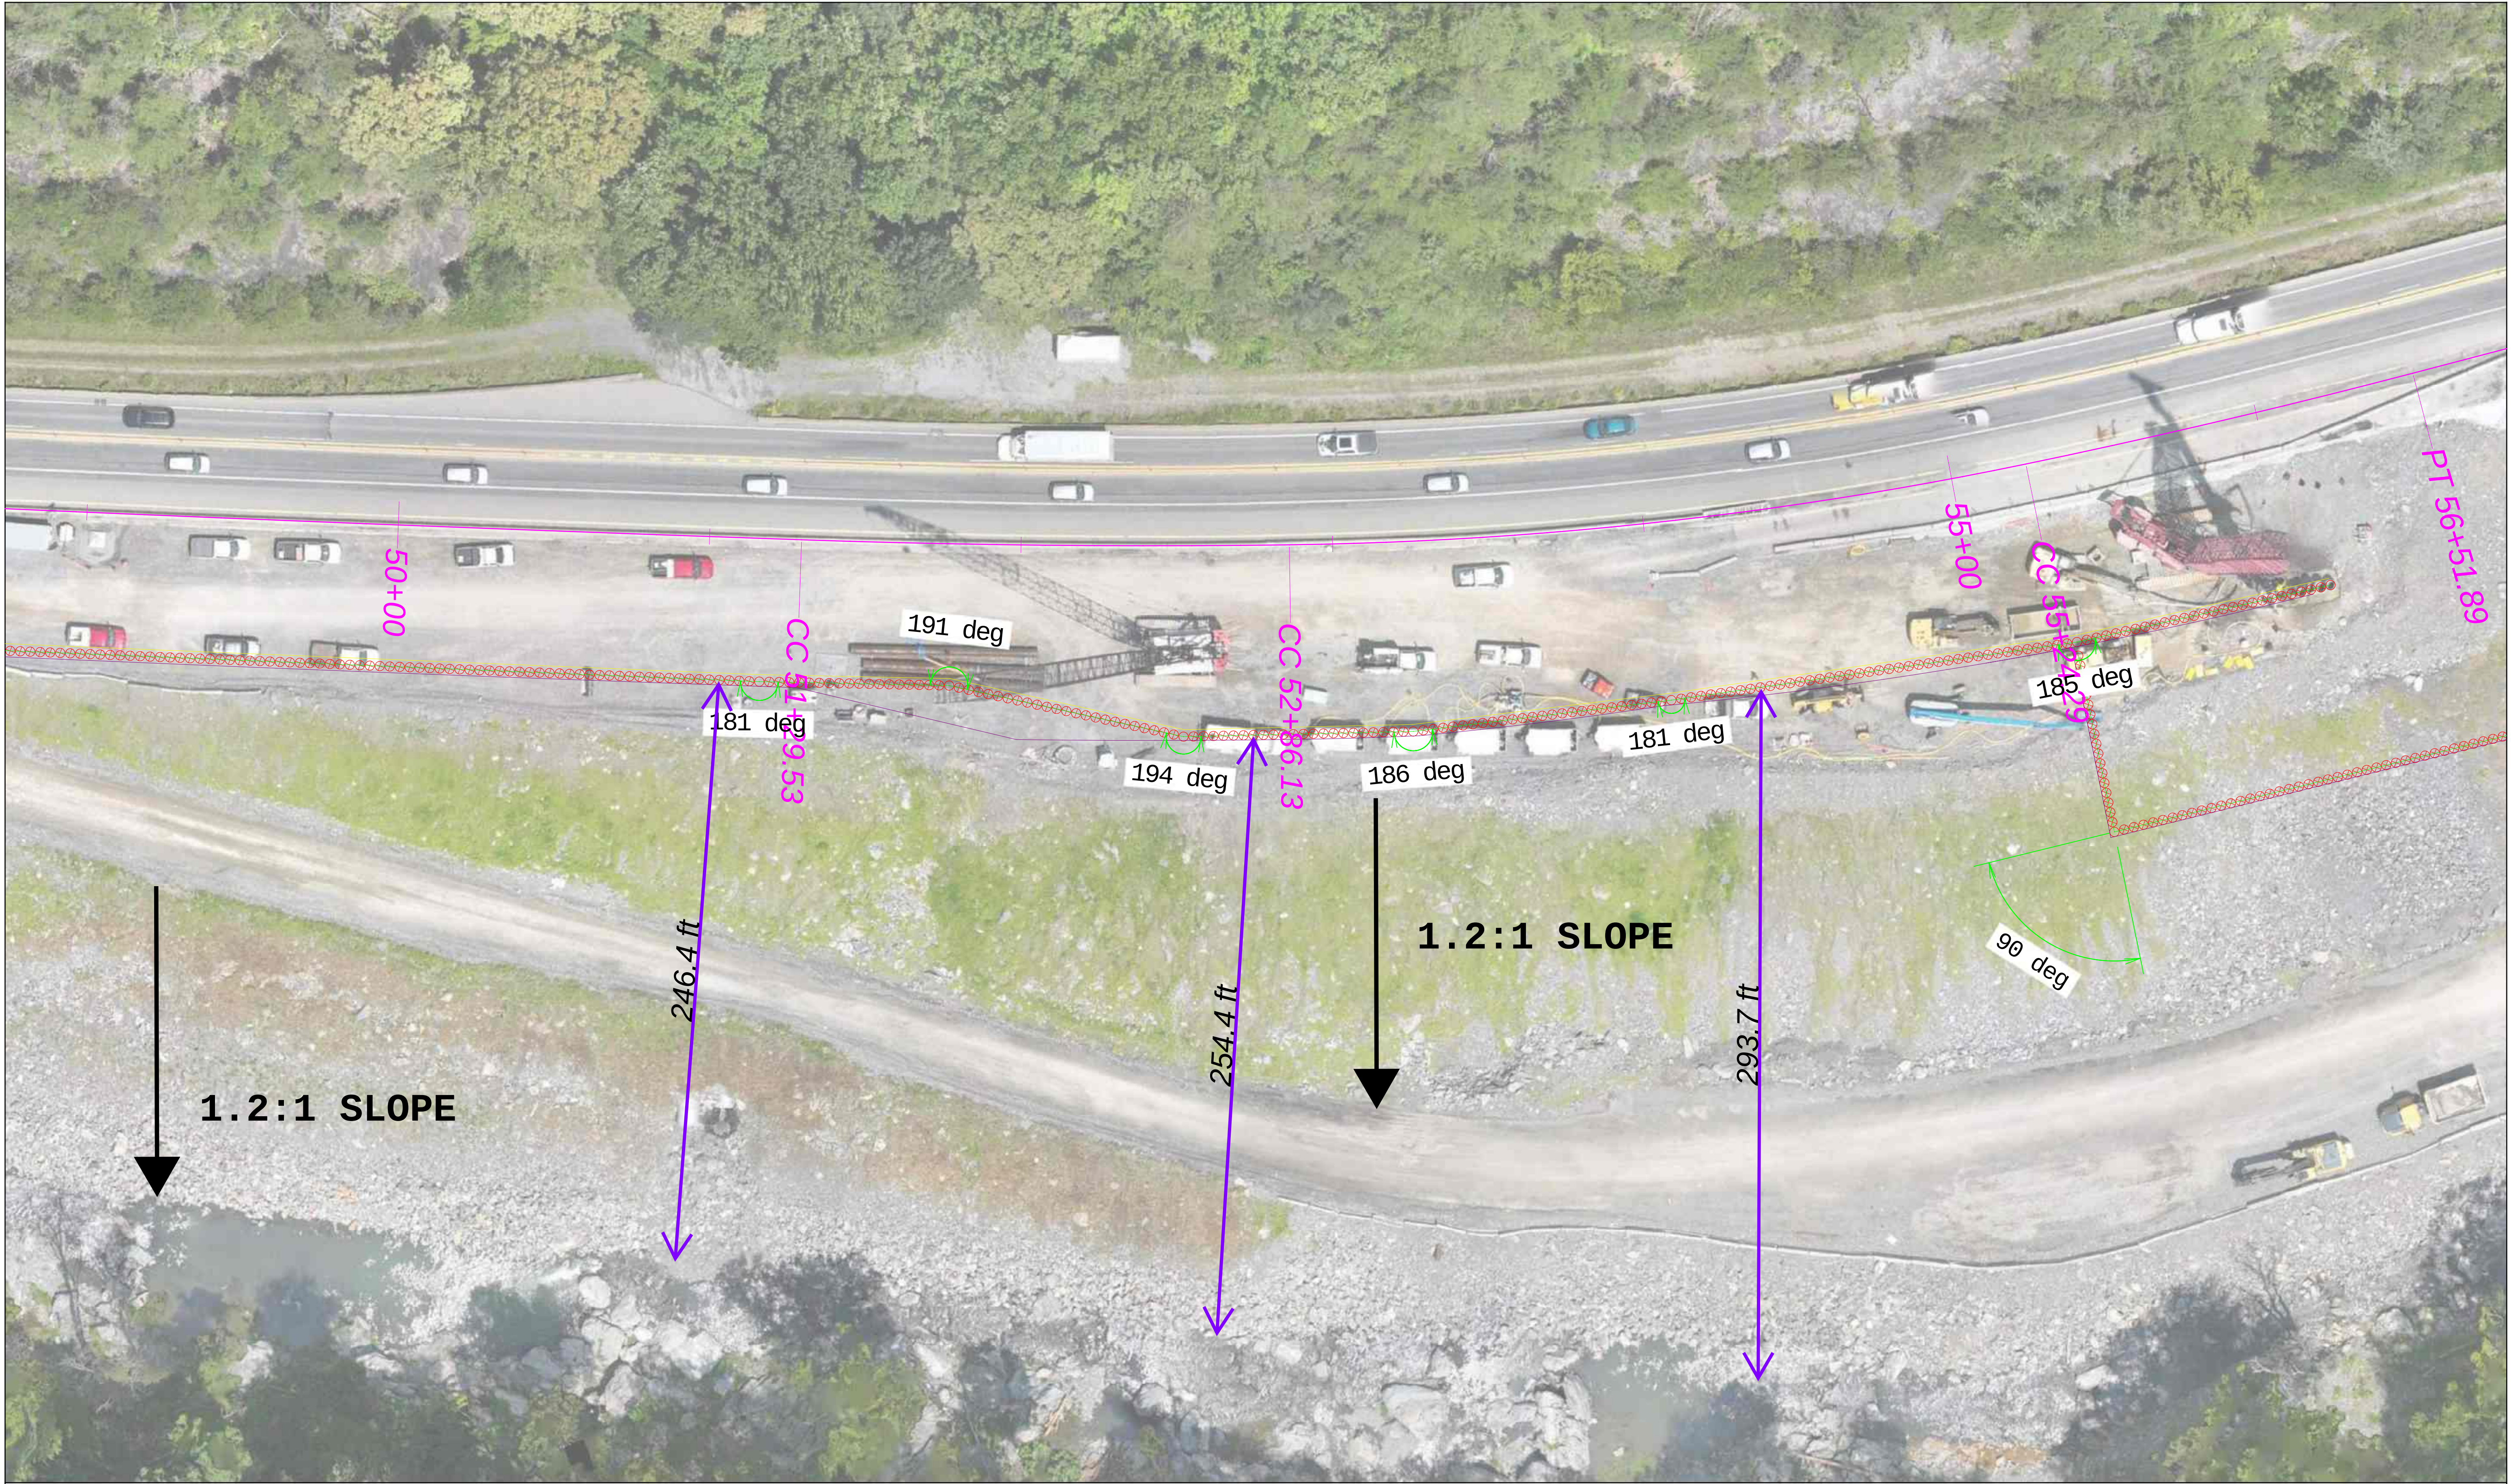

c:\Users\jw11\Ames Construction\243412 - NCDOT I-40 Preconstruction - 02b, Ames Internal\20 - GENERAL\JACOB WILLIAMS IPP LAYOUT\02 - TBC Files\IPP Layout REV-03.vce

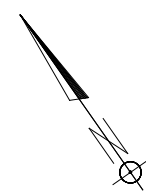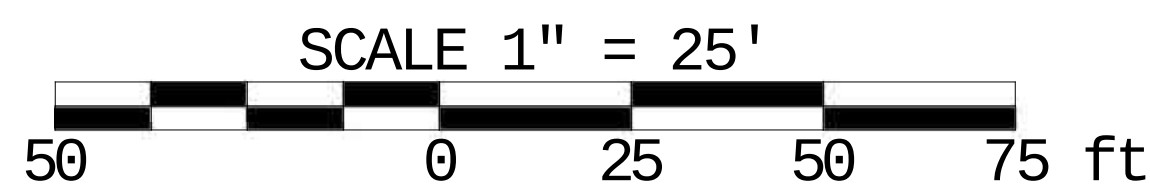

Ames Construction, Inc.

DATE: 8/10/2026


REVISION: _____

2026.08.10 Aerial



Area 1

Coordinate System: North Carolina 3200
Vertical Datum: NAD83(2011)


SHEET: 6 OF 6

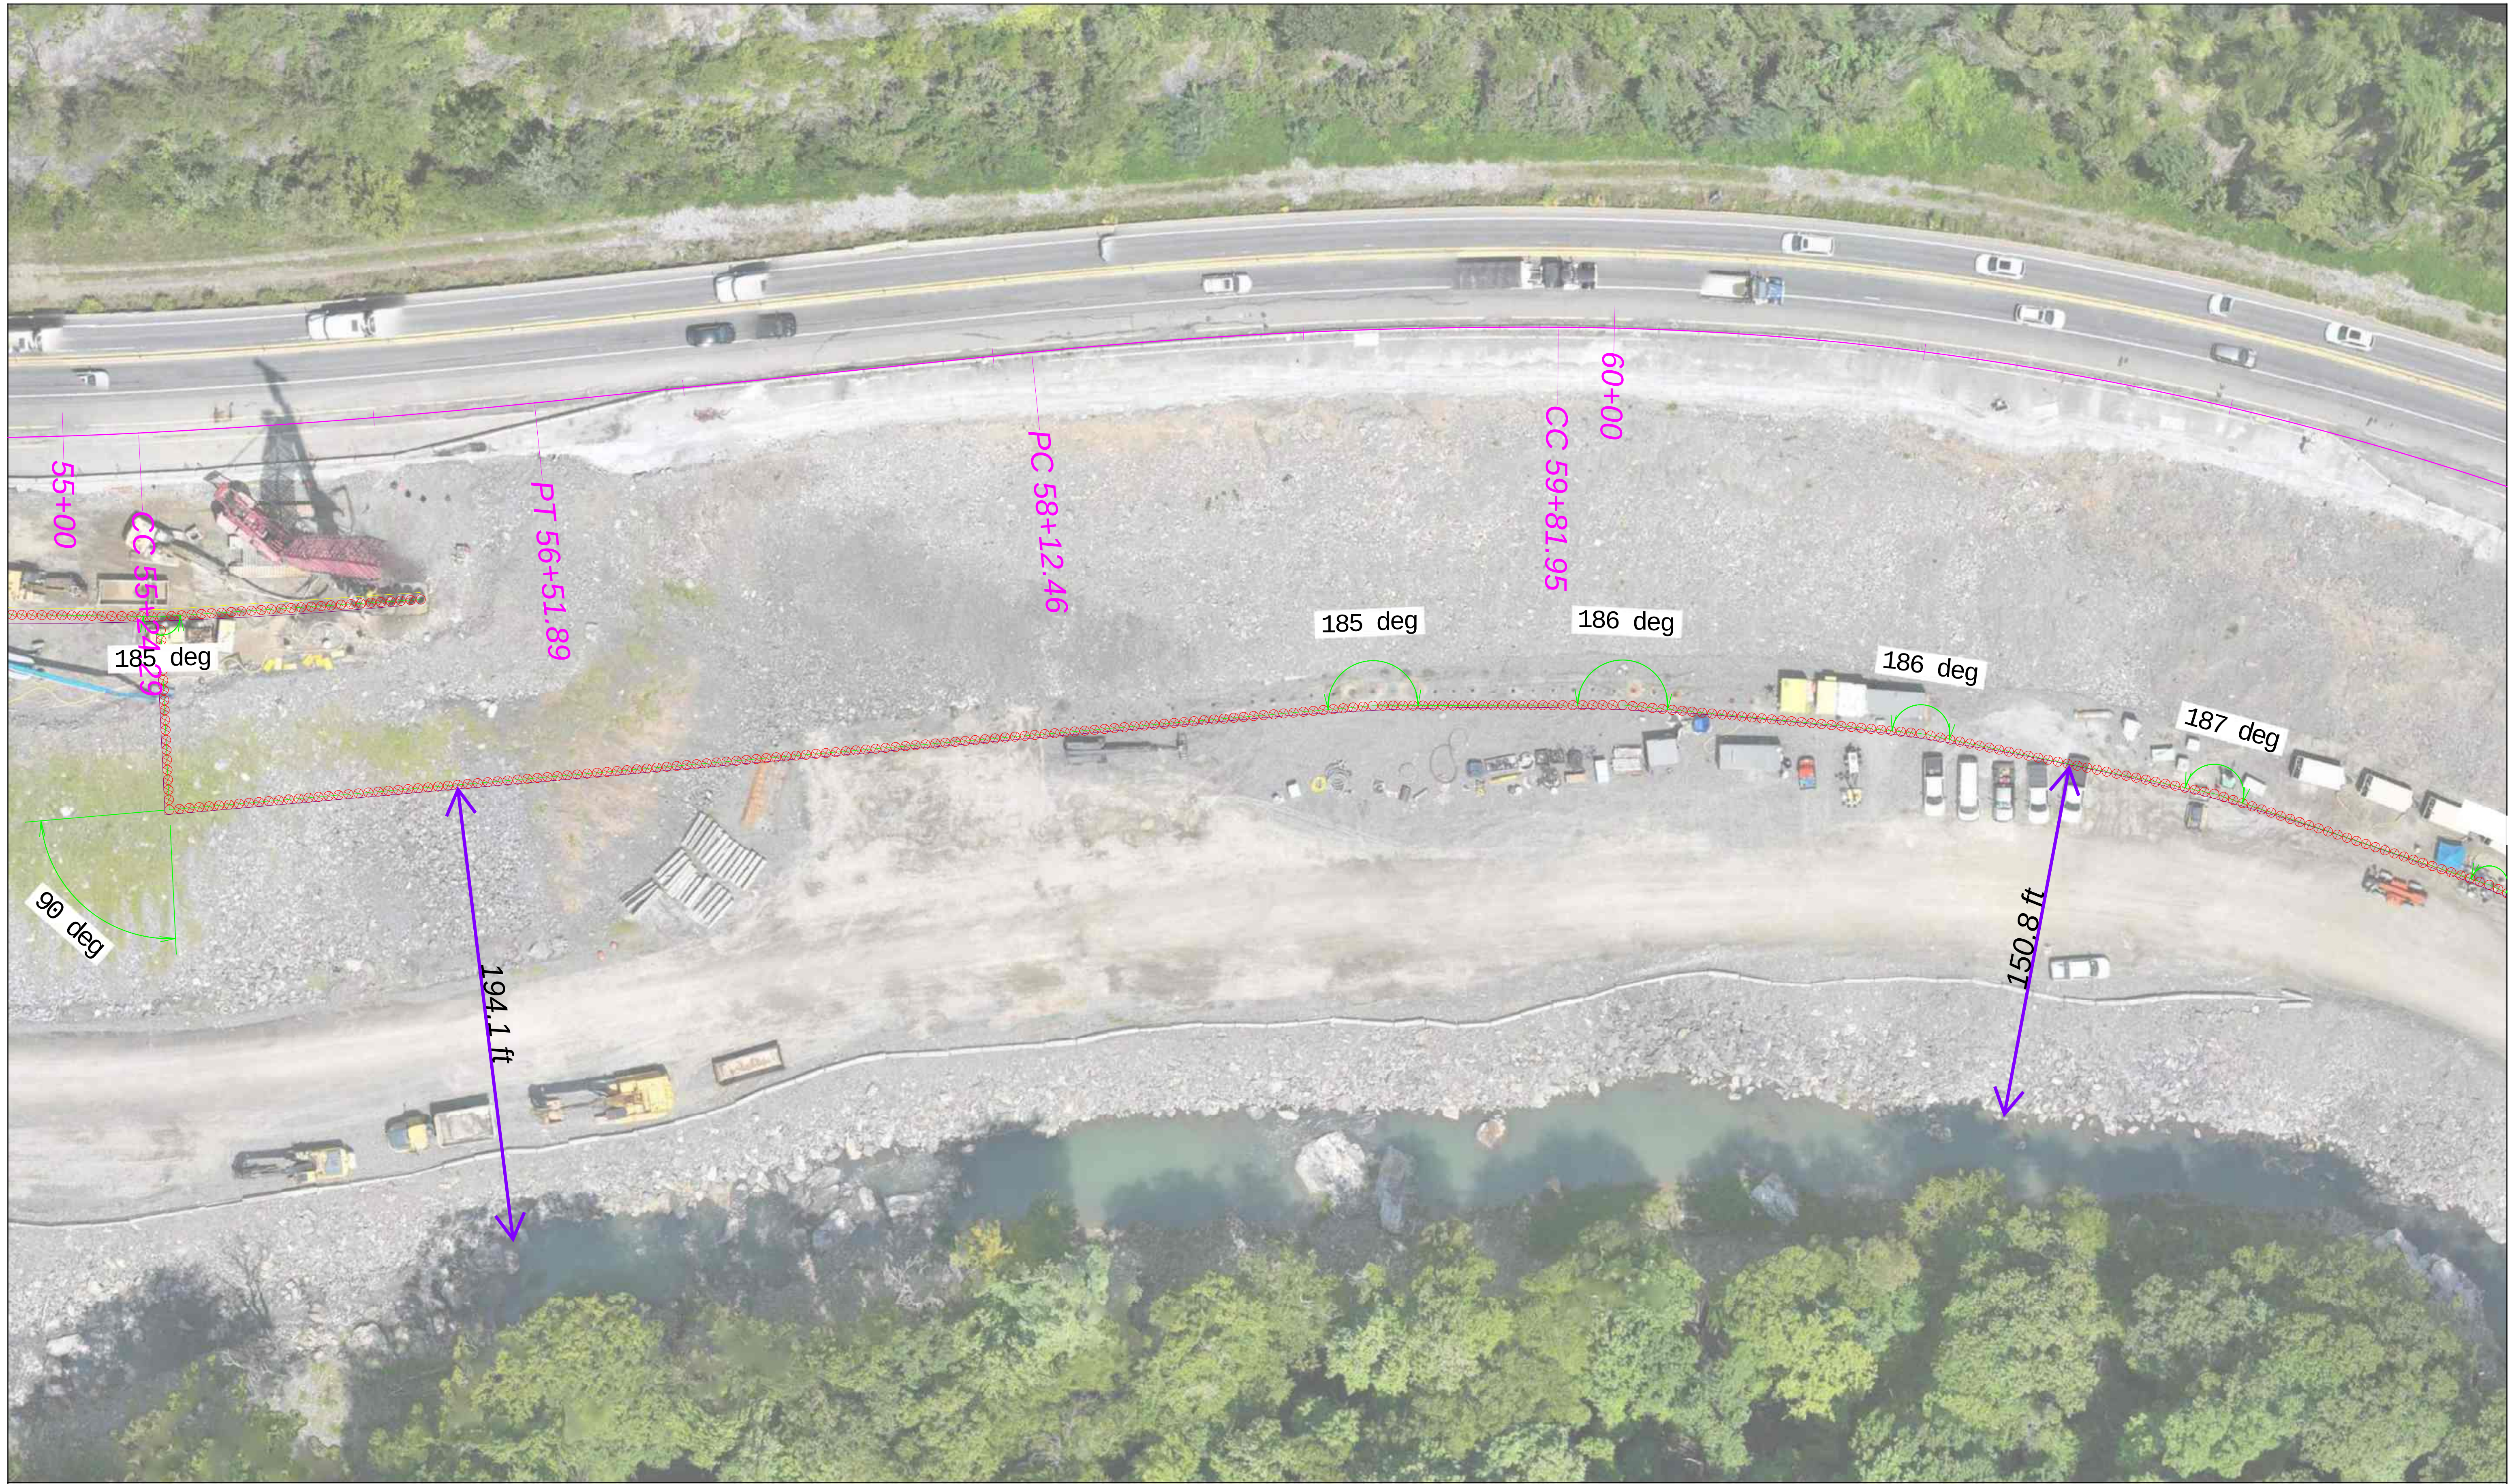

c:\Users\jw11\Ames Construction\243412 - NCDOT I-40 Preconstruction - 02b, Ames Internal\20, GENERAL\JACOB WILLIAMS IPP LAYOUT\02 - TBC Files\IPP Layout REV-03.vce

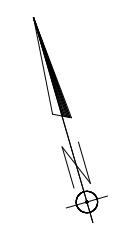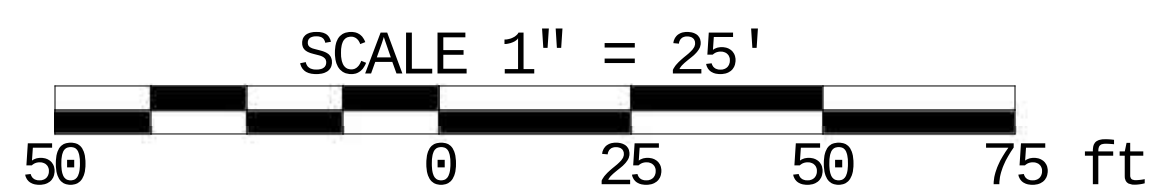

	Ames Construction, Inc.	2026.08.10 Aerial	Coordinate System: North Carolina 3200 Vertical Datum: NAD83(2011)
	DATE: 8/10/2026 REVISION: _____	Area 2	SHEET: 1 OF 2

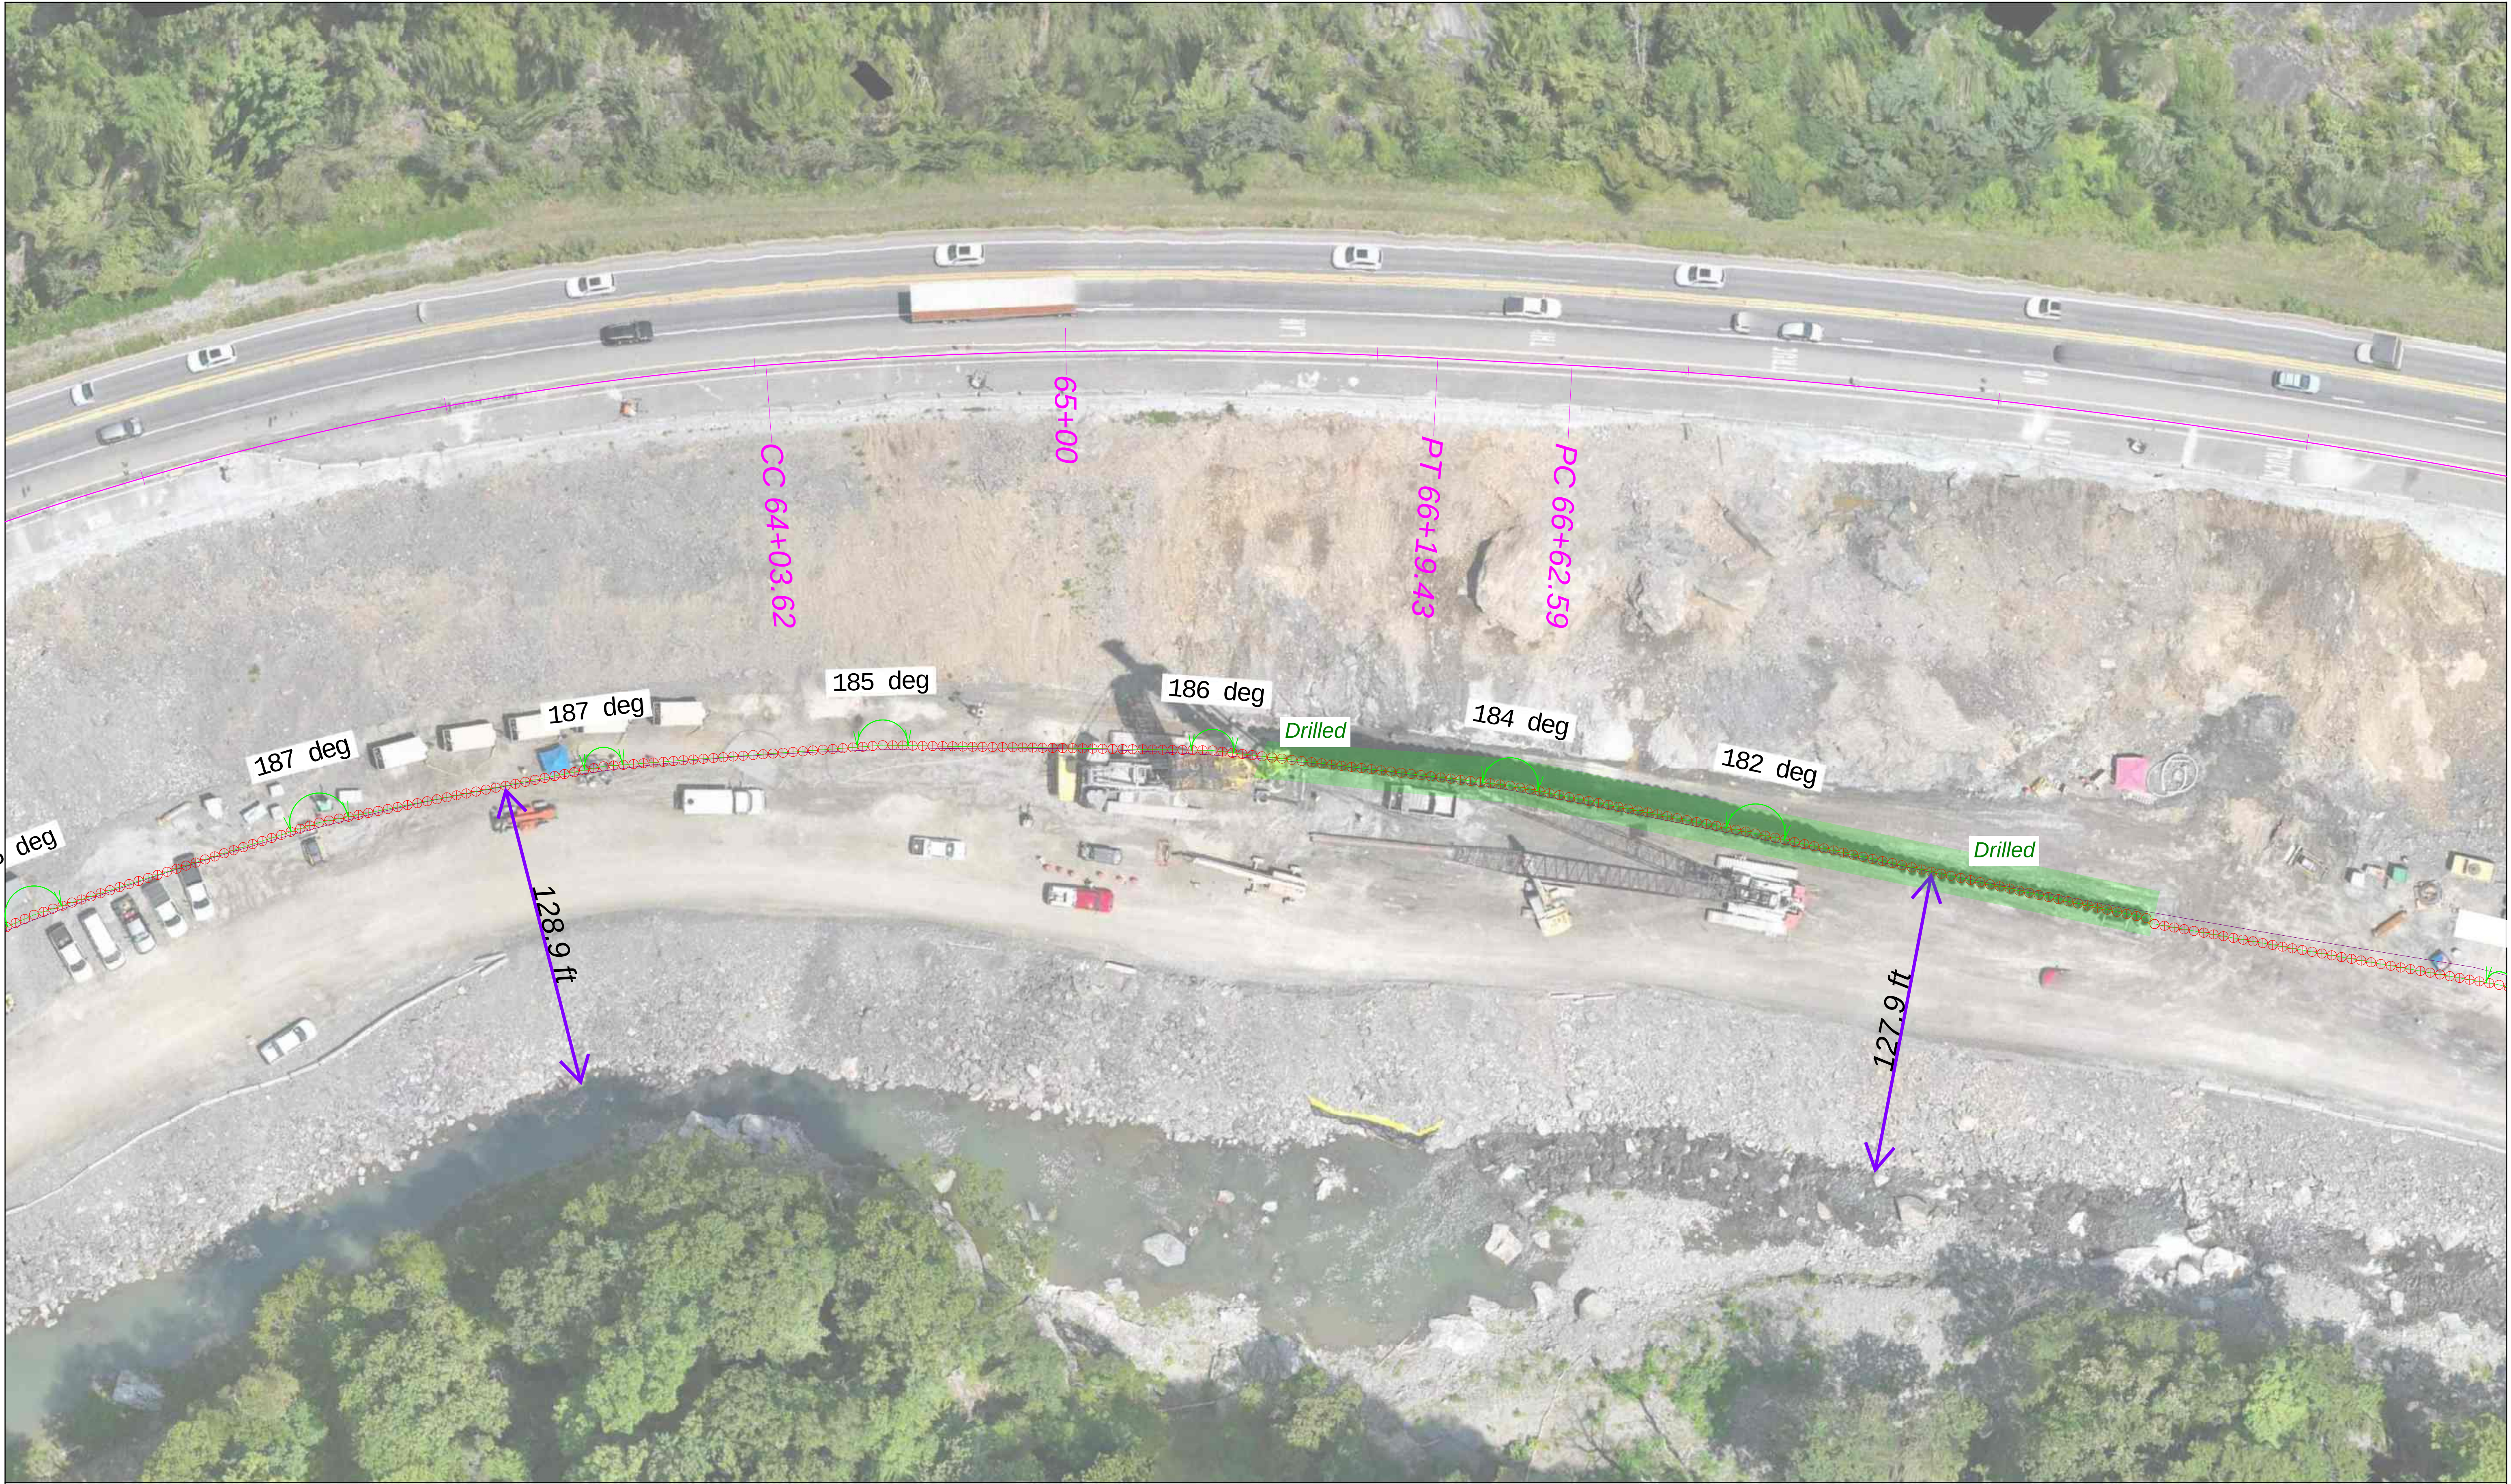


c:\Users\jw11\Ames Construction\243412 - NCDOT I-40 Preconstruction - 02b. Ames Internal\20. GENERAL\JACOB WILLIAMS IPP - TBC Files\IPP Layout REV-03.vce

500 0 25 50 75 ft SCALE 1" = 25'		Ames Construction, Inc.	2026.08.10 Aerial	Coordinate System: North Carolina 3200 Vertical Datum: NAD83(2011)
		DATE: 8/10/2026 REVISION: _____	Area 2	SHEET: 2 OF 2



c:\Users\jw11\Ames Construction\243412 - NCDOT I-40 Preconstruction - 02D, Ames Internal\20 - GENERAL\JACOB WILLIAMS IPP LAYOUT\02 - TBC Files\IPP Layout REV-03.vce

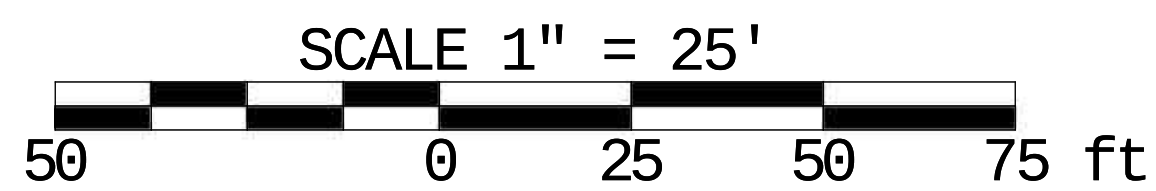



Ames Construction, Inc.	
DATE: 8/31/2026	
REVISION: <u>00</u>	

2026.08.10 Aerial
Area 3

Coordinate System: North Carolina 3200 Vertical Datum: NAD83(2011)
SHEET: 1 OF 11




c:\Users\jw11\Ames Construction\243412 - NCDOT I-40 Preconstruction - 02b. Ames Internal\20. GENERAL\JACOB WILLIAMS IPP LAYOUT\02 - TBC Files\IPP Layout REV-03.vce

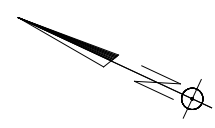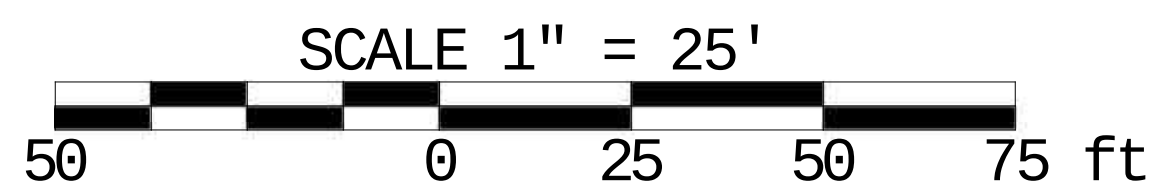



Ames Construction, Inc.	
DATE: 8/31/2026	REVISION: <u>00</u>

2026.08.10 Aerial
Area 3

Coordinate System: North Carolina 3200 Vertical Datum: NAD83(2011)
SHEET: 2 OF 11

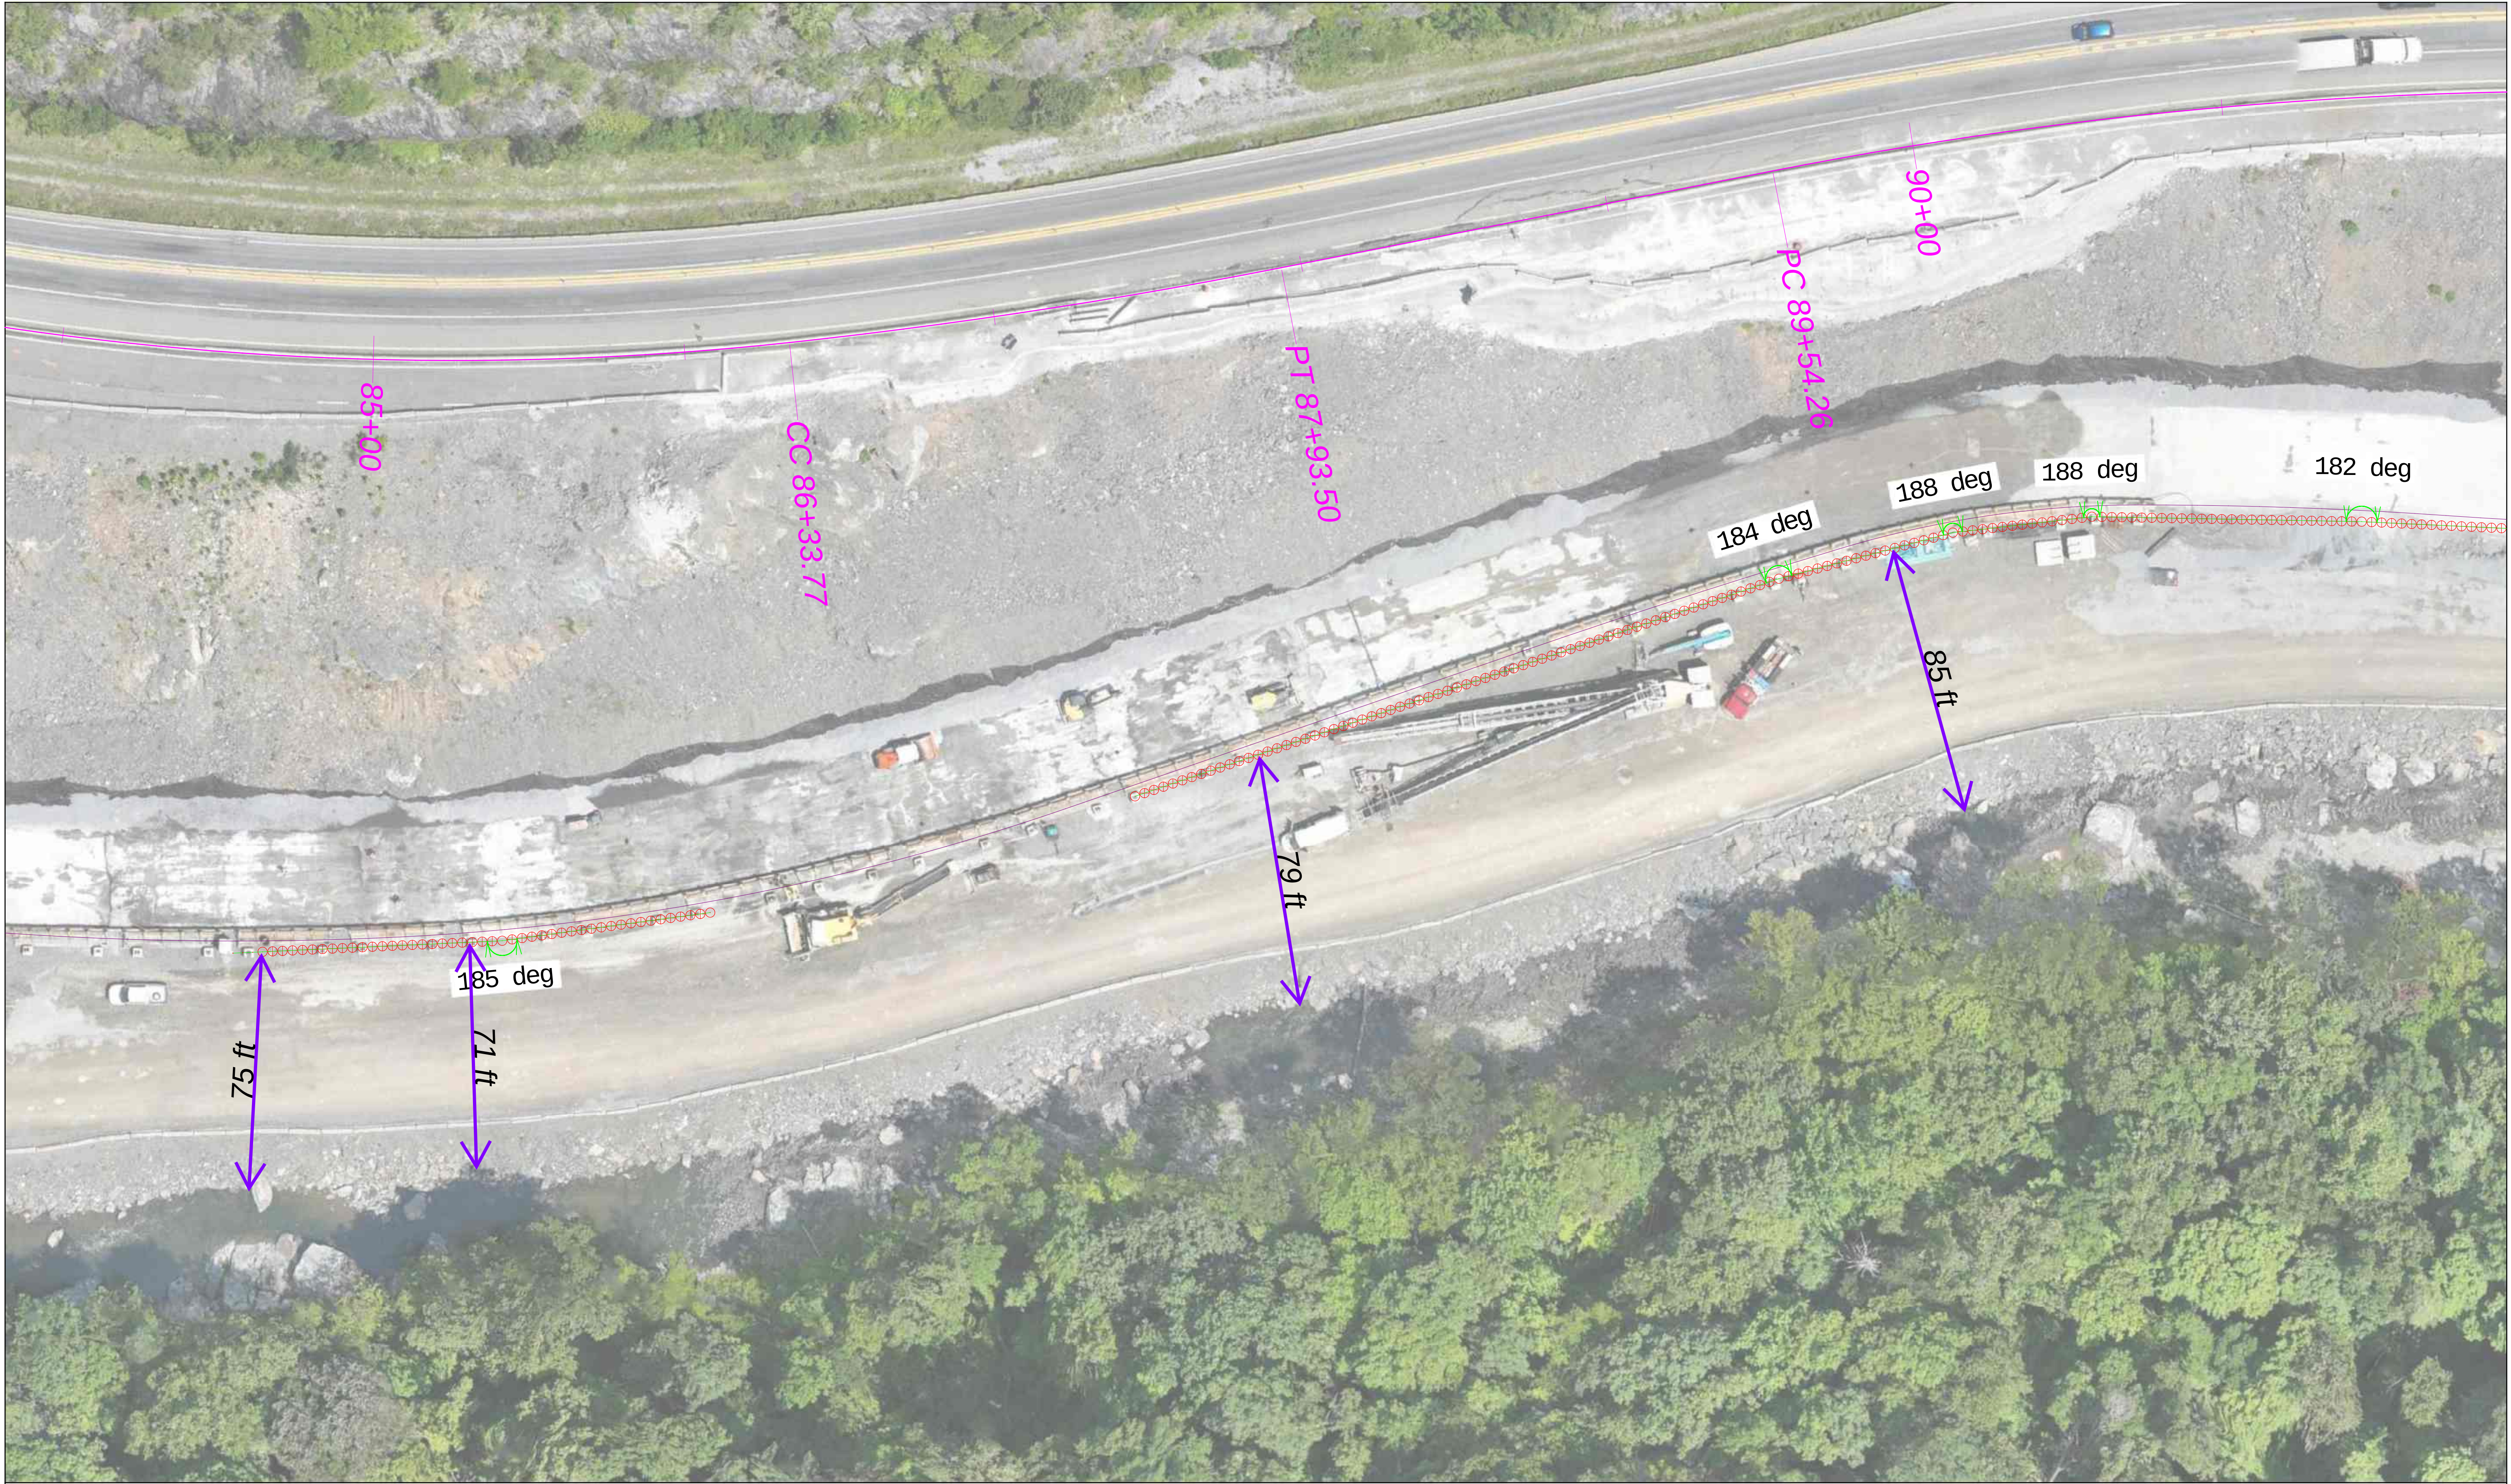

c:\Users\jw11\Ames Construction\243412 - NCDOT I-40 Preconstruction - 02b, Ames Internal\20 - GENERAL\JACOB WILLIAMS IPP LAYOUT\02 - TBC Files\IPP Layout REV-03.vce

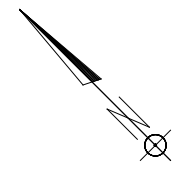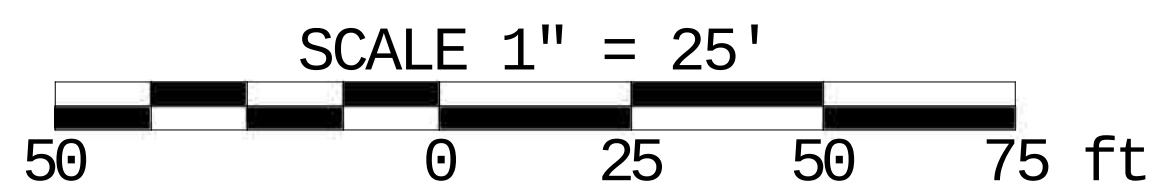



Ames Construction, Inc.	
DATE: 8/31/2026	
REVISION: 00	

2026.08.10 Aerial
Area 3

Coordinate System: North Carolina 3200 Vertical Datum: NAD83(2011)
SHEET: 3 OF 11



c:\Users\jw11\Ames Construction\243412 - NCDOT I-40 Preconstruction - 02D, Ames Internal\20, GENERAL\JACOB WILLIAMS IPP LAYOUT\02 - TBC Files\IPP Layout REV-03.vce

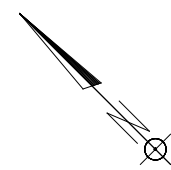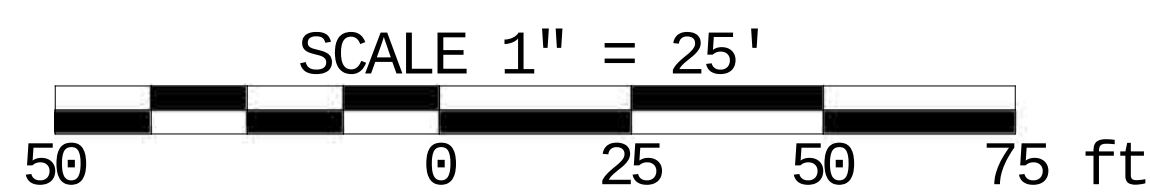



Ames Construction, Inc.	
DATE: 8/31/2026	
REVISION: <u>00</u>	

2026.08.10 Aerial
Area 3

Coordinate System: North Carolina 3200 Vertical Datum: NAD83(2011)
SHEET: 4 OF 11



c:\Users\jw11\Ames Construction\243412 - NCDOT I-40 Preconstruction - 02D, Ames Internal\20 - GENERAL\JACOB WILLIAMS IPP LAYOUT\02 - TBC Files\IPP Layout REV-03.vce

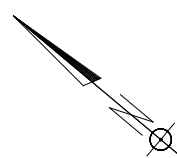
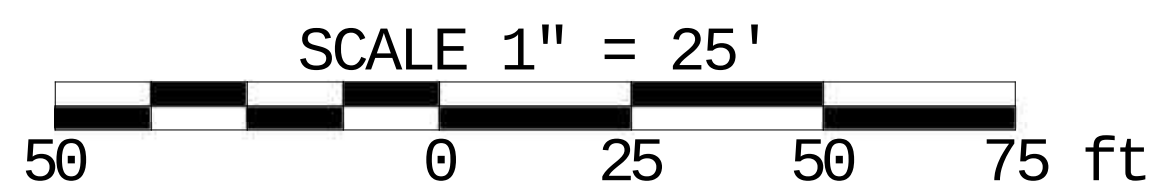


Ames Construction, Inc.
DATE: 8/31/2026
REVISION: <u>00</u>

2026.08.10 Aerial
Area 3



Coordinate System: North Carolina 3200 Vertical Datum: NAD83(2011)
SHEET: 5 OF 11

c:\Users\jw11\Ames Construction\243412 - NCDOT I-40 Preconstruction - 02b, Ames Internal\20 - GENERAL\JACOB WILLIAMS IPP LAYOUT\02 - TBC Files\IPP Layout REV-03.vce

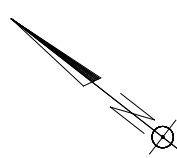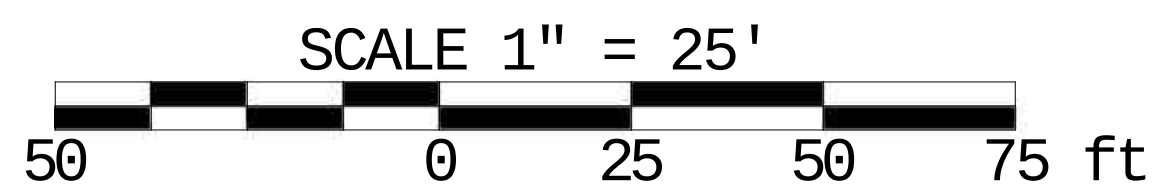

Ames Construction, Inc.	2026.08.10 Aerial		Coordinate System: North Carolina 3200 Vertical Datum: NAD83(2011)
	DATE: 8/31/2026 REVISION: <u>00</u>	Area 3	SHEET: 6 OF 11

c:\Users\jw11\Ames Construction\243412 - NCDOT I-40 Preconstruction - 02D, Ames Internal\20 - GENERAL\JACOB WILLIAMS IPP LAYOUT\02 - TBC Files\IPP Layout REV-03.vce

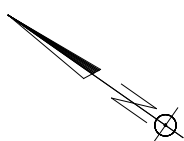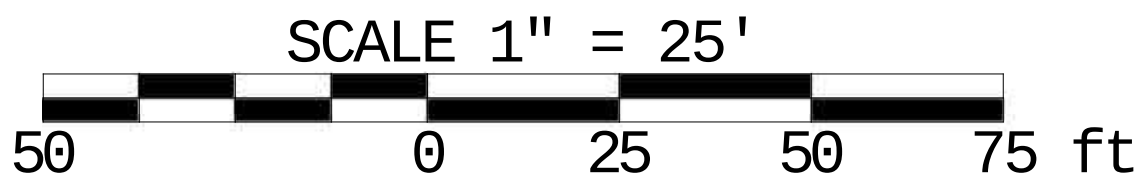

Ames Construction, Inc.

DATE: 8/31/2026
REVISION: **00**




2026.08.10 Aerial

Area 3

Coordinate System: North Carolina 3200
Vertical Datum: NAD83(2011)

SHEET: 7 OF 11

c:\Users\jw11\Ames Construction\243412 - NCDOT I-40 Preconstruction - 02D, Ames Internal\20 - GENERAL\JACOB WILLIAMS IPP LAYOUT\02 - TBC Files\IPP Layout REV-03.vce

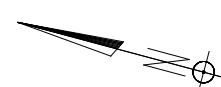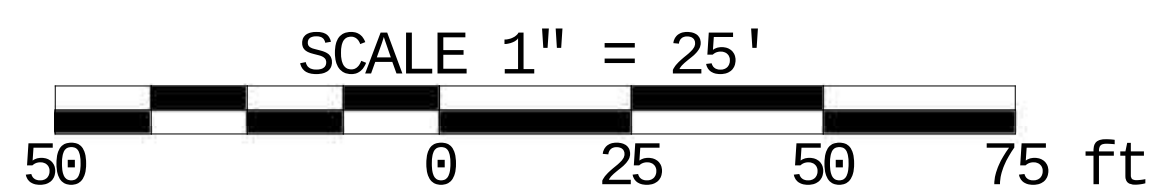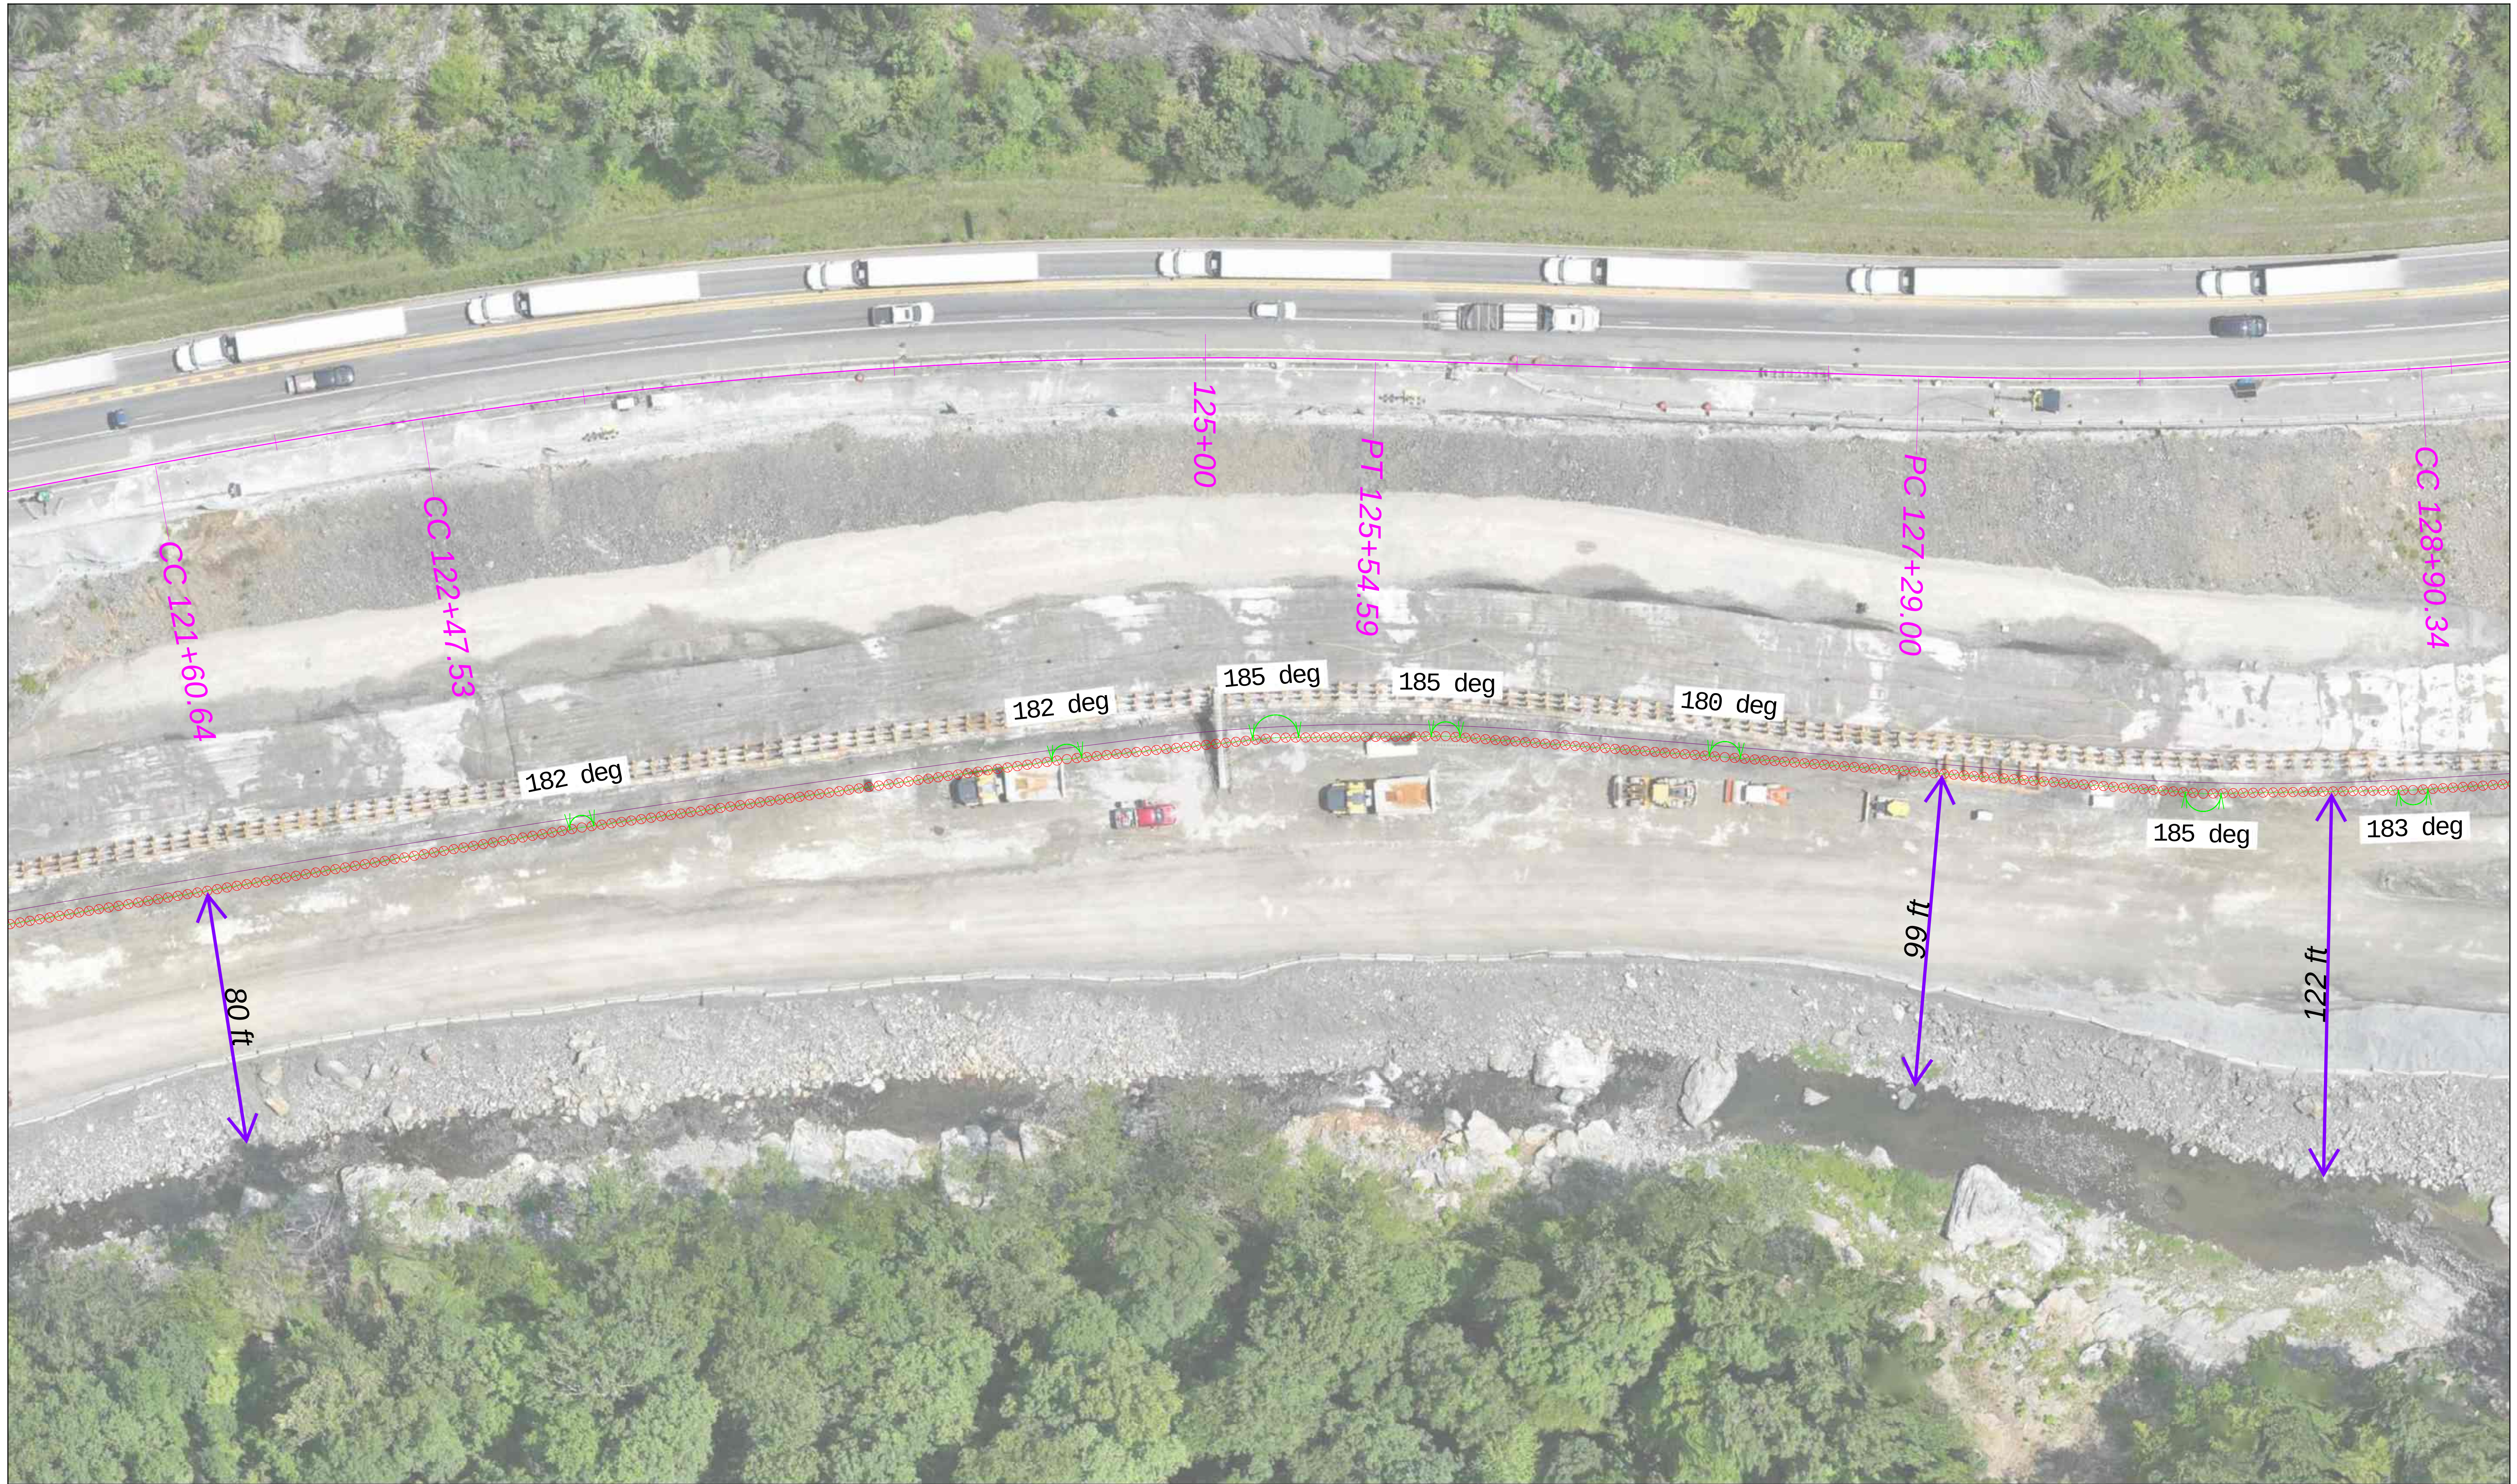

Ames Construction, Inc.

DATE: 8/31/2026

REVISION: **00**




2026.08.10 Aerial

Area 3

Coordinate System: North Carolina 3200
Vertical Datum: NAD83(2011)

SHEET: 8 OF 11

c:\Users\jw11\Ames Construction\243412 - NCDOT I-40 Preconstruction - 02D, Ames Internal\20 - GENERAL\JACOB WILLIAMS IPP LAYOUT\02 - TBC Files\IPP Layout REV-03.vce

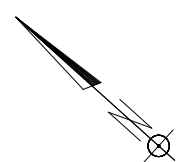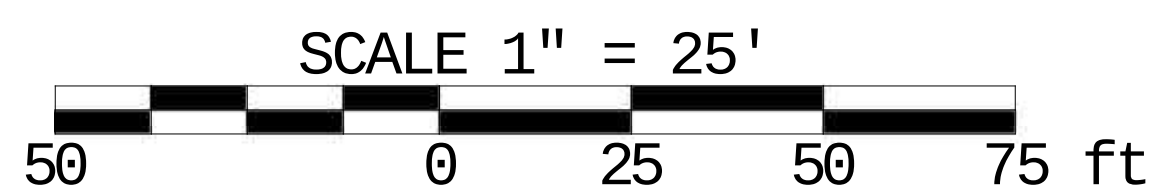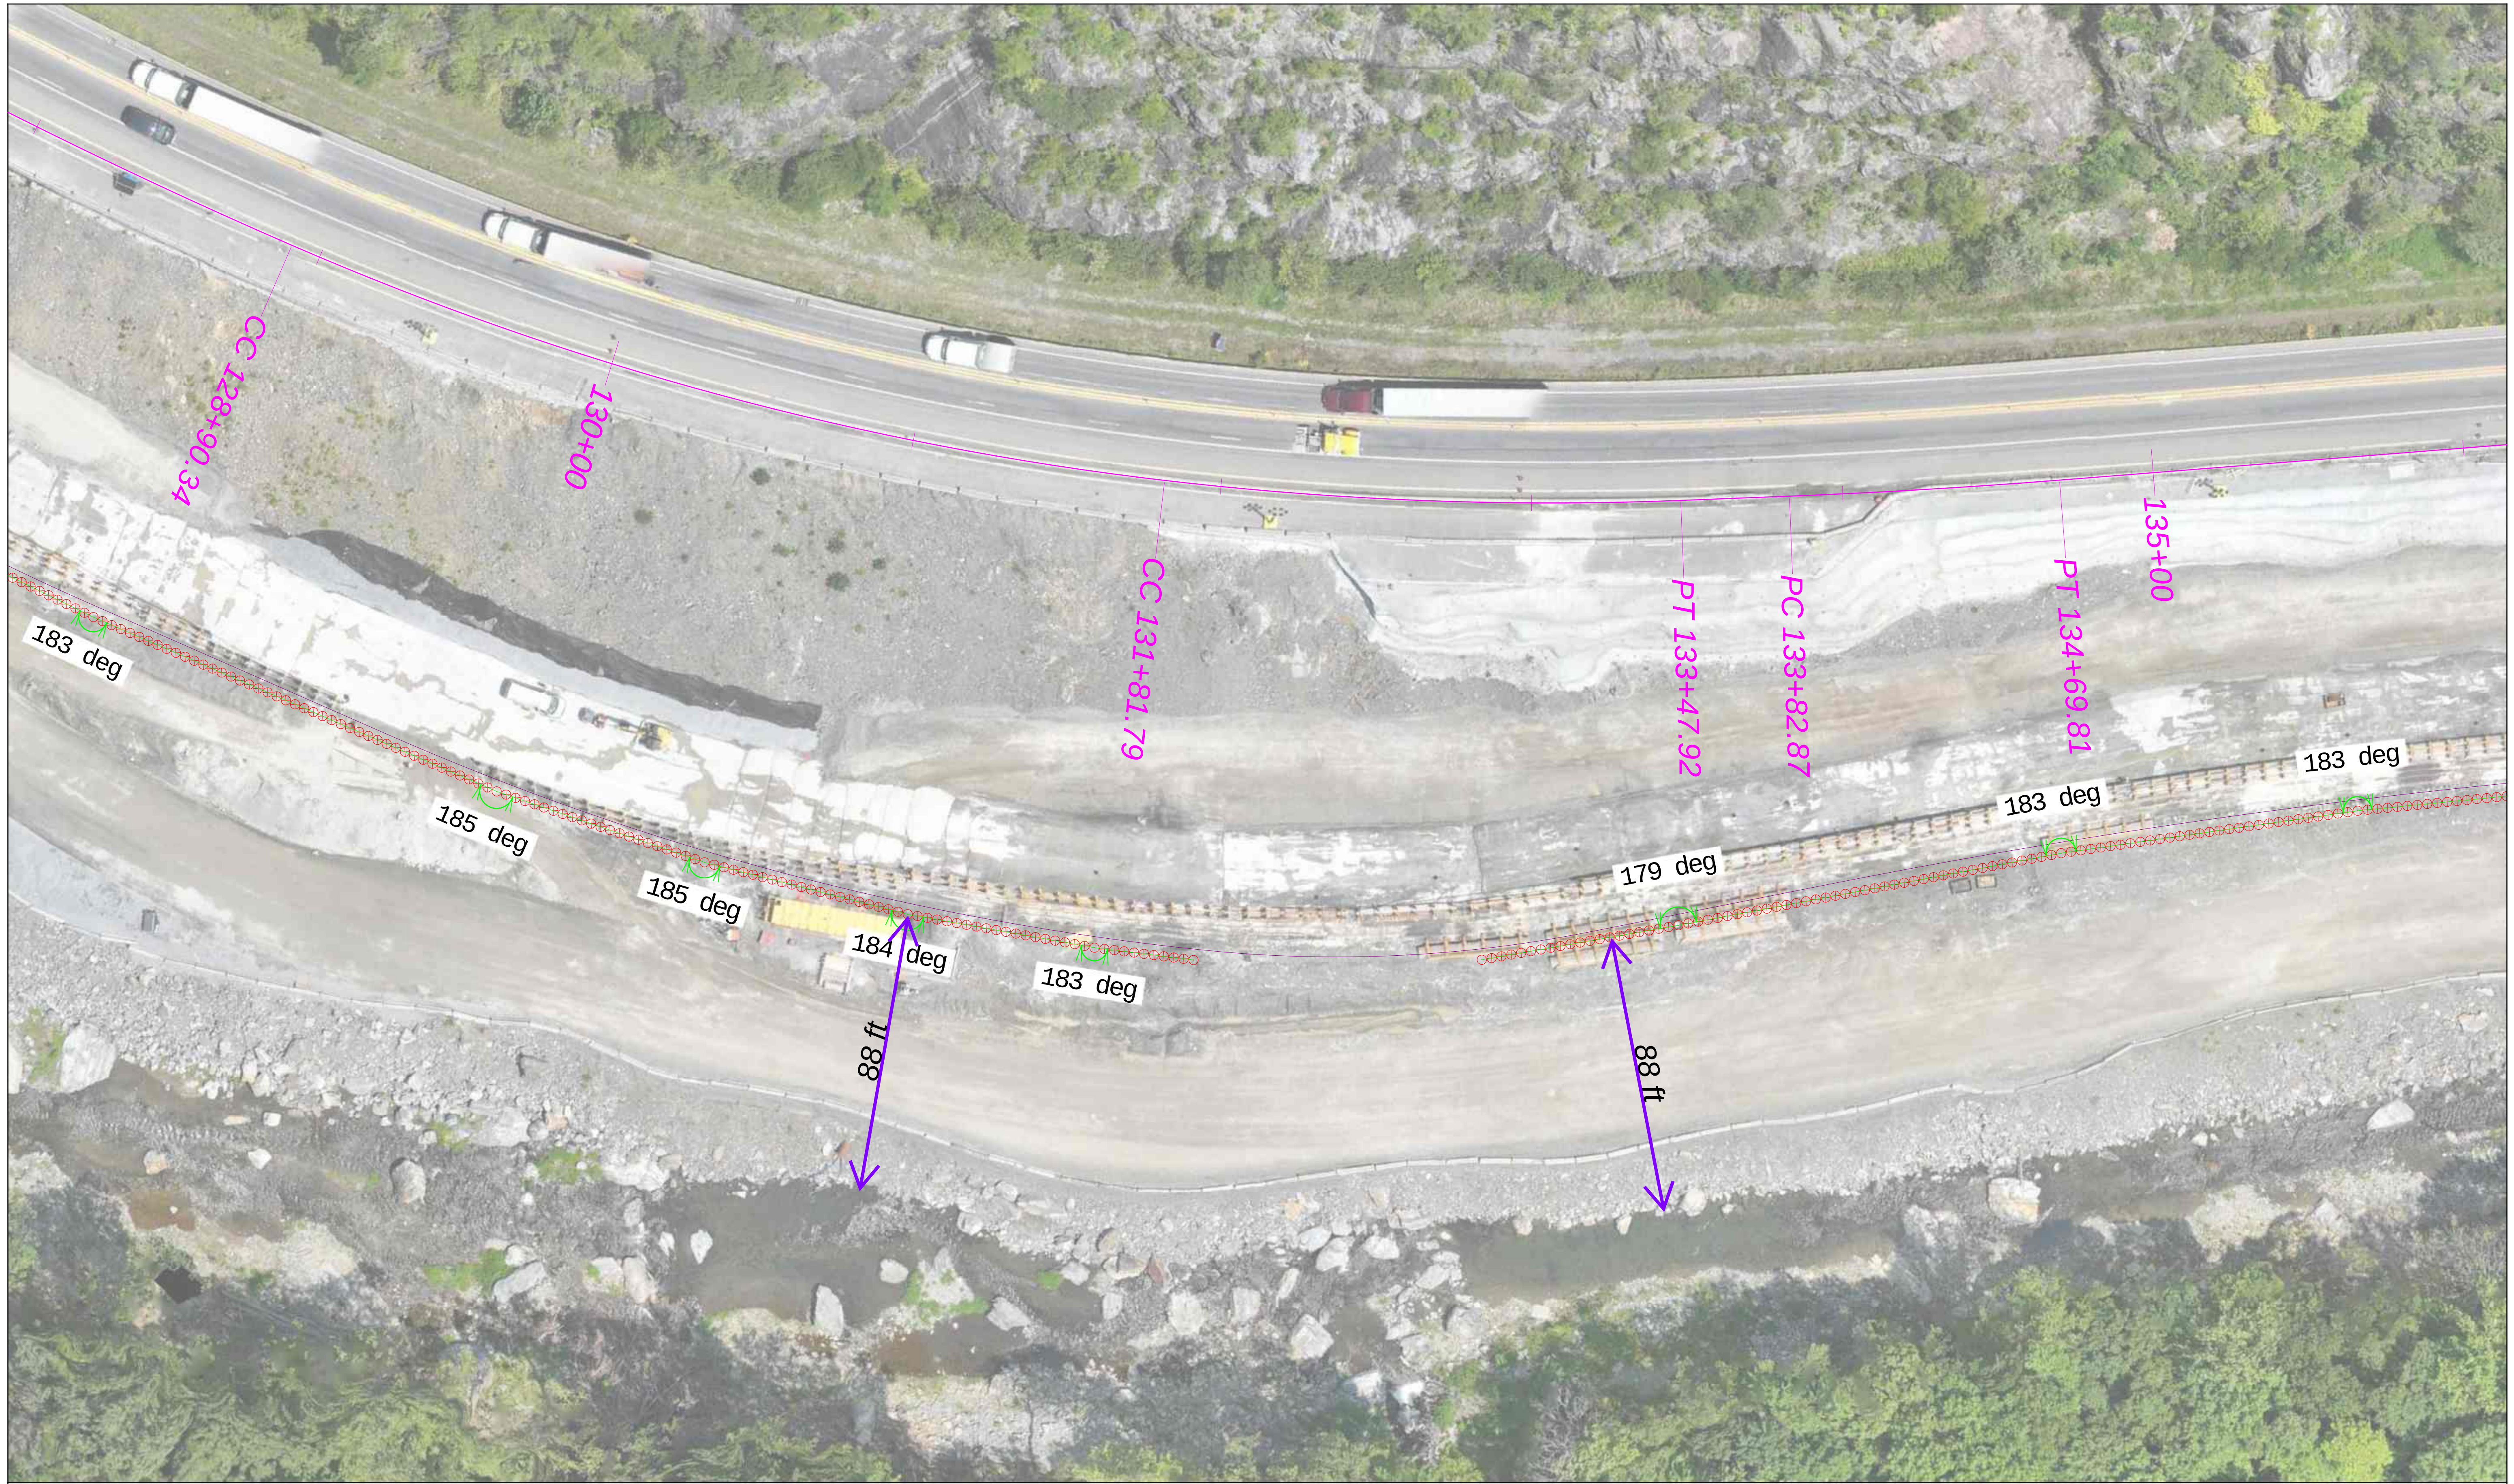

Ames Construction, Inc.	
DATE: 8/31/2026	
REVISION:	00




2026.08.10 Aerial

Area 3

Coordinate System: North Carolina 3200
Vertical Datum: NAD83(2011)

SHEET: 9 OF 11

c:\Users\jw11\Ames Construction\243412 - NCDOT I-40 Preconstruction - 02D, Ames Internal\20 - GENERAL\JACOB WILLIAMS IPP LAYOUT\02 - TBC Files\IPP Layout REV-03.vce

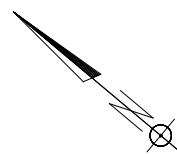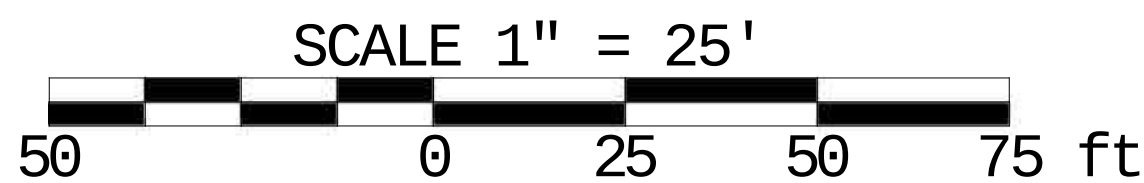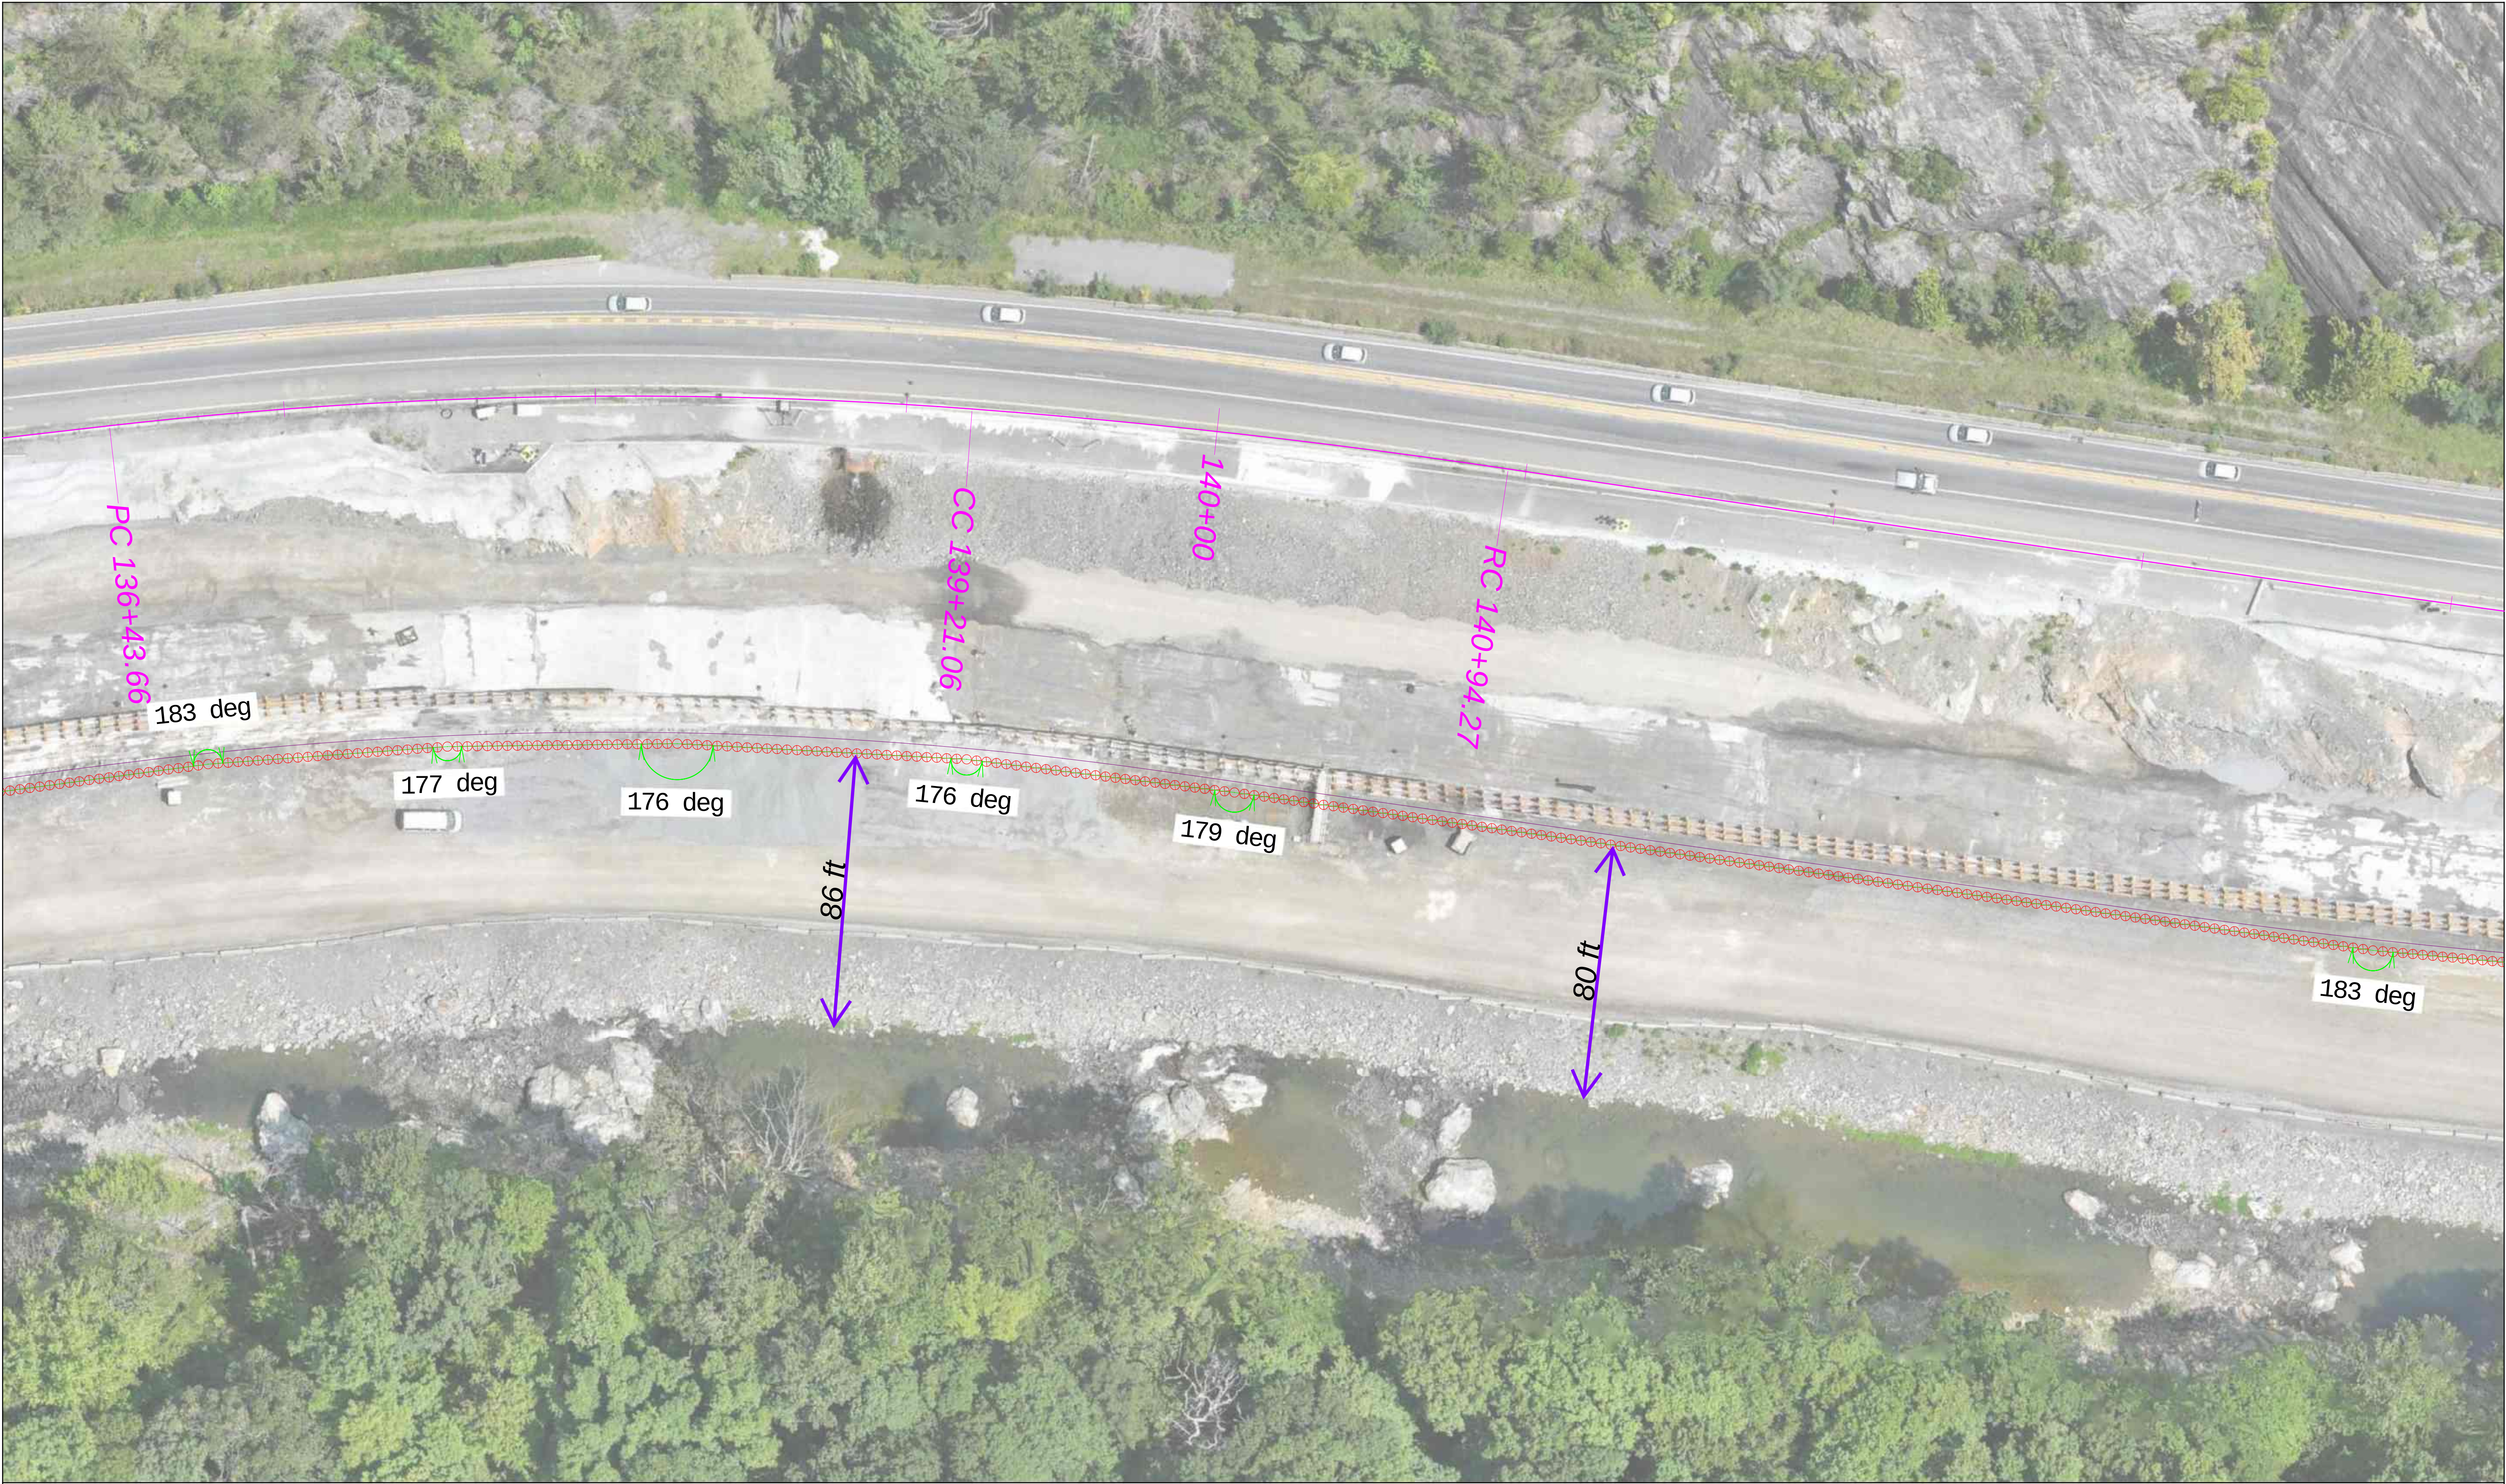

Ames Construction, Inc.

DATE: 8/31/2026
REVISION: **00**




2026.08.10 Aerial

Area 3

Coordinate System: North Carolina 3200
Vertical Datum: NAD83(2011)

SHEET: 10 OF 11

c:\Users\jw11\Ames Construction\243412 - NCDOT I-40 Preconstruction - 02D, Ames Internal\20 - GENERAL\JACOB WILLIAMS IPP LAYOUT\02 - TBC Files\IPP Layout REV-03.vce

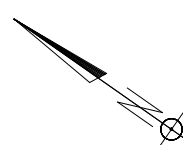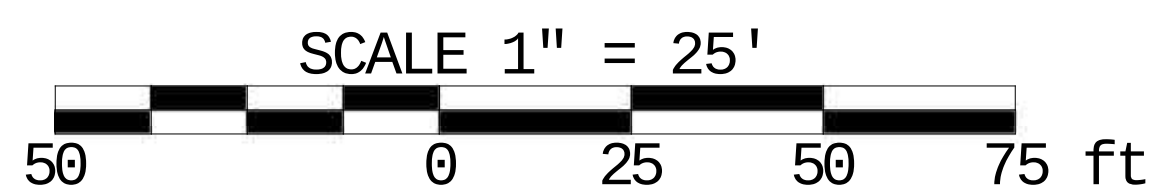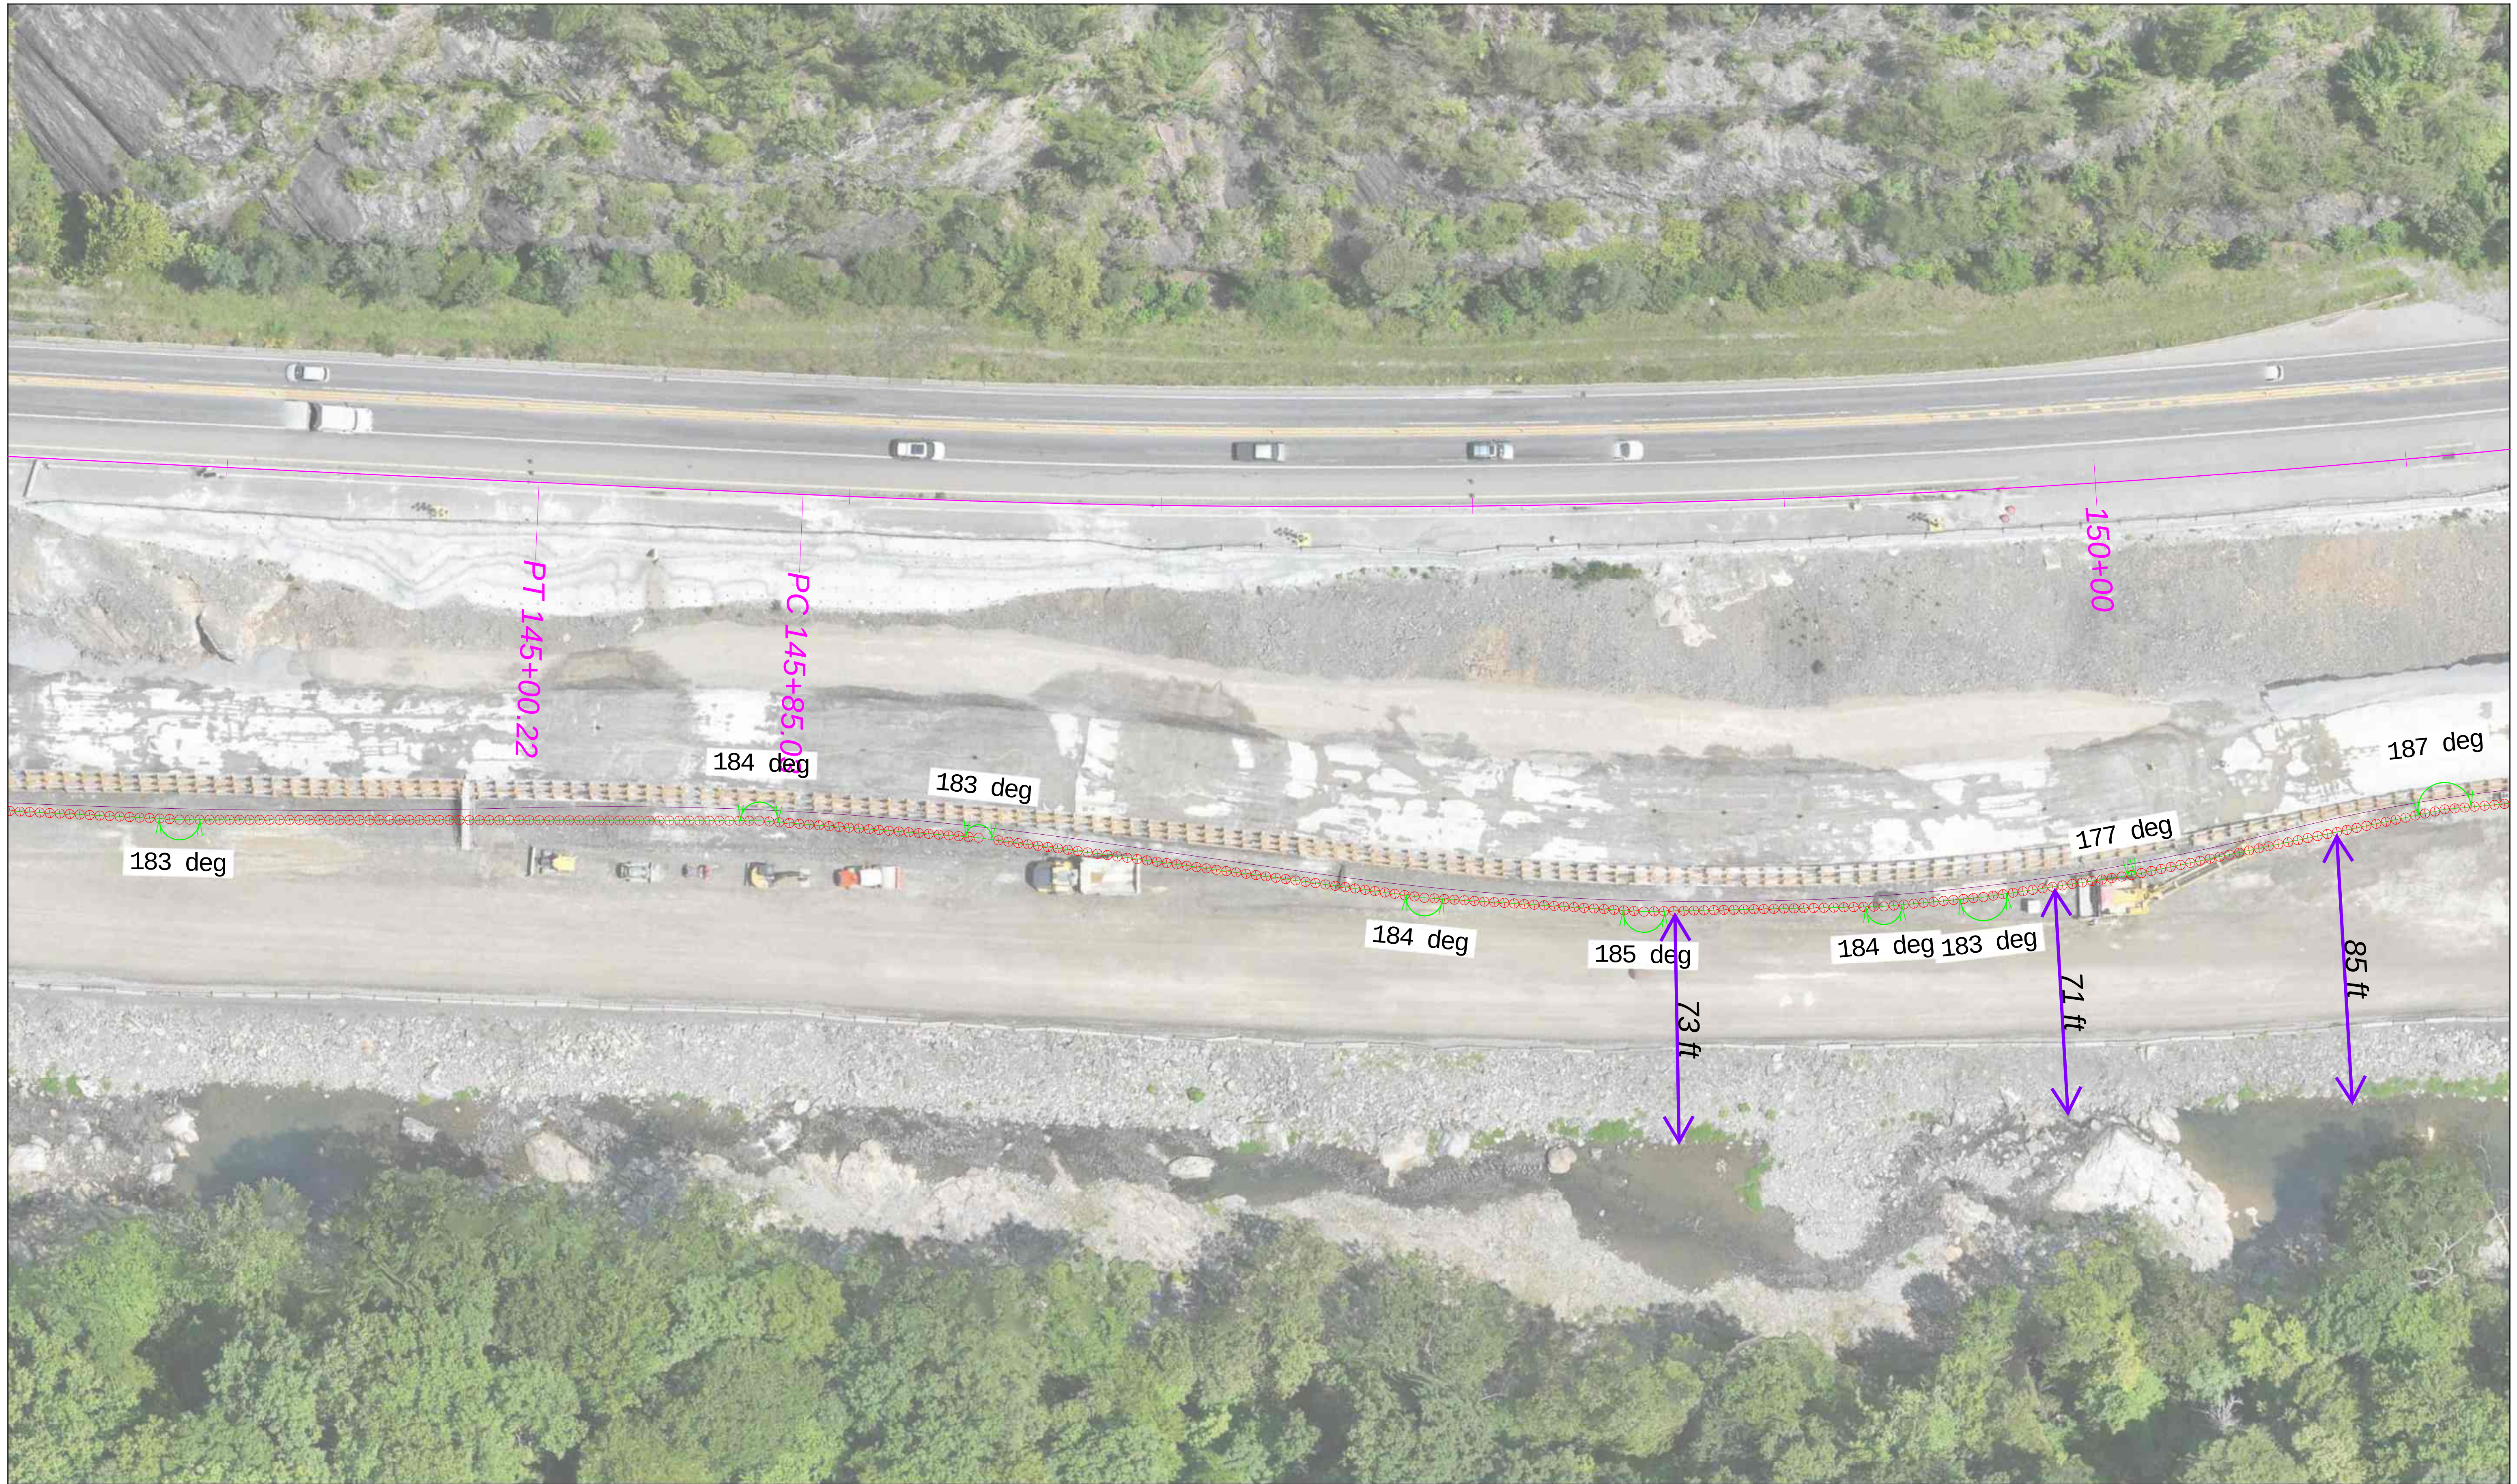

Ames Construction, Inc.	
DATE: 8/31/2026	
REVISION: <u>00</u>	


2026.08.10 Aerial

Area 3

Coordinate System: North Carolina 3200
Vertical Datum: NAD83(2011)


SHEET: 11 OF 11

c:\Users\jwilliams\Documents\243412 - NCDOT I-40 Preconstruction - 020 - Ames Internal\20 - GENERAL\JACOB WILLIAMS IPP LAYOUT\02 - TBC Files\IPP Layout REV-03.vce

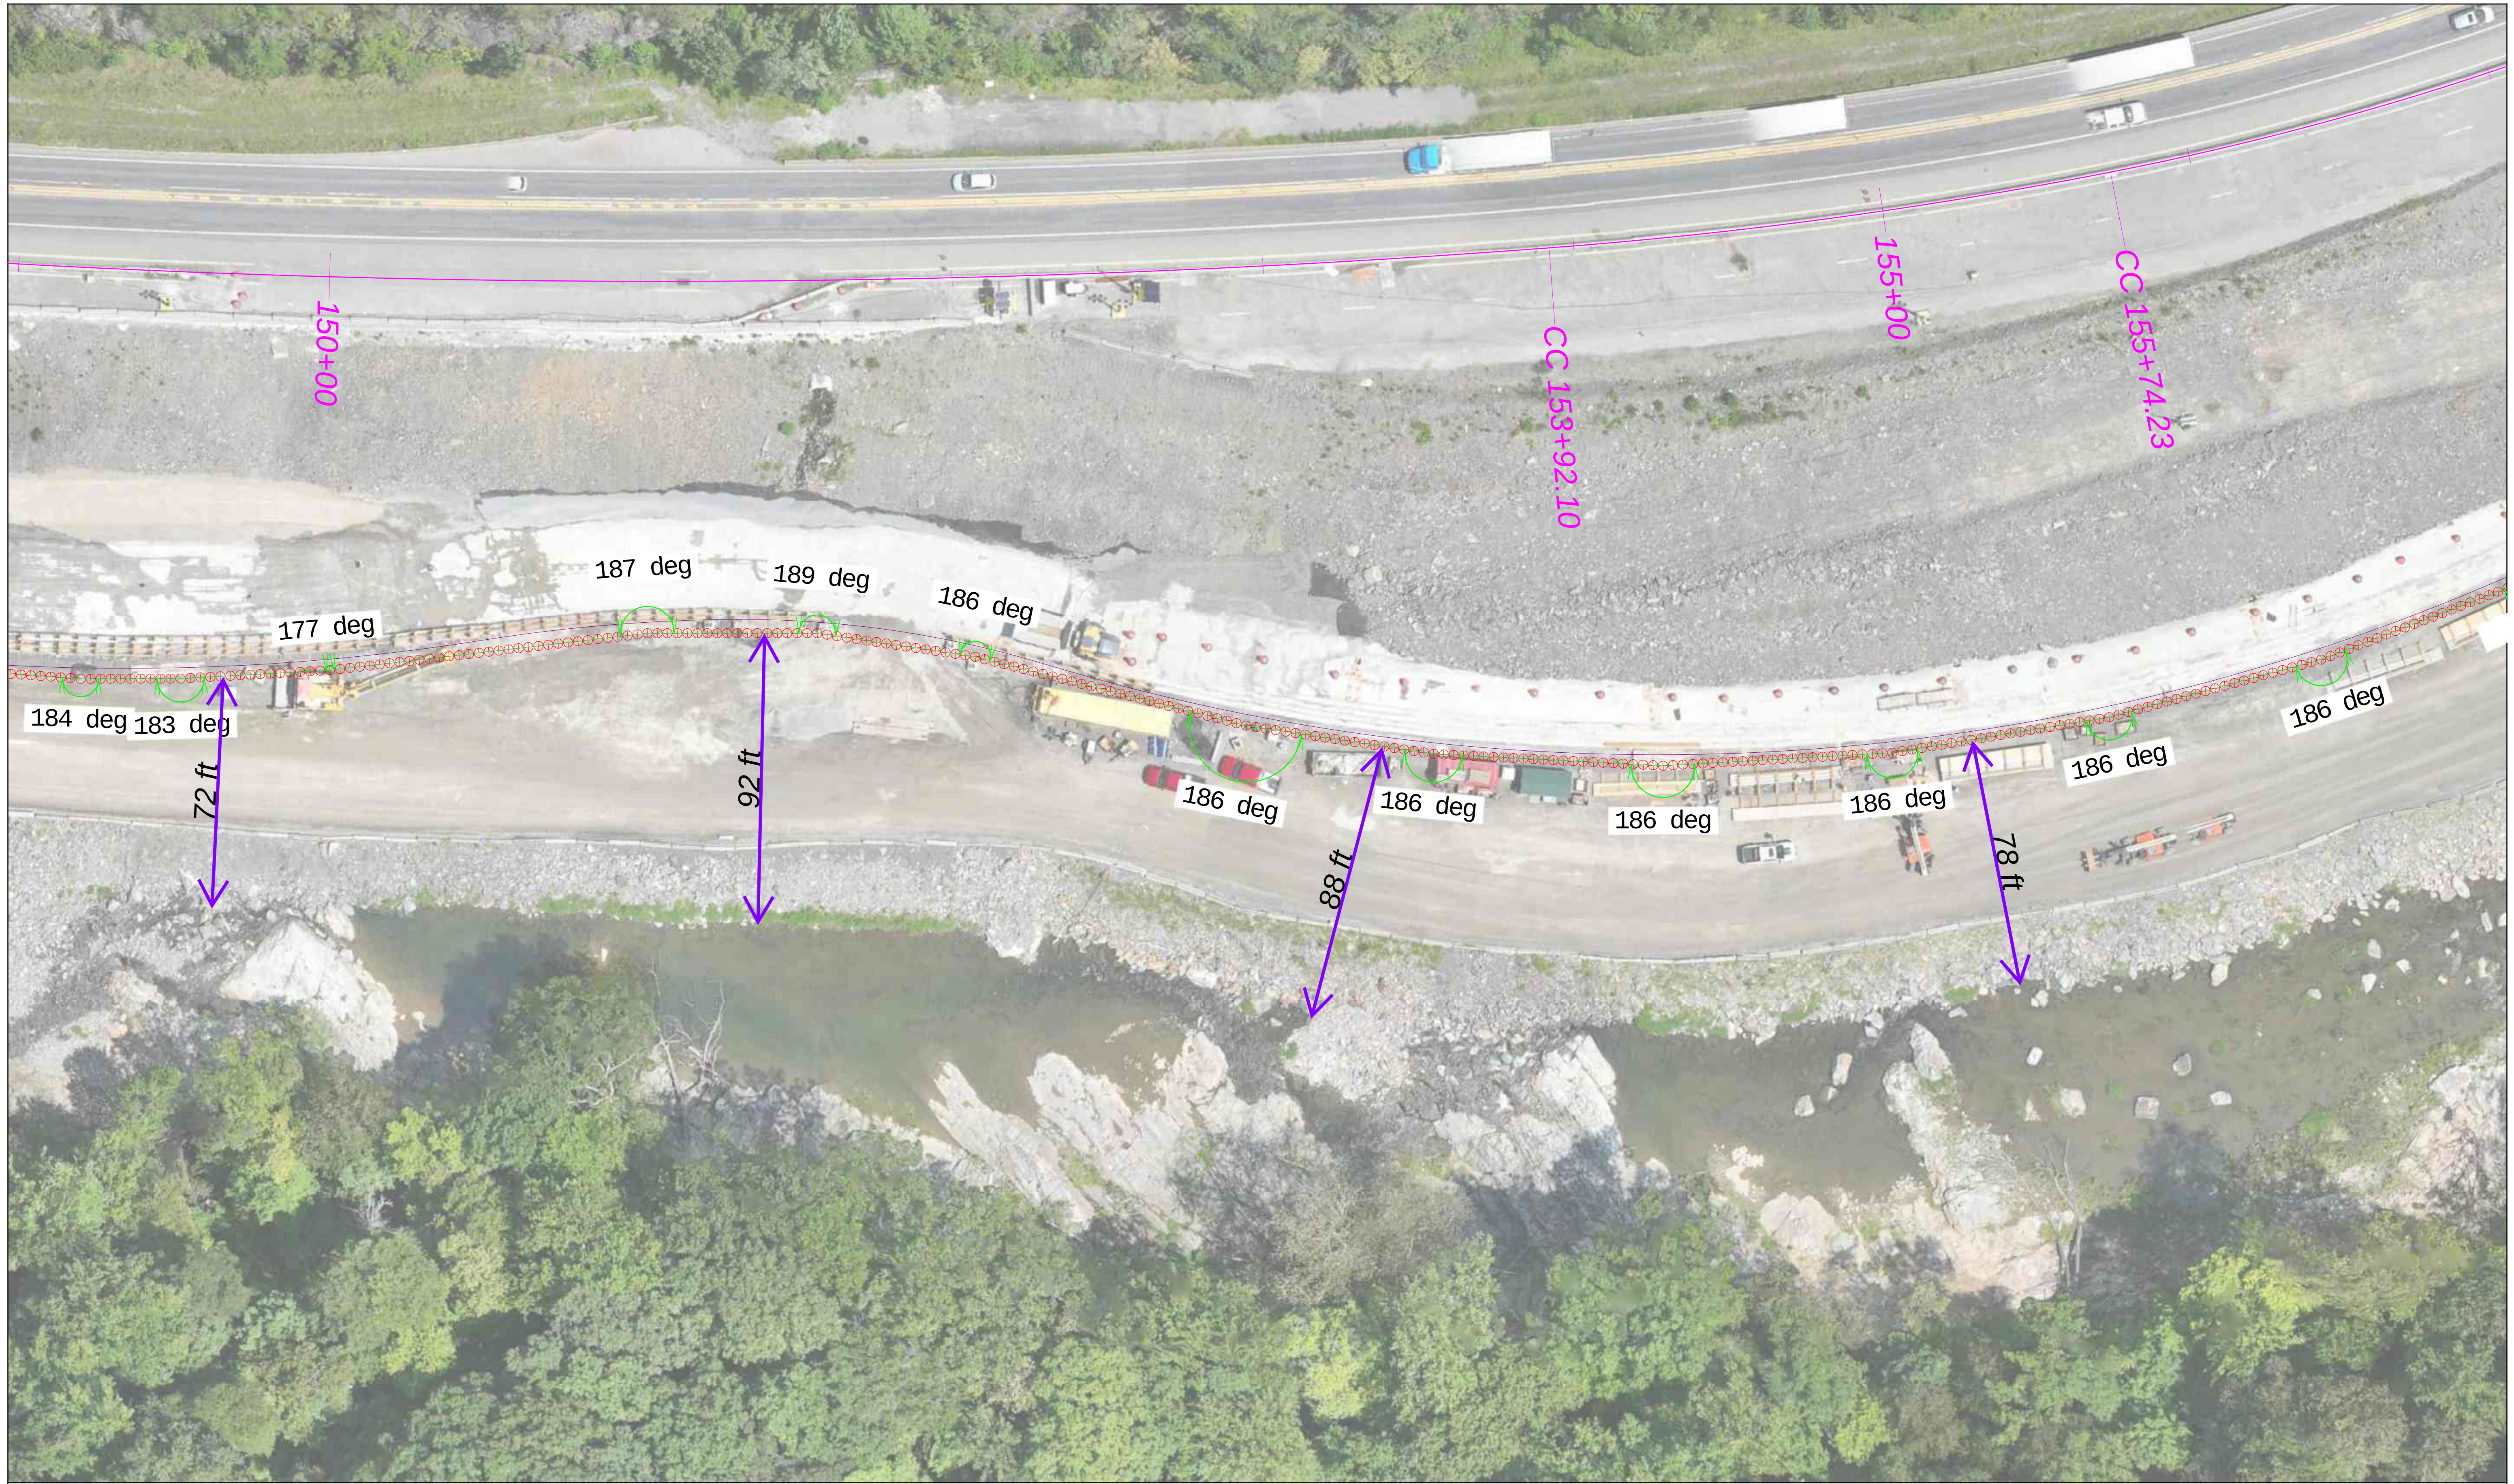

SCALE 1" = 25'

50 0 25 50 75 ft

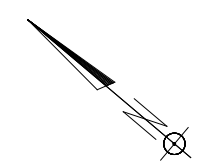

Ames Construction, Inc.

DATE: 8/31/2026

REVISION: **00**




2026.08.10 Aerial

Area 4

Coordinate System: North Carolina 3200
Vertical Datum: NAD83(2011)



SHEET: 1 OF 3

c:\Users\jw11\Ames Construction\243412 - NCDOT I-40 Preconstruction - 02D, Ames Internal\20 - GENERAL\JACOB WILLIAMS IPP LAYOUT\02 - TBC F11\11PP Layout REV-03.vce

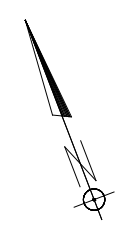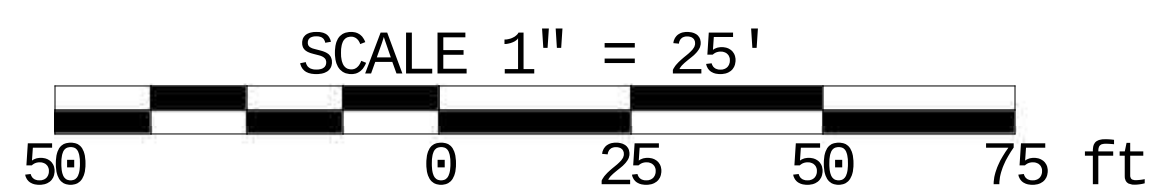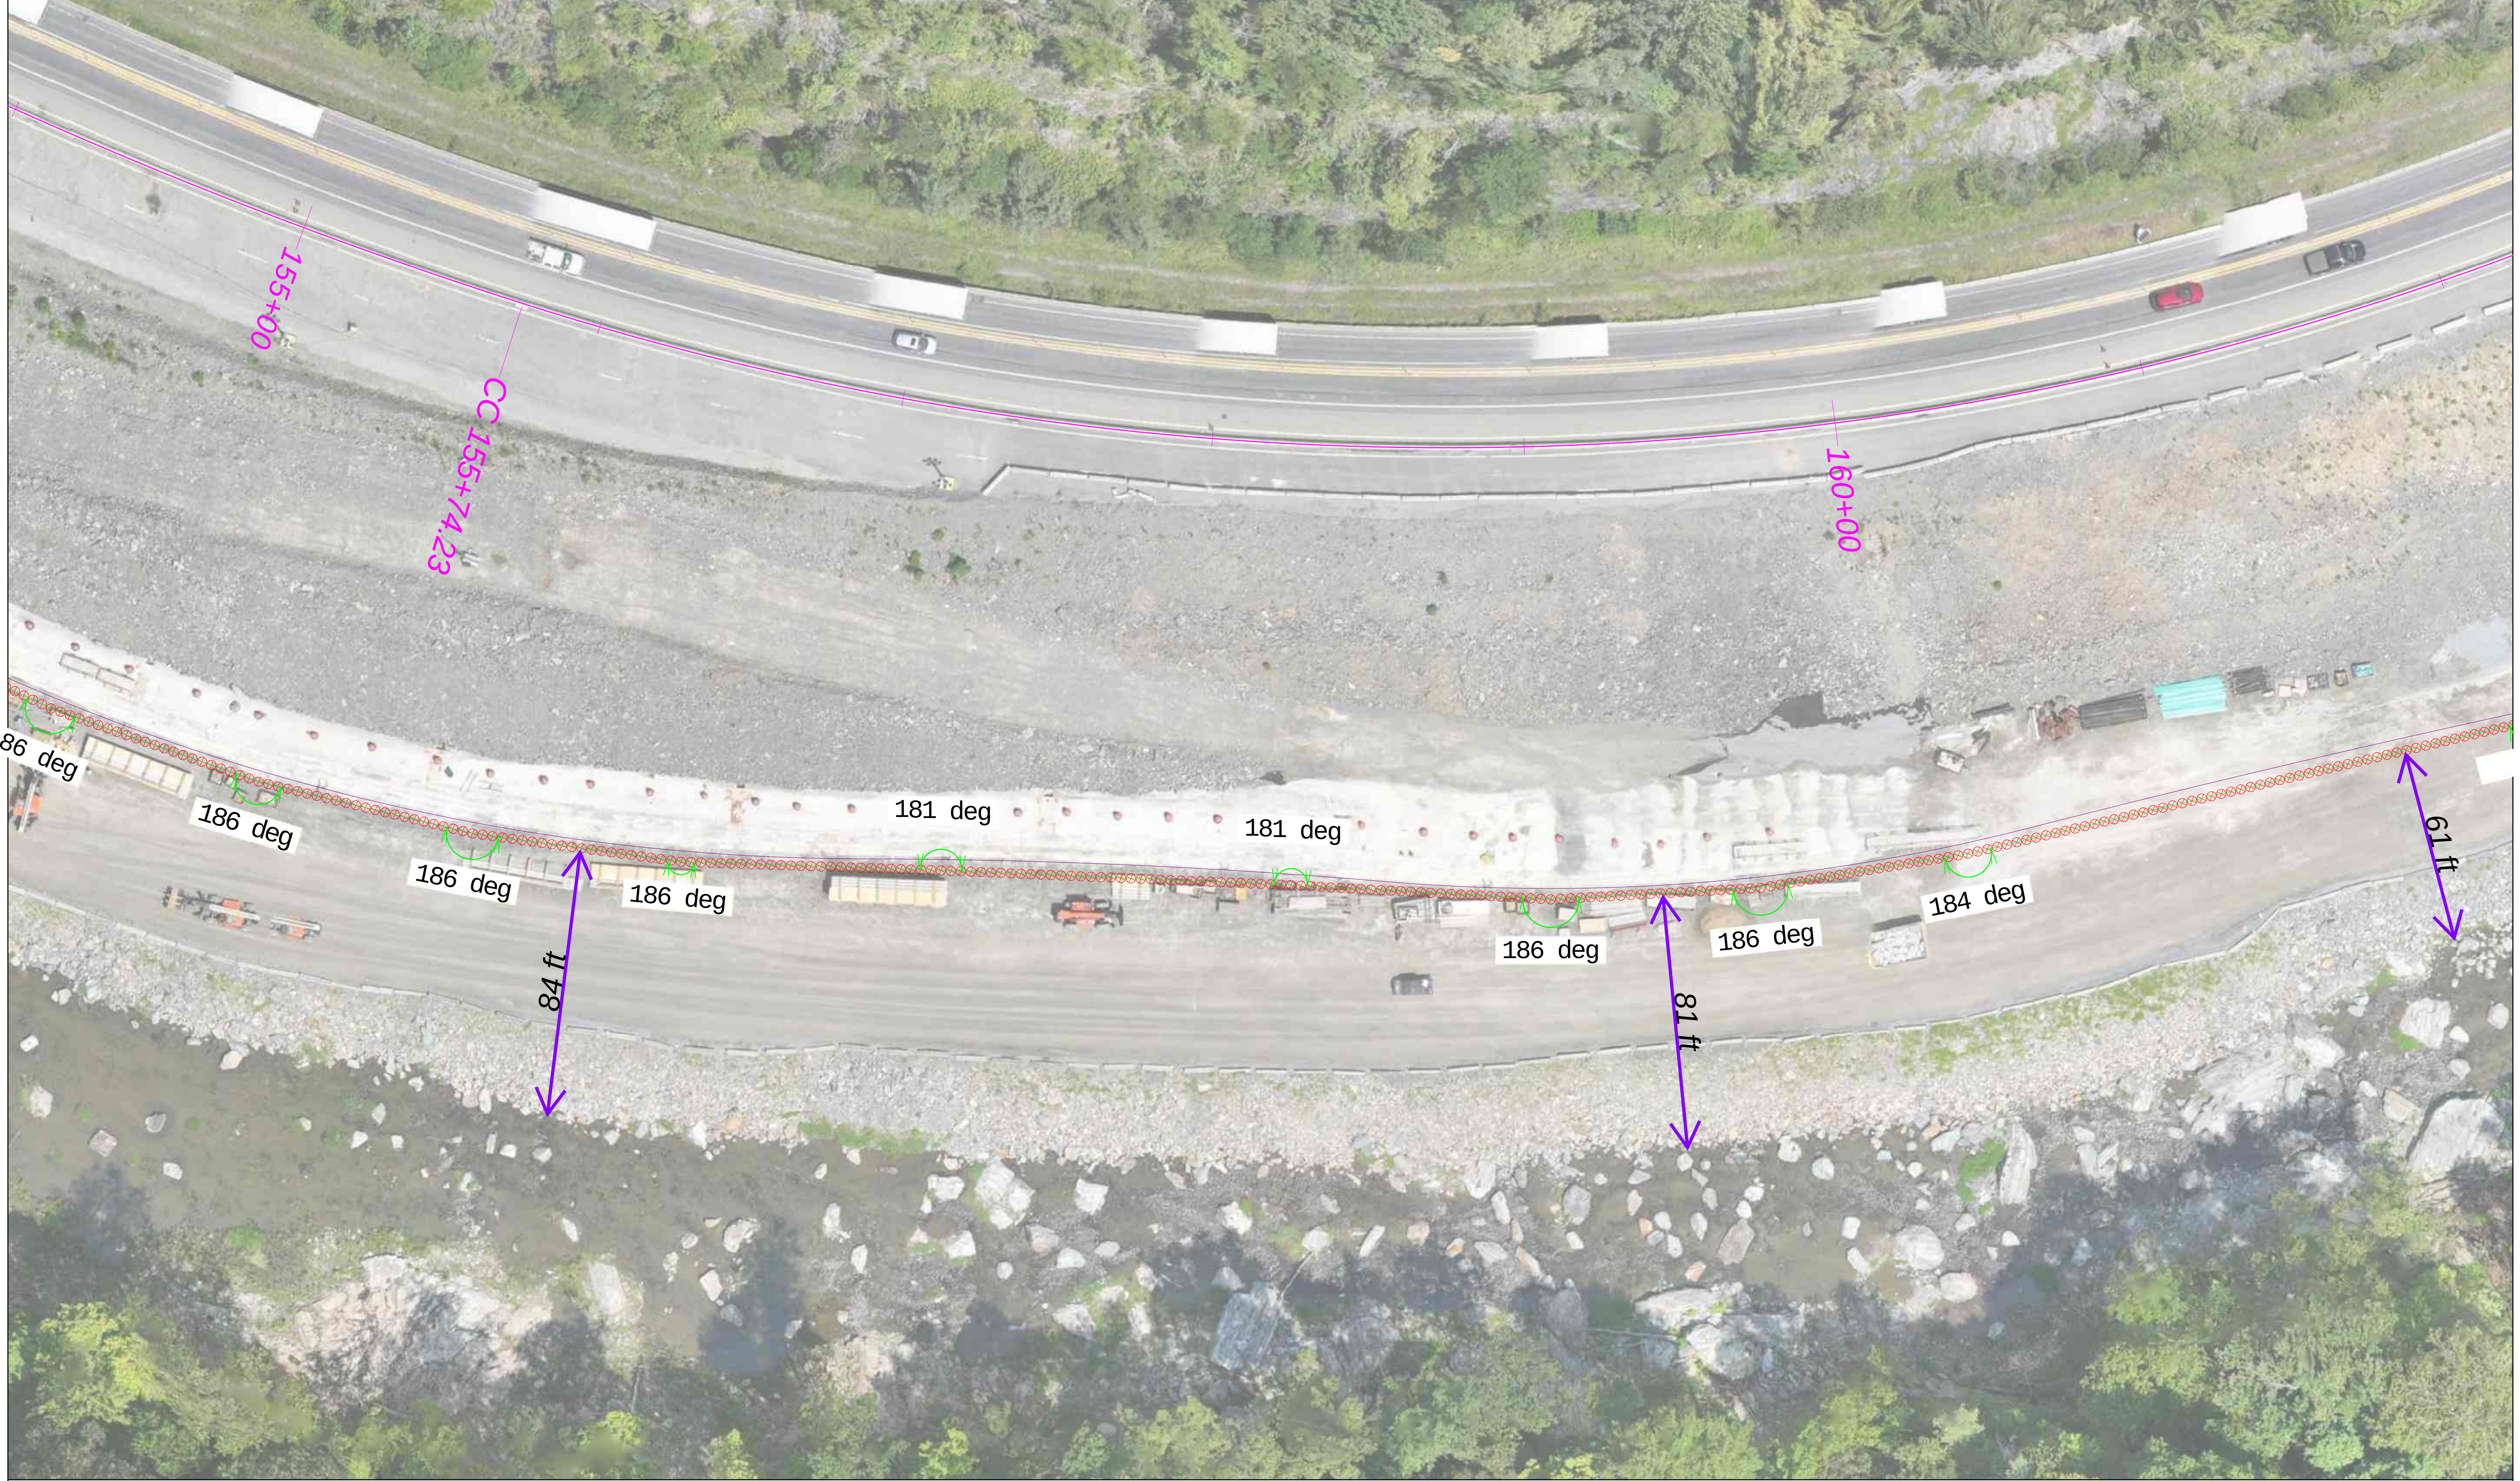

	Ames Construction, Inc.	2026.08.10 Aerial	Coordinate System: North Carolina 3200 Vertical Datum: NAD83(2011)
	DATE: 8/31/2026 REVISION: <u>00</u>	Area 4	SHEET: 2 OF 3

c:\Users\jw11\Ames Construction\243412 - NCDOT I-40 Preconstruction - 02b, Ames Internal\20 - GENERAL\JACOB WILLIAMS IPP LAYOUT\02 - TBC Files\IPP Layout REV-03.vce


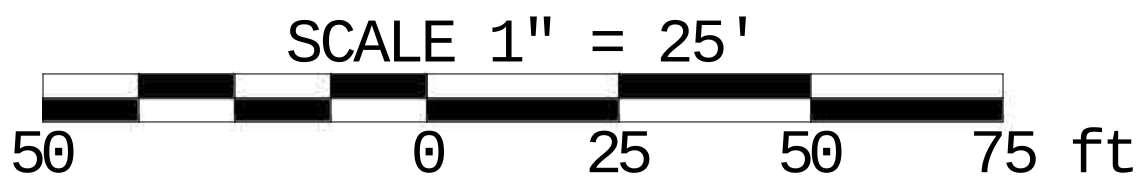
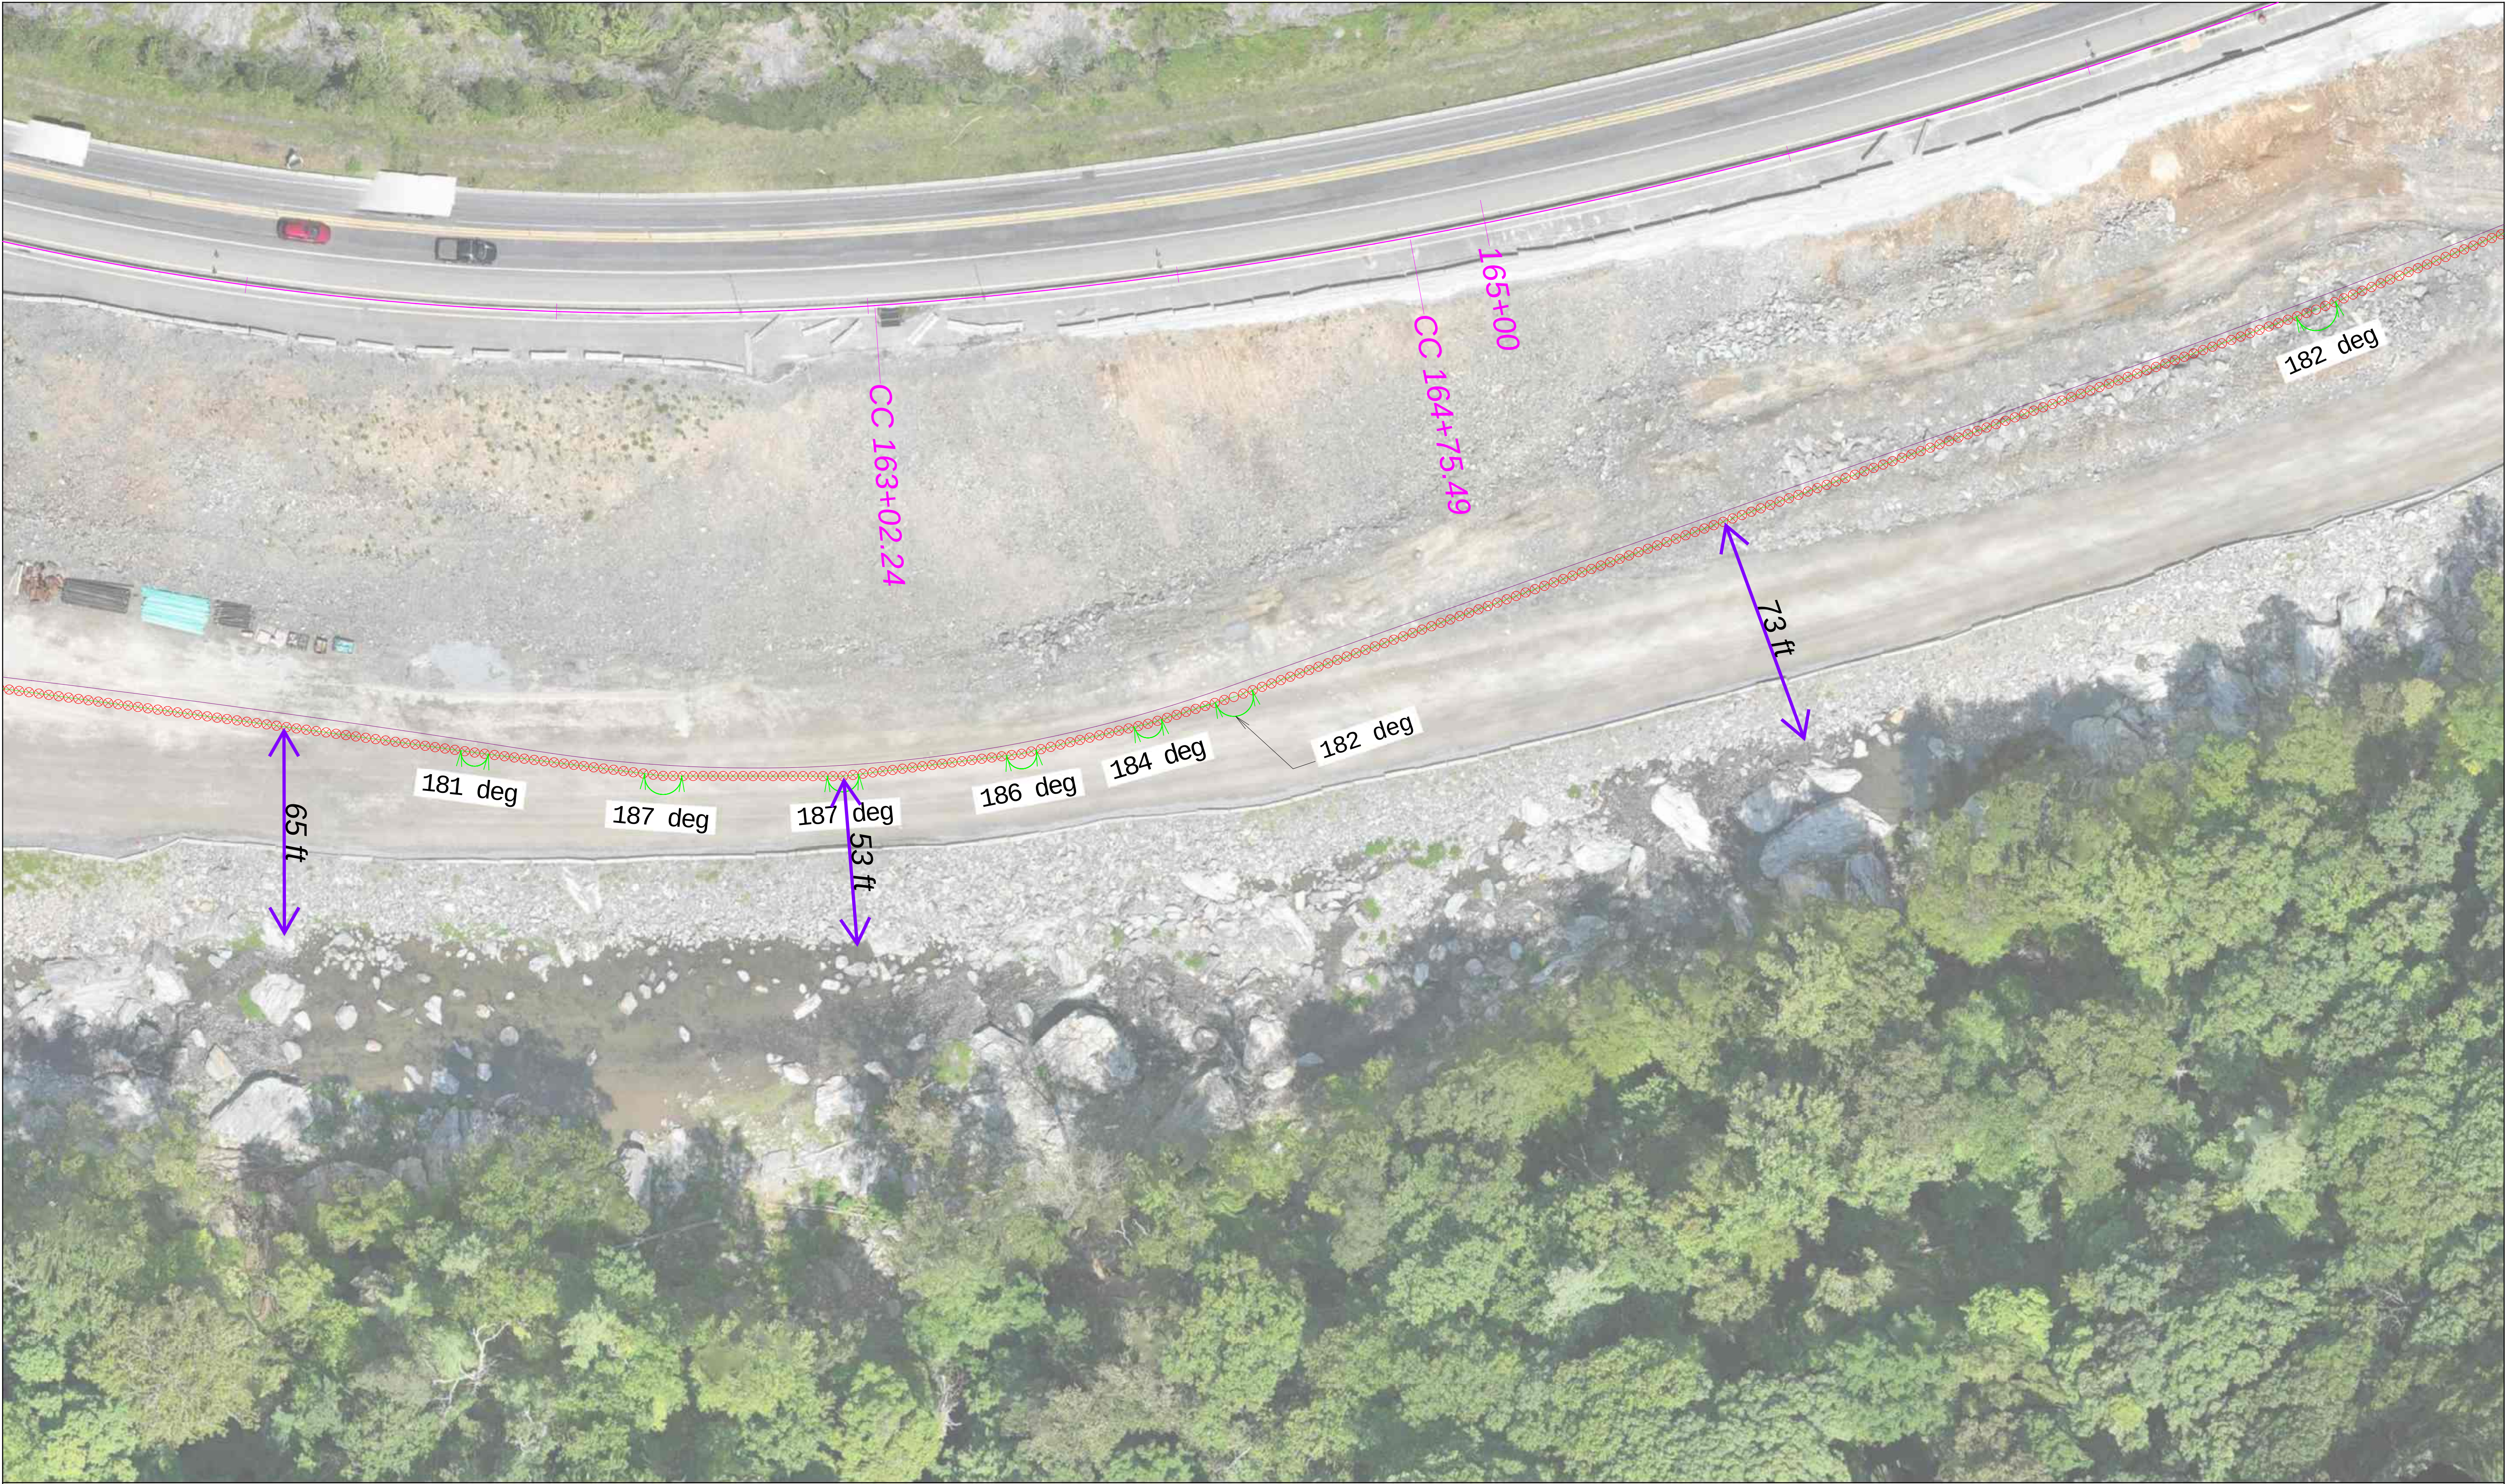


Ames Construction, Inc.	
DATE: 8/31/2026	
REVISION: <u>00</u>	

2026.08.10 Aerial
Area 4

Coordinate System: North Carolina 3200 Vertical Datum: NAD83(2011)
SHEET: 3 OF 3

c:\Users\jw11\Ames Construction\243412 - NCDOT I-40 Preconstruction - 02b, Ames Internal\20 - GENERAL\JACOB WILLIAMS IPP LAYOUT\02 - TBC Files\IPP Layout REV-03.vce

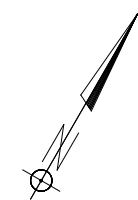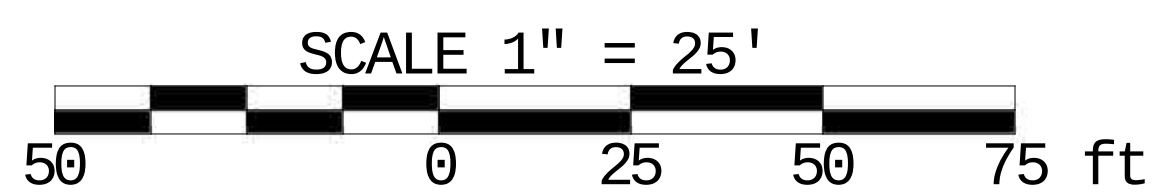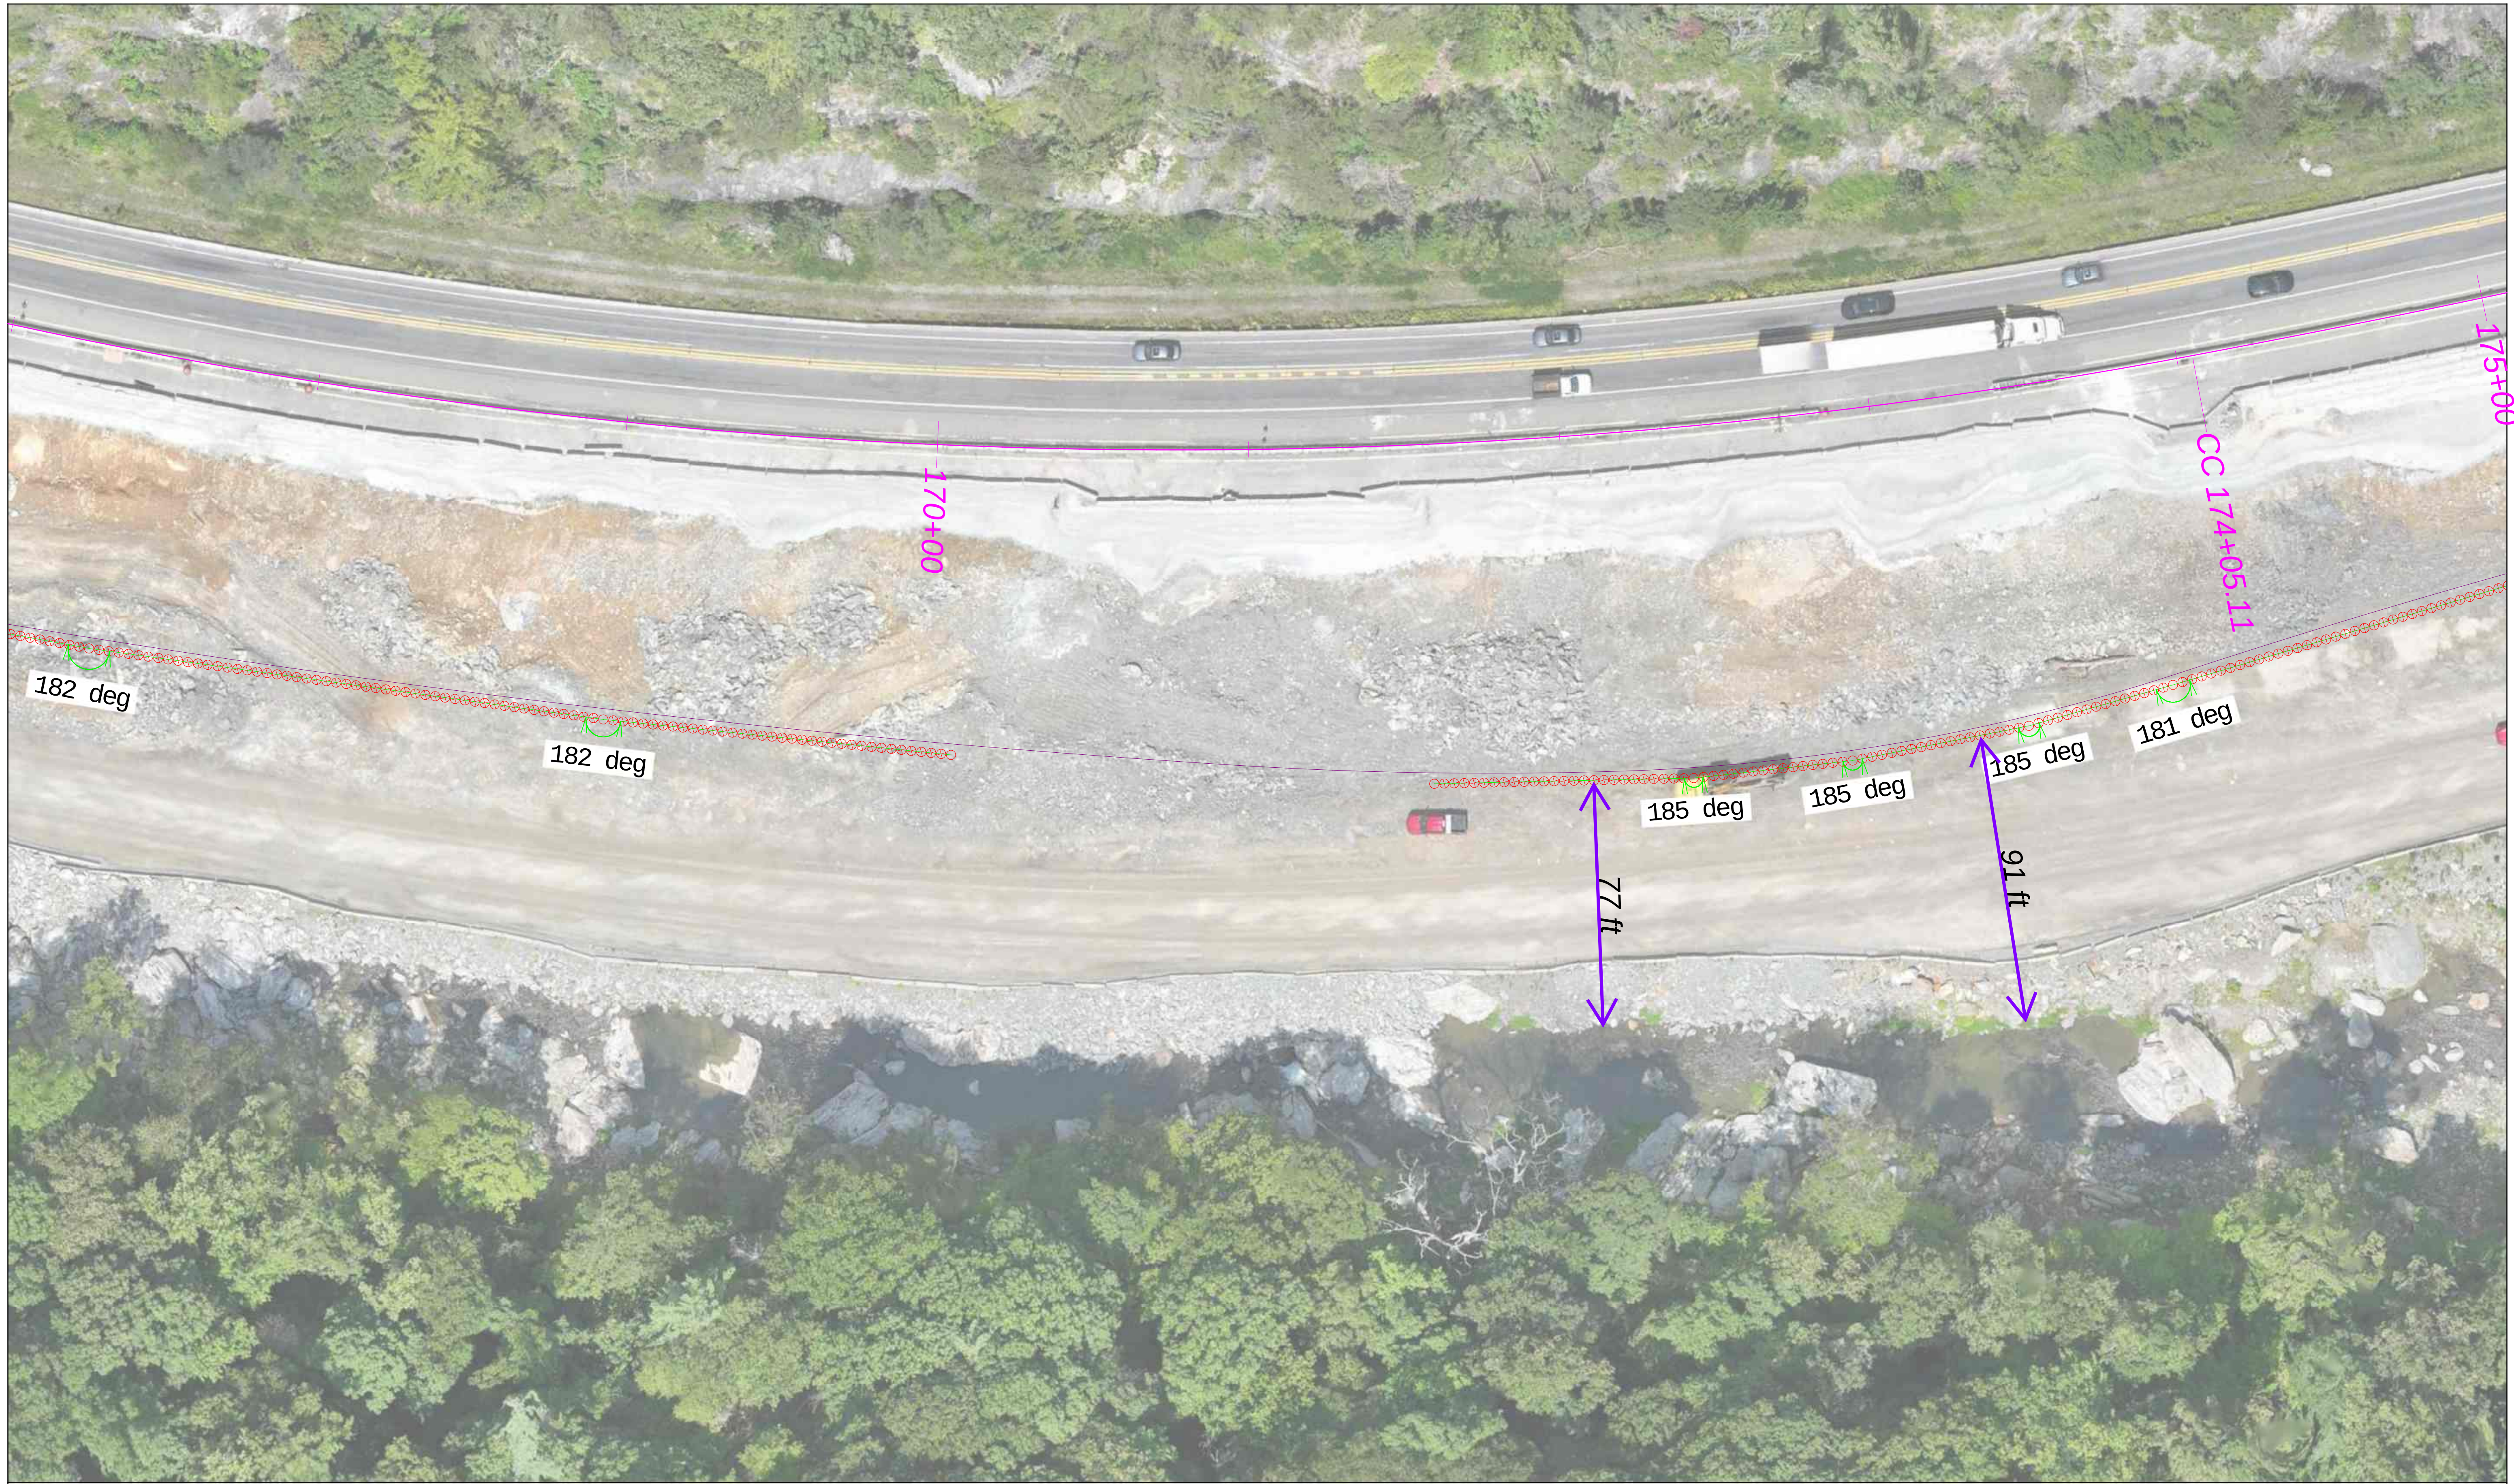

Ames Construction, Inc.	
DATE: 8/31/2026	REVISION: 00




2026.08.10 Aerial

Area 5

Coordinate System: North Carolina 3200
Vertical Datum: NAD83(2011)

SHEET: 2 OF 9

c:\Users\jw11\Ames Construction\243412 - NCDOT I-40 Preconstruction - 02b, Ames Internal\20 - GENERAL\JACOB WILLIAMS IPP LAYOUT\02 - TBC Files\IPP Layout REV-03.vce

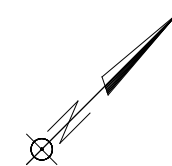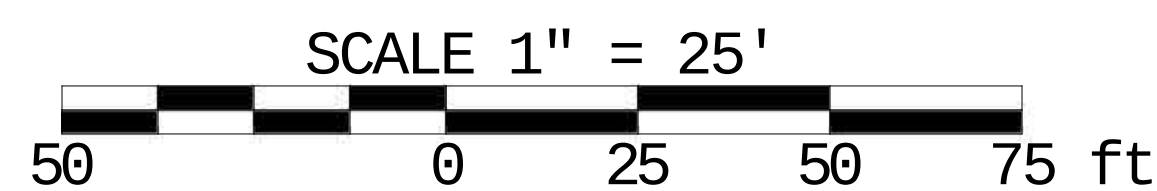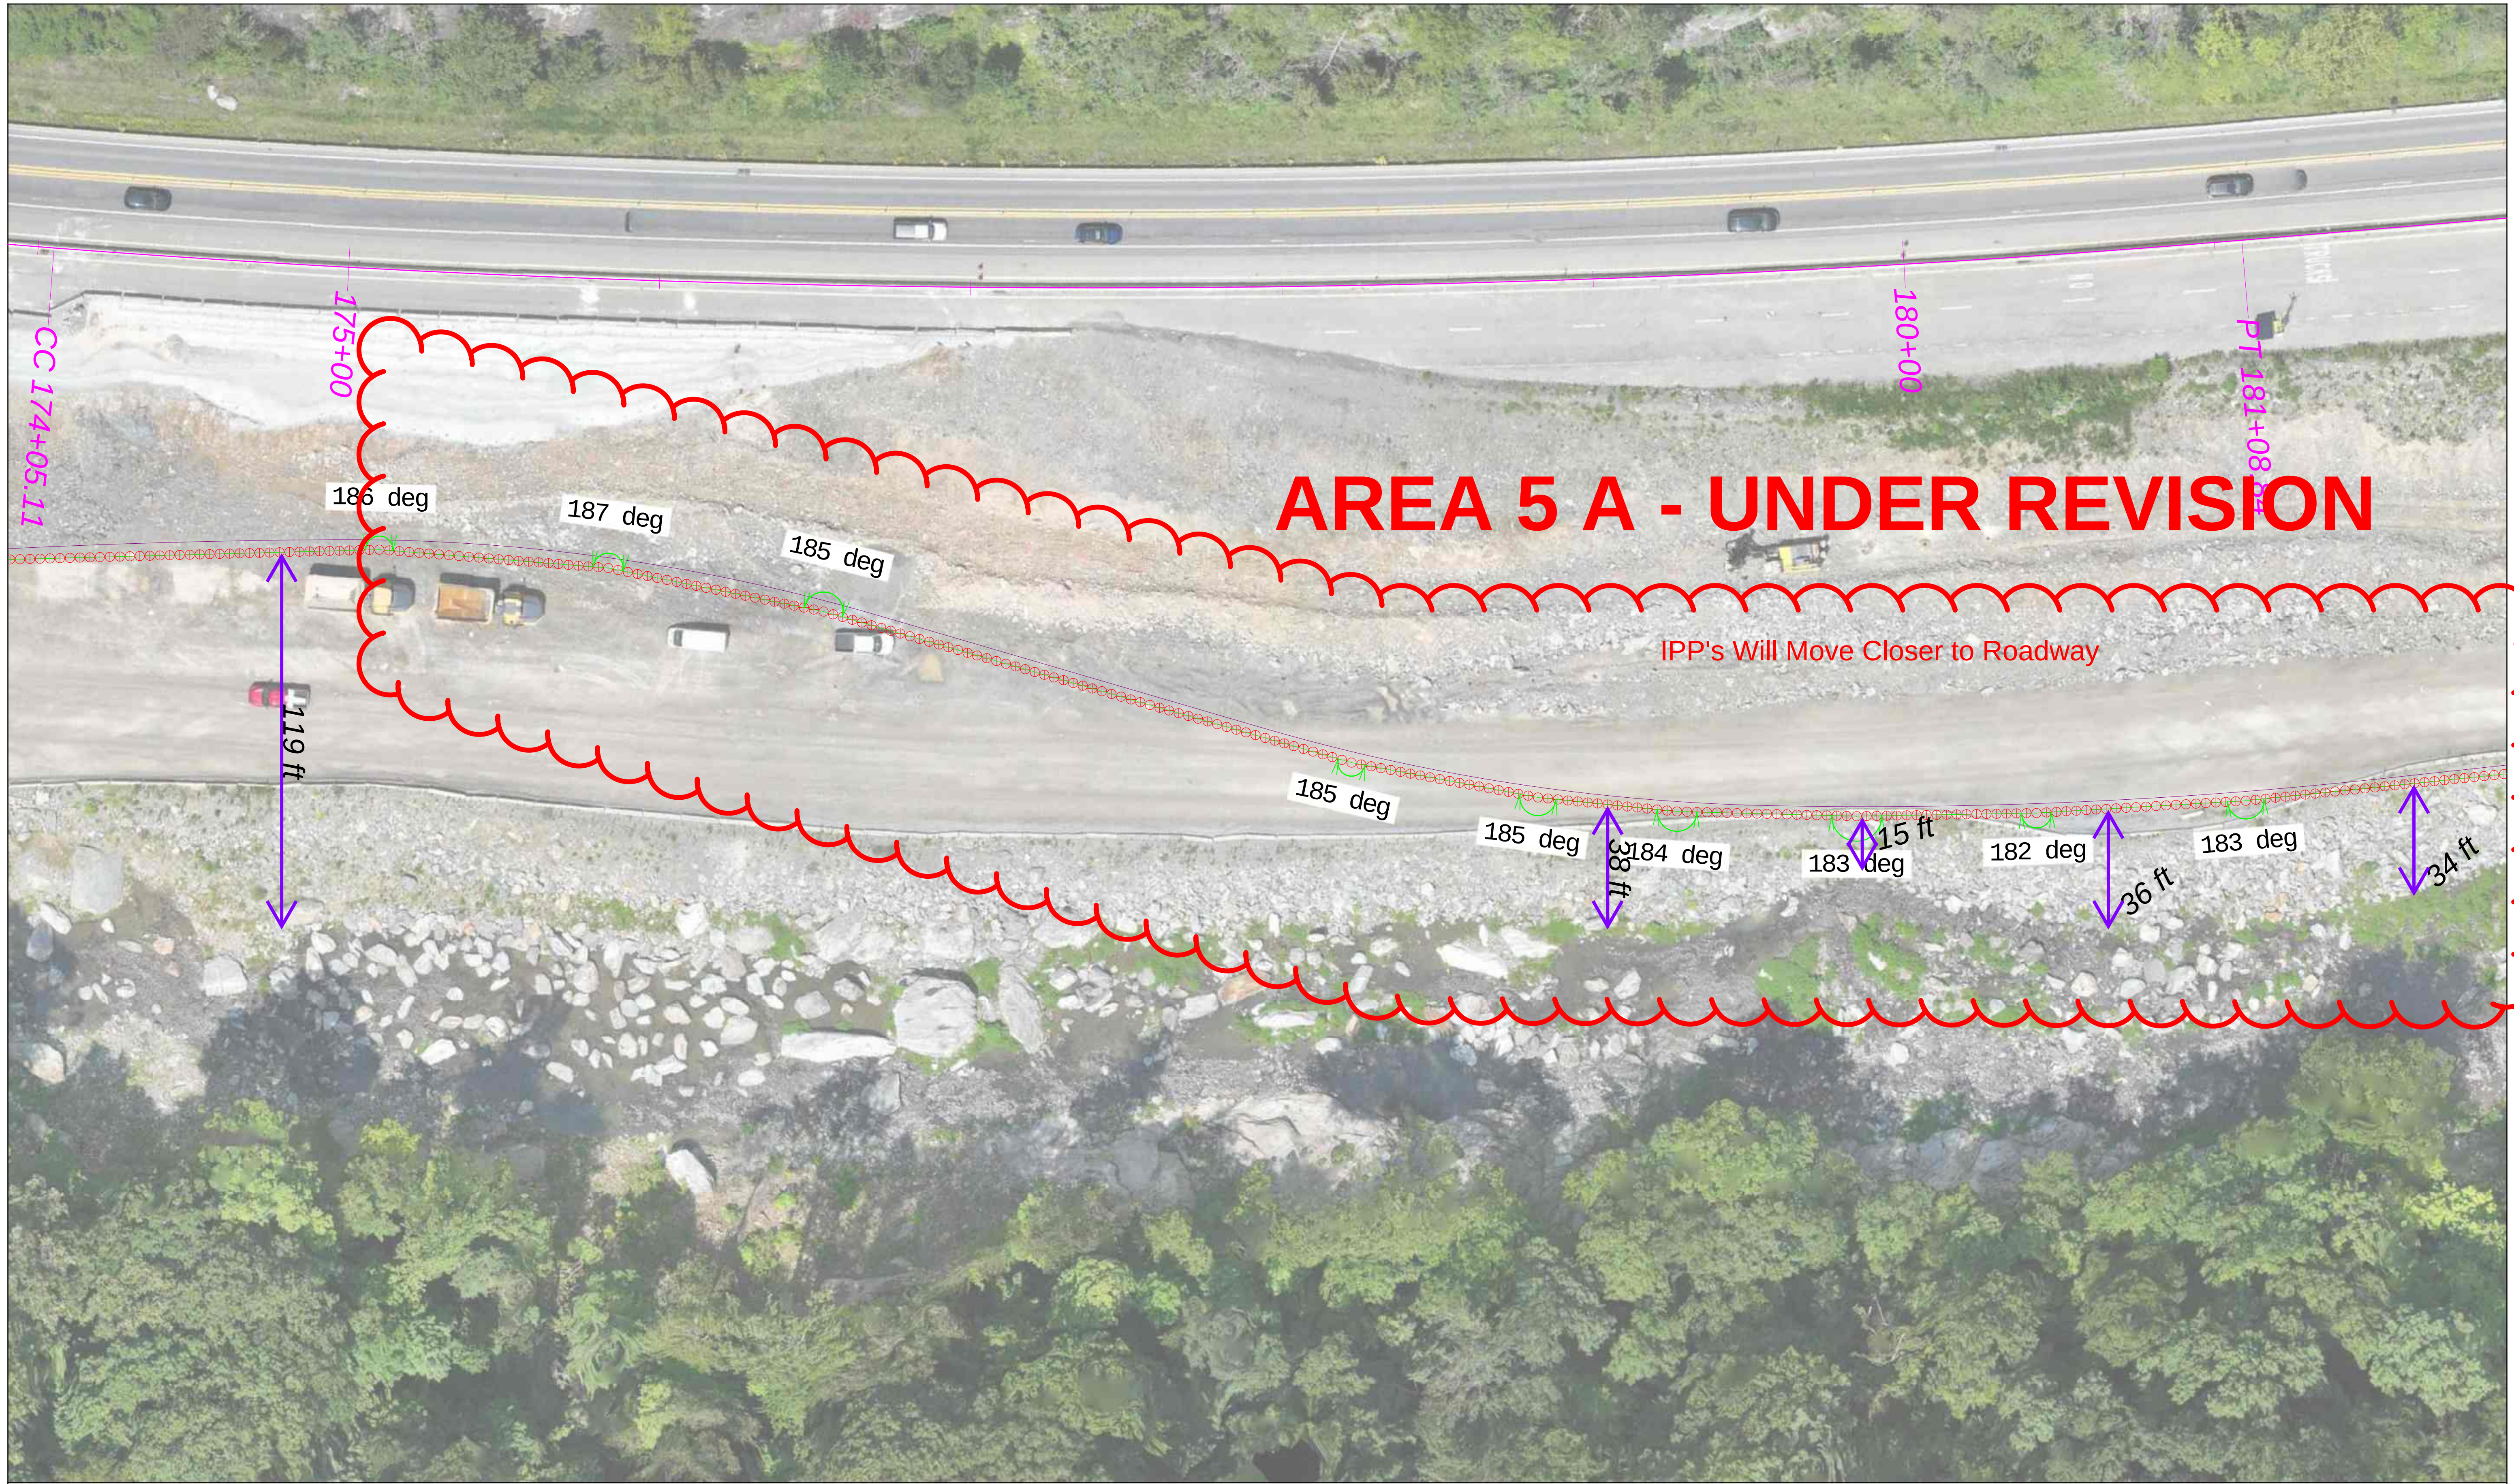

Ames Construction, Inc.

DATE: 8/31/2026




REVISION: **00**

2026.08.10 Aerial

Area 5

Coordinate System: North Carolina 3200
Vertical Datum: NAD83(2011)

SHEET: 3 OF 9

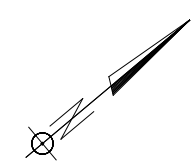
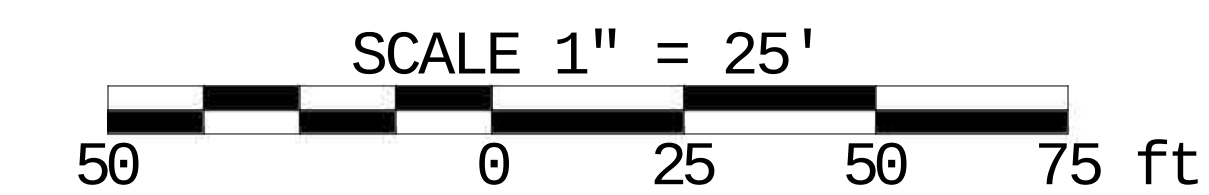
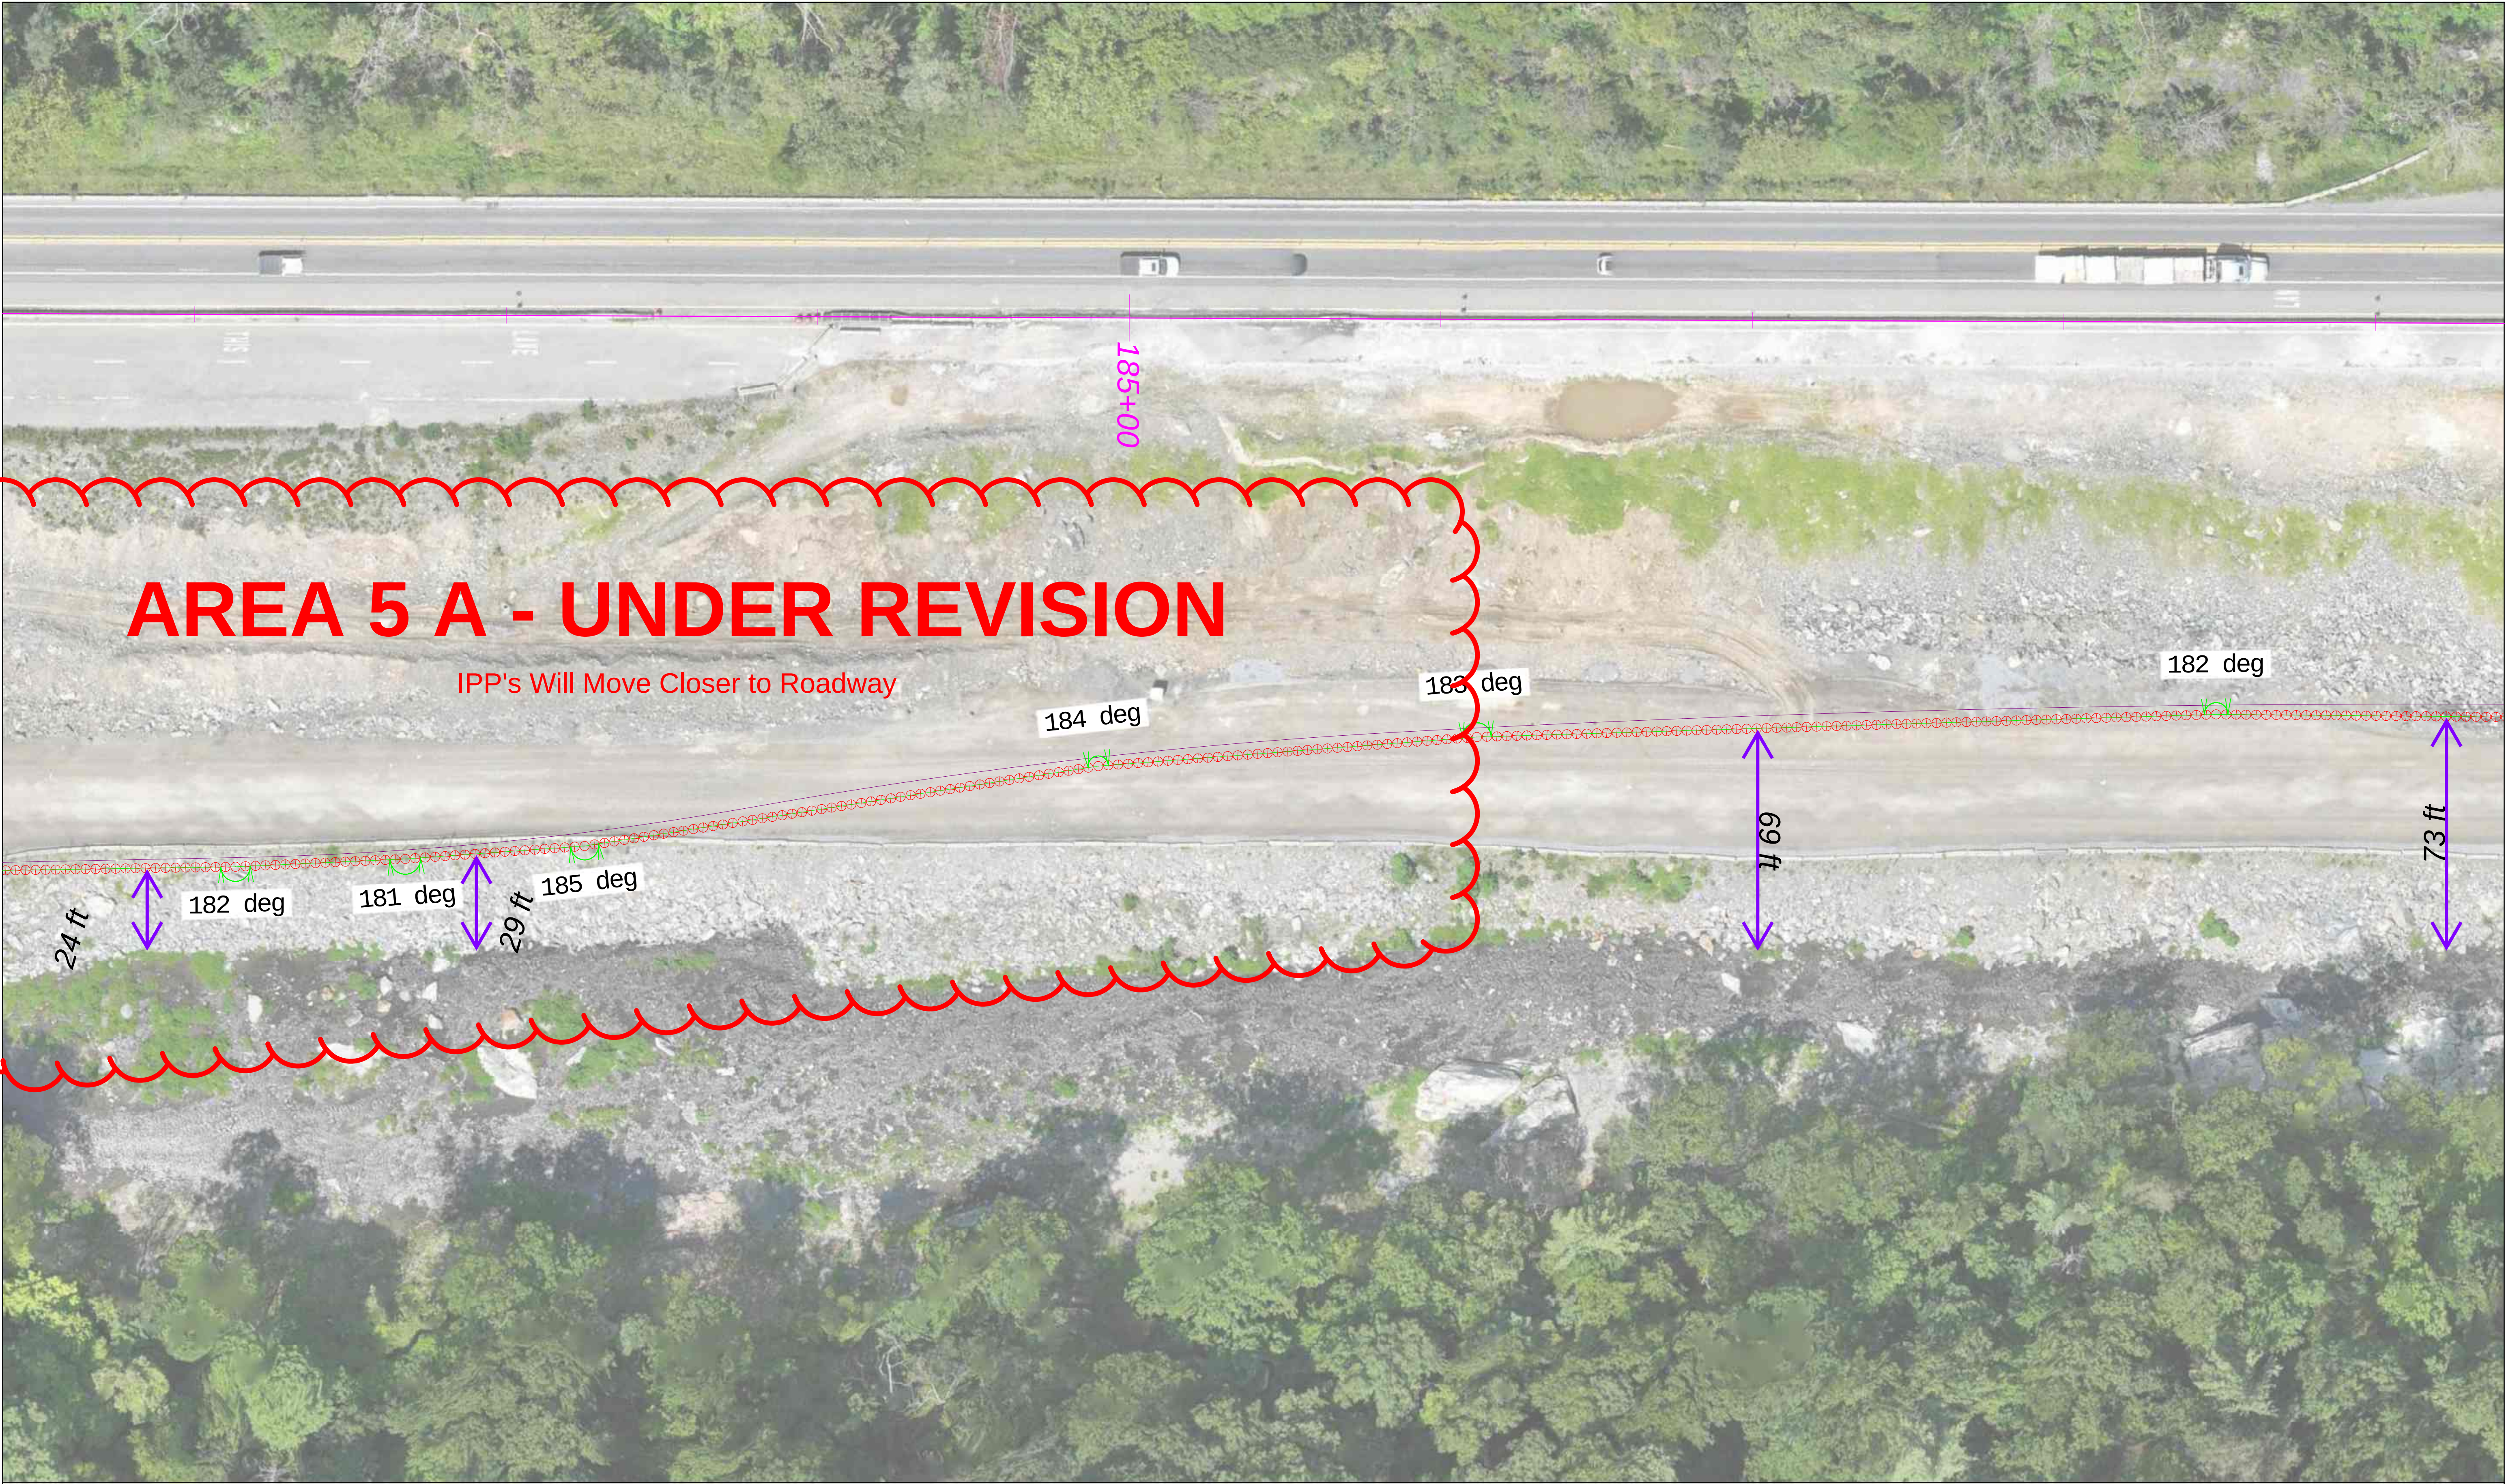


Ames Construction, Inc.
DATE: 8/31/2026
REVISION: <u>00</u>

2026.08.10 Aerial
Area 5

Coordinate System: North Carolina 3200 Vertical Datum: NAD83(2011)
SHEET: 4 OF 9

c:\Users\jw11\Ames Construction\243412 - NCDOT I-40 Preconstruction - 02D, Ames Internal\20 - GENERAL\JACOB WILLIAMS\IPP LAYOUT\02 - TBC Files\IPP Layout REV-03.vce

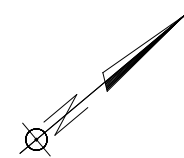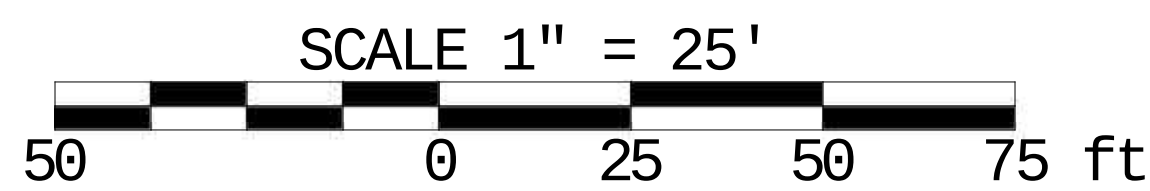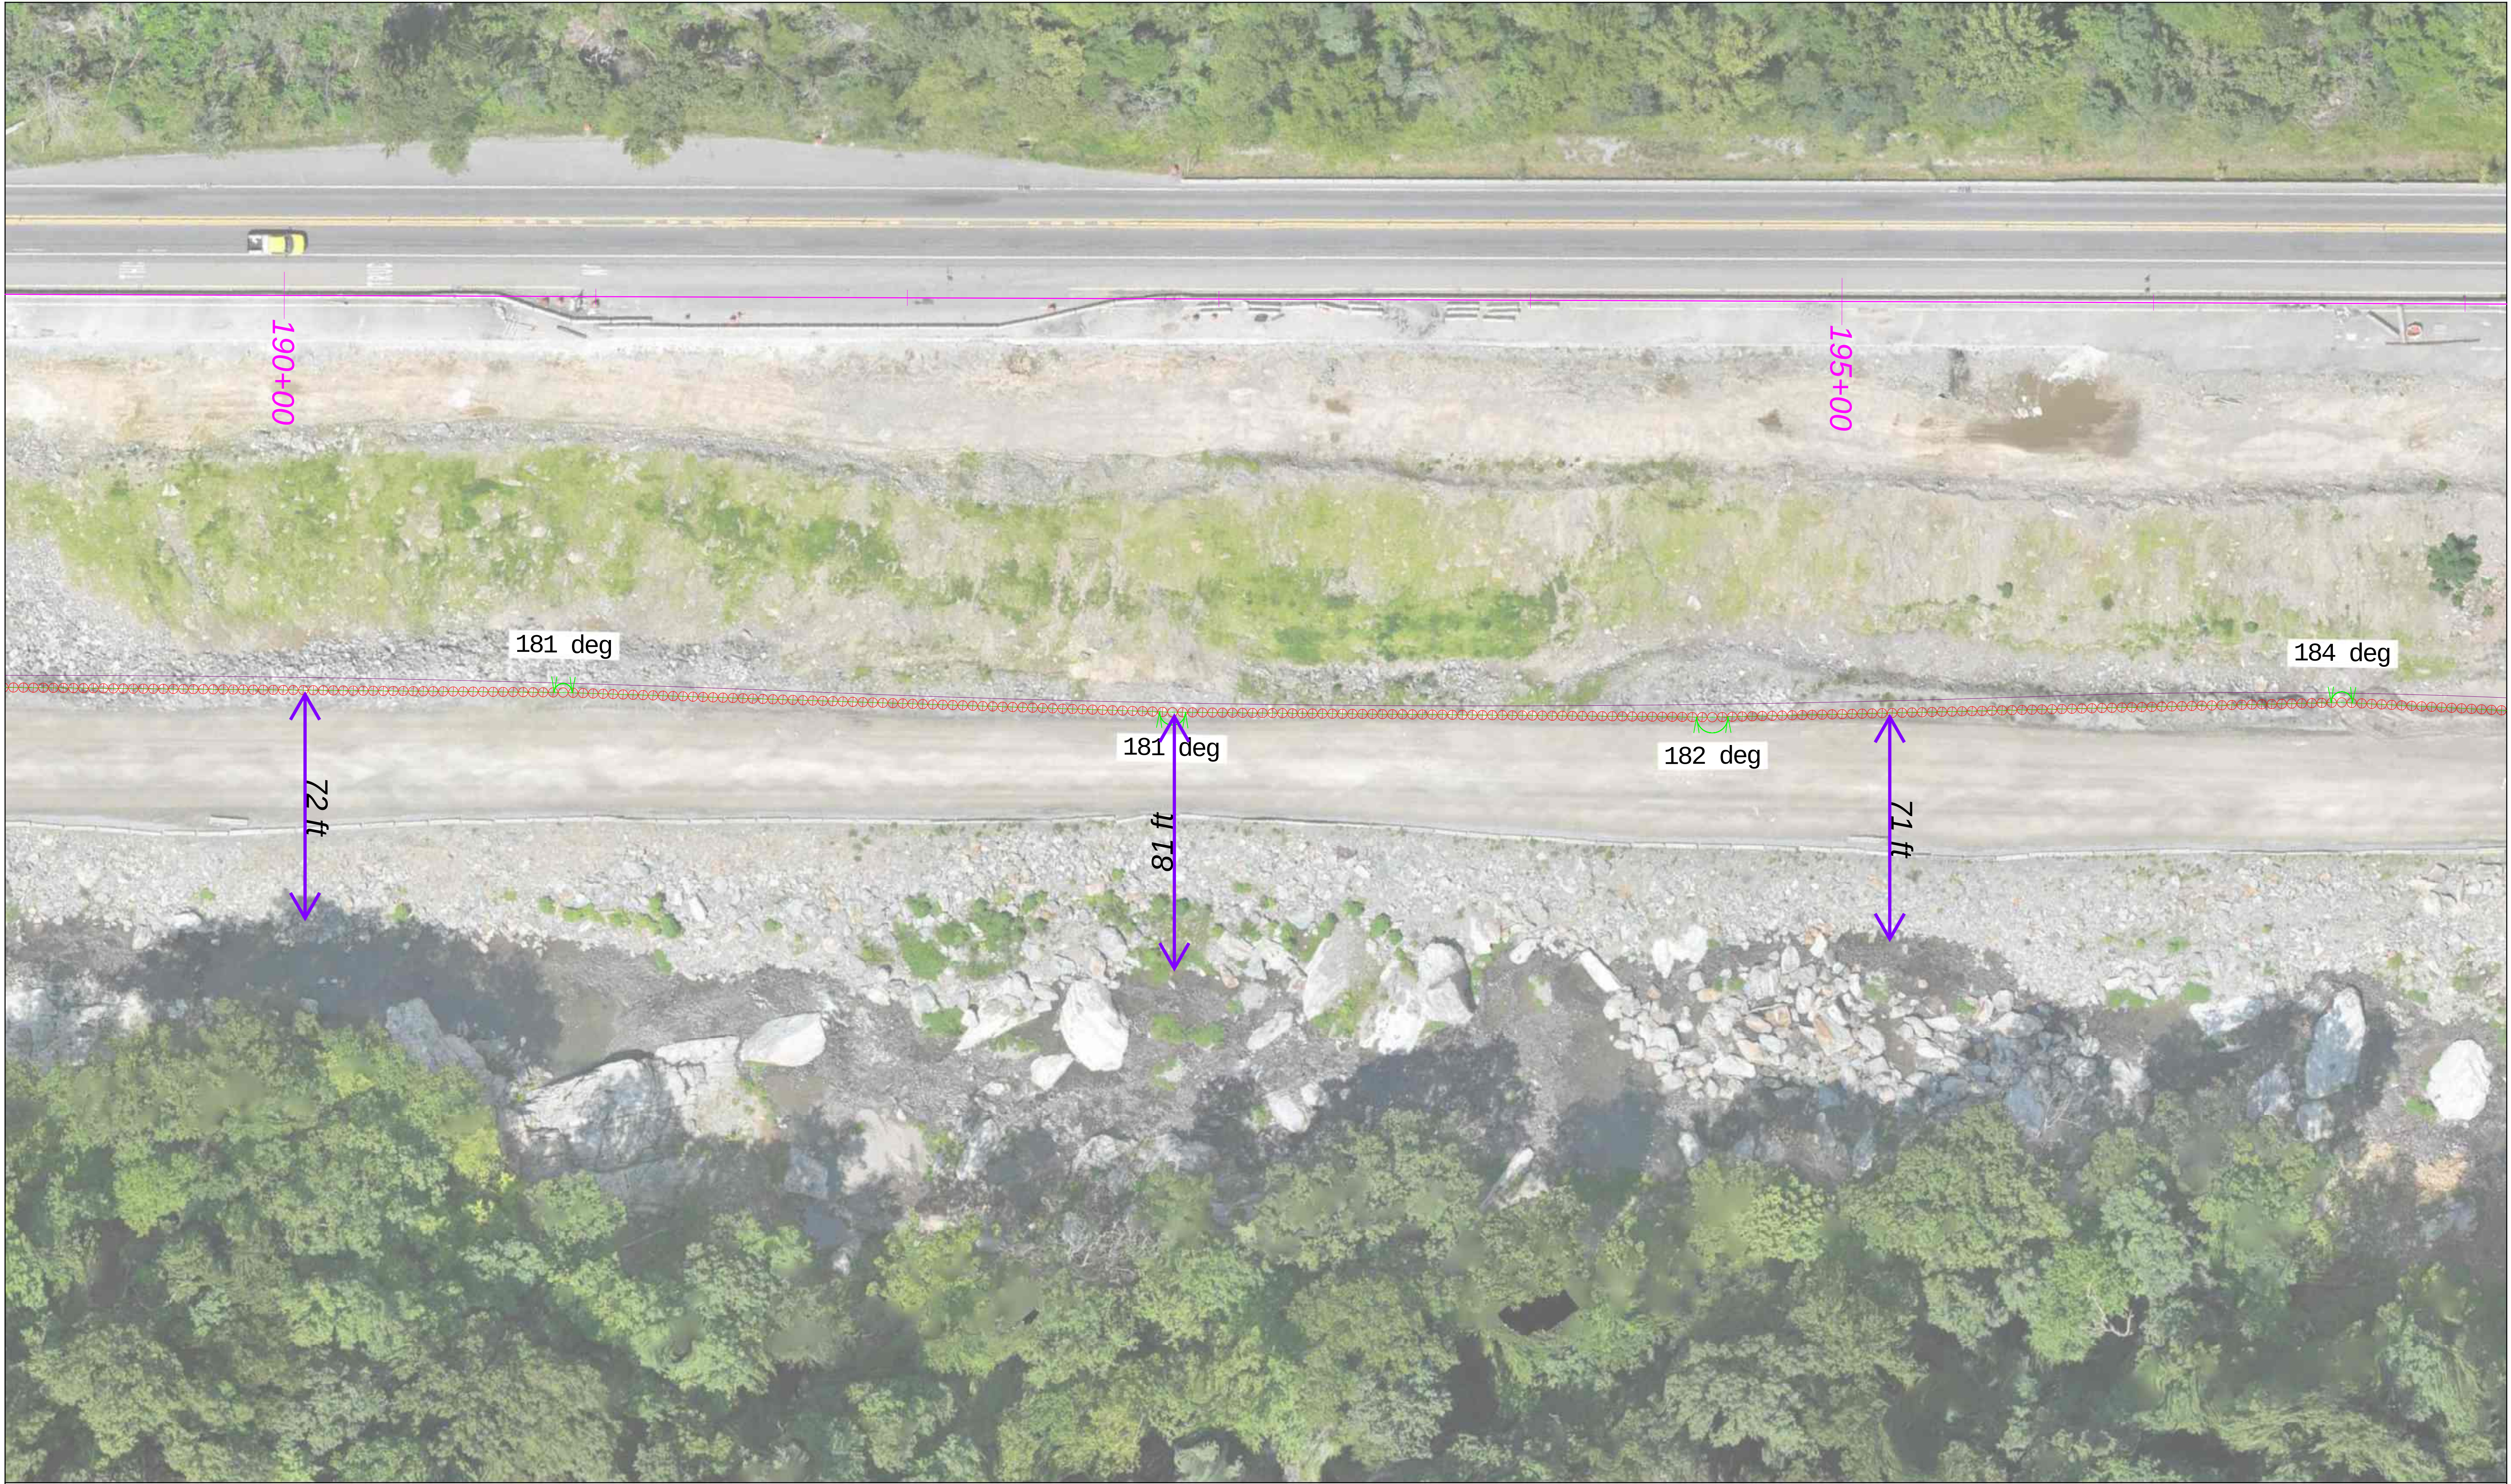

Ames Construction, Inc.	
DATE: 8/31/2026	REVISION: <u>00</u>


2026.08.10 Aerial

Area 5

Coordinate System: North Carolina 3200
Vertical Datum: NAD83(2011)

SHEET: 5 OF 9

c:\Users\jw11\Ames Construction\243412 - NCDOT I-40 Preconstruction - 02b, Ames Internal\20 - GENERAL\JACOB WILLIAMS IPP LAYOUT\02 - TBC Files\IPP Layout REV-03.vce

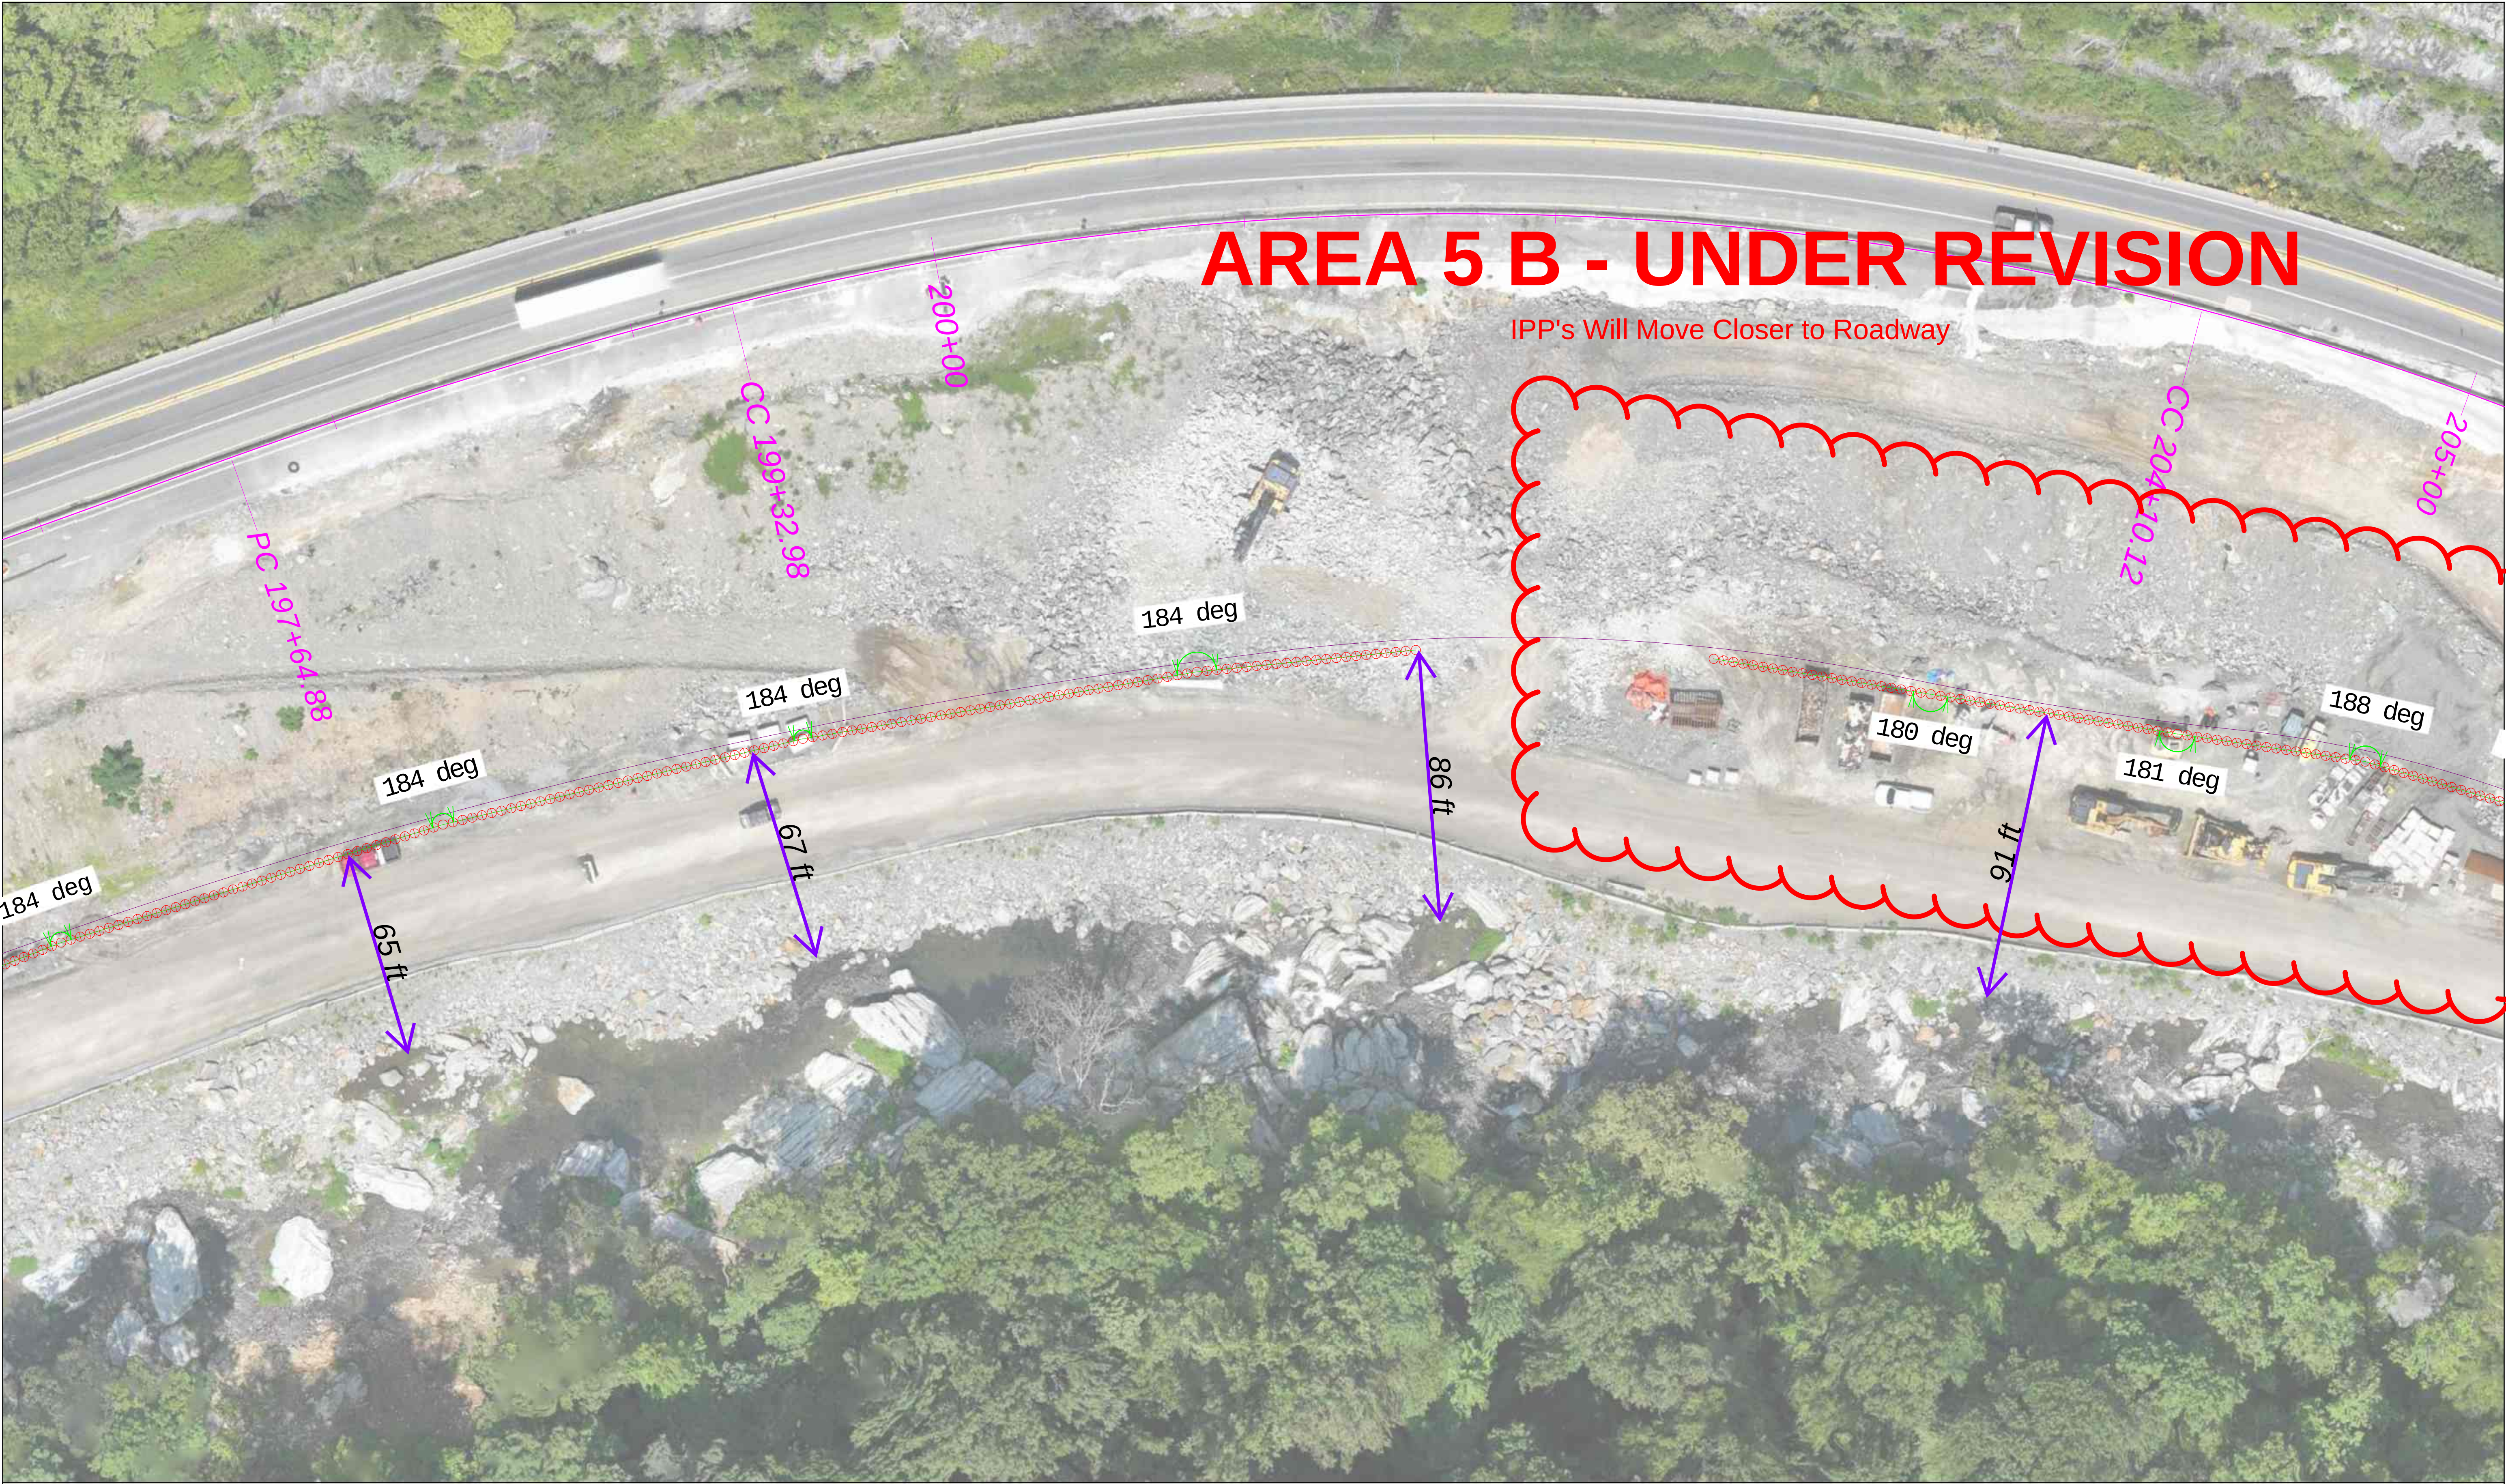

SCALE 1" = 25' 50 0 25 50 75 ft	Ames Construction, Inc.	2026.08.10 Aerial	Coordinate System: North Carolina 3200 Vertical Datum: NAD83(2011)
	DATE: 8/31/2026 REVISION: 00	Area 5	SHEET: 6 OF 9

AREA 5 B - UNDER REVISION

IPP's Will Move Closer to Roadway

205+00

CC 204+10.12

210+00



185 deg

186 deg

186 deg

186 deg

186 deg

185 deg

185 deg

185 deg

183 deg

SCALE 1" = 25'

50 0 25 50 75 ft



Ames Construction, Inc.

DATE: 8/31/2026

REVISION: 00




2026.08.10 Aerial

Area 5

Coordinate System: North Carolina 3200
Vertical Datum: NAD83(2011)

SHEET: 7 OF 9

c:\Users\jw11\Ames Construction\243412 - NODOT I-40 Preconstruction - Construction\Drawings\TBC Files\IPP Layout REV-03.vce

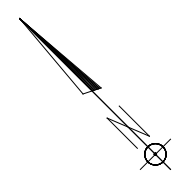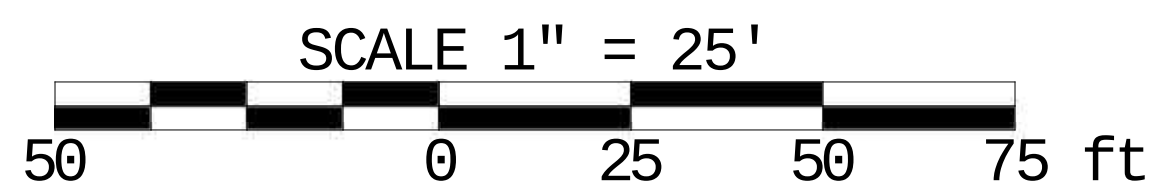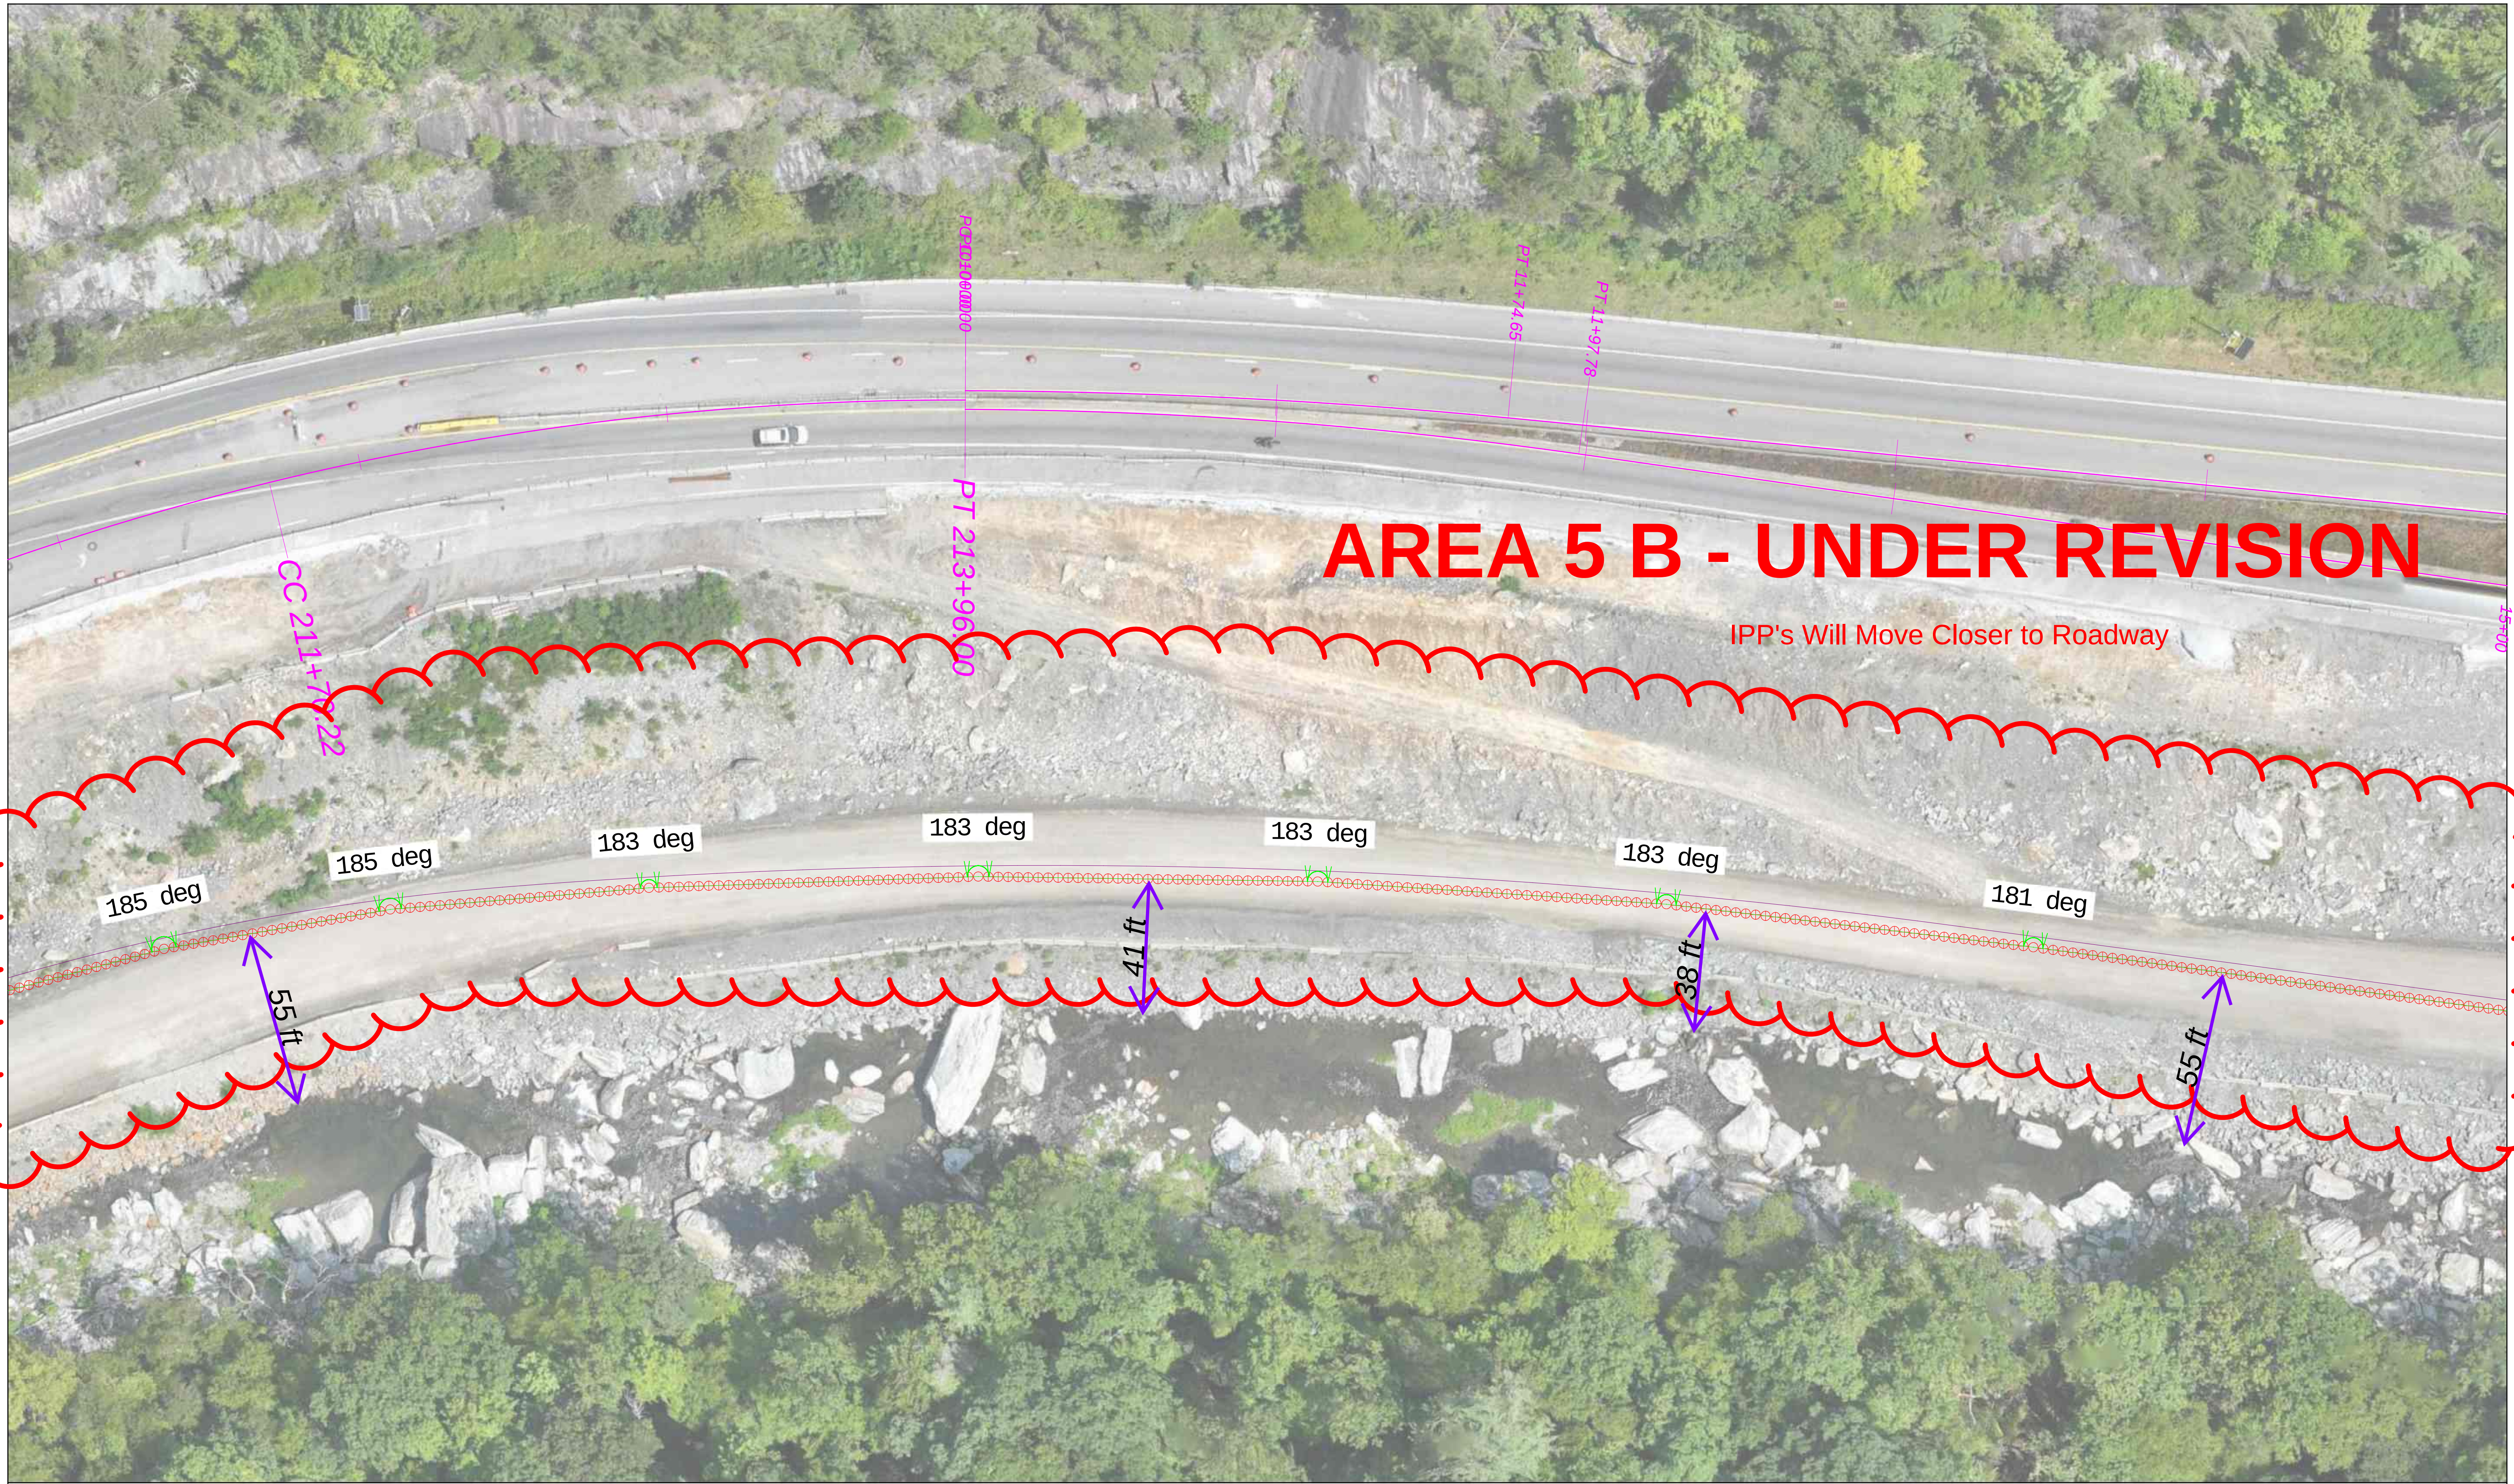

Ames Construction, Inc.

DATE: 8/31/2026

REVISION: **00**


2026.08.10 Aerial

Area 5

Coordinate System: North Carolina 3200
Vertical Datum: NAD83(2011)

SHEET: 8 OF 9

c:\Users\jw11\Ames Construction\243412 - NCDOT I-40 Preconstruction - 02b, Ames Construction, Inc. - TBC Files\IPP Layout REV-03.vce

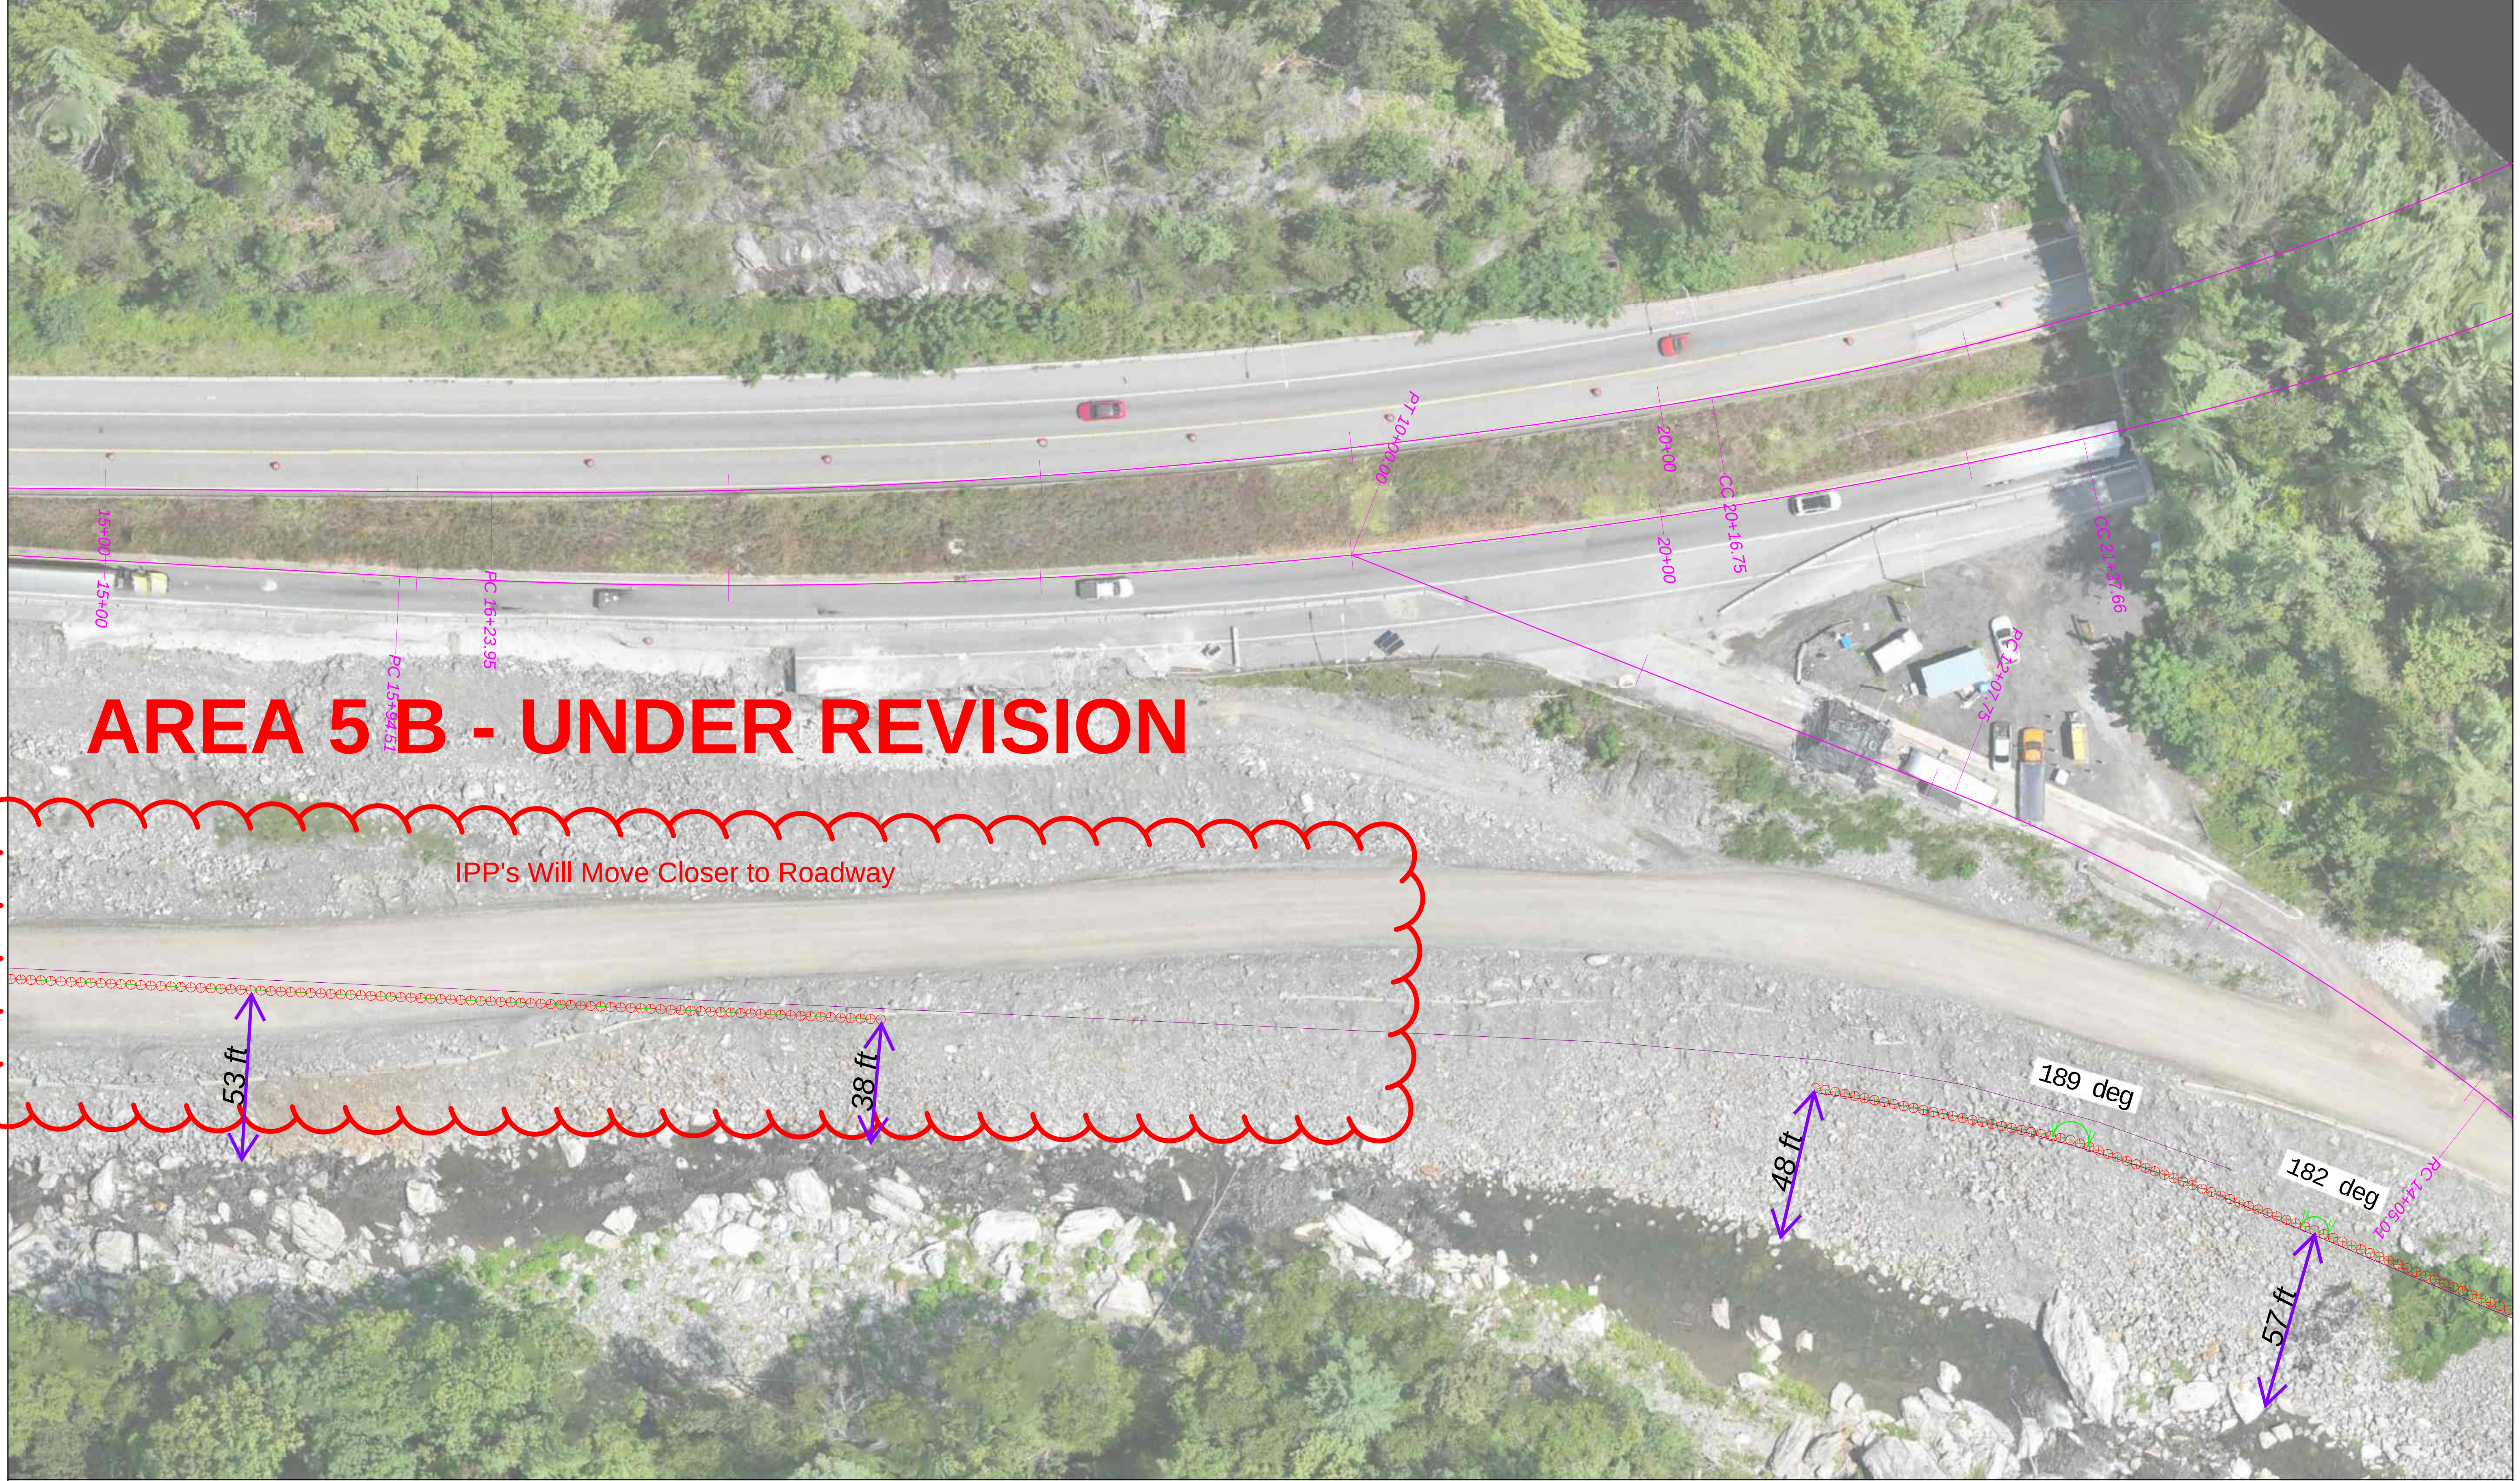

AREA 5 B - UNDER REVISION

IPP's Will Move Closer to Roadway

53 ft



38 ft

48 ft

57 ft

189 deg

182 deg

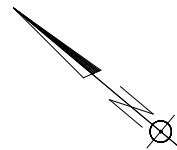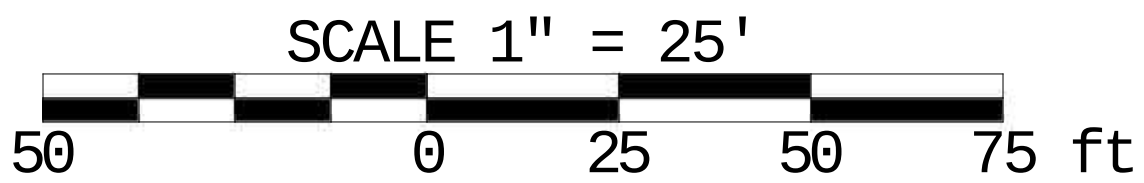

Ames Construction, Inc.

DATE: 8/31/2026
REVISION: **00**


2026.08.10 Aerial

Area 5


Coordinate System: North Carolina 3200
Vertical Datum: NAD83(2011)

SHEET: 9 OF 9

c:\Users\jwilliams\Documents\243412 - NCDOT I-40 Preconstruction - 020, Ames Internal\20, GENERAL\JACOB WILLIAMS\IPP LAYOUT\02 - TBC Files\IPP Layout REV-03.vce

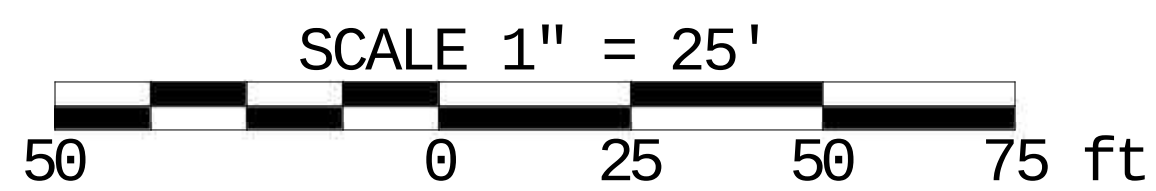



Ames Construction, Inc.	2026.08.10 Aerial		Coordinate System: North Carolina 3200 Vertical Datum: NAD83(2011)
	DATE: 8/31/2026 REVISION: 00	Area 6	SHEET: 1 OF 4

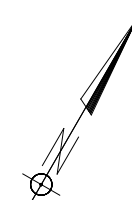REVISION: 00

Area 6

SHEET: 2 OF 4

c:\Users\jwilliams\Documents\243412 - NCDOT I-40 Preconstruction - 020, Ames Internal\20, GENERAL\JACOB WILLIAMS IPP LAYOUT\02 - TBC Files\IPP Layout REV-03.vce

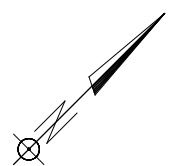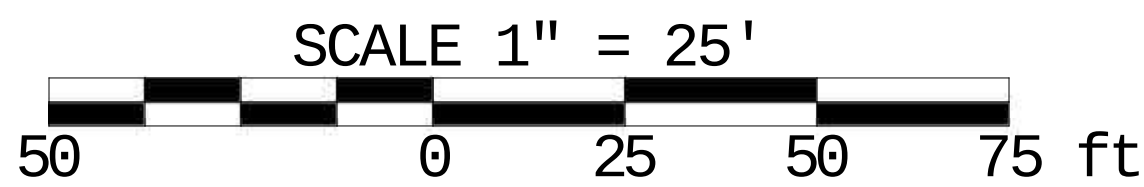

Ames Construction, Inc.

DATE: 8/31/2026

REVISION: **00**




2026.08.10 Aerial

Area 6

Coordinate System: North Carolina 3200
Vertical Datum: NAD83(2011)

SHEET: 3 OF 4

C:\Users\jw11\Ames Construction\243412 - NCDOT I-40 Preconstruction - 02D, Ames Internal\20 - GENERAL\JACOB WILLIAMS IPP LAYOUT\02 - TBC Files\IPP Layout REV-03.vce

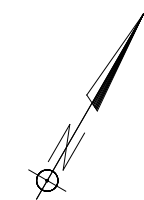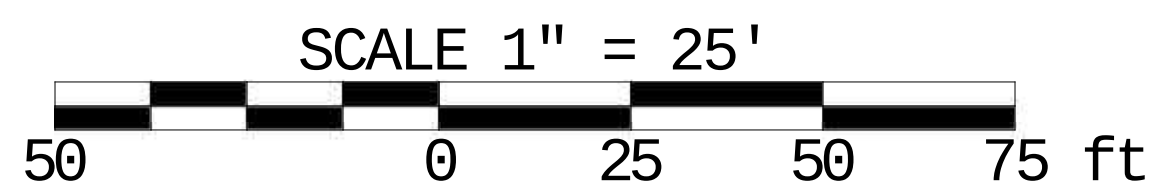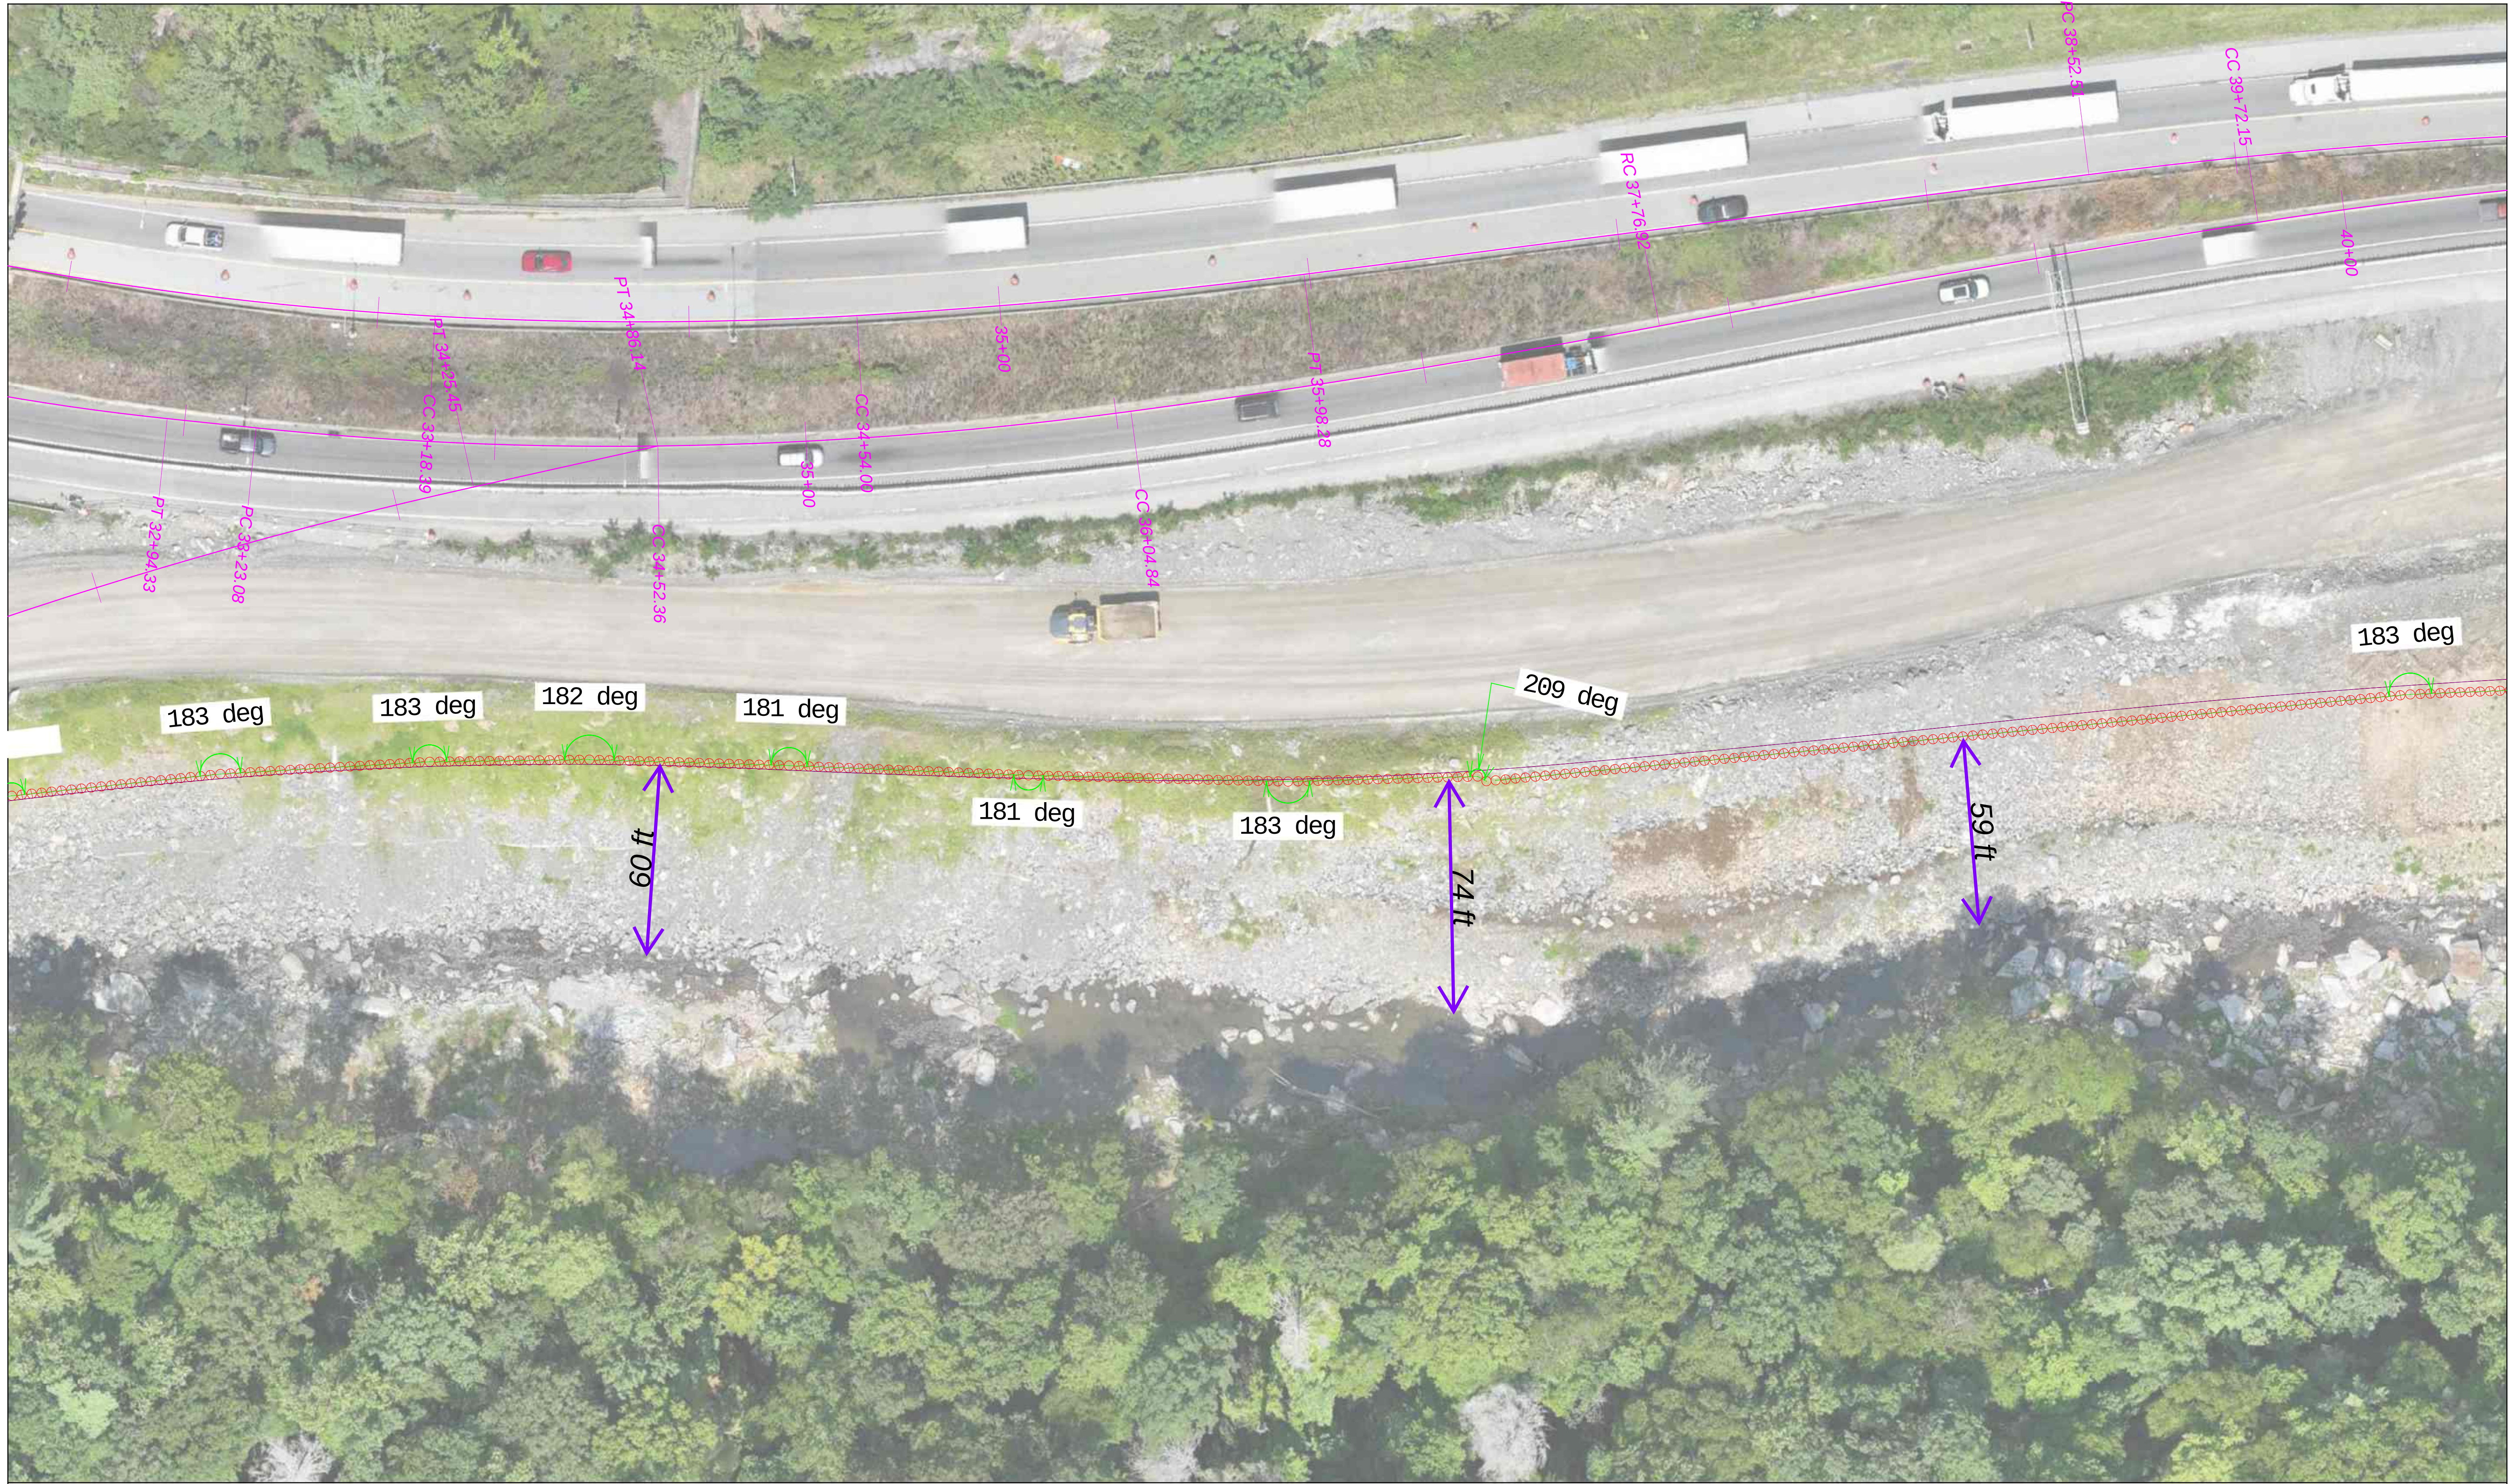

Ames Construction, Inc.	
DATE: 8/31/2026	
REVISION: 00	




2026.08.10 Aerial

Area 6

Coordinate System: North Carolina 3200
Vertical Datum: NAD83(2011)

SHEET: 4 OF 4

c:\Users\jw11\Ames Construction\243412 - NCDOT I-40 Preconstruction - 02b. Ames Internal\20. GENERAL\JACOB WILLIAMS IPP LAYOUT\02 - TBC Files\IPP Layout REV-03.vce

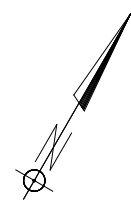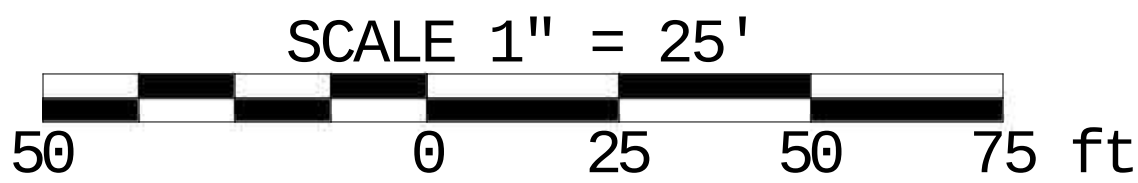
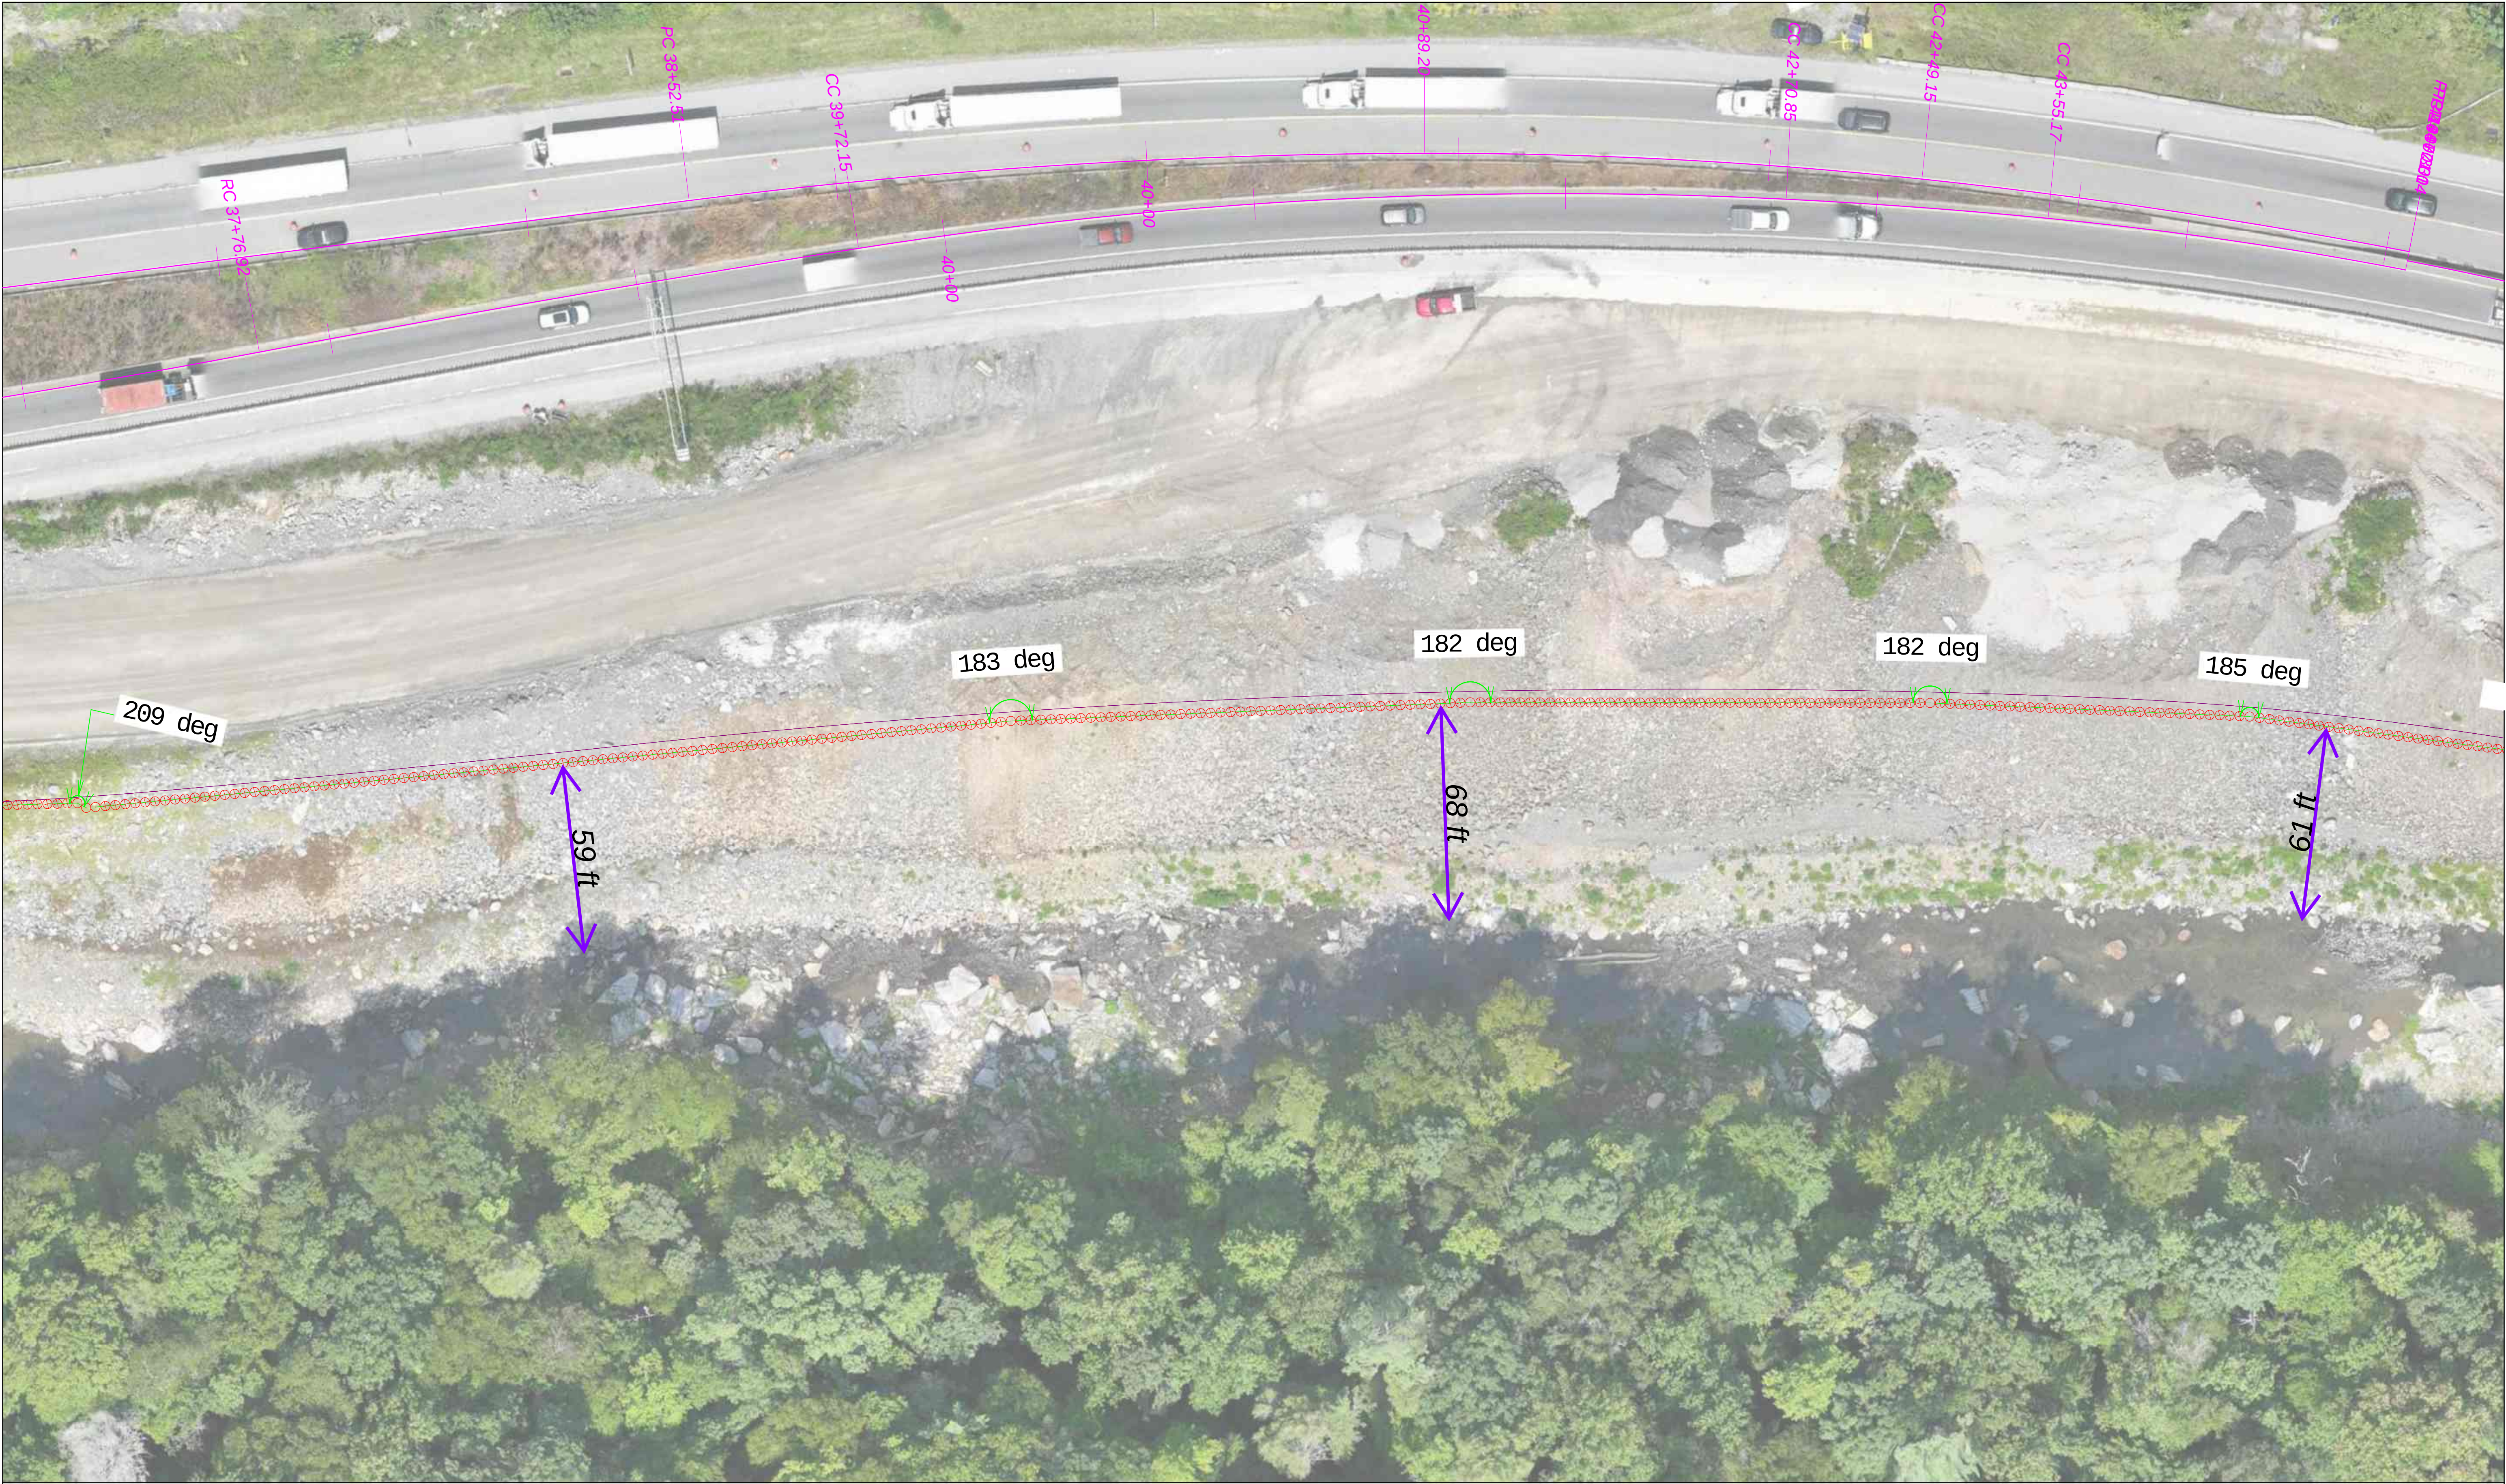


Ames Construction, Inc.	
DATE: 8/31/2026	REVISION: <u>00</u>

2026.08.10 Aerial
Area 7

Coordinate System: North Carolina 3200 Vertical Datum: NAD83(2011)
SHEET: 1 OF 4

c:\Users\jw11\Ames Construction\243412 - NCDOT I-40 Preconstruction - 02b, Ames Internal\20 - GENERAL\JACOB WILLIAMS IPP LAYOUT\02 - TBC F1-IPP Layout REV-03.vce

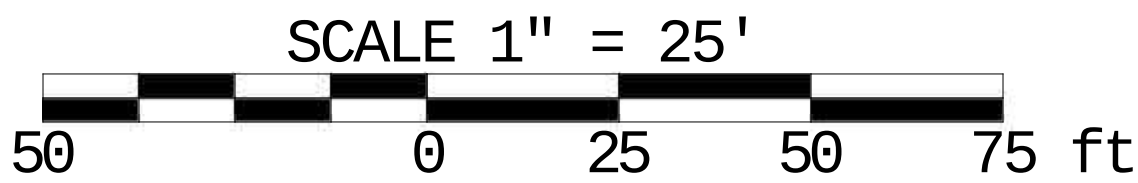
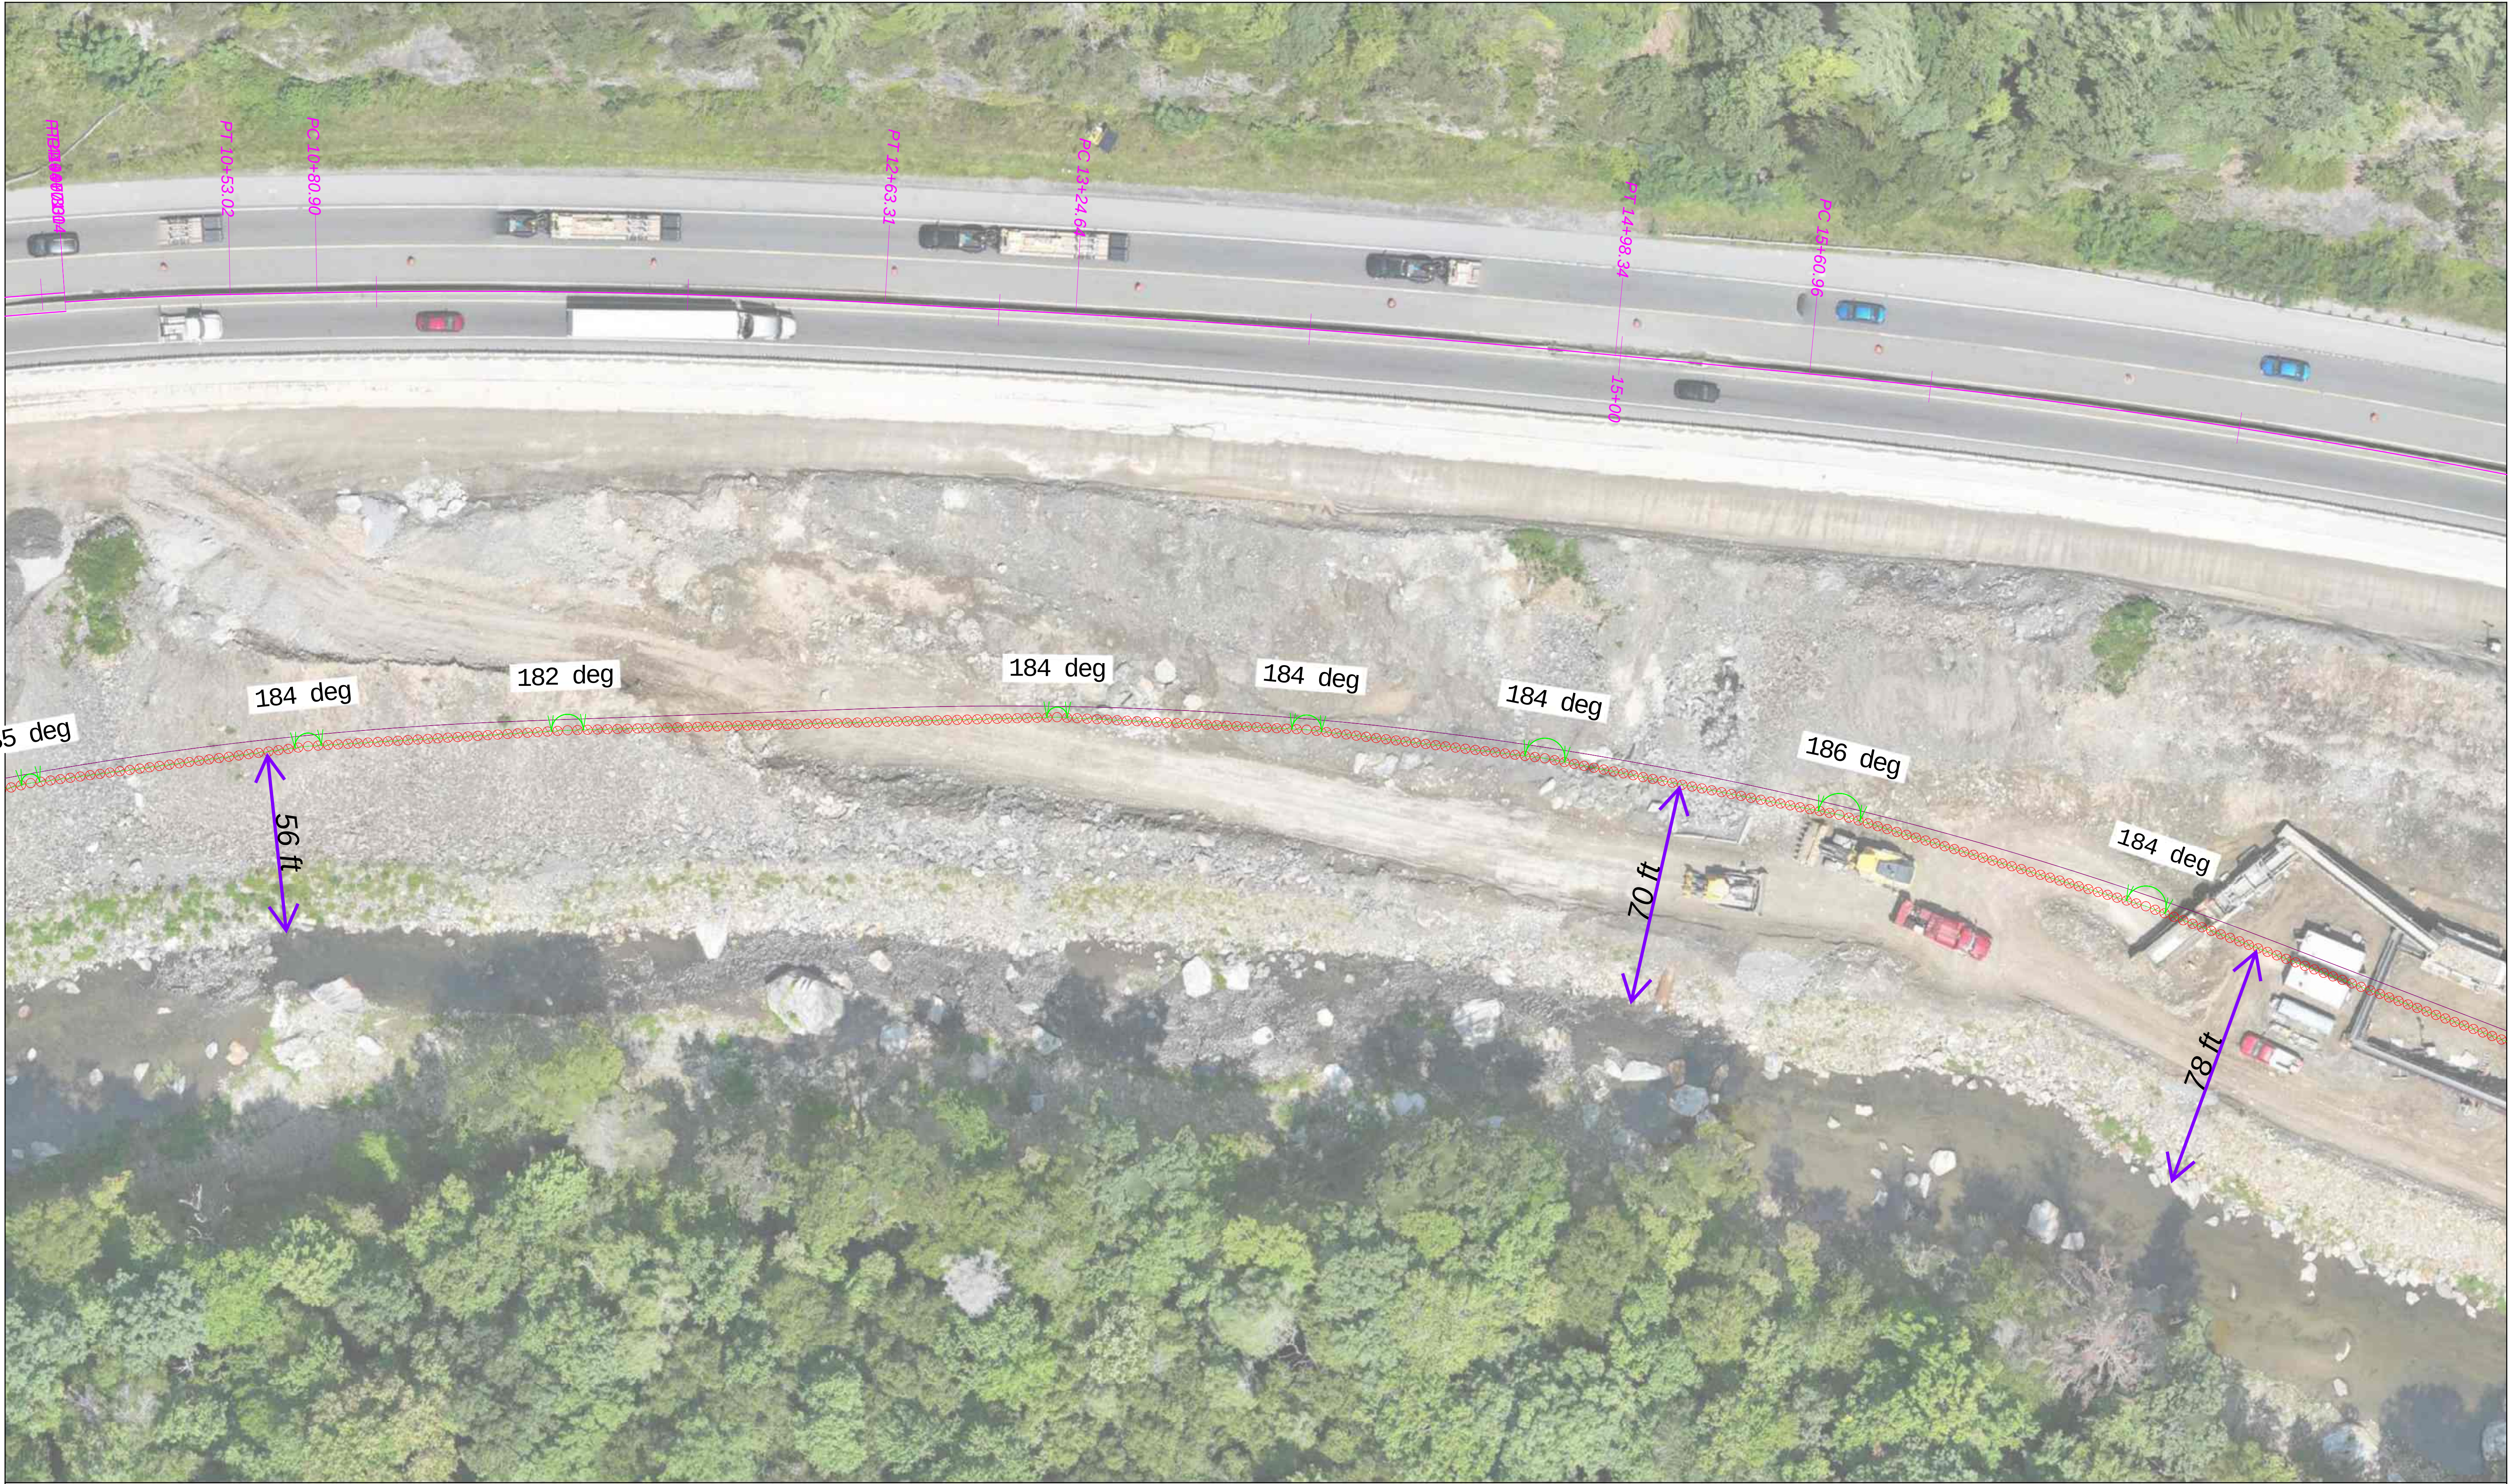


Ames Construction, Inc.	
DATE: 8/31/2026	
REVISION: 00	

2026.08.10 Aerial
Area 7

Coordinate System: North Carolina 3200 Vertical Datum: NAD83(2011)
SHEET: 2 OF 4

c:\Users\jw11\Ames Construction\243412 - NCDOT I-40 Preconstruction - 02b, Ames Internal\20, GENERAL\JACOB WILLIAMS IPP LAYOUT\02 - TBC Files\IPP Layout REV-03.vce

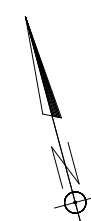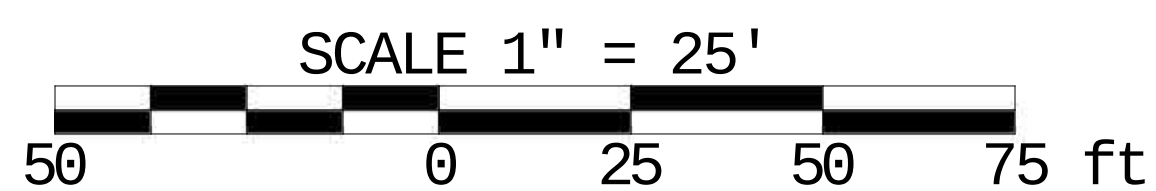

Ames Construction, Inc.	
DATE: 8/31/2026	
REVISION: <u>00</u>	



2026.08.10 Aerial

Area 7

Coordinate System: North Carolina 3200
Vertical Datum: NAD83(2011)

SHEET: 3 OF 4

c:\Users\jw11\Ames Construction\243412 - NCDOT I-40 Preconstruction - 02D, Ames Internal\20 - GENERAL\JACOB WILLIAMS IPP LAYOUT\02 - TBC Files\IPP Layout REV-03.vce

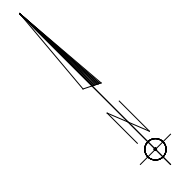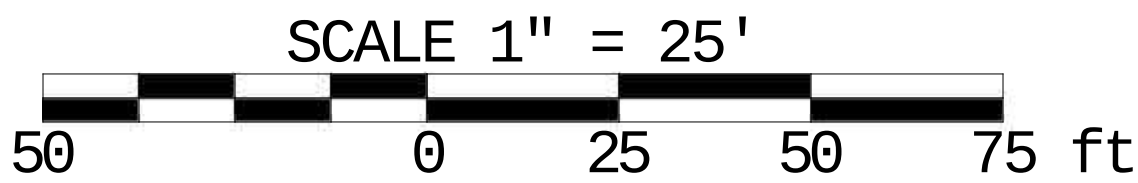

Ames Construction, Inc.	
DATE: 8/31/2026	
REVISION: 00	

2026.08.10 Aerial
Area 7

Coordinate System: North Carolina 3200 Vertical Datum: NAD83(2011)
SHEET: 4 OF 4