

Re: Project Re-Initiation  
 TIP Project No. R-5727  
 WBS: 50219.1.1

Description: SR 1176 (Bridges Street Extension) from SR 1738 (Bridges Street) to SR 1147 McCabe Road – Widen Existing Roadway and Construct Part on New Location

Memorandum

Date: April 10, 2024

County: Carteret

## 1 Introduction and Project Overview

### 1.1 Meeting Purpose

The North Carolina Department of Transportation (NCDOT) proposes to widen and extend SR 1738 (Bridges Street). The project is included in the 2024-2033 State Transportation Improvement Program (STIP) as Project No. R-5727. The project is scheduled for right-of-way in Fiscal Year (FY) 2027 and construction let in FY 2029. Portions of the project development process were initiated and/or completed 2017-2019, with the project being suspended in September 2019.

The material in this packet includes project history, a summary of public involvement, and potential environmental impacts by alternatives, and its intent is to reach a consensus on project re-initiation needs for R-5727.

### 1.2 Project Description

STIP R-5727 proposes to widen the existing portion of SR 1738 (Bridges Street) to a four-lane divided roadway with five-foot sidewalks on both sides (pending municipal agreement), shown in Figure 1-1. The project would extend Bridges Street on new location to Business Drive; the new roadway would continue west, parallel to US 70, as Business Drive, and tie into US 70 west of McCabe Street. A grade-separated railroad crossing would be constructed as part of the proposed project.

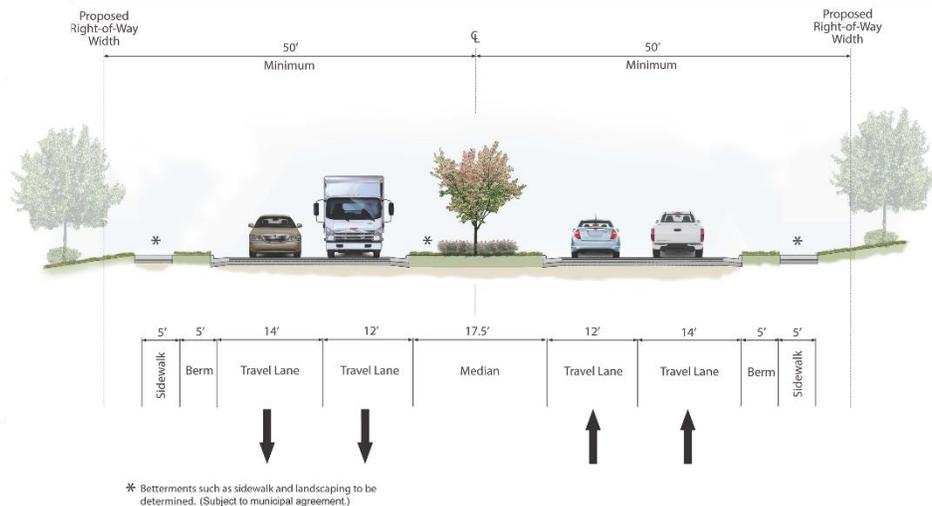


Figure 1-1. Project Typical Section

### 1.3 Project Purpose and Need

**Purpose of the Proposed Action:** The purpose of this project is to reduce congestion on US 70 from State Route (SR) 1738 (Bridges Street) to west of SR 1147 McCabe Road and improve system linkages for vehicle and pedestrian traffic.

**Secondary Benefit:** To provide a redundant option of travel for US 70, which is a designated evacuation route and routinely floods.

**Need for the Proposed Action:** The project is needed because the existing capacity of US 70 within the project area results in undesirable vehicular delays and will not be able to meet the traffic demand in the future, resulting in an undesirable level of service. In addition, within the study area, a lack of continuous east-west roadways increases the use of US 70 for local vehicle traffic. Discontinuous pedestrian and bicycle facilities are located along the project corridor.

#### 1.4 Anticipated Schedule

- Environmental Document – 2025
- Construction Let - 2029
- Right-of-Way – 2027

#### 1.5 Summary of Public Involvement

Public Involvement completed to date has resulted in 257 comments. Comments were accepted during in-person public meetings (see Appendix A for public hearing maps), by email, and by mail through 2019. In addition, a Save the Wildwood Community petition with 1,380 signatures was received. In coordination with the Wildwood Community, the Carteret County Board of Commissions and Town of Morehead passed resolutions urging NCDOT to consider or minimize impacts on the Wildwood Community. A petition opposing the Sam Garner Existing alternative received approximately 2,000 signatures.

**Table 1 Public Involvement**

Public Involvement Activity	Date	No. of Attendees
	August 3, 2017	-
Wildwood Community Small Group Meeting	September 20, 2017	-
	November 09, 2017	24
	December 14, 2017	19
	January 11, 2018	111
Open House Public Meeting	January 11, 2018	111
Local Official Information Meeting	January 28, 2018	14
Crystal Coast Business Park Small Group Meeting	February 07, 2018	16
Brandywine Community Small Group Meeting	February 07, 2018	18
Affected Property Owners Meeting	July 11, 2018	62
Open House Public Meeting	July 12, 2018	123
Open House Public Meeting	March 02, 2019	155

#### 1.6 Conceptual Alternatives

Table 2 is a summary of potential impacts per alternative based on a preliminary screening and an approximately 130-foot right-of-way (ROW) width, with a 300-foot proposed railroad grade-separated crossing. The pink highlight indicates the highest impact for that resource area (see Appendix B for Environmental Features Map and wetland delineation information). In 2018, US 70 tie-in locations were considered at Old Murdoch Road, Gladys Teasley Lane, McCabe Road, and Wildwood Road. Based on comments received by residents, local officials, and agencies, the Sam

Garner Existing alternative was added, and the project's study area was expanded in early 2019. The Sam Garner West alternative was proposed for consideration prior to the 2019 public open house to reduce impacts on the Sam Garner community.



**Table 2 Potential Resource Impacts per Alternative (Preliminary Alignments)**

Resource / Measure	Sam Garner Road		Business Dr./Bridges Street Ext - South		Gladys Teasley Lane	Old Murdoch Road	McCabe Road	Wildwood Road
	Existing	West	Riggs Rd	Riggs/Vashti				
Length of project in miles	1.8	2.0	1.6		0.8	0.6	3.1	2.5
Potential Affected Parcels	26	15	48	50	10	31	32	23
Potential Affected Residential Parcels	5 full 3 partial	3 full 3 partial	1 full 6 partial	1 full 9 partial	2 full 2 partial	9 full 15 partial	7 full 9 partial	7 full 6 partial
Potential Affected Business Parcels	0 full 4 partial	0 full 5 partial	0 full 24 partial	0 full 24 partial	0 full 2 partial	2 full 1 partial	0 full 4 partial	0 full 3 partial
Active Agriculture in acres	9.2	13.1	0		0	2.2	1 parcel	1 parcel
Wetlands in acres <sup>1</sup>	1.4	1.8	2.1	2.1	1.4	0.0	2.8	2.0
Streams/Tributaries in linear feet	2,096	1,735	1,588	1,249	1,016	981	995	594
Ponds in acres	0.0	0.3	0.0	0.0	0.3	0.2	2.2	1.9
CAMA Areas of Environmental Concern	Hull Swamp		Stream to Newport River		None	None	None	None
Section 4(f): Parks, Game Land, Greenways, etc.	None		None		None	None	None	None
Public Input - Support	19	20	14		23	22	6	0
Public Input - Oppose	2,000 <sup>2</sup>	-	1		1	4	19	25
2016 No Build LOS	4 intersections at LOS F							
2040 No Build LOS	9 intersections at LOS E/F							
LOS at US 70 and Western Terminus in 2040 Build	LOS C (20.8)/ LOS C (21.5)	LOS C (20.3)/ LOS C (22.9)	N/A		LOS C (23.8)/ LOS C (24.3)	LOS B (16.4)/ LOS B (16.8)	N/A	N/A
LOS at US 70 and NC 24 in 2040 Build	LOS D (53.1)/ LOS D (53.9)	LOS D (53.3)/ LOS D (54.0)	N/A		LOS D (51.7)/ LOS D (53.0)	LOS D (52.0)/ LOS D (55.2)	N/A	N/A
2040 Build Traffic Removed from US 70 in vehicles per day (vpd)	12,800	12,900	N/A		12,900	12,800	N/A	N/A
Bypass Volume in vpd	15,200	14,800	N/A		14,800	14,600	N/A	N/A
Travel Time Savings in minutes	-3.7	-3.7	N/A		-3.2	-3.5	N/A	N/A
<b>Current Status</b>	<b>Removed from consideration</b>	<b>Carried Forward</b>	<b>Removed from consideration</b>		<b>Removed from consideration</b>	<b>Carried Forward</b>	<b>Removed from consideration</b>	<b>Removed from consideration</b>

1. Wetland impacts are calculated for the new location portion of the alternative only and not the entire length of the proposed project.  
2. Petition opposing the widening of Sam Garner Road received approximately 2,000 signatures.

## 1.7 Alternatives Carried Forward

Prior to the project being shelved in August 2019, the following two alternatives were determined to have met the project's stated purpose and need while minimizing and/or avoiding potential impacts where feasible.


1. **Old Murdoch Road Alternative:** This alternative would tie the proposed extension into US 70 at the existing Old Murdoch Road intersection. It would connect the new roadway extension to Old Murdoch Road just north of Community Drive, construct a grade-separated railroad crossing, and widen Old Murdoch Road to match the project's proposed typical section.
  - a. This alternative does not fully meet the purpose and need of the project, as it does not provide a redundant option of travel for US 70.
2. **Sam Garner West Alternative:** under this alternative, the proposed roadway extension would tie into US 70 west of Sam Garner Road. The project would close the at-grade railroad crossing at Sam Garner Road and propose a grade-separated railroad crossing along the new roadway.

## 2 Project Re-Initiation Needs

Based on input from NCDOT and agencies review, the following actions are recommended to re-initiate R-5727: (TO BE COMPLETED BASED ON 4/10/24 MEETING)

**A**



## **Public Hearing Maps**

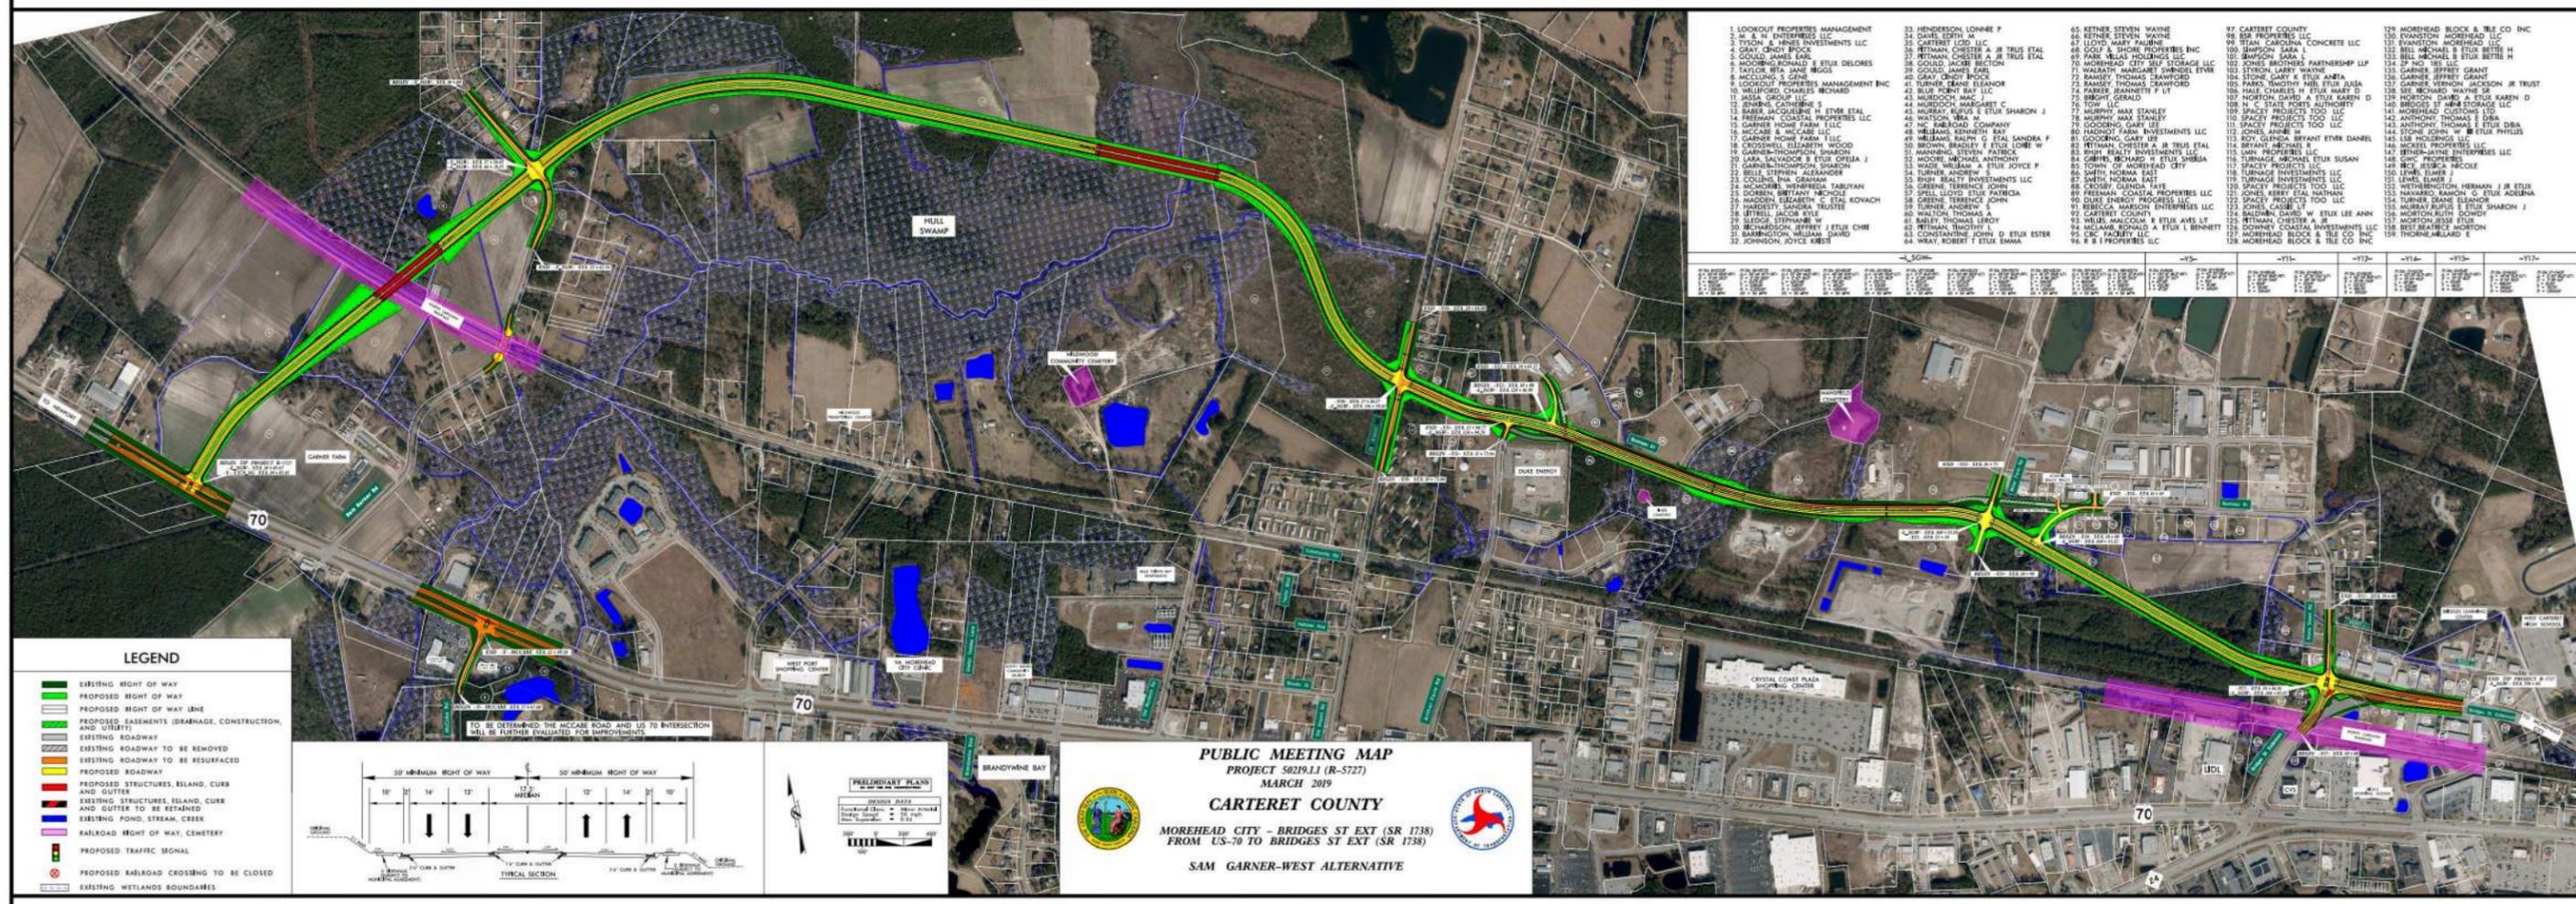

1. LOOKOUT PROPERTIES MANAGEMENT	33. HENDERSON LONNIE P.	65. KETNER STEVEN WAYNE	97. CARTERET COUNTY	128. MOREHEAD BLOCK & TRU CO INC
2. M & N ENTERPRISES LLC	34. DAVIS EDITH M.	66. KETNER STEVEN WAYNE	98. BSR PROPERTIES LLC	129. EVANSTON MOREHEAD LLC
3. TISON & HINES INVESTMENTS LLC	35. CARTERET CO. LLC	67. LLOYD MARY PALMINE	99. STAN CAROLINA CONCRETE LLC	130. SHAMPOON SARA L.
4. GRAY CINDY BOCK	36. WITTMAN CHESTER A JR TRUS ETAL	68. GOLF & SHOW PROPERTIES INC	100. SHAMPOON SARA L.	131. BELI MICHAEL S ETUX BETHE H
5. COLLARD JAMES EARL	37. WITTMAN CHESTER A JR TRUS ETAL	69. PARK WEAVER HOLDINGS LLC	101. JONES BROTHERS PARTNERSHIP LLP	132. BELI MICHAEL S ETUX BETHE H
6. MOOREHEAD DONALD S ETUX DELORES	38. COLLARD JAMES EARL	70. MOREHEAD CITY SELF STORAGE LLC	102. STROCK LARRY WAYNE	133. JONES BROTHERS PARTNERSHIP LLP
7. TAYLOR BETH JANE BEGGS	39. COLLARD JAMES EARL	71. WALKER MARGARET SHIRAZI ETUX	103. STROCK LARRY WAYNE	134. STONE GARY & ETUX ANITA
8. MCCLUNG S CENE	40. GRAY CINDY BOCK	72. RANNEY THOMAS CRAWFORD	104. STONE GARY & ETUX ANITA	135. GARNER JEFFREY GRANT
9. LOOKOUT PROPERTIES MANAGEMENT INC	41. TURNER DEANE ELEANOR	73. RANNEY THOMAS CRAWFORD	105. HORTON DAVID A ETUX KAREN D	136. GARNER JEFFREY GRANT
10. WELLSFORD CHARLES MICHAEL	42. BLUR POINT BAY LLC	74. PARKER JEANETTE F LT	106. HALE CHARLES H ETUX MARY D	137. GARNER VERNON JACKSON JR TRUST
11. JASSA GROUP LLC	43. MURDOCH WAC J	75. BRIGHT GERALD	107. HORTON DAVID A ETUX KAREN D	138. DEE MICHAEL WAYNE JR
12. JENKINS CATHARINE S	44. MURDOCH MARGARET C	76. LOW LLC	108. N C STATE PORTS AUTHORITY	139. GARNER JEFFREY GRANT
13. BARRA JACQUELINE H ETUX ETAL	45. MURPHY MAX STANLEY	77. MURPHY MAX STANLEY	109. SPACELY PROJECTS TOO LLC	140. BRIDGES ST NWA STORAGE LLC
14. FREEMAN COASTAL PROPERTIES LLC	46. WATSON COASTAL PROPERTIES LLC	78. MURPHY MAX STANLEY	110. SPACELY PROJECTS TOO LLC	141. MOREHEAD CUSTOMER LTD
15. GARNER HOME FARM LLC	47. THE KARBROAD COMPANY	79. GOODING GARY LEE	111. SPACELY PROJECTS TOO LLC	142. ANTHONY THOMAS E DBA
16. MCCABE S MCCABE LLC	48. WILLIAMS BERNHETT BAY	80. MADROIT FARM INVESTMENTS LLC	112. JONES ANNE M	143. ANTHONY THOMAS E ETUX DBA
17. GARNER HOME FARM LLC	49. WILLIAMS RALPH G ETAL SANDRA F	81. GOODING GARY LEE	113. ROY GLENDA BRYANT ETUX DANIEL	144. STONE JOHN W ETUX PHYLLIS
18. CROSSWELL ELIZABETH WOODS	50. BROWN BRADLEY F ETUX DORIE W	82. WITTMAN CHESTER A JR TRUS ETAL	114. BRYANT ANNE M	145. LSA HOLDINGS LLC
19. GARNER THOMPSON SHARON	51. MANNING STEVEN PATRICK	83. BISH REALTY INVESTMENTS LLC	115. LAMN PROPERTIES LLC	146. MOORE PROPERTIES LLC
20. LARA SALVADOR S ETUX CRYSTIA J	52. MOORE MICHAEL ANTHONY	84. GARNER RICHARD H ETUX SHIRBA	116. TURNAGE INVESTMENTS LLC	147. BISH REALTY INVESTMENTS LLC
21. GARNER THOMPSON SHARON	53. WADE WILLIAM A ETUX JOYCE P	85. TOWN OF MOREHEAD CITY	117. SPACELY PROJECTS TOO LLC	148. MOORE PROPERTIES LLC
22. BELLE STEPHEN ALEXANDER	54. TURNER ANDREW S	86. SMITH NORMA EAST	118. TURNAGE INVESTMENTS LLC	149. BCC RESURCO NICOLE
23. COLLINS INA GRAHAM	55. BISH REALTY INVESTMENTS LLC	87. SMITH NORMA EAST	119. TURNAGE INVESTMENTS LLC	150. LEWIS ELMER J
24. HUGHES WYNNEBREA TABUYAN	56. GARNER TERENCE JOHN	88. CROSBY GLENDA HAYE	120. SPACELY PROJECTS TOO LLC	151. WETHERINGTON HERMAN J JR ETUX
25. DORRIN BRITANNY NICOLE	57. SPELL LLOYD ETUX PATRICIA	89. FREEMAN COASTAL PROPERTIES LLC	121. JONES CALVIN LT	152. WETHERINGTON HERMAN J JR ETUX
26. WOODEN ELIZABETH C ETAL KOVACH	90. DIKE ENERGY PROGRESS LLC	90. DIKE ENERGY PROGRESS LLC	122. SPACELY PROJECTS TOO LLC	153. NAVARRO RAMON G ETUX ADELINA
27. HARDELLY SANDRA TRUSTEE	91. TURNER ANDREW S	91. REBECCA HANSON ENTERPRISES LLC	123. JONES CALVIN LT	154. TURNER DEANE ELEANOR
28. LITTELL MICHAEL ESTE	92. CARTERET COUNTY	92. CARTERET COUNTY	124. BARDMAN DAVID W ETUX LEE ANN	155. MURRAY RUFUS F ETUX SHARON J
29. THOMAS STEPHAN W	93. WELLS MALLCOLM S ETUX AYS LT	93. WELLS MALLCOLM S ETUX AYS LT	125. DOWNNEY COASTAL INVESTMENTS LLC	156. MORTON BETH JOHNSON
30. BEARDSON JEFFREY J ETUX CHEE	94. MCCABE MICHAEL A ETUX L BERNETT	94. MCCABE MICHAEL A ETUX L BERNETT	95. CFC FACILITY LLC	157. MORTON BETH JOHNSON
31. BARNHARTON WILLIAM DAVID	95. CFC FACILITY LLC	95. CFC FACILITY LLC	96. B & I PROPERTIES LLC	158. BELI MICHAEL S ETUX BETHE H
32. JOHNSON JOYCE KNEEL	96. B & I PROPERTIES LLC	96. B & I PROPERTIES LLC	97. MOREHEAD BLOCK & TRU CO INC	159. THORNE WELLS E

**LEGEND**



- EXISTING RIGHT OF WAY
- PROPOSED RIGHT OF WAY
- PROPOSED RIGHT OF WAY LINE
- PROPOSED EASEMENTS (DRAINAGE, CONSTRUCTION, AND UTILITIES)
- EXISTING ROADWAY
- EXISTING ROADWAY TO BE REMOVED
- EXISTING ROADWAY TO BE RESURFACED
- PROPOSED ROADWAY
- PROPOSED STRUCTURES, ISLAND, CURB AND GUTTER
- EXISTING STRUCTURES, ISLAND, CURB AND GUTTER TO BE RETAINED
- EXISTING POND, STREAM, CREEK
- RAILROAD RIGHT OF WAY, CEMETERY
- PROPOSED TRAFFIC SIGNAL
- PROPOSED RAILROAD CROSSING TO BE CLOSED
- EXISTING WETLANDS BOUNDARIES

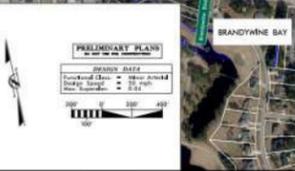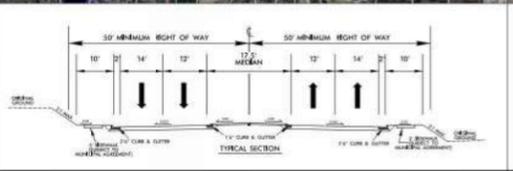

**PUBLIC MEETING MAP**  
**PROJECT 50219.1.1 (R-5727)**  
**MARCH 2019**  
**CARTERET COUNTY**  
**MOREHEAD CITY - BRIDGES ST EXT (SR 1738)**  
**FROM US-70 TO BRIDGES ST EXT (SR 1738)**  
**SAM GARNER-WEST ALTERNATIVE**

**LEGEND**

- EXISTING RIGHT OF WAY
- PROPOSED RIGHT OF WAY
- PROPOSED RIGHT OF WAY LINE
- PROPOSED EASEMENTS (DRAINAGE, CONSTRUCTION, AND UTILITY)
- EXISTING ROADWAY
- EXISTING ROADWAY TO BE RESURFACED
- EXISTING ROADWAY TO BE REMOVED
- PROPOSED STRUCTURES, ISLAND, CURB AND GUTTER
- EXISTING STRUCTURES, ISLAND, CURB AND GUTTER TO BE RETAINED
- EXISTING POND, STREAM, CREEK
- RAILROAD RIGHT OF WAY, CEMETERY
- PROPOSED TRAFFIC SIGNAL
- PROPOSED RAILROAD CROSSING TO BE CLOSED
- EXISTING WETLANDS BOUNDARIES

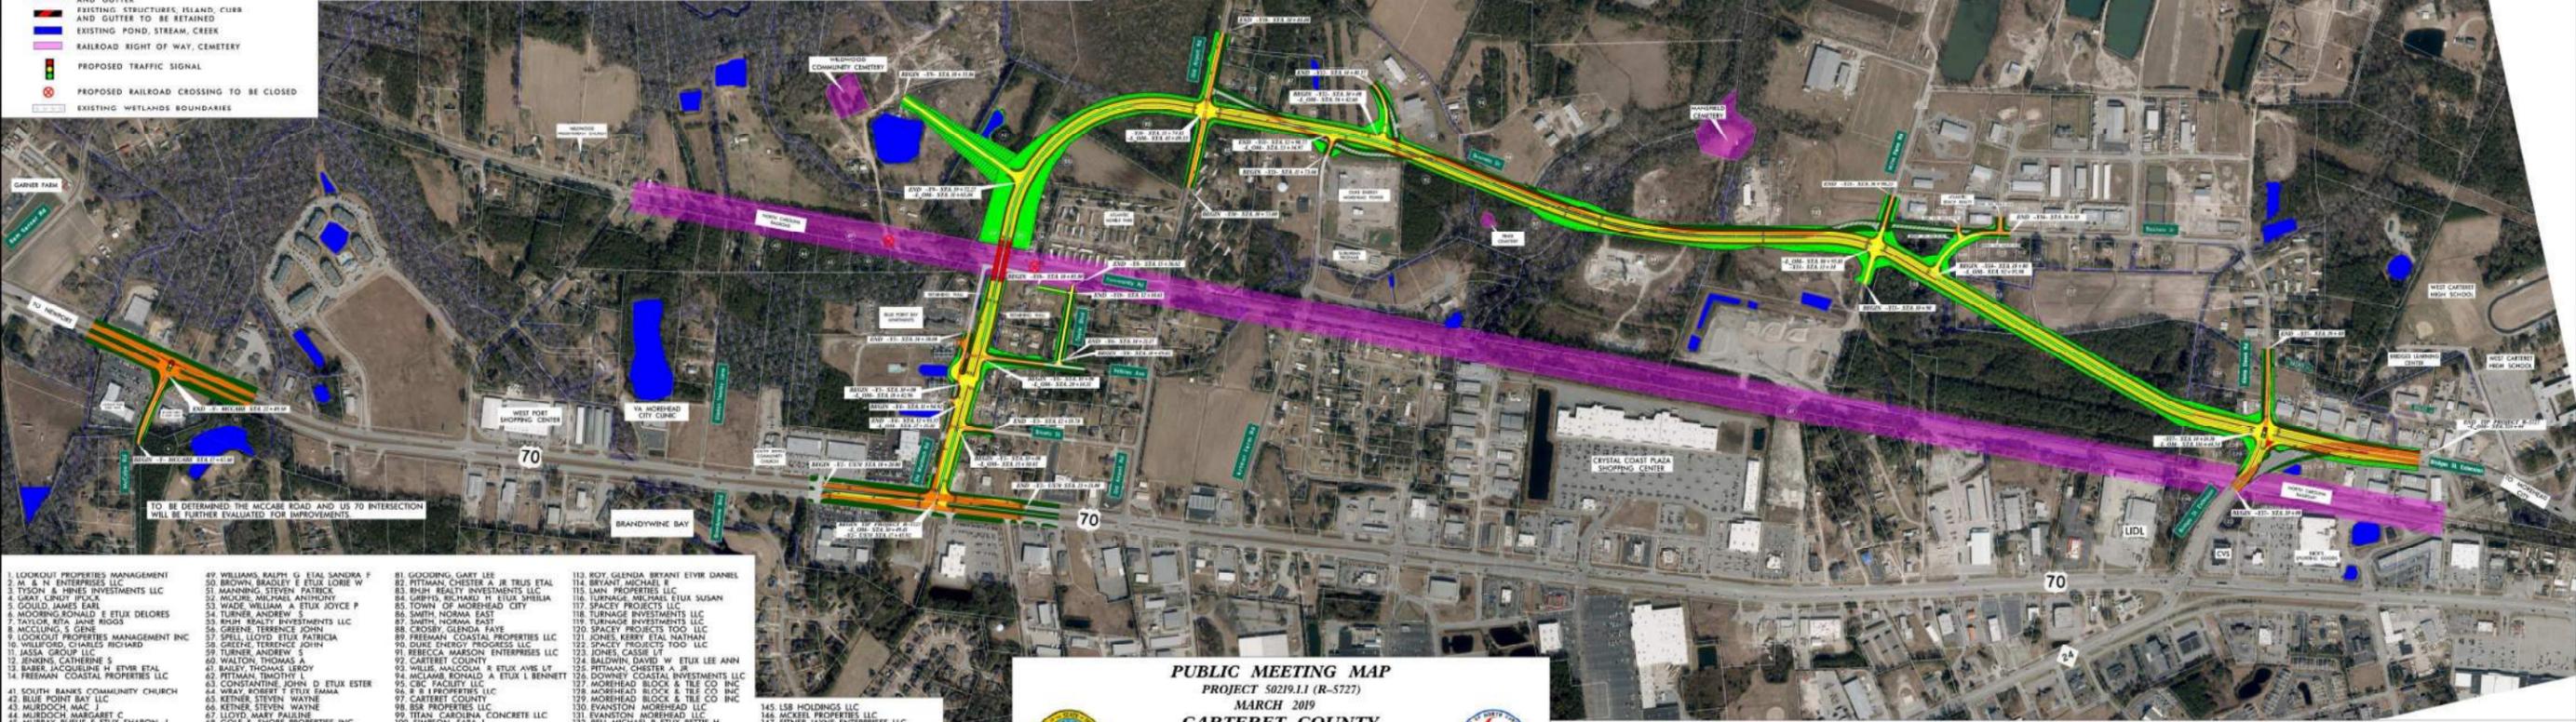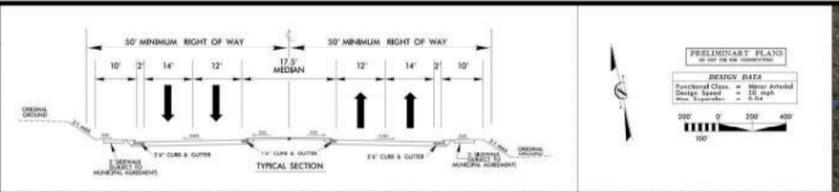


- |                                      |                                      |                                      |                                     |
|--------------------------------------|--------------------------------------|--------------------------------------|-------------------------------------|
| 1. LOOKOUT PROPERTIES MANAGEMENT     | 49. WILLIAMS, RALPH G. ETAL SANDRA F | 81. GOODING, GARY LEE                | 113. ROY, GLENDA BRYANT ETVK DANIEL |
| 2. M & N ENTERPRISES LLC             | 50. BROWN, BRADLEY E ETUX LORIE W    | 82. PITTMAN, CHESTER A JR TRUS ETAL  | 114. BRYANT, MICHAEL R              |
| 3. TYSON & NINES INVESTMENTS LLC     | 51. MANNING, STEVEN PATRICK          | 83. BHM REALTY INVESTMENTS LLC       | 115. LMN PROPERTIES LLC             |
| 4. LISA LINDI FRICK                  | 52. MCLORE, MICHAEL ANTHONY          | 84. GIBBS, RICHARD H ETUX SHELIA     | 116. LURNAGE, MICHAEL ETUX SUSAN    |
| 5. GOULD, JAMES EARL                 | 53. WADE, WILLIAM A ETUX JOYCE P     | 85. TOWN OF MOREHEAD CITY            | 117. SPACEY PROJECTS LLC            |
| 6. MOORING, RONALD E ETUX DELORES    | 54. TURNER, ANDREW E                 | 86. SMITH, NORMA EAST                | 118. TURNAGE INVESTMENTS LLC        |
| 7. TAYLOR, RITA JANE RIGGS           | 55. BHM REALTY INVESTMENTS LLC       | 87. SMITH, NORMA EAST                | 119. TURNAGE INVESTMENTS LLC        |
| 8. MCCULLUNG, S GENE                 | 56. GREENE, TERRENCE JOHN            | 88. CROSBY, GLENDA FAYE              | 120. SPACEY PROJECTS TOO LLC        |
| 9. LOOKOUT PROPERTIES MANAGEMENT INC | 57. SPILL, LLOYD ETUX PATRICKA       | 89. FREEMAN, COASTAL PROPERTIES LLC  | 121. JONES, KERRY ETAL NATHAN       |
| 10. WILLFORD, CHARLES RICHARD        | 58. GREENE, TERRENCE JOHN            | 90. DUKE ENERGY PROGRESS LLC         | 122. SPACEY PROJECTS TOO LLC        |
| 11. JASSA GROUP LLC                  | 59. TURNER, ANDREW S                 | 91. REBECCA MARSON ENTERPRISES LLC   | 123. JONES, CASSI LT                |
| 12. JENKINS, CATHERINE S             | 60. WALTON, THOMAS A                 | 92. CARTERET COUNTY                  | 124. BALDWIN, DAVID W ETUX LEE ANN  |
| 13. BAKER, JACQUELINE H ETUX ETAL    | 61. BASKY, THOMAS LEROY              | 93. WELLS, HANCOCK S ETUX AVIS LT    | 125. PITTMAN, CHESTER A JR          |
| 14. FREEMAN, COASTAL PROPERTIES LLC  | 62. PITTMAN, TIMOTHY L               | 94. MCCLAMB, RONALD A ETUX L BENNETT | 126. DOWNY COASTAL INVESTMENTS LLC  |
| 15. SOUTH BANKS COMMUNITY CHURCH     | 63. CONSTANTINE, JOHN D ETUX ESTER   | 95. CFC FACILITY LLC                 | 127. MOREHEAD BLOCK & TILE CO INC   |
| 16. BLUE POINT BAY LLC               | 64. WRAY, ROBERT F ETUX EMMA         | 96. B & B PROPERTIES LLC             | 128. MOREHEAD BLOCK & TILE CO INC   |
| 17. MURDOCH, MAC J                   | 65. KETNER, STEVEN WAYNE             | 97. CARTERET COUNTY                  | 129. MOREHEAD BLOCK & TILE CO INC   |
| 18. MURDOCH, MARGARET C              | 66. KETNER, STEVEN WAYNE             | 98. BSR PROPERTIES LLC               | 130. EVANSTON MOREHEAD LLC          |
| 19. MURRAY, RUFUS E ETUX SHARON J    | 67. LLOYD, MARY PAULINE              | 99. TITAN CAROLINA CONCRETE LLC      | 131. EVANSTON MOREHEAD LLC          |
| 20. WATSON, VIKI M                   | 68. GOLF & SHORE PROPERTIES INC      | 100. SIMPSON, SARA L                 | 132. BELL, MICHAEL B ETUX BETTIE H  |
| 21. NC RAILROAD COMPANY              | 69. PARK VILAS HOLDINGS LLC          | 101. SIMPSON, SARA L                 | 133. BELL, MICHAEL B ETUX BETTIE H  |
| 22. WILLIAMS, KENNETH RAY            | 70. MOREHEAD CITY SELF STORAGE LLC   | 102. JONES, BROTHERS PARTNERSHIP LLP | 134. ZF NO. 143 LLC                 |
|                                      | 71. WEALEIGH, MARGARET SWINGOLD ETVK | 103. STROTH, LARRY WAYNE             | 135. GARNER, JEFFREY GRANT          |
|                                      | 72. RAMSEY, THOMAS CRAWFORD          | 104. STONE, GARY K ETUX ANITA        | 136. GARNER, JEFFREY GRANT          |
|                                      | 73. RAMSEY, THOMAS CRAWFORD          | 105. PARKS, TIMOTHY HER ETUX JULIA   | 137. PITTMAN, CHESTER A JR TRUST    |
|                                      | 74. PARKER, BANNETT F II             | 106. HALE, CHARLES H ETUX MARY D     | 138. SEE, RICHARD WAYNE SR          |
|                                      | 75. BRIGHT, CERALD                   | 107. MORTON, DAVID A ETUX KAREN D    | 139. MORTON, DAVID A ETUX KAREN D   |
|                                      | 76. TOW, LLC                         | 108. N. C. STATE PORTS AUTHORITY     | 140. BRIDGES ST MINI STORAGE LLC    |
|                                      | 77. MURPHY, MAX STANLEY              | 109. SPACEY PROJECTS TOO LLC         | 141. MOREHEAD CUSTOMS LTD           |
|                                      | 78. MURPHY, MAX STANLEY              | 110. SPACEY PROJECTS TOO LLC         | 142. ANTHONY, THOMAS E DBA          |
|                                      | 79. GOODING, GARY LEE                | 111. SPACEY PROJECTS TOO LLC         | 143. ANTHONY, THOMAS E ETUX DBA     |
|                                      | 80. THADROT FARM, INVESTMENTS LLC    | 112. JONES, ANNE W                   | 144. STONE, JOHN W III ETUX PHILLIP |
|                                      |                                      |                                      | 145. LSB HOLDINGS LLC               |
|                                      |                                      |                                      | 146. MICHEL, PROPERTIES LLC         |
|                                      |                                      |                                      | 147. EITNER-JAYNE ENTERPRISES LLC   |
|                                      |                                      |                                      | 148. CWC PROPERTIES                 |
|                                      |                                      |                                      | 149. RICE, JESSICA NICOLE           |
|                                      |                                      |                                      | 150. LEWIS, ELMER J                 |
|                                      |                                      |                                      | 151. LEWIS, ELMER J                 |
|                                      |                                      |                                      | 152. WETHERINGTON, HERMAN J JR ETUX |
|                                      |                                      |                                      | 153. NAVARRO, RAMON G ETUX ADRIANA  |
|                                      |                                      |                                      | 154. TURNER, DIANE ELANOR           |
|                                      |                                      |                                      | 155. MURRAY, RUFUS E ETUX SHARON J  |
|                                      |                                      |                                      | 156. MORTON, RUTH DOWDY             |
|                                      |                                      |                                      | 157. MORTON, JESSE ETUX             |
|                                      |                                      |                                      | 158. BEST, BEATRICE MORTON          |
|                                      |                                      |                                      | 159. THORNE, WILLIAM E              |

**PUBLIC MEETING MAP**  
 PROJECT 50219.1.1 (R-5727)  
 MARCH 2019  
**CARTERET COUNTY**  
 MOREHEAD CITY - BRIDGES ST EXT (SR 1738)  
 FROM US-70 TO BRIDGES ST EXT (SR 1738)  
 OLD MURDOCH ROAD ALTERNATIVE


0	100	200	300	400	500	600	700	800	900	1000
---	-----	-----	-----	-----	-----	-----	-----	-----	-----	------

# B

## Environmental and Jurisdictional Features Maps

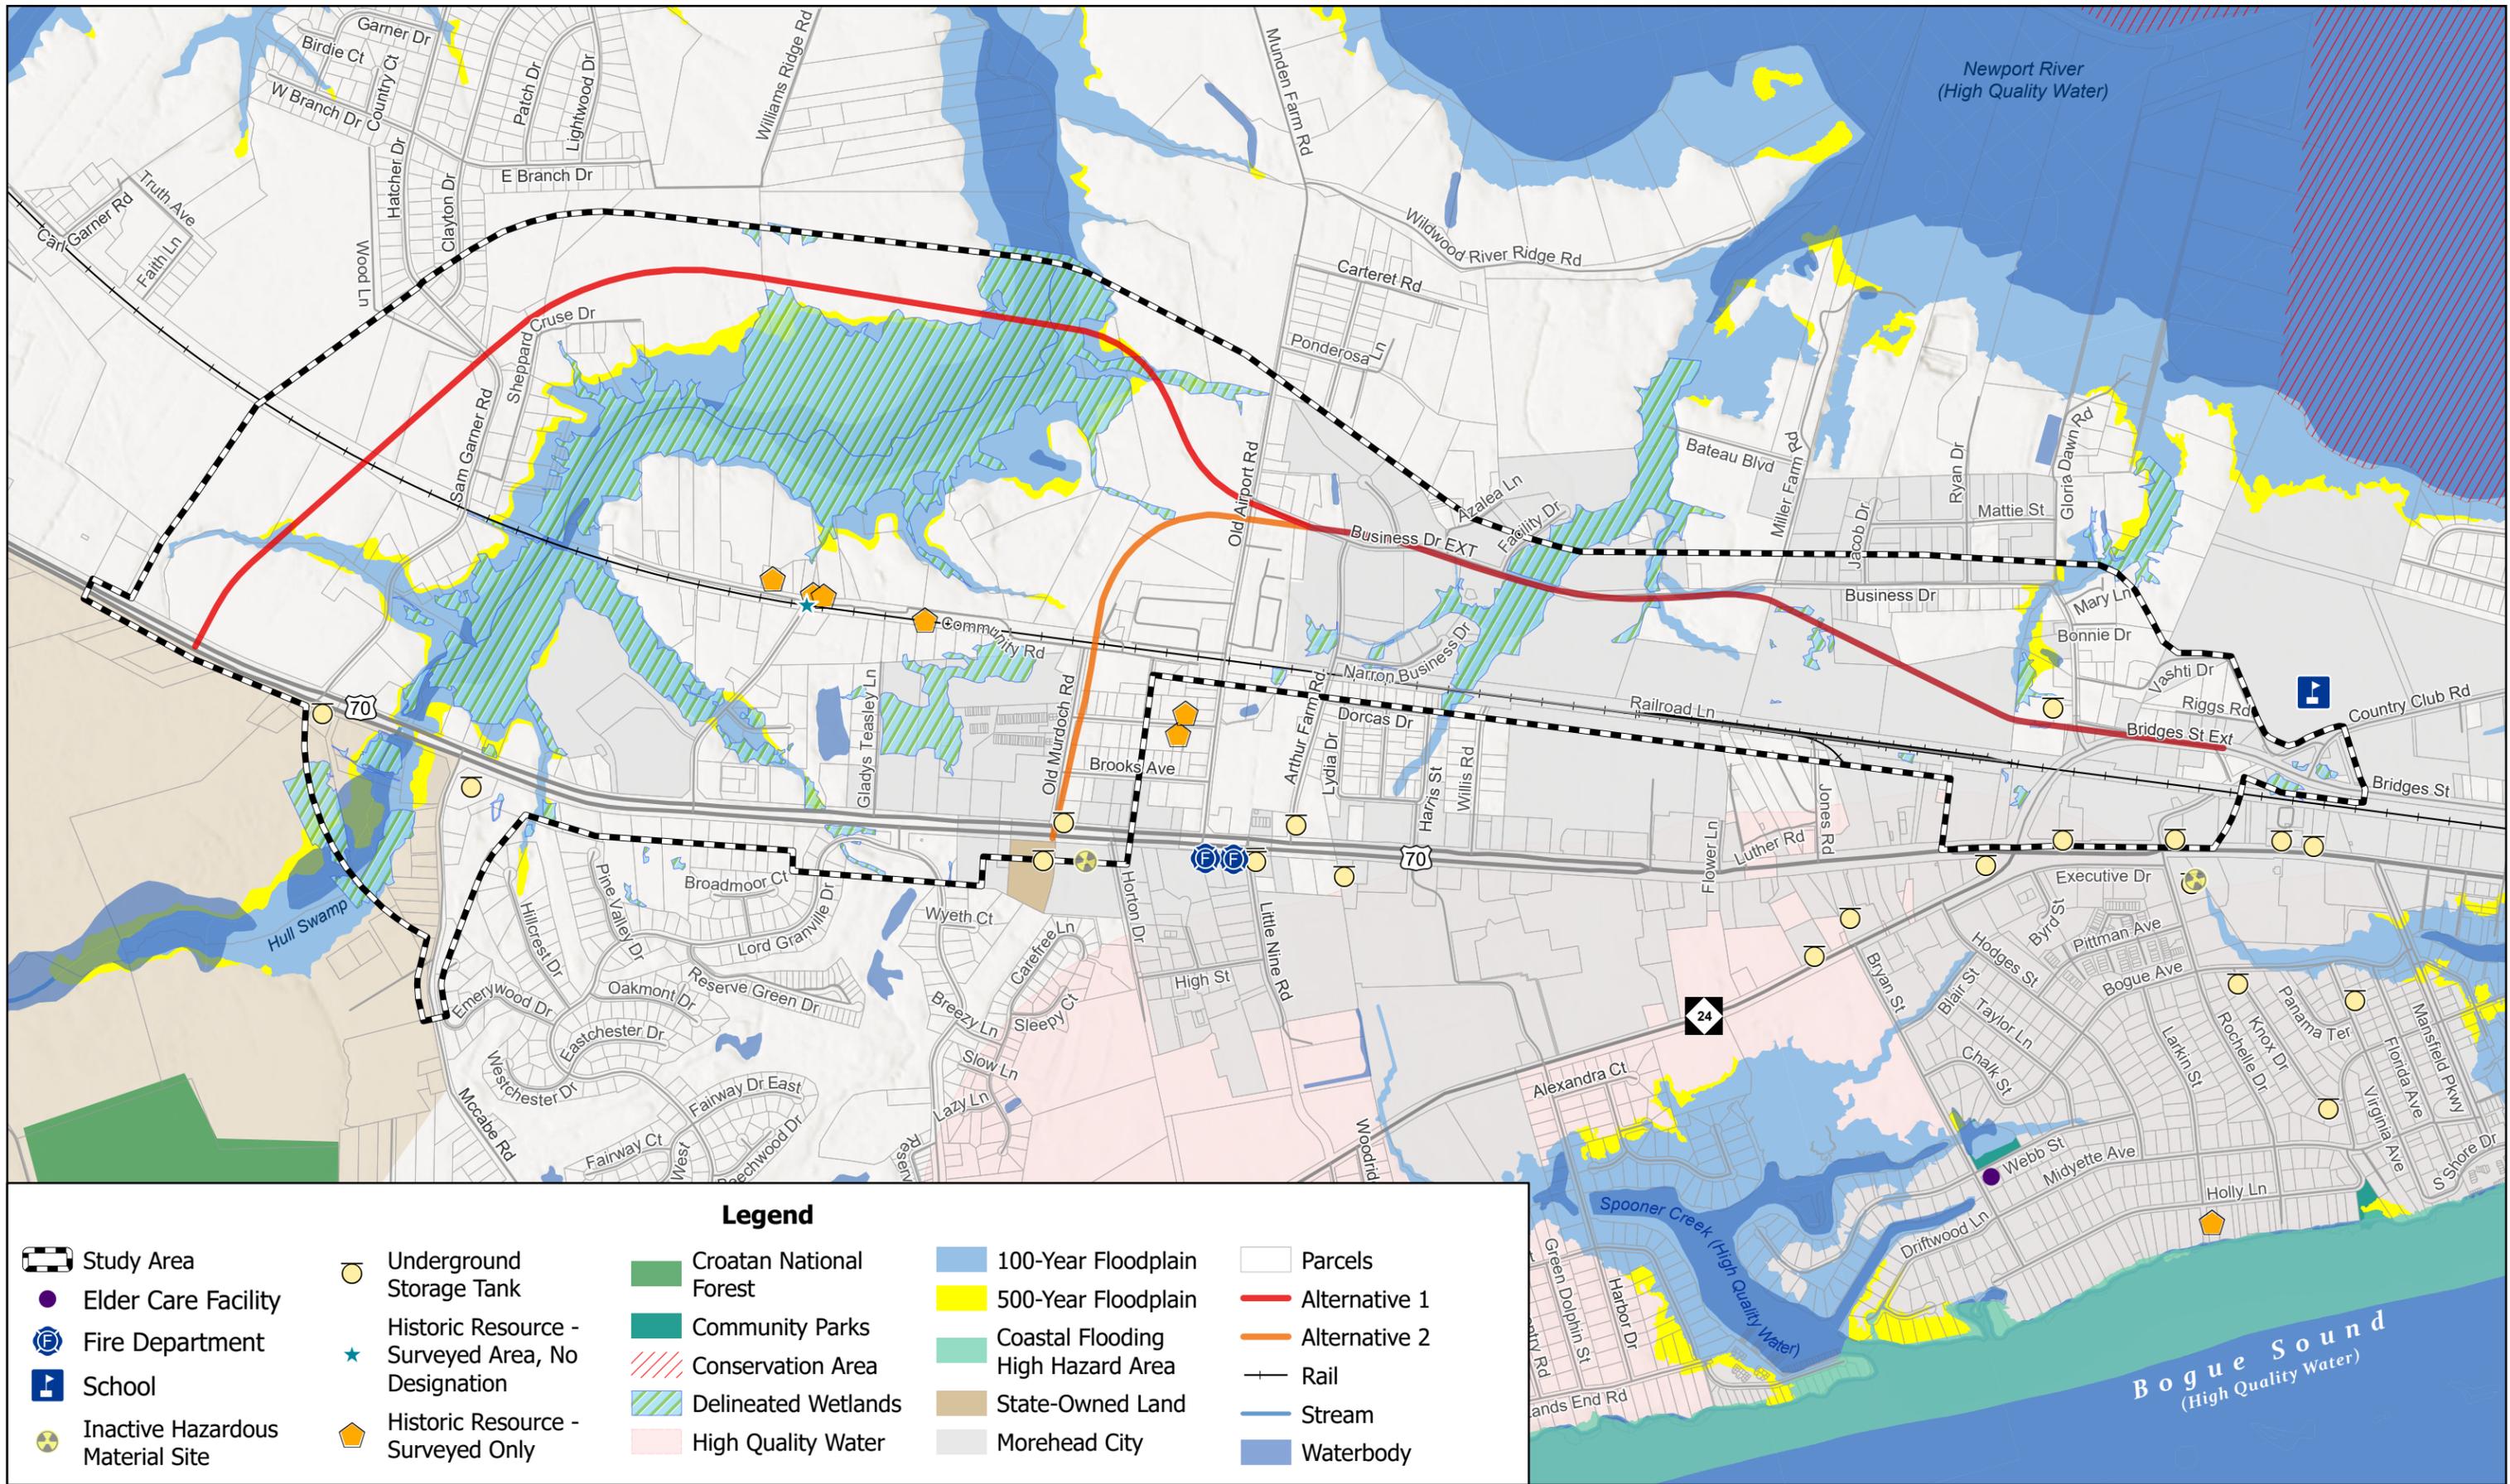

Legend			
Study Area	Underground Storage Tank	Croatan National Forest	100-Year Floodplain
Elder Care Facility	Historic Resource - Surveyed Area, No Designation	Community Parks	500-Year Floodplain
Fire Department	Historic Resource - Surveyed Only	Conservation Area	Coastal Flooding
School		Delineated Wetlands	High Hazard Area
Inactive Hazardous Material Site		High Quality Water	State-Owned Land
		Morehead City	Rail
			Stream
			Waterbody
			Alternative 1
			Alternative 2

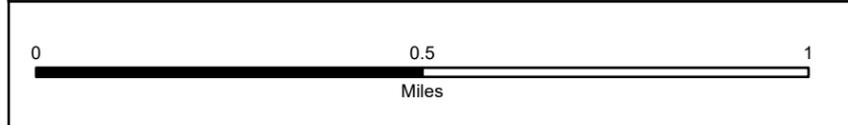


# Environmental Features

Prepared by: VHB Date: November 2023

**STIP No. R-5727**  
 Bridges Street Extension  
 Business Drive to US 70  
 Carteret County



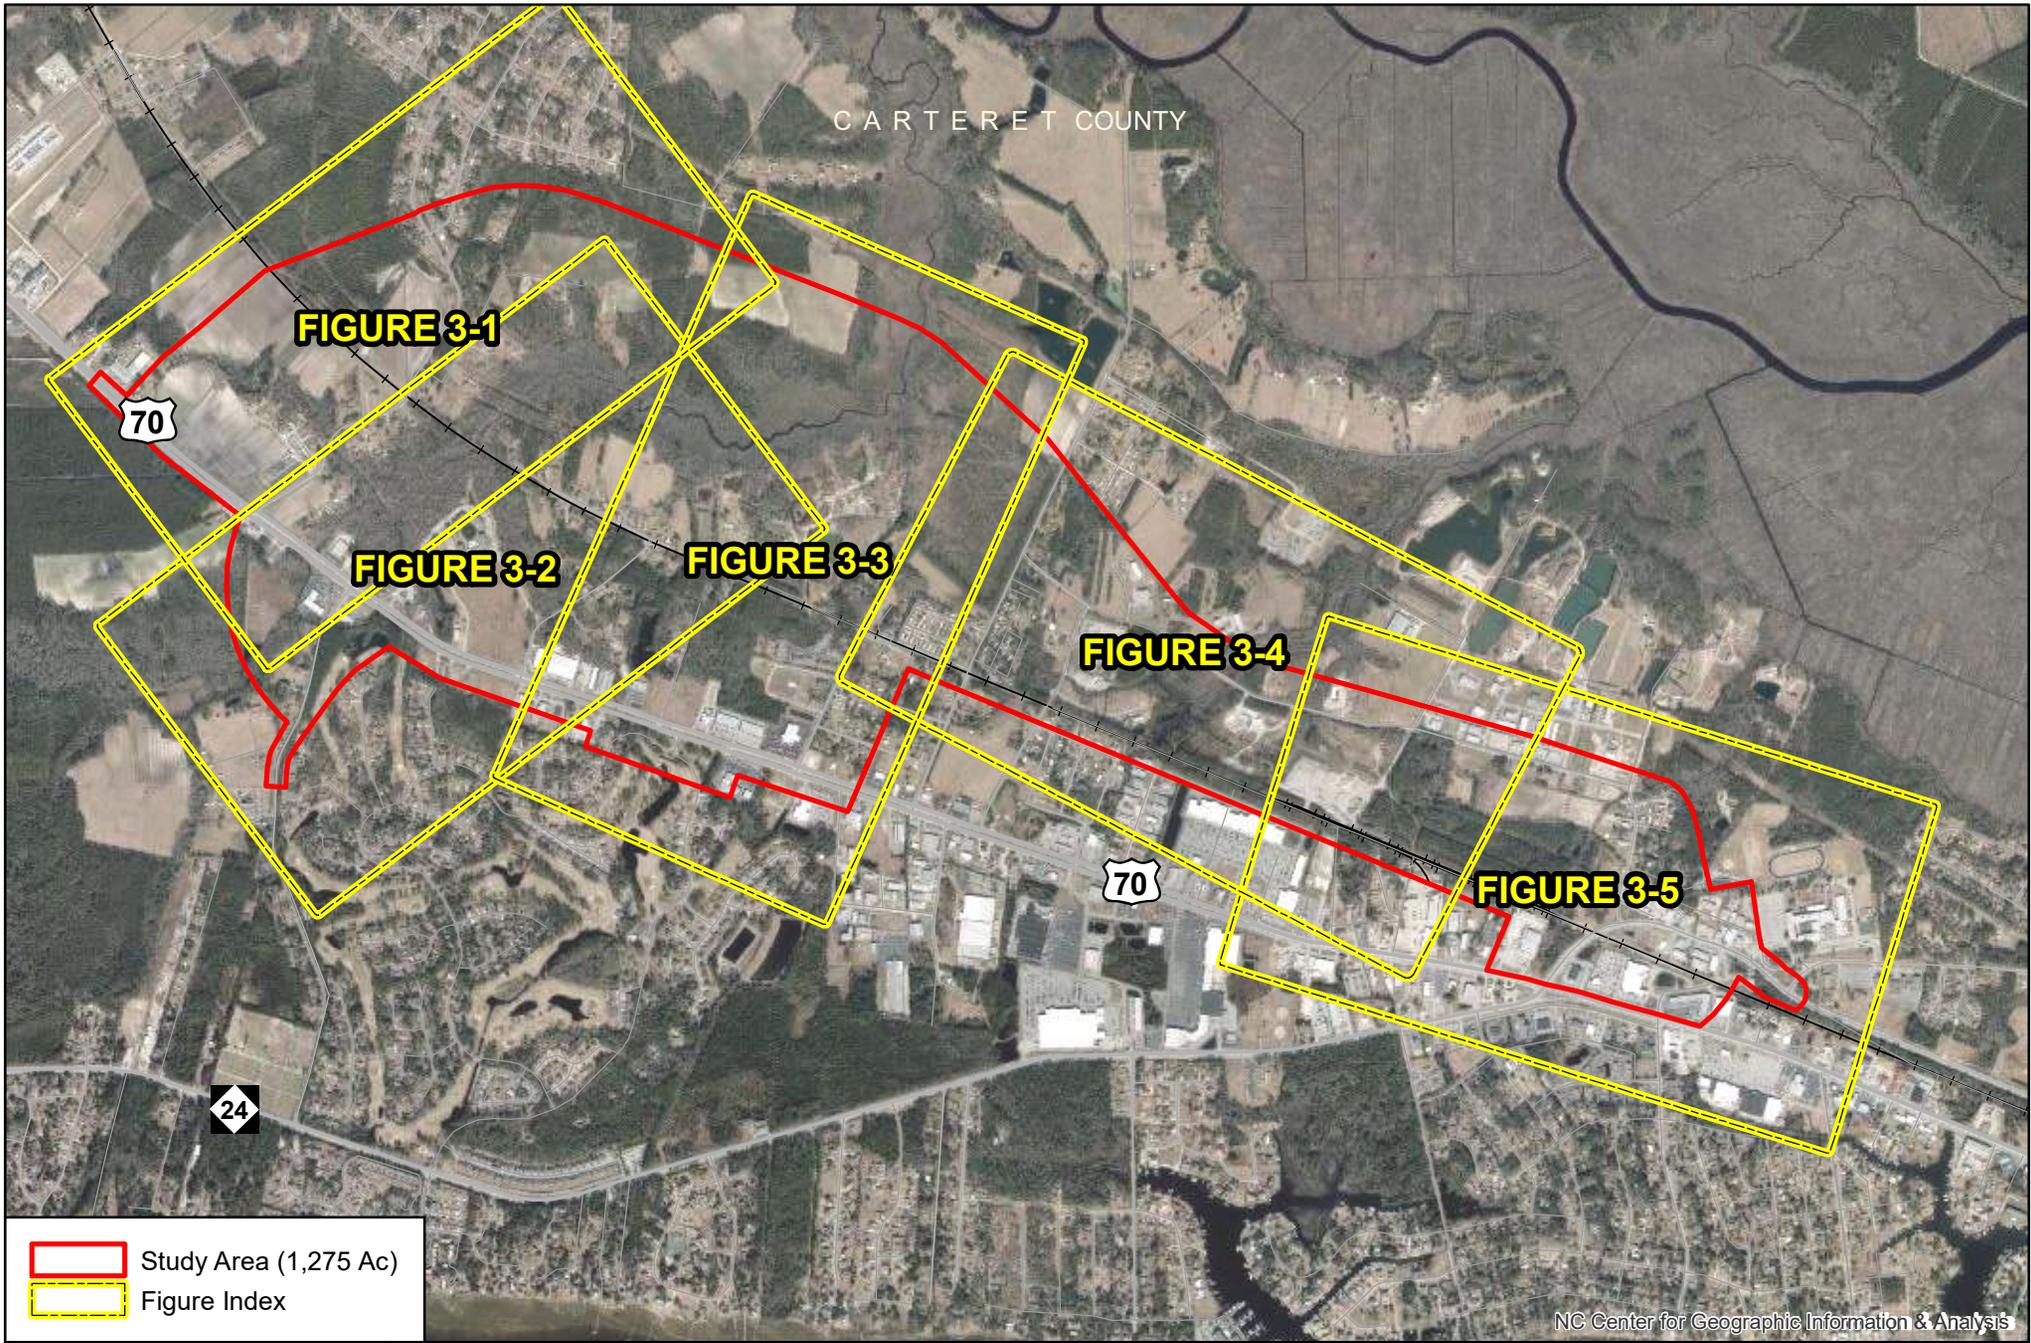

 Study Area (1,275 Ac)  
 Figure Index

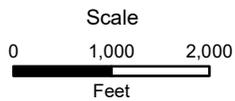


FIGURE 3  
Jurisdictional Features Index Map

R-5727  
Bridges Street Improvements  
Carteret County




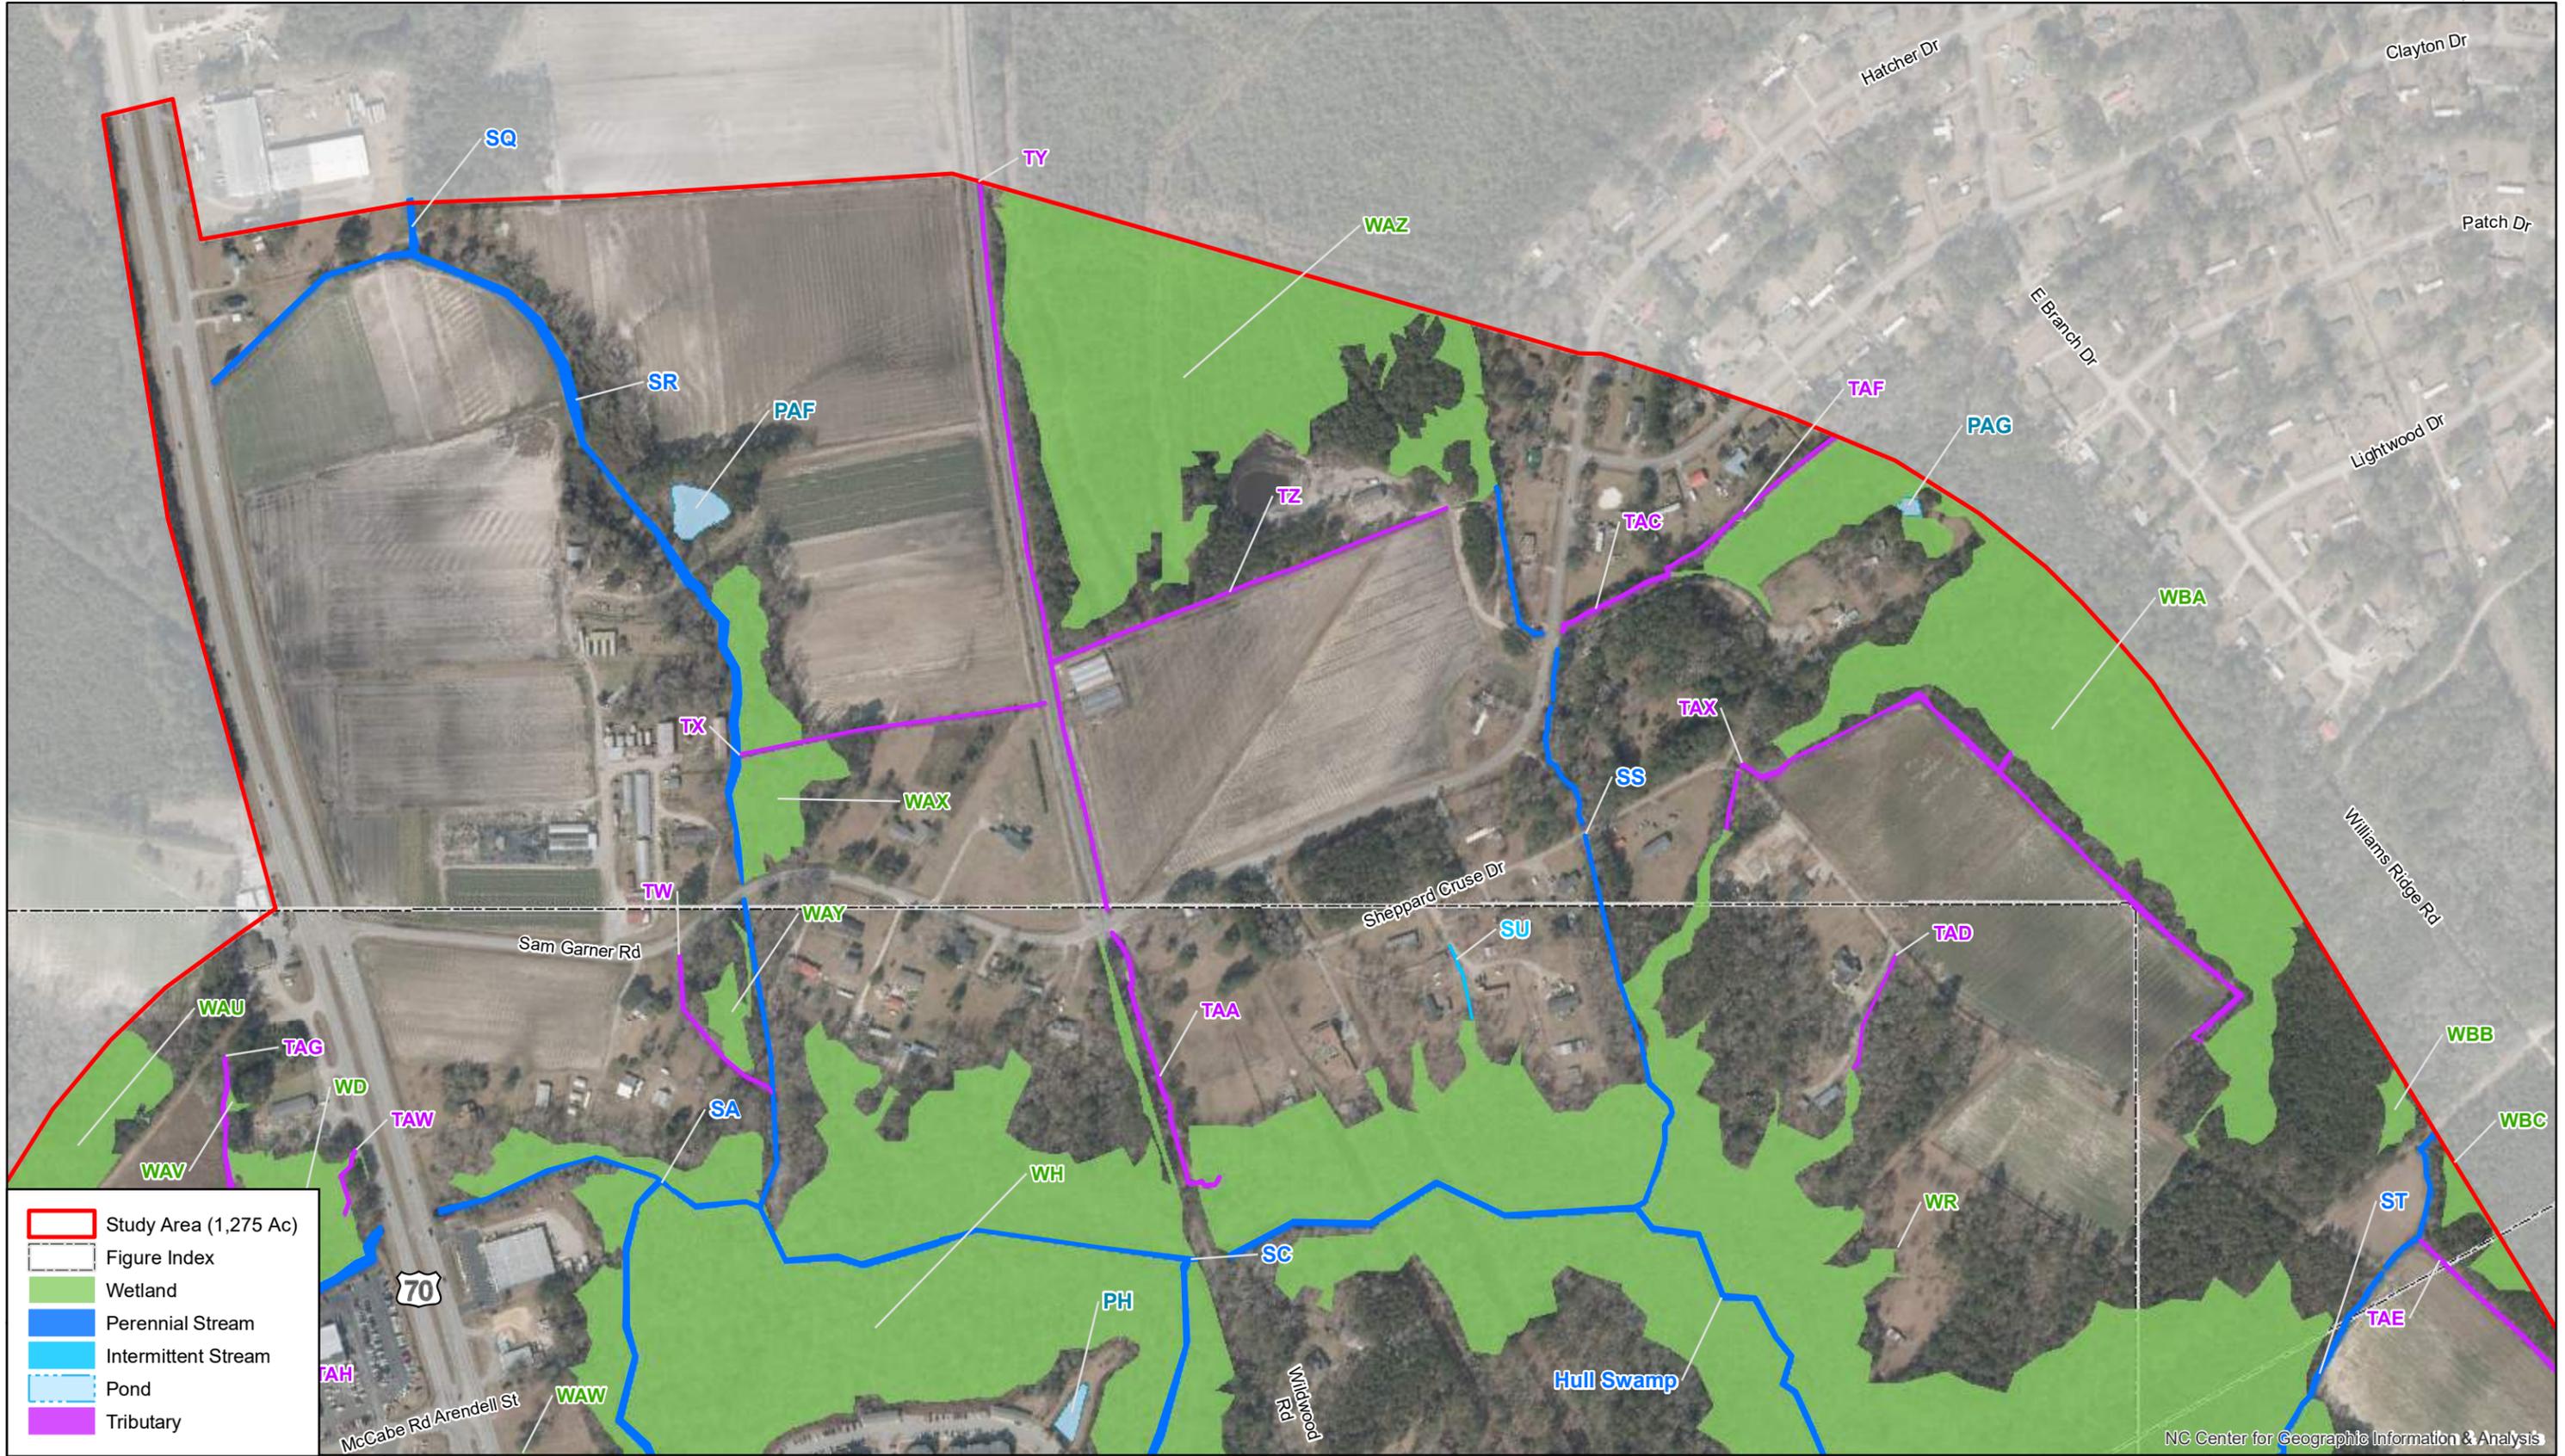


FIGURE 3-1  
Jurisdictional Features

**R-5727**  
Bridges Street Improvements  
Carteret County



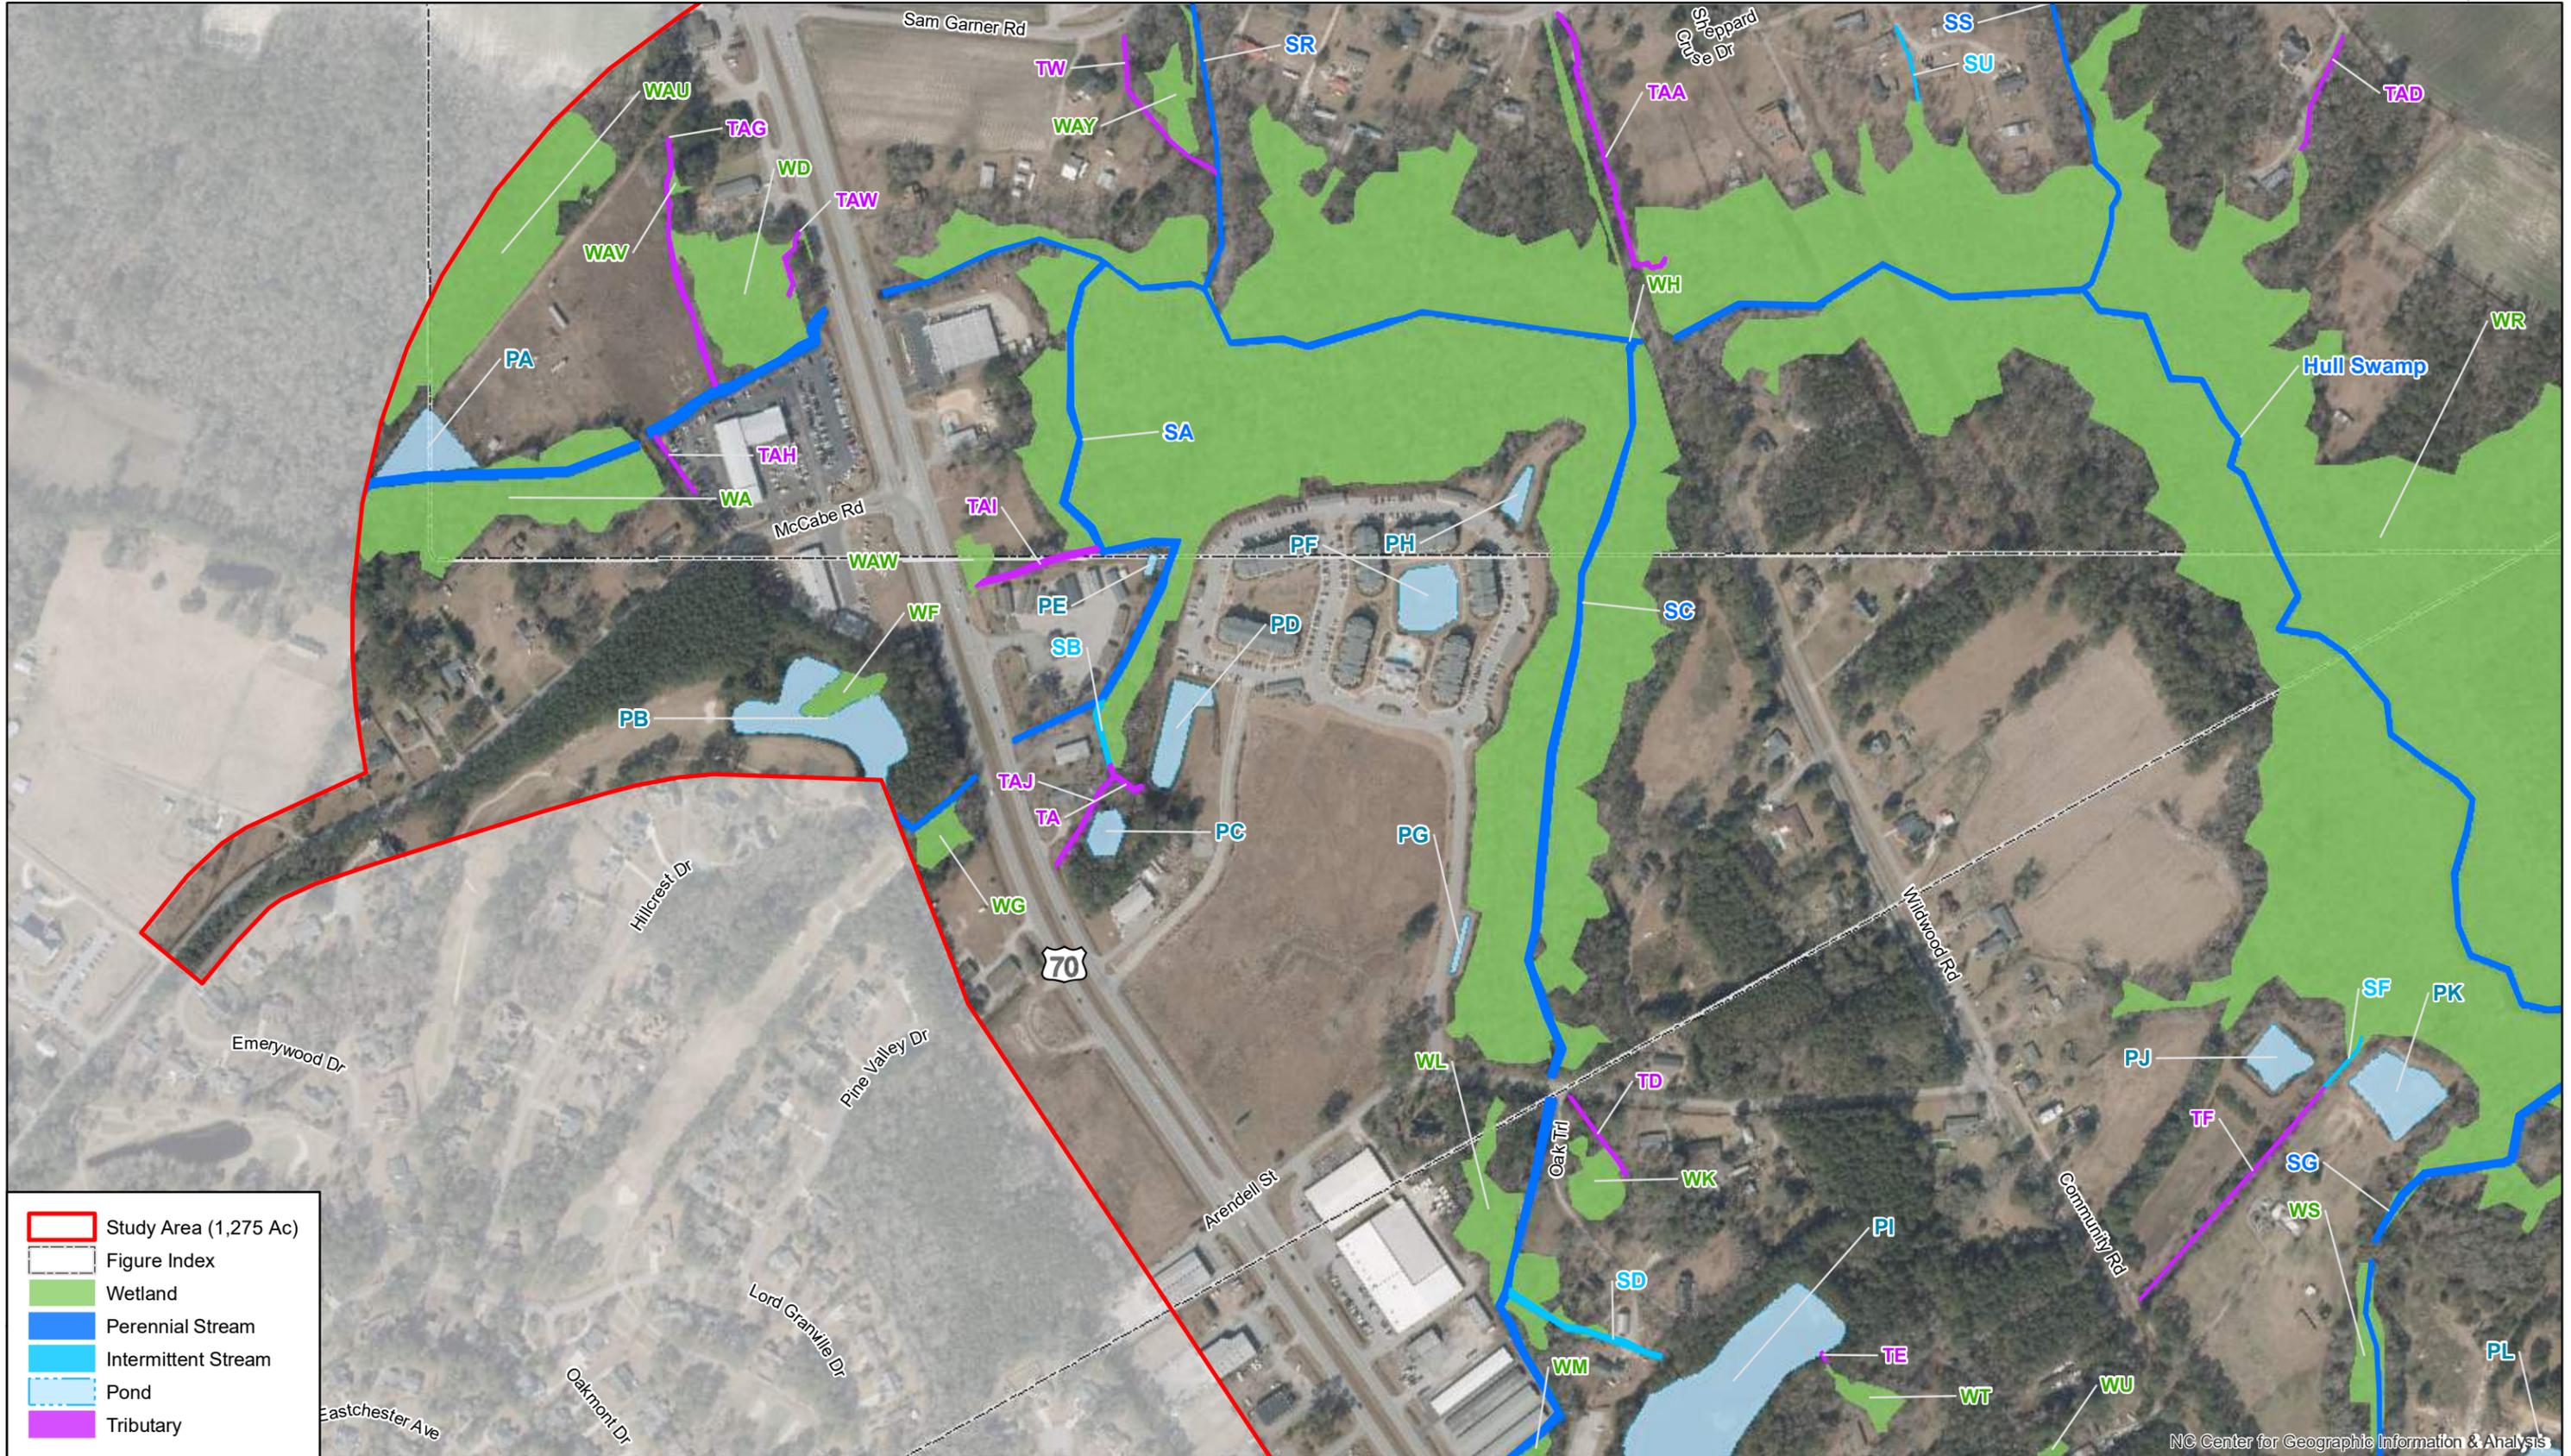

- Study Area (1,275 Ac)
- Figure Index
- Wetland
- Perennial Stream
- Intermittent Stream
- Pond
- Tributary



**FIGURE 3-2**  
Jurisdictional Features


**R-5727**  
Bridges Street Improvements  
Carteret County

NC Center for Geographic Information & Analysis





- Study Area (1,275 Ac)
- Figure Index
- Wetland
- Perennial Stream
- Intermittent Stream
- Pond
- Tributary

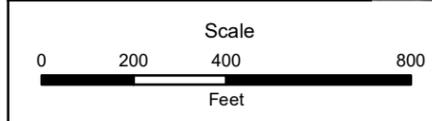

**FIGURE 3-3**  
Jurisdictional Features

**R-5727**  
Bridges Street Improvements  
Carteret County

NC Center for Geographic Information & Analysis





