



SEE SHEET 207+00
MATCHLINE
-1- STA

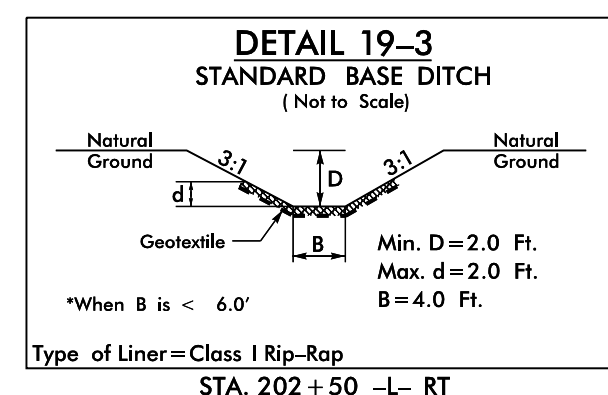



NOTE: SEE SHEETS 35 & 36 FOR -L- PROFILE
SEE SHEET 41 FOR -Y16- PROFILE
SEE SHEET 45 FOR -DWAY13- PROFILE
SEE SHEET 48 FOR -DWAY9- & -DWAY10- PROFILE

December 18, 2024 – Right of Way Revisions – Parcel 134 – Changed –TDE– to –PDE– and adJusted –PDE– to –PDE– and adJusted –PDE– and –TDE–;
Parcel 137 – Changed –TDE– to –PDE– and adJusted –PDE–; Parcel 137A – Changed –PUE– to –DUE–, changed –TDE– to –PDE– and adJusted –PDE–;
February 14, 2025 – Right of Way Revisions – Parcel 132 – Revised –PUE–, eliminated –DUE–, and adJusted –TDE– and Right of way.
March 26, 2025 – Right of Way Revisions – Parcel 129 – (second claim Parcel 129Z) – AdJusted –PUE– and –TCE–; Parcel 134 – (second claim Parcel 134Z) – AdJusted –PDE–;
Parcel 135 – (second claim Parcel 135Z) – Changed –PUE– to –TDE–, adJusted –PDE– and –TDE–; Parcel 136 (second claim Parcel 136Z) – AdJusted –TDE– and –PUE–;
Parcel 137 – (new owner change Parcel 137B) – Changed –TDE– to –PDE–; Parcel 138 – (new owner change Parcel 138A).
August 08, 2025 – Right of Way Revisions – Parcel 134 – removed Parcel 134Z – Right of way will request an additional deposit for the AG's office;
Parcel 135 – removed Parcel 135Z – Right of way will request an additional deposit for the AG's office.

8/17/99

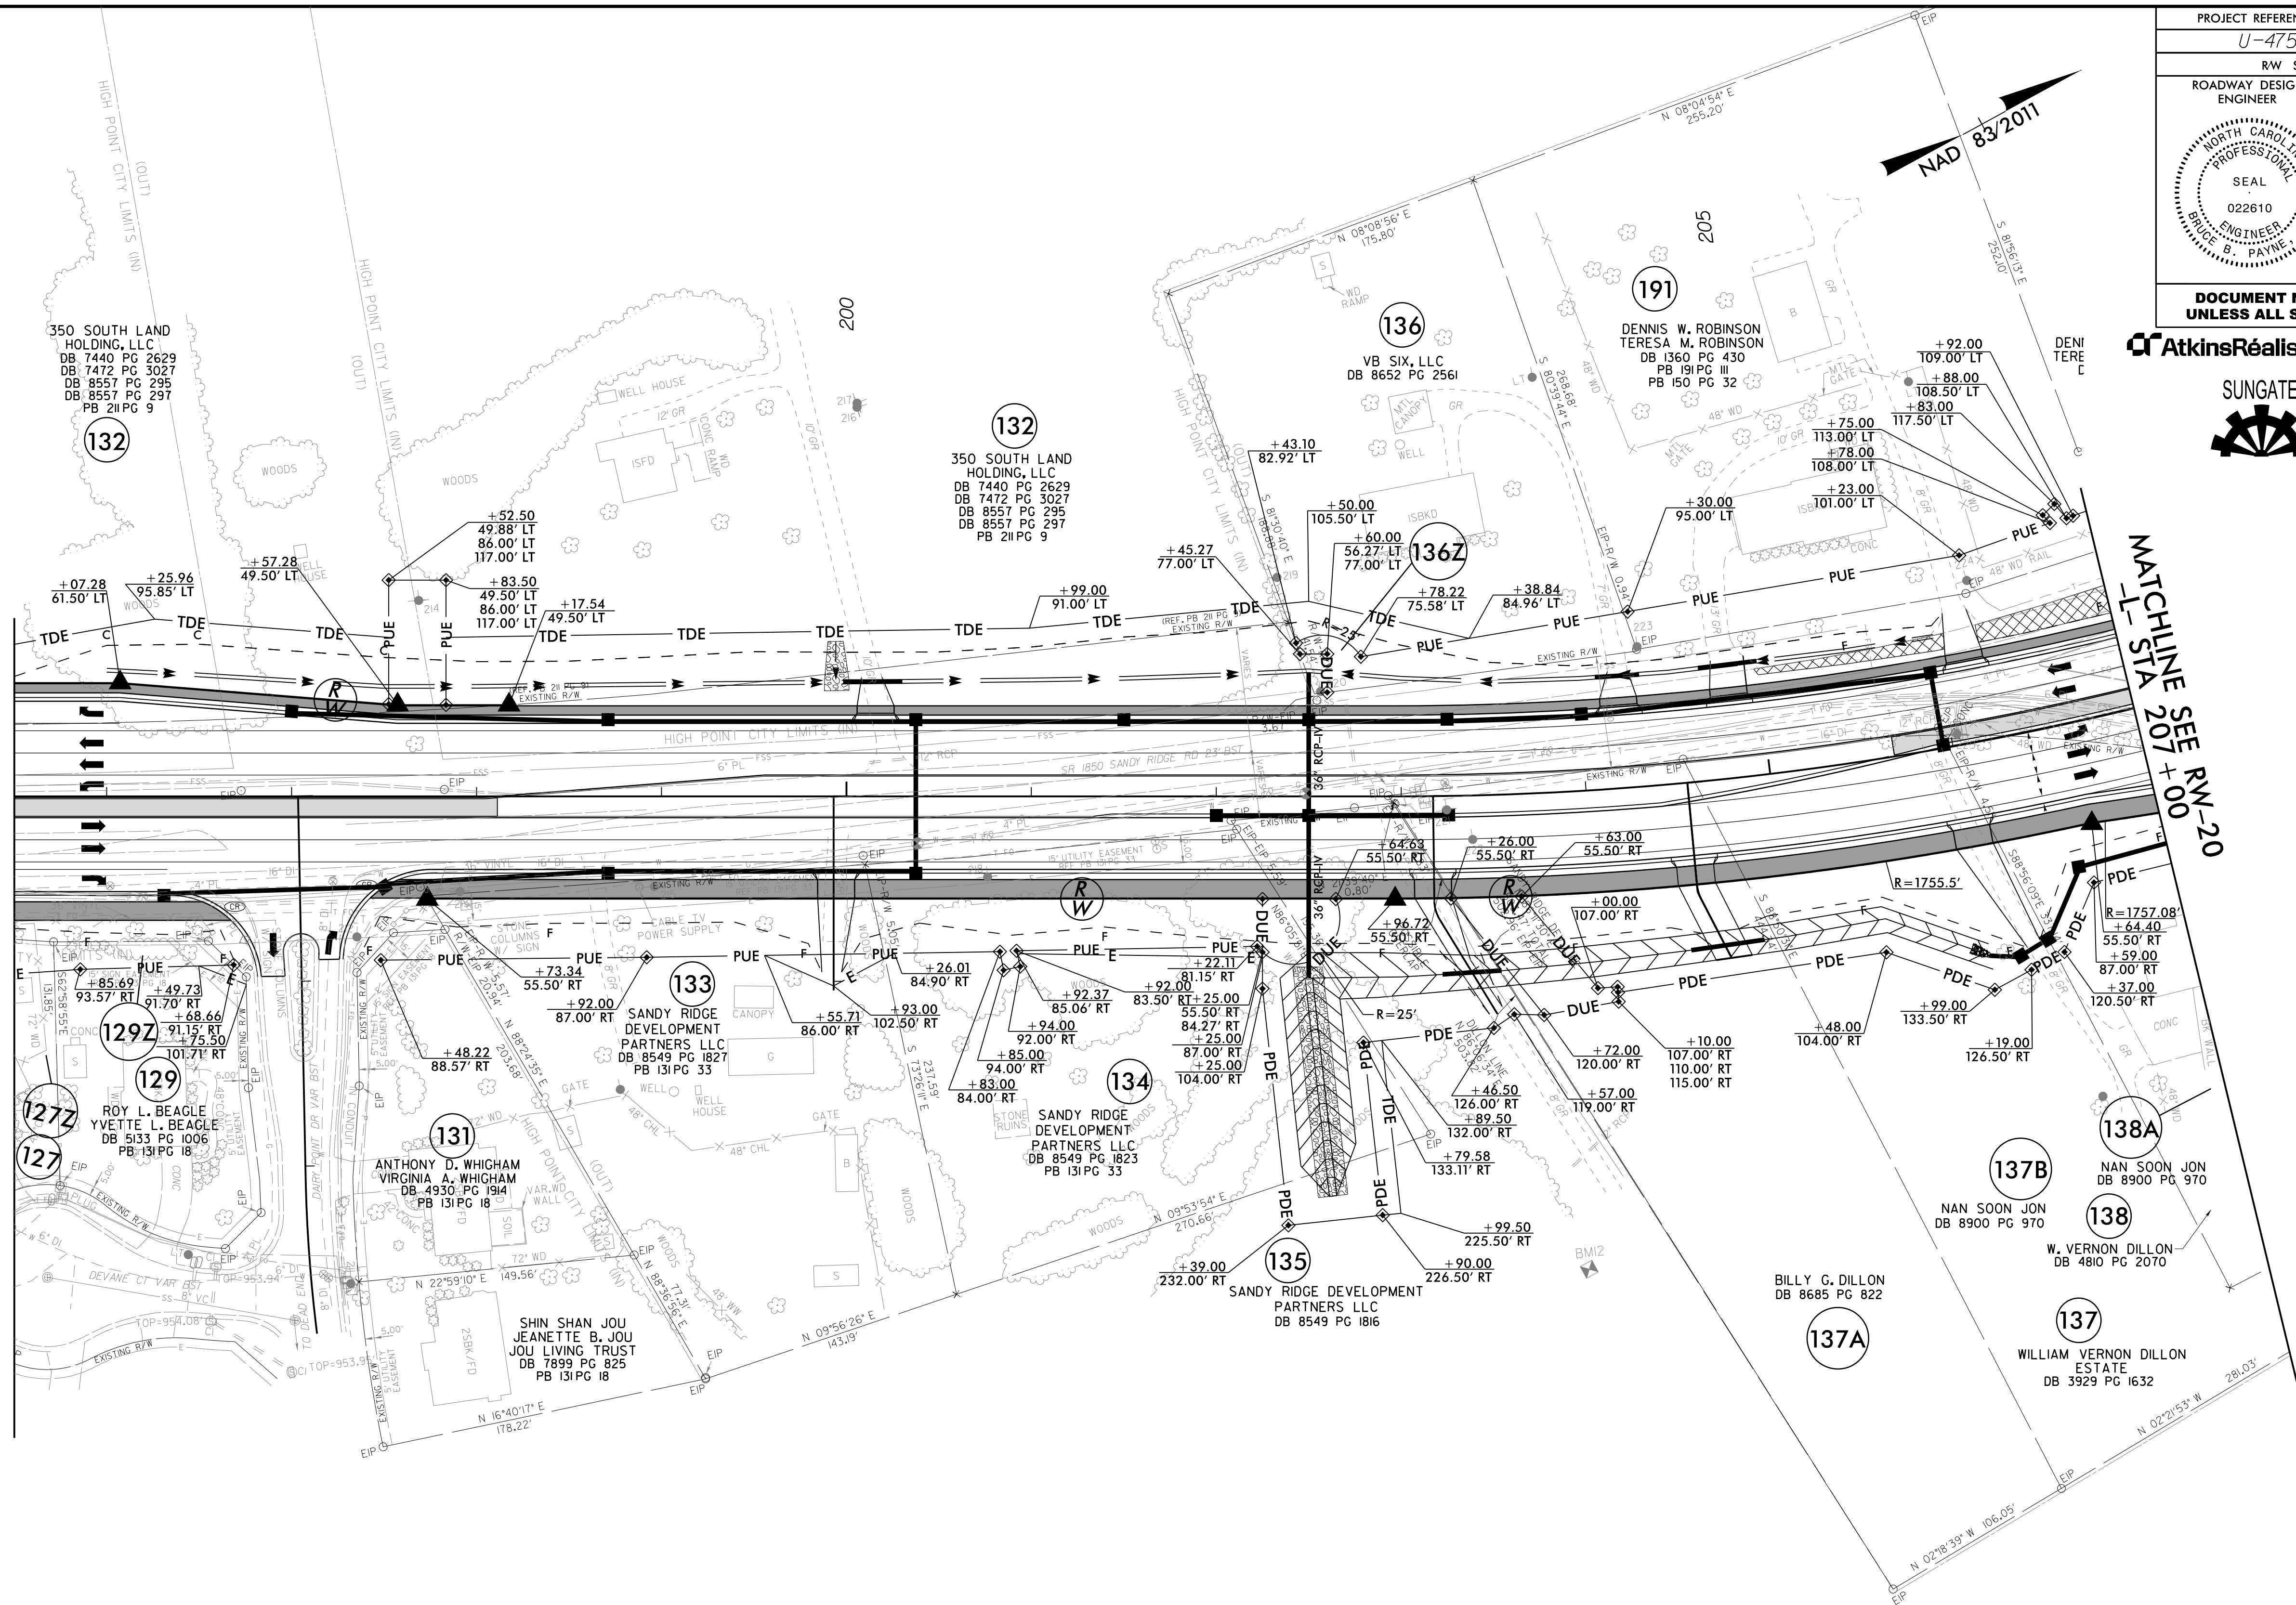

NOTE: PARTIAL DESIGN SHOWN FOR REFERENCE ONLY.
SEE PSH 19 FOR COMPLETE DESIGN DETAILS.

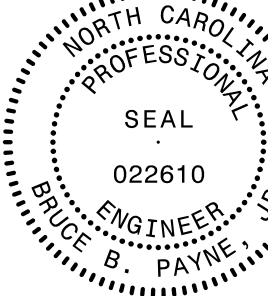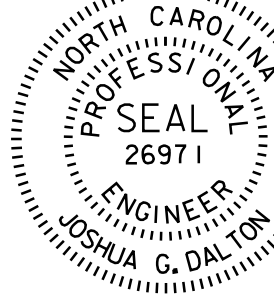PROJECT REFERENCE NO.	SHEET NO.
<i>U-4758</i>	<i>RW-19</i>
R/W SHEET NO.	
ROADWAY DESIGN ENGINEER 	HYDRAULICS ENGINEER 
DOCUMENT NOT CONSIDERED FINAL UNLESS ALL SIGNATURES COMPLETED	

 **Atkins Realis** 1616 EAST HILLBROOK ROAD, SUITE 160
RALEIGH, NORTH CAROLINA 27609
(919) 876-6888 NCBEES #F-0326

SUNGATE DESIGN GROUP, P.A.

 805 JONES FRANKLIN ROAD
RALEIGH, NORTH CAROLINA 27608
TEL (919) 859-2243
ENG FIRM LICENSE NO. C-860