

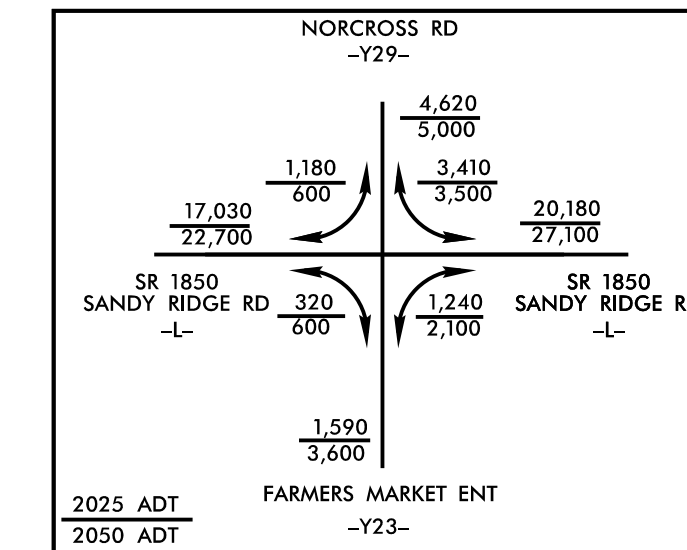
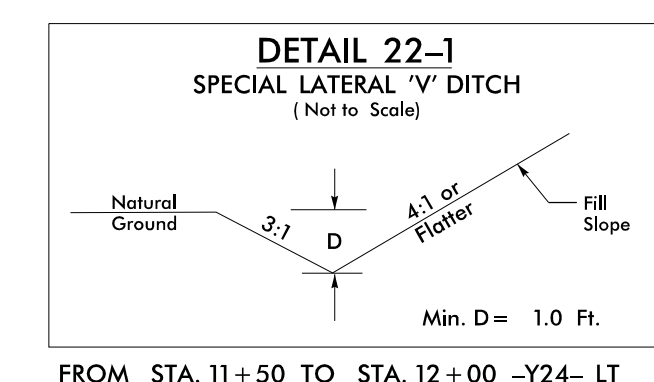


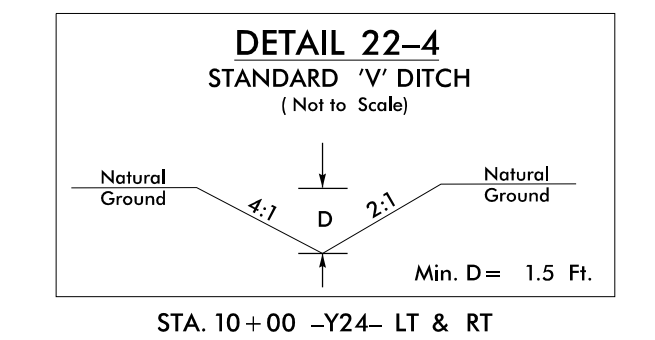

-L-	-Y24-		
PI Sta 236+00.34 Δ = 17° 24' 28.7" (RT) D = 4° 05' 33.2" L = 425.36' T = 214.33' R = 1,400.00' SE = 0.04 LR = 240'	PI Sta 10+28.95 Δ = 44° 56' 32.2" (RT) D = 81° 51' 04.0" L = 54.91' T = 28.95' R = 70.00' SE = AS SHOWN	PI Sta 10+89.89 Δ = 1° 00' 08.1" (RT) D = 1° 25' 56.6" L = 69.97' T = 34.99' R = 400.00' SE = NC	PI Sta 12+47.49 Δ = 15° 01' 13.0" (LT) D = 11° 27' 33.0" L = 131.08' T = 65.92' R = 500.00' SE = AS SHOWN
-Y23-	-Y29-		
PI Sta 12+38.81 Δ = 27° 51' 08.3" (RT) D = 7° 38' 22.0" L = 364.59' T = 185.97' R = 750.00' SE = AS SHOWN	PI Sta 32+66.36 Δ = 89° 06' 45.3" (LT) D = 1° 48' 48.8" L = 754.32' T = 477.55' R = 485.00' SE = 0.04 LR = 126'		

MATCHLINE SEE SHEET 21
-L- STA 228+50

MATCHLINE SEE SHEET 23
-LI- STA 12+00

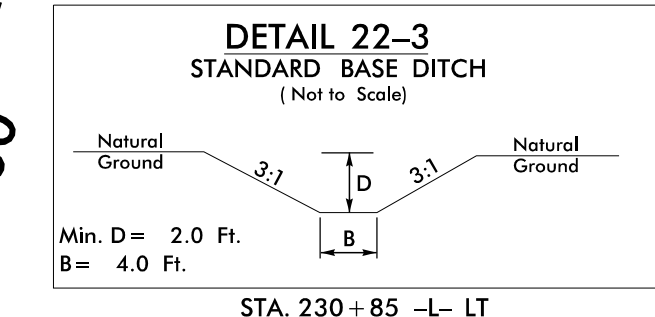

NOTE: SEE SHEET 36 & 37 FOR -L- PROFILE
SEE SHEET 37 FOR -LI- PROFILE
SEE SHEET 44 FOR -Y23- & -Y24 PROFILE
SEE SHEET 45 FOR -Y29- PROFILE
SEE SHEET 2B-7 FOR INTERSECTION DETAIL

★ PROPOSED SIGNAL
PAVEMENT REMOVAL

REVISIONS


08-AUG-2025 14:32
R:\R\04758\04758_r.dwg_psh_22.dgn
\$\$\$\$SYTIME\$\$\$\$



REVISIONS

April 01, 2024 - Right of Way Revisions - Parcel 163 - Combined overlapping -PDE- and -PUE- into new -DUE- and adjusted -TDE- due to changes to drainage structure 2212 and changes to the 2' base ditch. Parcel 165 - Revised the right of way -PDE- and -TDE- and -TCE- for changes to -Y29-design changes to the driveway entrance and routing Dry Detention Basin 222 from one side of the road to the other. Parcel 165A - adjusted -TDE- due to changes to drainage structure 2212 and changes to the 2' base ditch. Parcel 161 - Adjusted right of way at -L- Sta. 235+75 -L- for proposed sign.
May 14, 2024 - Right of Way Revision - Parcel 162 - Changed parcel numbers 172 and 174 to 162 for the same property owner (Kevin A. Robinson).
July 23, 2024 - Right of Way Revisions - Parcel 165 - Revised construction easement, PDE was removed.
August 08, 2025 - Right of Way Revisions - Parcel 159 - adjusted -TCE-, -PUE-, Parcel 164 - Right of way will request an additional deposit for the AG's office. Parcel 166 - adjusted -ROW-, -TCE-, and -PUE-.

08-AUG-2025 14:32
PS:R:\04758.rdw_psh_22.rwdgn
\$\$\$\$\$ISTRAME\$\$\$\$\$

MATCHLINE SEE SHEET RW-21
-L- STA 228+50

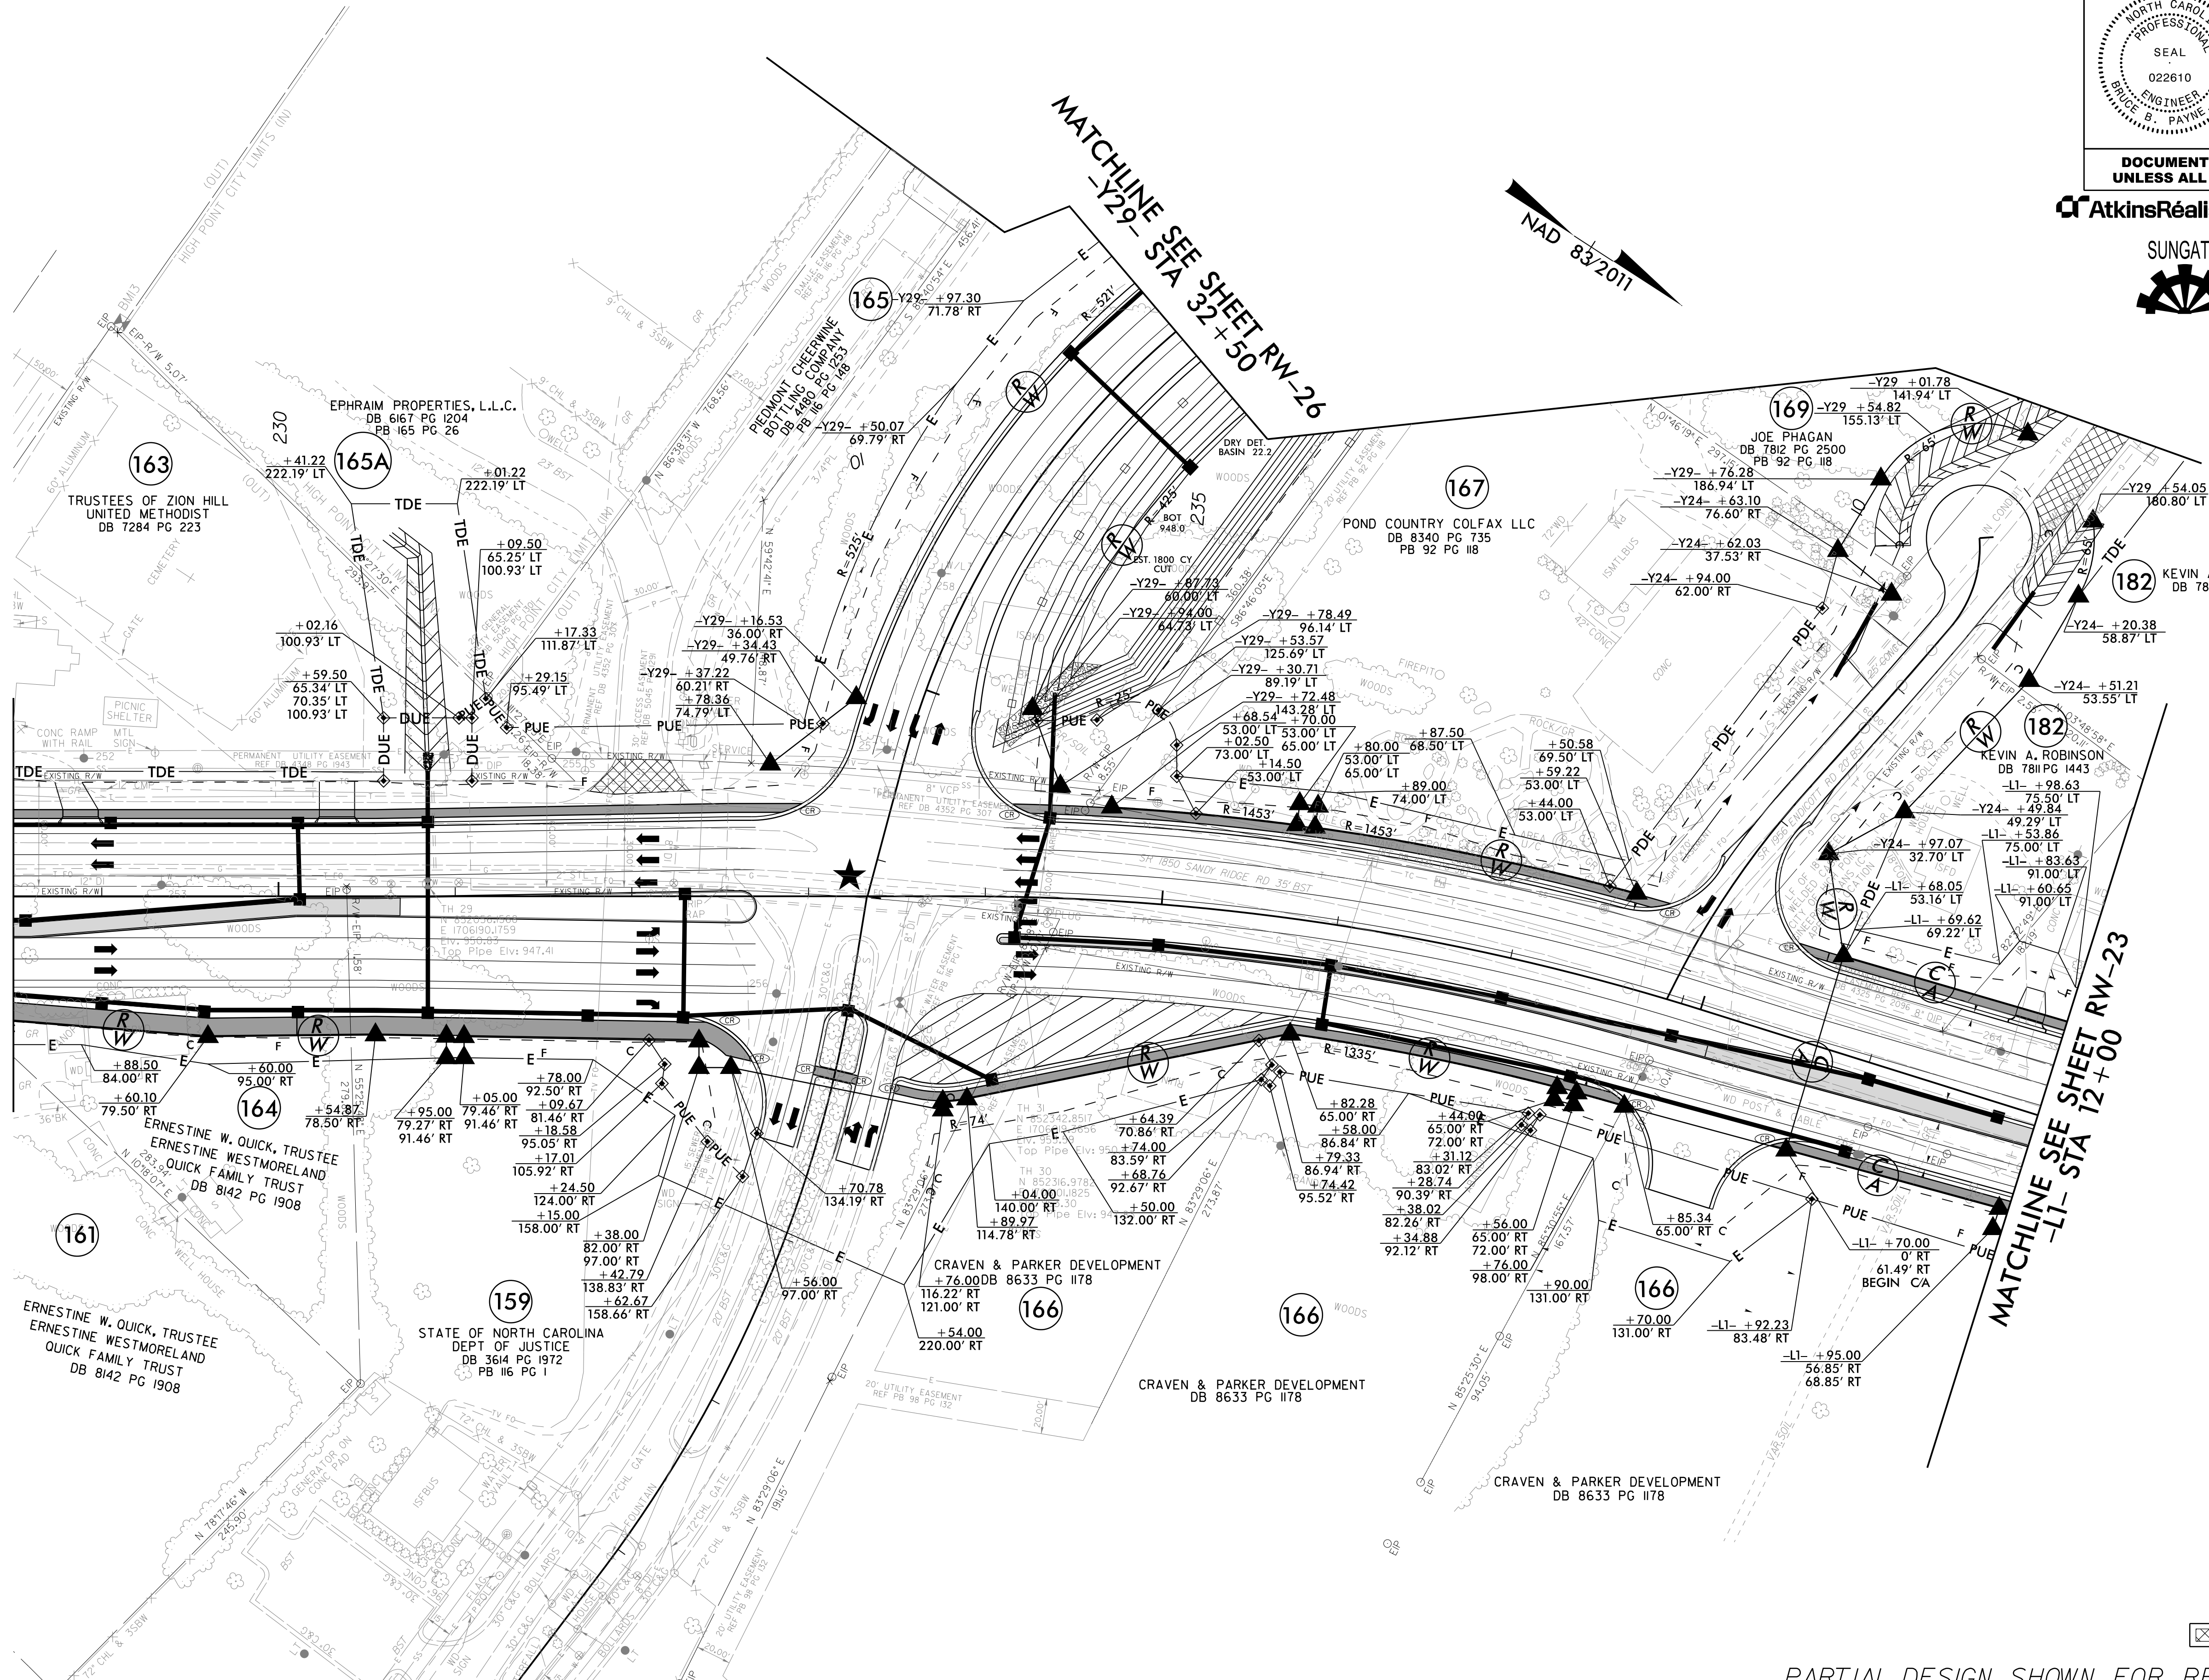

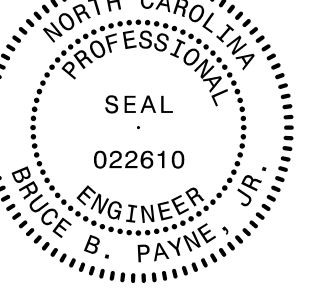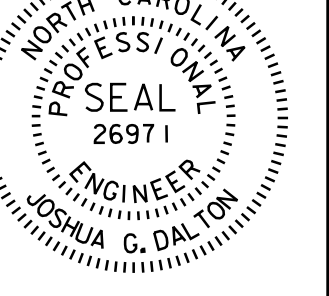PROJECT REFERENCE NO.		SHEET NO.	
U-4758		RW-22	
RW SHEET NO.		HYDRAULICS	
ROADWAY DESIGN ENGINEER		ENGINEER	
			

**DOCUMENT NOT CONSIDERED FINAL
UNLESS ALL SIGNATURES COMPLETED**

AtkinsRéalis 1616 EAST MILLBROOK ROAD, SUITE 160
RALEIGH, NORTH CAROLINA 27609
(919) 878-6888 NCBEES #P-0326

SUNGATE DESIGN GROUP, P.A.
905 JONES FRANKLIN ROAD
RALEIGH, NORTH CAROLINA 27608
TEL (919) 888-2243
ENG FIRM LICENSE NO. C-880

PARTIAL DESIGN SHOWN FOR REFERENCE ONLY.
SEE PSH 22 FOR COMPLETE DESIGN DETAILS.