


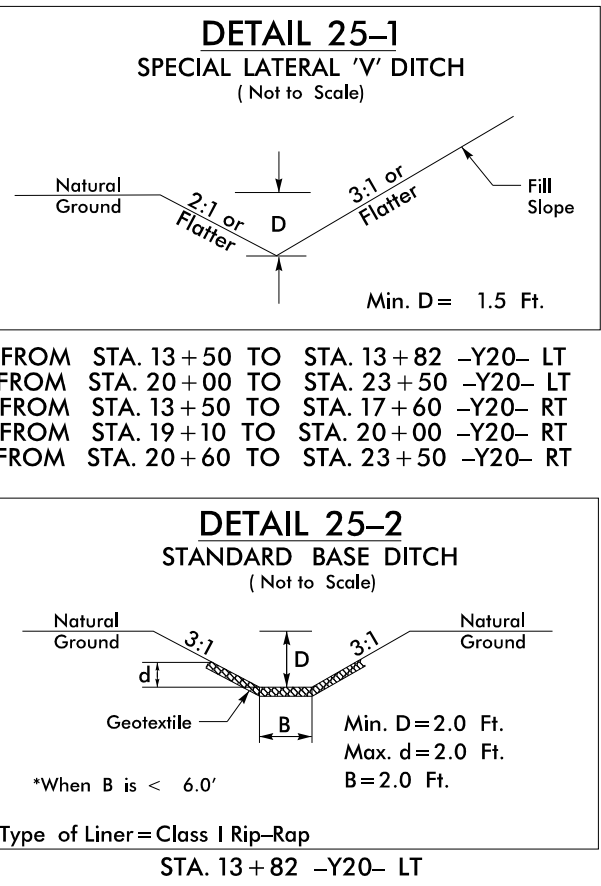


NOTE: SEE SHEET 43 FOR -Y20- PROFILE
SEE SHEET 49 FOR -DWAY23- PROFILE

REVISIONS

October 17, 2022 - Right of Way/Design Revision - Parcel 156 revised drainage and right of way; Parcel 157 - Revised drainage and right of way to avoid existing septic system; Parcel 158 - revised right of way.
 April 01, 2024 - Right of Way Revisions - Parcel 158 - Adjusted right of way for revised property line at -Y20- station 20+69+/- - RT; Parcel 158A - Added -PUE- to parcel; Parcel 159 - Right of Way Revisions - Parcel 158 - Adjusted right of way; 

08-AUG-2025 14:33
 RS:R:\04758.rdw.psh.25.rdw.dgn
 \$\$\$SYSTRANAME\$\$\$


MATCHLINE SEE SHEET 21
 -Y20- STA 13+50

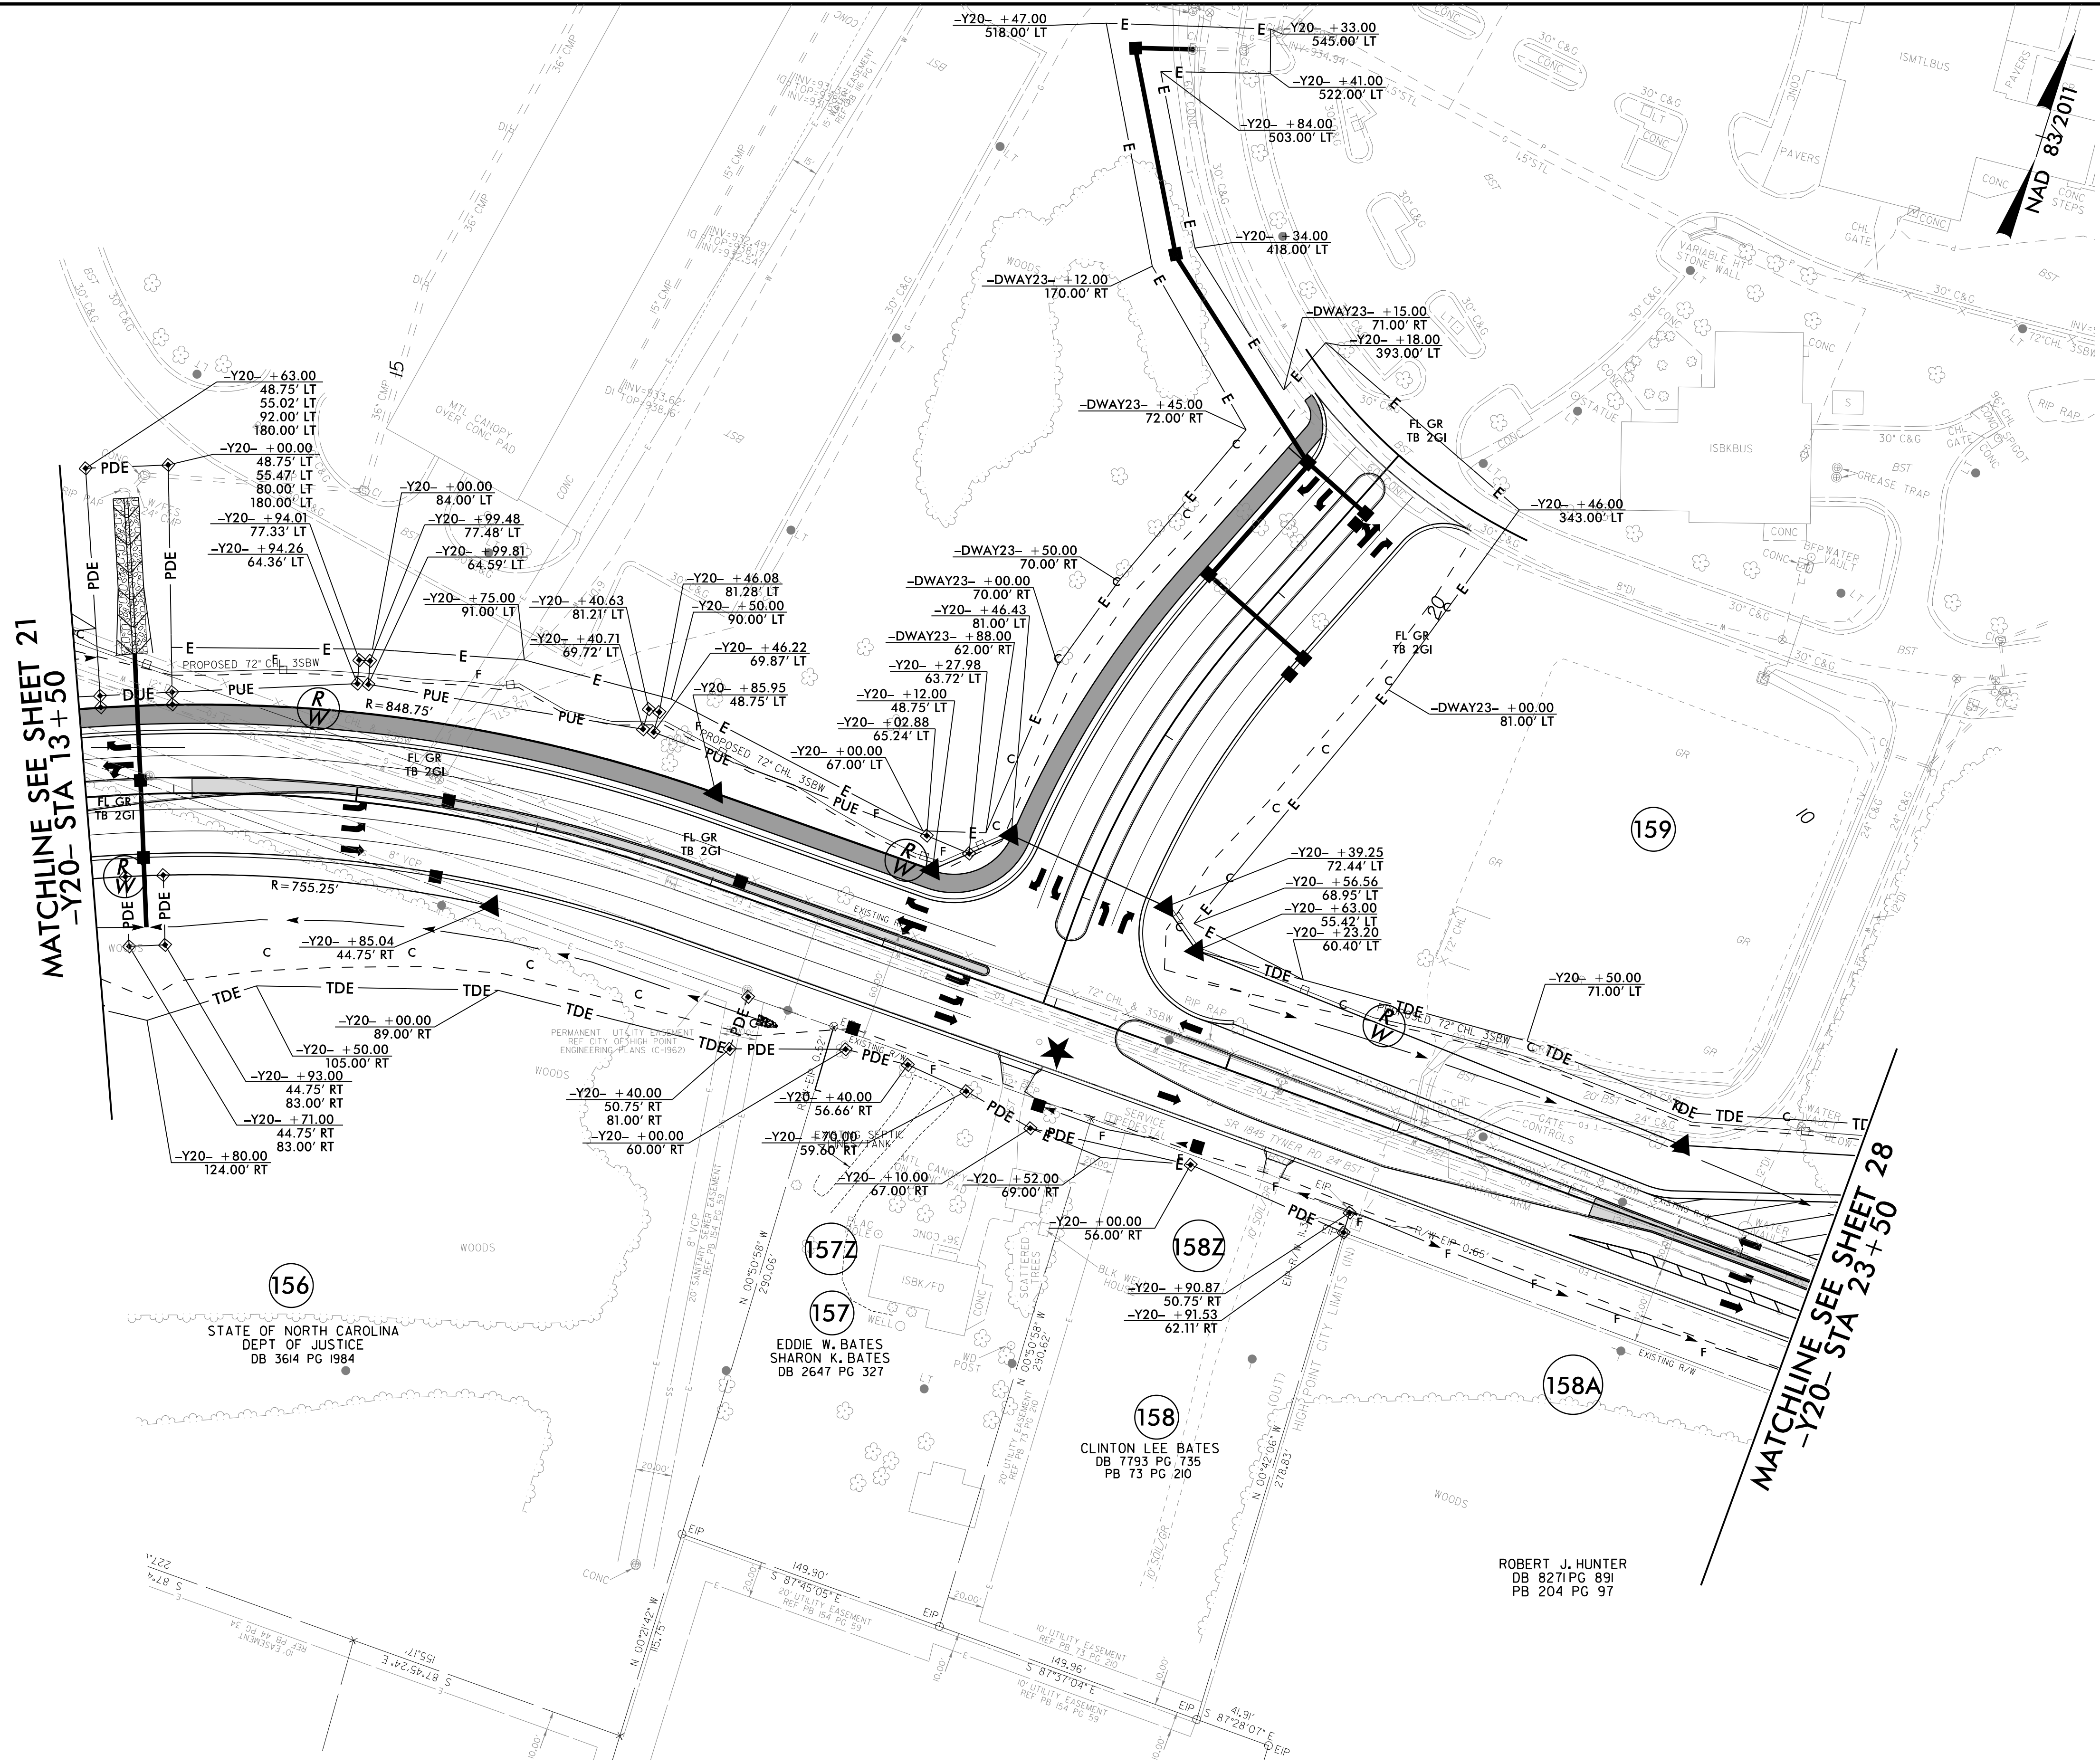

MATCHLINE SEE SHEET 28
 -Y20- STA 23+50

XXXXX PAVEMENT REMOVAL

PARTIAL DESIGN SHOWN FOR REFERENCE ONLY.
 SEE PSH 25 FOR COMPLETE DESIGN DETAILS

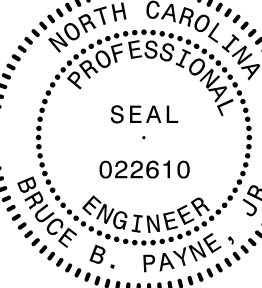PROJECT REFERENCE NO. <i>U-4758</i>		SHEET NO. <i>RW-25</i>	
RW SHEET NO.			
ROADWAY DESIGN ENGINEER		HYDRAULICS ENGINEER	
			
DOCUMENT NOT CONSIDERED FINAL UNLESS ALL SIGNATURES COMPLETED			

AtkinsRéalis
 1616 EAST MILLBROOK ROAD, SUITE 160
 RALEIGH, NORTH CAROLINA 27609
 TEL (919) 878-6888 NCBES #P-0326

SUNGATE DESIGN GROUP, P.A.
 905 JONES FRANKLIN ROAD
 RALEIGH, NORTH CAROLINA 27608
 TEL (919) 888-2243 ENG FIRM LICENSE NO. C-880