



NOTE: SEE SHEET 43 FOR -Y20- PROFILE
SEE SHEET 49 FOR -DWAY24- PROFILE
SEE SHEET 49 FOR -DWAY26- PROFILE

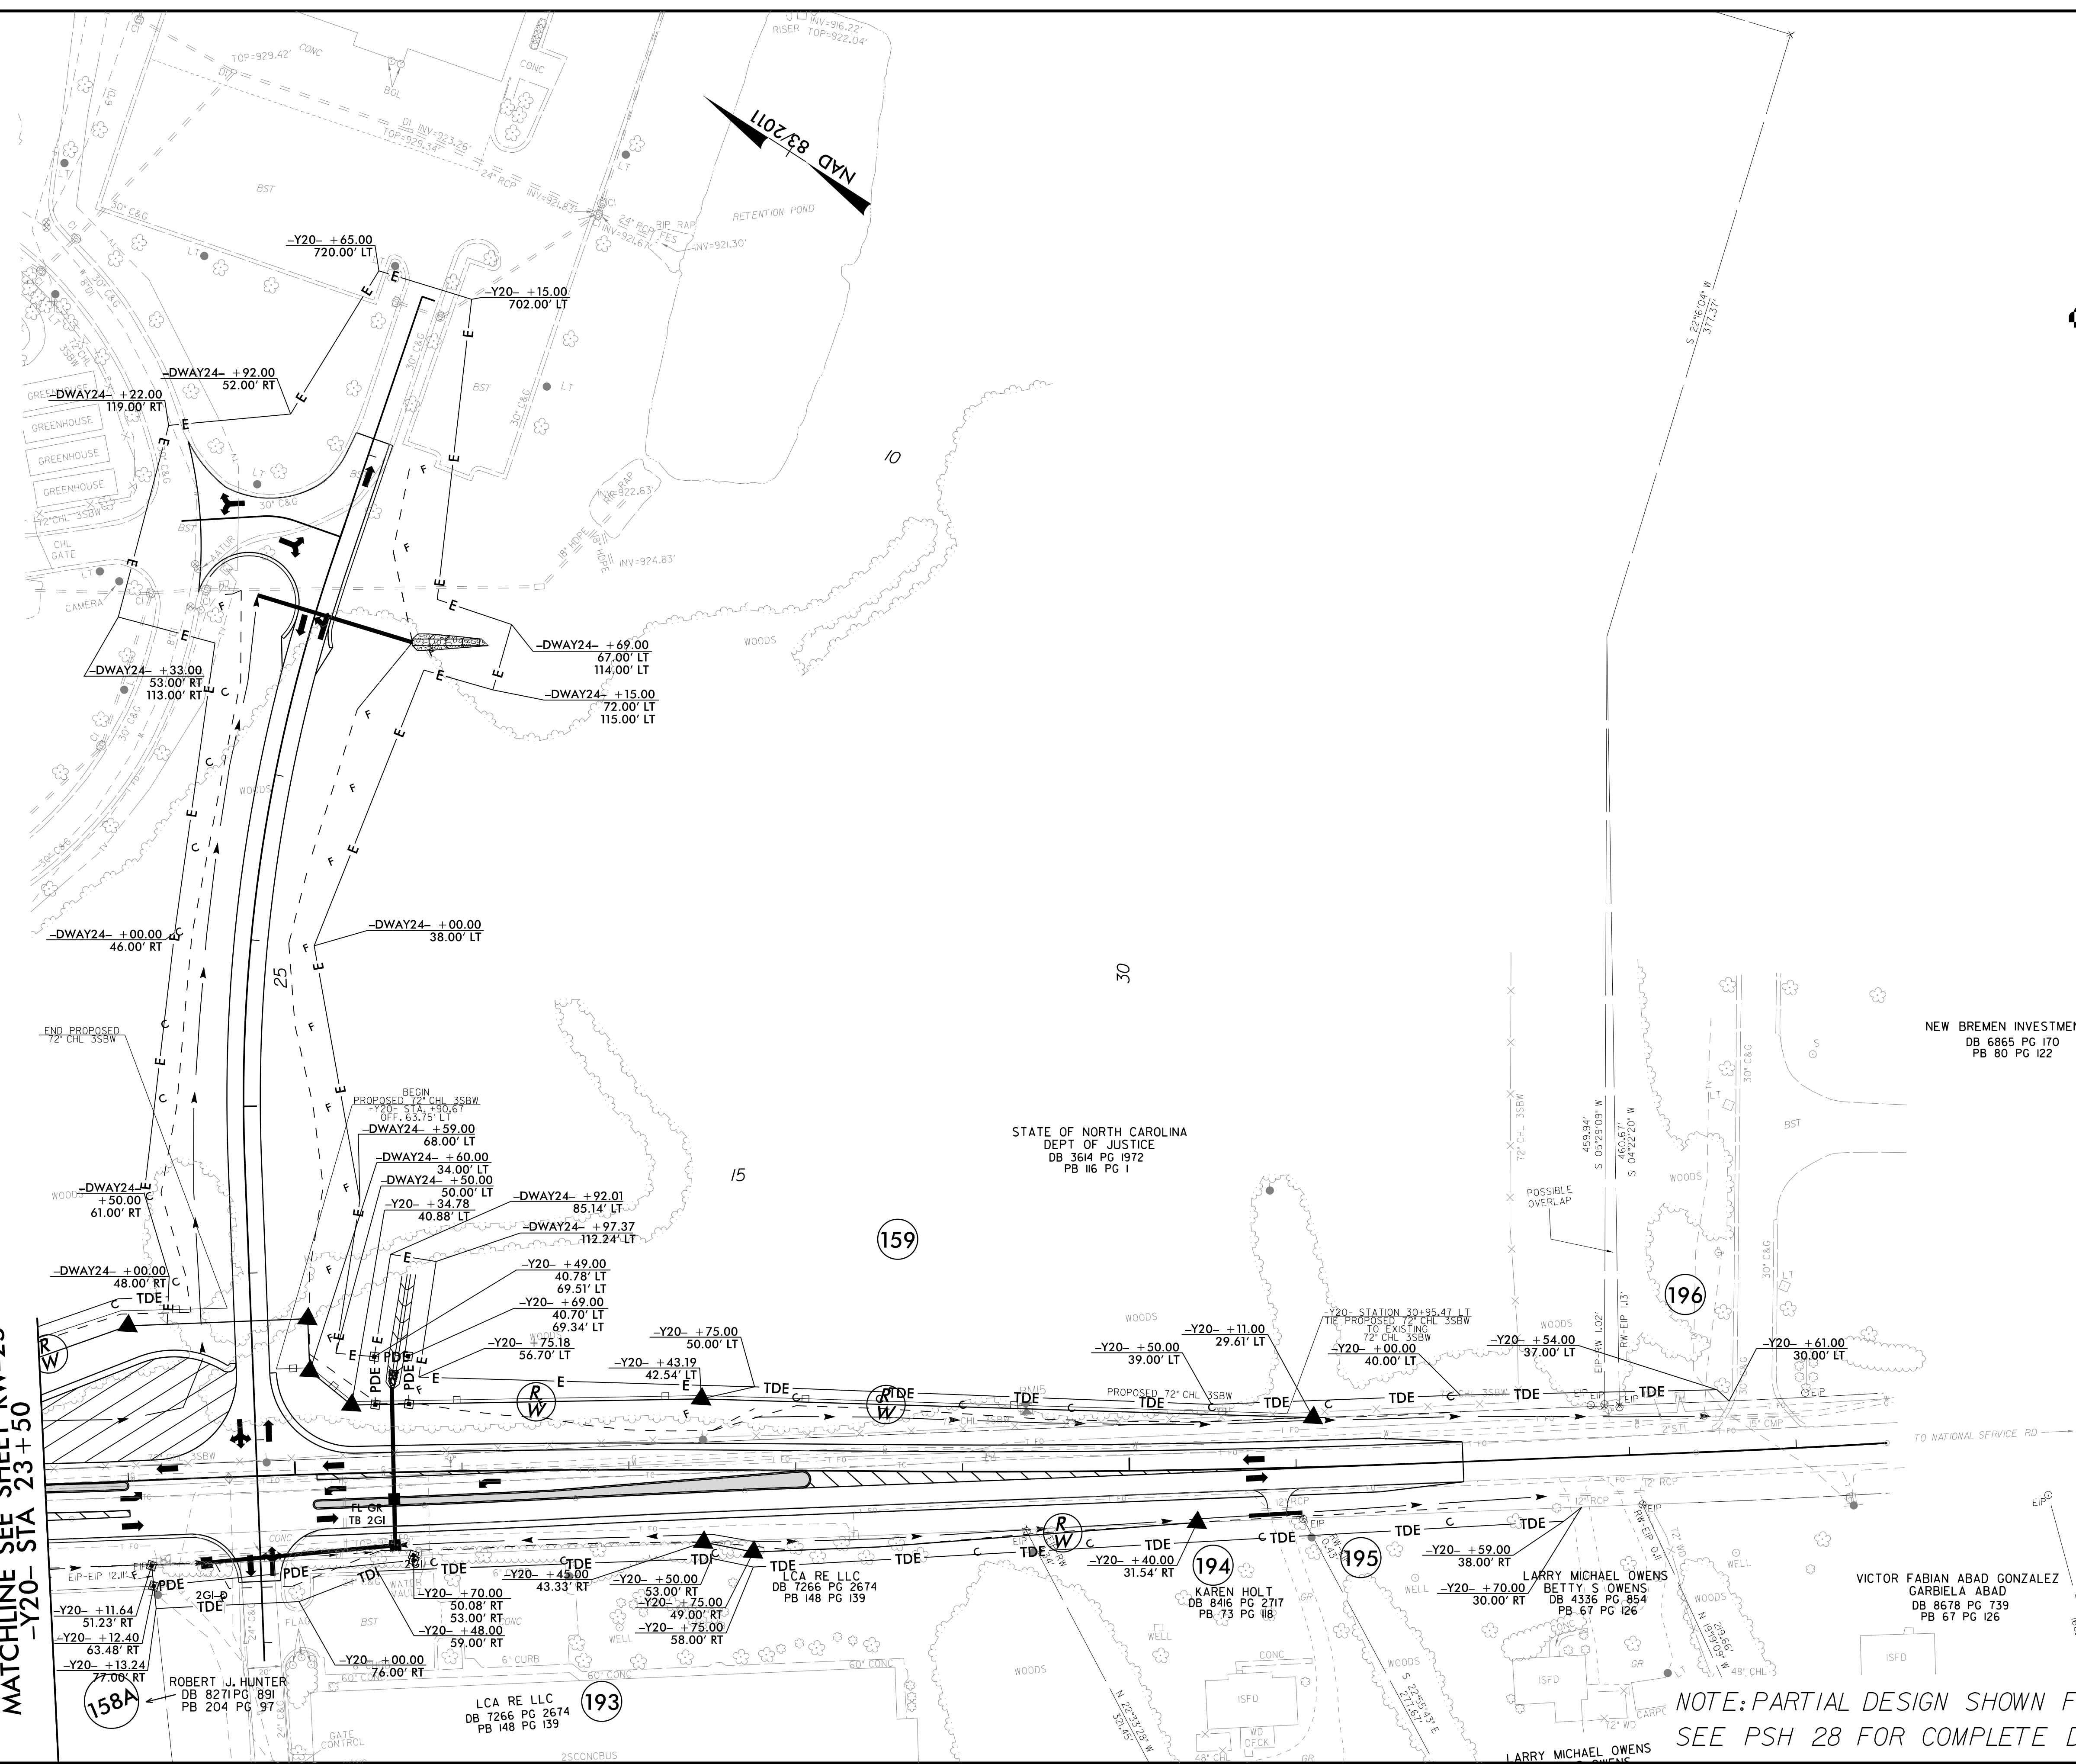
08-AUG-2025 14:35
R:\Roadway\Proj\U4758_rdy_psh-28.dgn
\$\$\$\$\$USERNAME\$\$\$\$\$

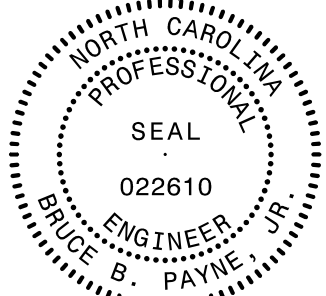
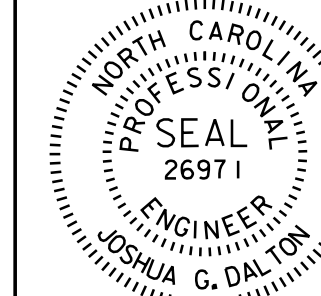
August 08, 2025 - Right of Way, Retention Ponds, Parcel 158A - added, -TDE - Parcel 159 - added, -TDE - Parcel 193 - added, -TDE - and -ROW -; Parcel 194 - added, -ROW - and -TDE -; Parcel 195 - added, -TDE -; Parcel 196 - added, -TDE -.

REVISIONS

08-AUG-2025 14:35
R:\Roadway\Projects\14758\rdy_psh_28.rwdgn
JUSHERNAME

MATCHLINE SEE SHEET RW-25
-Y20- STA 23+50



PROJECT REFERENCE NO. <i>U-4758</i>		SHEET NO. <i>RW-28</i>	
RW SHEET NO.			
ROADWAY DESIGN ENGINEER 		HYDRAULICS ENGINEER 	
DOCUMENT NOT CONSIDERED FINAL UNLESS ALL SIGNATURES COMPLETED			



1616 EAST MILLBROOK ROAD, SUITE 160
RALEIGH, NORTH CAROLINA 27609
(919) 876-8888 NCBEES #F-0326



SUNGATE DESIGN GROUP, P.A.
905 JONES FRANKLIN ROAD
RALEIGH, NORTH CAROLINA 27606
TEL (919) 858-2243
ENG FIRM LICENSE NO. C-890

NOTE: PARTIAL DESIGN SHOWN FOR REFERENCE ONLY.
SEE PSH 28 FOR COMPLETE DETAILS.