

330

370


360

340

350

C350

B10

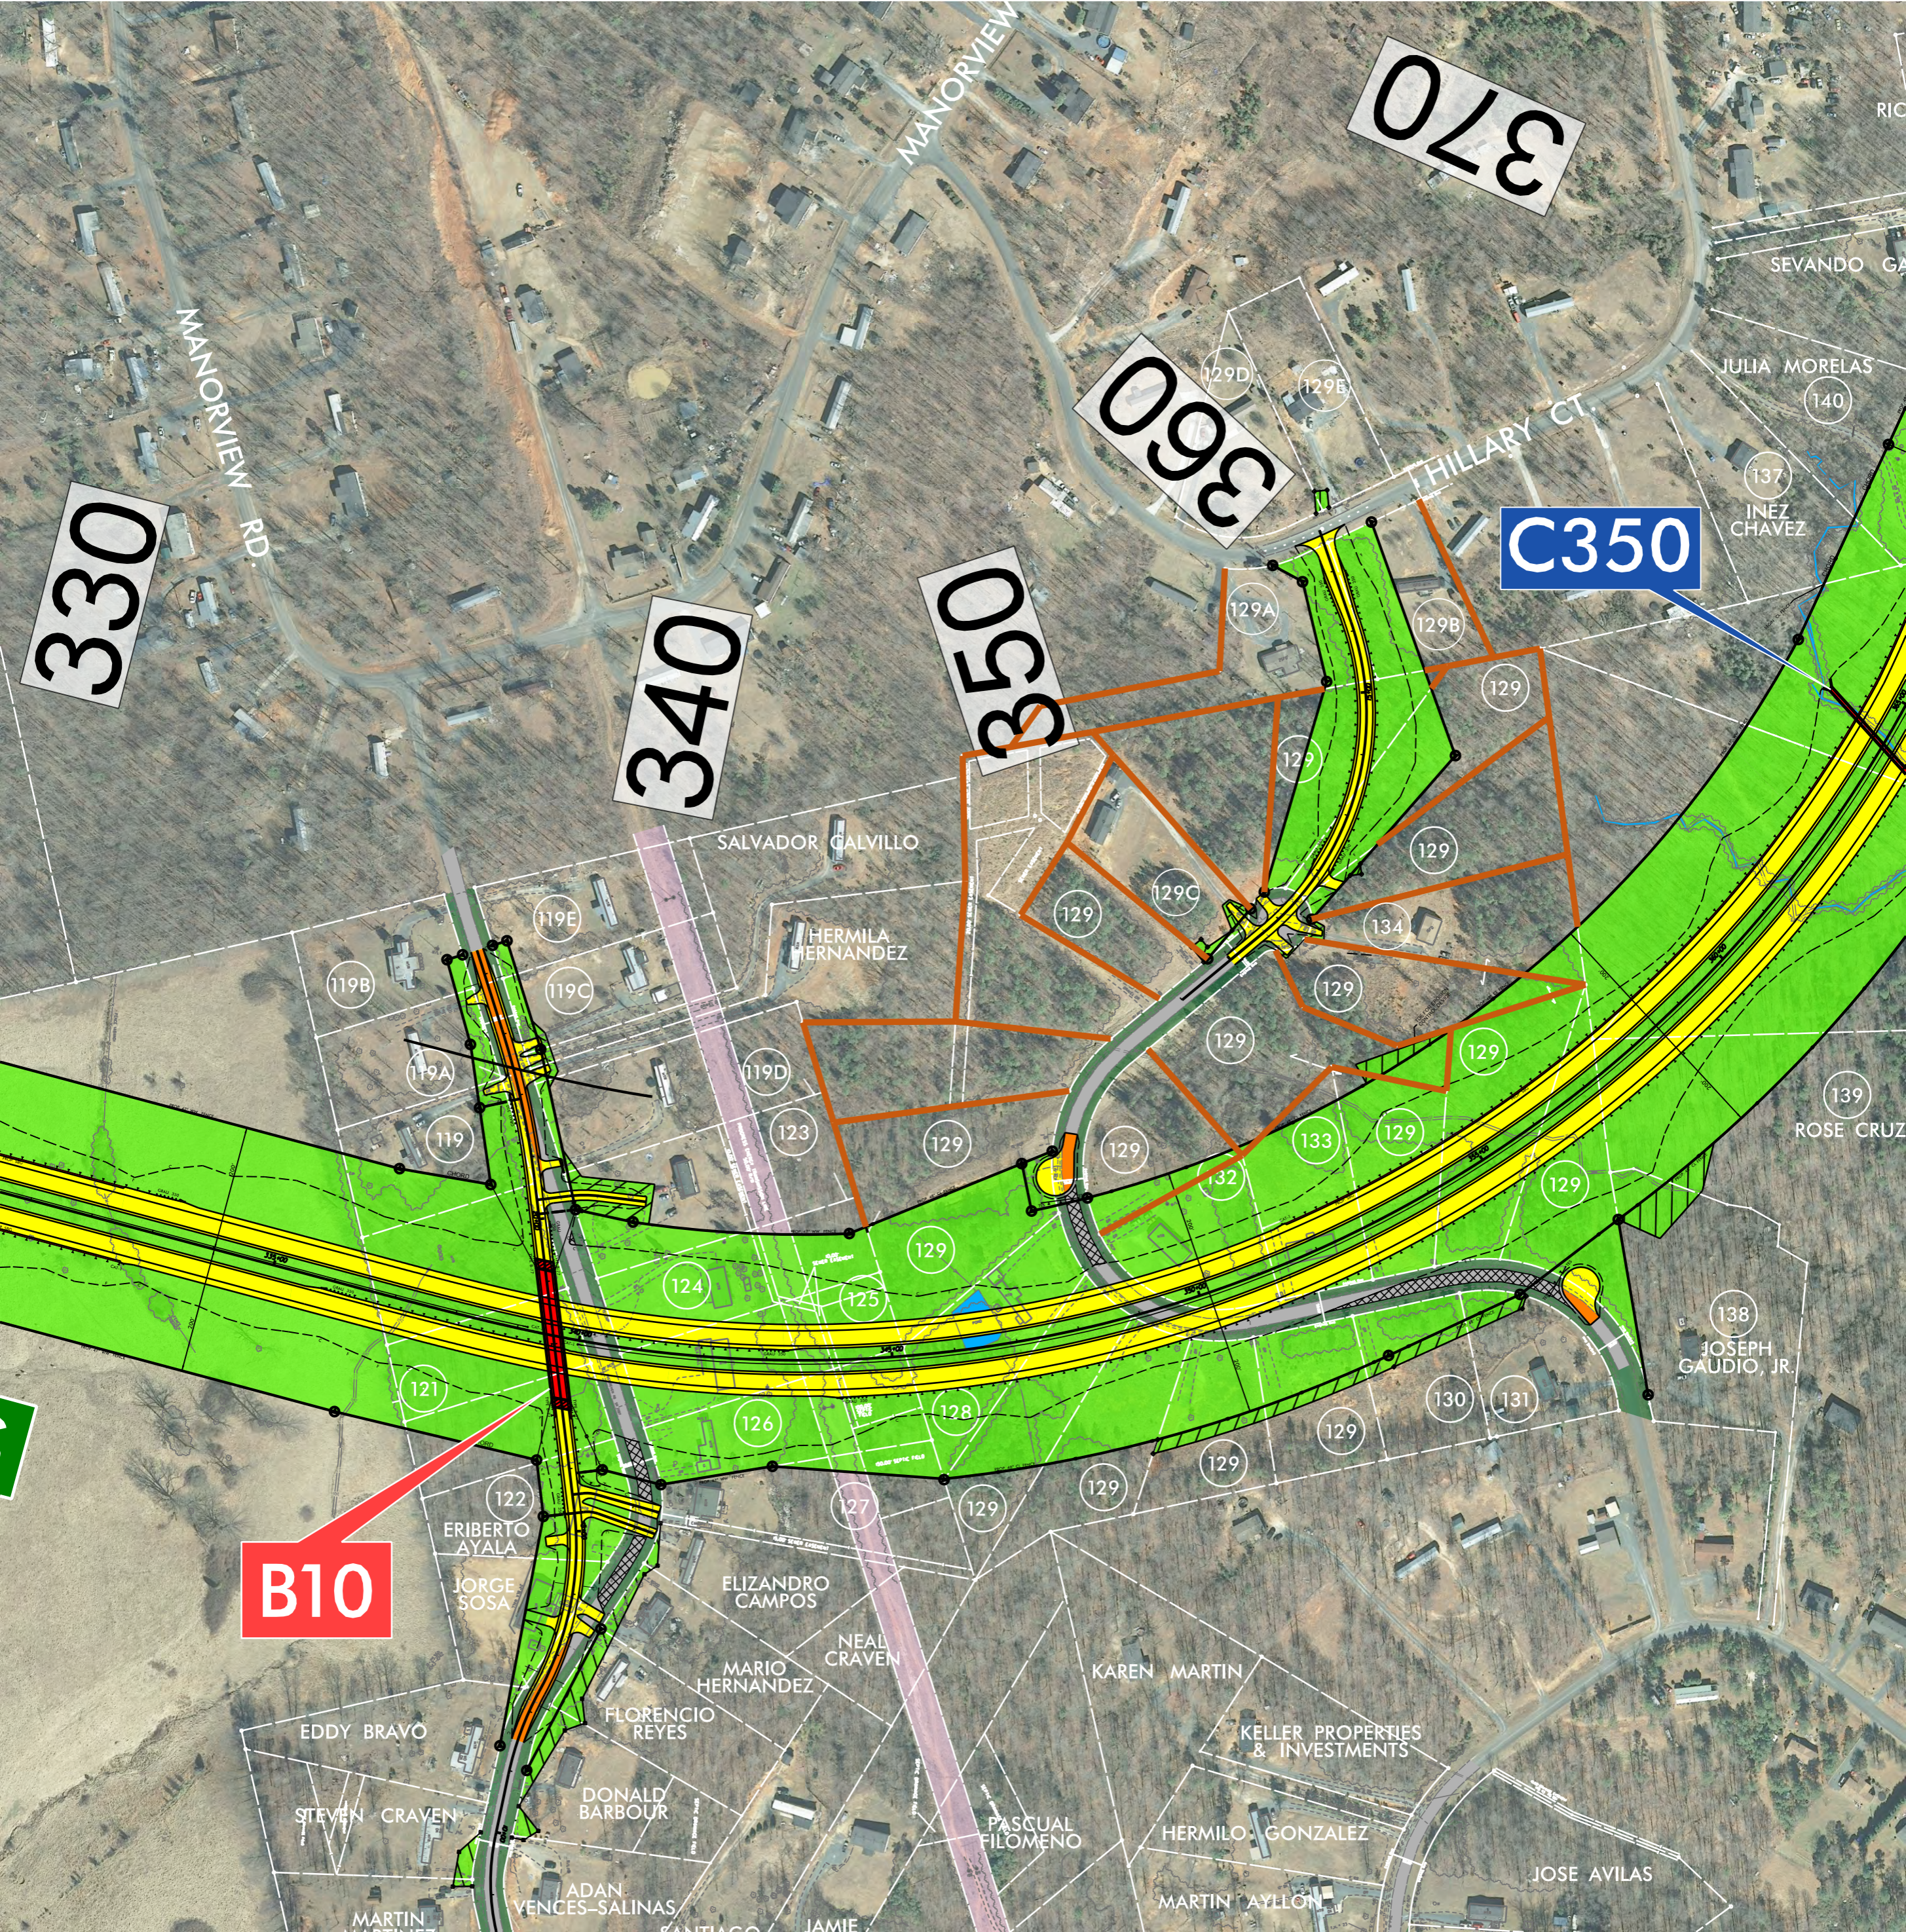

MANORVIEW RD.

MANORVIEW

HILLARY CT.

SALVADOR GALVILLO

HERMILA HERNANDEZ

ERIBERTO AYALA

JORGE SOSA

ELIZANDRO CAMPOS

NEAL CRAVEN

MARIO HERNANDEZ

KAREN MARTIN

KELLER PROPERTIES & INVESTMENTS

HERMILO GONZALEZ

JOSE AVILAS

EDDY BRAVO

FLORENCIO REYES

DONALD BARBOUR

ADAN VENCES-SALINAS

PASCUAL FILOMENO

MARTIN AYLLON

STEVEN CRAVEN

MARTIN

SANTIAGO

JAMIE

SEVANDO GA

JULIA MORELAS

INEZ CHAVEZ

ROSE CRUZ

JOSEPH GAUDIO, JR.