
ALTERNATIVES II & ...



THP PROJECT R-2553 (3446 LENOIR COUNTY KINSTON BYPASS

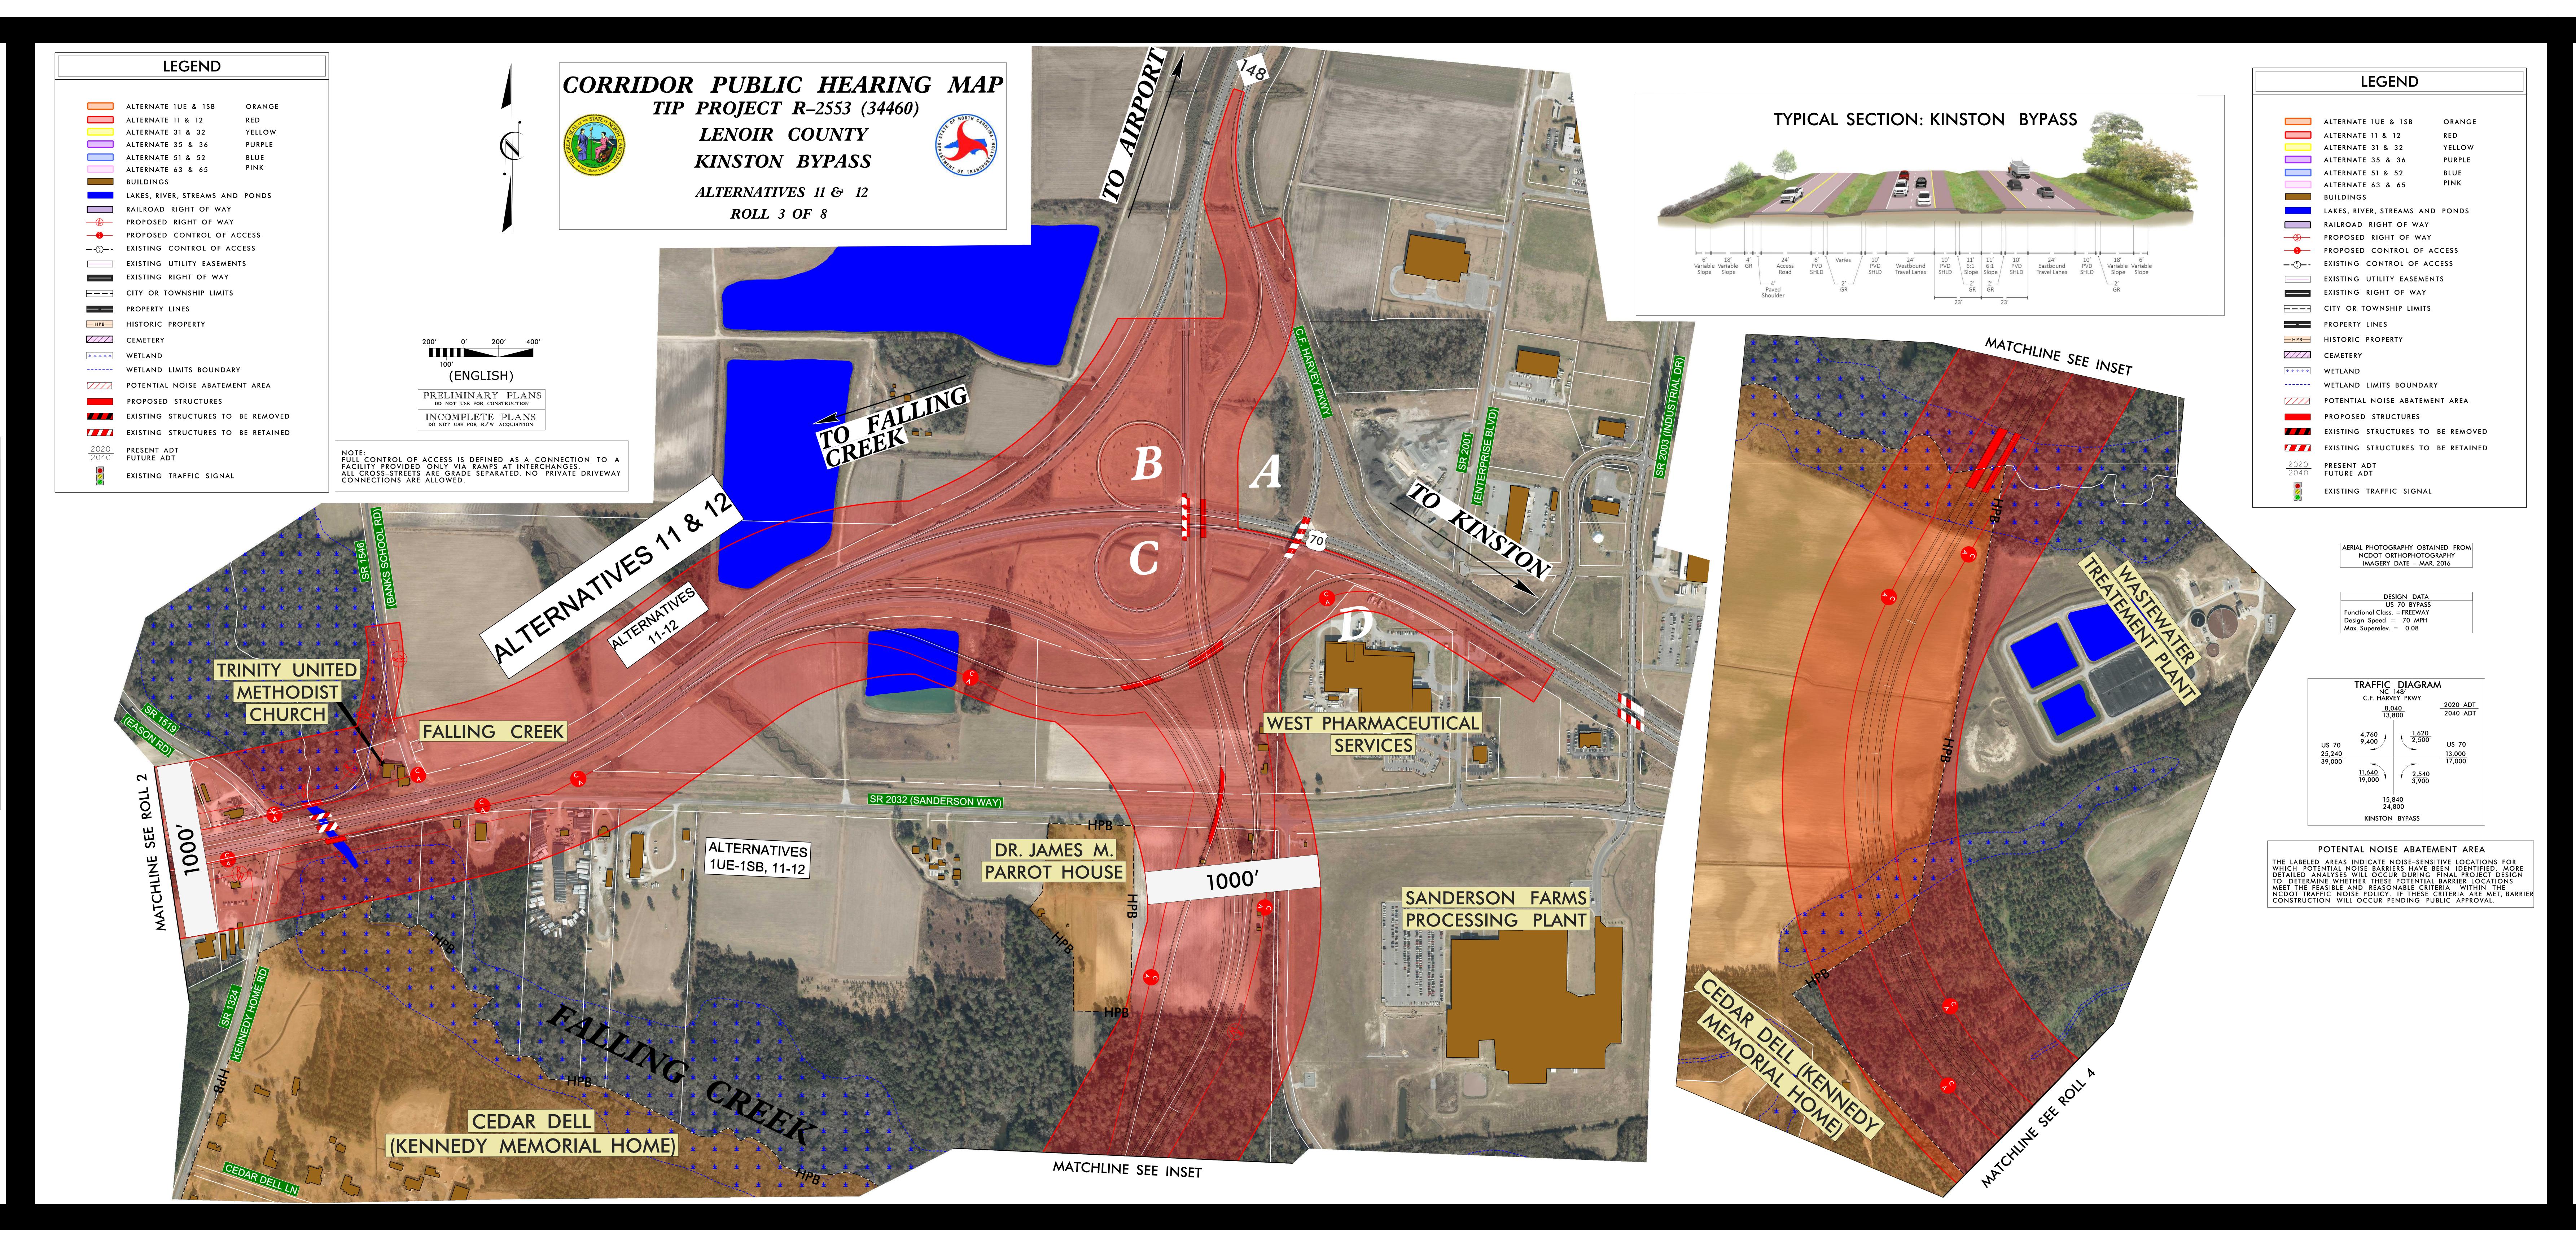





TIP PROJECT R-2553 (3446) LENOIR COUNTY KINSTON BYPASS ALTERNATIVES II & 12

