


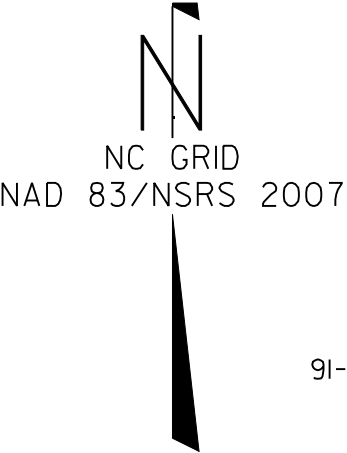

9I-0067-3

GREENLEVEL BEAVER DAM, LLC
DB I2635 PG 0068

APPROXIMATE LOCATION
OF A 6" FORCE MAIN PER
THE TOWN OF CARY SANITARY SEWER
AS-BUILT PLANS FOR
BACHELOR BRANCH INTERCEPTOR AND
PUMP STATION ELIMINATION
(SEE SHEET NO. PPI-15).

*B.M.-50
-EL- 13+82.98 28.42' LEFT
ELEV.=275.83'
"R/R SPIKE SET IN 20" PINE"

TOP=275.91'
INV=262.48' MH

40' TOWN OF CARY UTILITY ESMT.

30° DIP

GREEN LEVEL WEST ROAD
23.6' BST

18" RCP

0.44' EIP TO R/W

TOP=275.70'
INV=261.25' MH

30.00' ACCESS EASEMENT

WARREN, CHIP B.
DB I3736 PG 2527
BM 2003 PG I650

STROTHER, DOUGLAS M.
DB I0490 PG 0397
BM 2003 PG I650

TOWN OF CARY
DB I0562 PG 2395
BM 2003 PG 2078

TOWN OF CARY
DB I0628 PG 663
BM 2004 PG 50

9I0067

BACHELOR BRANCH

BENT=273.03
SEAT=273.04

SEAT=273.17'
BENT=273.07'

BENT=273.08'
SEAT=273.14'

9I-0067-2

BEAVER DAM ROAD (SR I906)
19.6' BST

JOHNSON, DARLENE J.
DB 8839 PG 458