


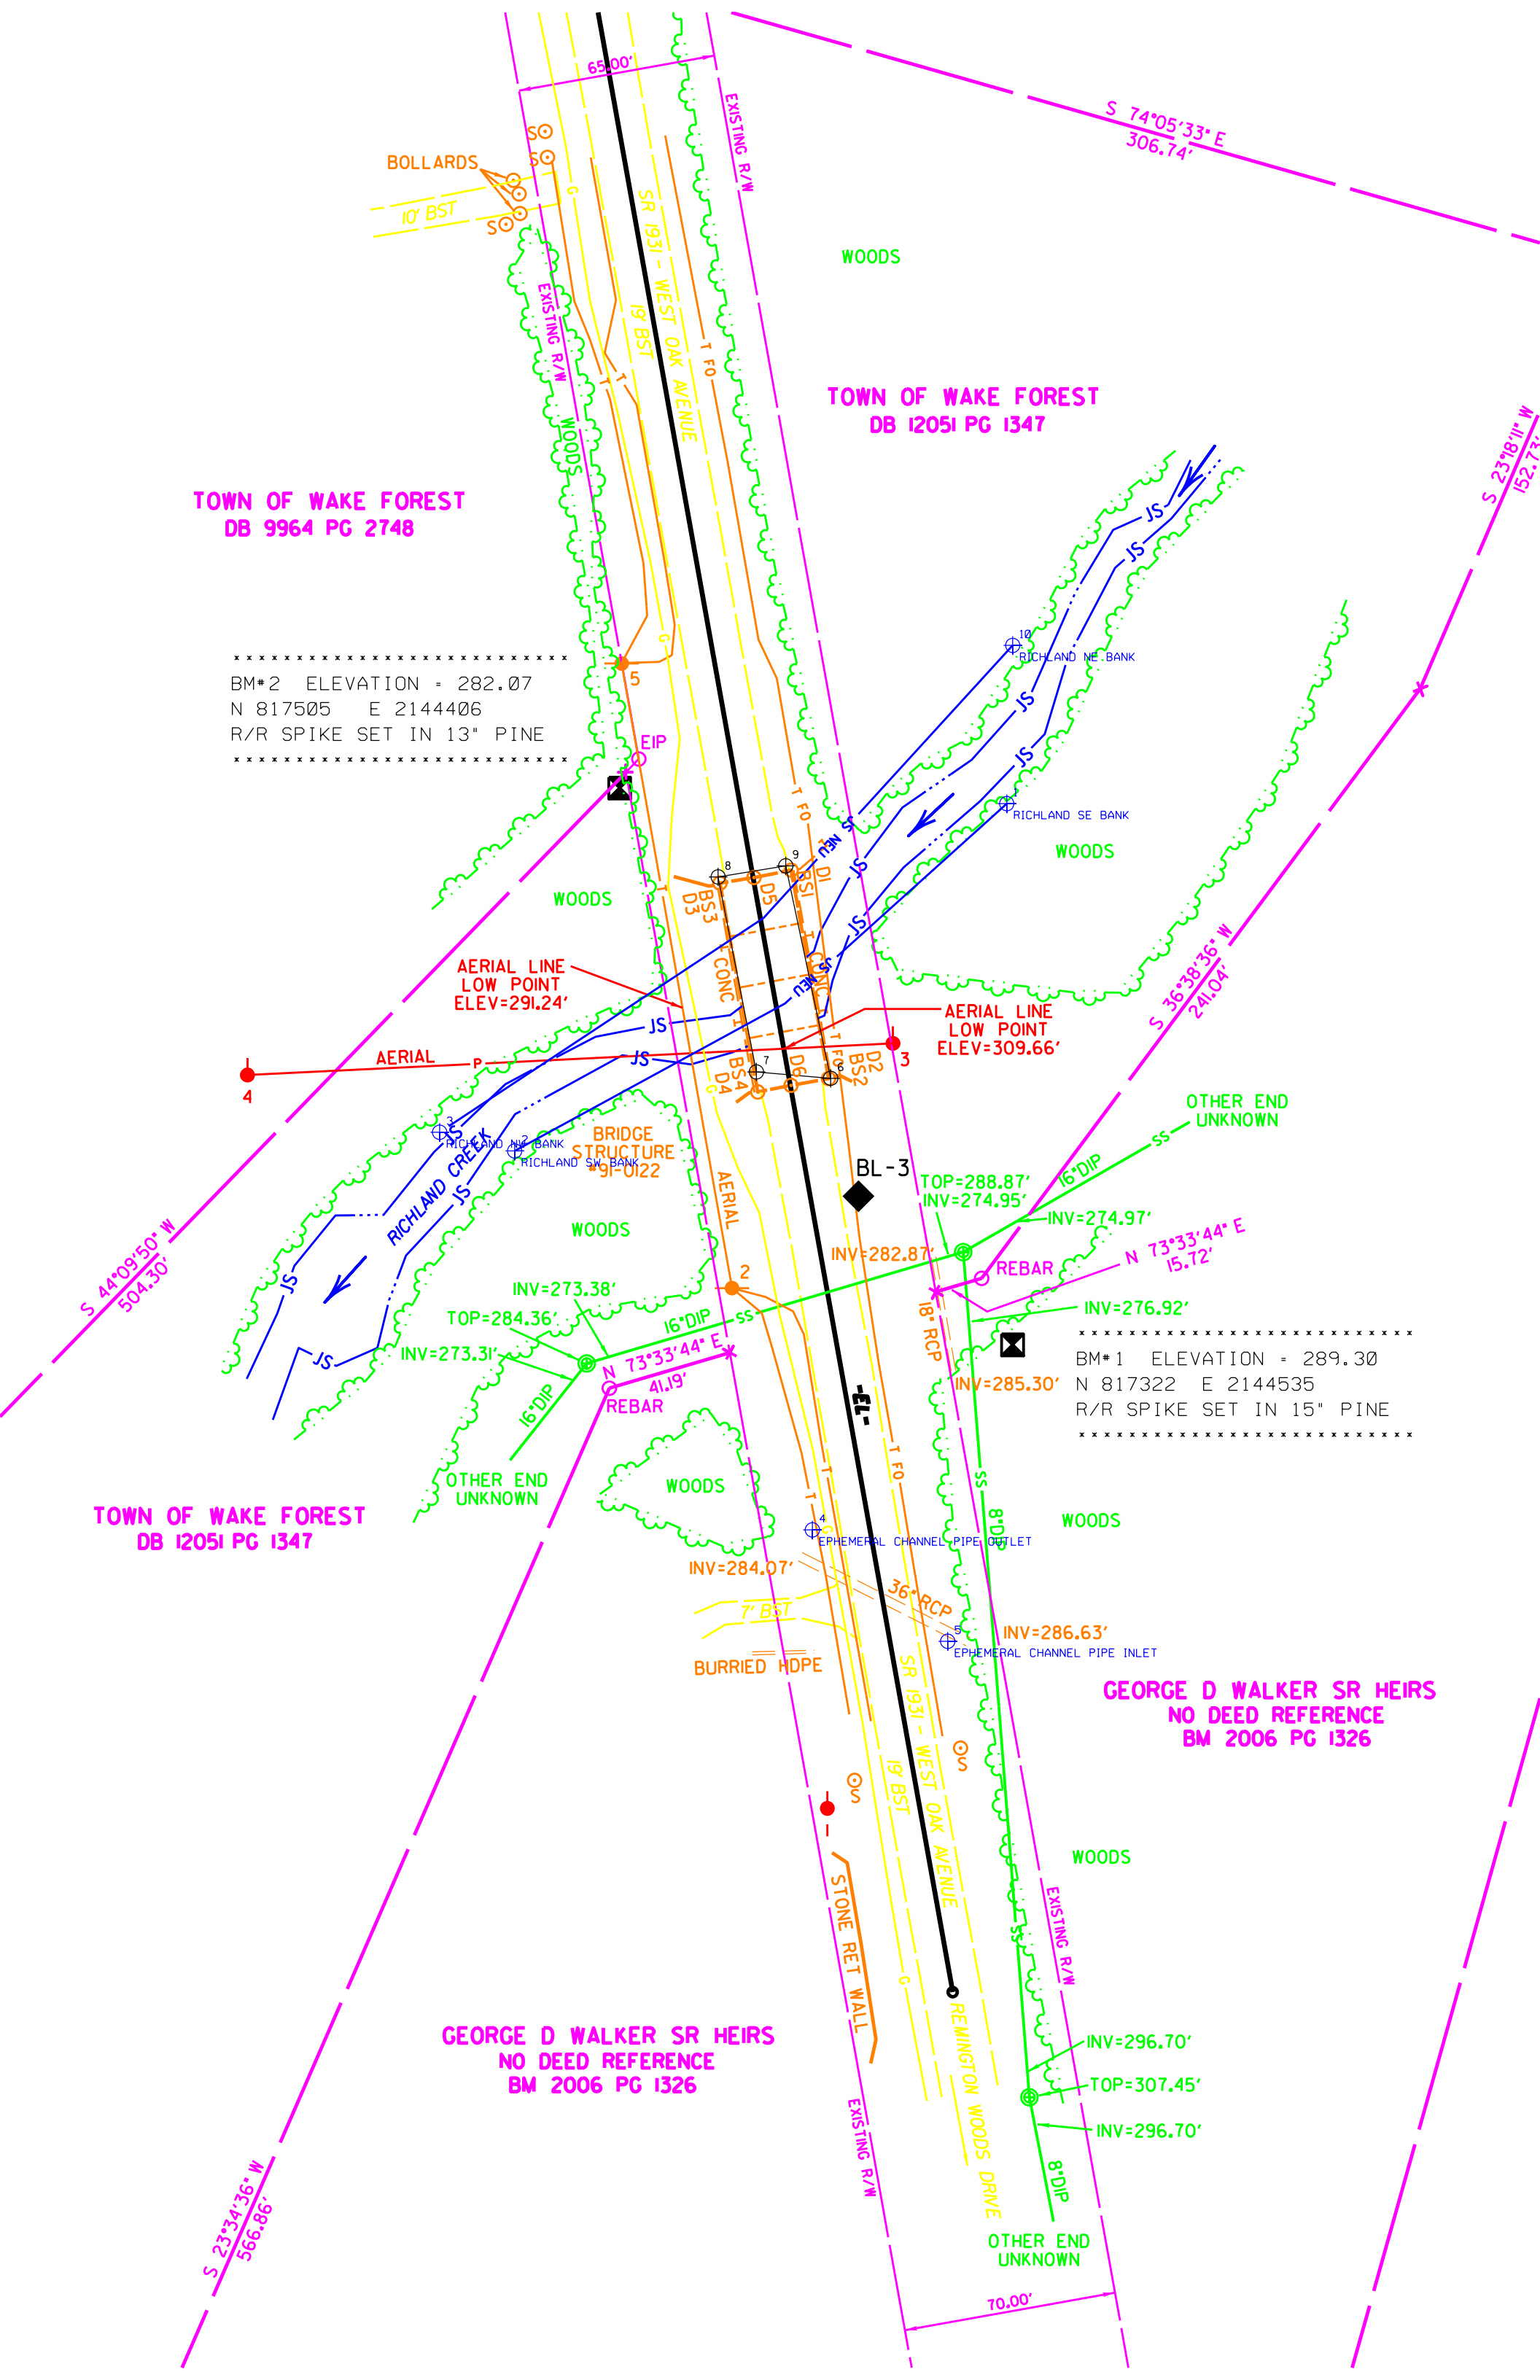

TOWN OF WAKE FOREST
DB 9964 PG 2748

TOWN OF WAKE FOREST
DB I205I PG I347

BM#2 ELEVATION = 282.07
N 817505 E 2144406
R/R SPIKE SET IN 13" PINE

BM#1 ELEVATION = 289.30
N 817322 E 2144535
R/R SPIKE SET IN 15" PINE

TOWN OF WAKE FOREST
DB I205I PG I347

GEORGE D WALKER SR HEIRS
NO DEED REFERENCE
BM 2006 PG I326

GEORGE D WALKER SR HEIRS
NO DEED REFERENCE
BM 2006 PG I326