
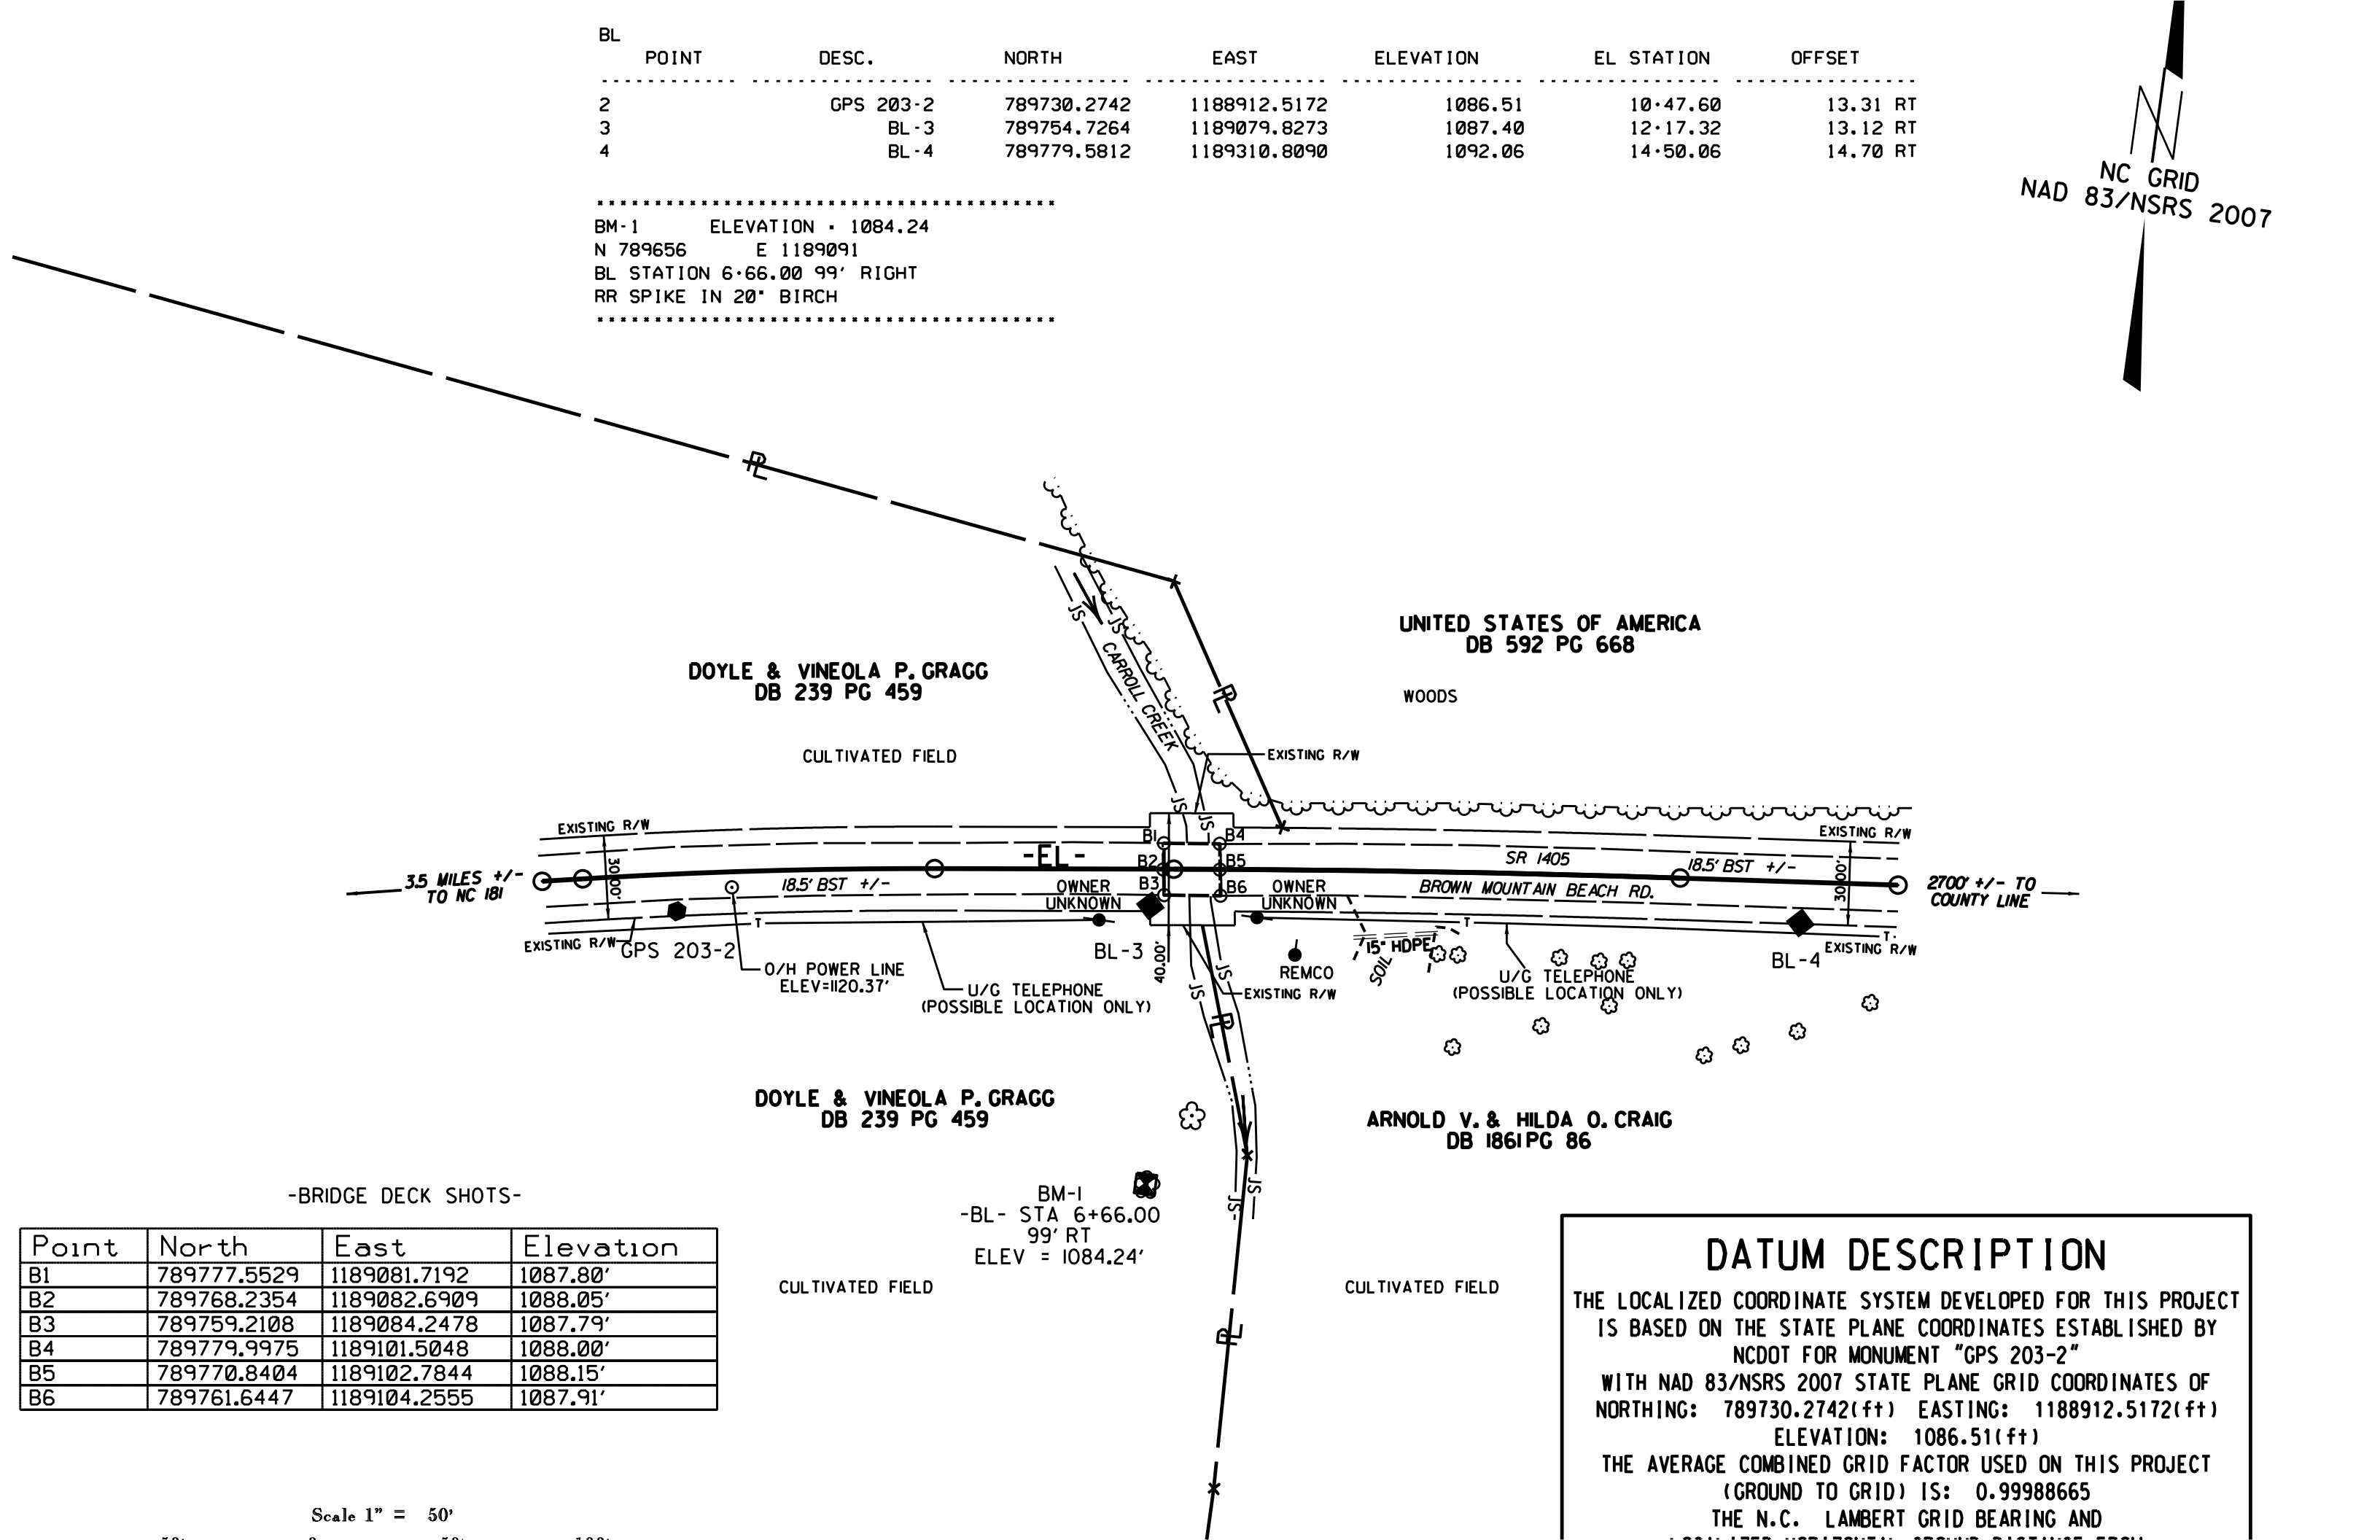


BL	POINT	DESC.	NORTH	EAST	ELEVATION	EL STATION	OFFSET
2		GPS 203-2	789730.2742	1188912.5172	1086.51	10+47.60	13.31 RT
3		BL-3	789754.7264	1189079.8273	1087.40	12+17.32	13.12 RT
4		BL-4	789779.5812	1189310.8090	1092.06	14+50.06	14.70 RT

 BM-1 ELEVATION = 1084.24
 N 789656 E 1189091
 BL STATION 6+66.00 99' RIGHT
 RR SPIKE IN 20" BIRCH

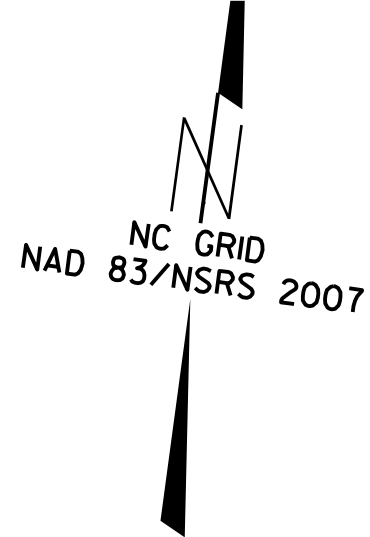

-BRIDGE DECK SHOTS-

Point	North	East	Elevation
B1	789777.5529	1189081.7192	1087.80'
B2	789768.2354	1189082.6909	1088.05'
B3	789759.2108	1189084.2478	1087.79'
B4	789779.9975	1189101.5048	1088.00'
B5	789770.8404	1189102.7844	1088.15'
B6	789761.6447	1189104.2555	1087.91'

BM-1
 -BL- STA 6+66.00
 99' RT
 ELEV = 1084.24'

DATUM DESCRIPTION

THE LOCALIZED COORDINATE SYSTEM DEVELOPED FOR THIS PROJECT IS BASED ON THE STATE PLANE COORDINATES ESTABLISHED BY NCDOT FOR MONUMENT "GPS 203-2"

WITH NAD 83/NSRS 2007 STATE PLANE GRID COORDINATES OF
 NORTHING: 789730.2742(±) EASTING: 1188912.5172(±)
 ELEVATION: 1086.51(±)

THE AVERAGE COMBINED GRID FACTOR USED ON THIS PROJECT (GROUND TO GRID) IS: 0.99988665

THE N.C. LAMBERT GRID BEARING AND

Scale 1" = 50'