


LOCALIZED HORIZONTAL GROUND DISTANCE FROM
"GPS-1" TO -L- STATION IS

ALL LINEAR DIMENSIONS ARE LOCALIZED HORIZONTAL DISTANCES
VERTICAL DATUM USED IS NAVD 88

83/VC GRID
83/NSRS 2007

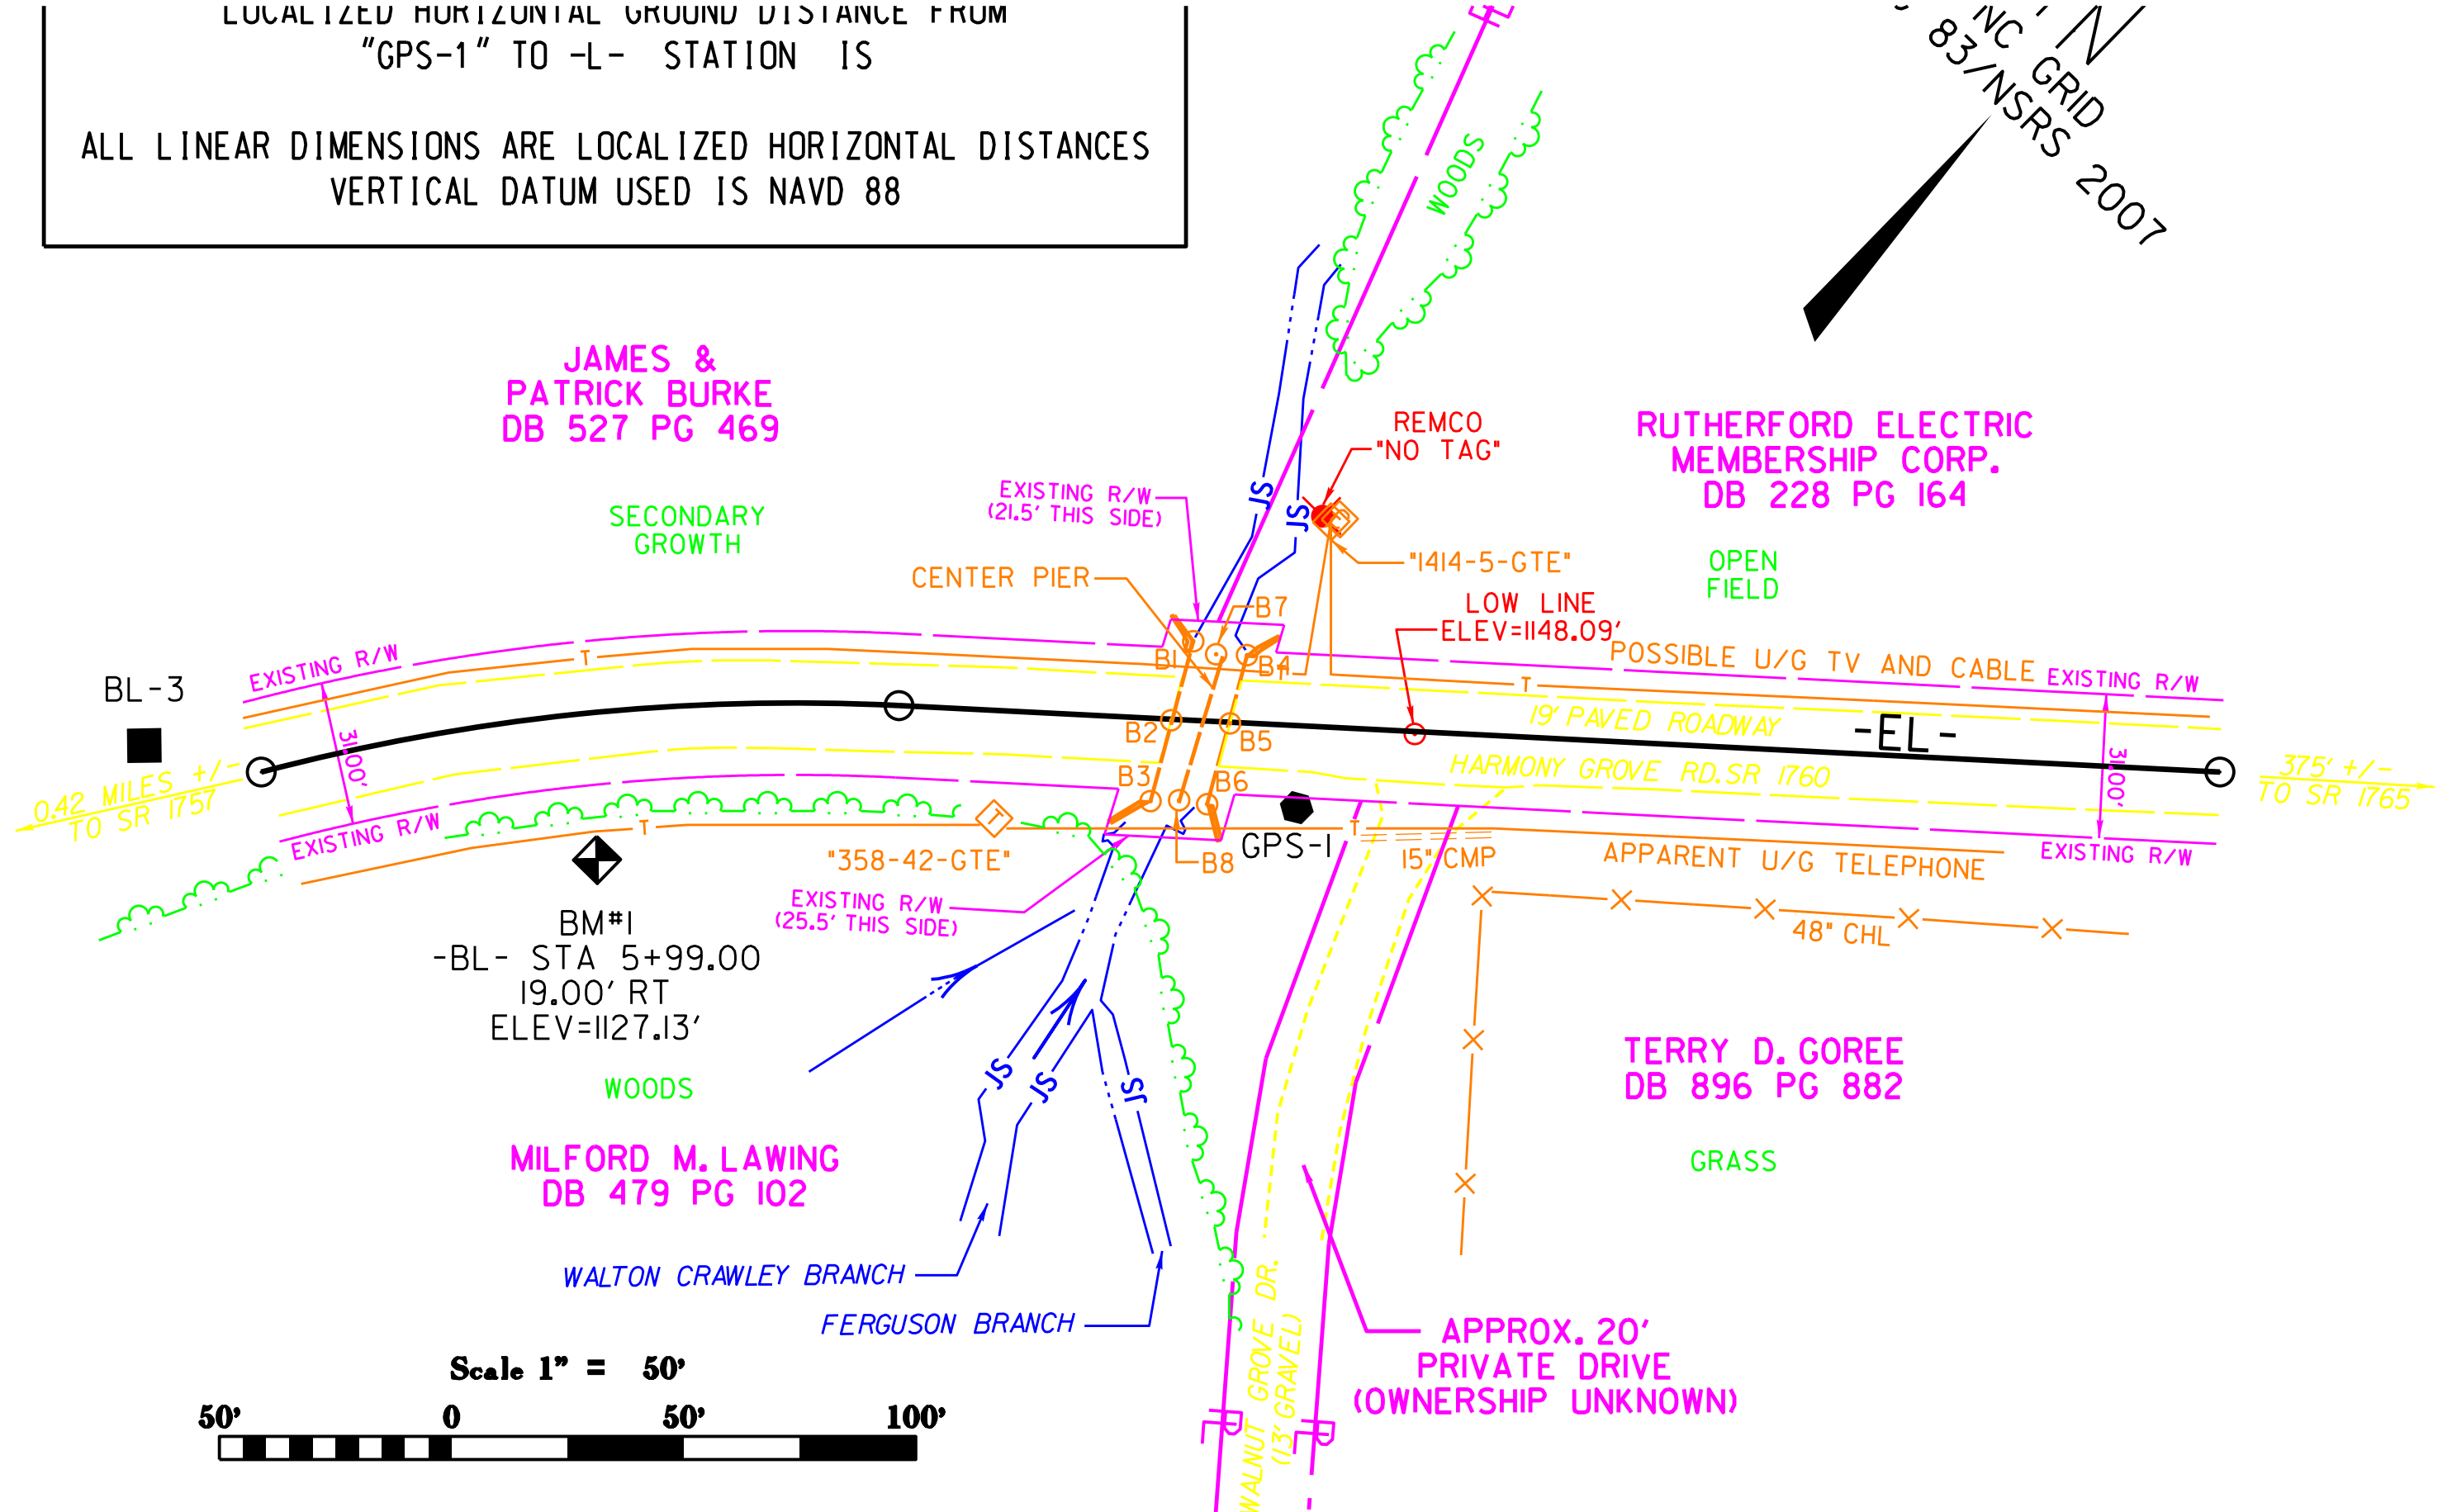

Point	North	East	Elevation	Description
B1	711307.9181	1138021.3510	1120.47'	SW CULVERT CORNER

RESCO
"NO TAG"