


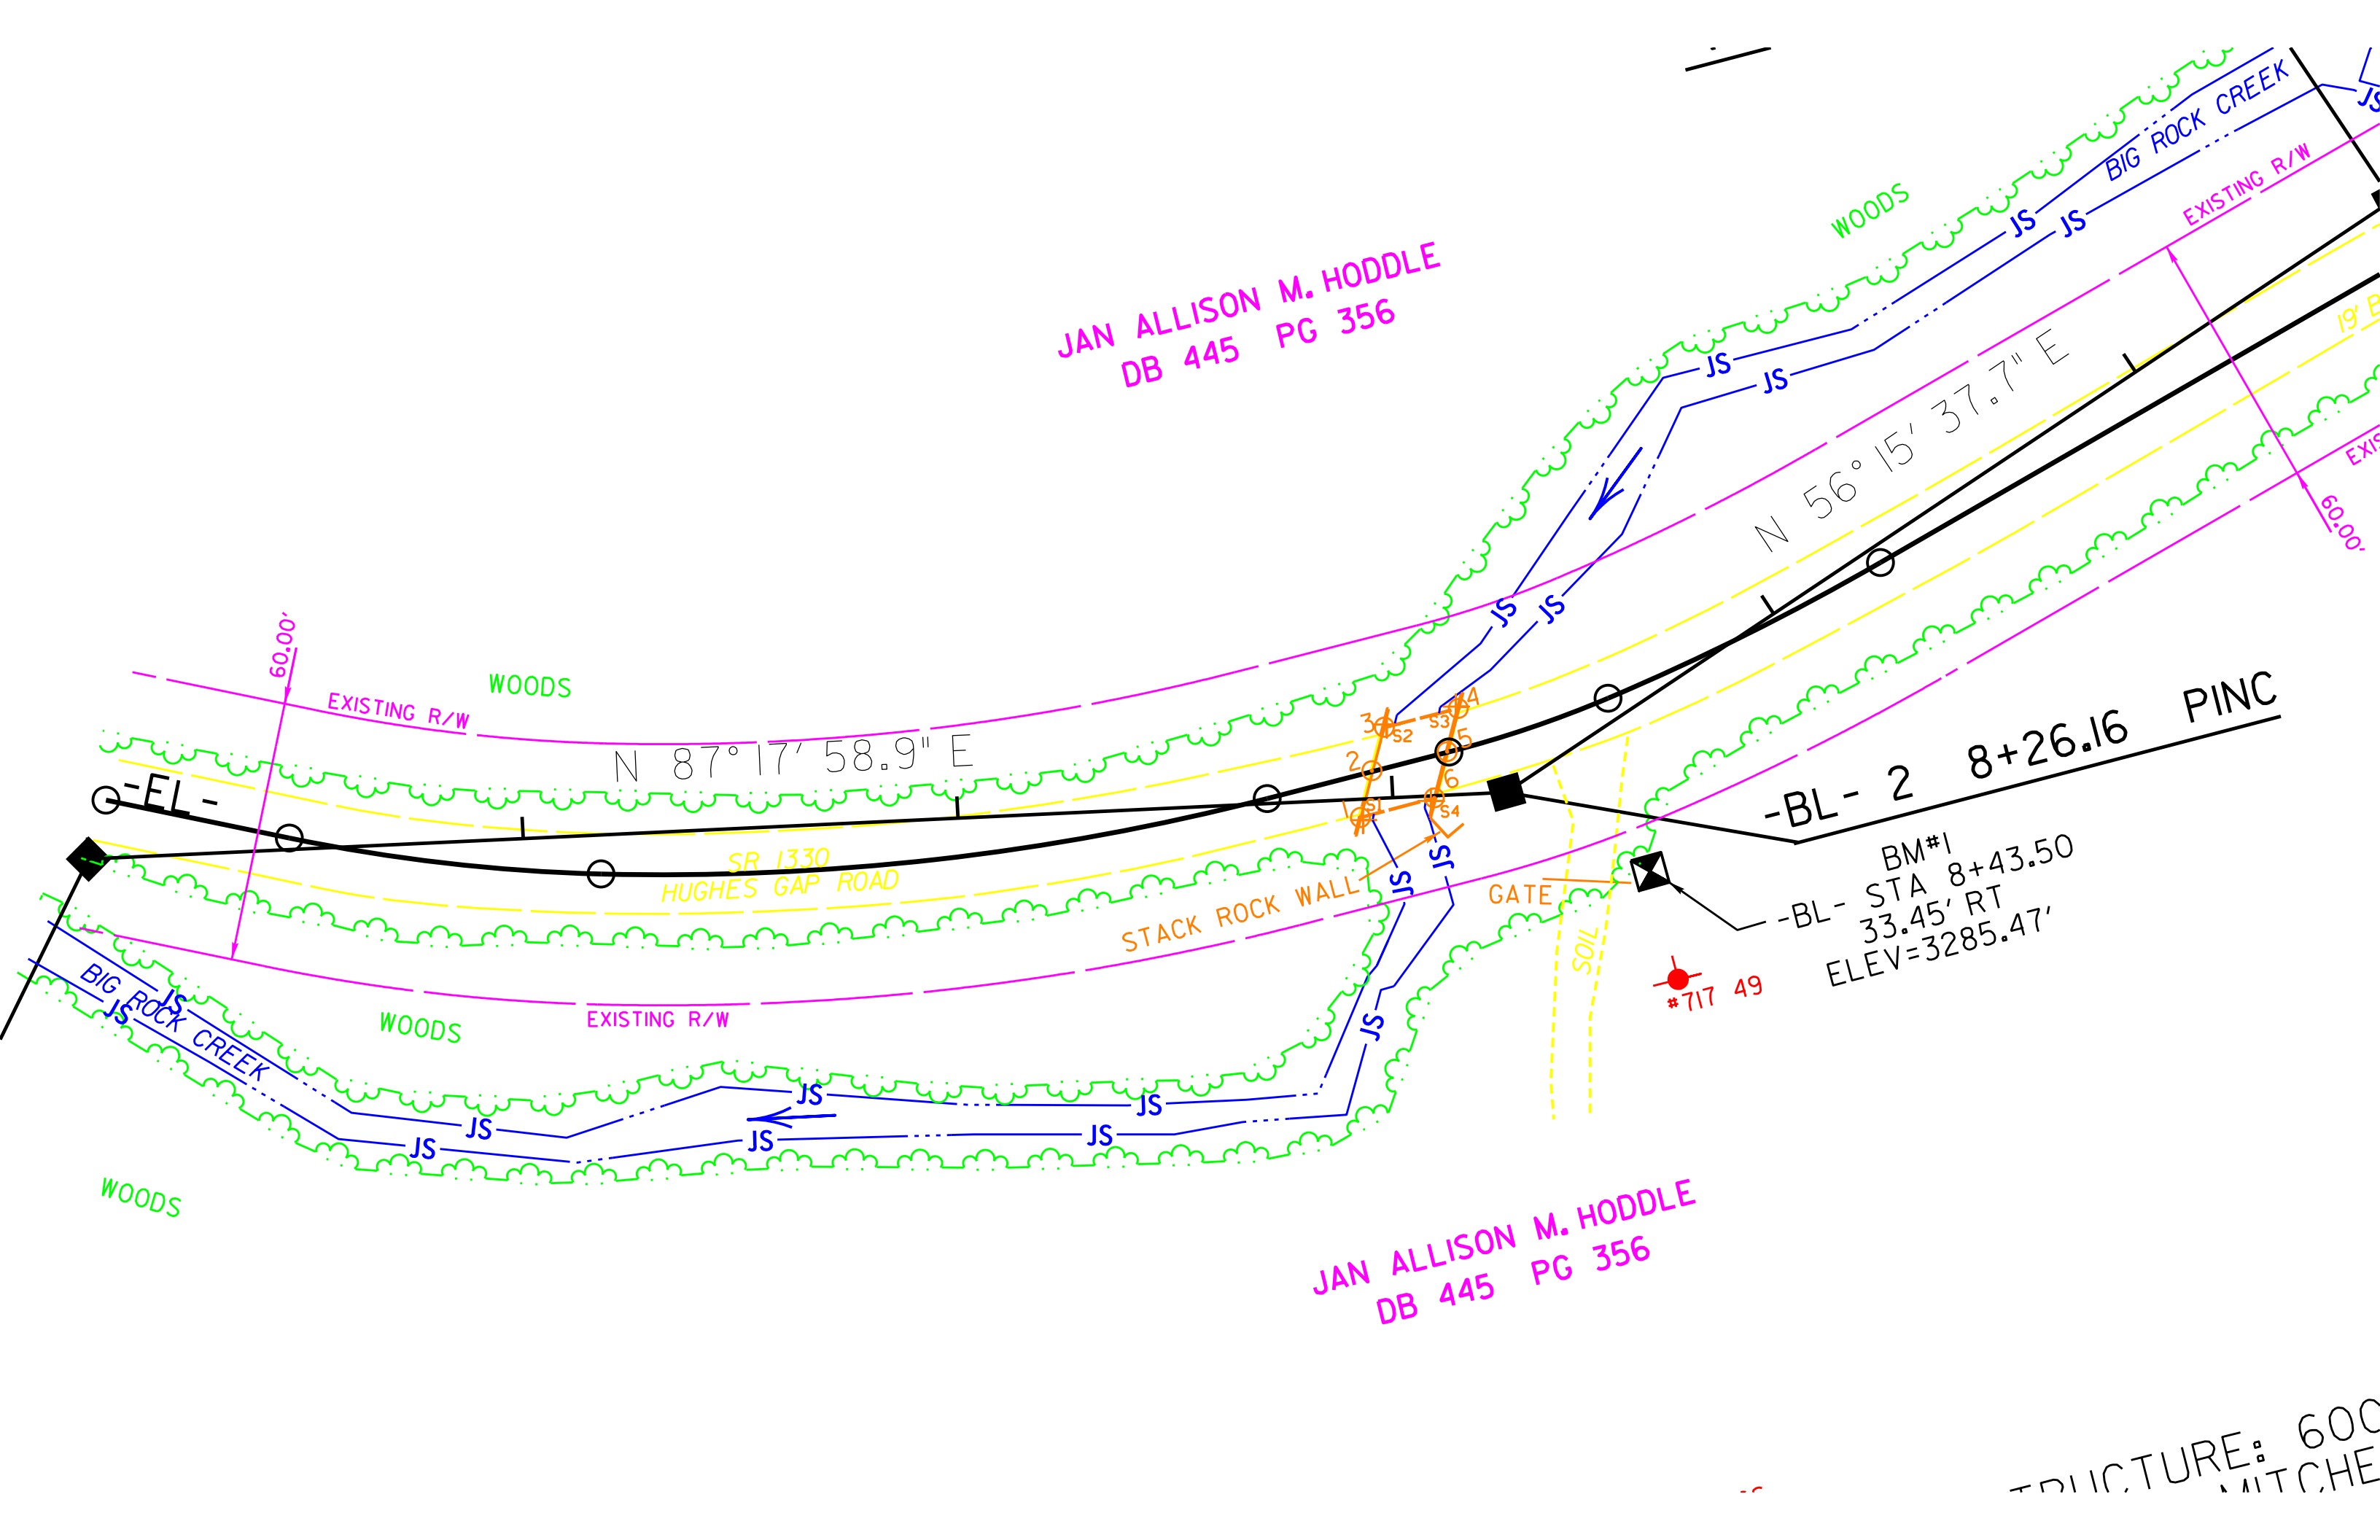

JAN ALLISON M. HODDLE
DB 445 PG 356

JAN ALLISON M. HODDLE
DB 445 PG 356

N 56° 15' 37.7" E

N 87° 17' 58.9" E

-BL- 2 8+26.16 PINC

BM#1
-BL- STA 8+43.50
33.45' RT
ELEV=3285.47'

*717 49

SR 1330
HUGHES GAP ROAD

STACK ROCK WALL

GATE

SOIL

WOODS

WOODS

WOODS

WOODS

PICTURE: 600
MATCH