
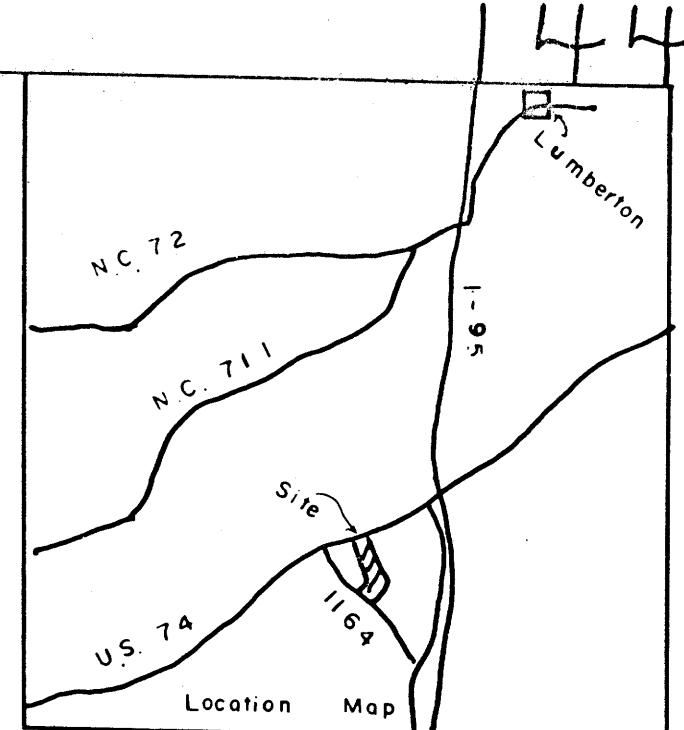


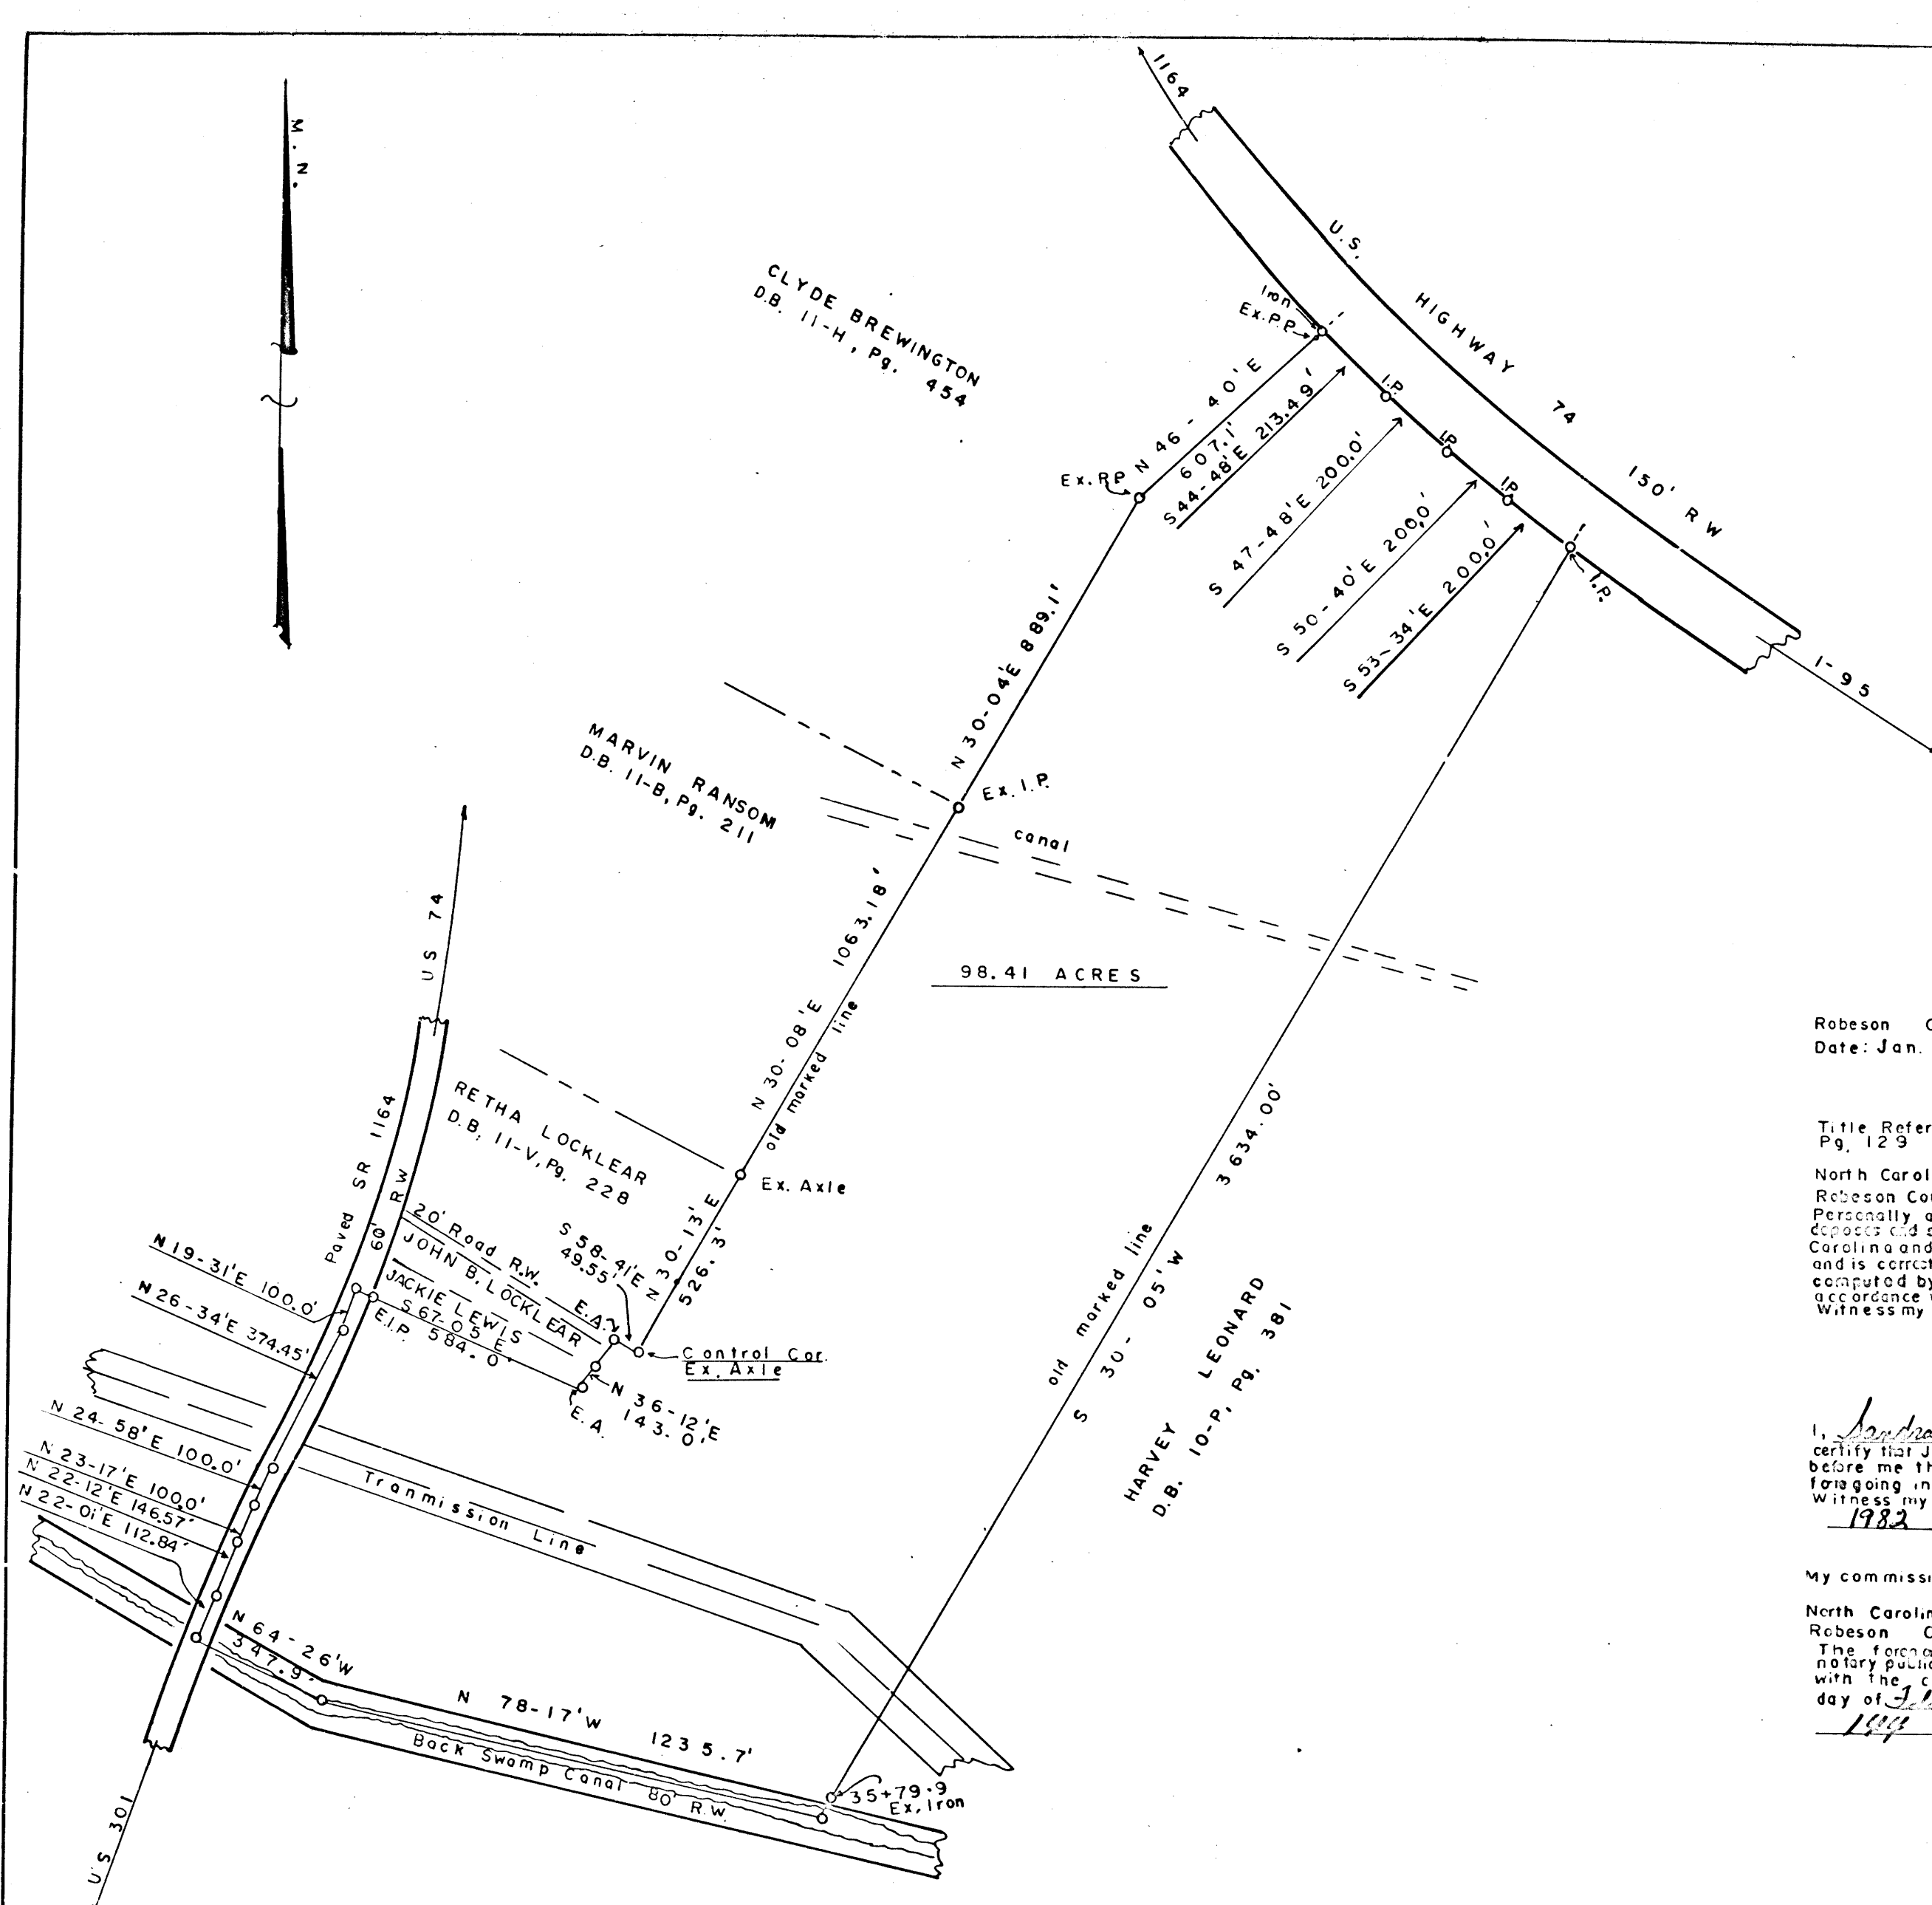

SURVEY FOR
JAMES H. OXENDINE
 Back Swamp Township
 Robeson County North Carolina
 Date: Jan. 29, 1982 Scale = 300'
 0' 500' 1000'

Title References: Deed Books 10-T, Page 352 and 17-G, Pg. 129 and Map Book 7, Pg. 130


North Carolina
 Robeson County
 Personally appeared before me, John D. Powers, who being duly sworn deposes and says that he is a registered surveyor of the state of North Carolina and certifies that this map was prepared from an actual survey and is correct best to his knowledge and belief and the precision as computed by Lat. and Dep. is 1" = 5000' and is prepared in accordance with G.S. 47-30 as amended.
 Witness my hand and seal this 29 day of Jan. 1982

John D. Powers
 John D. Powers Surveying
 P.O. Box 776
 Lumberton N.C. 28358

I, *Sandra E. Cain* a notary public of Robeson County, hereby certify that John D. Powers, registered surveyor personally appeared before me this day and acknowledged the due execution of the foregoing instrument for the purposes therein described.
 Witness my hand and notarial, this the 3rd day of February 1982

My commission expires 8-15-87 *Sandra E. Cain* notary public

North Carolina
 Robeson County
 The foregoing certificate of *Sandra E. Cain* a notary public is adjudged to be correct, therefore the map with the certificate is filed and recorded this 8 day of February 1982 in map book 25 page 1043
Joe B. Freeman
 register of deeds

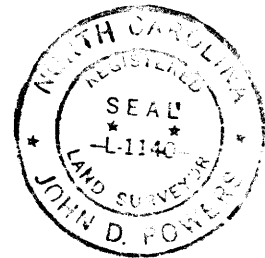

JOE B. FREEMAN REGISTER OF DEEDS