


98


98

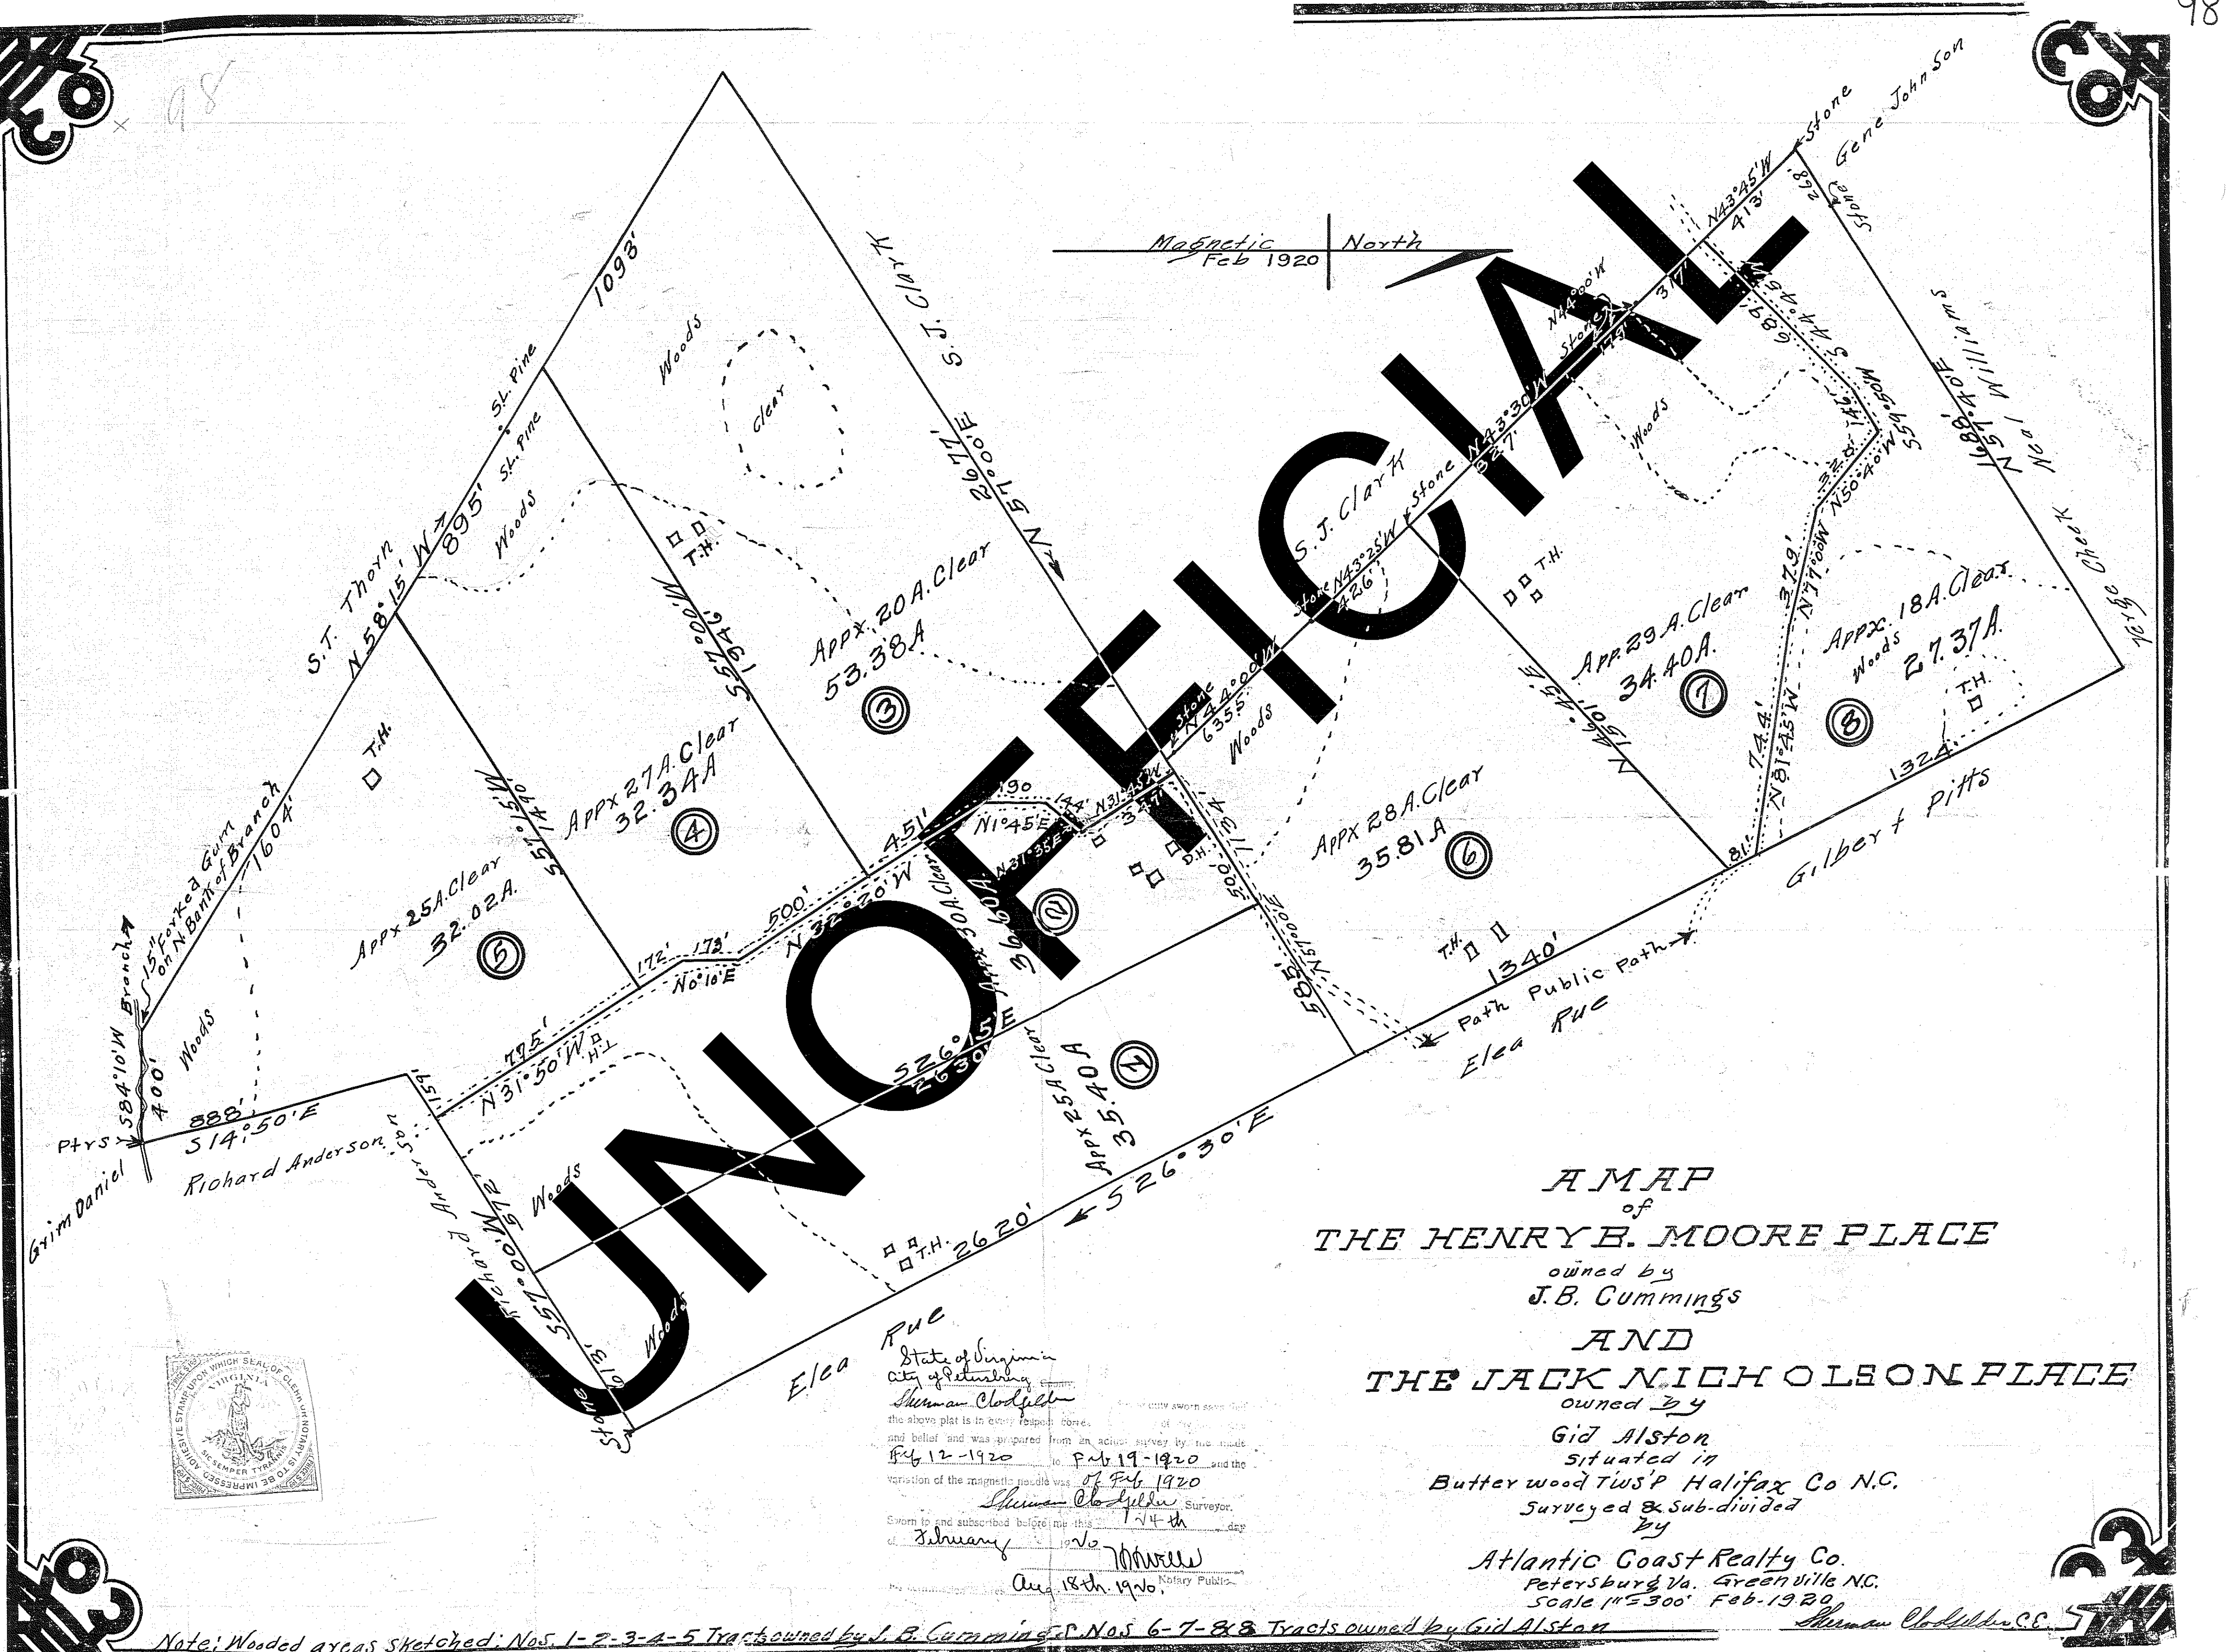

A MAP
of
THE HENRY B. MOORE PLACE
owned by
J. B. Cummings
AND
THE JACK NICHOLSON PLACE
owned by
Gid Alston
situated in
Butterwood Twp & Halifax Co N.C.
Surveyed & Sub-divided
by
Atlantic Coast Realty Co.
Petersburg Va. Greenville N.C.
Scale 1"=300' Feb-1920
Shuman Clodfelter C.E.




Note: Wooded areas sketched: Nos. 1-2-3-4-5 Tracts owned by J. B. Cummings & Nos. 6-7-8 Tracts owned by Gid Alston

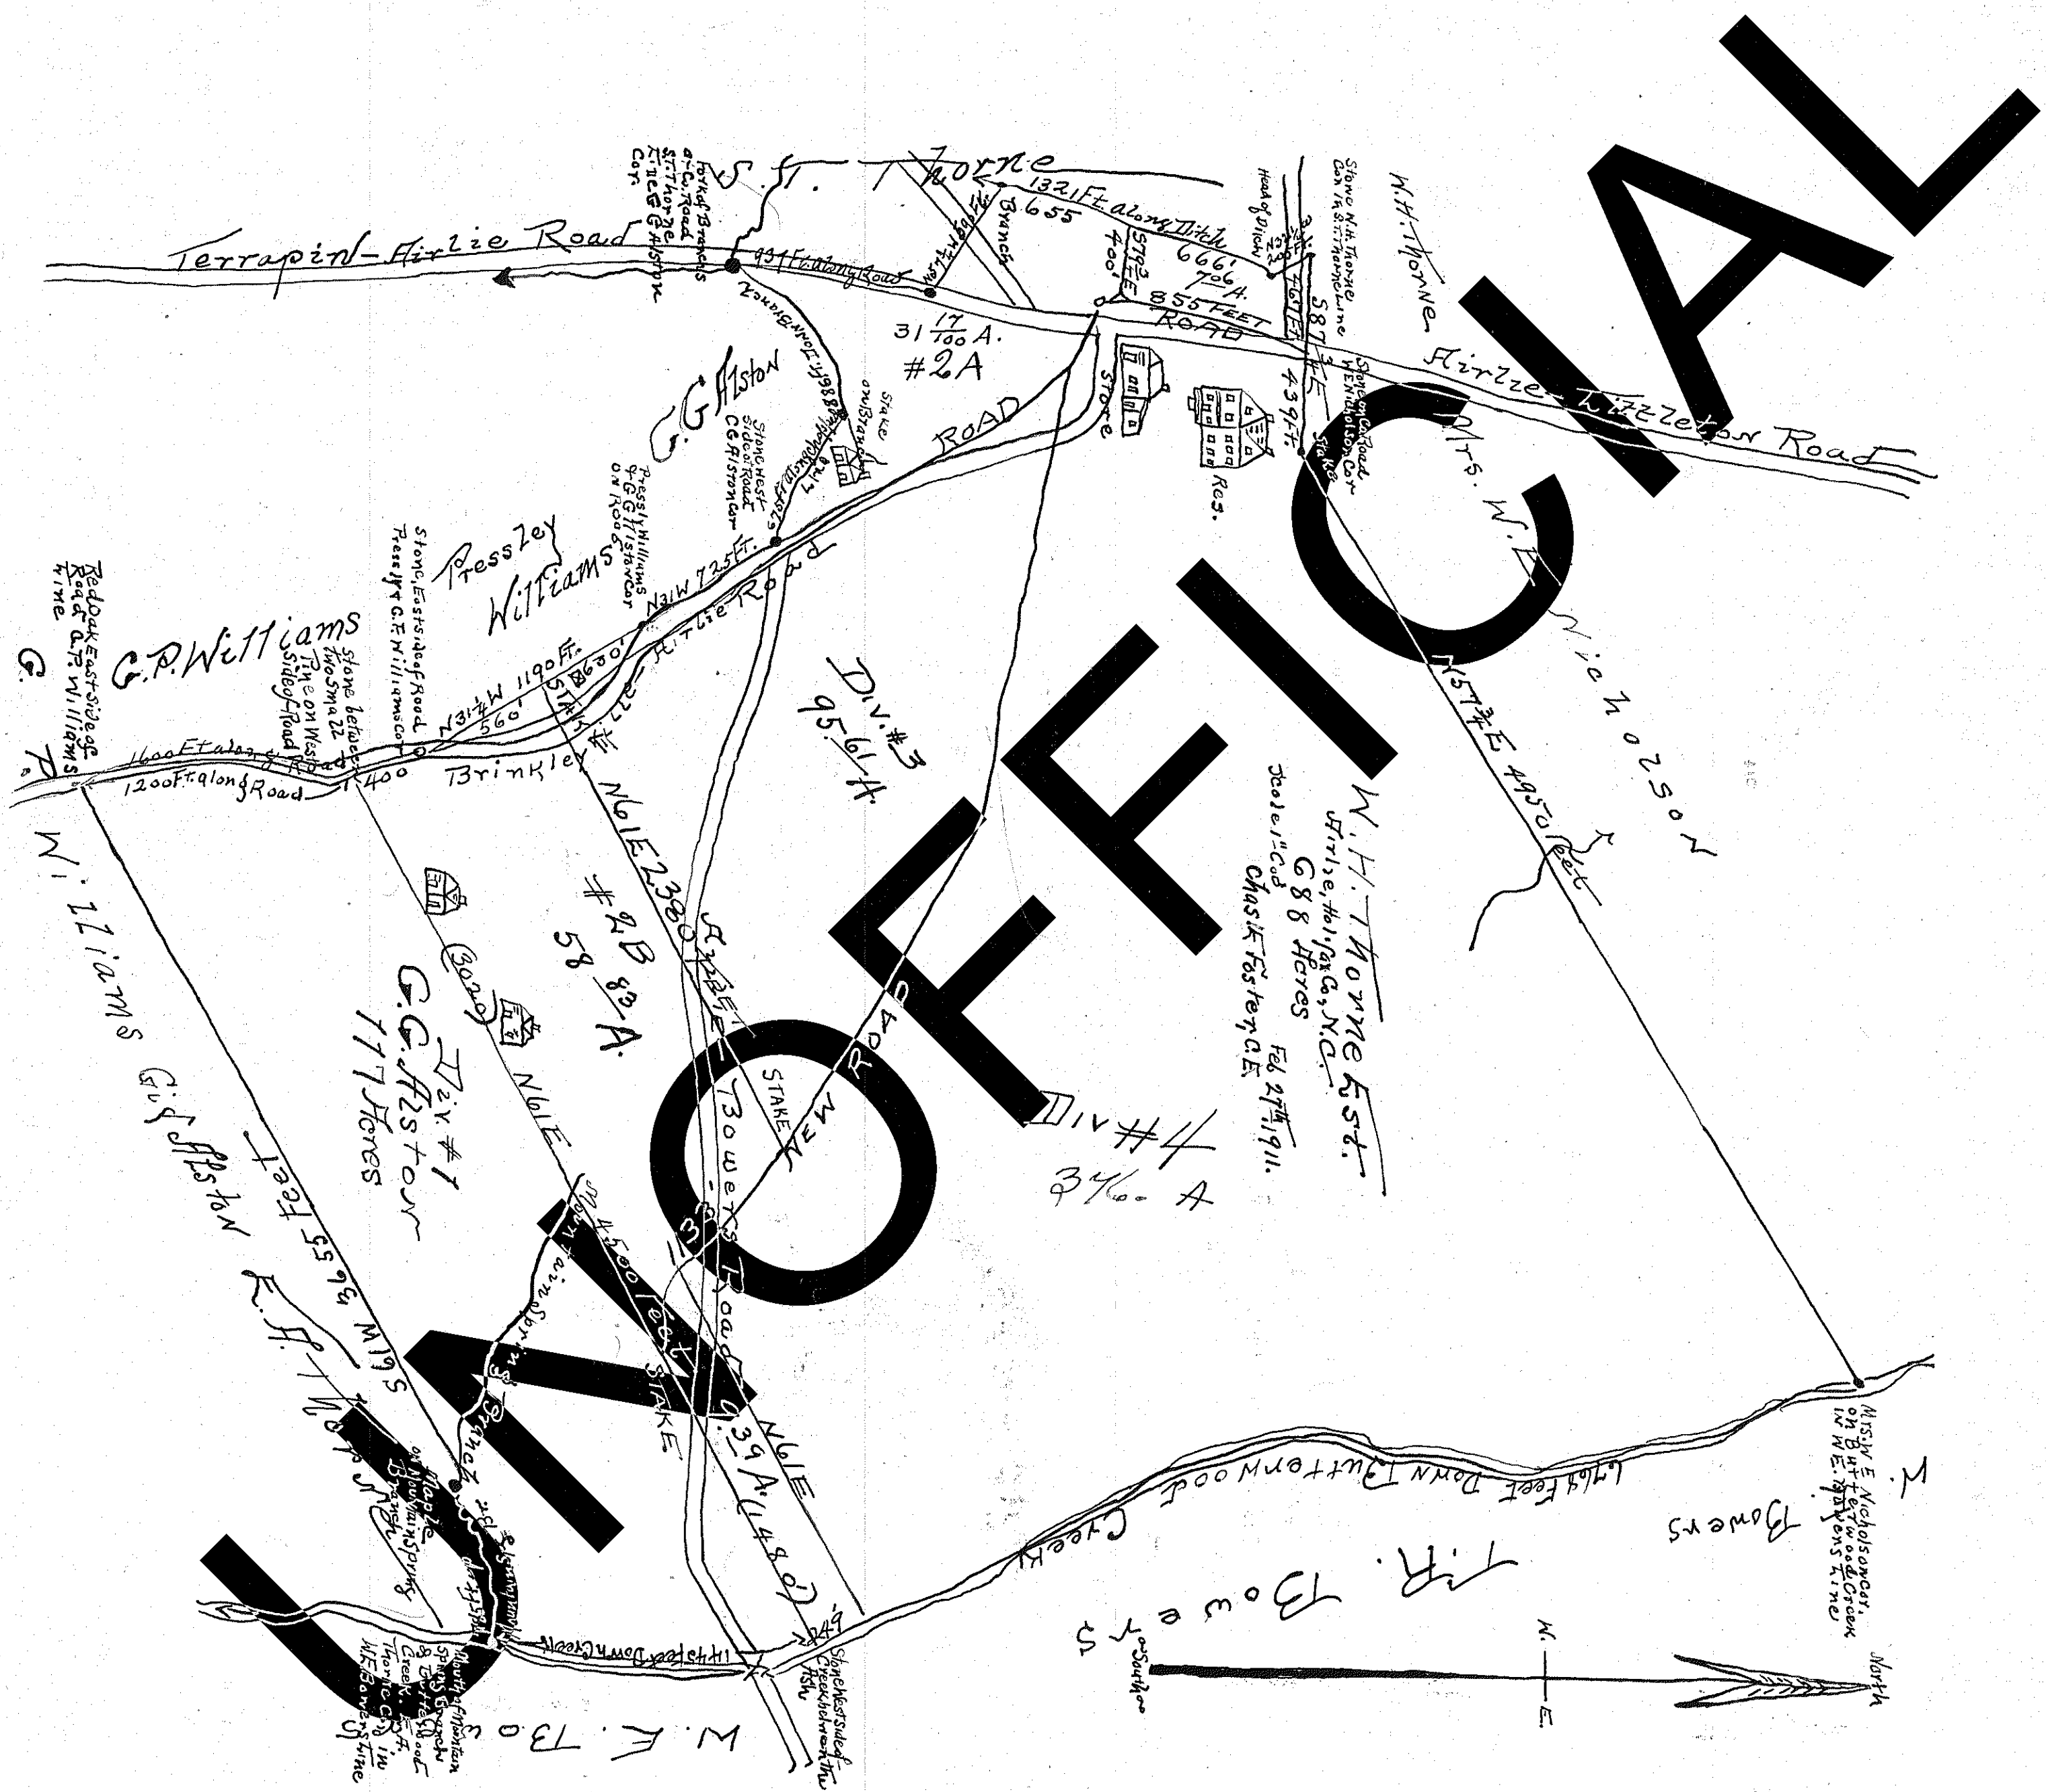

North Carolina Superior Court
Halifax County Sept 10 1924
the foregoing plat of the W.H. Thorne Estate
made by C.E. Foster C.E. is adjudged to be
correct. Let the same with this certificate
be recorded
d m Gary
Clerk Superior Court.



Filed and recorded
Sept 12 1924 in Book Plate 2
Page 265
R.L. Dickens
Reg. of. Deeds, Halifax County

PLAT OF WEST END
OF R.B. PATTERSON'S-ALSTON Tr.
Sold To-T.C. WILLIAMS - See Book 58
Warren Co. Registry-E.L. TRAVIS-To-A.L. RICHARDSON
EDWARD CLARK'S Survey 1894

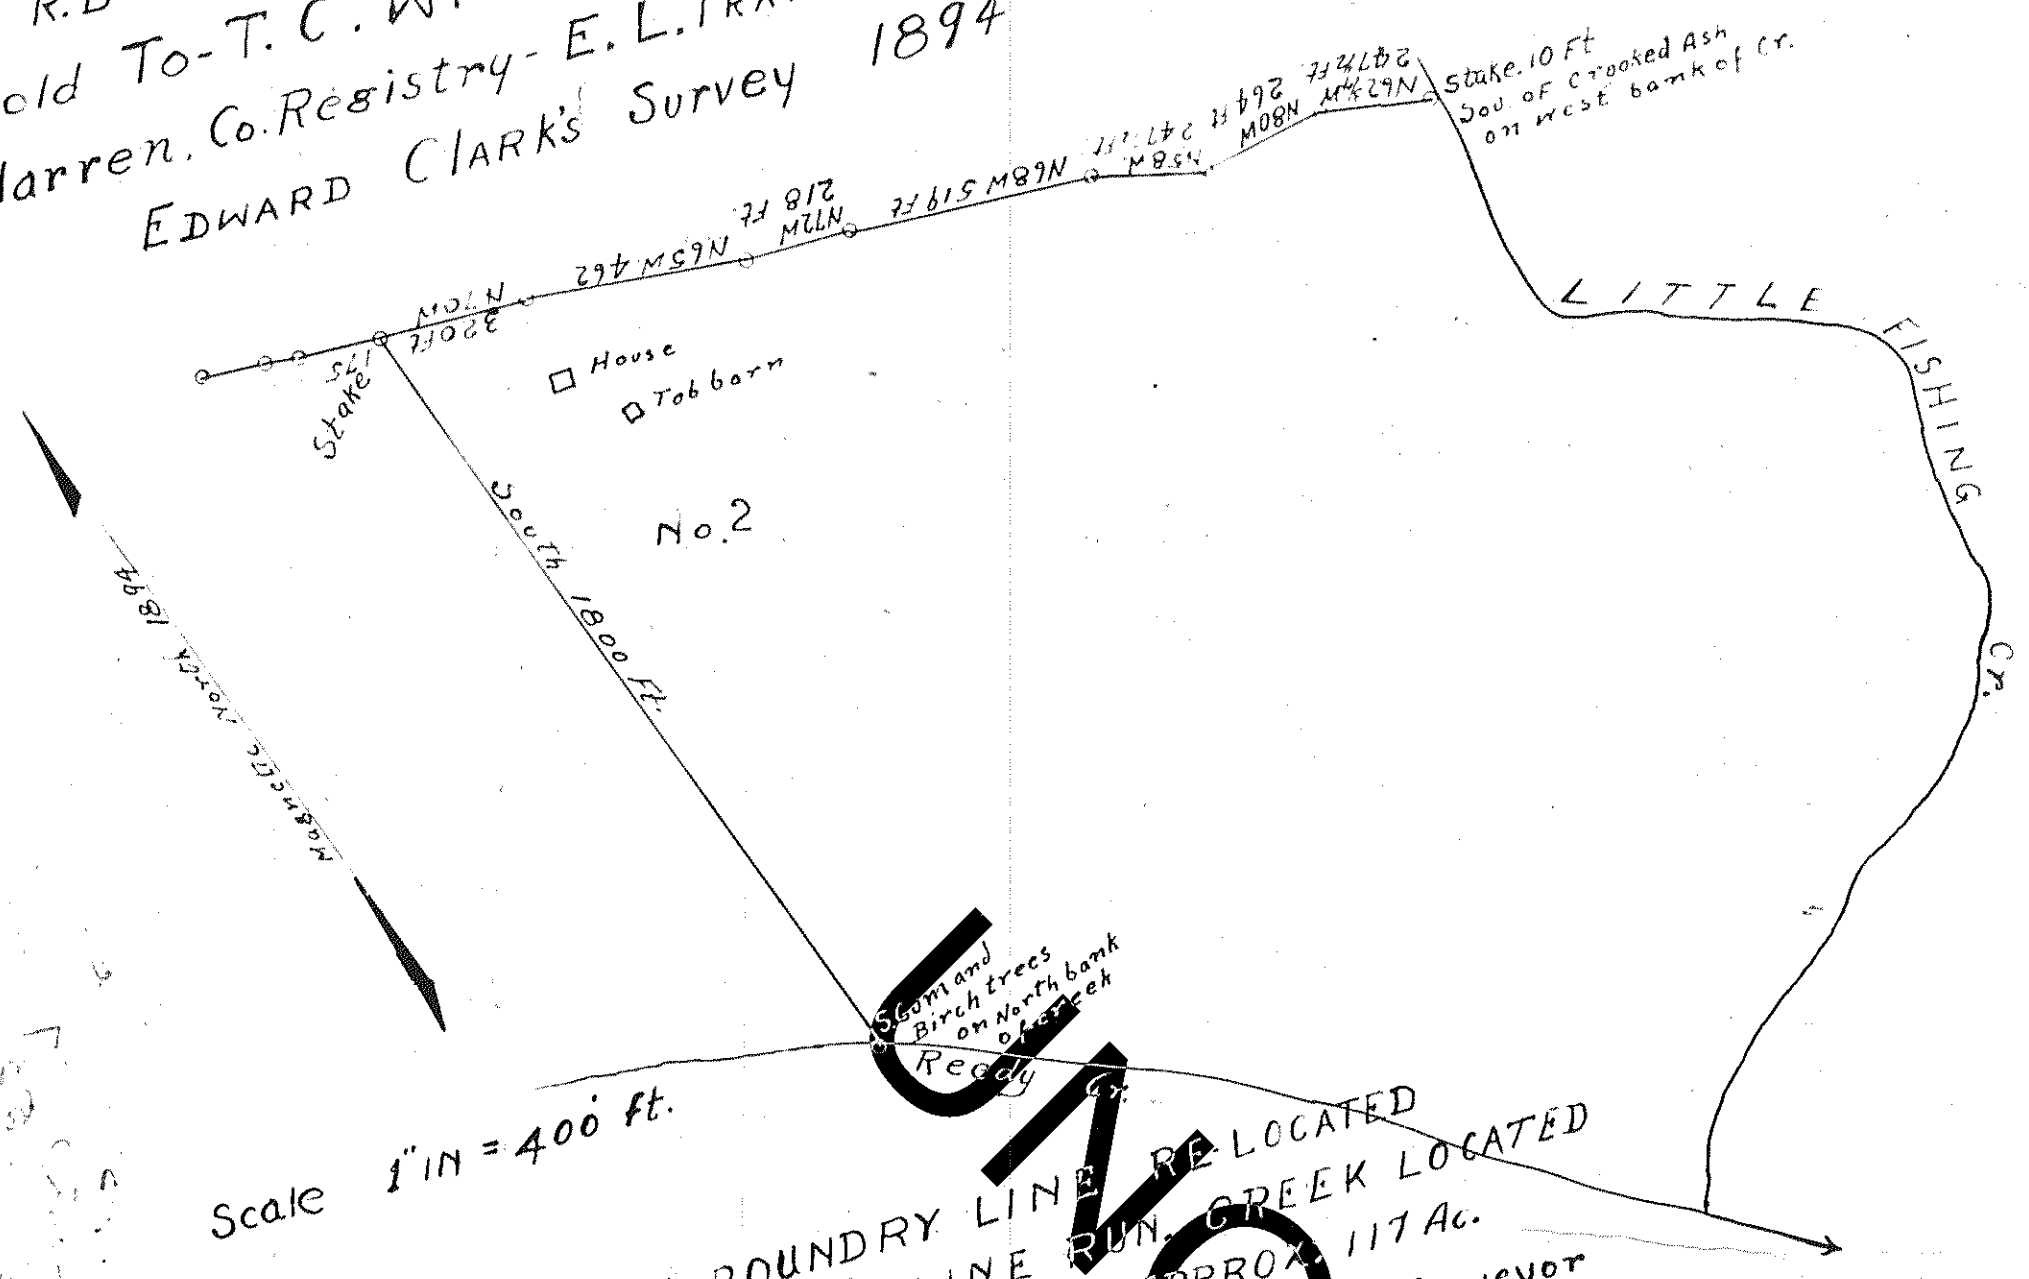

Scale 1" = 400 ft.

NORTH BOUNDARY LINE RELOCATED
AND DIVISION LINE RUN CREEK LOCATED
BY ESTIMATION AREA APPROX. 117 Ac.
Feb. 26 1946 E.P. RICHARDSON Surveyor

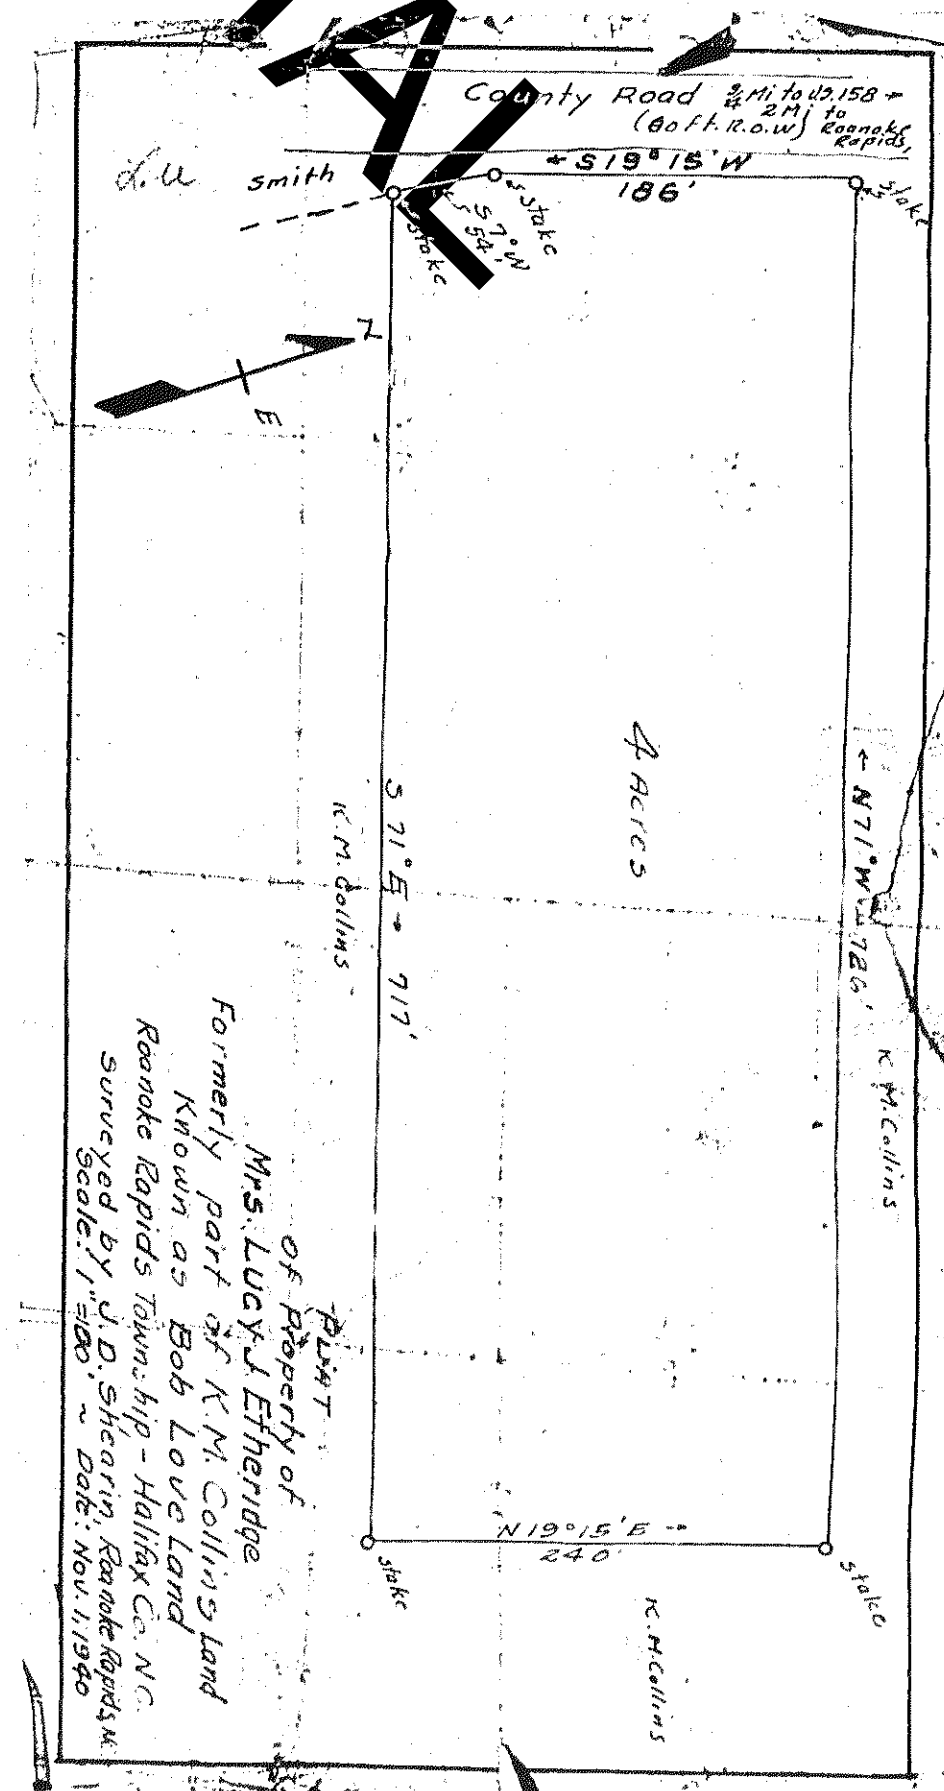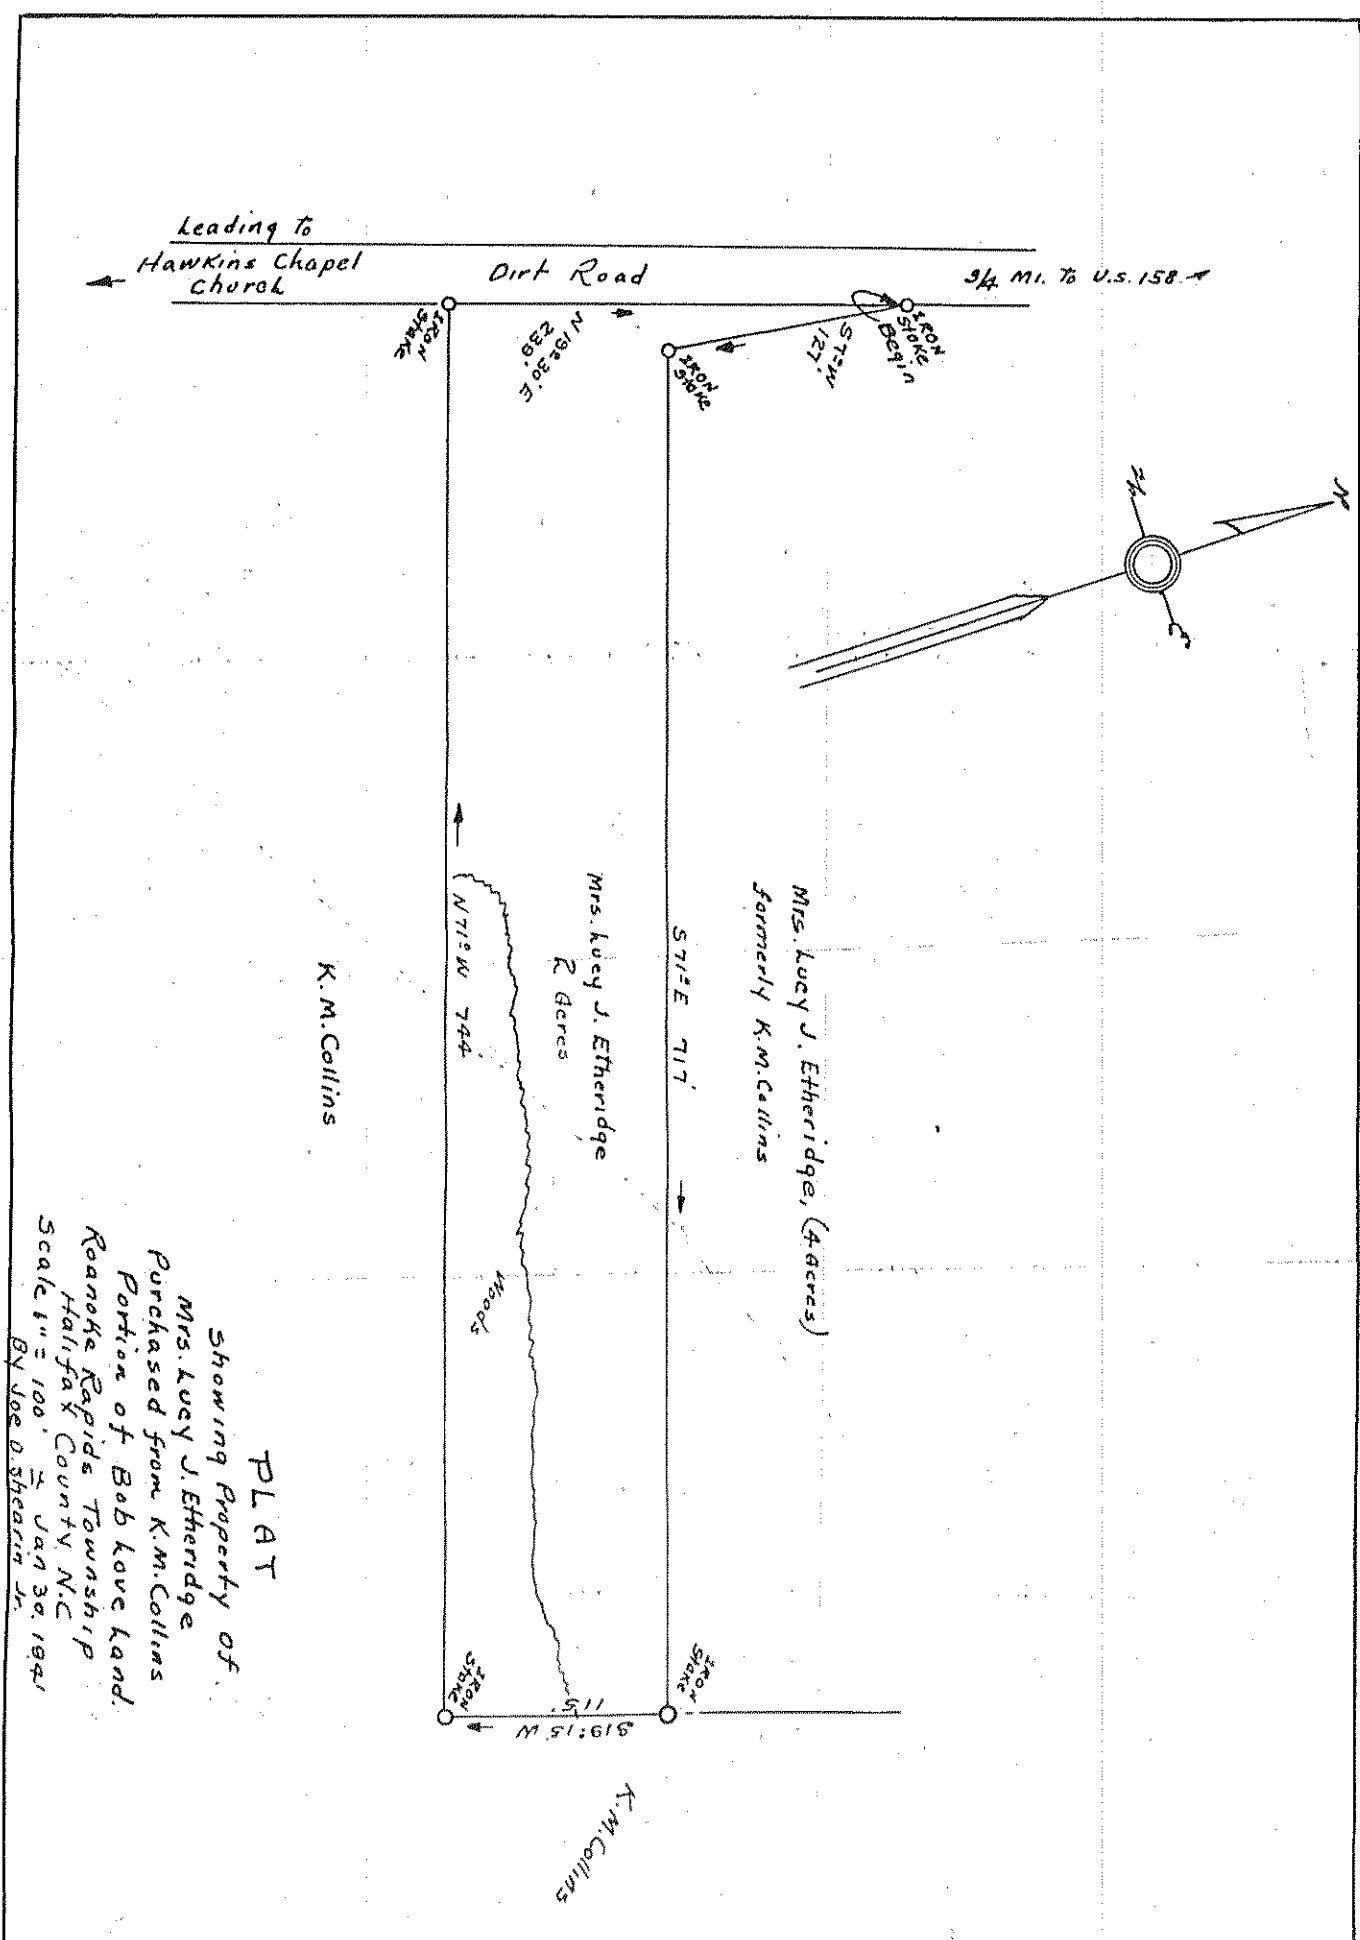



Certificate



I, Charles E. Foster, C.E., after being duly sworn depose and state that the attached plat of the R.J. Madry estate in Scotland Neck, N.C., which was made by me from an actual survey of the premises on the 30th day of September, 1941, by me and the want is correct to the best of my knowledge and belief.

(Signed) Charles E. Foster, C.E.

Sworn to and subscribed before me this 25th day of February, 1949.

My Commission Expires February 1951.

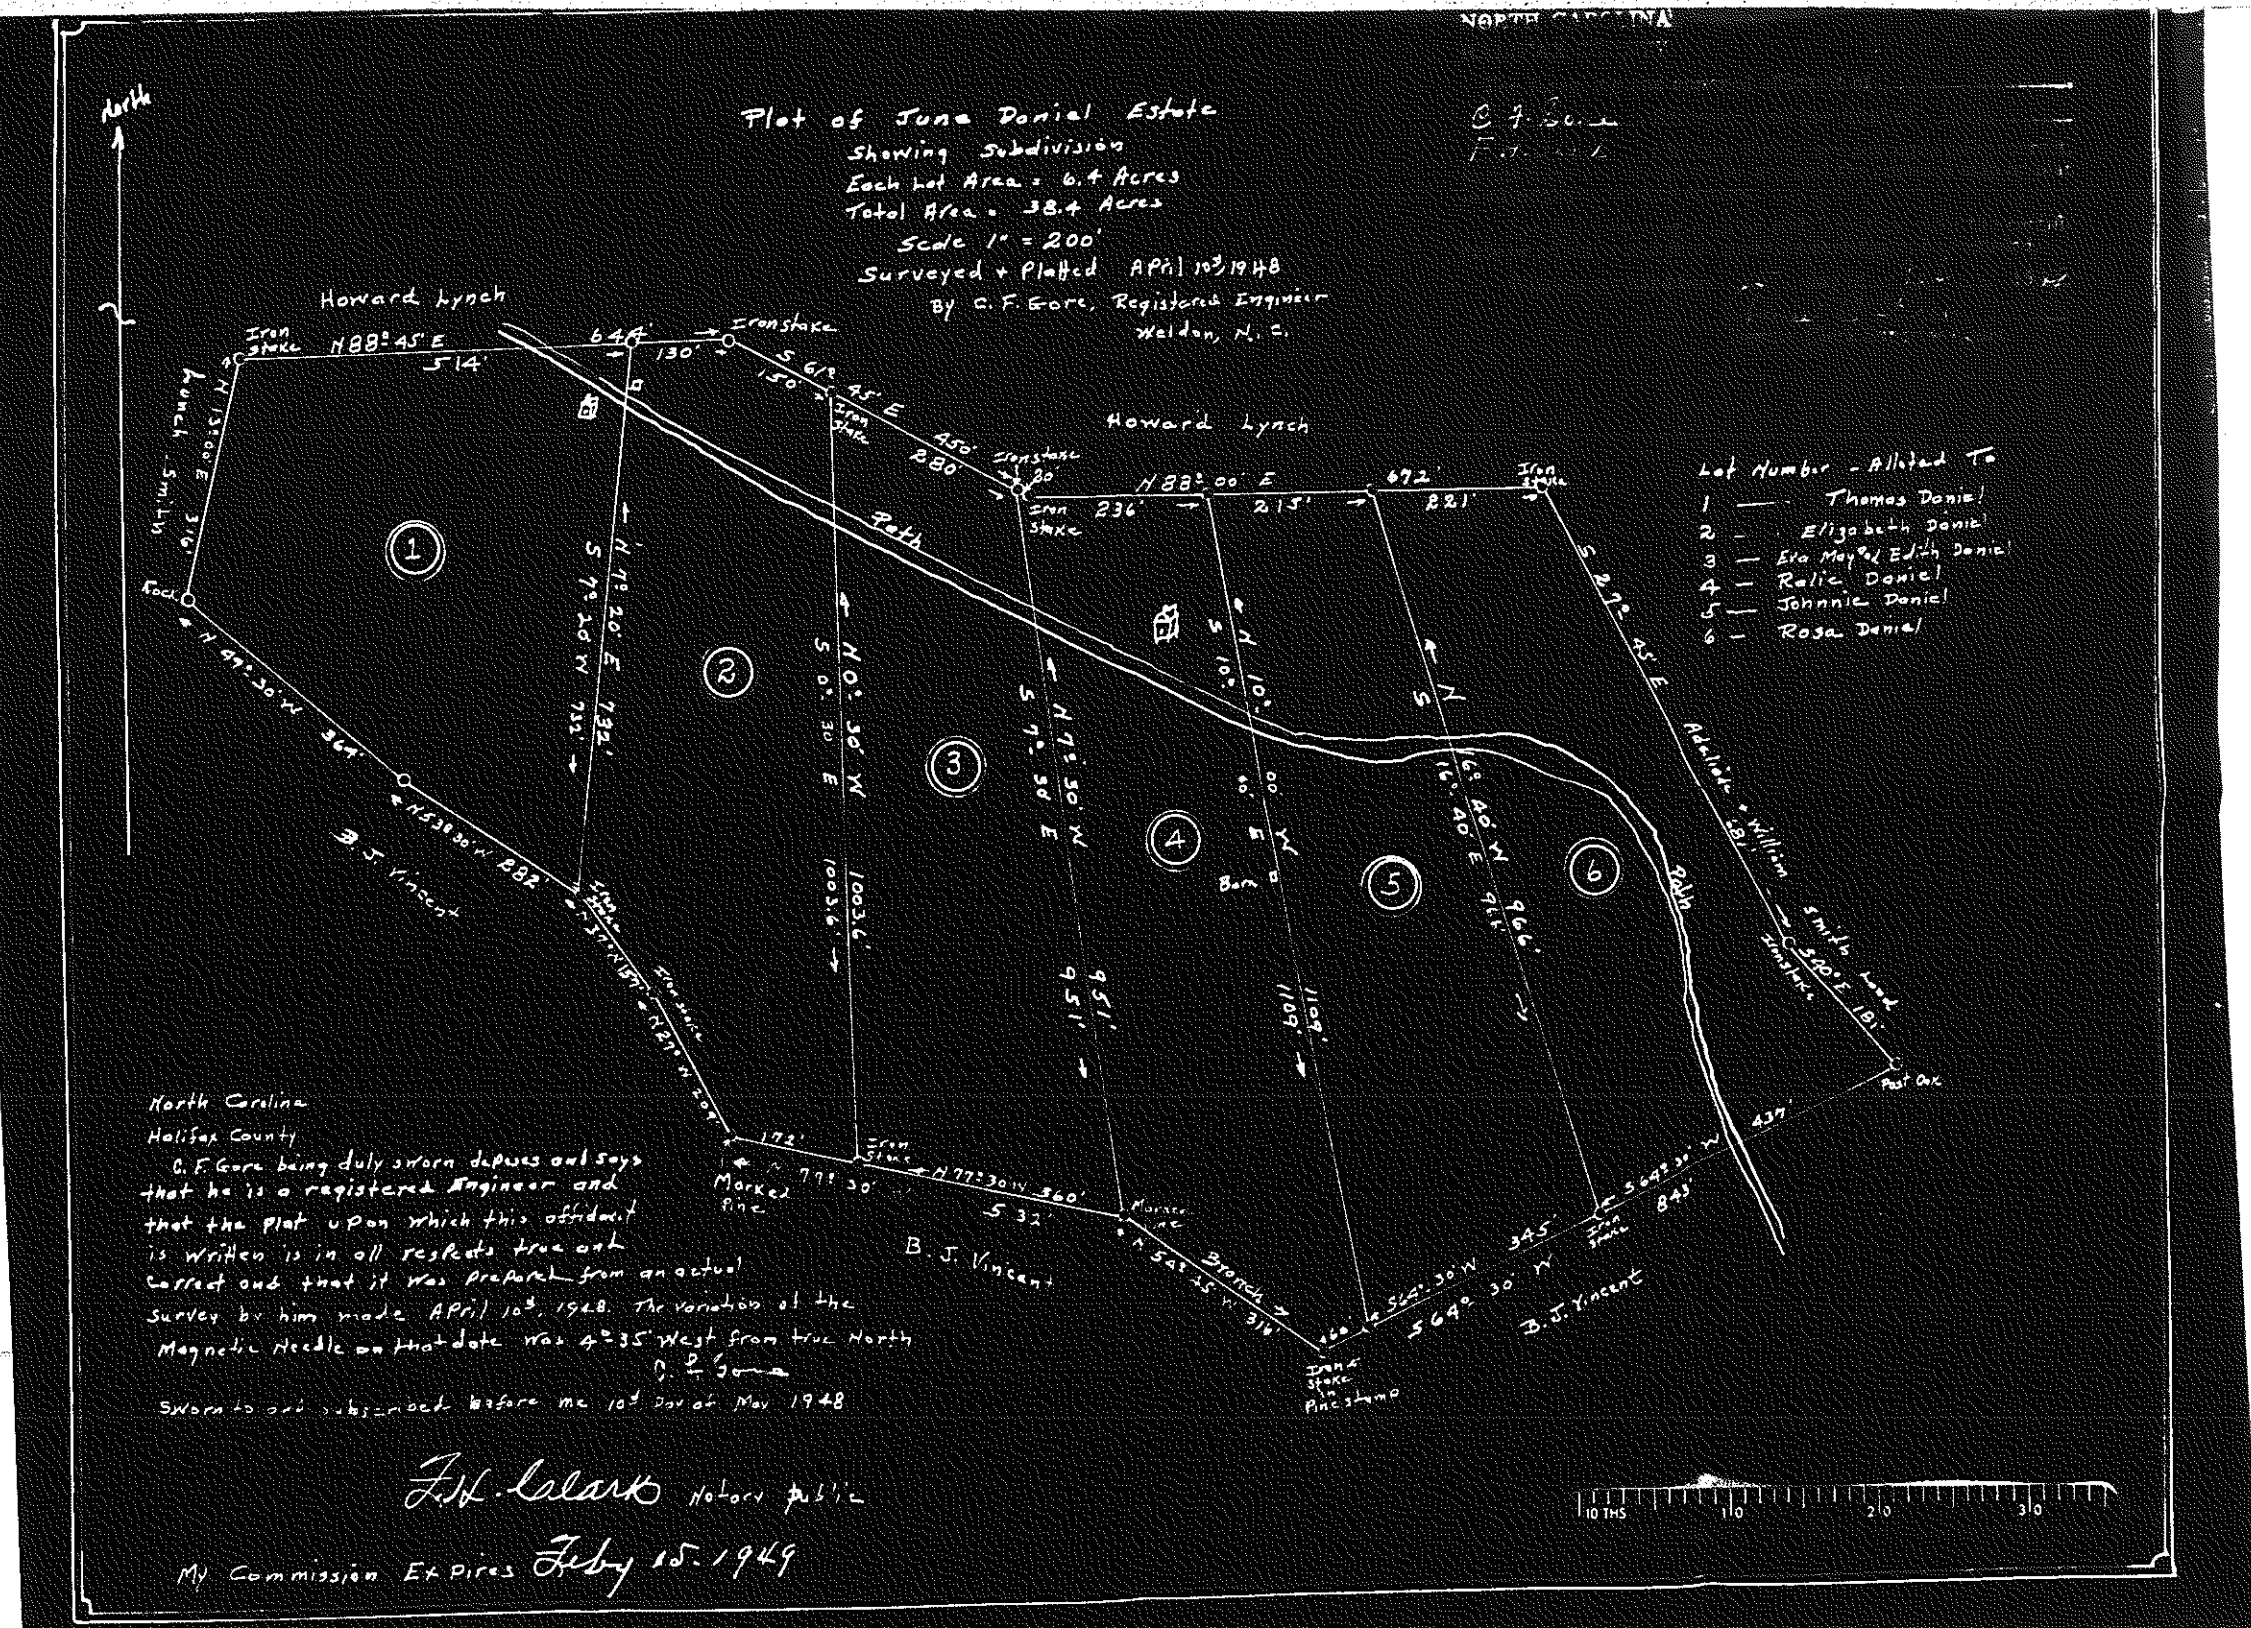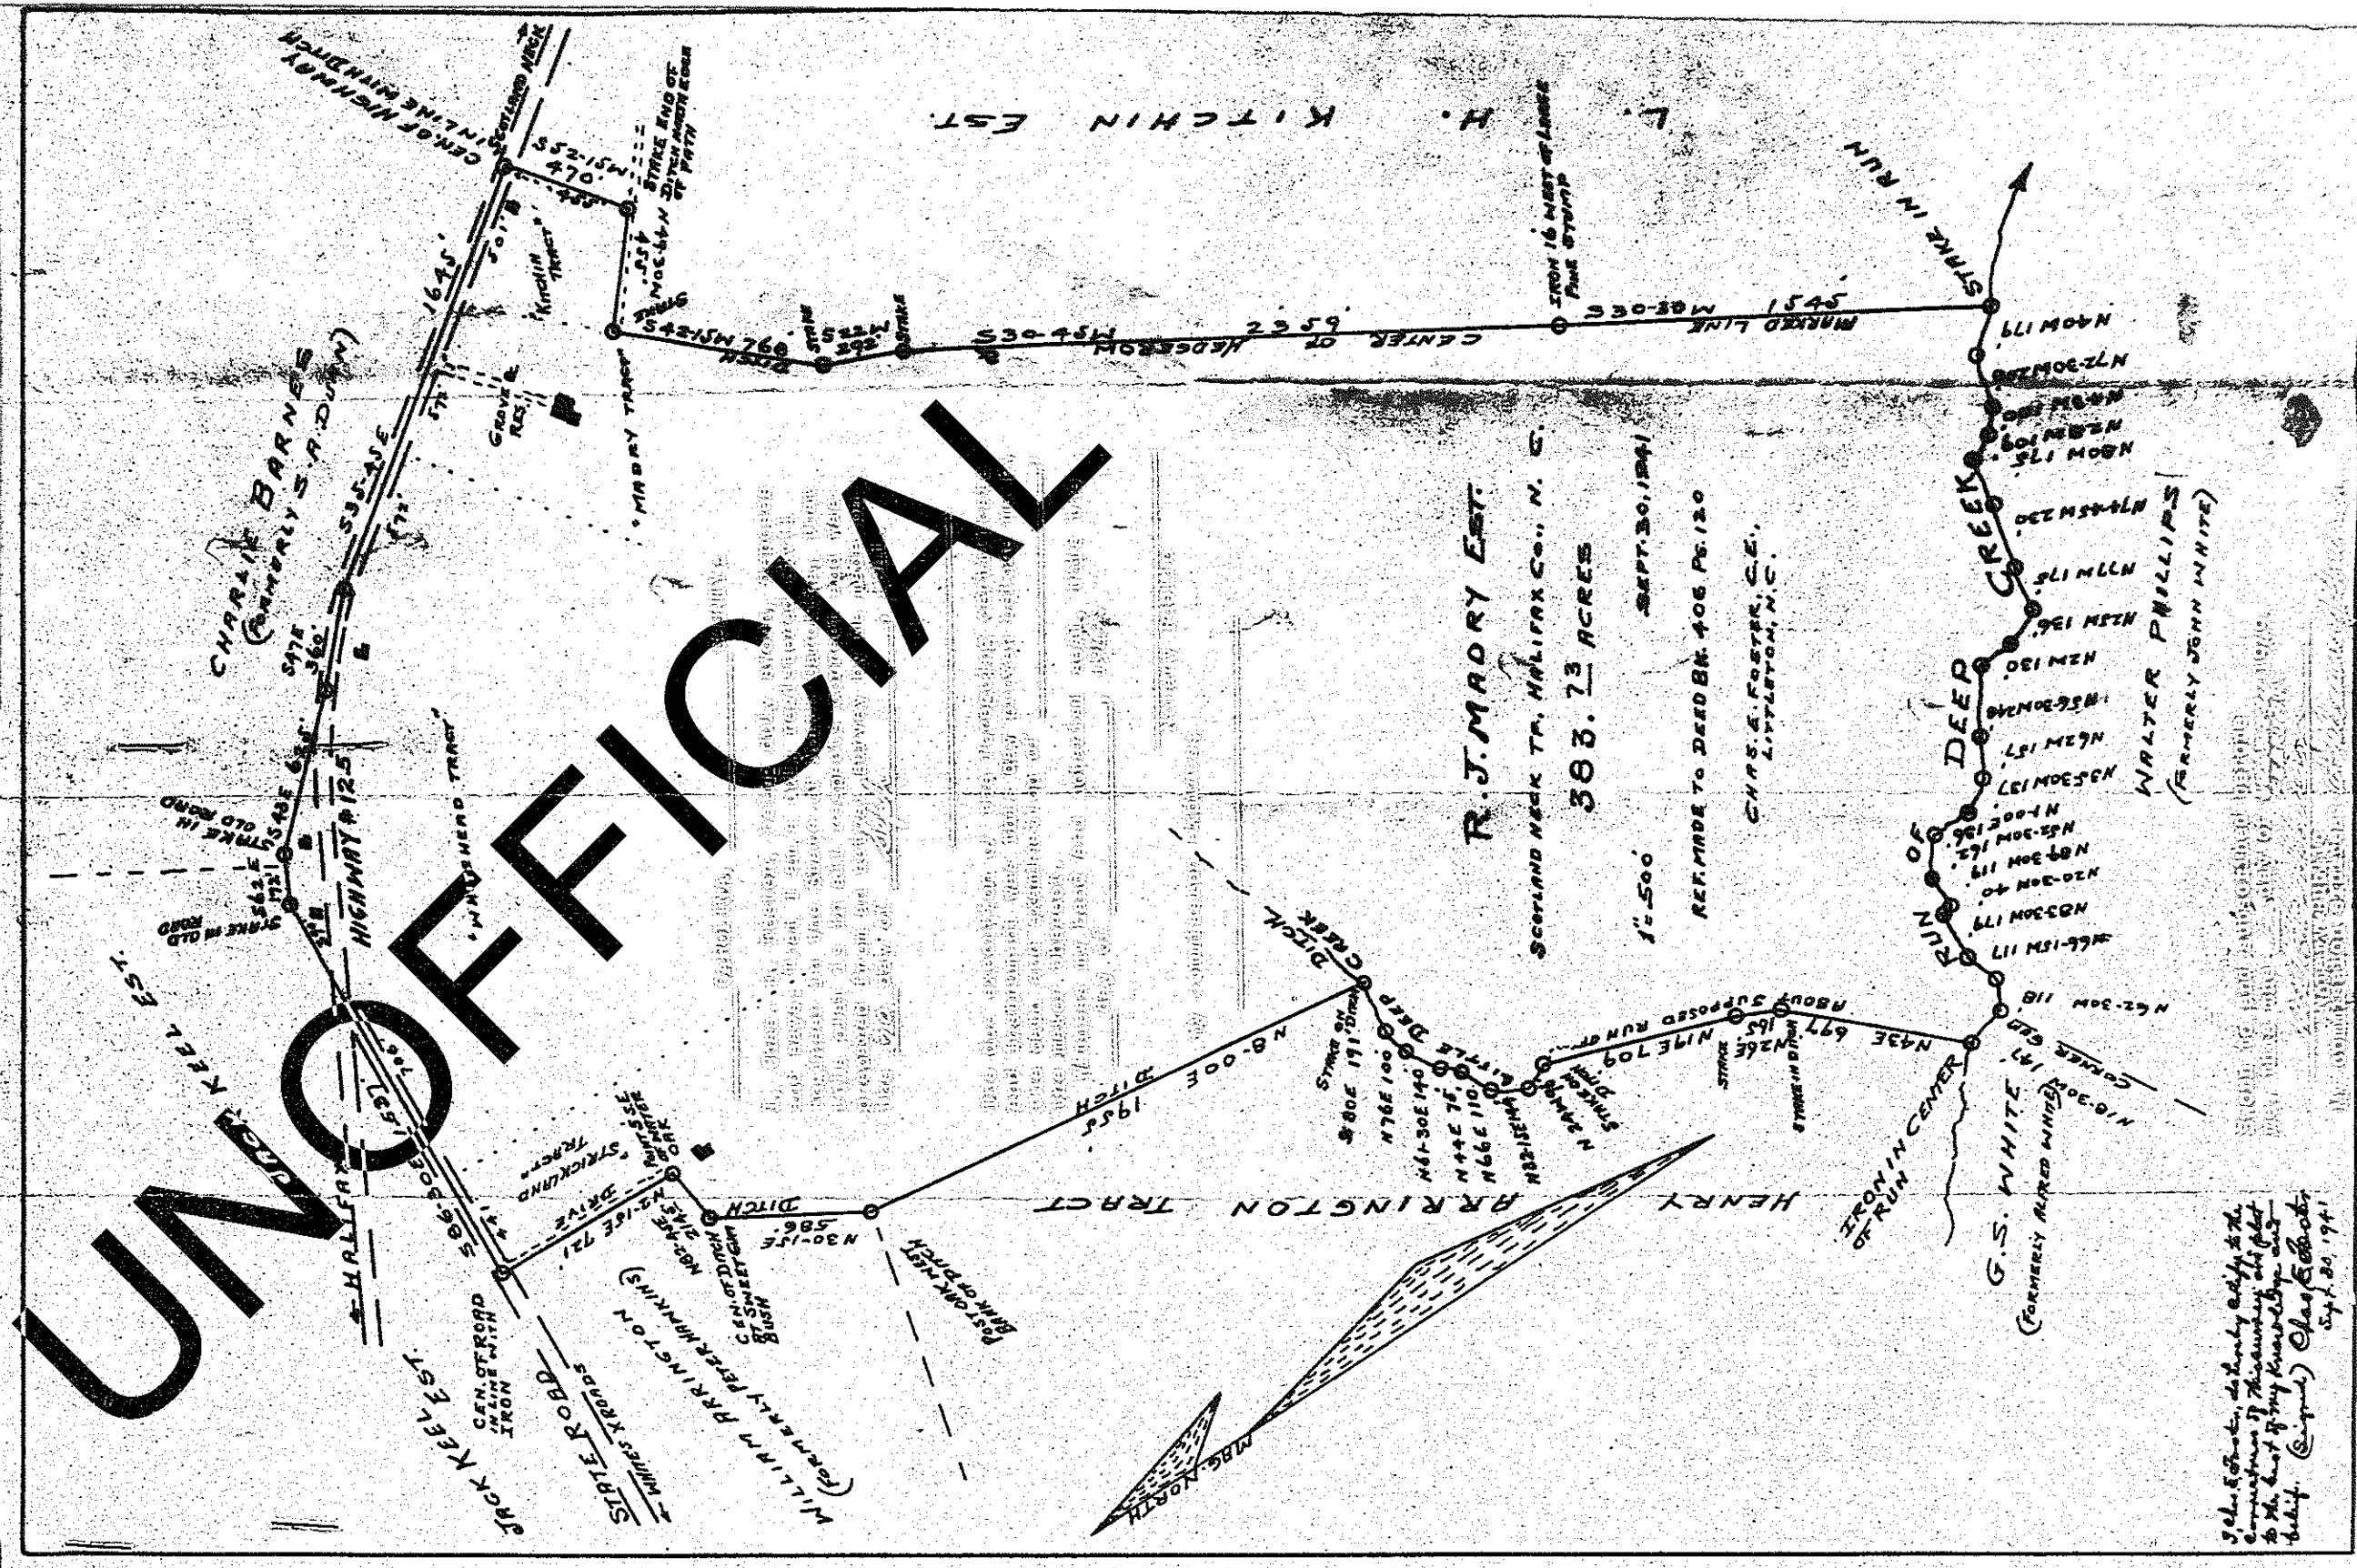

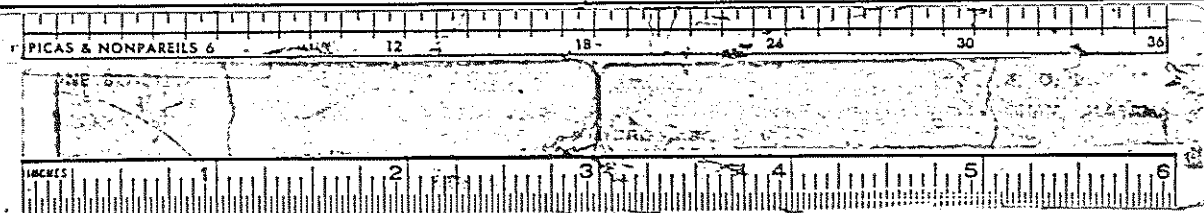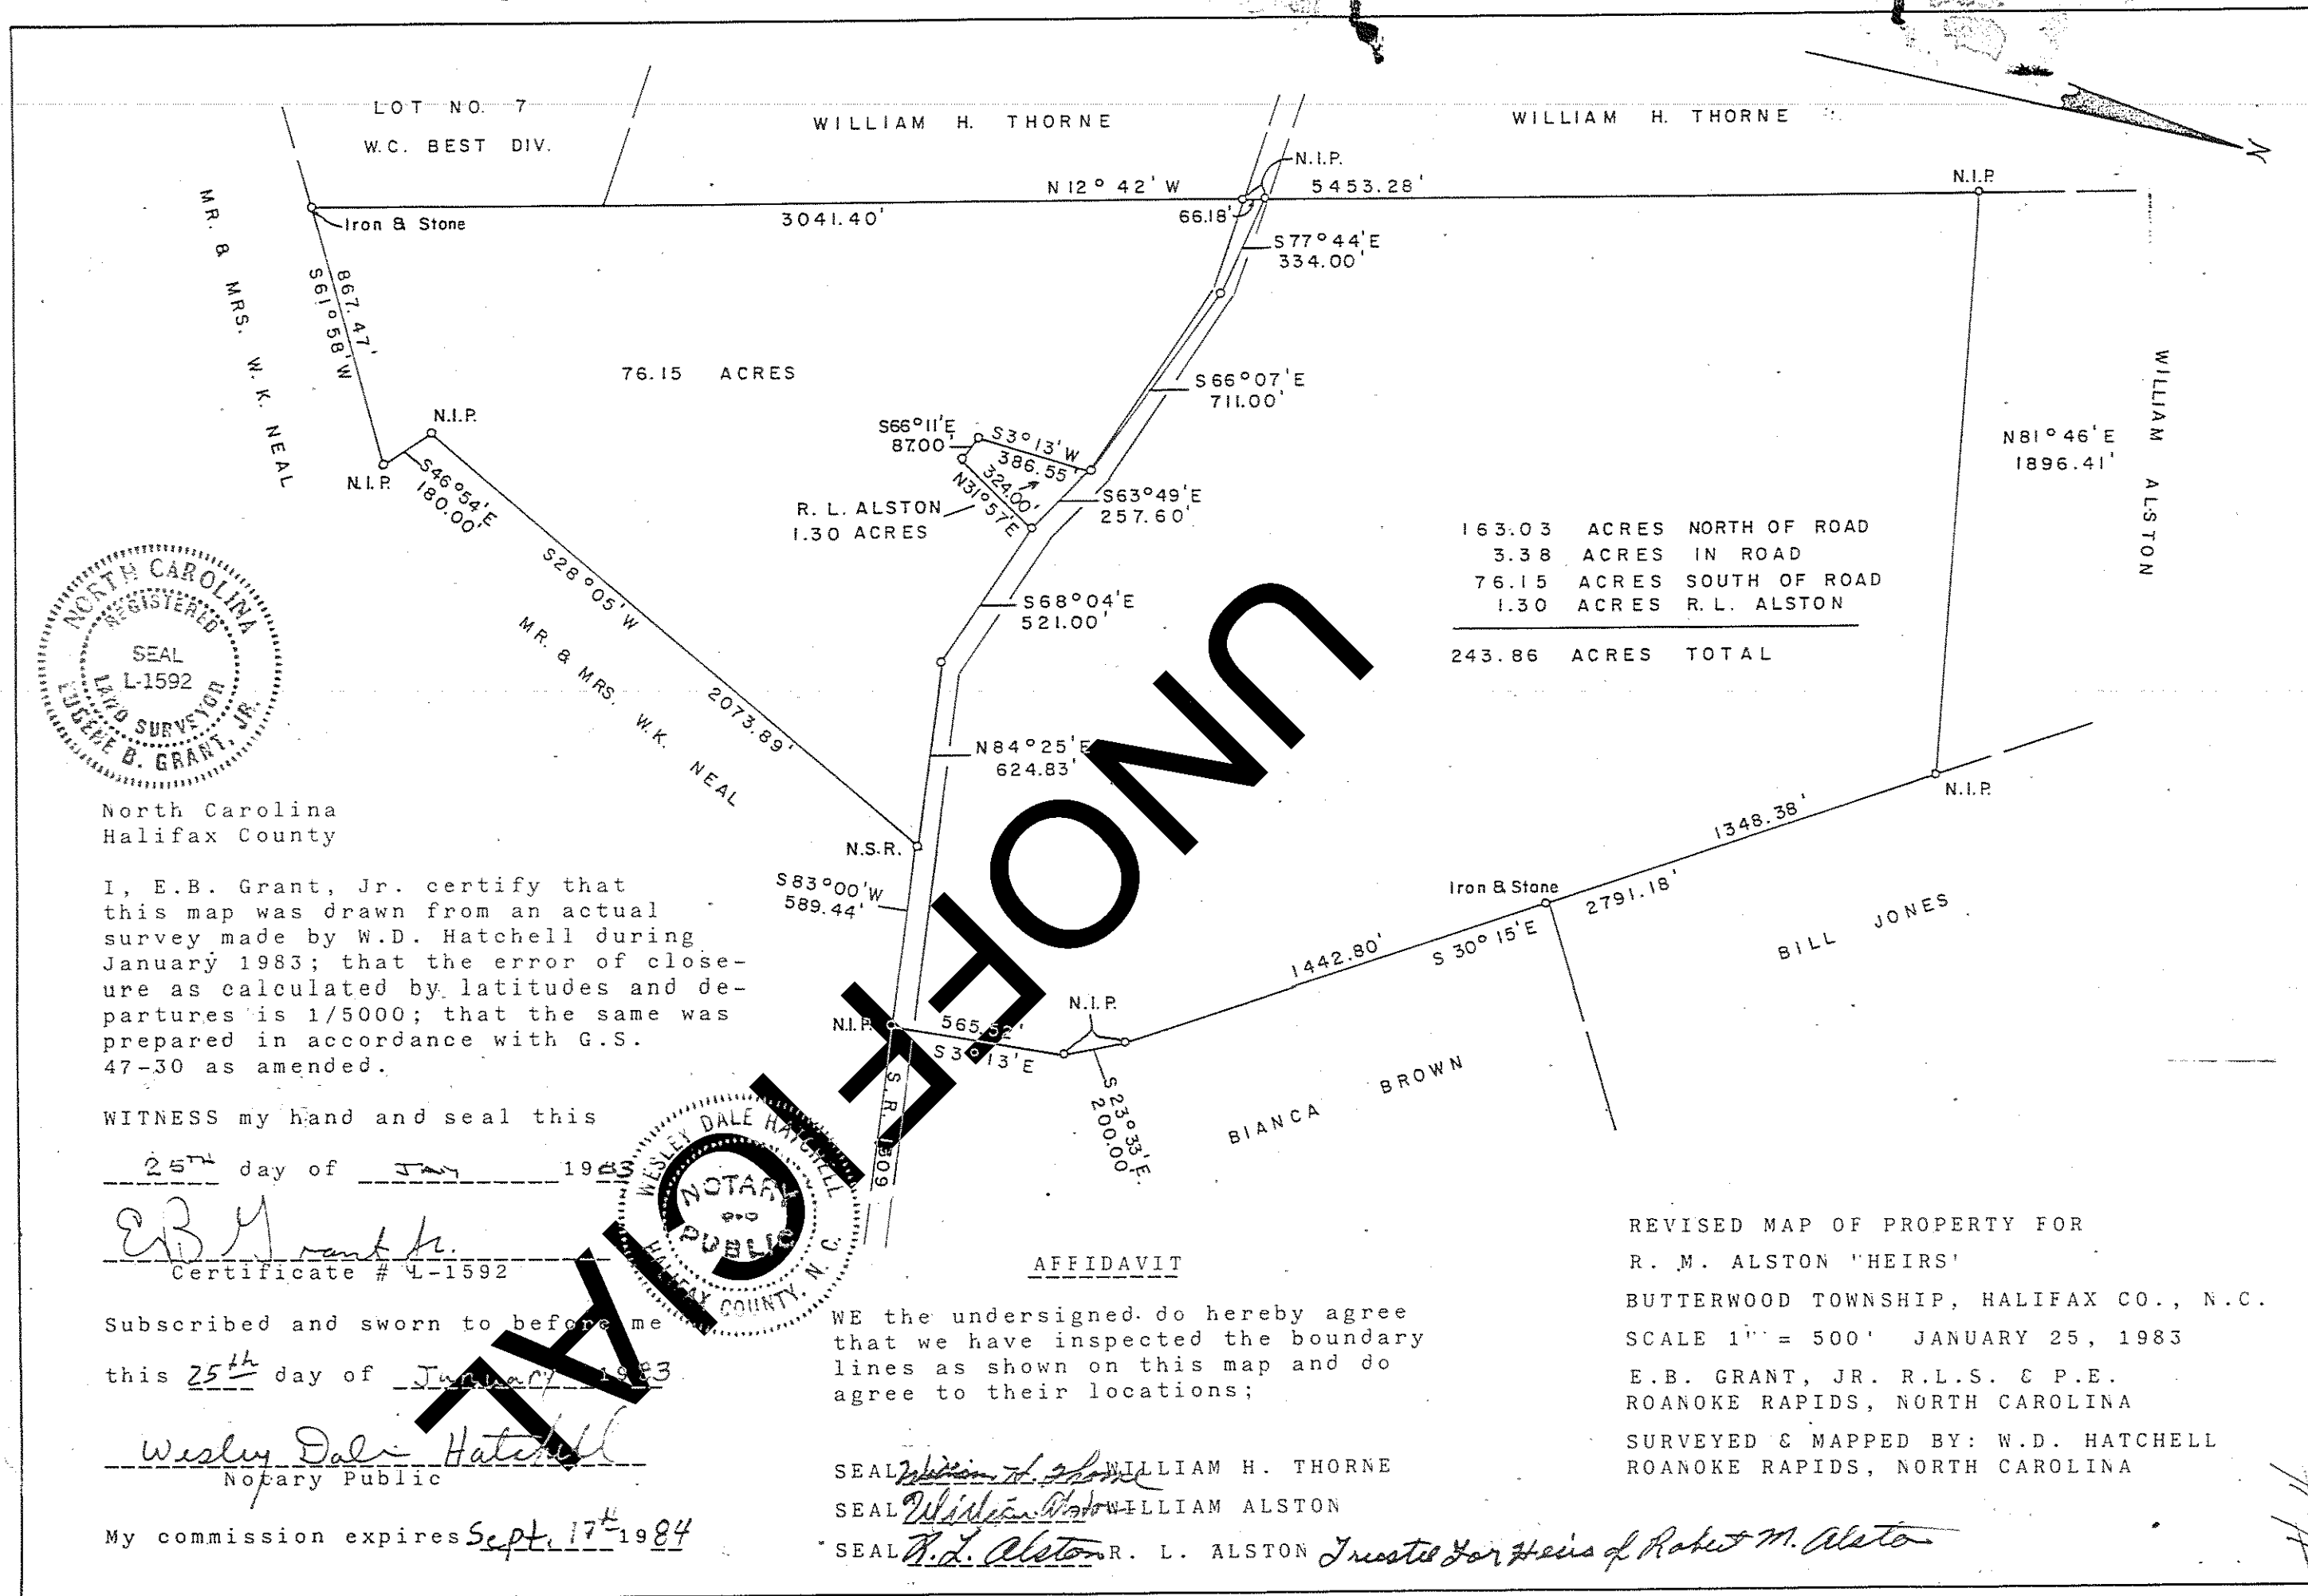

NORTH CAROLINA, HALIFAX COUNTY.


The foregoing certificate of Wesley Dale Hatchell
a Notary Public of Halifax County is certified to be correct.

This 12th day of Feb, 1983.

Recorded 2:55 P.M. in Plat. Cab. 2, Slide 212.

Pamela B. Butler
Travis S. Haze [illegible], Register of Deeds, Halifax County


Cab 4 Slide 268

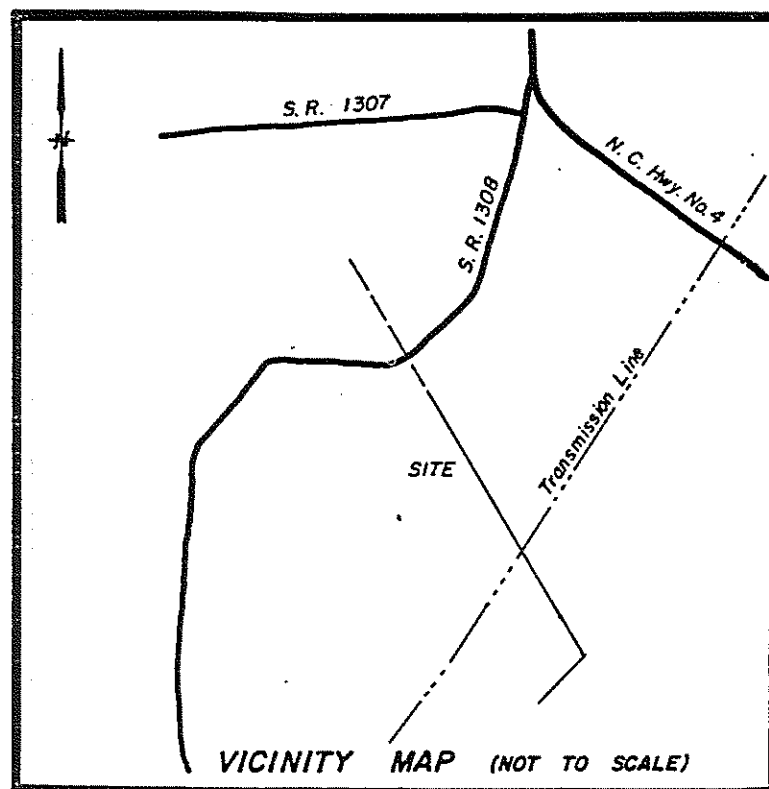

- LEGEND**
- E.I.S. --- EXISTING IRON STAKE
 - E.I.P. --- EXISTING IRON PIPE
 - N.I.S. --- NEW IRON STAKE
 - N.I.P. --- NEW IRON PIPE
 - R.R.S. --- RAILROAD SPIKE
 - E.C.M. --- EXISTING CONCRETE MONUMENT
 - P.K. --- P. K. NAIL
 - I.S. --- IRON SPIKE
 - T.P. --- TURNING POINT
 - P.P. --- POWER POLE
 - C --- CENTERLINE
 - R --- RADIUS
 - Lc --- LENGTH OF CURVE

I, HARRY M. WILLIAMS, III, certify that this plat was drawn under my supervision from (an actual survey made under my supervision) (dead description recorded in Book _____, page _____, etc.) (other), that the ratio of precision as calculated by latitude and departures is 1/ 15,000, that the boundaries not surveyed are shown as broken lines plotted from information found in Book _____, page _____; that this plat was prepared in accordance with G. S. 47-30 as amended. Witness my original signature, registration number and seal this 19th day of MAY, A.D., 1992.


Harry M. Williams III
 Registration No. L-2825 North Carolina

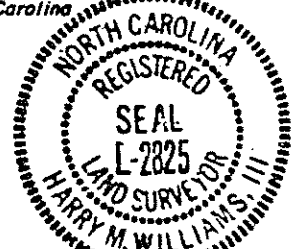

NORTH CAROLINA
 WARREN COUNTY

I, a Notary Public of the County and State aforesaid, certify that HARRY M. WILLIAMS, III, a registered land surveyor, personally appeared before me this day and acknowledged the execution of the foregoing instrument. Witness my hand and official stamp or seal, this 19th day of MAY, 1992.

Holly M. Williams
 Notary Public


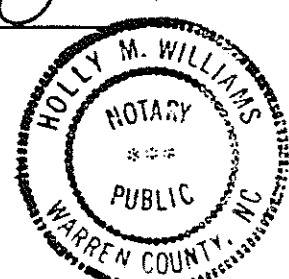


NORTH CAROLINA
 HALIFAX COUNTY

The foregoing certificate of HOLLY M. WILLIAMS, Notary Public, is certified to be correct. This instrument was presented for registration and recorded in Plat 268, page 268. This may 27, 1992 at 12:50 P.M.

J. Shyrell By Vanda L. Shyrell
 Register of Deeds Deputy Reg. of Deeds

Recorded in Book of Maps _____ Vol. _____ Pg. _____

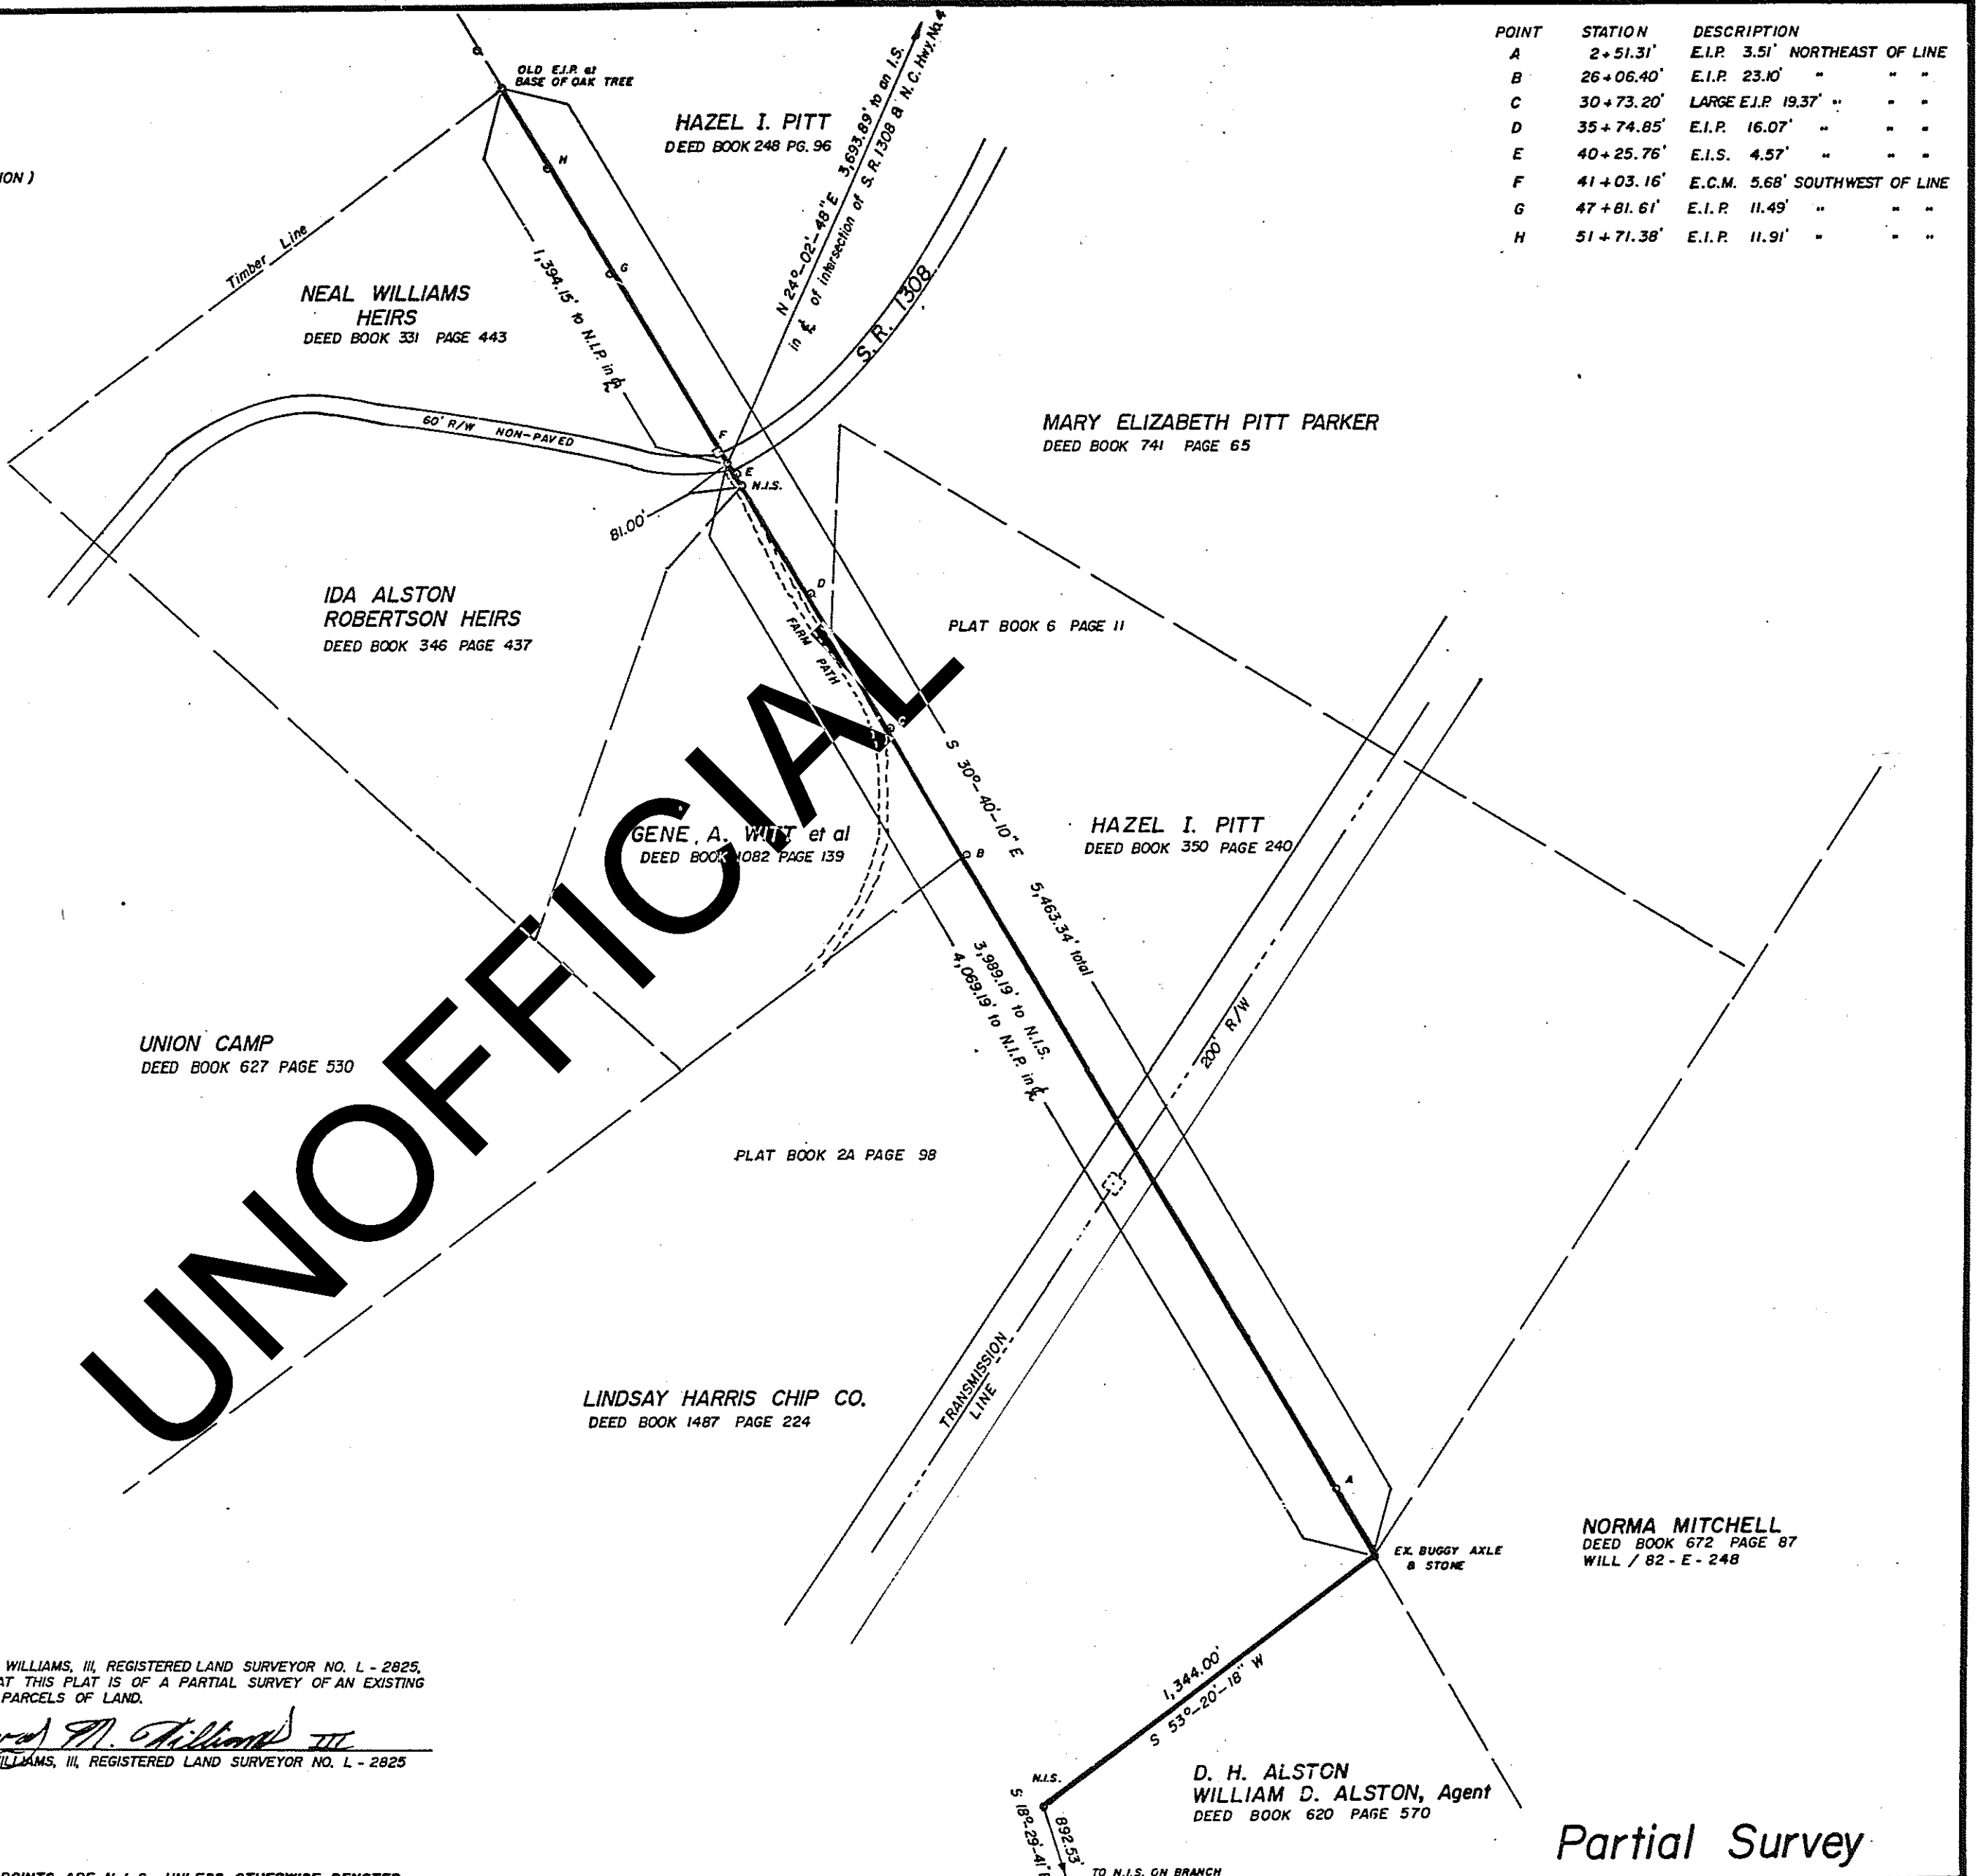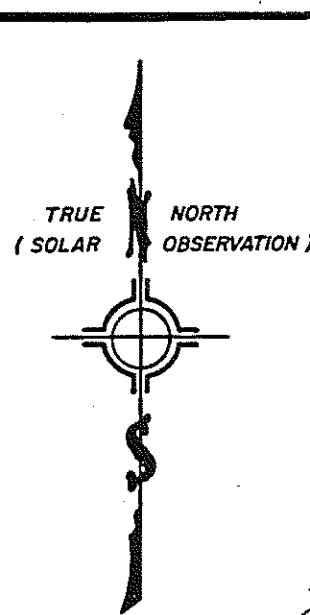


POINT	STATION	DESCRIPTION
A	2+51.31'	E.I.P. 3.51' NORTHEAST OF LINE
B	26+06.40'	E.I.P. 23.10' " " "
C	30+73.20'	LARGE E.I.P. 19.37' " " "
D	35+74.85'	E.I.P. 16.07' " " "
E	40+25.76'	E.I.S. 4.57' " " "
F	41+03.16'	E.C.M. 5.68' SOUTHWEST OF LINE
G	47+81.61'	E.I.P. 11.49' " " "
H	51+71.38'	E.I.P. 11.91' " " "

I, HARRY M. WILLIAMS, III, REGISTERED LAND SURVEYOR NO. L-2825, CERTIFY THAT THIS PLAT IS OF A PARTIAL SURVEY OF AN EXISTING PARCEL OR PARCELS OF LAND.

Harry M. Williams III
 HARRY M. WILLIAMS, III, REGISTERED LAND SURVEYOR NO. L-2825

NOTE: ALL POINTS ARE N.I.S., UNLESS OTHERWISE DENOTED.
 NOTE: THIS PLAT IS SUBJECT TO ALL EASEMENTS, AGREEMENTS, AND RIGHTS-OF-WAY OF RECORD PRIOR TO THE DATE OF THIS PLAT.
 NOTE: ALL DISTANCES SHOWN ON THIS PLAT ARE HORIZONTAL GROUND DISTANCES, UNLESS OTHERWISE DESIGNATED.
 NOTE: ALL AREAS ARE COMPUTED BY COORDINATE METHOD.

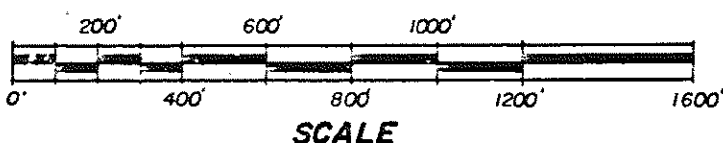

SURVEYED AND MAPPED FOR: LINDSAY HARRIS CHIP COMPANY		SURVEYED AND MAPPED BY: HARRY M. WILLIAMS, III REGISTERED LAND SURVEYOR L-2825 P. O. BOX 827 WARRENTON, N. C. 27589 (919) 257-2070	
TOWNSHIP: BUTTERWOOD	COUNTY: HALIFAX	DATE: MAY 11, 1992	SURVEYED BY: H M W
STATE: NORTH CAROLINA		SCALE: 1"=400'	DRAWN BY: H M W
ZONE:	TAX MAP: 269	PARCEL:	REVISED:
			DRAWING NO. 05492-A

