
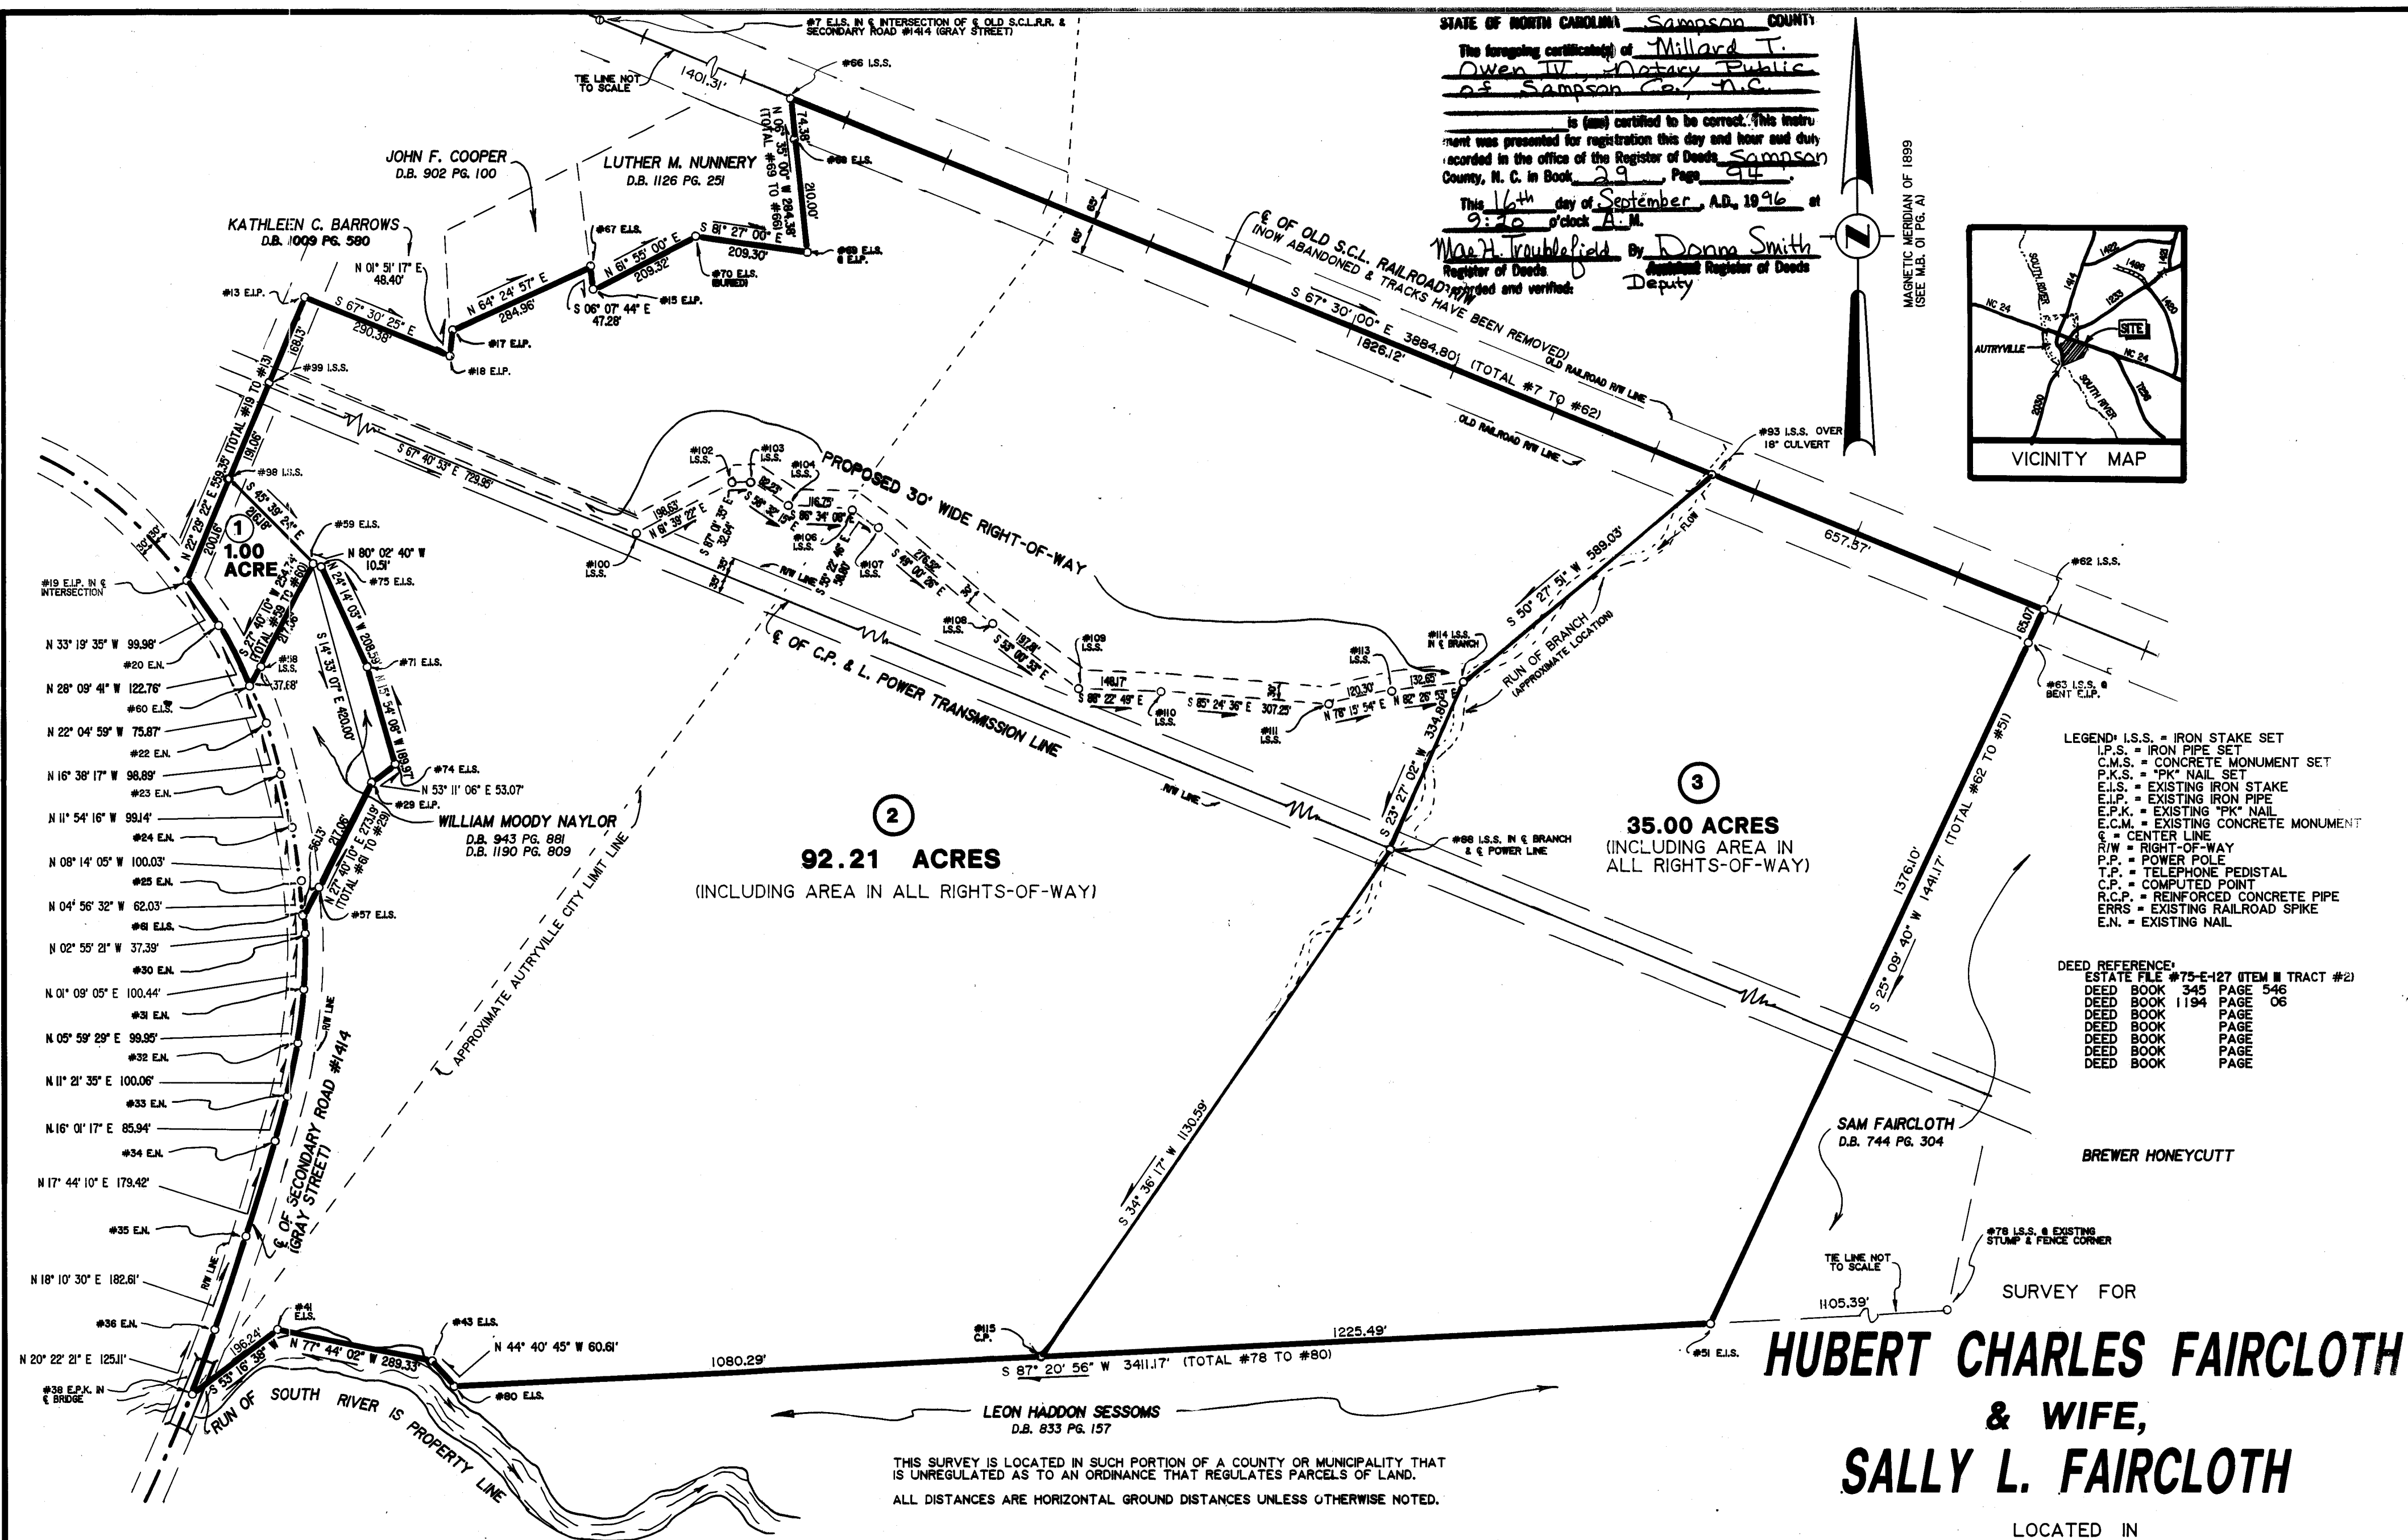
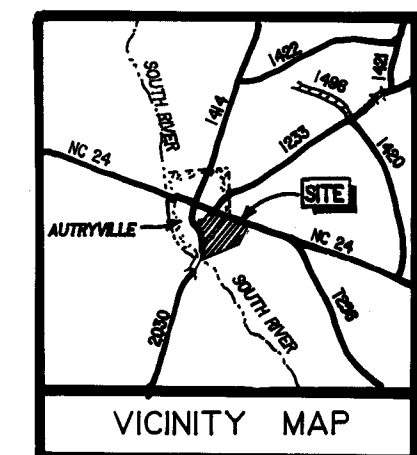


STATE OF NORTH CAROLINA SAMPSON COUNTY
 The foregoing certificate of Millard T. Owen III,
Notary Public
of Sampson County, N.C.
 is (and) certified to be correct. This instru-
 ment was presented for registration this day and hour and duly
 recorded in the office of the Register of Deeds, Sampson
 County, N. C. in Book 29, Page 94.
 This 16th day of September, A.D. 1996 at
9:40 o'clock A.M.
Maed. Troublefield By Donna Smith
 Register of Deeds Deputy

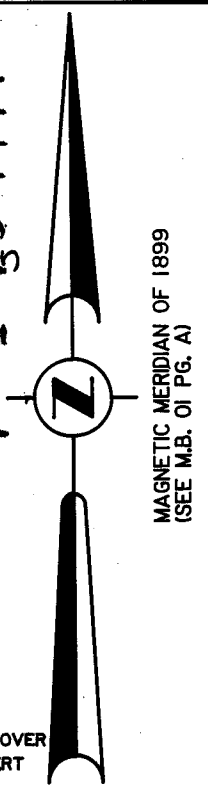

LEGEND: I.S.S. = IRON STAKE SET
 I.P.S. = IRON PIPE SET
 C.M.S. = CONCRETE MONUMENT SET
 P.K.S. = "PK" NAIL SET
 E.I.S. = EXISTING IRON STAKE
 E.I.P. = EXISTING IRON PIPE
 E.P.K. = EXISTING "PK" NAIL
 E.C.M. = EXISTING CONCRETE MONUMENT
 C.L. = CENTER LINE
 R/W = RIGHT-OF-WAY
 P.P. = POWER POLE
 T.P. = TELEPHONE PEDISTAL
 C.P. = COMPUTED POINT
 R.C.P. = REINFORCED CONCRETE PIPE
 E.R.R.S. = EXISTING RAILROAD SPIKE
 E.N. = EXISTING NAIL

DEED REFERENCE:
 ESTATE FILE #75-E-127 (ITEM # TRACT #2)
 DEED BOOK 345 PAGE 546
 DEED BOOK 1194 PAGE 06
 DEED BOOK PAGE
 DEED BOOK PAGE
 DEED BOOK PAGE
 DEED BOOK PAGE
 DEED BOOK PAGE

**HUBERT CHARLES FAIRCLOTH
 & WIFE,
 SALLY L. FAIRCLOTH**


LOCATED IN
 LITTLE COHARIE TOWNSHIP, SAMPSON COUNTY, N. C.

I, MILLARD T. OWEN III CERTIFY THAT THIS MAP WAS DRAWN BY ME FROM AN ACTUAL SURVEY MADE UNDER MY SUPERVISION. (SEE NOTE FOR RECORDED DEED DESCRIPTION) THAT THE ERROR OF CLOSURE EQUALS 1/10,000" THAT THIS MAP WAS PREPARED IN ACCORDANCE WITH G.S. 47-30 AS AMENDED. ALL AREAS WERE FIGURED BY USING THE D.M.D. METHOD UNLESS OTHERWISE NOTED. WITNESS MY ORIGINAL SIGNATURE, REGISTRATION NUMBER AND SEAL THIS 4th DAY OF SEPTEMBER, 1996.



Millard T. Owen III
 REGISTERED LAND SURVEYOR L-1498

NORTH CAROLINA
 I, A NOTARY PUBLIC OF THE COUNTY AND STATE AFORESAID, CERTIFY THAT MILLARD T. OWEN III, A REGISTERED LAND SURVEYOR, PERSONALLY APPEARED BEFORE ME THIS DAY AND ACKNOWLEDGED THE EXECUTION OF THE FORE-
 GOING INSTRUMENT. WITNESS MY HAND AND OFFICIAL STAMP OR SEAL, THIS 4th DAY OF SEPTEMBER, 1996.

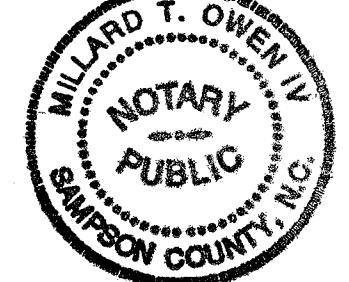

Millard T. Owen III
 NOTARY PUBLIC



OWEN SURVEYING, INCORPORATED
 PHONE: (910) 590-3232 / FAX: 592-3394
 SEPTEMBER, 1994 & SEPTEMBER, 1996
 212 LISBON STREET
 CLINTON, N. C. 28328-4115
 SCALE: 1" = 200'

MY COMMISSION EXPIRES: MARCH 15, 1999

DRAWING NUMBER: 238-D