

Plat Book Index

TIP No: B-5711

Project No: 45665.1.1

County(s): HARNETT

Project Description: Replace Bridge No. 245 on SR 2054 over East Buies Creek

Property Owners	Plat Book / Page Number	Page Number
HARNETT COUNTY	4 / 70	3
WOMBLE RENTAL MANAGEMENT	11 / 73	4

Property List

TIP # B-5711



Project #: 45665.1.1

County(s): HARNETT

Property Owners	Tax Parcel	DB / Page #	Address
BRANTLEY R. BLANCHARD	0670-90-4468.000	2388 / 121	P.O. BOX 304,BUIES CREEK, NC 27506
HARNETT COUNTY	0670-90-1637.000	2733 / 121	P.O. BOX 759 ,LILLINGTON, NC 27546
B P MARSHBANKS	0680-01-1967.000	N/A	P.O. BOX 1136,BUIES CREEK, NC 27506
WOMBLE RENTAL MANAGEMENT	0670-81-9036.000	1374 / 322	P.O. BOX 1376,LILLINGTON, NC 27546


STATE OF NORTH CAROLINA
COUNTY OF HARNETT
I, Russel D. Boseman, do hereby certify this map is true
and correct to the best of my knowledge and belief
Russel D. Boseman, Civil Engineer

STATE OF NORTH CAROLINA
COUNTY OF HARNETT
This is to certify that R.D. Boseman, C.E. did personally appear
before Melvin J. [unclear] Clerk of Superior Court in and for
the aforesaid state and county and acknowledge
the foregoing instrument this the 3 day of December 1937
Witness my Hand and Seal
Melvin J. [unclear]
Clerk of Superior Court

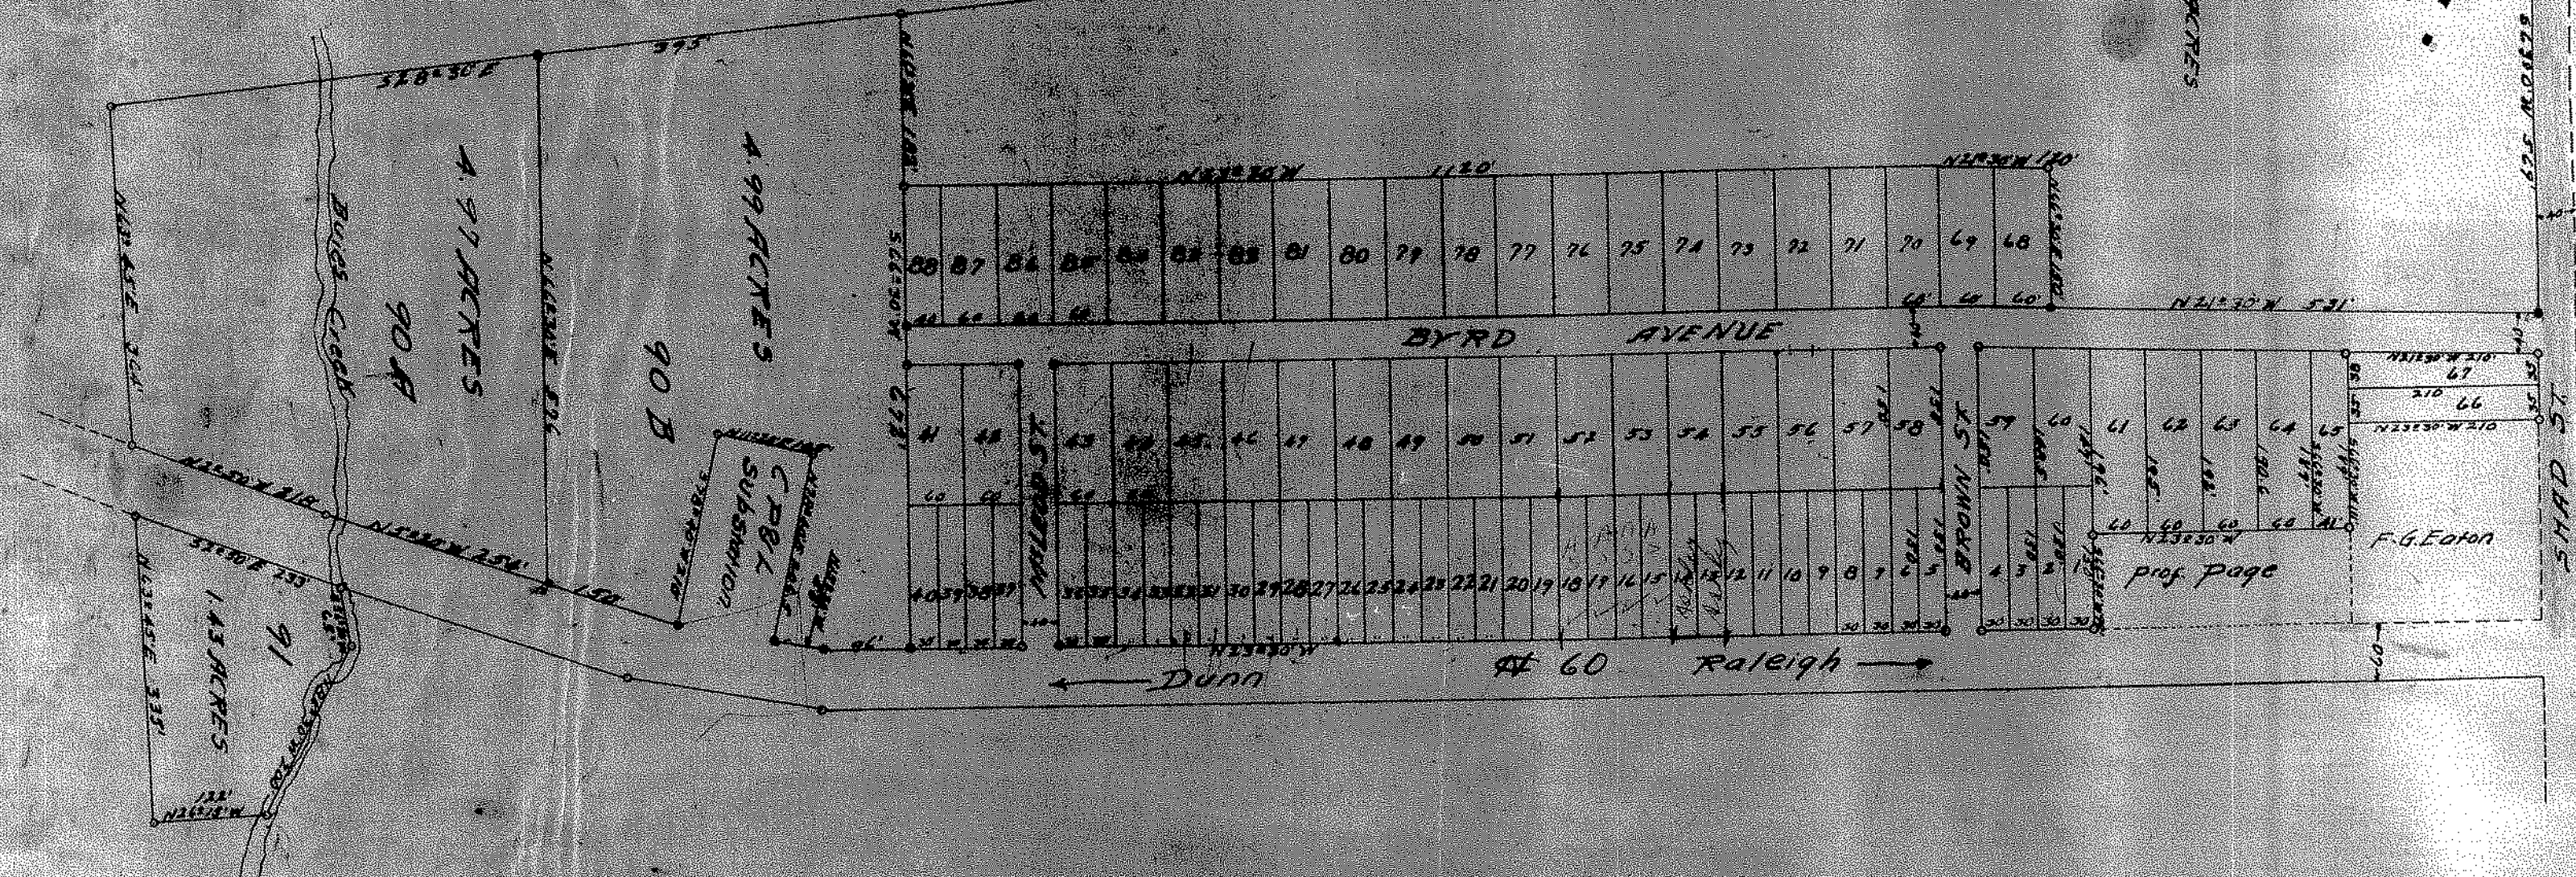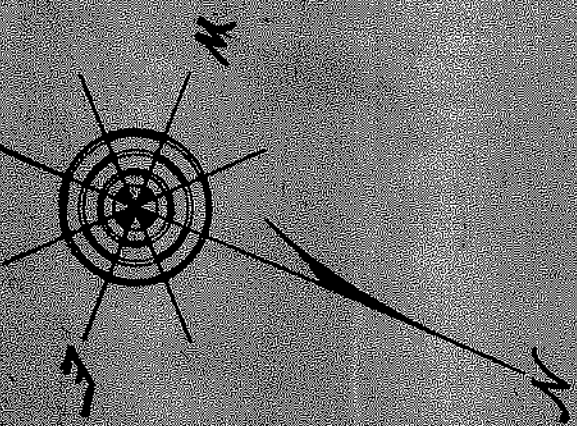

MAP SHOWING PROPERTY BELONGING
TO THE ALLISON D. BYRD HEIRS
LOCATED IN THE VILLAGE OF BUIES CREEK
HARNETT COUNTY STATE OF NORTH CAROLINA
SUBDIVIDED FOR B. P. SANDLIN COMPANY RALEIGH
scale one inch equals 100 feet
BY *Russel D. Boseman* civil engineer

364
335
699

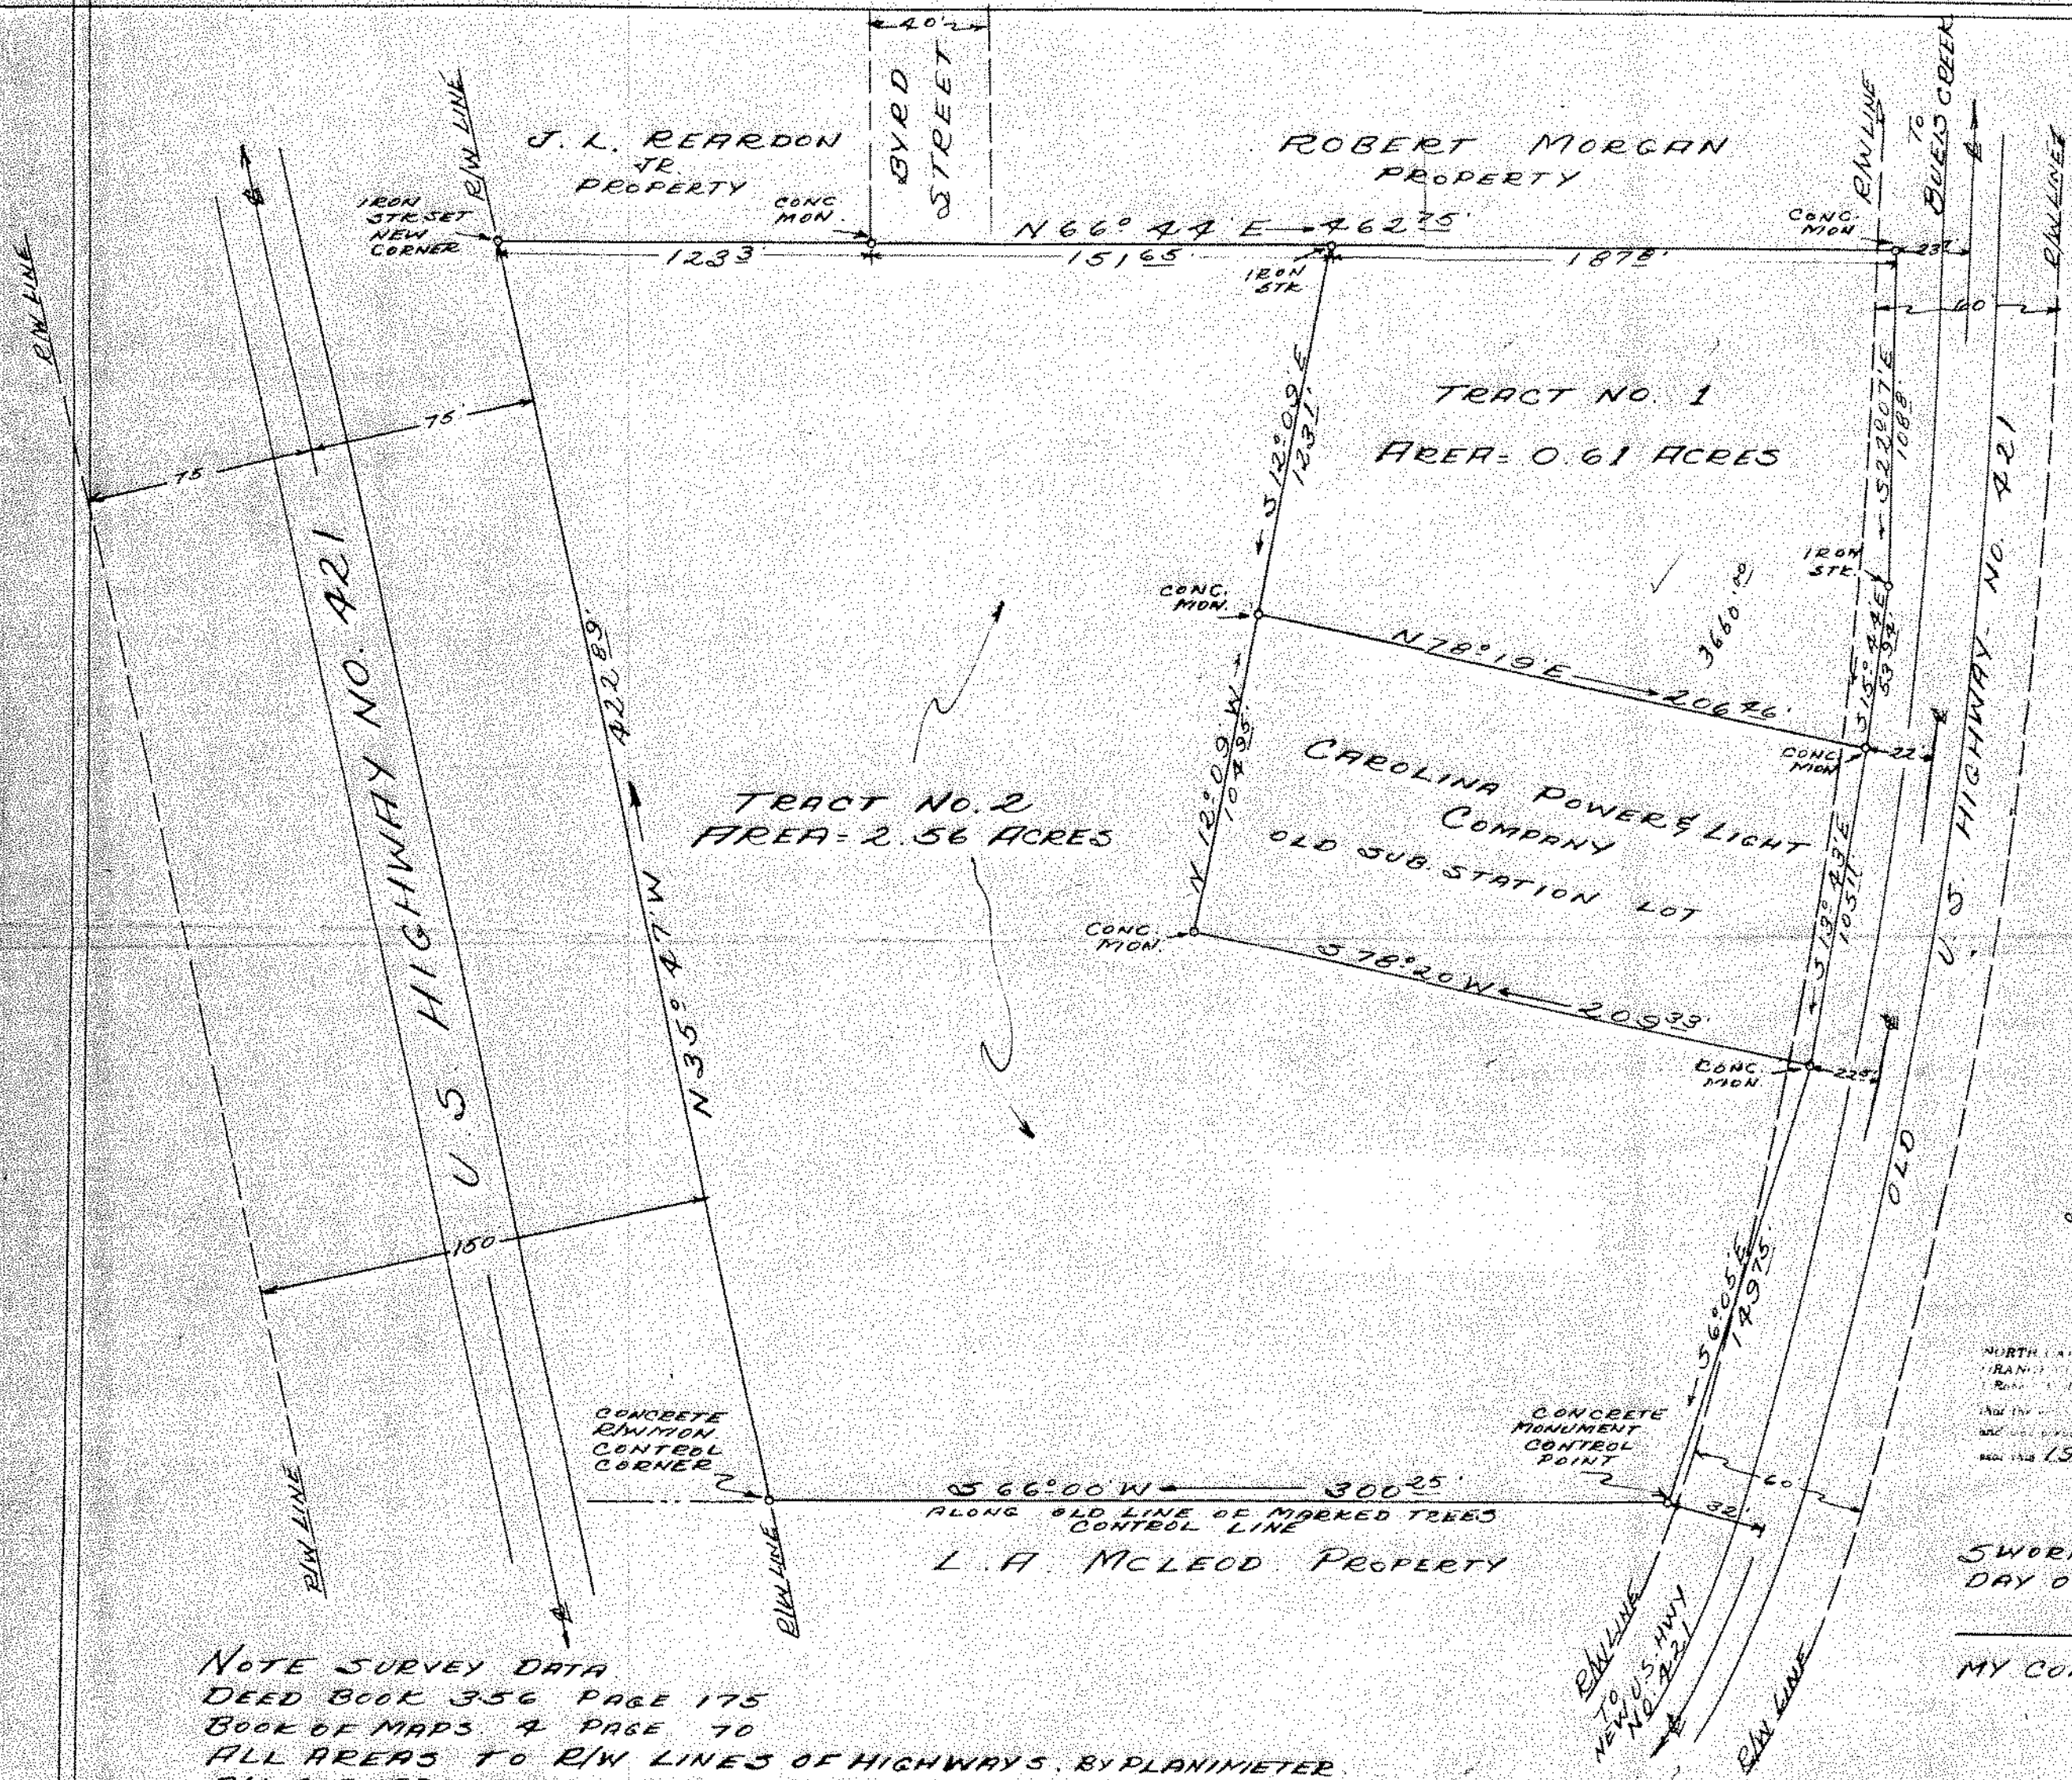

PART
OF
J. L. REARDON JR.
PROPERTY
JUST SOUTH OF BUIES CREEK
NEALY CREEK TWP. HARNETT COUNTY
NORTH CAROLINA
SCALE 1"=50' SURVEYED NOV. 15, 1964
BY
ROBERT A. JONES
REG. SURVEYOR L-639
HILLSBORO, N. C.

NORTH CAROLINA
JANUARY 1, 1965
I, **ROBERT A. JONES**, being duly sworn, depose and say that I am a duly licensed and qualified surveyor in the State of North Carolina, and that I am the person who surveyed the above described property, and that the same is true and correct to the best of my knowledge and belief.

Robert A. Jones
Notary Public

SWORN TO AND SUBSCRIBED BEFORE ME THIS _____
DAY OF _____ A.D. 1964

NOTARY PUBLIC

MY COMMISSION EXPIRES: _____

NOTE SURVEY DATA
DEED BOOK 356 PAGE 175
BOOK OF MAPS 4 PAGE 70
ALL AREAS TO R/W LINES OF HIGHWAYS BY PLANIMETER
ALL CORNERS FOUND IN PLACE EXCEPT THOSE DESIGNATED AS IRON STKS.
ALL BEARINGS CALCULATED BY MEASURED ANGLES FROM OBSERVED BEARING ON CONTROL LINE